



**LANDSCAPE LEGEND**

- TREES**
- BOTANICAL NAME / COMMON NAME  
Citrus Tree / Varies
  - Pistacia Chinensis / Chinese Pistache
  - Pistacia x 'Red Push' / Red Push Pistache
  - Quercus Virginiana / Texas Live Oak
  - Chitalpa Tashkentensis / Chitalpa Tree

- SHRUBS**
- BOTANICAL NAME / COMMON NAME  
Bougainvillea 'Rosenka' / Pink Shrub
  - Bougainvillea
  - Caesalpinia Pulcherrima / Red Bird of Paradise
  - Cassia Artemisiodes / Feathery Cassia
  - Encelia Farinosa / Brittlebush
  - Dasylirion Wheeleri / Desert Spoon
  - Eremophila Maculata / Valentine Bush
  - Tecoma Alata / Orange Jubilee
  - Lantana 'Gold Mound' / Yellow Lantana
  - Leucophyllum Frutescens / Texas Sage


- ACCENTS**
- BOTANICAL NAME / COMMON NAME  
Agave Vilmoreniana / Octopus Agave
  - Hesperaloe Parviflora / Red Yucca
  - Pennisetum setaceum 'rubrum' / Purple Fountain Grass

- VINES**
- BOTANICAL NAME / COMMON NAME  
Macfadyena Unguis-Cati / Cat Claw Vine


- GROUND COVER**
- BOTANICAL NAME / COMMON NAME  
Annual Color


- MATERIALS**
- DESCRIPTION  
Pool Deck
  - Concrete Sidewalk  
Color: Natural Gray
  - Decomposed Granite (All Planting Areas)  
3/4" Screened, Apache Brown, 2" Depth Min.
  - Grass
  - Artificial Turf

NOTE: RURAL CITRUS CHARACTER OF THE AREA TO BE MAINTAINED, AS PRACTICABLE, COMPATIBLE WITH EXISTING CITRUS STYLE LANDSCAPING. THE DEVELOPER SHALL PLANT TWO ROWS OF CITRUS STYLE TREES ALONG THE MCDOWELL ROAD FRONTAGE TO MATCH THE EXISTING CHARACTER. ONE ROW OF CITRUS STYLE TREES SHOULD BE PLANTED ALONG THE SIDE AND REAR LOT LINES OF EACH LOT. FRONT LOT CITRUS STYLE TREES TO BE PLANTED, AS FEASIBLE, BASED ON VARYING WIDTHS OF LOT FRONTAGES.

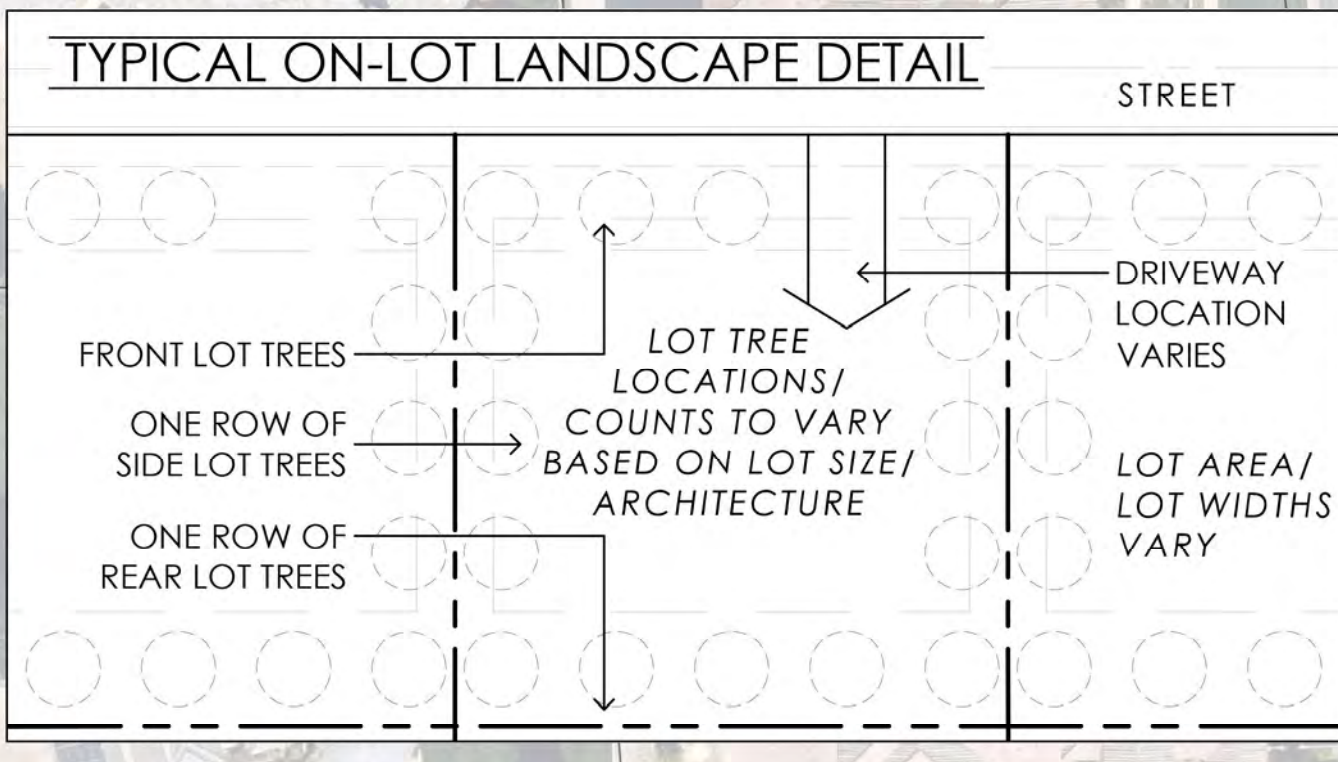


NOTE: THIS PLAN IS FOR CONCEPTUAL PURPOSES ONLY AND REQUIRES DETAILED PLANNING, ENGINEERING AND CITY APPROVALS.

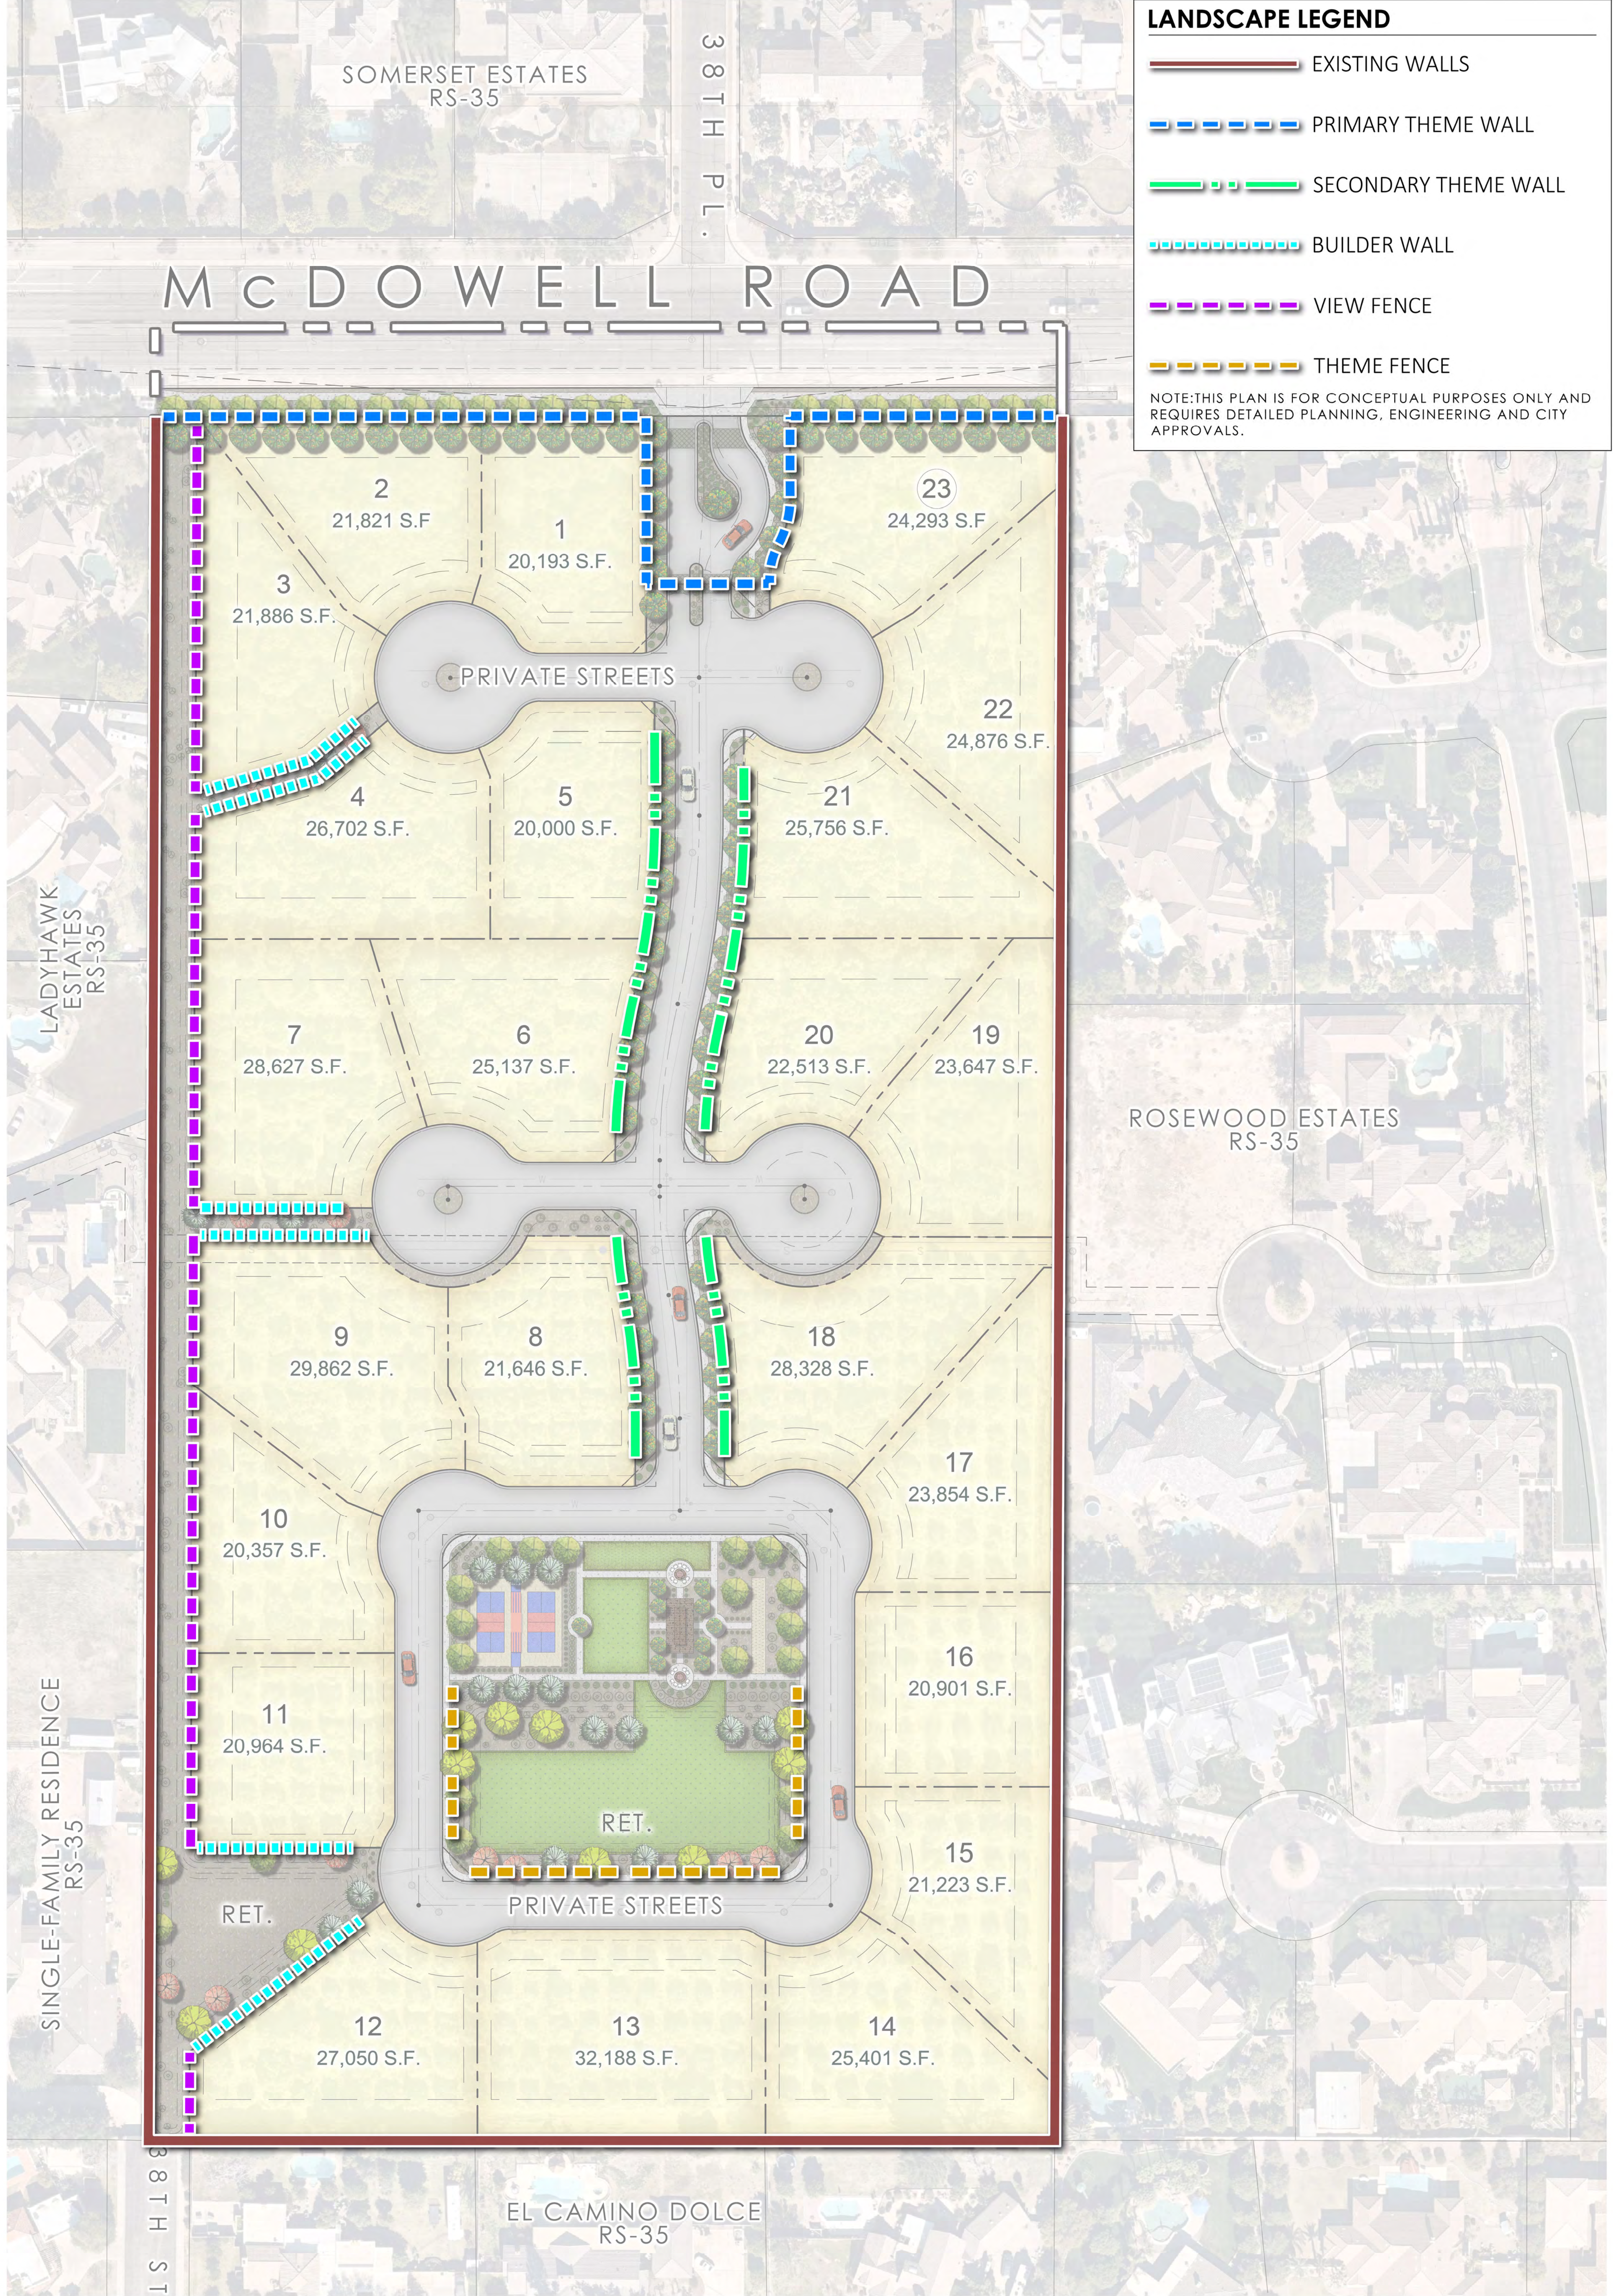


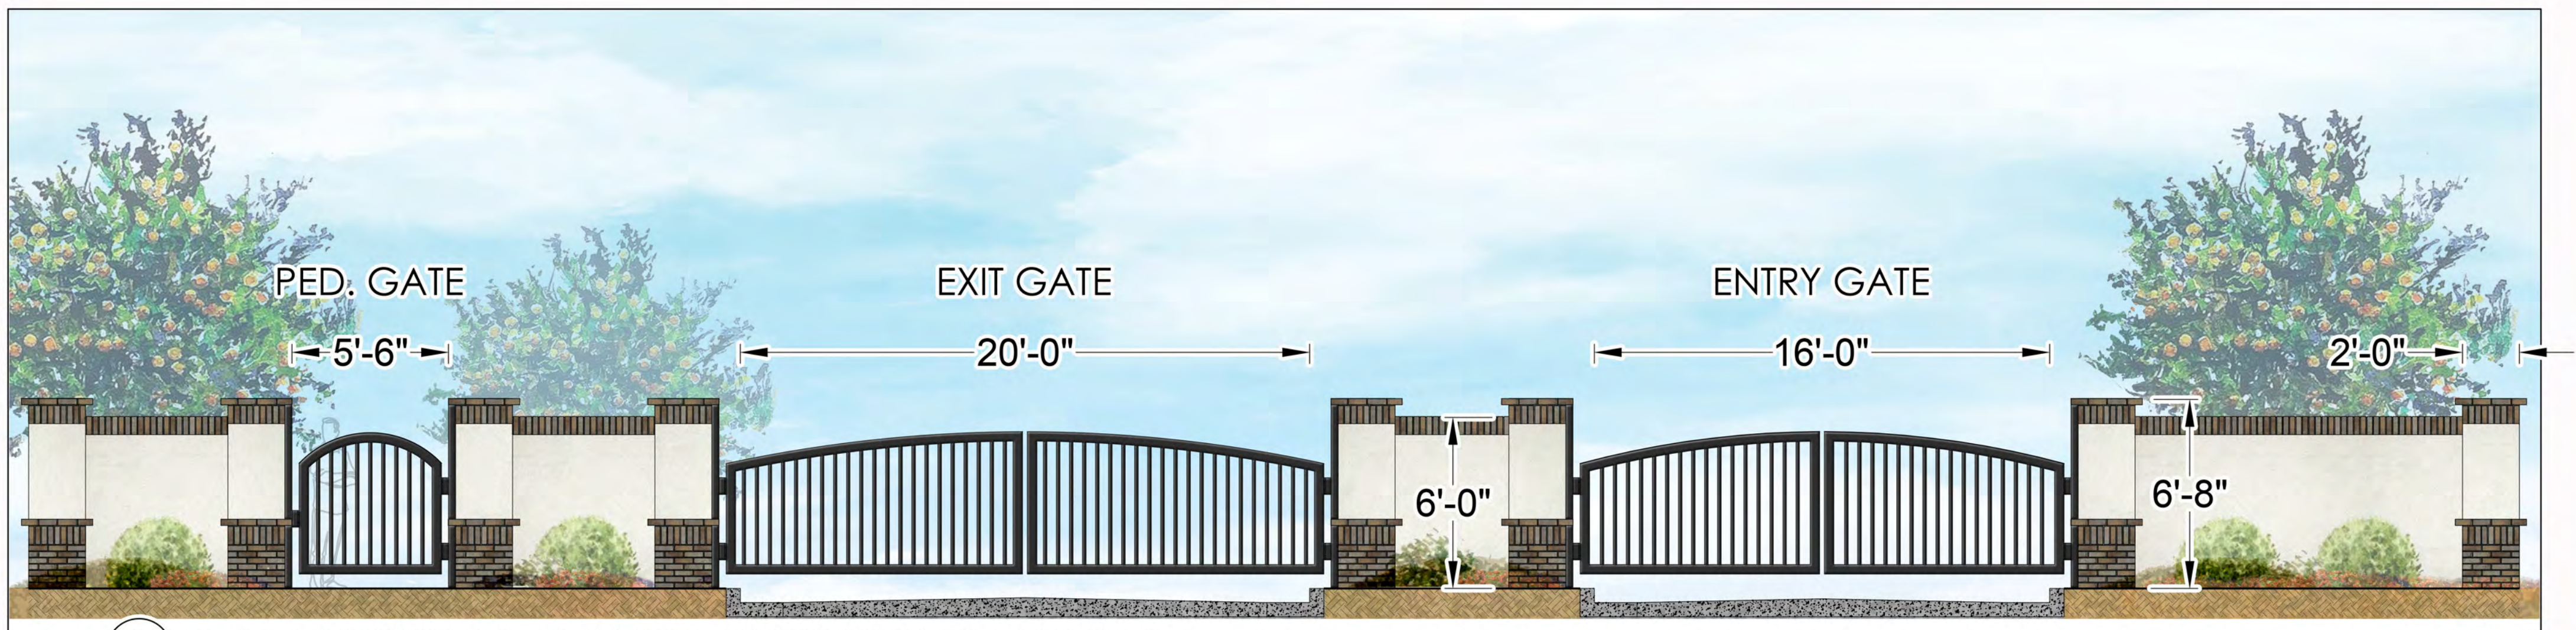

① CONCEPTUAL GATED ENTRY ELEVATION - NTS

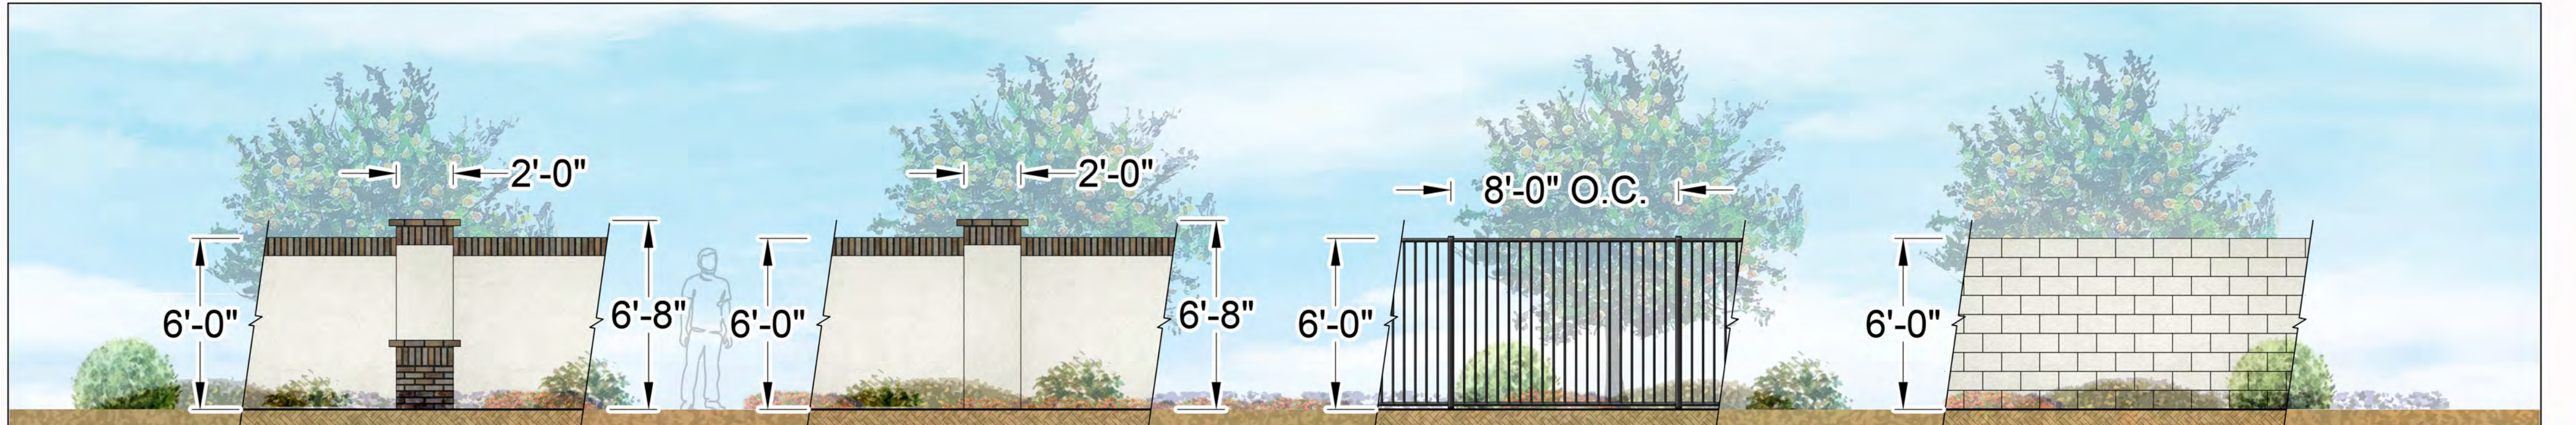

② THEME WALL - NTS    ③ SECONDARY THEME    ④ VIEW FENCE - NTS    ⑤ BUILDER WALL - NTS

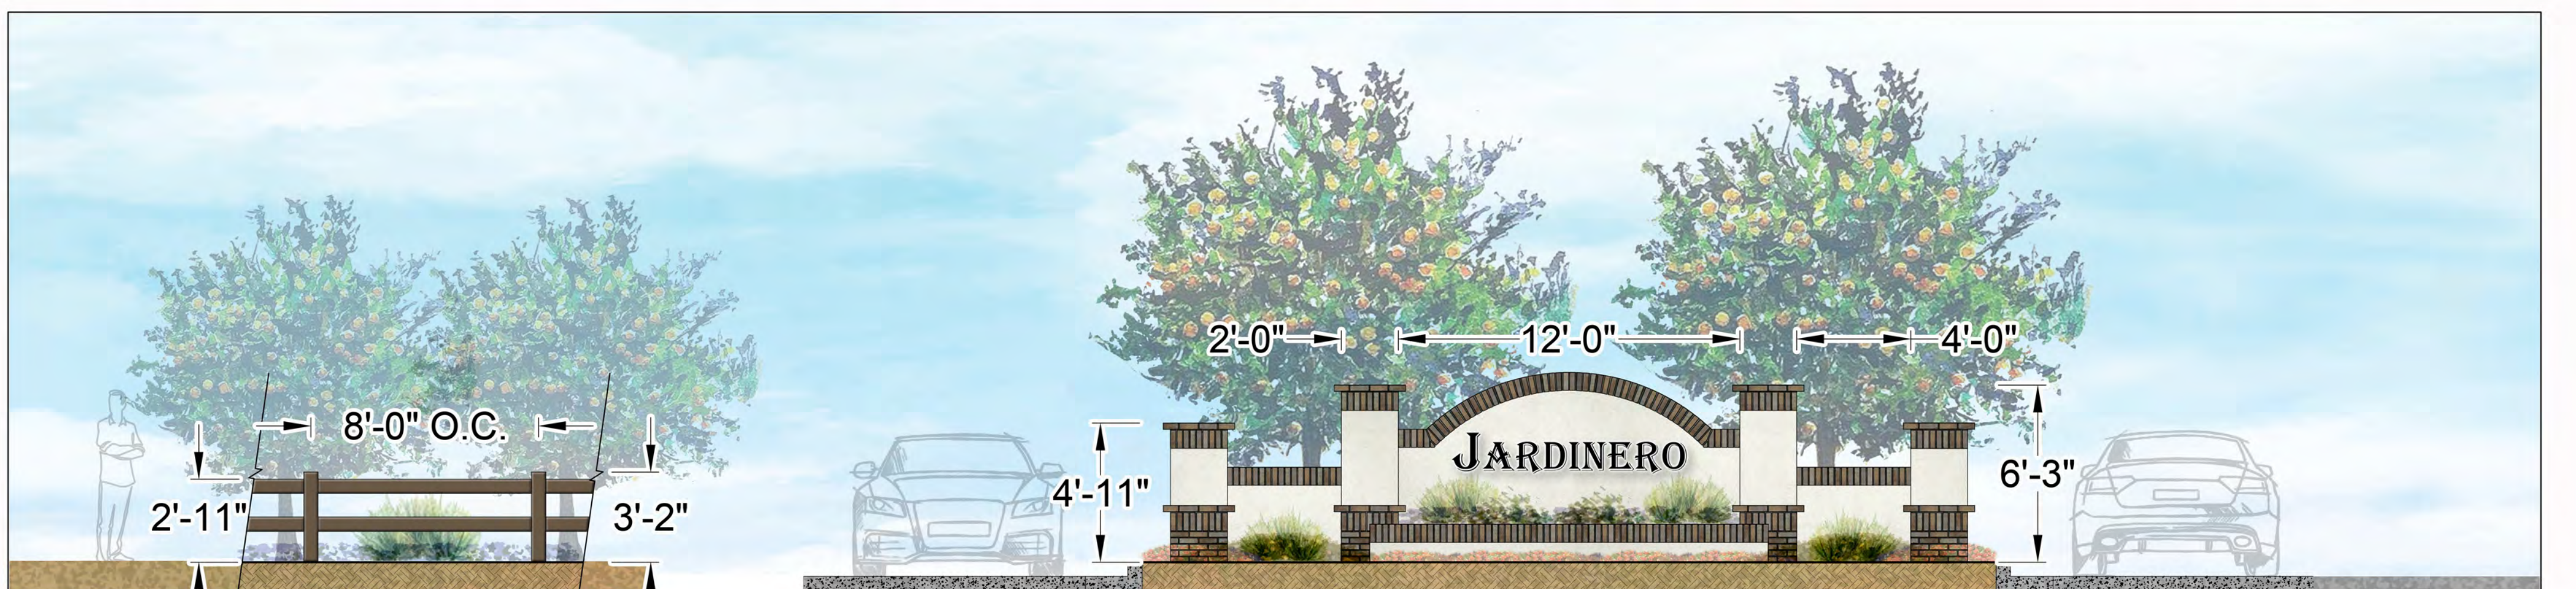

⑥ THEME FENCE - NTS    ⑦ CONCEPTUAL MONUMENTATION - NTS



⑧ CONCEPTUAL AMENITY DESIGN - 1"=25'