



Know what's below.
Call before you dig.
CALL 811 SEVENTY-TWO
HOURS PRIOR TO DIGGING,
GRADING OR EXCAVATING
FOR THE MARKING OF
UNDERGROUND MEMBER
UTILITIES

REV. NO.	DATE	DESCRIPTION	BY

REVISIONS

2026

LANDSCAPE PLAN
BRAKES PLUS - LOT 5 ELLSWORTH LAND LP
MESA, AZ


0' 10' 20'
SCALE IN FEET
contour interval: _____
drawn by: JIC
designed by: PA
city project no.: _____
project no.: 025-02327
date: 1/28/2026

SHEET

10 of 12

PLANT SCHEDULE PER ZON23-00174

SYMBOL	BOTANICAL / COMMON NAME
EVERGREEN TREES	
	ACACIA SALICINA WILLOW ACACIA
	QUERCUS VIRGINIANA SOUTHERN LIVE OAK
SHADE TREES	
	PISTACIA X 'RED PUSH' RED PUSH PISTACHE
EVERGREEN GROUNDCOVER	
	EREMOPHILA GLABRA 'MINGENEW GOLD' OUTBACK SUNRISE EMU BUSH
LARGE SHRUBS	
	CHAMAEROPS HUMILIS MEDITERRANEAN FAN PALM
	DODONAEA VISCOSA HOPSEED BUSH
	HESPERALOE FUNIFERA GIANT HESPERALOE
	TECOMA X 'ORANGE JUBILEE' ORANGE JUBILEE YELLOW BELLS
MEDIUM SHRUBS	
	EREMOPHILA HYGROPHANA 'BLUE BELLS' BLUE BELLS EMU BUSH LEUCOPHYLLUM LANGMANIAE 'LYNN'S LEGACY' LYNN'S LEGACY LANGMAN'S SAGE LEUCOPHYLLUM LANGMANIAE 'RIO BRAVO' RIO BRAVO LANGMAN'S SAGE RUELLIA PENINSULARIS DESERT RUELLIA
SMALL SHRUBS	
	HESPERALOE PARVIFLORA 'PERPA' BRAKELIGHTS@RED YUCCA
	MUHLENBERGIA RIGIDA 'NASHVILLE' NASHVILLE PURPLE MUHLY
INERTS	
	DECOMPOSED GRANITE
	1/2" SCREENED 'MAHOGANY BROWN'

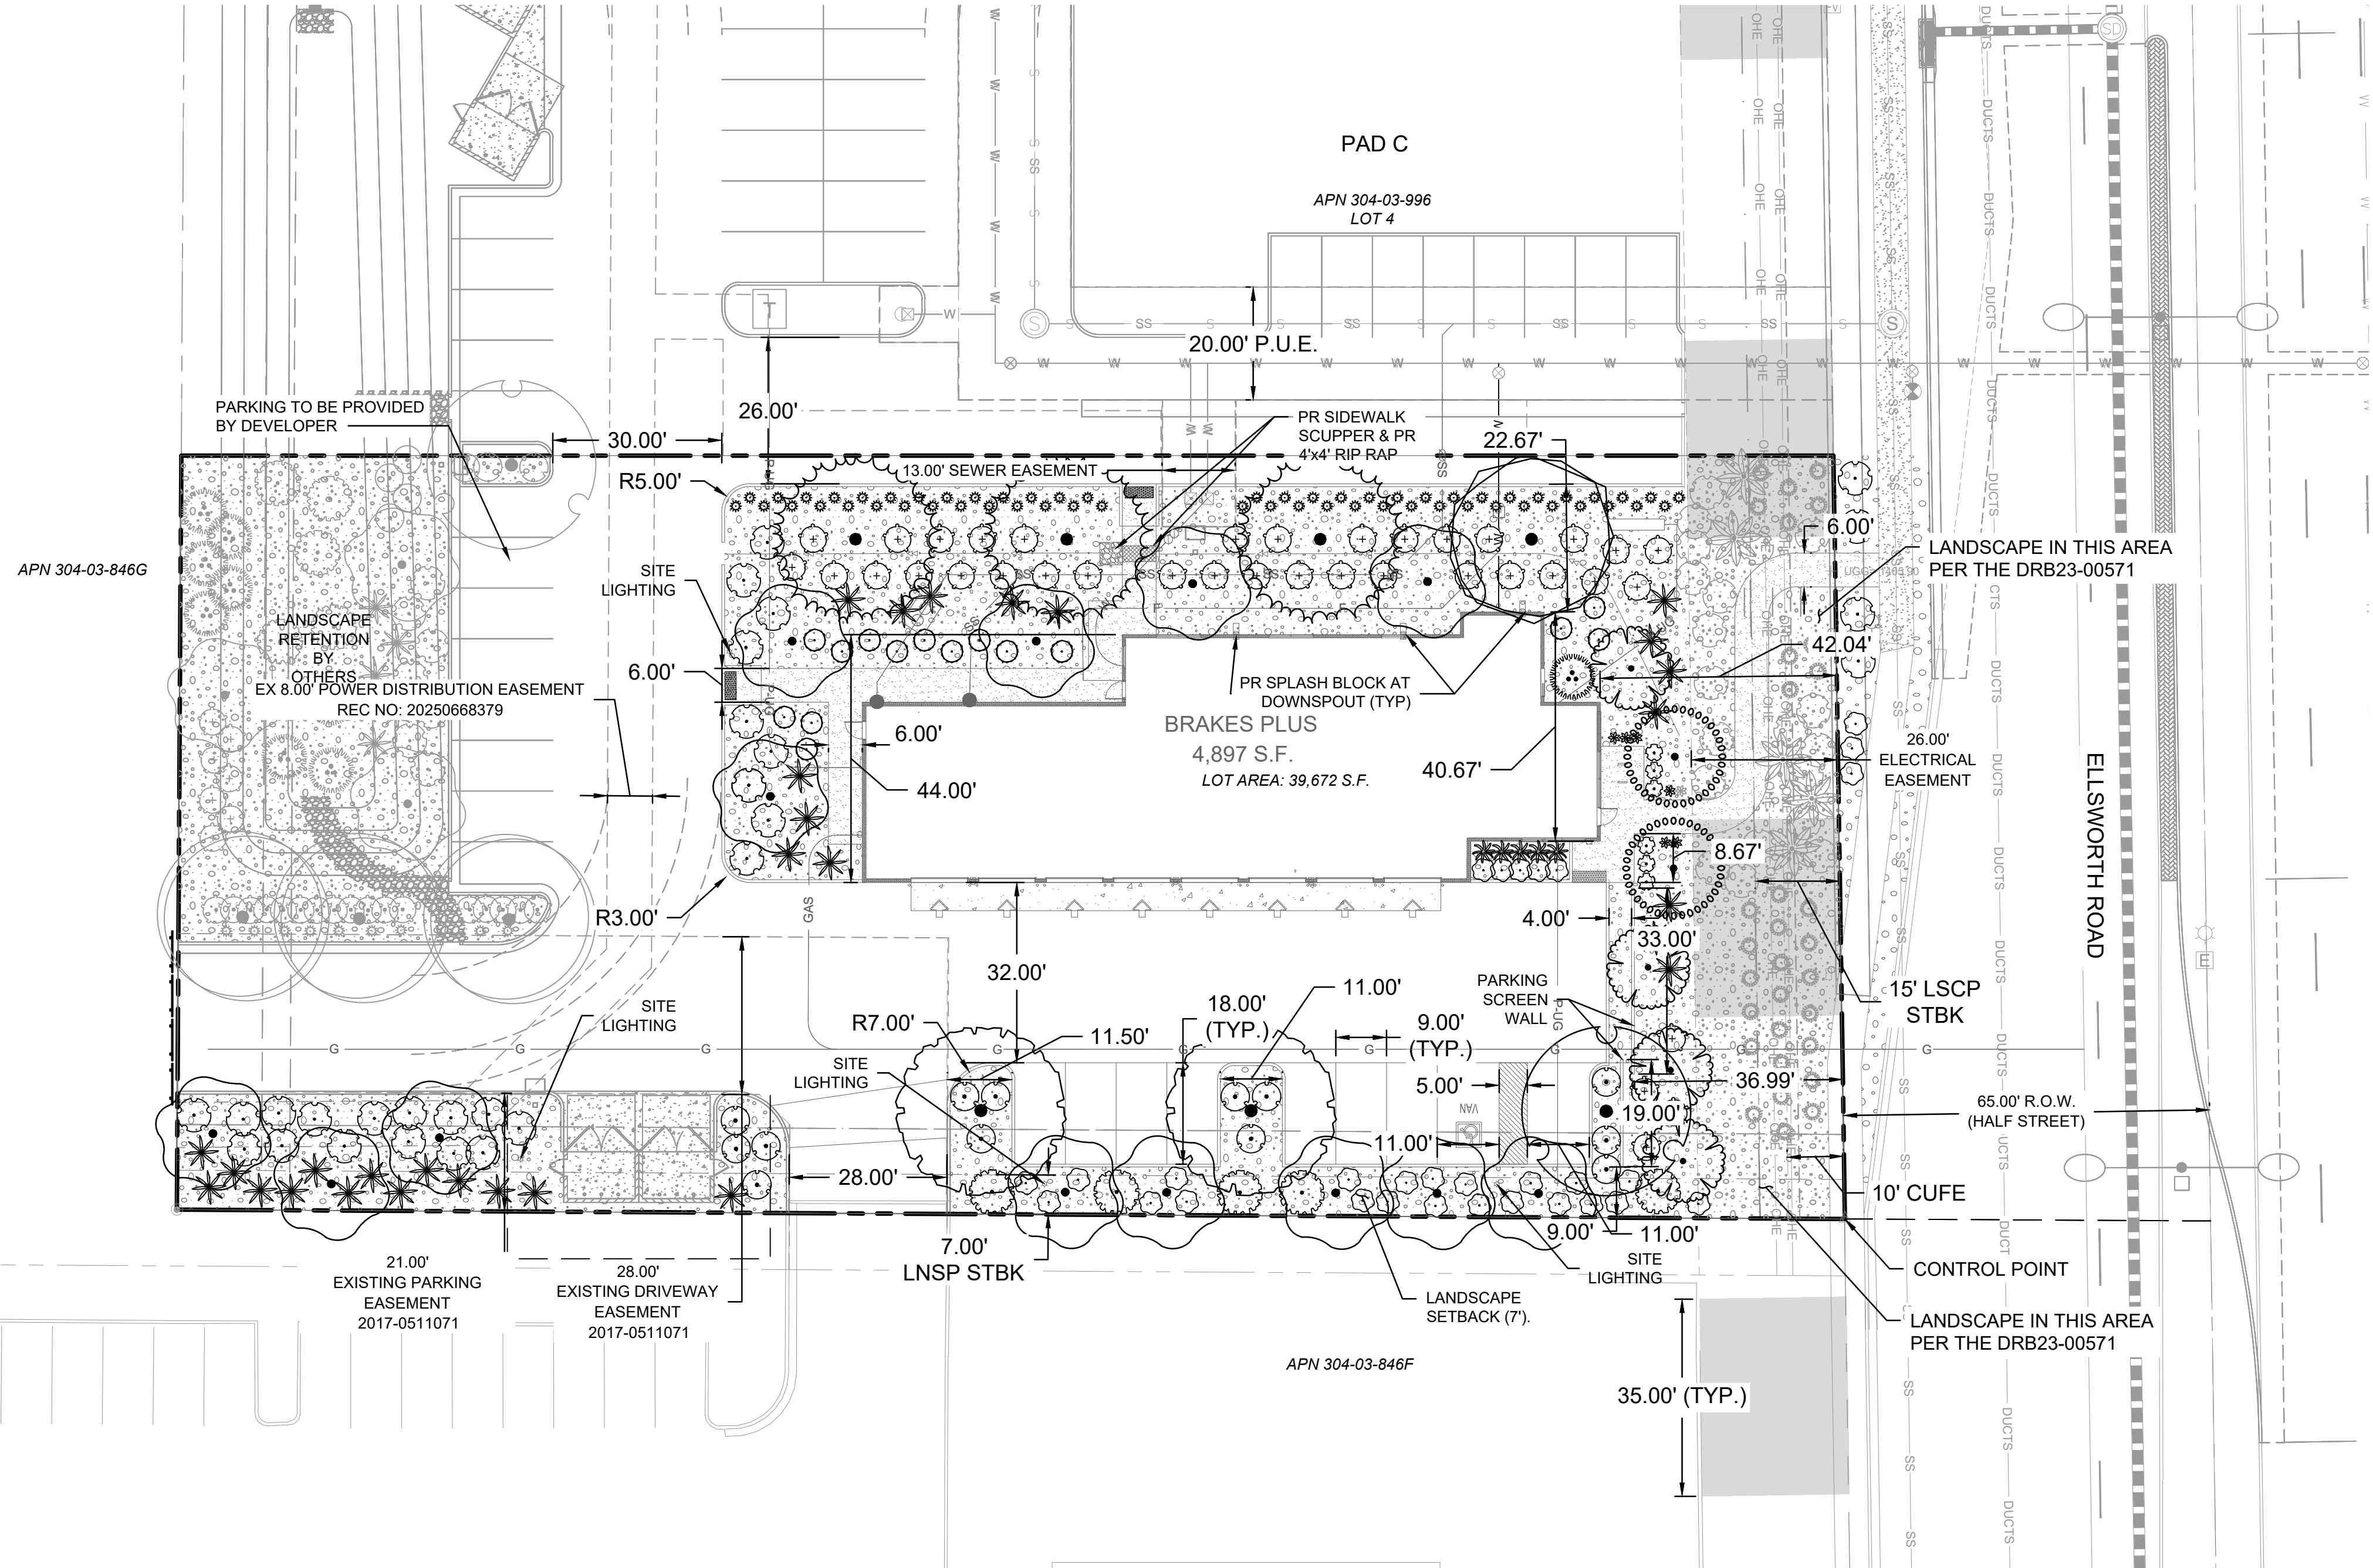

PLANT SCHEDULE

SYMBOL	BOTANICAL / COMMON NAME	SYMBOL	BOTANICAL / COMMON NAME	SYMBOL	BOTANICAL / COMMON NAME
EVERGREEN TREES					
	ACACIA SALICINA WILLOW ACACIA		EREMOPHILA GLABRA 'MINGENEW GOLD' OUTBACK SUNRISE EMU BUSH		ALOE X 'BLUE ELF' BLUE ELF ALOE
	ULMUS PARVIFOLIA LACEBARK ELM		LANTANA MONTEVIDENSIS PURPLE TRAILING LANTANA		HESPERALOE PARVIFLORA 'PERPA' BRAKELIGHTS@RED YUCCA
ORNAMENTAL TREES					
	CAESALPINIA MEXICANA MEXICAN BIRD OF PARADISE	LARGE SHRUBS			MYRTUS COMMUNIS 'COMPACTA' DWARF COMMON MYRTLE
	SOPHORA SECUNDFLORA TEXAS MOUNTAIN LAUREL		DODONAEA VISCOSA HOPSEED BUSH	INERTS	
SHADE TREES					
	PISTACIA X 'RED PUSH' RED PUSH PISTACHE		HESPERALOE FUNIFERA GIANT HESPERALOE		DECOMPOSED GRANITE
	QUERCUS VIRGINIANA SOUTHERN LIVE OAK		TECOMA X 'ORANGE JUBILEE' ORANGE JUBILEE YELLOW BELLS		1/2" SCREENED 'MAHOGANY BROWN'
	ULMUS PARVIFOLIA LACEBARK ELM	MEDIUM SHRUBS			ROW DECOMPOSED GRANITE
	ULMUS PARVIFOLIA LACEBARK ELM		LEUCOPHYLLUM LANGMANIAE 'LYNN'S LEGACY' LYNN'S LEGACY LANGMAN'S SAGE		1/2" SCREENED 'MAHOGANY BROWN'
	ULMUS PARVIFOLIA LACEBARK ELM		OLEA EUROPAEA 'MONTRA' LITTLE OLLIE@OLIVE		2" DEPTH IN ALL PLANTING AREAS
	ULMUS PARVIFOLIA LACEBARK ELM		PEDILANTHUS MACROCARPUS LADY'S SLIPPER		2" DEPTH IN ALL PLANTING AREAS
	ULMUS PARVIFOLIA LACEBARK ELM		RUELLIA PENINSULARIS DESERT RUELLIA		

F:\2025\02001-02500\025-02327\40-Design\AutoCAD\Preliminary Plans\Sheets\LARL_LSC01_02502327.dwg
DATE: Mar 16, 2026 7:33pm USER: ddiaz