


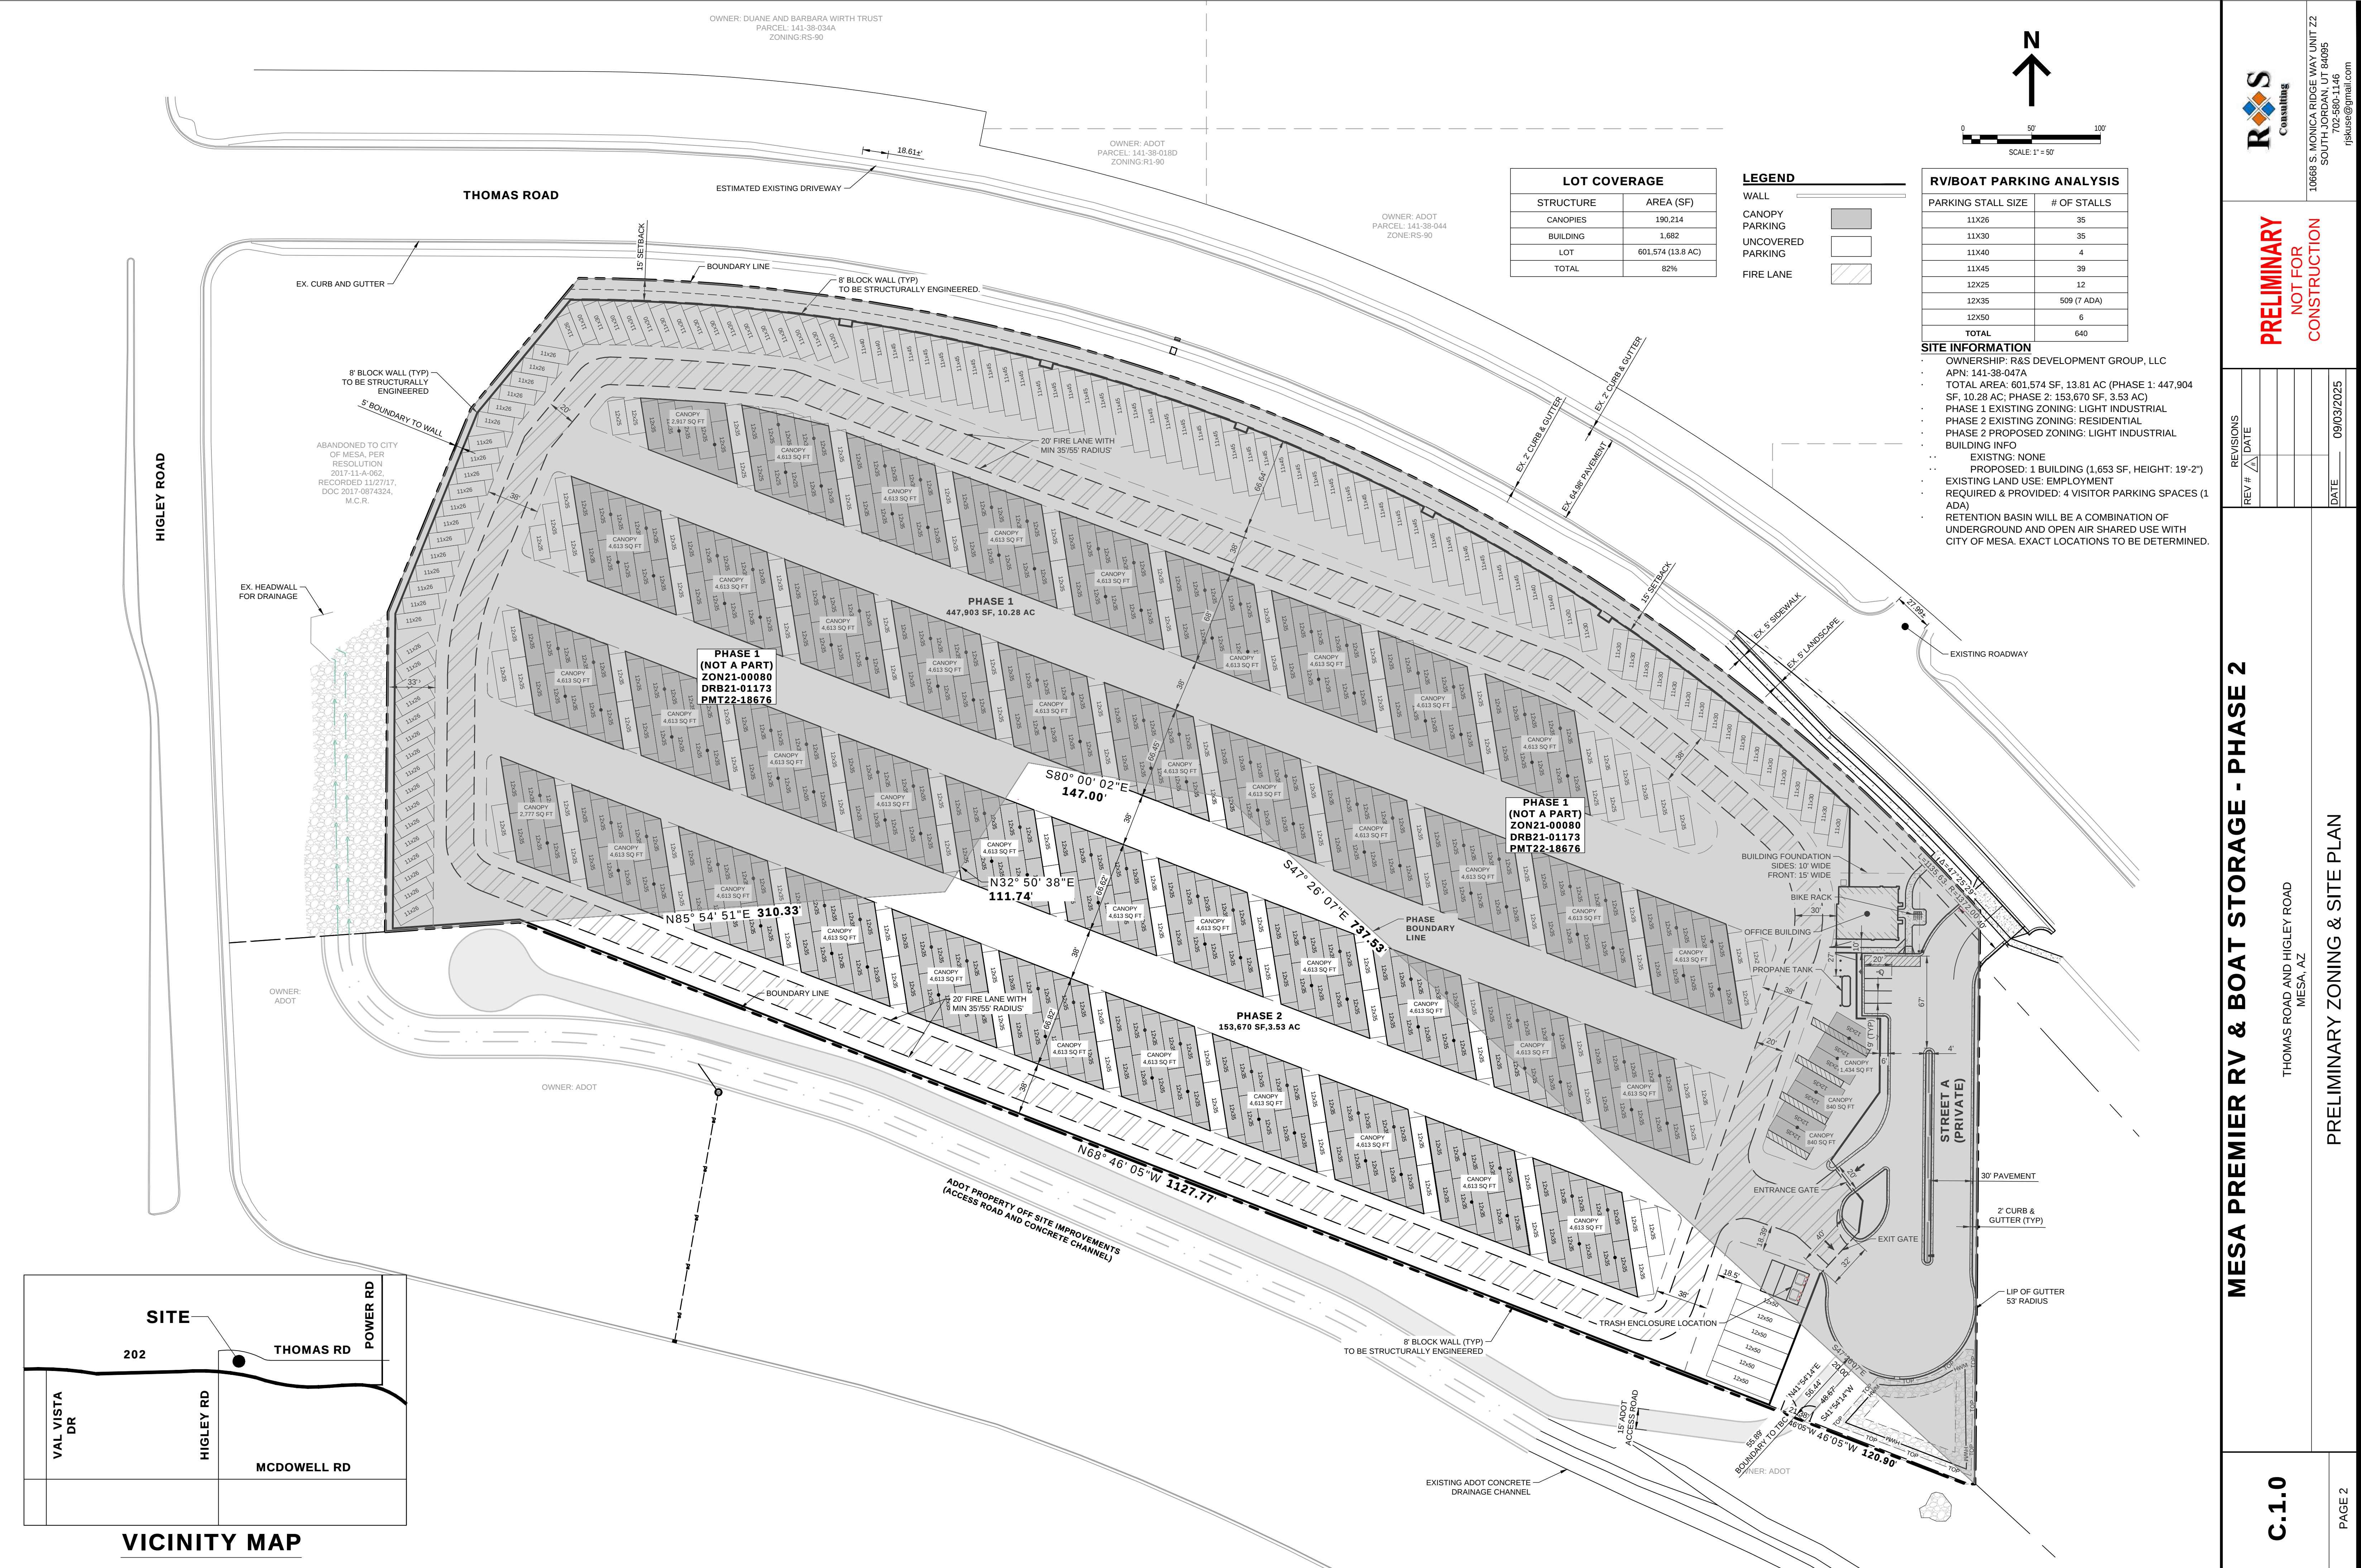

MESA PREMIER RV & BOAT STORAGE - PHASE 2

THOMAS ROAD AND HIGLEY ROAD
MESA, AZ
PRELIMINARY ZONING & SITE PLAN

PRELIMINARY
NOT FOR
CONSTRUCTION

REV #	DATE

REVISIONS	DATE

DATE	09/03/2025
------	------------



10668 S. MONICA RIDGE WAY UNIT Z2
SOUTH JORDAN, UT 84095
jrb@rscs.com