




PLANT LEGEND

SYMBOL	BOTANICAL NAME	COMMON NAME
SMALL TREES		
	<i>Bauhinia congesta</i>	White Orchid Tree
	<i>Lysiloma watsonii</i>	Featherbush
	<i>Chitalpa tashkentensis</i>	Chitalpa
MEDIUM TREES		
	<i>Chilopsis linearis</i> 'Lopur' PPAF Dazzlewine	Desert Willow-Dazzlewine
	<i>Jacaranda mimosifolia</i>	Jacaranda
	<i>Parkinsonia praecox</i>	Palo Brea
	<i>Phoenix dactylifera</i>	Date Palm
LARGE TREES		
	<i>Ficus microcarpa</i>	Indian Laurel Fig
	<i>Pistacea Chinensis</i> 'RED PUSH'	Red Push Pistache
	<i>Ulmus parvifolia</i> <i>sempervirens</i>	Chinese Evergreen Elm
SMALL SHRUBS		
	<i>Carissa macrocarpa</i> 'Prostrata'	Prostrate Natal Plum
	<i>Euphorbia rigida</i>	Gopher Plant
	<i>Gaura lindheimeri</i> 'Whirling Butterflies'	White Gaura
	<i>Justicia brandegeana</i>	Shrimp Plant
	<i>Ruellia brittoniana</i> 'Katie'	British Ruellia
MEDIUM SHRUBS		
	<i>Bougainvillea</i> x Torch Glow	Torch Glow Bush Bougainvillea
	<i>Eremophila maculata</i>	Valentine Bush
	<i>Justicia spicigera</i>	Mexican Honeysuckle
	<i>Nerium oleander</i> 'Petite Salmon'	Petite Salmon Oleander
LARGE SHRUBS		
	<i>Caesalpinia pulcherrima</i>	Red Bird of Paradise
	<i>Tacoma</i> x 'Orange Jubilee'	Orange Jubilee Yellow Bells
	<i>Dodonea viscosa</i>	Hopbush
ACCENTS		
	<i>Agave Ocahui</i>	Ocahui Agave
	<i>Aloe barbadensis</i>	Barbados Aloe
	<i>Asclepias subulata</i>	Desert Milkweed
	<i>Cereus peruvianus</i>	Peruvian Apple Cactus
	<i>Dasyliiron acrotriche</i>	Green Spoon
	<i>Hesperaloe parviflora</i>	Red Yucca
	<i>Lophocereus schottii</i> <i>monstrose</i>	Totem Pole Cactus
	<i>Pedilanthus macrocarpus</i>	Slipper Flower
	<i>Cycas revoluta</i>	Sago Palm
SMALL GROUND COVERS		
	<i>Dalea capitata</i>	Lemon Dalea
	<i>Bulbine frutescens</i> 'Orange'	Orange Stalked Bulbine
	<i>Lantana camara</i> 'New Gold'	New Gold Lantana
	<i>Myoporum parvifolium</i>	Myoporum
LARGE GROUND COVERS		
	<i>Acacia redolens</i> 'Desert Carpet'	Desert Carpet Acacia
	<i>Baccharis pilularis</i> 'Stam Thompson'	Dwarf Coyote Bush
	3/4" Minus Decomposed Granite	
	Hybrid Bermuda Turf Grass	
	1 1/2" Angular Landscape Rock	

NOTE: All plantings to be irrigated by an automated underground irrigation system.

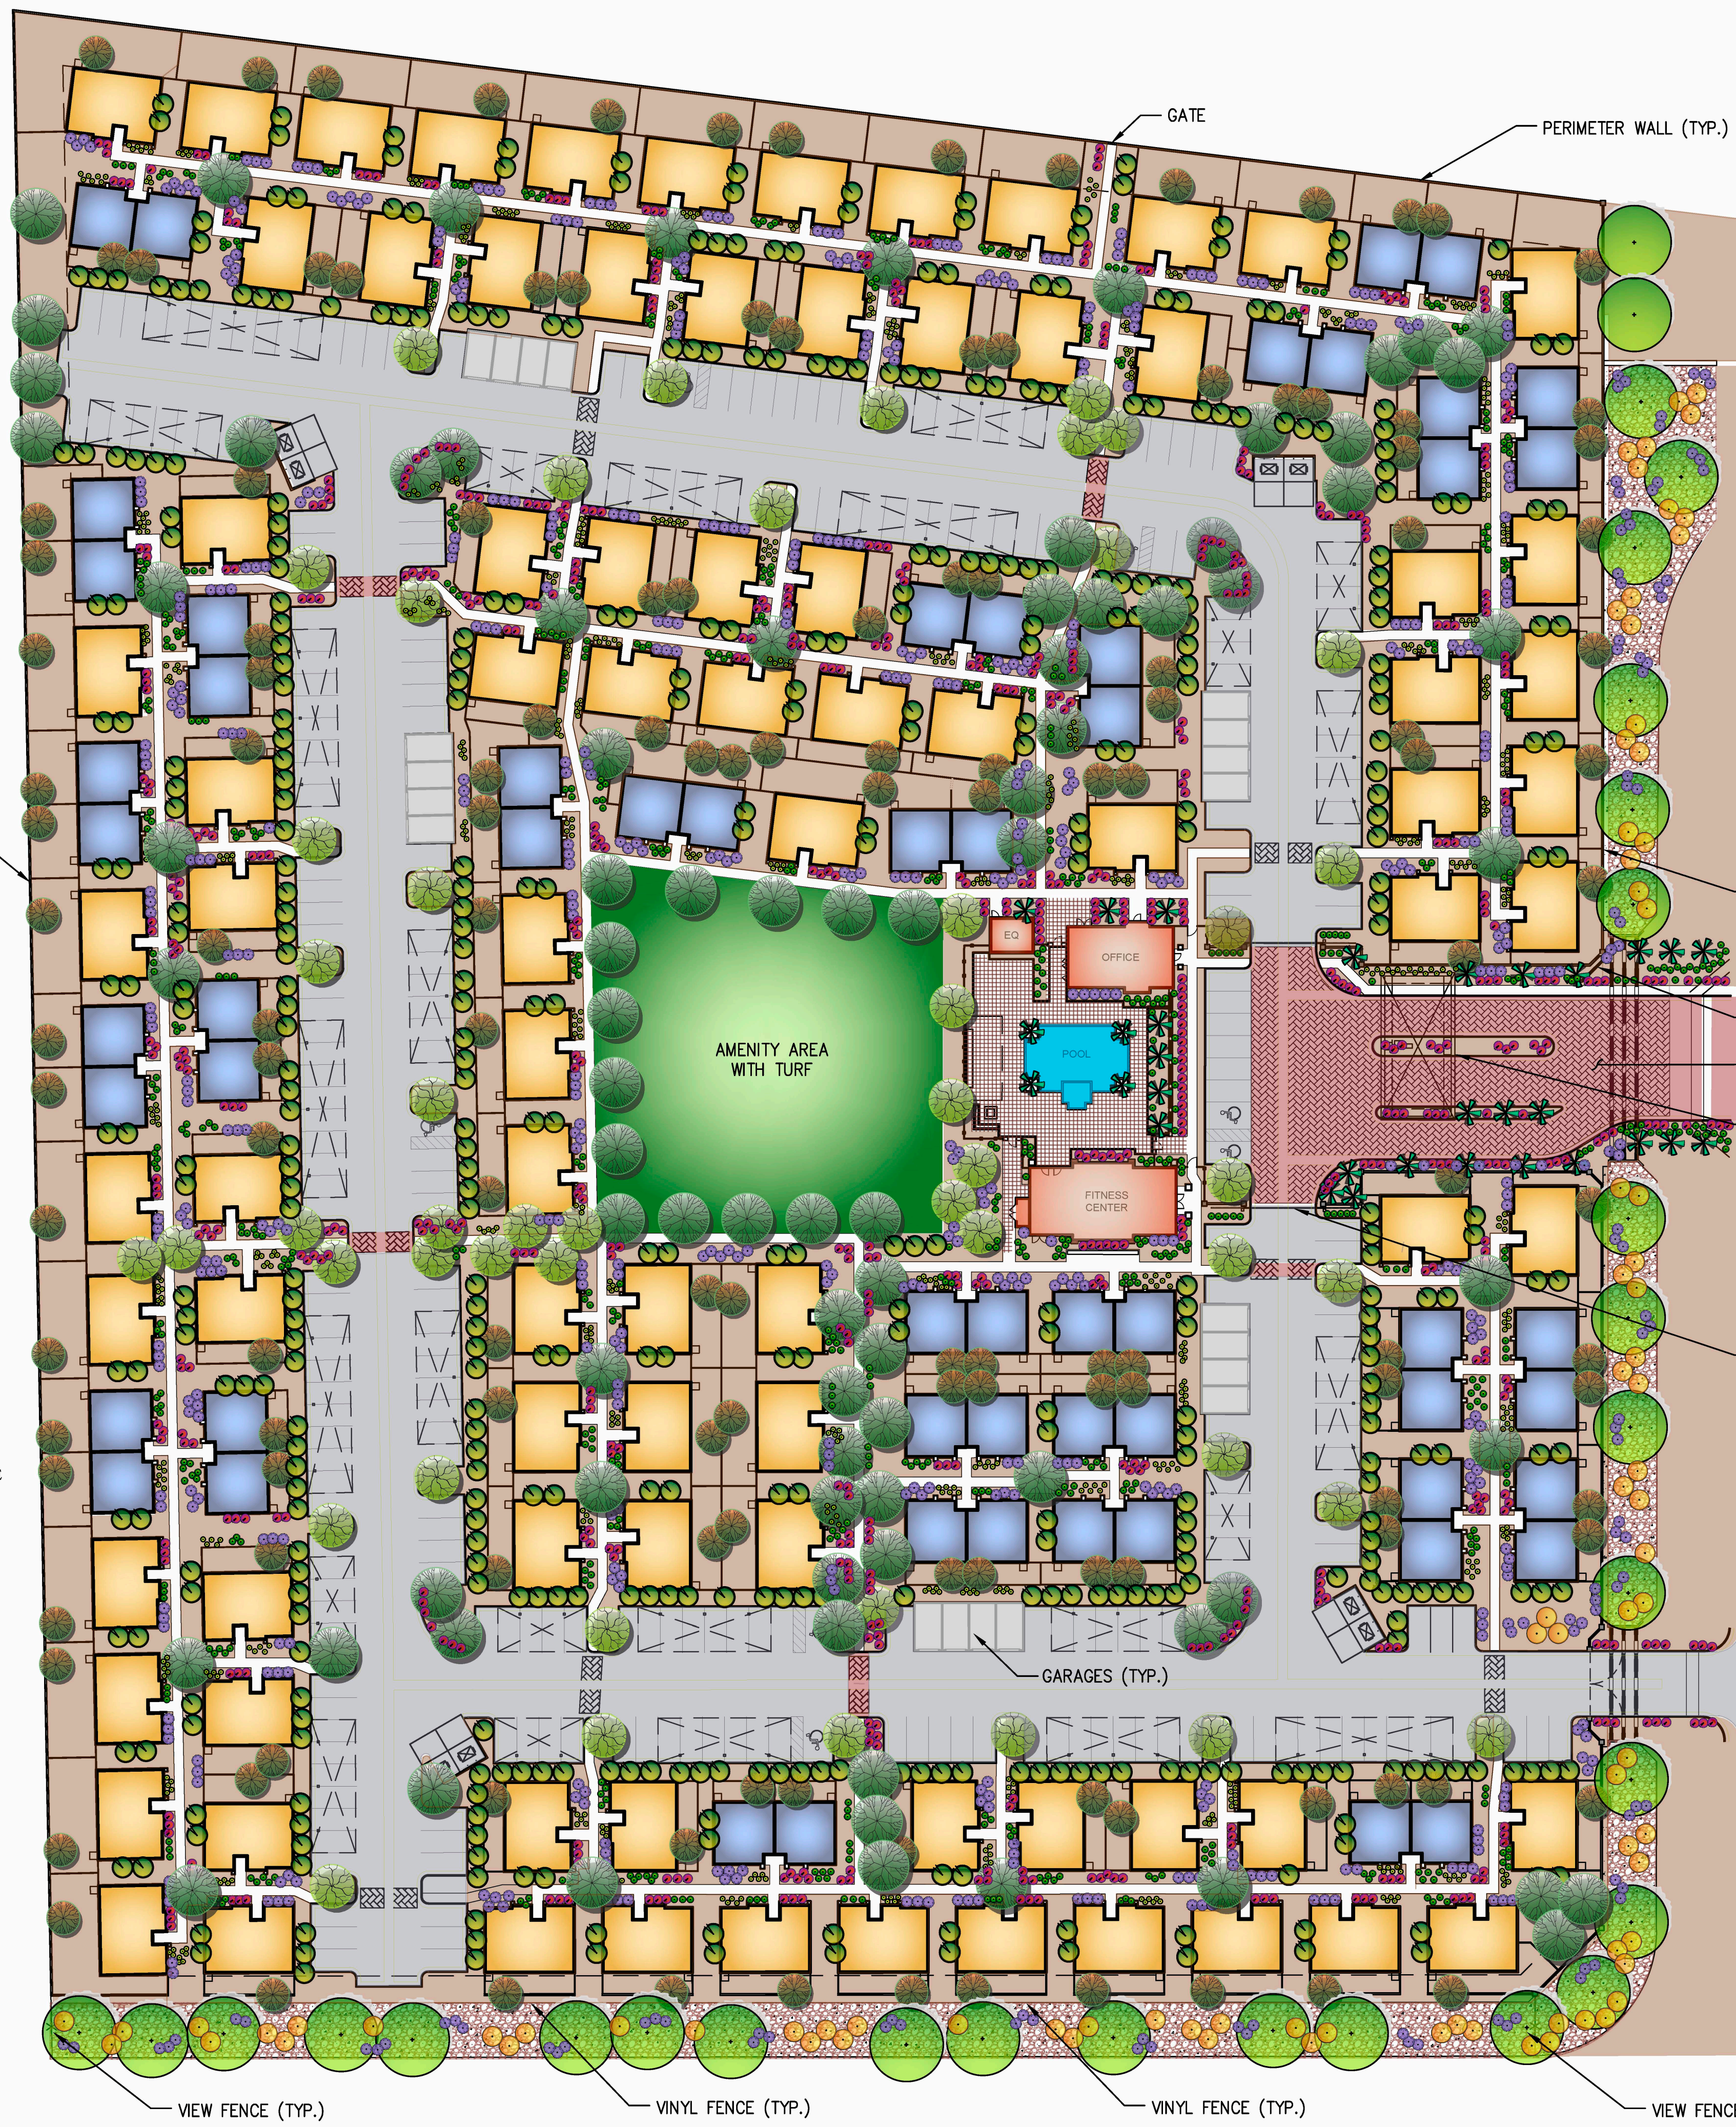


- HANDICAP PARKING
- ONE BEDROOM
- TWO BEDROOM

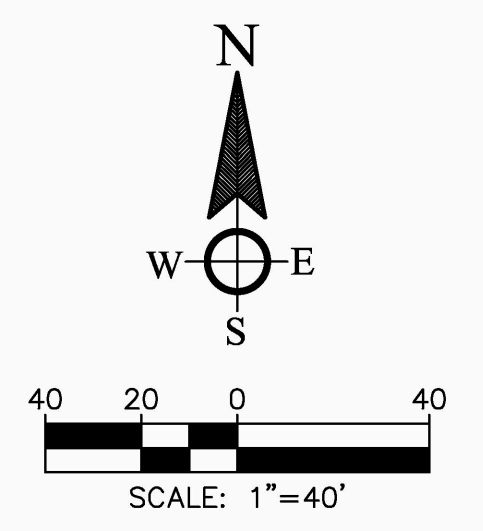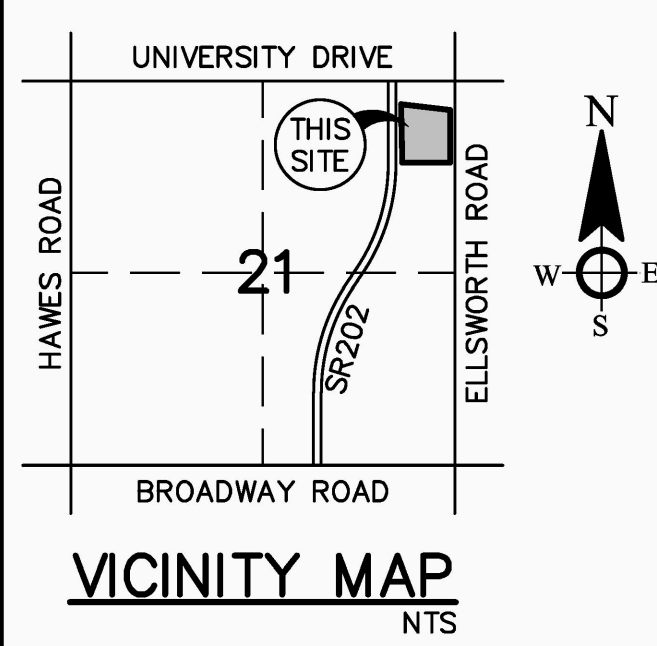


WestLand Resources
2020 N. Central Avenue
Suite 695
Phoenix, Arizona 85004
(602) 888-7000


CHRISTOPHER TODD COMMUNITIES ON ELLSWORTH PRELIMINARY LANDSCAPE PLAN

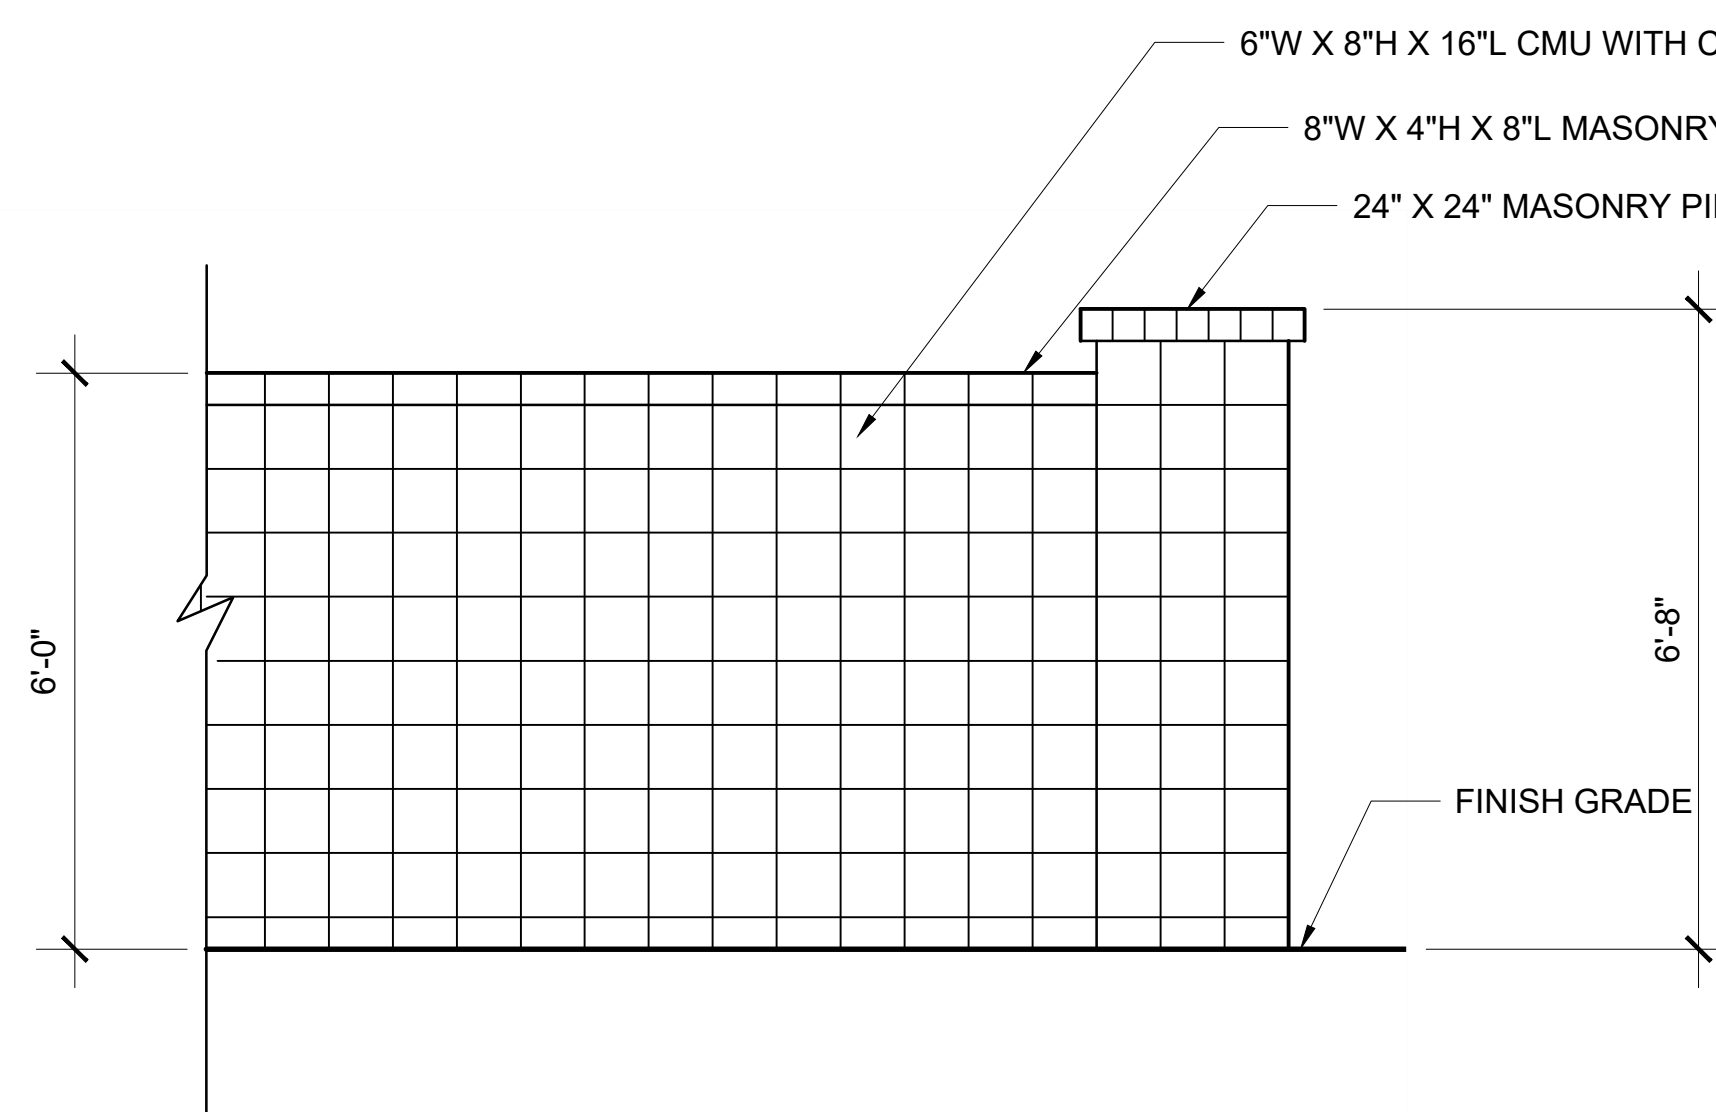


1 ELEVATION: THEME WALL
SCALE: 1/2" = 1'-0"

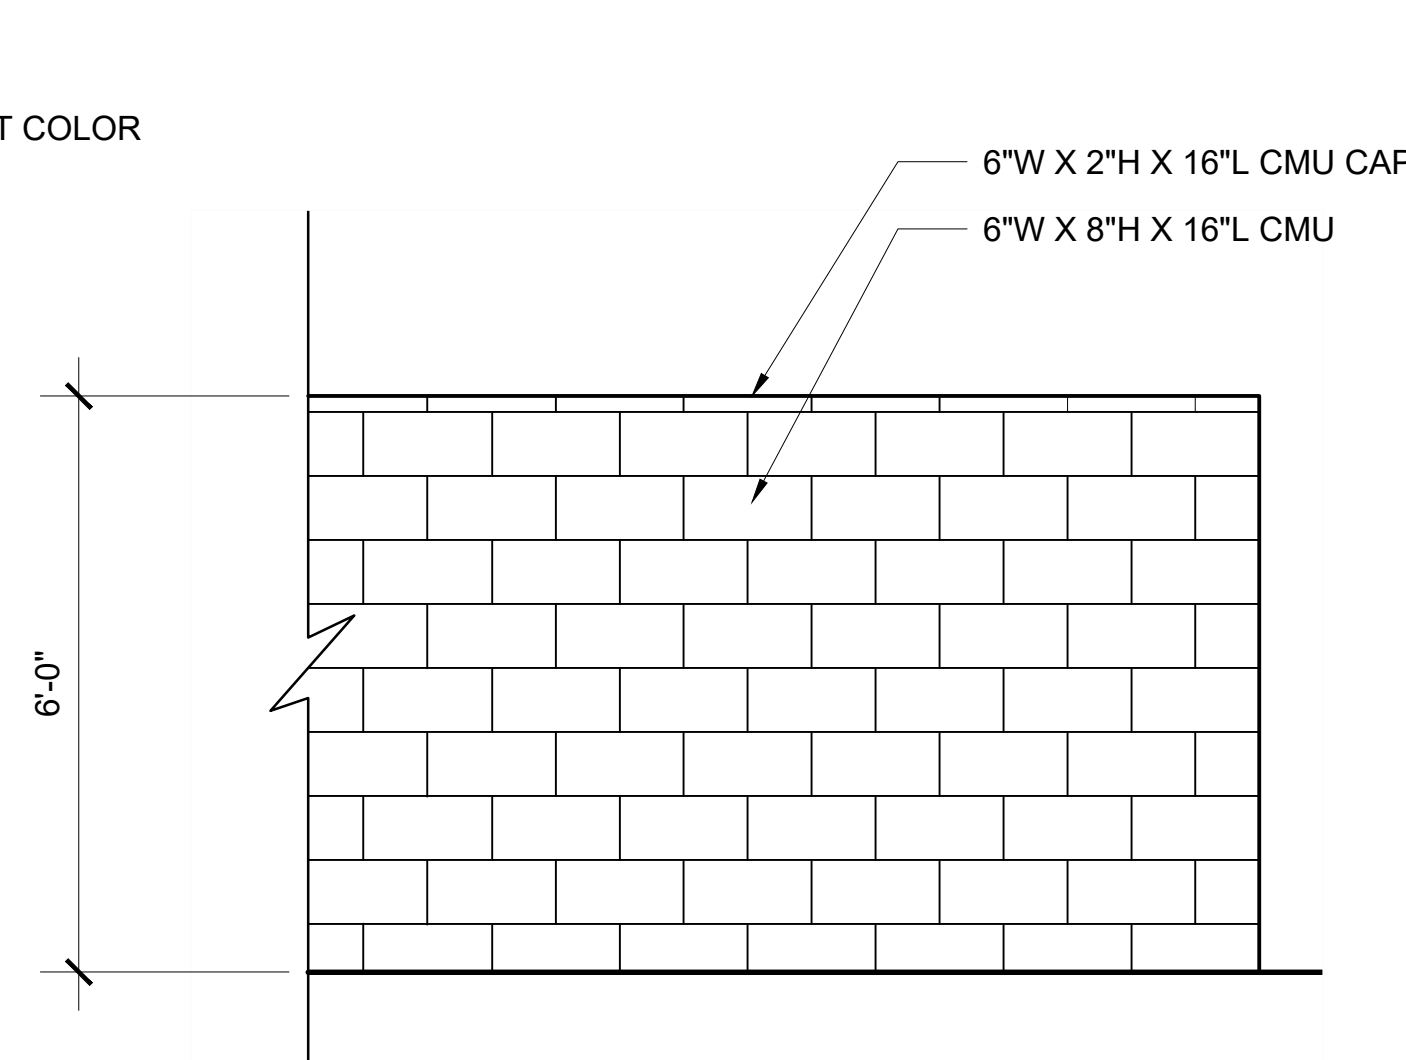


2 ELEVATION: PERIMETER WALL
SCALE: 1/2" = 1'-0"

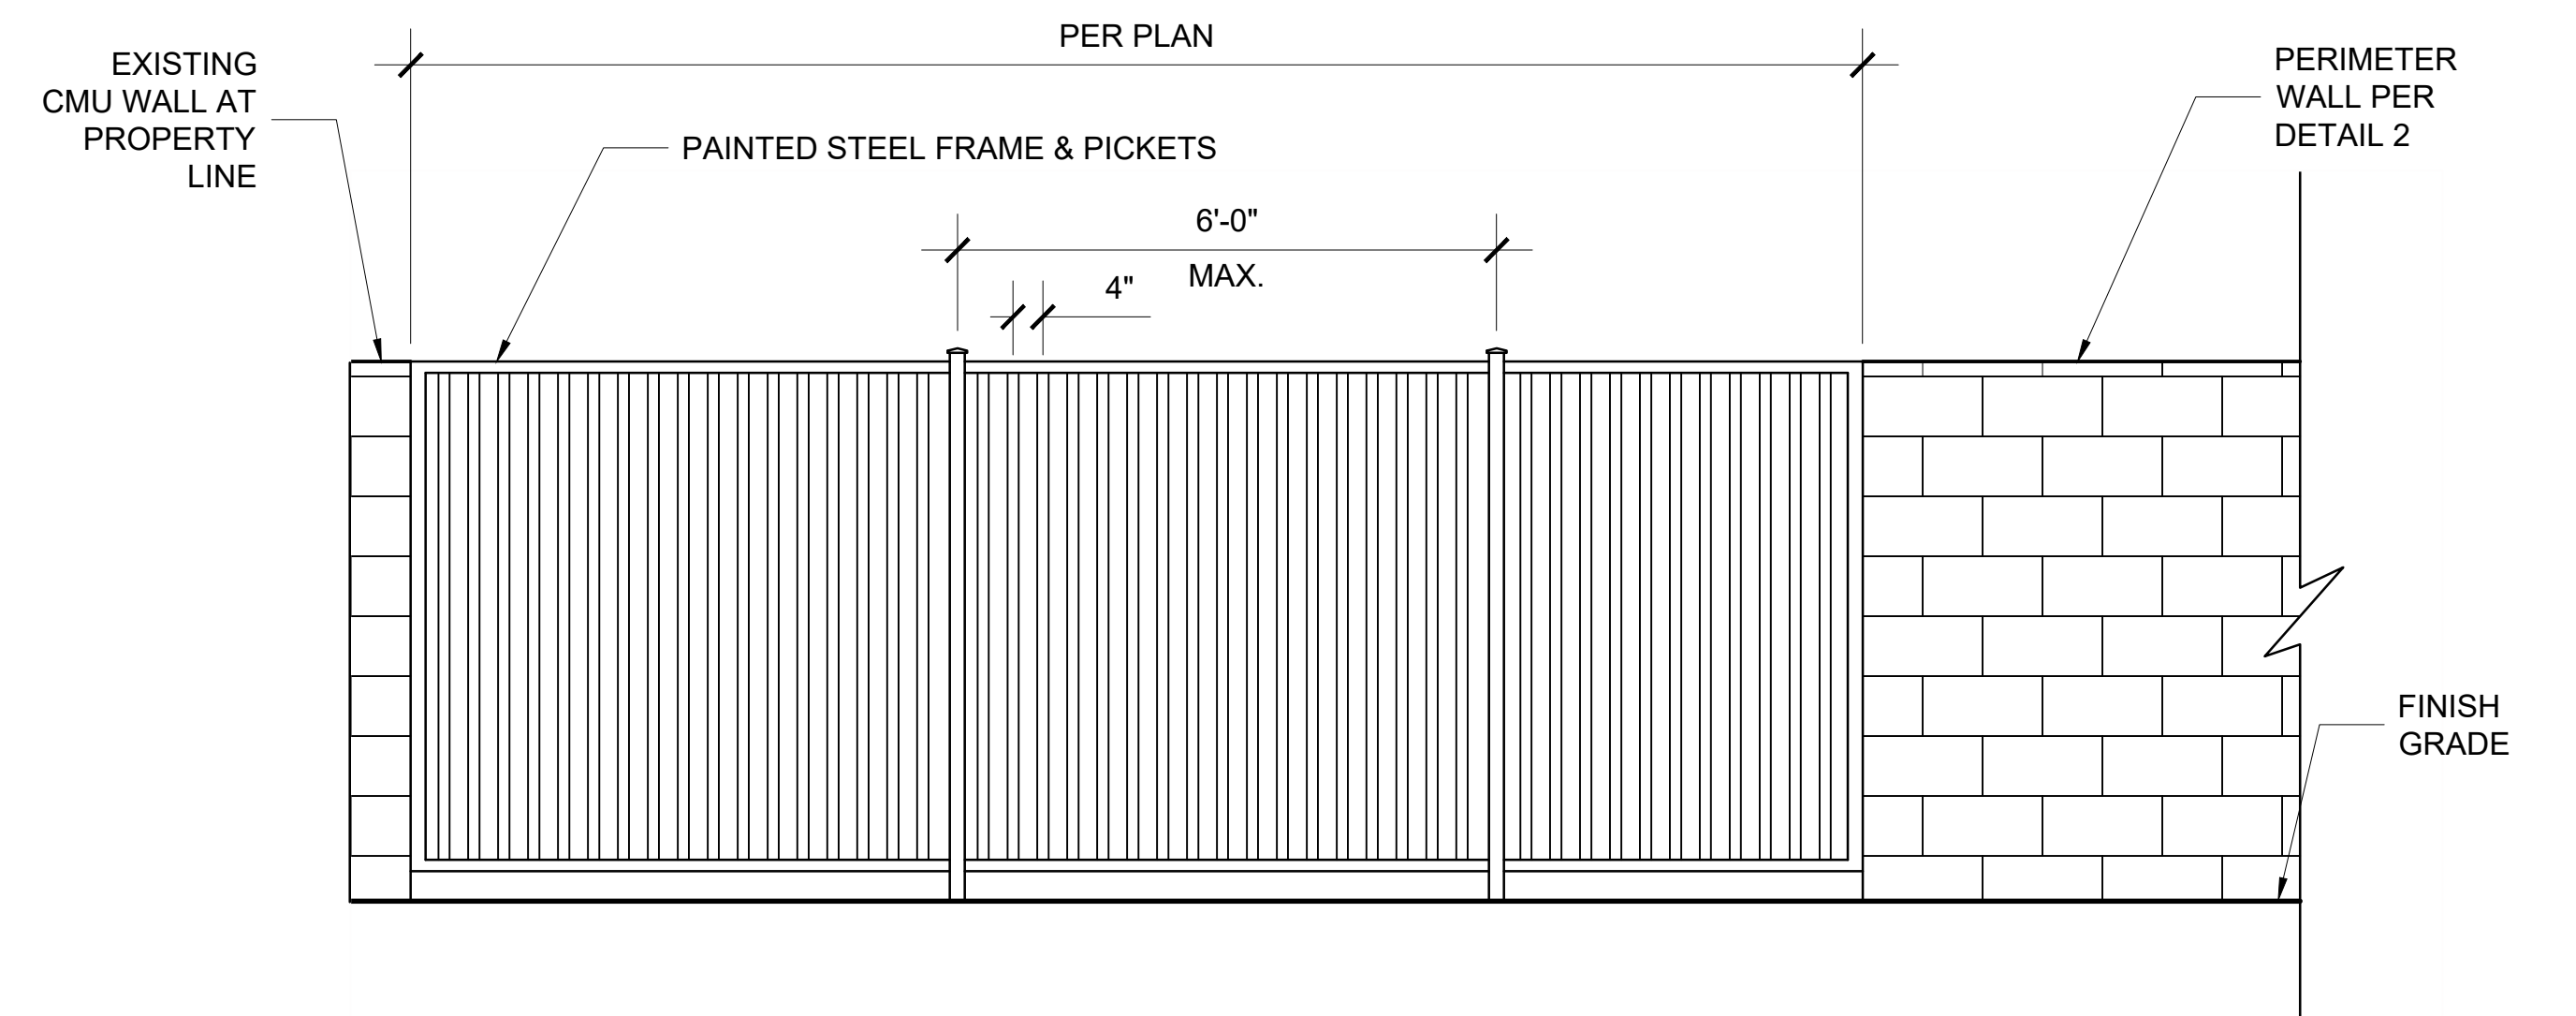


3 ELEVATION: VIEW FENCE
SCALE: 1/2" = 1'-0"

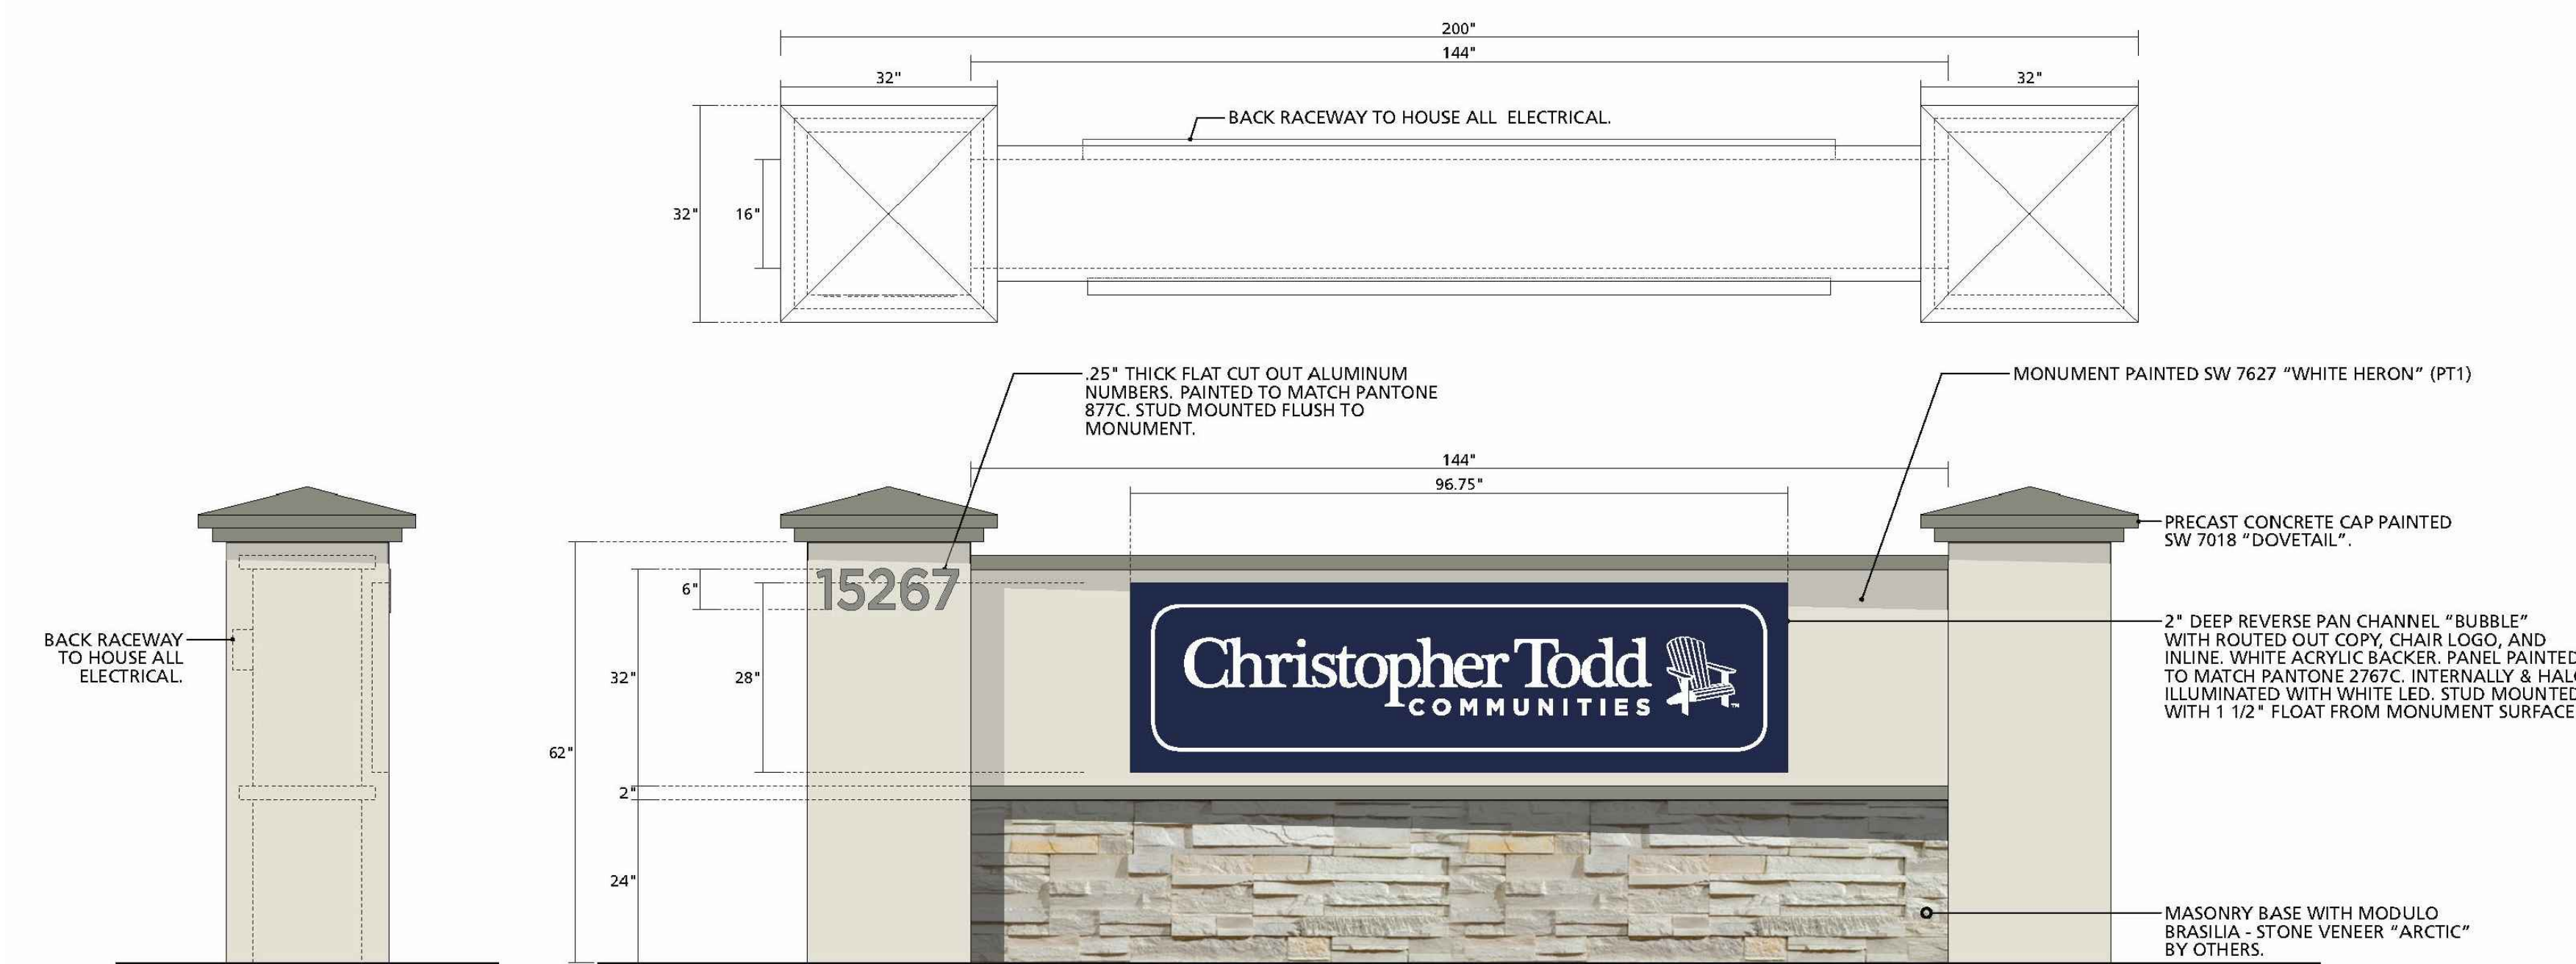

4 ELEVATION: ENTRY MONUMENT
SCALE: NTS

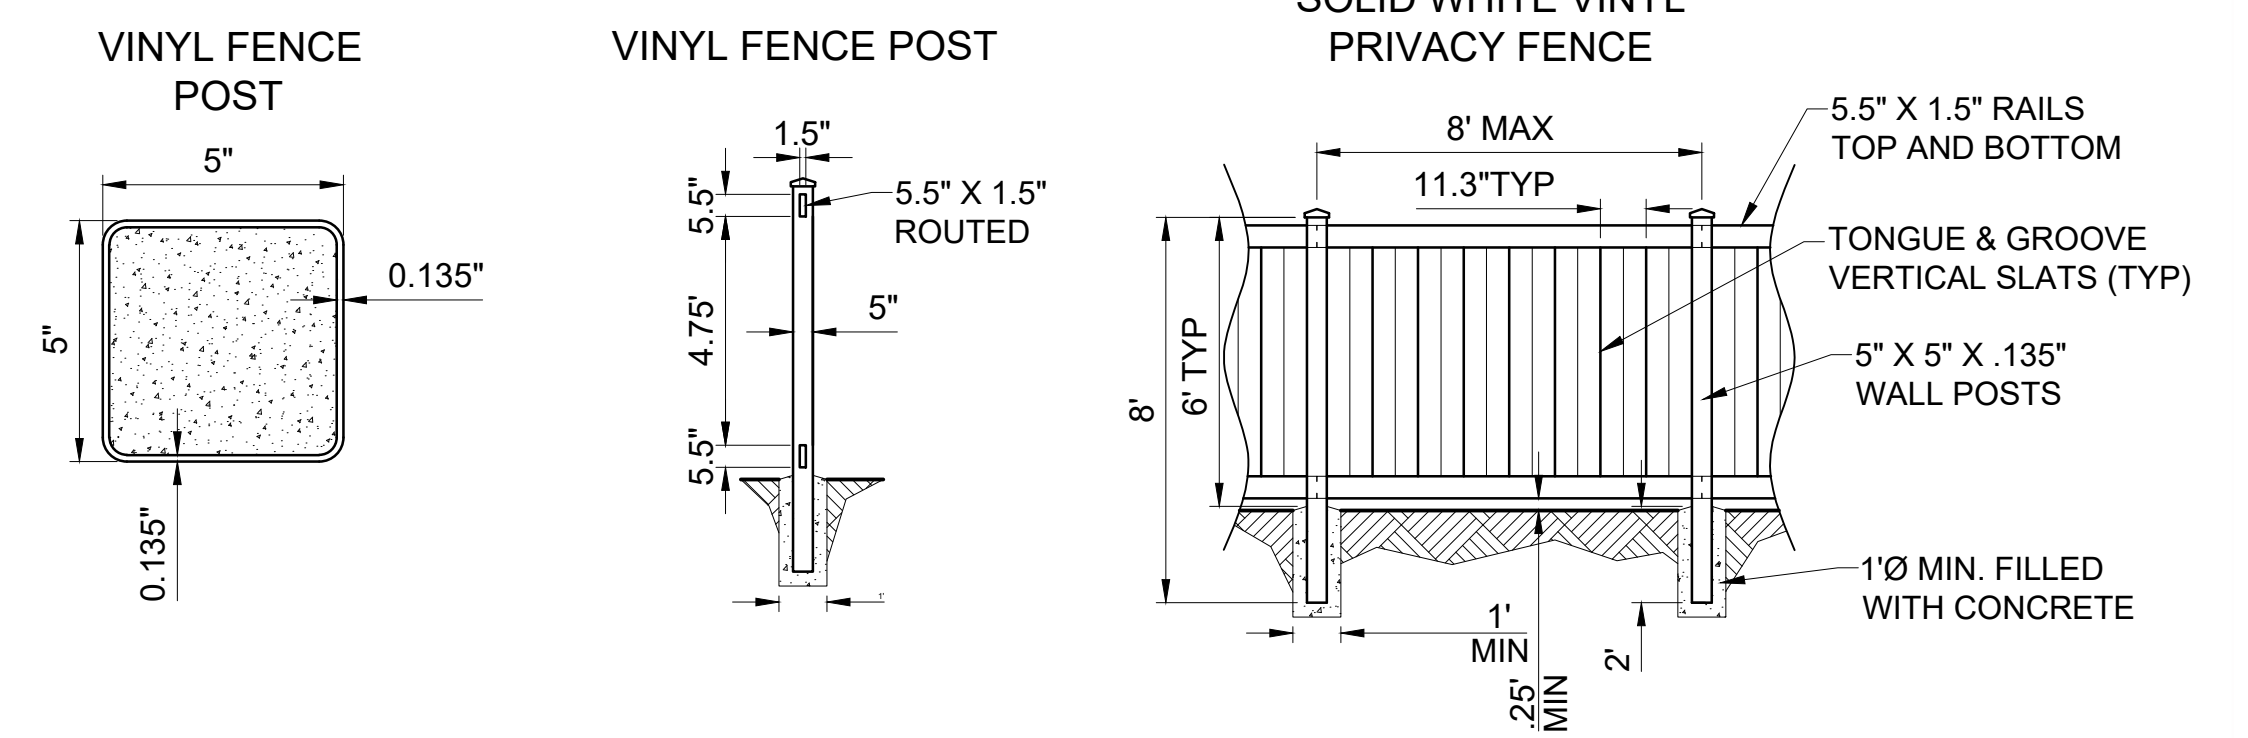

5 VINYL FENCE
SCALE: NTS

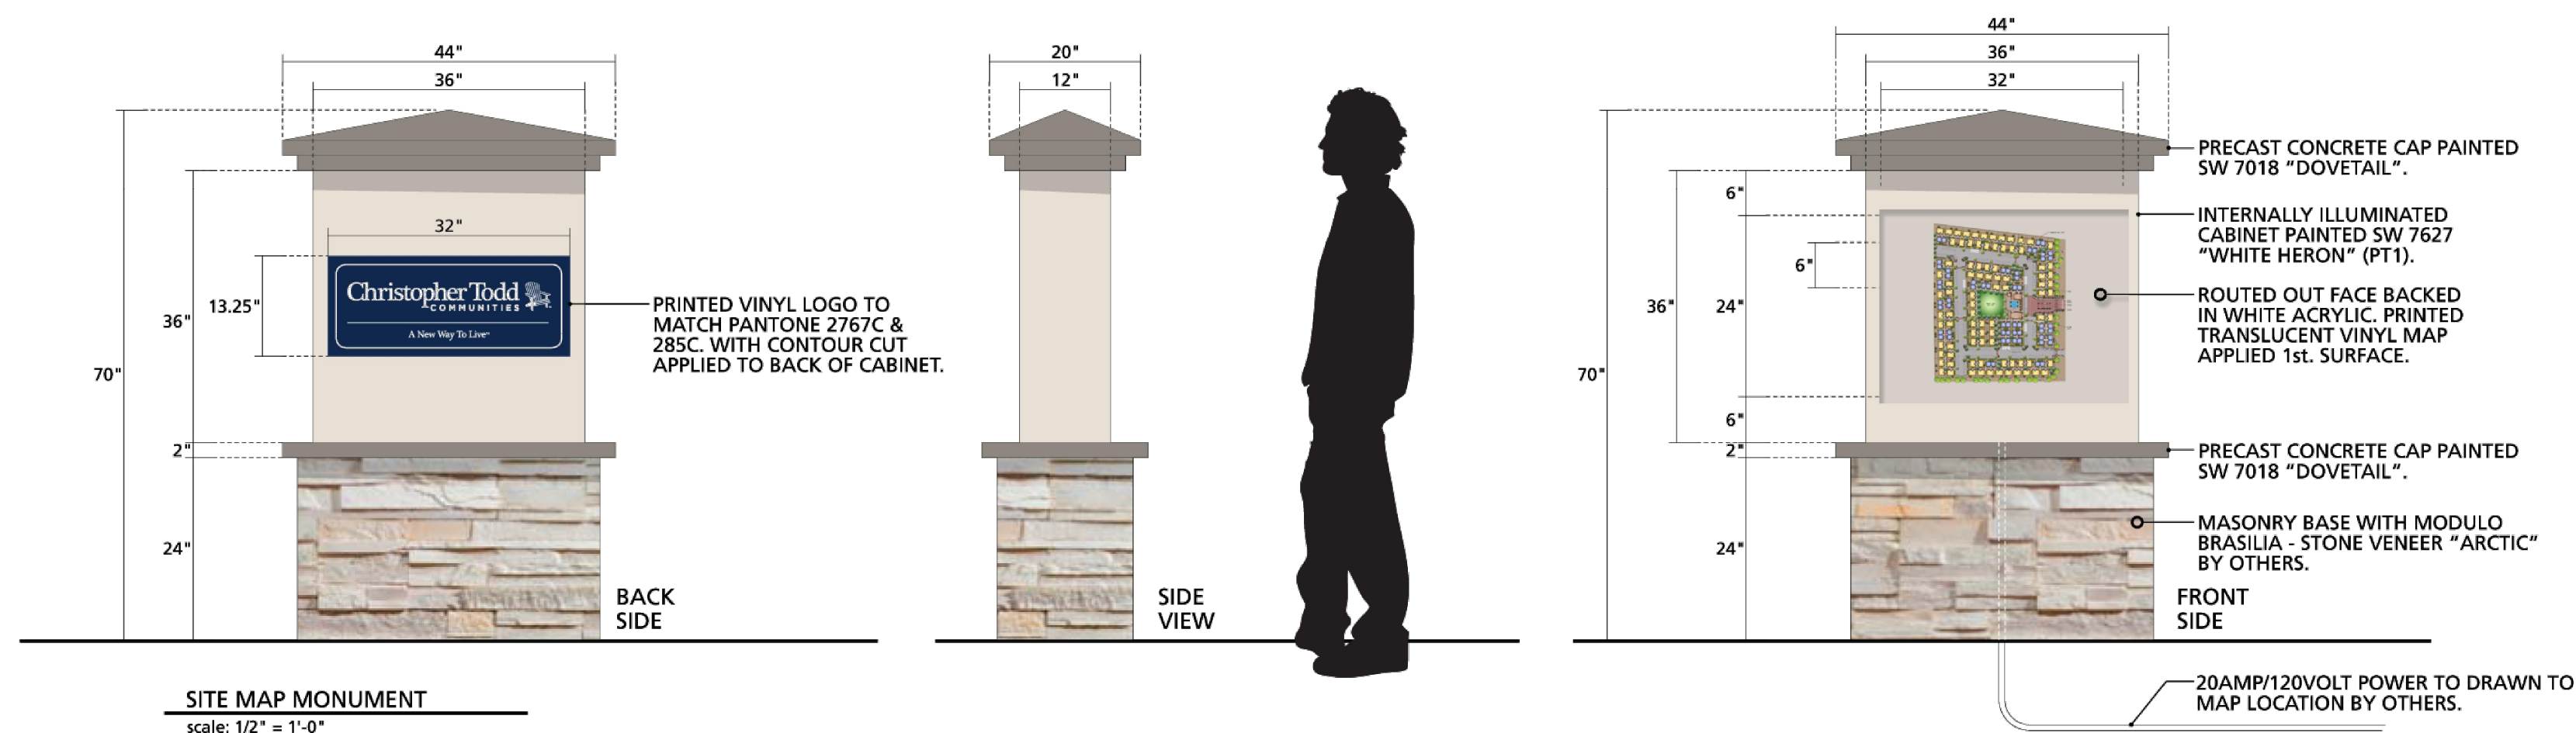

6 ELEVATION: COMMUNITY SITE MAP
SCALE: NTS

CHRISTOPHER TODD COMMUNITIES ON ELLSWORTH

PRELIMINARY LANDSCAPE ELEVATIONS

M:\Jobs\1900\1909\17\LA\Graphics\DWG\1909.17 - PrelimLandscape Plan-Elevations.dwg