

21 October 2025

CITY OF MESA

RE: Greenfield Multifamily
Address: 1544 N Greenfield Rd
Mesa, AZ 85205

Citizen Participation Report

Purpose: This Citizen Participation Plan provides a framework for us, the applicants, to inform citizens property owners, neighborhood associations, and other interested or otherwise effected parties in the vicinity of the site of the application for Greenfield Multifamily. The site is located at 1544 N Greenfield Rd, Mesa AZ 85205. This is an application for a Rezone from RS-35 to RM-3 PAD for 30 townhomes. This plan is to ensure that community members will have an opportunity to learn about and comment on the proposal.

Contact:
Tim Boyle
tim@atmosarch.com
(917) 526-0323

Presubmittal conference:

The presubmittal conference took place on 11 August 2020 where the application was reviewed by staff, and it was recommended that community members be contacted.

Action Plan:

In order to provide effective citizen participation in conjunction with this application, the following actions will be taken to provide opportunities to understand and address any real or perceived impacts that members of the community may have.

1. A contact list will be developed for citizens and agencies in this area including:
 - a. All registered neighborhood associations within one mile of the project.
 - b. Homeowners Associations within one half mile of the project.
 - c. Interested neighbors - focused on 1,000 feet from site but may include more.
2. All persons listed on the contact list will receive a letter describing the project, project schedule, site plan, and invitation neighborhood meetings.
 - a. A first meeting will be held as an introduction to the project, and an opportunity to ask questions and state concerns. A sign-in list will be used and comment forms provided. Copies of the sign-in list and any comments will be given to the City of Mesa Planner assigned to this project.
3. Presentations will be made to groups of citizens or neighborhood associations upon request.

[All materials such as sign-in lists, comments, and petitions received shall be uploaded to the record for the case.]

Schedule:

Pre-Submittal Conference – 11 August 2020
Application Submittal – 25 January 2021
First neighborhood meeting – 13 May 2021
Notification sent – 28 April 2021
Design Review Board Hearing – 8 March 2022
Notification sent – 9 February 2022
Planning and Zoning Board Hearing – 12 November 2025
Notification sent –
Submittal of Citizen Participation Report and Notification materials –

Meeting Summaries

First Neighborhood Meeting – 13 May 2021

The meeting was held virtually. The applicant and Owner were in attendance. No Neighbors attended during the 45 minutes that the meeting was live.

Design Review Hearing – 8 March 2022

During the hearing, neighbors Walter Holt, Jodi Oakes and Janet Cotie, all of whom live west of the project across the canal, to voice their opposition to the project. They were opposed to the project because the multistory residences would potentially have a view of their backyards and homes. Concerns over noise, traffic, crime, and decreased property values were also brought up.

Second Neighborhood meeting – 14 April 2022

The meeting was held virtually. One neighbor attended along with the applicant and owner. Concerns regarding visibility of yards from across the canal were addressed.

In response to neighbor concerns, the density of the site has been decreased from 38 units to 30 units and the townhomes along the western side of the site are all two stories. The developer often offers to increase the height of walls from 6' to 8', but the neighbors already have 8' walls along the canal. It should be noted that the development is in conformance with the voter approved general plan and that the canal ROW is 100'. The distance from the townhomes and the single-family residences is approximately 130'-145'.

Please contact me at (917) 526-0323 should you have any questions.

Kind Regards,



Tim Boyle
Atmosphere Architects, PLC

1544 N Greenfield, Mesa Development Community Meeting



The 38 dwelling units of 1544 N Greenfield are a luxury 2020's modern style project patterned after the successful The Alan project along the canal on McKellips near Gilbert. Featuring canal views, balconies, and large windows to bring in light, this infill project continues an upscale standard for future infill throughout Mesa. Multiple pocket parks sit within the large site, and amenities also include a lap pool, a clubhouse, ramada, putting green and several dog or pig parks. The owner plans to include modern conveniences such as solar panels, Ring doorbells, and nest Thermostats. The units will be a mix of 2 story units and 2.5 story mezzanine units that provide better views of the mountains to the north and the canal to the west.

This lot has been long overlooked for development. Its irregular shape required careful architectural consideration to create a vibrant multifamily community. Units are oriented along the north, east, and west property lines to maximize views of green space and the canals. Extensive shade trees and landscaping has been designed along both the canals and Greenfield.

As a home or property owner within 1000' of this project, you are invited to participate in an online zoom community meeting on Thursday May 13, 2021, from 7:00pm to 8:00pm.

<https://www.zoom.us/join> Meeting ID: 89281221728 Password: 048983

If you have not installed Zoom please do so before the meeting. The website will prompt how to install it.

For assistance or a clickable copy of the link, please email tim@timboyle.com prior to the meeting.

TIMBOYLEDESIGN

www.timboyle.com

1544 N Greenfield, Design Review Board Meeting Notification

Dear Neighbor,

We have applied for a rezone for the property located at 1544 N Greenfield, Mesa. This request is for development of a multifamily townhome project. The case number assigned to this project is DRB21-00066.

This letter is being sent to all property owners within 500 feet of the property at the request of the City of Mesa Planning Division. Enclosed for your review is a copy of the site plan and elevations of the proposed development. If you have any questions regarding this proposal, please call me at 602-888-4671 or e-mail me at tim@timboyle.com.

This application will be scheduled for consideration by the Mesa Design Review Board at their meeting held on **March 8, 2022** in the Lower Level of the City Council Chambers. The meeting will begin at **4:30pm**.

The public can attend the meeting either in-person or electronically and telephonically. The live meeting may be listened to by **calling 888-788-0099 or 877-853-5247 (toll free) using meeting ID 530 123 2921 and following the prompts.**

Public participation will be available electronically and telephonically. If you want to provide a written comment or speak telephonically at the meeting, please submit an **online comment card** at

<https://www.mesaaz.gov/government/advisory-boards-committees/board-of-adjustment/online-meeting-comment-card>

at least 1 hour prior to the start of the meeting. If you want to speak at the meeting, you will need to indicate on the comment card that you would like to speak during the meeting, and you will need to call **888-788-0099 or 877-853-5247 (toll free) using meeting ID 530 123 2921 and following the prompts, prior to the start of the meeting.** You will be able to listen to the meeting; and when the item you have indicated that you want to speak on is before the Board, your line will be taken off mute and you will be given an opportunity to speak.

For help with the online comment card, or for any other technical difficulties, please call 480-644-2099.

The City of Mesa has assigned this case to Cassidy Welch of their Planning Division staff. She can be reached at 480-644-2591 or cassidy.welch@mesaaz.gov, should you have any questions regarding the public hearing process. If you have sold this property in the interim, please forward this correspondence to the new owner.


Sincerely,



Tim Boyle
Registered Architect

**1544 N Greenfield, Mesa Design Review Meeting
March 8 2022**

GREENFIELD

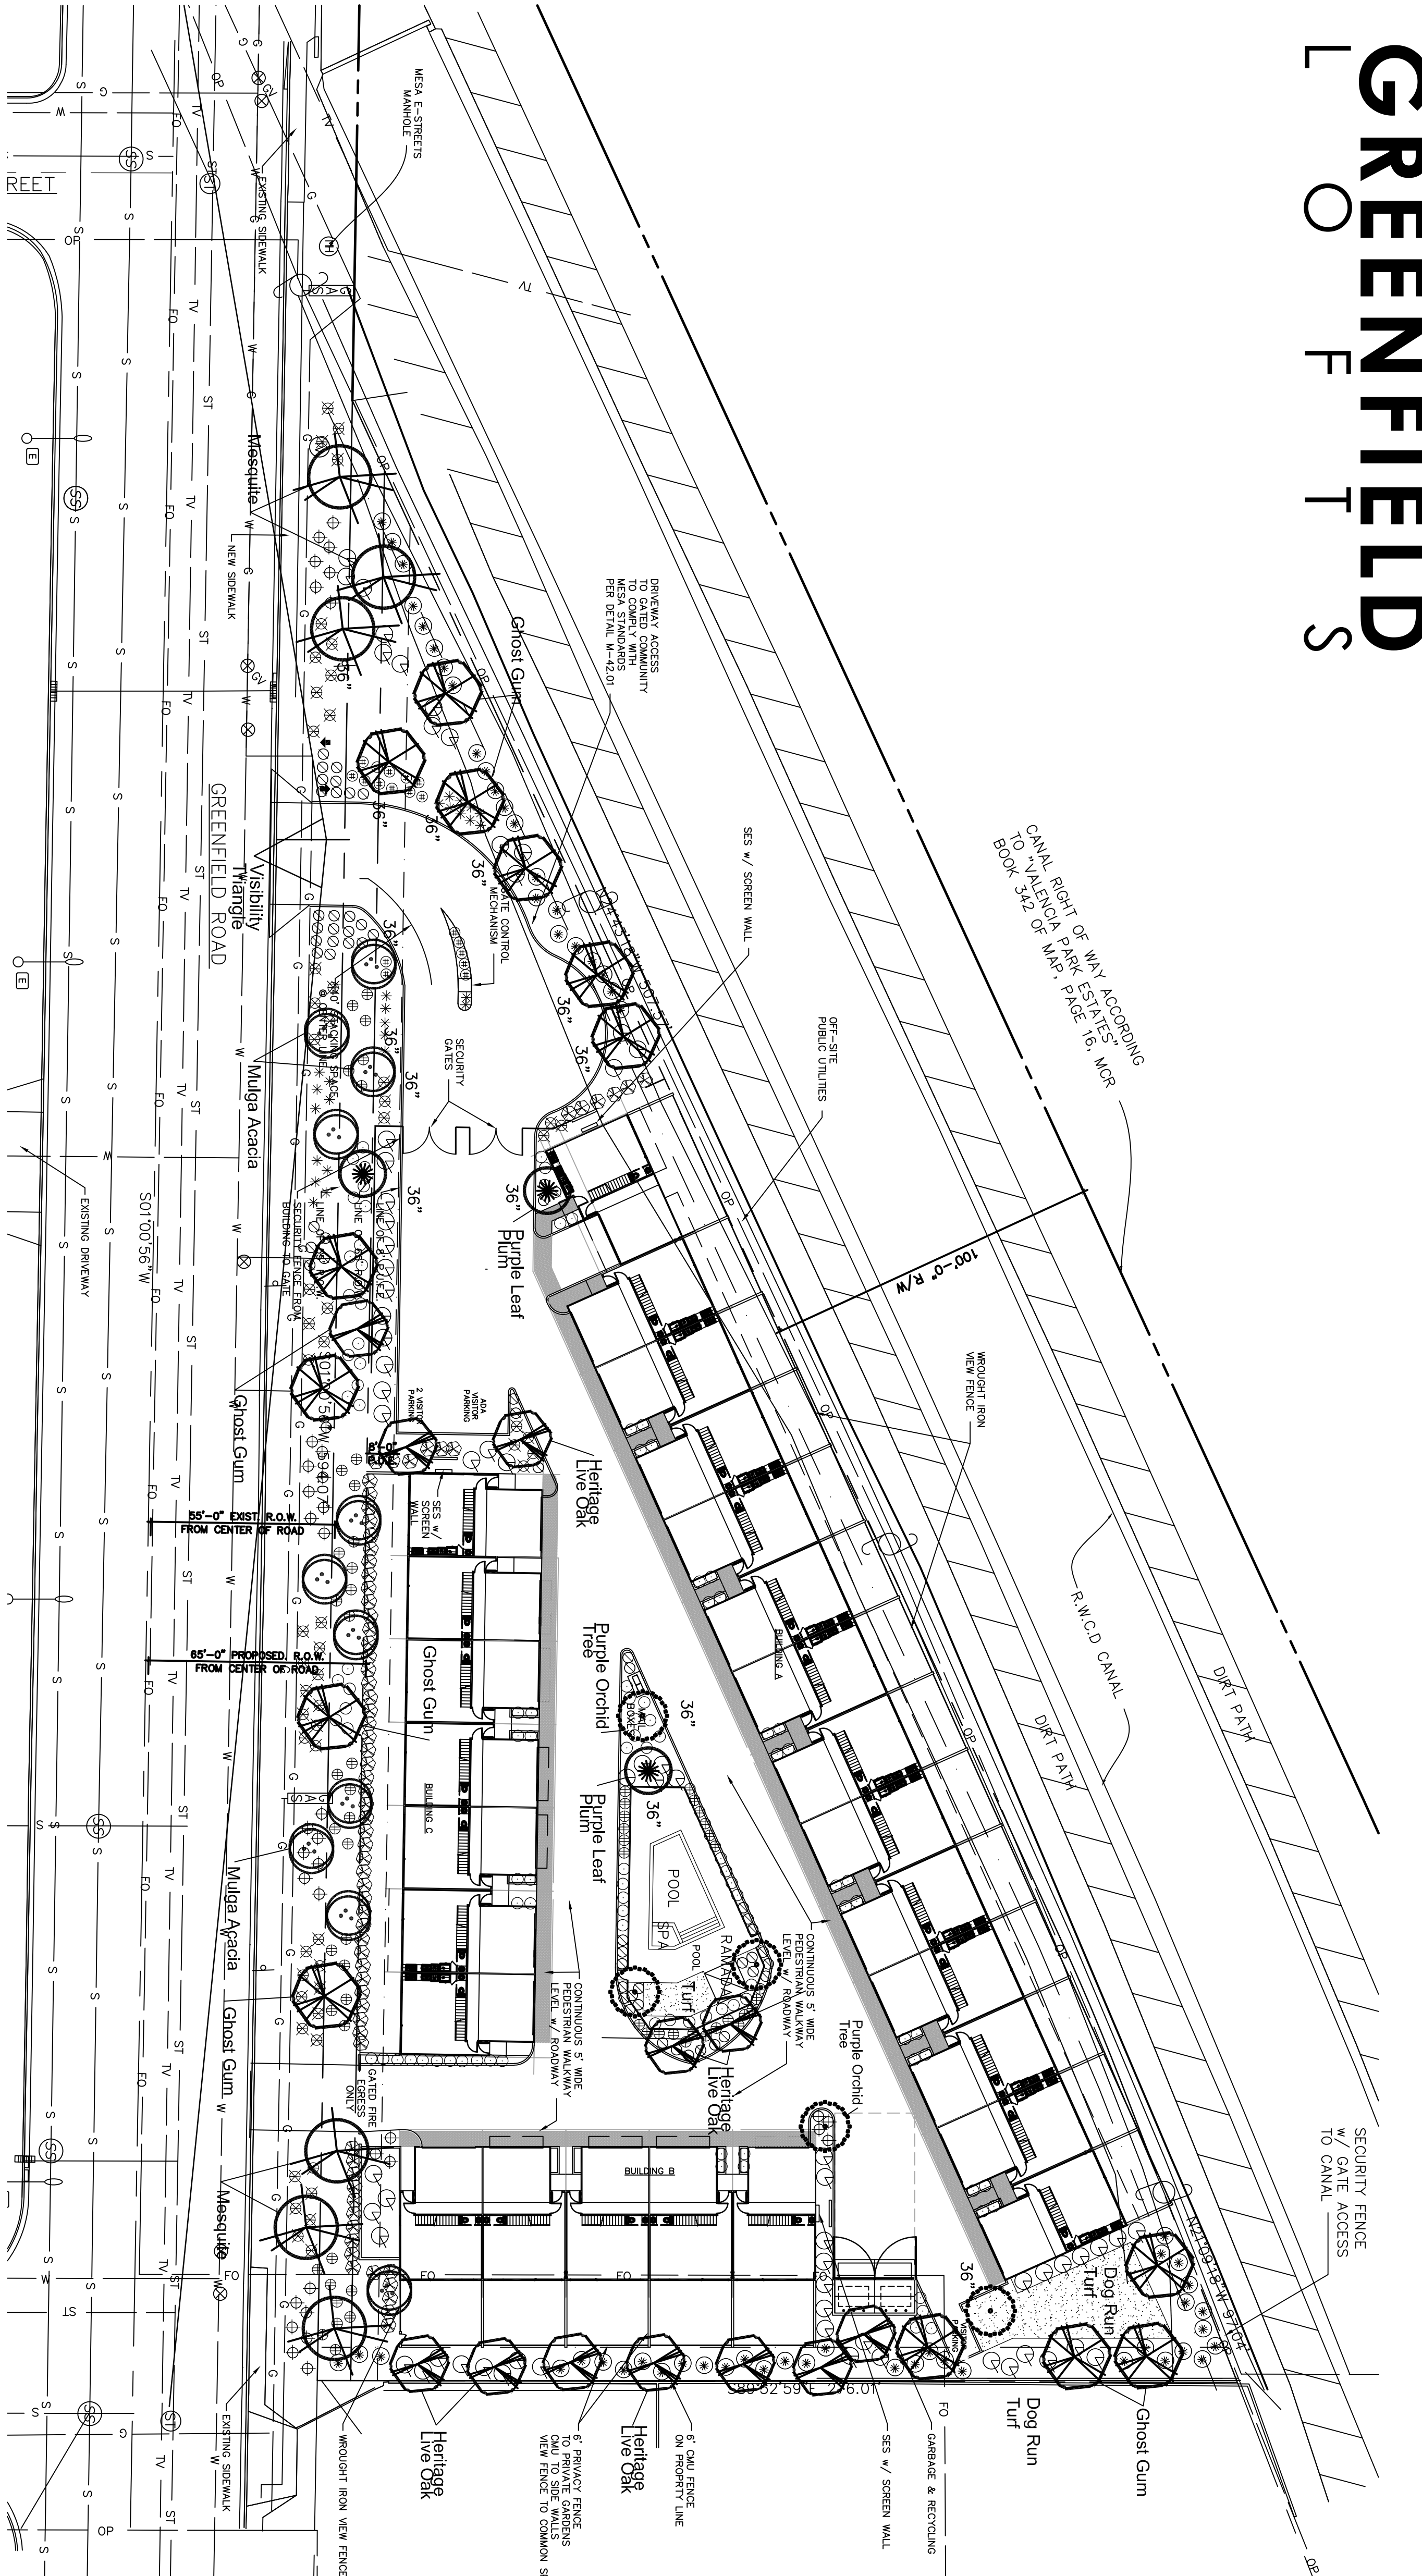


PLAN

SCALE 1" = 30'-0"

0 30 60 120

NORTH

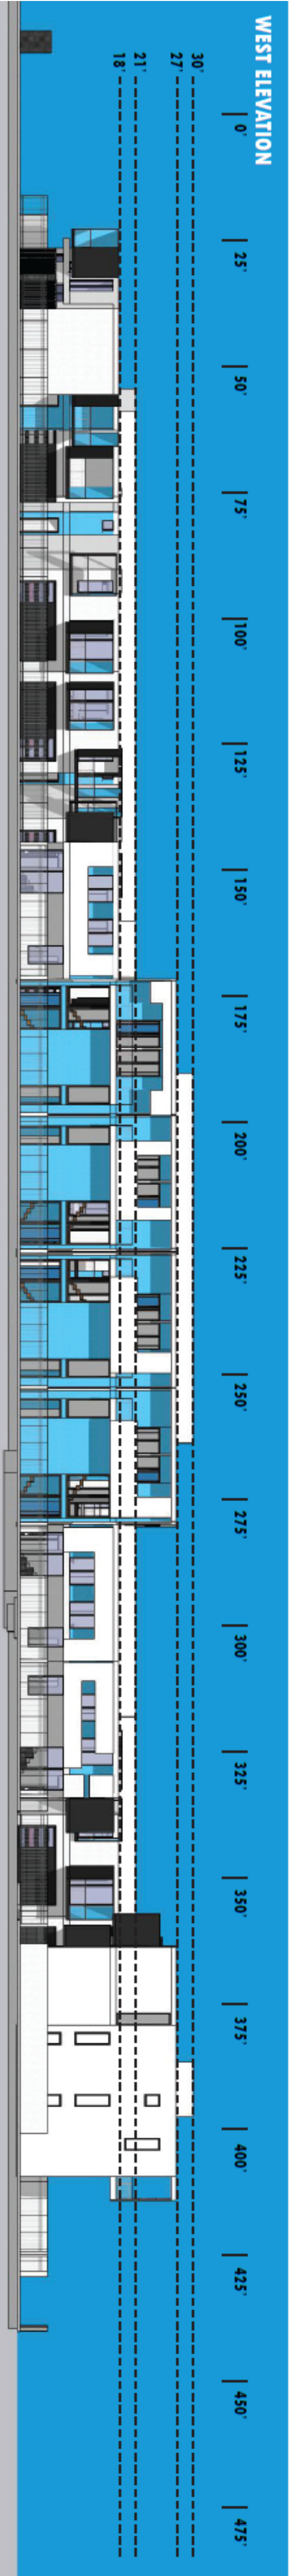

1544 N Greenfield, Mesa Development Community Meeting

The 38 dwelling units of 1544 N Greenfield are a luxury 2020's modern style project patterned after the successful The Alan project along the canal on McKellips near Gilbert. Featuring canal views, balconies, and large windows to bring in light, this infill



project continues an upscale standard for future infill throughout Mesa. Multiple pocket parks sit within the large site, and amenities also include a lap pool, a clubhouse, ramada, putting green and several dog or pig parks. The owner plans to include modern conveniences such as solar panels, Ring doorbells, and nest Thermostats. The units will be a mix of 2 story units and 2.5 story mezzanine units that provide better views of the mountains to the north and the canal to the west.

This lot has been long overlooked for development. Its irregular shape required careful architectural consideration to create a vibrant multifamily community. Units are oriented along the north, east, and west property lines to maximize views of green space and the canals. Extensive shade trees and landscaping has been designed along both the canals and Greenfield.

As a home or property owner within 1000' of this project, you are invited to participate in an online zoom community meeting on Thursday April 14 2022, at 6:00pm.

<https://www.zoom.us/join> Meeting ID: 837 9822 1131 Password: 1544

If you have not installed Zoom please do so before the meeting. The website will prompt how to install it.

For assistance or a clickable copy of the link, please email tim@timboyle.com prior to the meeting.

TIMBOYLEdesign

450 N EMERSON MESA AZ 85201

917.526.0323 www.timboyle.com tim@timboyle.com

Maricopa County Assessor's Office
Parcel Viewer

Address or Intersection

Feature Information
(1 of 1)

141-32-003

Owner Information
Owner Name: JOHNSON, LLC
Property Address: 1423 N ORLANDO MESA AZ 85205
Deed Number: 200001713
Sale Date:
Sale Price: \$

Property Information
Lat/Long: 33.445995, -111.736695
S/T/R: 9 1N 6E
Jurisdiction: MESA
Zoning: RS-35
PUC: 0012
Lot Size (sq ft): 83,859
MCR #: 141-32-003
Subdivision:
Lot #: 1
Floor: 1
Construction Year:
Living Space (sq ft):

Valuation Information
Tax Year: 2021 2020
FCV: \$272,600 \$301,800
LPV: \$75,404 \$71,813
Legal Class: 2.R 2.R

Zoom to

Search By

Using the Mouse What I Know Buffer Results

Features selected: 205

141-29-006J
Owner: BRENDA MARTIN PROPERTIES LLC
Property Address: 1600 N GREENFIELD RD MESA AZ 85205
Mailing Address: 1600 N GREENFIELD RD MESA AZ 85205
Latitude: 33.445125 7480629
Longitude: -111.736896 930335

141-29-006N
Owner: BOSS & SONS LLC
Property Address: 1652 N GREENFIELD RD MESA AZ 85205
Mailing Address: 1652 N GREENFIELD RD MESA AZ 85205
Latitude: 33.444440 11497
Longitude: -111.737025 84228774

141-29-006Q
Owner: MESA CITY OF
Property Address: 20 E MAIN ST STE 600 PO BOX 1466 MESA AZ 85211
Mailing Address: 20 E MAIN ST STE 600 PO BOX 1466 MESA AZ 85211
Latitude: 33.445573 7465675
Longitude: -111.737347 748249

141-29-009
Owner: PAYTONS PETS LLC
Property Address: 1600 N GREENFIELD RD MESA AZ 85205
Mailing Address: 4008 N 24TH ST UNIT 907 PHOENIX AZ 85016-9110
Latitude: 33.444756 4191612
Longitude: -111.736897 3121673

141-29-013A
Owner: PERKINSON WILLIAM B PAULINE U TR
Property Address: 4222 E MCLELLAN CIR 1 MESA AZ 85205
Mailing Address: 4222 E MCLELLAN CIR 1 MESA AZ 85205
Latitude: 33.444914 9912065
Longitude: -111.739149 9752095

141-29-014A
Owner: DALE DENIS R/DANIEL
Property Address: 4222 E MCLELLAN CIR 3 MESA AZ 85205
Mailing Address: 484 FOUNTAIN CREEK DR SHERWOOD PARK AR
CANADA 718619
Latitude: 33.445610 5060975
Longitude: -111.739540 1030455

141-29-015A
Owner: GULBRANDSON RICHARD M & KAREN S
Property Address: 4222 E MCLELLAN CIR 4 MESA AZ 85205
Mailing Address: 4222 E MCLELLAN CIR 4 MESA AZ 85205
Latitude: 33.445607 4091747
Longitude: -111.739693 78464

141-29-016
Owner: WISE DAVID WENDY
Property Address: 4222 E MCLELLAN CIR 5 MESA AZ 85205
Mailing Address: 4222 E MCLELLAN CIR NO 5 MESA AZ 85205
Latitude: 33.444851 42891054
Longitude: -111.739505 50562264

141-29-017
Owner: GOAR MARSHA JOANNE/JAMES DANIEL
Property Address: 4222 E MCLELLAN CIR 6 MESA AZ 85205
Mailing Address: 4222 E MCLELLAN CIR UNIT 6 MESA AZ 85205
Latitude: 33.444911 3409368
Longitude: -111.739302 57400750

141-29-018
Owner: HAMMOND JULIETTE D
Property Address: 4222 E MCLELLAN CIR 7 MESA AZ 85205
Mailing Address: 4222 E MCLELLAN CIR UNIT 7 MESA AZ 85205
Latitude: 33.445929 47626684
Longitude: -111.739303 098454

1544 N Greenfield ReZone Request

BRENDA MARTIN PROPERTIES LLC
1608 N GREENFIELD RD MESA AZ
85205

ROSS & SONS LLC
1632 N GREENFIELD RD MESA AZ
85205

MESA CITY OF
20 E MAIN ST STE 650 PO BOX 1466
MESA AZ 85211

PAYTONS PETS LLC
4808 N 24TH ST UNIT 907 PHOENIX
AZ 85016-9110

PERKINSON WILLIAM B/PAULINE U
TR
4222 E MCLELLAN CIRCLE #1 MESA
AZ 85205

DALE DENIS R/DIANNE L
484 FOUNTAIN CREEK DR
SHERWOOD PARK AB CANADA
T8B1C9

GULBRANDSEN RICHARD M &
KAREN S
4222 E MCLELLAN CIR #4 MESA AZ
85205

WISE DAVID/WENDY
4222 E MCLELLAN CIR NO 5 MESA
AZ 85205

GOAR MARSHA JOANNE/JAMES
DANIEL
4222 E MCLELLAN CIR UNIT 6 MESA
AZ 85205

HAMMOND JULIETTE D
4222 E MCLELLAN CIR UNIT 7 MESA
AZ 85205

SHERMAN DARRELL C/JANE M
16653 S 24TH PL PHOENIX AZ 85048

MARY ELLEN PORTER TRUST
4222 E MCLELLAN UNIT 9 MESA AZ
85205

SAHL GLENN D/DEBRA M
4222 E MCLELLAN CIR #16 MESA AZ
85205

FRED H GAGON JR FAMILY INTER
VIVOS TRUST
4222 E MCLELLAN CIR UNIT 17 MESA
AZ 85205

IVEY MICHAEL E/KAREN R
4222 E MCLELLAN CIR UNIT 18 MESA
AZ 85205

WILK ZACHARY L/CLARA C
4222 E MCLELLAN CIR UNIT 19 MESA
AZ 85205

PARK AVENUE HOMEOWNERS
ASSOCIATION
4222 E MCLELLAN CIR UNIT 14 MESA
AZ 85205-3119

PARK AVENUE HOMEOWNERS
ASSOCIATION
4222 E MCLELLAN CIR UNIT 14 MESA
AZ 85205-3119

PARK AVENUE HOMEOWNERS
ASSOCIATION
4222 E MCLELLAN CIR UNIT 14 MESA
AZ 85205-3119

4122 MCLELLAN #2 LLC
4040 E MCLELLAN RD UNIT 6 MESA
AZ 85205

CONSTANZER MARTIN W/ANDREA
4122 E MCLELLAN RD UNIT 3 MESA
AZ 85205

JOHNSTAR LLC
1425 N ORLANDO MESA AZ 85205

LEE JEREMY S/ELISABETH M
4222 E BROWN RD UNIT 22 MESA AZ
85205-4056

RANDY AND ANN DESCHNER TRUST
4222 E BROWN RD UNIT 23 MESA AZ
85205

NORLOCK MIKE
4222 E BROWN RD UNIT 24 MESA AZ
85205

4222 BROWN 25 LLC
4040 E MCLELLAN RD UNIT 6 MESA
AZ 85205

JACKSON TARA A/ZWISLER KYLE
4222 E BROWN RD UNIT 26 MESA AZ
85205

VILLA SENDERO HOMEOWNERS
ASSOC INC
1600 W BROADWAY RD TEMPE AZ
85282

KRAKLOW MICHAEL/VREDENBURG
MARTHA
4161 E MCLELLAN RD MESA AZ
85205

SVOBODA NICOLE M/STONE SCOTT
1560 N OGDEN ST MESA AZ 85205

MARK S HAMBLIN AND SHARON L
HAMBLIN TRUST
1546 N OGDEN MESA AZ 85205

KEITH DENNIS G II/MARSI M
1532 N OGDEN MESA AZ 85205

BLANDFORD BONNIE E
3763 N AVOCA MESA AZ 85207

ALBRIGHT TROY A/LISA A TR
1504 N OGDEN MESA AZ 85205

HARTMAN BRIAN T
4245 E HACKAMORE ST MESA AZ
85205

LEPLER THOMAS NORMAN/DAWNA
4257 E HACKAMORE ST MESA AZ
85205

SEXTON STEVEN ALAN
4311 E HACKMORE ST MESA AZ
85205

RIGG DUANE/DONNA
4327 E HACKMORE ST MESA AZ
85205

FLOYD RICHARD J/NANCY L TR
4343 E HACKAMORE ST MESA AZ
85205

COMPTON JEFFERY MARTIN
4359 E HACKAMORE ST MESA AZ
85205

JOHNSON DAVID A
1425 N ORLANDO ST MESA AZ 85205

FUZY KEITH W/CORDULA J
1441 N ORLANDO ST MESA AZ 85205

COTIE TIM A/JANET W TR
1455 N ORLANDO MESA AZ 85211

JENSEN DARIN/CHRISTI
525 S HUNT DR MESA AZ 85204

HOLT WALTER R/SIETSKE E C
1517 N ORLANDO MESA AZ 85205

OAKES LIVING TRUST
1521 N ORLANDO ST MESA AZ 85205

SANCHEZ LEONARDO
1535 N ORLANDO ST MESA AZ 85205

SANCHEZ MICHAEL/RACHEL
1549 N ORLANDO MESA AZ 85205

PACKARD FRANKLIN
MCDONALD/SALLY EILEEN
4312 E HALE ST MESA AZ 85205

CERINO ALBERT G JR TR
4266 E HALE ST MESA AZ 85205

BOX KATHRYN R/FRANCIS STEVEN
4254 E HALE ST MESA AZ 85205

LEEPER RALPH S III/JEAN
4242 E HALE MESA AZ 85205

WELCH CHESTER TOM/KRISTIN
4230 E HALE ST MESA AZ 85205

ACOSTA GUADALUPE C/FRANCES N
4227 E MCLELLAN RD MESA AZ
85205

COATES GAYLON/JEAN
4245 E MCLELLAN CIR MESA AZ
85205

SHAWN BRITTON REVOCABLE
TRUST
2780 W LAREDO PL CHANDLER AZ
85224

WILLIAMSON WARREN L
4229 E HALE ST MESA AZ 85213

CHRISTENSEN ROBERT B/CHERI G
4241 E HALE ST MESA AZ 85205

TOLLER DAN W/STEPHANIE F
4253 E HALE ST MESA AZ 85205

FILLMORE BENJAMIN P/APRIL K
4265 E HALE ST MESA AZ 85205

HILES MATTHEW/SAMANTHA
1-51504 RANGE ROAD 200 BEAVER
COUNTY AB CANADA T0B 4J1

DAVIS GREGORY A/LORI B
4310 E HOPE STREET MESA AZ
85205

BAWDEN BRENNEN L/KAREN E
4264 E HOPE ST MESA AZ 85205

MURPHY TERRENCE E/JENNIFER M
4252 E HOPE ST MESA AZ 85205

GROVES GEOFFREY C/SHEILA S
4240 E HOPE ST MESA AZ 85205

LANGKILDE JARED A
4228 E HOPE ST MESA AZ 85205

HEDGES JAMES/DEBBIE
4227 E HOPE ST MESA AZ 85205

BOOHER BERT/BRENDA
4239 E HOPE ST MESA AZ 85205

LINDBLOM PHILIP JOSEPH/MELISSA
JONES
4251 E HOPE ST MESA AZ 85205

ARBUTHNOT ROGER M/CAROL L TR
4263 E HOPE ST MESA CA 85205

WELLS DANIEL J
4309 E HOPE ST MESA AZ 85205

ALLEN-LAWSON JOELLE/CAVALIERE
CAROLYN C
4319 E HOPE ST MESA AZ 85205

GUNTERMANN KARL L & DEBORAH
C
1454 N ORLANDO MESA AZ 85205

AUSTIN JOSHUA S/DIVINE
1440 N ORLANDO GILBERT AZ 85234

VIRGINIA BLUM TRUST
1426 N ORLANDO MESA AZ 85205

DEGROFF KENNETH C/MONICA TR
1429 N OAKLAND CIR MESA AZ
85205

CARVER JOHN A
1443 N OAKLAND CIR MESA AZ
85205-4045

CULLIMORE BRADY/ELIZABETH
1442 N OAKLAND CIR MESA AZ
85205

HANNA RONALD T/KATRINA M
1428 N OAKLAND CIR MESA AZ
85205

NITTI JAMES/DEVIN
1423 N OMAHA CIR MESA AZ 85205

SCOTT SPRINGER & KATHRYN
SPRINGER REV LIV TR
1441 N OMAHA CIR MESA AZ 85205

MASTIN ROBERT P/MARNI L
1440 N OMAHA CIR MESA AZ
85205-4031

GUETTER DOUGLAS/KAREN
1426 N OMAHA CIR MESA AZ 85215

NEILL ROBERT M/MARJORIE
1443 N OGDEN CIR MESA AZ 85205

ROOSEVELT WATER CONS DIST
PO BOX 100 HIGLEY AZ 85236

MESA CITY OF
20 E MAIN ST STE 650 PO BOX 1466
MESA AZ 85211

MESA CITY OF
20 E MAIN ST STE 650 PO BOX 1466
MESA AZ 85211

MESA CITY OF
20 E MAIN ST STE 650 PO BOX 1466
MESA AZ 85211

MESA CITY OF
20 E MAIN ST STE 650 PO BOX 1466
MESA AZ 85211

MESA CITY OF
20 E MAIN ST STE 650 PO BOX 1466
MESA AZ 85211

POELMAN PROPERTIES LLC
1355 N GREENFIELD RD MESA AZ
85205

POELMAN PROPERTIES LLC
1355 N GREENFIELD RD MESA AZ
85205

GREENFIELD CLUBHOUSE LLC
2320 N VAL VISTA DR MESA AZ
85213

GREENFIELD CLUBHOUSE LLC
2320 N VAL VISTA DR MESA AZ
85213

LRW DEVELOPMENT LLC
3949 E NORCROFT CIR MESA AZ
85215

KOESTNER BRYAN
406 HILLANDALE DR BARTLETT IL
60103

SUN VALLEY BENEFITS LLC
1333 N GREENFIELD RD SUITE B
MESA AZ 85205

RAJABALLY FAMILY TRUST
17020 N 32ND ST PHOENIX AZ 85032

RAJABALLY FAMILY TRUST
17020 N 32ND ST PHOENIX AZ 85032

POELMAN PROPERTIES LLC
1355 N GREENFIELD RD MESA AZ
85205

MOUNTAIN VIEW PLAZA OFFICE
CONDO ASSOCIATION
1333 N GREENFIELD RD STE 104
MESA AZ 85205

SELF DEVELOPMENT PROPERTIES
LLC
8007 E COPPER CANYON MESA AZ
85207

SELF DEVELOPMENT PROPERTIES
LLC
8007 E COPPER CANYON MESA AZ
85207

SELF DEVELOPMENT PROPERTIES
LLC
8007 E COPPER CANYON MESA AZ
85207

GRAFLIGHT ENGINEERING
CORPORATION
1619 E FAIRFIELD ST MESA AZ 85203

GRAFLIGHT ENGINEERING
CORPORATION
901 W SAMALAYUCA DR TUCSON AZ
85704

JET PARTS INTERNATIONAL INC
4205 N HIGHVIEW MESA AZ 85207

MESA INDUSTRIAL PARK
ASSOCIATION
4001 N 3RD ST 405 PHOENIX AZ
85012

FALCON CS DEVELOPMENT LC
3800 N CENTRAL AVE STE 460
PHOENIX AZ 85012

ETHOS HOLDINGS LLC
4450 E MCLELLAN RD SUITE 101
MESA AZ 85205

ETHOS HOLDINGS LLC
4450 E MCLELLAN RD SUITE 101
MESA AZ 85205

COMMERICAL CACTUS CONDOS
LLC
8036 E SIENNA ST MESA AZ 85207

LANSTAR PROPERTIES LLC
4450 E MCLELLAN RD STE 106 MESA
AZ 85205-3226

SPIRIT MASTER FUNDING X LLC
P O BOX 130206 DALLAS TX
75313-0206

SPIRIT MASTER FUNDING X LLC
P O BOX 130206 DALLAS TX
75313-0206

SPIRIT MASTER FUNDING X LLC
P O BOX 130206 DALLAS TX
75313-0206

MG VENTURES LLC
1635 N GREENFIELD RD SUITE 115
MESA AZ 85205

MG VENTURES LLC
1635 N GREENFIELD RD SUITE 115
MESA AZ 85205

FALCON CS DEVELOPMENT LC
2915 E BASELINE RD STE 115
GILBERT AZ 85234

BAK PROPERTIES I LLC
1635 N GREENFIELD RD BLG 1
SUITE 101 MESA AZ 85205

ROBISON HOLDINGS LLC
P O BOX 1194 HIGLEY AZ 85236

ROBISON HOLDINGS LLC
P O BOX 1194 HIGLEY AZ 85236

STRUCTURED PROPERTIES LLC
PO BOX 21137 MESA AZ 85277

STRUCTURED PROPERTIES LLC
PO BOX 21137 MESA AZ 85277

LIBERTY PROPERTY MANAGEMENT
LLC
3516 N RAMADA ST STE 21 MESA AZ
85215

GEM OFFICE SUITES LLC
1635 N GREENFIELD RD SUITE 112
MESA AZ 85205

BENE IMMOBILE LLC
1635 N GREENFIELD RD STE 115
MESA AZ 85205

BENE IMMOBILE LLC
1635 N GREENFIELD RD STE 115
MESA AZ 85205

BENE IMMOBILE LLC
1635 N GREENFIELD RD STE 115
MESA AZ 85205

BRIAN A CHRISTOPHERSON DDS
PLLC
1635 N GREENFIELD RD STE 119
MESA AZ 85205

NEIL MALAMUTH LIVING TRUST
7140 W VILLA LINDO DR PEORIA AZ
85383

1635 N GREENFIELD RD LLC
2323 W UNIVERSITY DR TEMPE AZ
85281

1635 N GREENFIELD RD LLC
2323 W UNIVERSITY DR TEMPE AZ
85281

GREEN ISLAND LLC
1635 N GREENFIELD RD NO 115
MESA AZ 85205

GREEN ISLAND LLC
1635 N GREENFIELD RD NO 115
MESA AZ 85205

RED MOUNTAIN FAMILY MEDICINE
BUILDING LLC
1635 N GREENFIELD RD 134 MESA
AZ 85205

RED MOUNTAIN FAMILY MEDICINE
BUILDING LLC
1635 N GREENFIELD RD 134 MESA
AZ 85205

RED MOUNTAIN FAMILY MEDICINE
BUILDING LLC
1635 N GREENFIELD RD 134 MESA
AZ 85205

ELITE SPACE LLC
1635 N GREENFIELD RD STE 136
MESA AZ 85205

HORNE & COMPANY LLC
3365 E MCDOWELL RD MESA AZ
85213

GMA PROPERTIES LLC
1635 N GREENFIELD RD 138 MESA
AZ 85205

TLW LAND HOLDINGS LLC
16420 E PECOS RD GILBERT AZ
85295

TLW LAND HOLDINGS LLC
16420 E PECOS RD GILBERT AZ
85295

GREENFIELD PV DEVELOPMENT LC
2915 E BASELINE RD STE 128
GILBERT AZ 85234

DEMARBIEX JAMES/JESSICA
4417 E HOBART ST MESA AZ 85205

BLANDEMEIER RICHARD T
4414 E PRINCESS DR MESA AZ
85205

SALKELD ROBERT D/DEBRA L
4429 E HALIFAX ST MESA AZ 85205

BROWN BOYCE E III
4433 E HALIFAX ST MESA AZ 85205

HENRY RANDOLPH M & BONNIE
4422 E PRINCESS DR MESA AZ
85202

SCHROEDER LARRY J & CARLA
HOFFMAN
4420 E PRINCESS RD MESA AZ
85205

SCHROEDER LARRY J & CARLA
HOFFMAN
4420 E PRINCESS RD MESA AZ
85205

BROWN BOYCE E III
4433 E HALIFAX ST MESA AZ 85205

ARANDA JOHN G/CARRIE
4428 E PRINCESS DR MESA AZ
85202

HENRY RANDOLPH M & BONNIE
4422 E PRINCESS DR MESA AZ
85202

BELLO MICHAEL J JR/URSULA M
4439 E HALIFAX ST MESA AZ 85205

SCHRADER LEAH
4440 E PRINCESS DR MESA AZ
85205

MARTINEZ CARLOS G/CHERY E
4455 E HALIFAX DR MESA AZ 85205

PRESLEY JAMES/SHARON
4456 E PRINCESS DR MESA AZ
85205-4134

HASSELER DANIEL S/SALLY A
4465 E HALIFAX DRIVE MESA AZ
85205

KELLEY LEEANNE/SHAFER-GRAY
GEORGIA/GRAY ROBERT ANTHONY
4466 E PRINCESS DR MESA AZ
85205

JACK AND JUDITH EGNATINSKY
TRUST
5000 ESTATE COAKLEY BAY APT J6
CHRISTIANSTED VI 00820-4597

RITTER BRIAN SCOTT & LEANOR A
4510 E PRINCESS MESA AZ 85205

CARLIN TIMOTHY J & CHERYL L
4519 E HALIFAX ST MESA AZ 85205

VERNON CALVIN/BAKER KARI
4528 E HALIFAX ST MESA AZ 85205

C & S HOMES 4529 LLC
1503 E BROWN RD MESA AZ 85203

SANCHEZ CESAR/FLORENCIO
4518 E HALIFAX ST MESA AZ 85205

MERRILL DAVID E/ROSEMARY
4519 E HOBART MESA AZ 85205

ROSS DANIEL C JR/MELANIE J
4508 E HALIFAX ST MESA AZ 85205

BODE JANE E
4509 E HOBART ST MESA AZ 85205

INEZ M WORTMAN LIVING TRUST
4464 E HALIFAX ST MESA AZ 85205

REYES PAUL J
4465 E HOBART MESA AZ 85205

CARLIN AARON JOSEPH/GOMEZ
JULIA MARIE
4454 E HALIFAX ST MESA AZ 85205

FALEVAI POASI T/SIUTITI F
4455 E HOBART MESA AZ 85205

MARTIN JAMES L/RHONDA L
809 MIRAMAR MESA AZ 85213

DEMARBIEUX WILLIAM F JR/PAULA B
4439 E HOBART ST MESA AZ 85205

HENRY RANDOLPH M/BONNIE
4463 E HANNIBAL ST MESA AZ 85205

DEMURI DANIEL JOHN
4464 E HOBART ST MESA AZ 85205

BORUNDA ERNESTO G &
GEORGEANNA
4507 E HANNIBAL ST MESA AZ 85205

MONTENEGRO SERGIO JR/ROSA
MARIA
4508 E HOBART ST MESA AZ 85205

WARSHEFSKI THOMAS
4517 E HANNIBAL ST MESA AZ 85205

ERICKSON SHON
4518 E HOBART ST MESA AZ 85205

NEWHOUSE LAURA A/TRUSCOTT
MICHAEL T
4527 E HANNIBAL ST MESA AZ 85205

APODACA JOSE
4528 E HOBART ST MESA AZ 85205

KRYTON WEST LLC
4530 E HANNIBAL ST MESA AZ 85205

GUYETTE CHAD S/STEPHANIE GAIL
4527 E MCLELLAN RD MESA AZ
85205

JORDAN MITCHELL B
4538 E HOBART ST MESA AZ
85205-4120

2017-1 IH BORROWER LP
8665 E HARTFORD DR STE 200
SCOTTSDALE AZ 85255

DEVLIN EDWARD
1915 E DECATUR ST MESA AZ 85203

BROWN PAULA J/BROWN RANDALL
4507 E MCLELLAN RD MESA AZ
85205

RETA JESUS/ELSA
1144 E DANA MESA AZ 85204

JOHNSON MATTHEW E/MARTINEZ
PATSY I
4463 E MCLELLAN MESA AZ 85205

DHALIWAL FAMILY LIVING TRUST
2042 N ALMOND GROVE MESA AZ
85213

CH REALTY VIII-TH MHC MESA
JOSHUA TREE LLC
1630 W GUADALUPE RD GILBERT AZ
85223

KEYES ROBERT C/SANDRA
3205 BART CONNER DR NORMAN
OK 73072

ESPARZA ALFREDO R/CYNTHIA A
1515 S GERONIMO RD APACHE
JUNCTION AZ 85119

LAMBERT SHAUNA A/DAVID M
4428 E HOBART ST MESA AZ 85205

AYON LEONIDES MADERO
4450 E HOBART ST MESA AZ 85205

RASUO TIJANA
4456 E HANNIBAL ST MESA AZ 85205

HILLCREST APARTMENTS LLC
721 E PALO VERDE ST GILBERT AZ
85296

S&C FINANCIAL LLC
13720 E YUCCA ST SCOTTSDALE AZ
85259

ALAN AND REBECCA KUHN TRUST
2733 N POWER RD STE 102-310
MESA AZ 85215

STRASSER CHRIS PJ
1403 GLENFIELD AVE OAKLAND CA
94602-1305

HAGHIGHABYANEH MINA/SABET
AMIN
5700 LOCHMOOR DR APT 169
RIVERSIDE CA 92507

A R M OF SAVE THE FAMILY
FOUNDATION OF ARIZON
450 W 4TH PL MESA AZ 85201

FALCON ESTATES HOMEOWNERS
ASSOCIATION
1514 W TODD DR STE B103 TEMPE
AZ 85283