



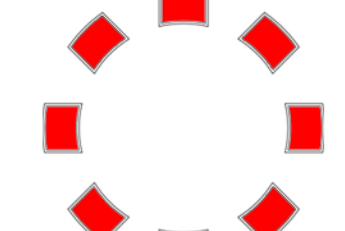
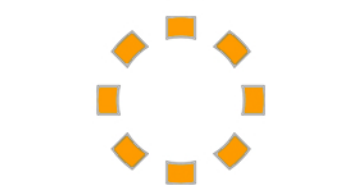



MESA 270 - PRELIMINARY PLAT CONCEPTUAL LANDSCAPE PLAN

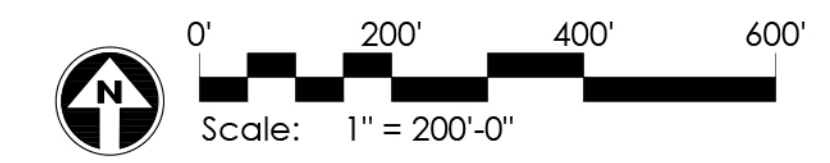

Conceptual Landscape Legend

-  Blended Palette:
Desert & Turf Areas
-  Desert Palette:
No Turf
-  Specialty Hardscape
-  Primary Entry
-  Secondary Entry


GREY PICKETT
 landscape architecture | community design
 7144 e steinon drive, suite 205
 scottsdale, arizona 85251
 480.609.0009p 480.609.0009f

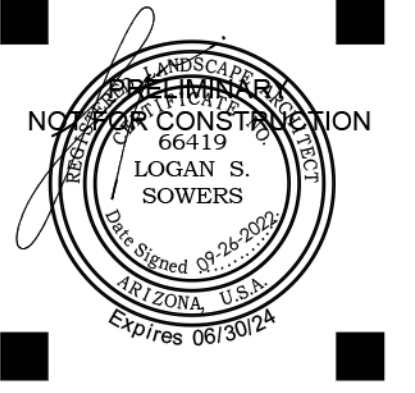


THE BLOCK ON ELLIOT
Landscape Submittal
 Landscape Construction Documents
 MESA, ARIZONA

revisions:
 project #:
 SRI001
 scale:
 NTS
 issued for:
 Review
 drawn by:
 Team
 date:
 09.26.2022
 drawing:
 Landscape Sections


sheet #
L3.23
 1

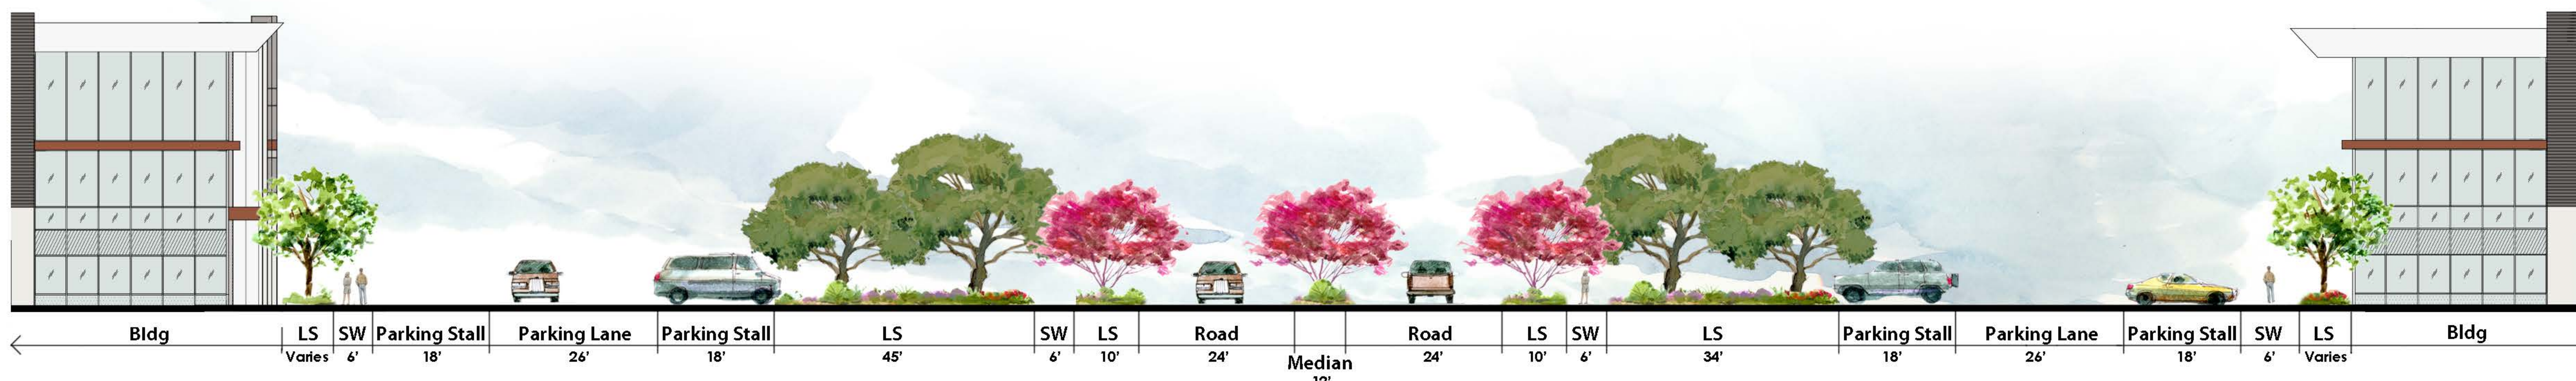


SECTION 1

 


SECTION 2

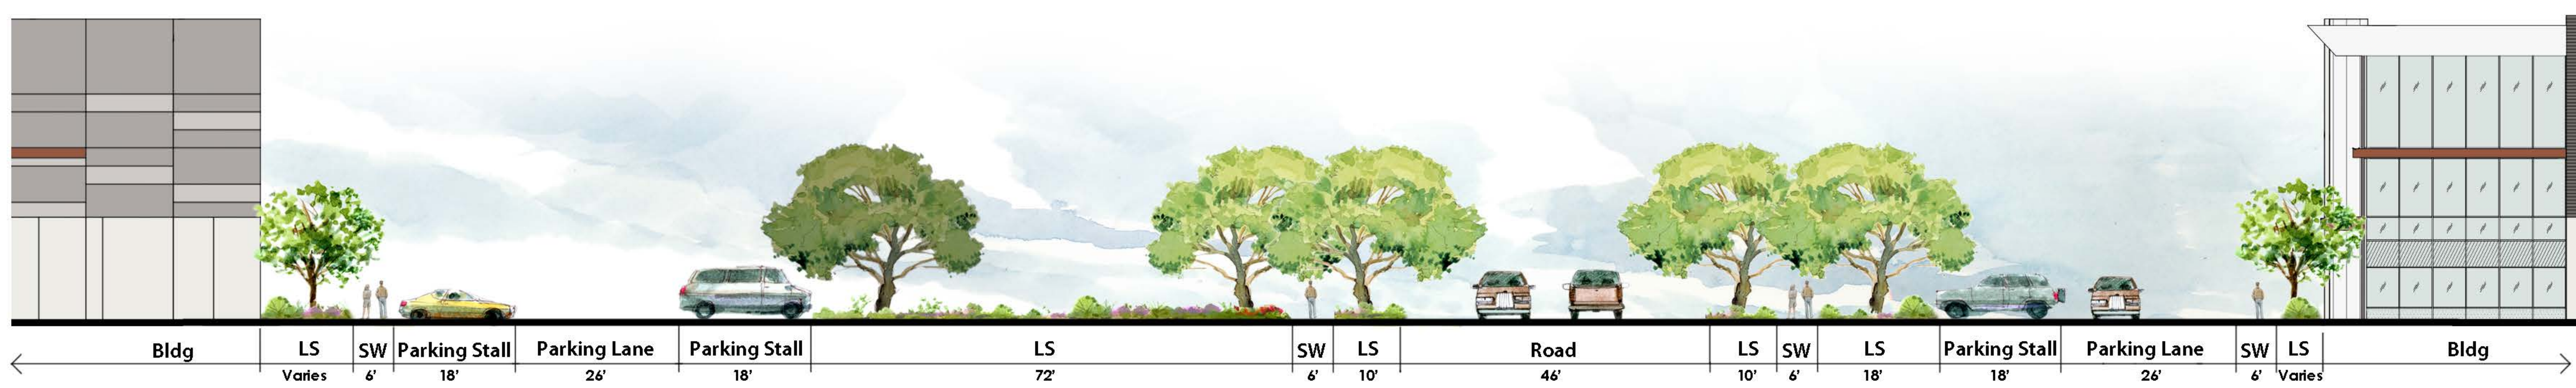

SECTION 3

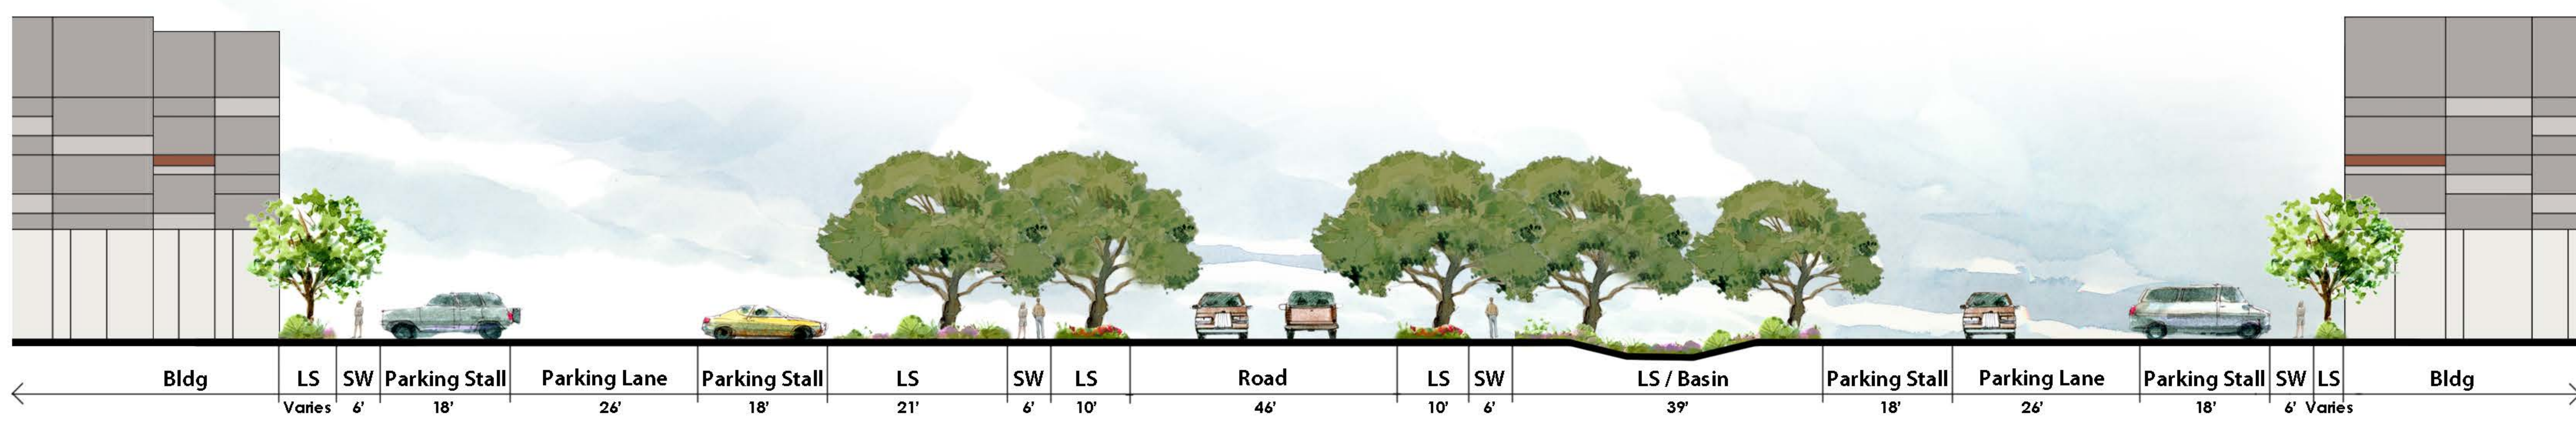


SECTION 4

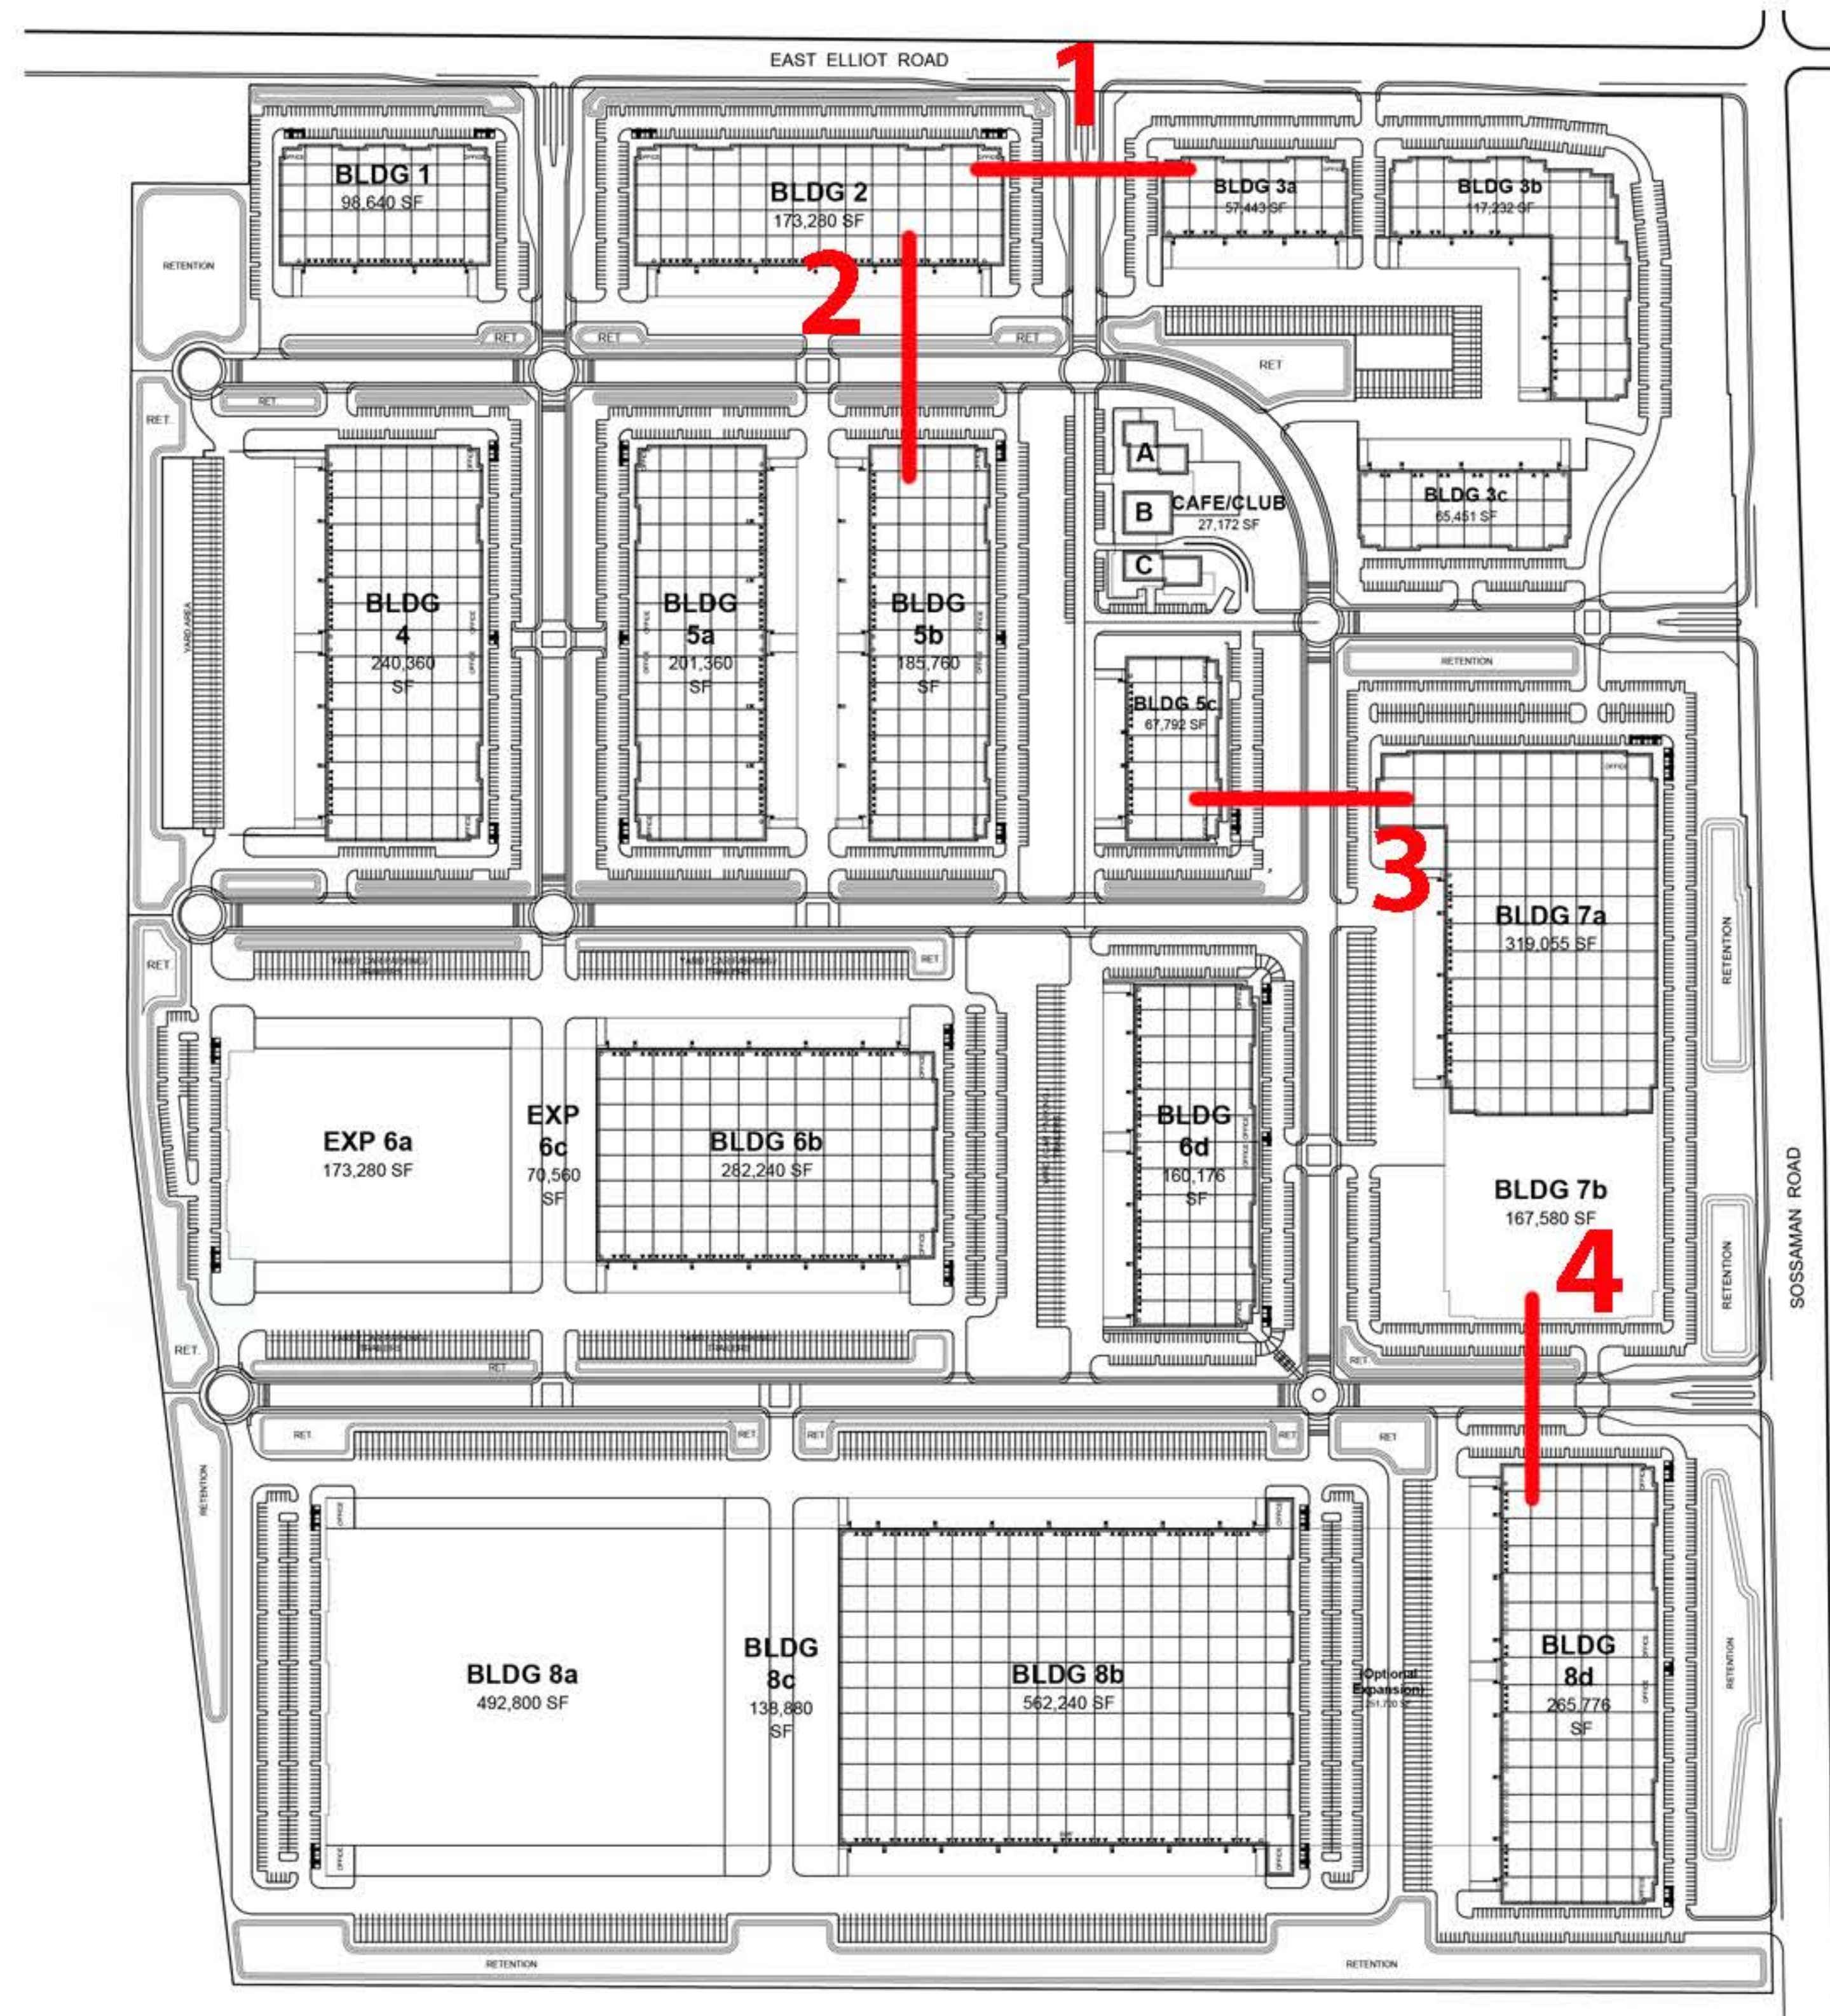

KEY MAP

GREY PICKETT
landscape architecture | community design
7144 e steinon drive, suite 203
scottsdale, arizona 85251
480.609.0009p 480.609.0009f

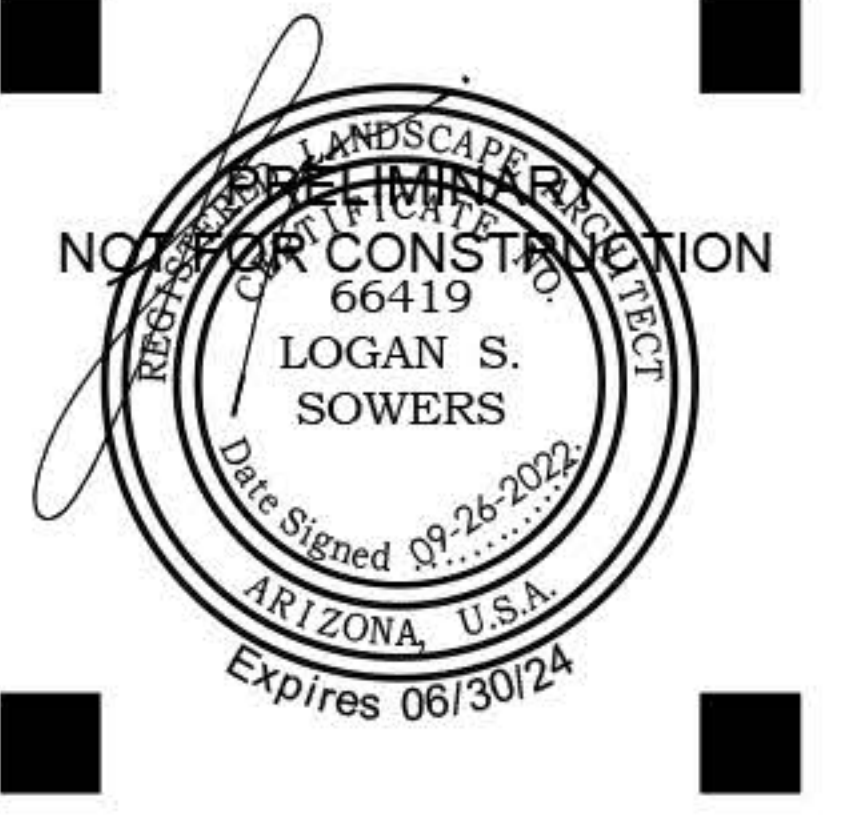

THE BLOCK ON ELLIOT
Landscape Submittal
Landscape Construction Documents
MESA, ARIZONA

revisions:
project #: SR1001
scale: NTS
issued for: Review
drawn by: Team
date: 09.26.2022
drawing: Landscape Sections

sheet #
L3.23
26 of 28

MESA 270 - PRELIMINARY PLAT STREET SECTIONS WITH LANDSCAPE TREATMENT

Sections shown for graphic representation only. Refer to Architecture plans for final building design and site layout. Refer to Engineering plans for final grades. Refer to Landscape plans for final planting.