


**S. ATWOOD**

**S 00°40'36"E**

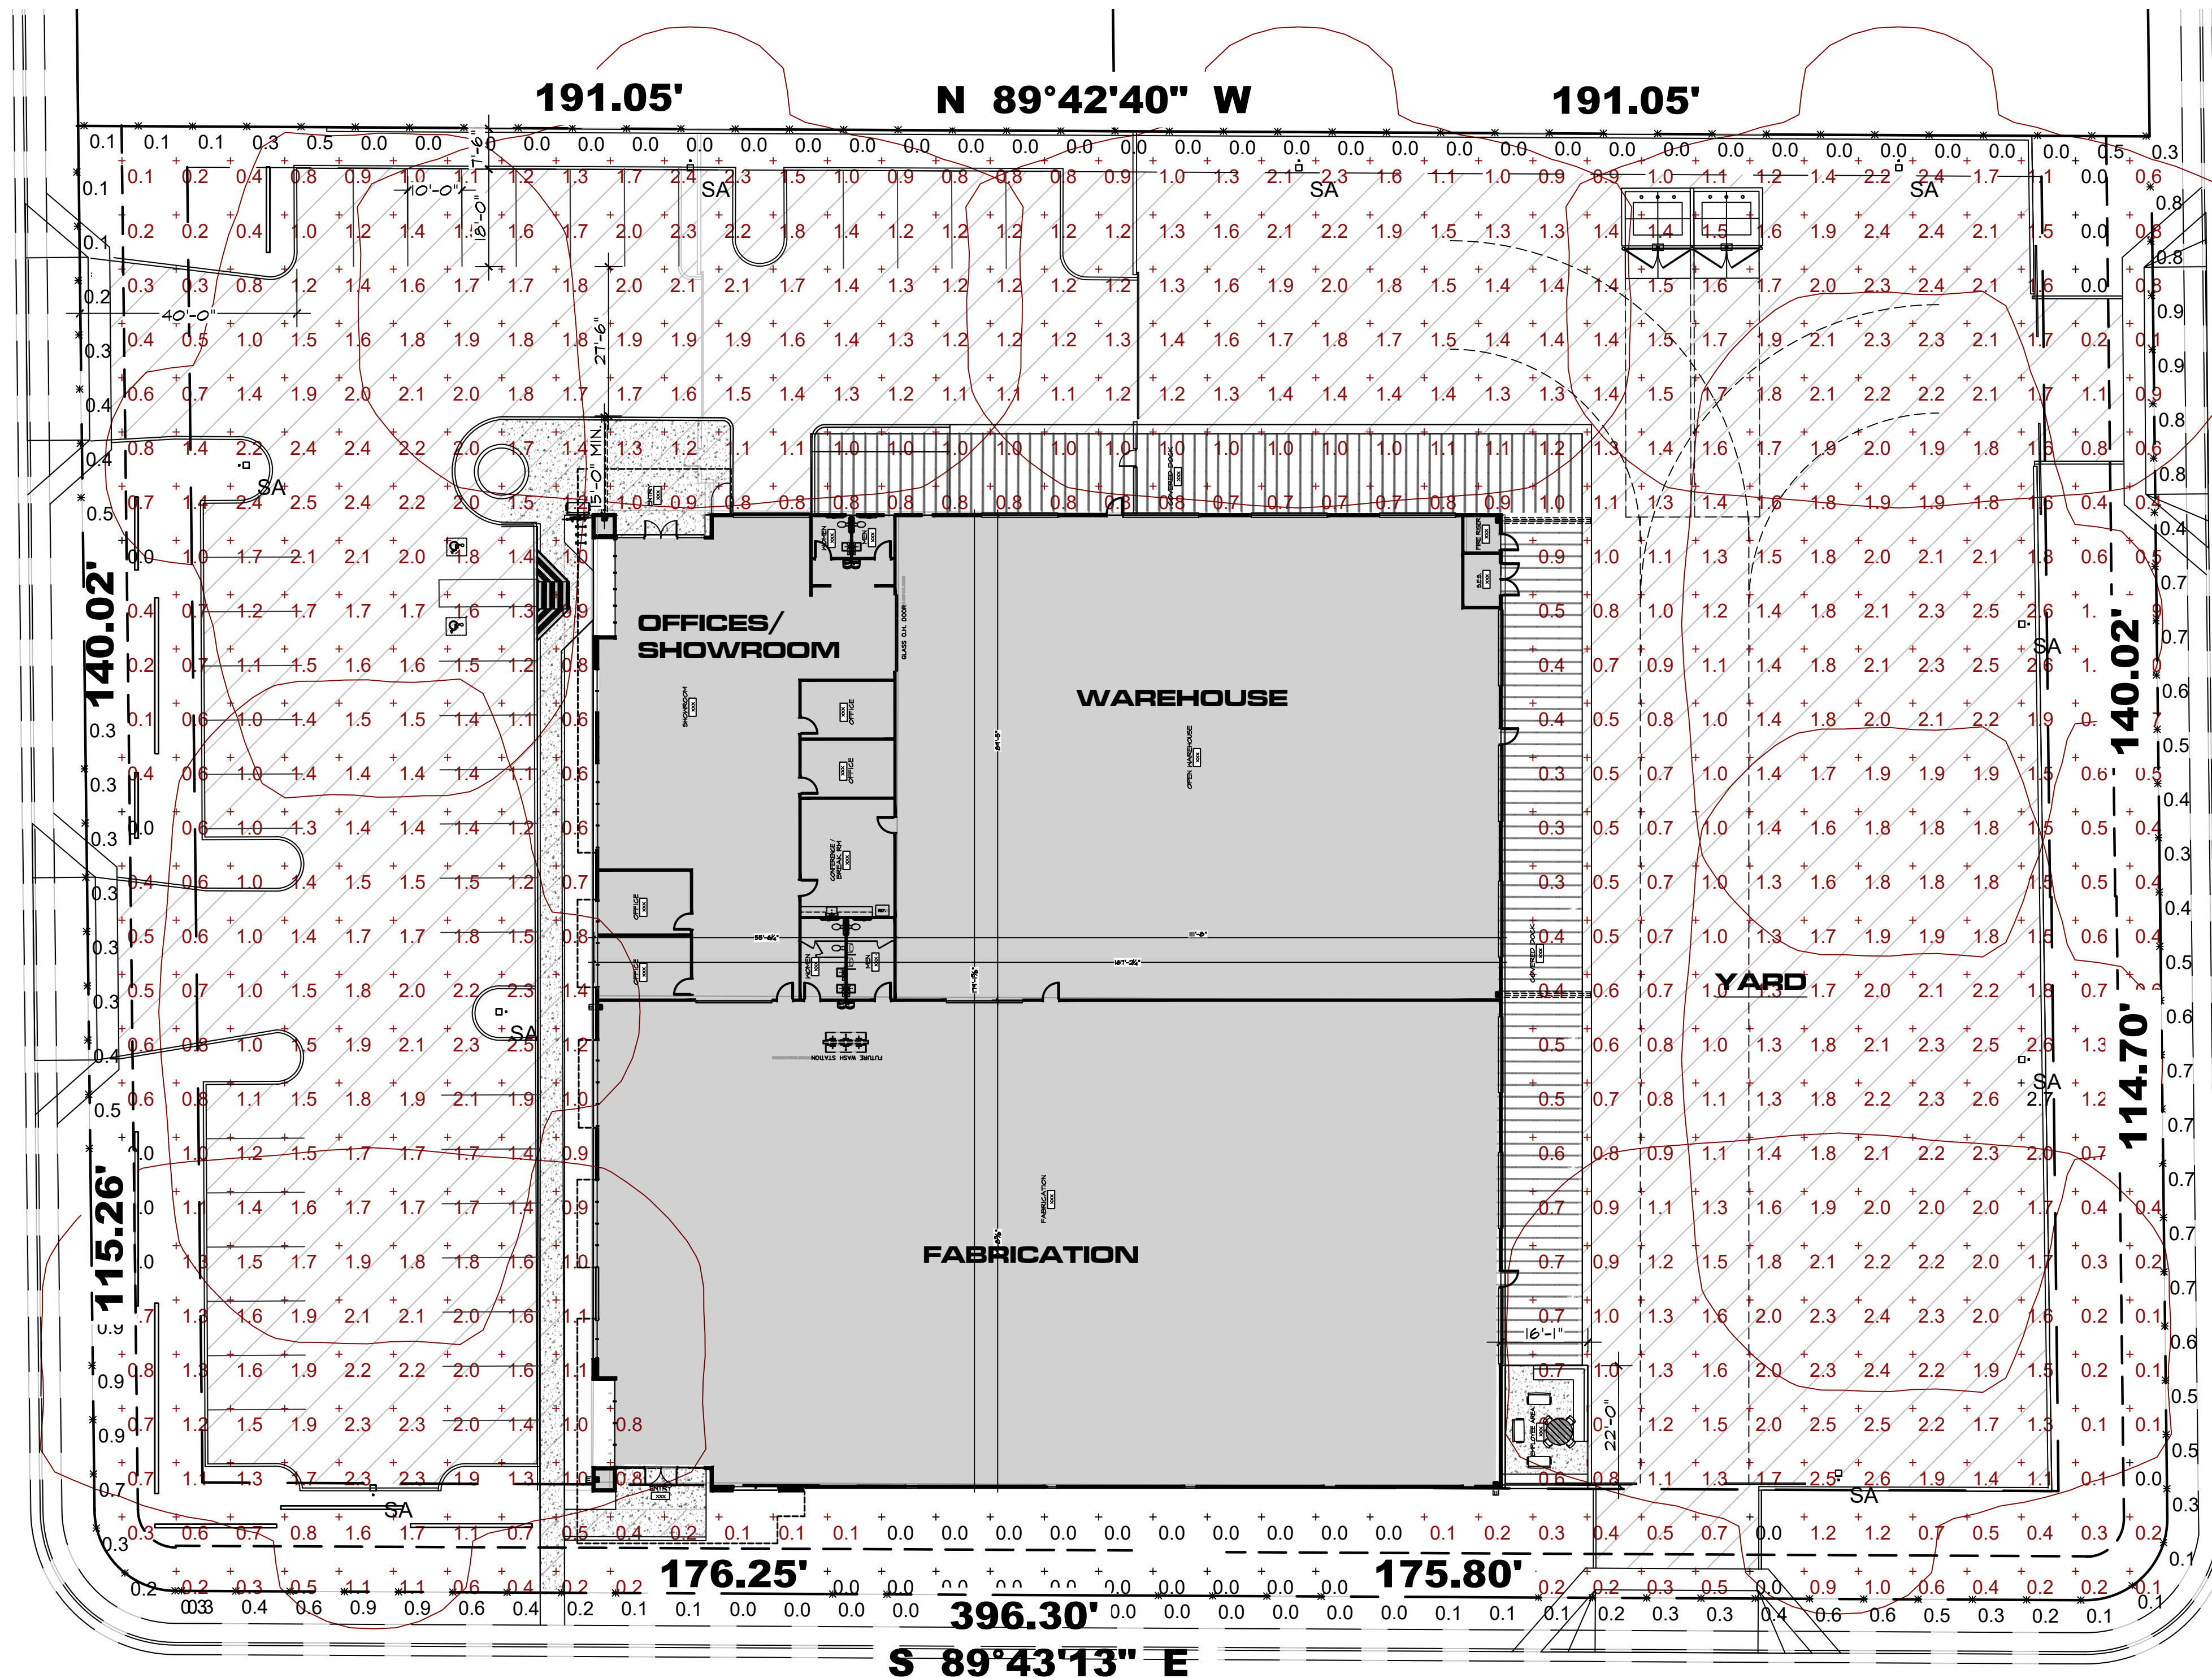

**S 00°40'36"E**

**S. 89TH PL.**


**E. WINNSTON AVE.**

**Statistics**

| Description        | Symbol | Avg    | Max    | Min    | Max/Min | Avg/Min |
|--------------------|--------|--------|--------|--------|---------|---------|
| PROPERTY LINE @ 3' | ✕      | 0.3 fc | 0.9 fc | 0.0 fc | N/A     | N/A     |
| ONSITE FC          | +      | 1.2 fc | 2.7 fc | 0.0 fc | N/A     | N/A     |


**Schedule**

| Symbol | Label | QTY | Manufacturer | Catalog                                      | Description  | Lamp      | Number Lamps | Lamp Output | Intensity Multiplier | LLF  | Total Output | Input Power |
|--------|-------|-----|--------------|--|--|-----------|--------------|-------------|----------------------|------|--------------|-------------|
| □      | SA    | 9   | LITHONIA     | DSX1 LED P4 40K 80CRI T4M MVOLT SPA (FINISH) | D-Series Size 1 Area Luminaire P4 Performance Package 4000K CCT 80 CRI Type 4 Medium, MOUNTED AT 25' | LED 4000K | 1            | 14930       | 1                    | 0.91 | 14930        | 123.94      |

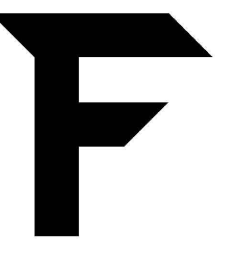

**FARNSWORTH CONSTRUCTION CO.**  
2351 S. Signal Butte Rd. Mesa, Arizona 85209

**A New Development for:**  
**TMW Offroad, LLC**  
**7453 South Atwood St.**  
**Mesa, Arizona**

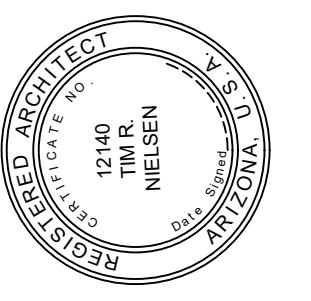

Job #: 22-000025  
Date: 10-10-2022  
Rev: 11-30-2022  
5-01-2023  
5-23-2023

**SITE PHOTOMETRICS**

Scale: 1 : 20'

**A1.2**

THIS DRAWING IS AN INSTRUMENT OF SERVICE AND THE PROPERTY OF T.M. R. NELSEN, ARCHITECT, AND SHALL REMAIN HIS PROPERTY. THE USE OF THIS DRAWING SHALL BE RESTRICTED TO THE ORIGINAL SITE FOR WHICH IT WAS PREPARED AND PUBLICATION THEREOF IS EXPRESSLY LIMITED TO SUCH USE, REUSE OR REPRODUCTION, PUBLICATION BY ANY METHOD IN WHOLE OR PART IS PROHIBITED WITHOUT THE WRITTEN PERMISSION OF THE ARCHITECT.