


STATE OF ARIZONA
DEPARTMENT OF TRANSPORTATION



F.H.W.A. REGION	STATE	PROJECT NUMBER	SHEET NUMBER	TOTAL SHEETS	FINALIZED PLANS
9	ARIZ.	F-028-1(10)	1	26	

DRAWING NUMBER D-7-T-742

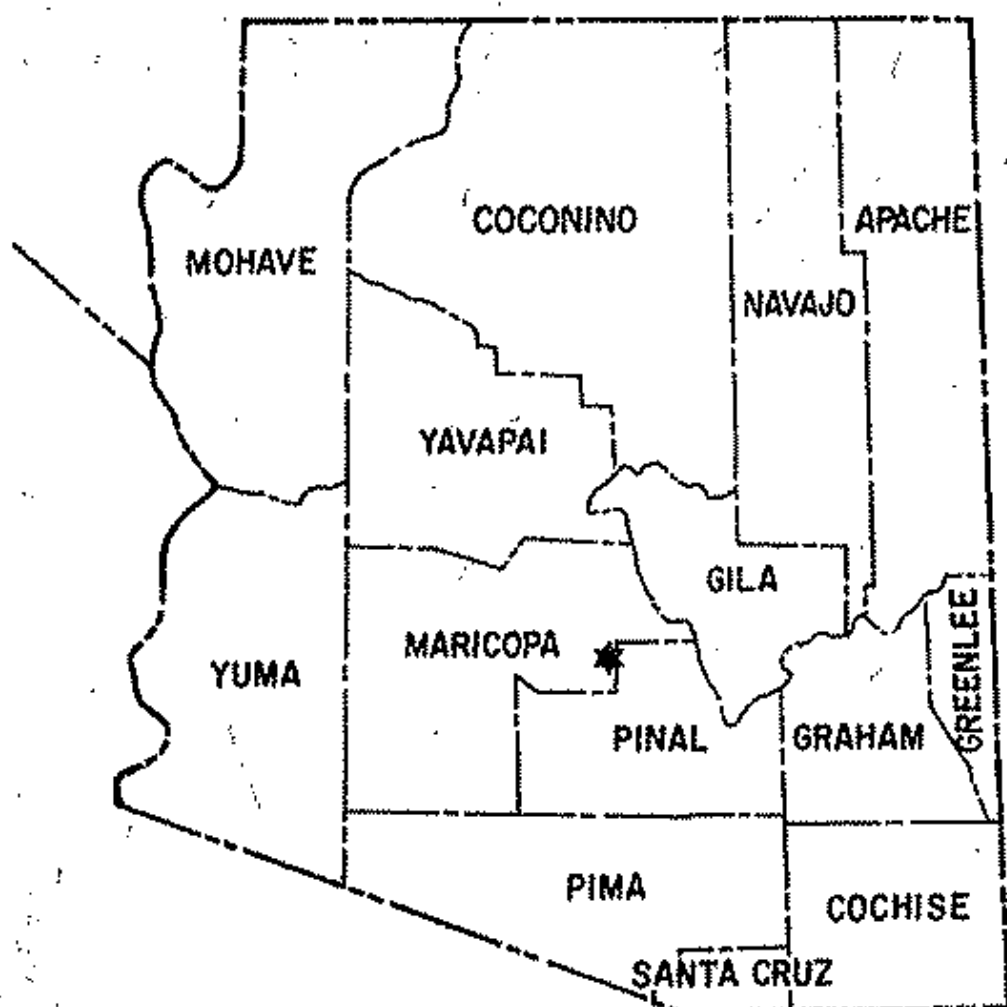

HIGHWAYS DIVISION
RIGHT OF WAY PLAN OF THE
STATE ROUTE 360
ELLSWORTH RD.-MERIDIAN RD.
S.R. 360
PROJECT NO. F-028-1(10)

MARICOPA COUNTY DISTRICT 1
LENGTH OF PROJECT = 3.01 MILES

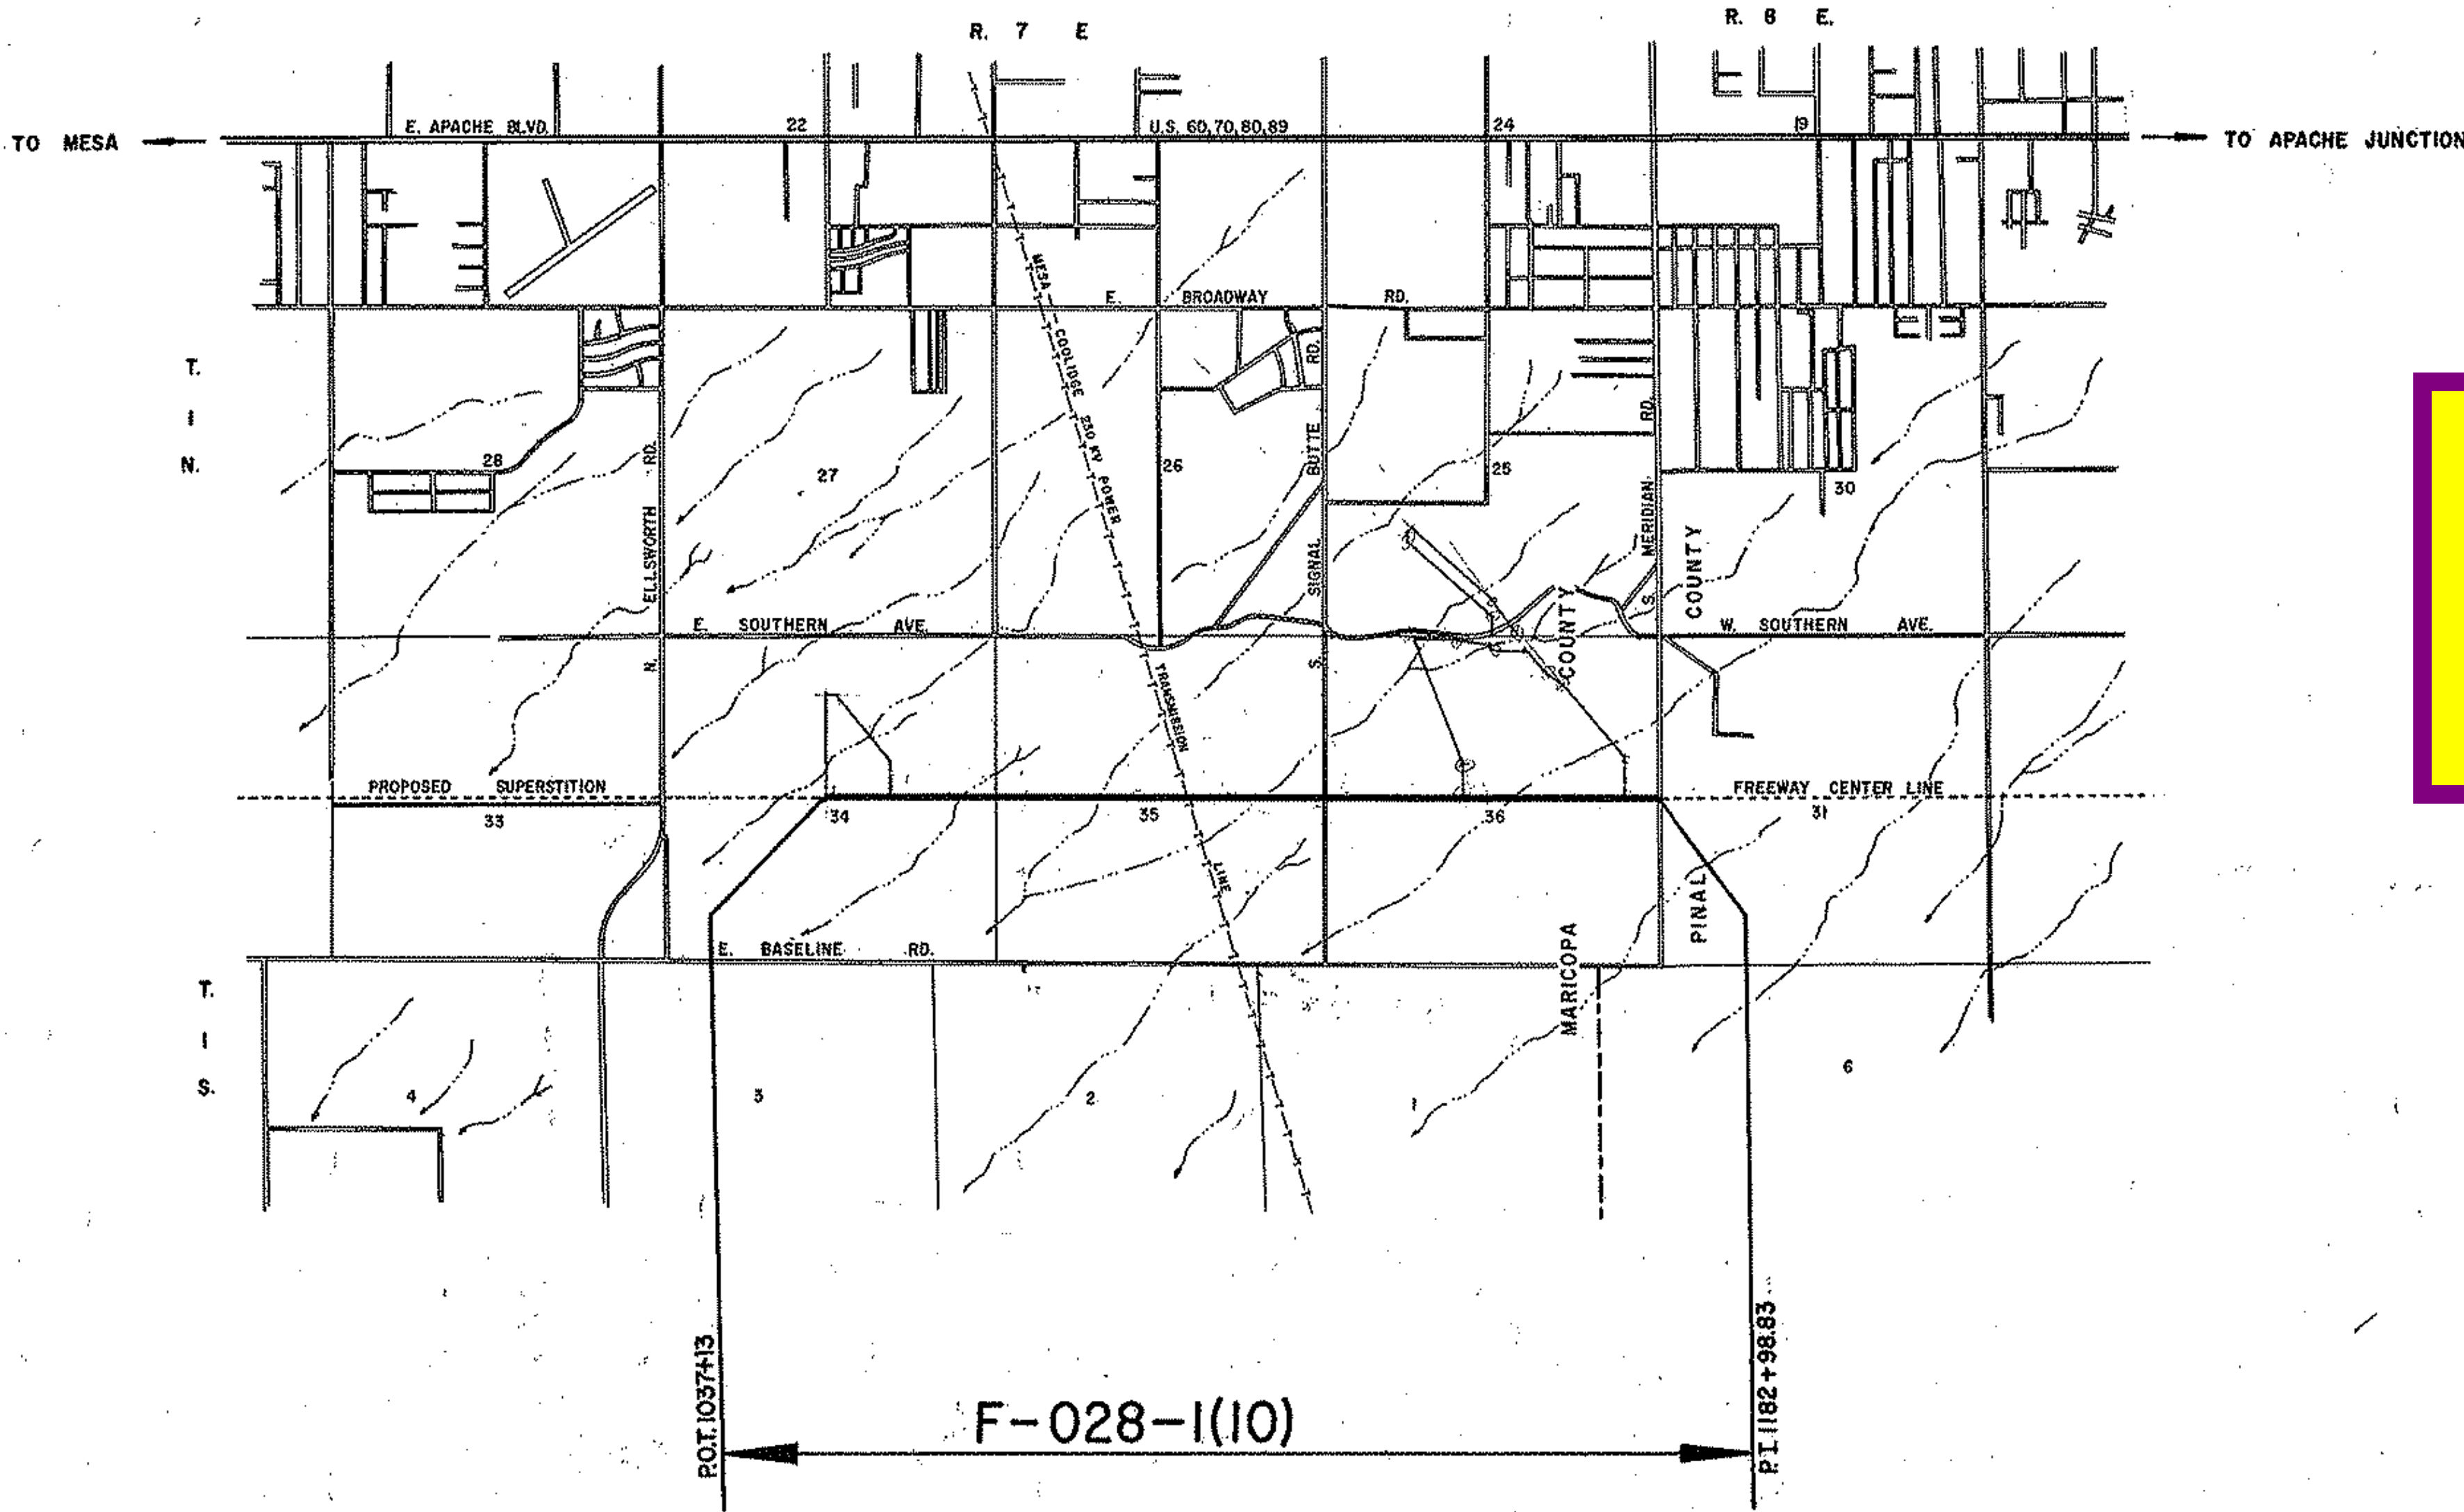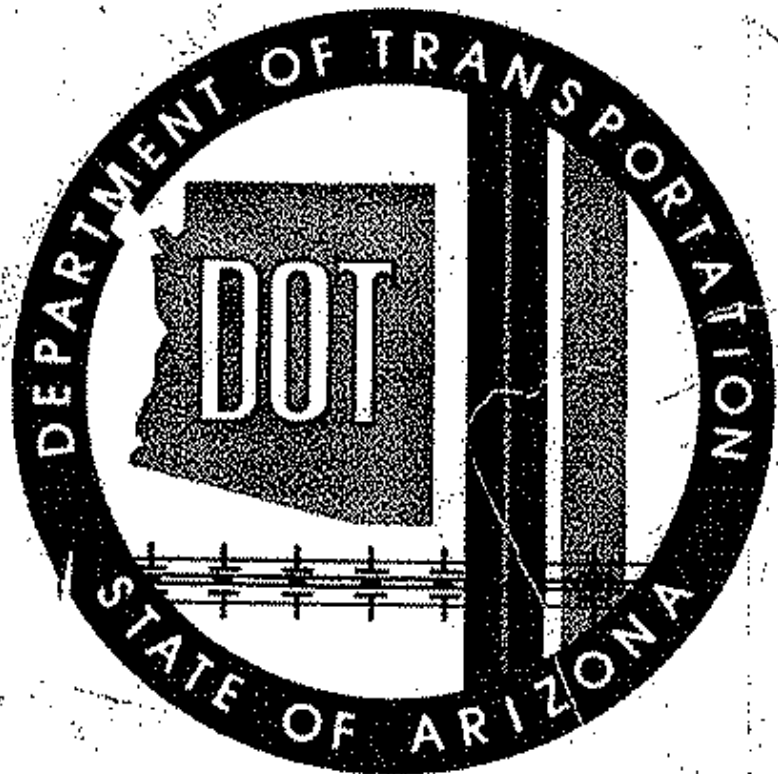

DISPOSAL

D - C - 143

EXHIBIT "A"

Approved in accordance with Corridor Design Requirements

J. B. Mott 12-11-74
DEPUTY STATE ENGINEER DATE

ARIZONA DEPARTMENT OF TRANSPORTATION BOARD
Approved for Right of Way Acquisition in accordance
with Resolution Number 74-12-A-38 Dated 12-6-74

William N. Price State Engineer

William N. Price 12-12-74
CHIEF DEPUTY STATE ENGINEER DATE

U.S. DEPARTMENT OF TRANSPORTATION
FEDERAL HIGHWAY ADMINISTRATION

DIVISION ENGINEER DATE

SUPERSTITION FREEWAY
ELLSWORTH RD. - MERIDIAN RD.
MARICOPA COUNTY

REVISIONS				PROJECT NO.	F-028-1(10)
C.O. No.	DATE	BY	DESCRIPTION	DRAWING NO.	0-7-T-742
4135	1-14-75	D.G.M.	Revised Areas Parcels 7-2615 & 7-2616.	SHEET NO.	4 of 26
4175	3-6-75	D.G.M.	Deleted Parcels 7-2612 & 7-2613.	DRAWN BY	dj
7655	3-22-88	R.P.A.	Rev. Total Shit. No's.	DATE COMP.	11-25-74
7655	3-22-88	R.P.A.	Added New Par. 7-6049, 7-6050, 7-6051.	SCALE	
7655	3-22-88	R.P.A.	7-6052, 7-6053, 7-6054 & 7-6055.		
7723	5-16-88	JCH	Revised Net & Rem Par 7-6049, 7-6052		
PM-24-381	1-07-2025	DC	Updated Acquisition Records of the Parcels		

① Note: Areas Include only areas west of C.A.P. Canal.


OWNERSHIP					RECORD				ACQUISITION RECORD					
PARCEL NUMBER	OWNER	DESCRIPTION	TOTAL AREA	AREA GROSS INCLUDING EXISTING R/W	REQUIRED NET EXCLUDING EXISTING R/W	EASEMENT AREA	REMAINDER		SHEET NUMBER	COMMISSION APPROVAL	TYPE & DATE OF INSTRUMENT	RECORDED		
							LEFT	RIGHT				DATE	BOOK	PAGE
7-2612	Howard R. Linsenmeyer, et al	Pt. of W ² NW ⁴ Sec. 34, T.1N. R.7E.	80.38 Ac.	18.66 Ac.	17.88 Ac.	DELETED 3-6-75	61.72 Ac.		7					
7-2613	Charles M. Carroll, 9/8	Pt. of NW ⁴ SW ⁴ Sec. 34, T.1N. R.7E.	1109.30 Ac.	1.86 Ac.	1.34 Ac.	DELETED 3-6-75		1107.44 Ac.	7					
7-2614	Jack Compton Development Inc.	Pt. of SE ⁴ NW ⁴ , Sec. 34, T.1N. R.7E.	60.27 Ac.		18.27 Ac.		42.00 Ac.		7 & 8	8-5-76	WD 6-24-76	8-23-76	11822	404-5
7-2615	Mathews Farms, a Partnership, et al	Pt. of S ² NE ⁴ , N ² SE ⁴ Sec. 34, T.1N. R.7E.	105.53 Ac.		37.62 Ac.		17.76 Ac.		9	7-2-75	W.D. 5-16-75	7-22-75	11254	274-75
7-2616	James J. Cox Jr., et al	Pt. of W ² Sec. 35, T.1N. R.7E.	317.74 Ac.		38.85 Ac.		123.66 Ac.		9 & 10	8-20-76	FOC 12-1-76	12-31-76	12014	703-5
7-2617	Transamerica Title Ins. Co. of Ariz. as Trustee, Trust no. 5488	Pt. of W ² E ² Sec. 35, T.1N. R.7E.	529.20 Ac.		18.22 Ac.		431.99 Ac.	78.99 Ac.	10 & 11	8-2-75	WD. 7-31-75	9-16-75	11333	285-6
7-2618	Farnsworth Investment Co.	Pt. of E ² E ² Sec. 35, T.1N. R.7E.	159.50 Ac.		20.62 Ac.		61.64 Ac.	77.24 Ac.	11	8-20-75	WD. 7-28-75	9-17-75	11336	547-8
7-2619	State of Arizona (G.L.D.)	Pt. of Sec. 36, T.1N. R.7E.	640.79 Ac.		76.58 Ac.		247.53 Ac.	316.68 Ac.	10, 11 & 12	11-29-76	Grant 12-16-76	Not Recorded		
L-1	G.L. # 351 to B.A. Randall	Pt. of Sec. 36, T.1N. R.7E.	640.79 Ac.		76.58 Ac.		247.53 Ac.	316.68 Ac.	10, 11 & 12					
7-6049	Lynda Riggins Compton	Pt. of E ² NW ⁴ Sec. 34, T.1N., R.7E.	60.72 Ac.		16.56 Ac.		44.16 Ac.		7 & 8					
7-6050	H. Ray McCoy et al	Pt. of SW ⁴ SE ⁴ Sec. 25, T.1N. R.7E.	2.51 Ac.		2.51 Ac.				14 & 15		FOC 6-18-90	8-03-90	90-349204	
7-6051	Robert C. Horne et al	Pt. of S ² SW ⁴ Sec. 25, T.1N. R.7E.	56.88 Ac.		5.20 Ac.		51.68 Ac.		14 & 15		WD 10-24-88	11-08-88	88-552189	
7-6052	State of Arizona (G.L.D.)	Pt. of N ² Sec. 36, T.1N. R.7E.	161.67 Ac.		92.42 Ac.		69.25 Ac.		11, 12 & 14		ROW 9-27-88			
L-1	G.L. # 45668 to A.S.U.	Pt. of N ² Sec. 36, T.1N. R.7E.	161.67 Ac.		92.42 Ac.		69.25 Ac.		11, 12 & 14					
7-6053	United States of America (B.R.)	Pt. of NE ⁴ Sec. 36, T.1N. R.7E.	47.33 Ac.		22.30 Ac.		25.03 Ac.		12, 13 & 14		DE 3-31-95	5-23-96	96-0361524	
7-6054	United States of America (B.R.)	Pt. of SE ⁴ SW ⁴ Sec. 25 T.1N. R.7E.	0.73 Ac.	0.73 Ac.	0.69 Ac.				15		ROE			
7-6055	United States of America (B.R.)	Pt. of Lots 75, 76, 77 & 64 Desert Village No. 3 Bk. 82, Pg. 27, M.G.R.	3.19 Ac.		1.32 Ac.		1.87 Ac.		15		ROE			

* Note:
Parcels Acquired using B.O.R. Datum.
For Additional Information see
Parcel Files.

CHECKED BY *Fern Brander*
HARD COPY

SUPERSTITION FREEWAY
ELLSWORTH RD. - MERIDIAN RD.
MARICOPA COUNTY

REVISIONS				PROJECT NO.	F-028-1(10)
C.O. No.	DATE	BY	DESCRIPTION	DRAWING NO.	0-7-T-742
1193	1-16-75	D.G.M.	Revised South Crismon Rd. From Grade Sep. 1971.	SHEET NO.	5 of 26
1173	7-6-75	D.G.M.	Moved Begin R/W Proj. From P.I. 1023+86.70 to P.I. 1023+86.70 Ahd.	DRAWN BY	df
1213	4-22-76	WDS	Revised Begin R/W Proj. to 1037+13	DATE COMP.	11-25-74
1655	5-22-85	P.P.A.	Rev. Total Sht. No. & Plan Sheet No's.	SCALE	1" = 400'
7723	5-16-88	JCH	Rev'd New R/W 1988, Lt. P.O.T. 1048+1		

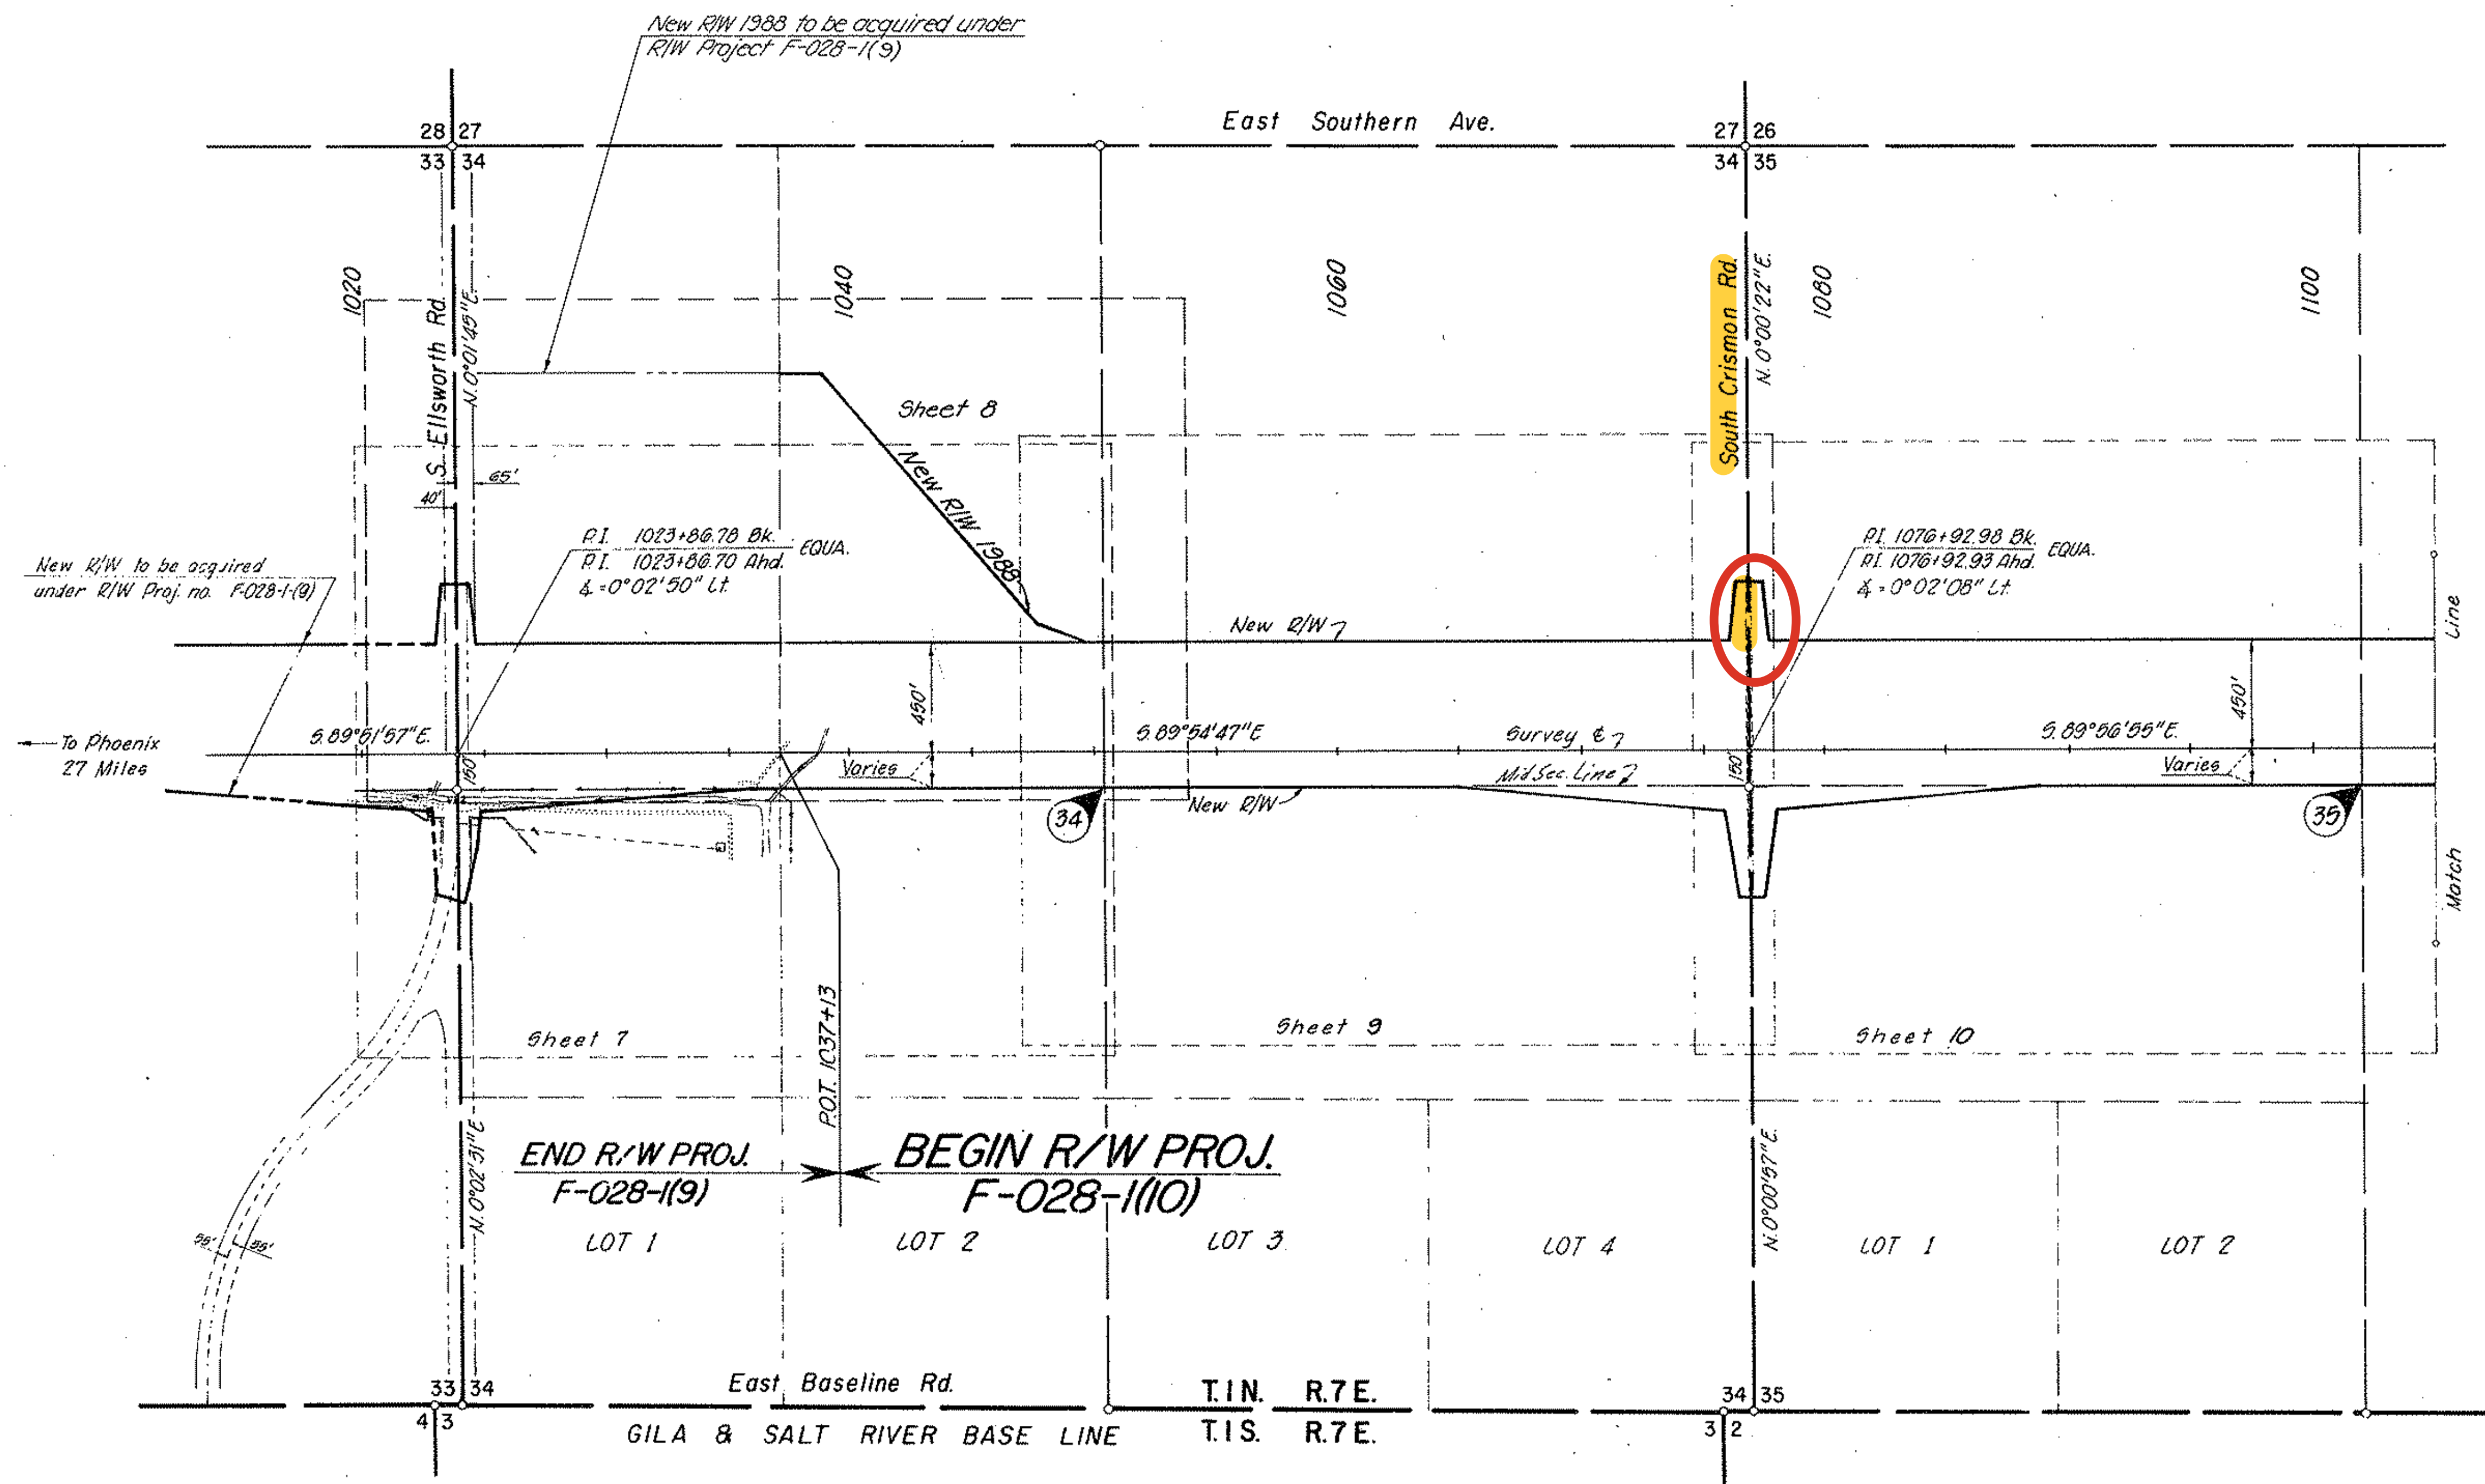

VICINITY MAP
Scale: 1" = 400'
Sheet 1 of 2

REDUCED SIZE
DO NOT SCALE


CHECKED BY: Jim Blanton

HARD COPY 67102 M2 (Rev. 1974)

BRUNING 44-512

SUPERSTITION FREEWAY
ELLSWORTH RD. - MERIDIAN RD.
MARICOPA COUNTY

REVISIONS				PROJECT NO.	F-028-1(10)
C.O. No.	DATE	BY	DESCRIPTION	DRAWING NO.	0-7-1-742
5775	5-14-75	J.C.H.	Changed R.I. Center From 1129+74.22 to 1129+74.12 & Removed Bearing Equation.	SHEET NO.	0 of 26
7455	5-22-80	R.P.A.	Rev. Total Shit No's & Add Shits. 14 & 15	DRAWN BY	df
7723	5-14-88	JCH	Rev'd New R/W 1988	DATE COMP.	11-25-74
				SCALE	1" = 400'

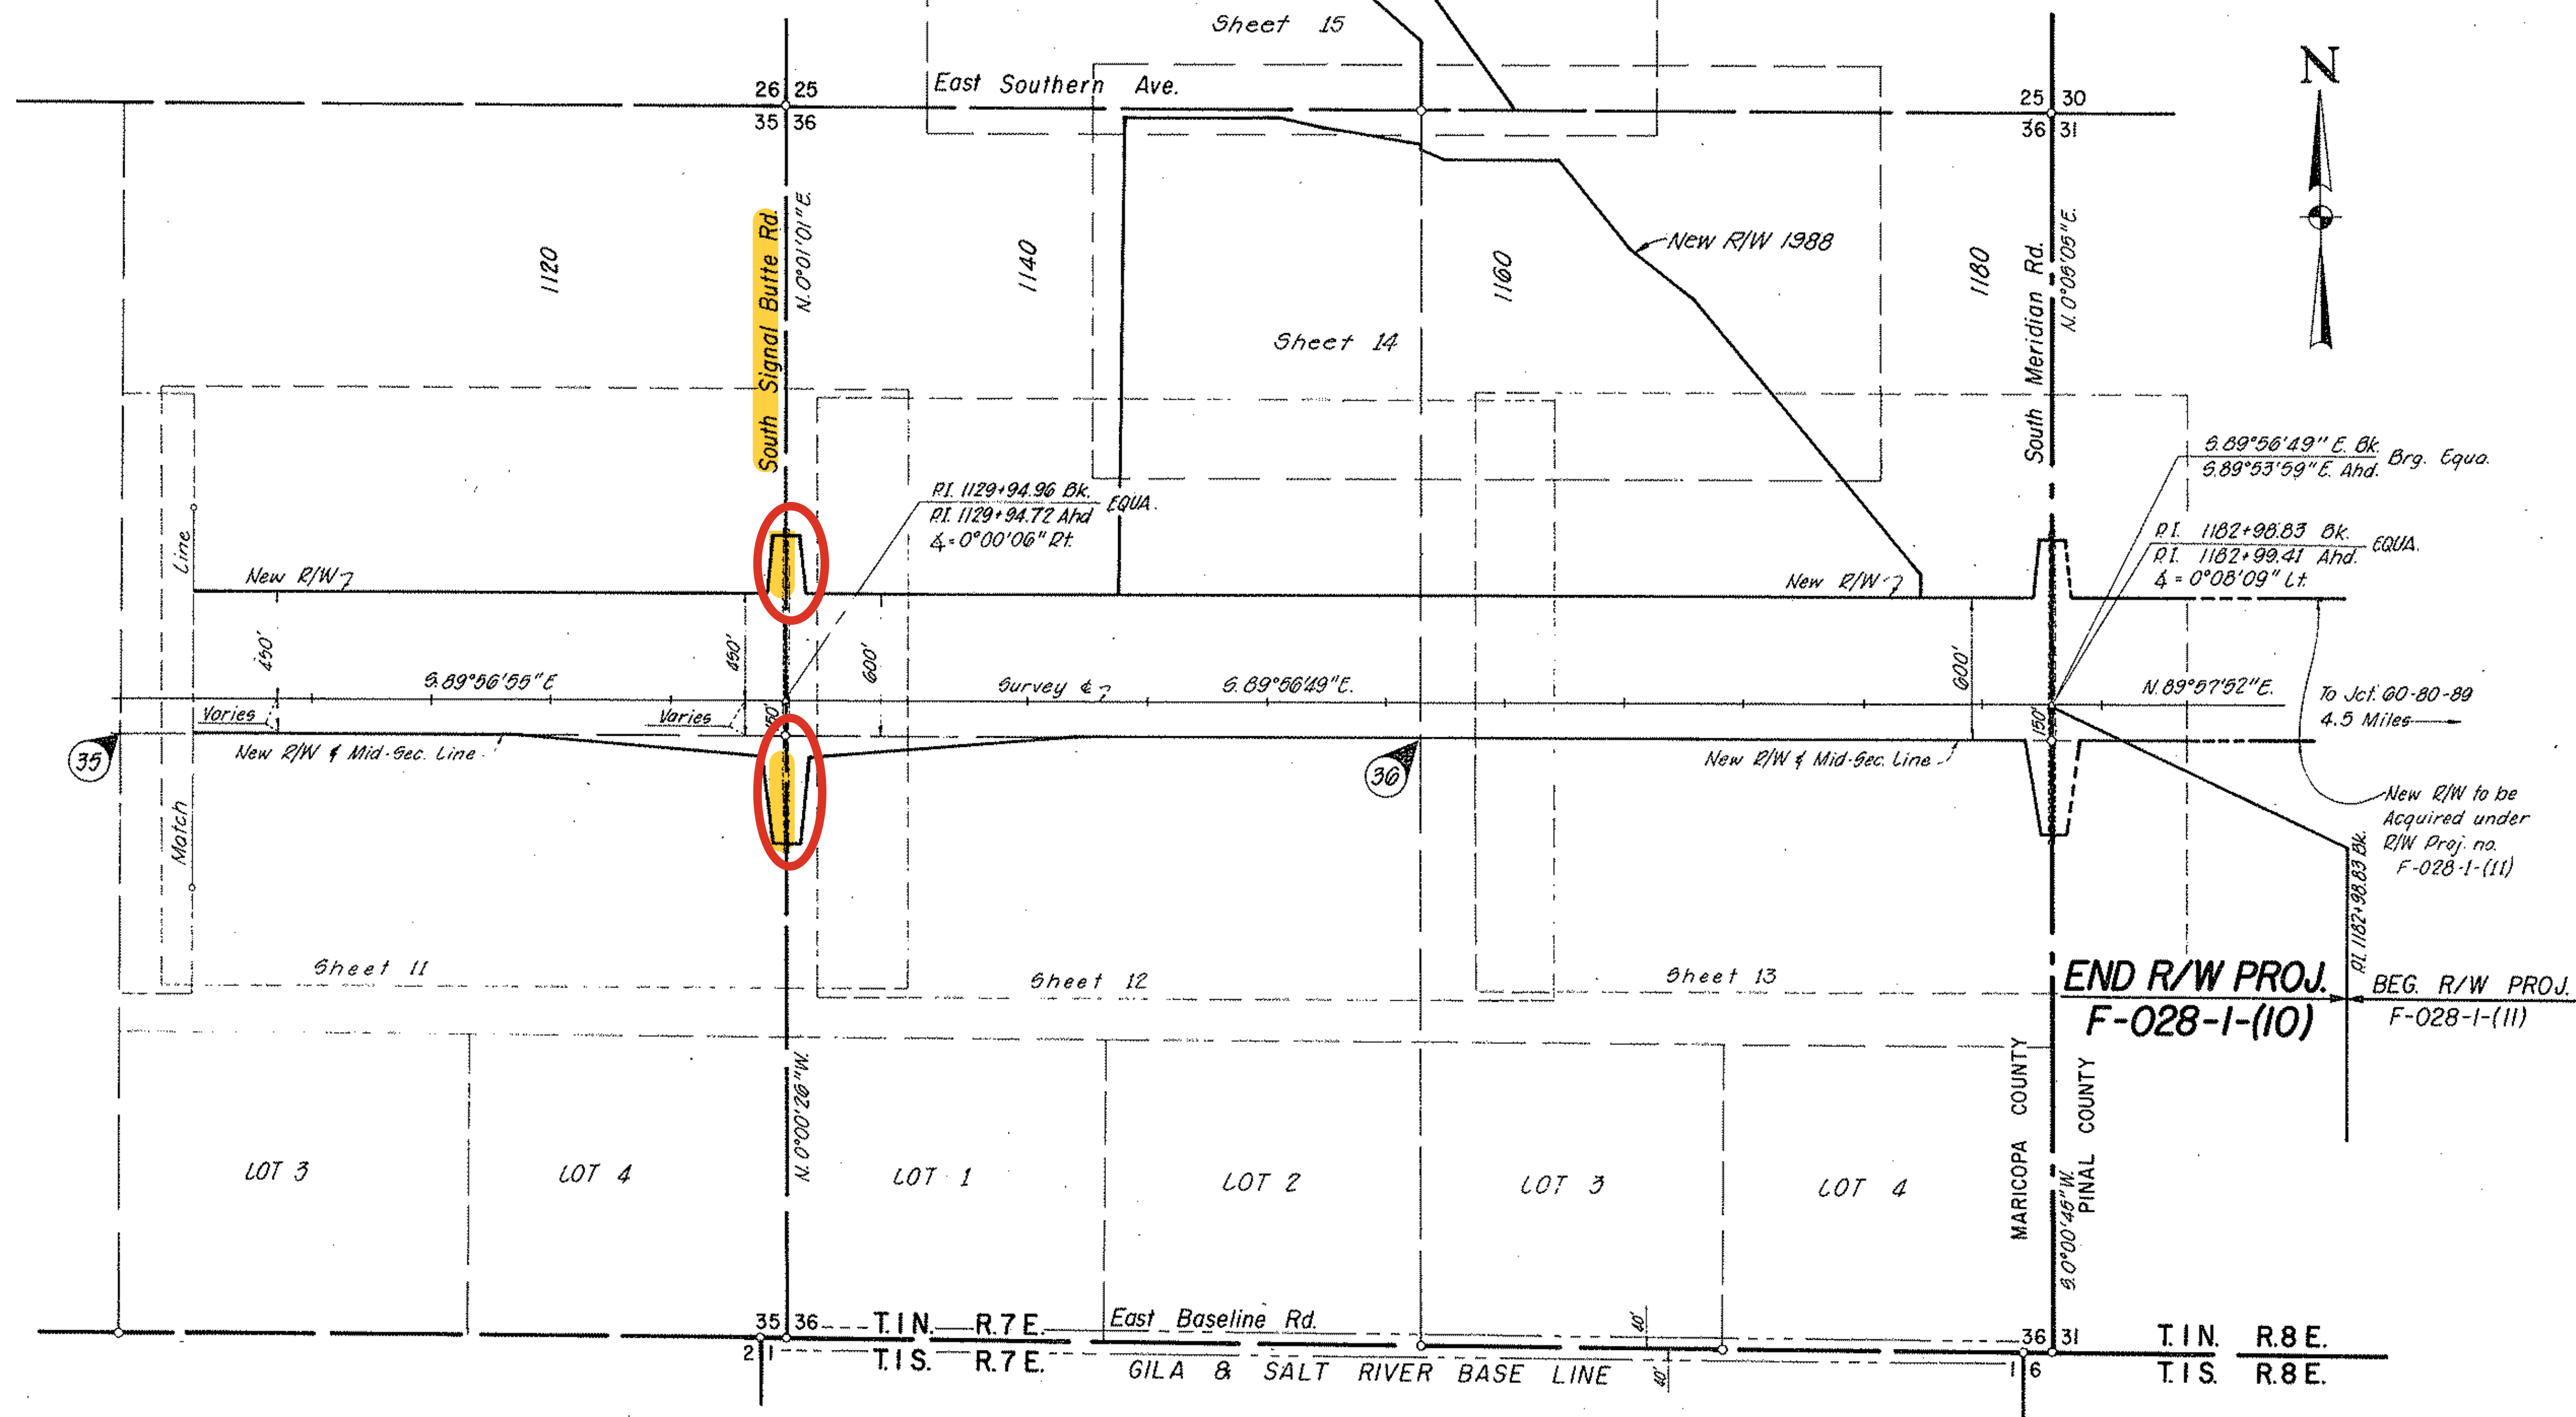

VICINITY MAP

Scale: 1" = 400'
 Sheet 2 of 2

REDUCED SIZE
 DO NOT SCALE

CHECKED BY: Jim Brundage

HARD COPY: 67102 M2 (Rev 1974)

CHECKED BY: Liam K. F. MacArthur



HARD COPY. 67102 M2 (Rev. 1974)

BRUNING 44-512



SUPERSTITION FREEWAY
ELLSWORTH RD. - MERIDIAN RD.
MARICOPA COUNTY

REVISIONS				PROJECT NO.	F-028-1(10)
G.O. No.	DATE	BY	DESCRIPTION	DRAWING NO.	D-7-T-742
7655	9-22-80	R.P.A.	Rev. Total Shft. No's.	SHEET NO.	11 of 26
				DRAWN BY	dj
				DATE COMP.	11-25-74
				SCALE	1" = 100'

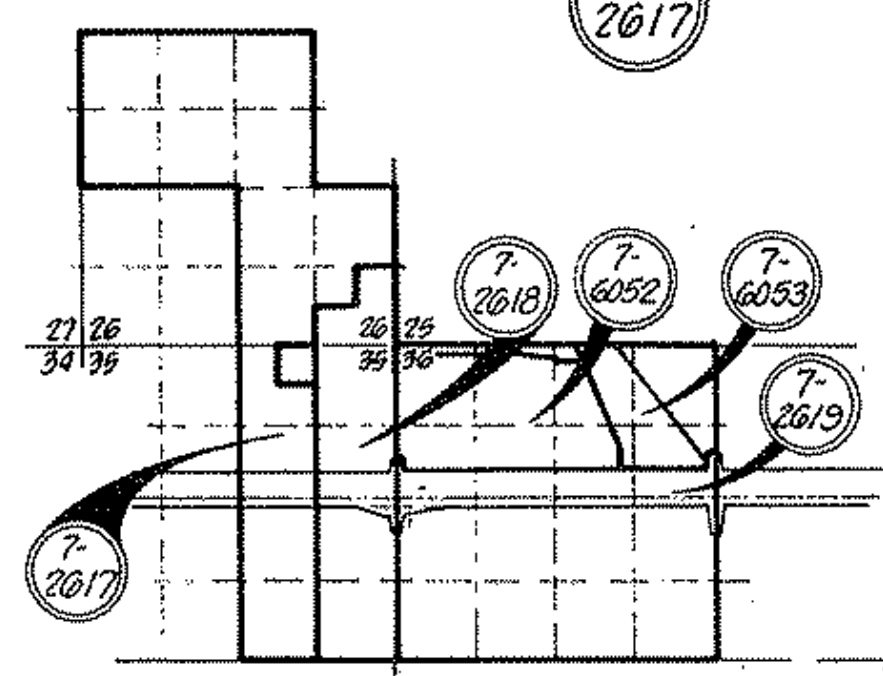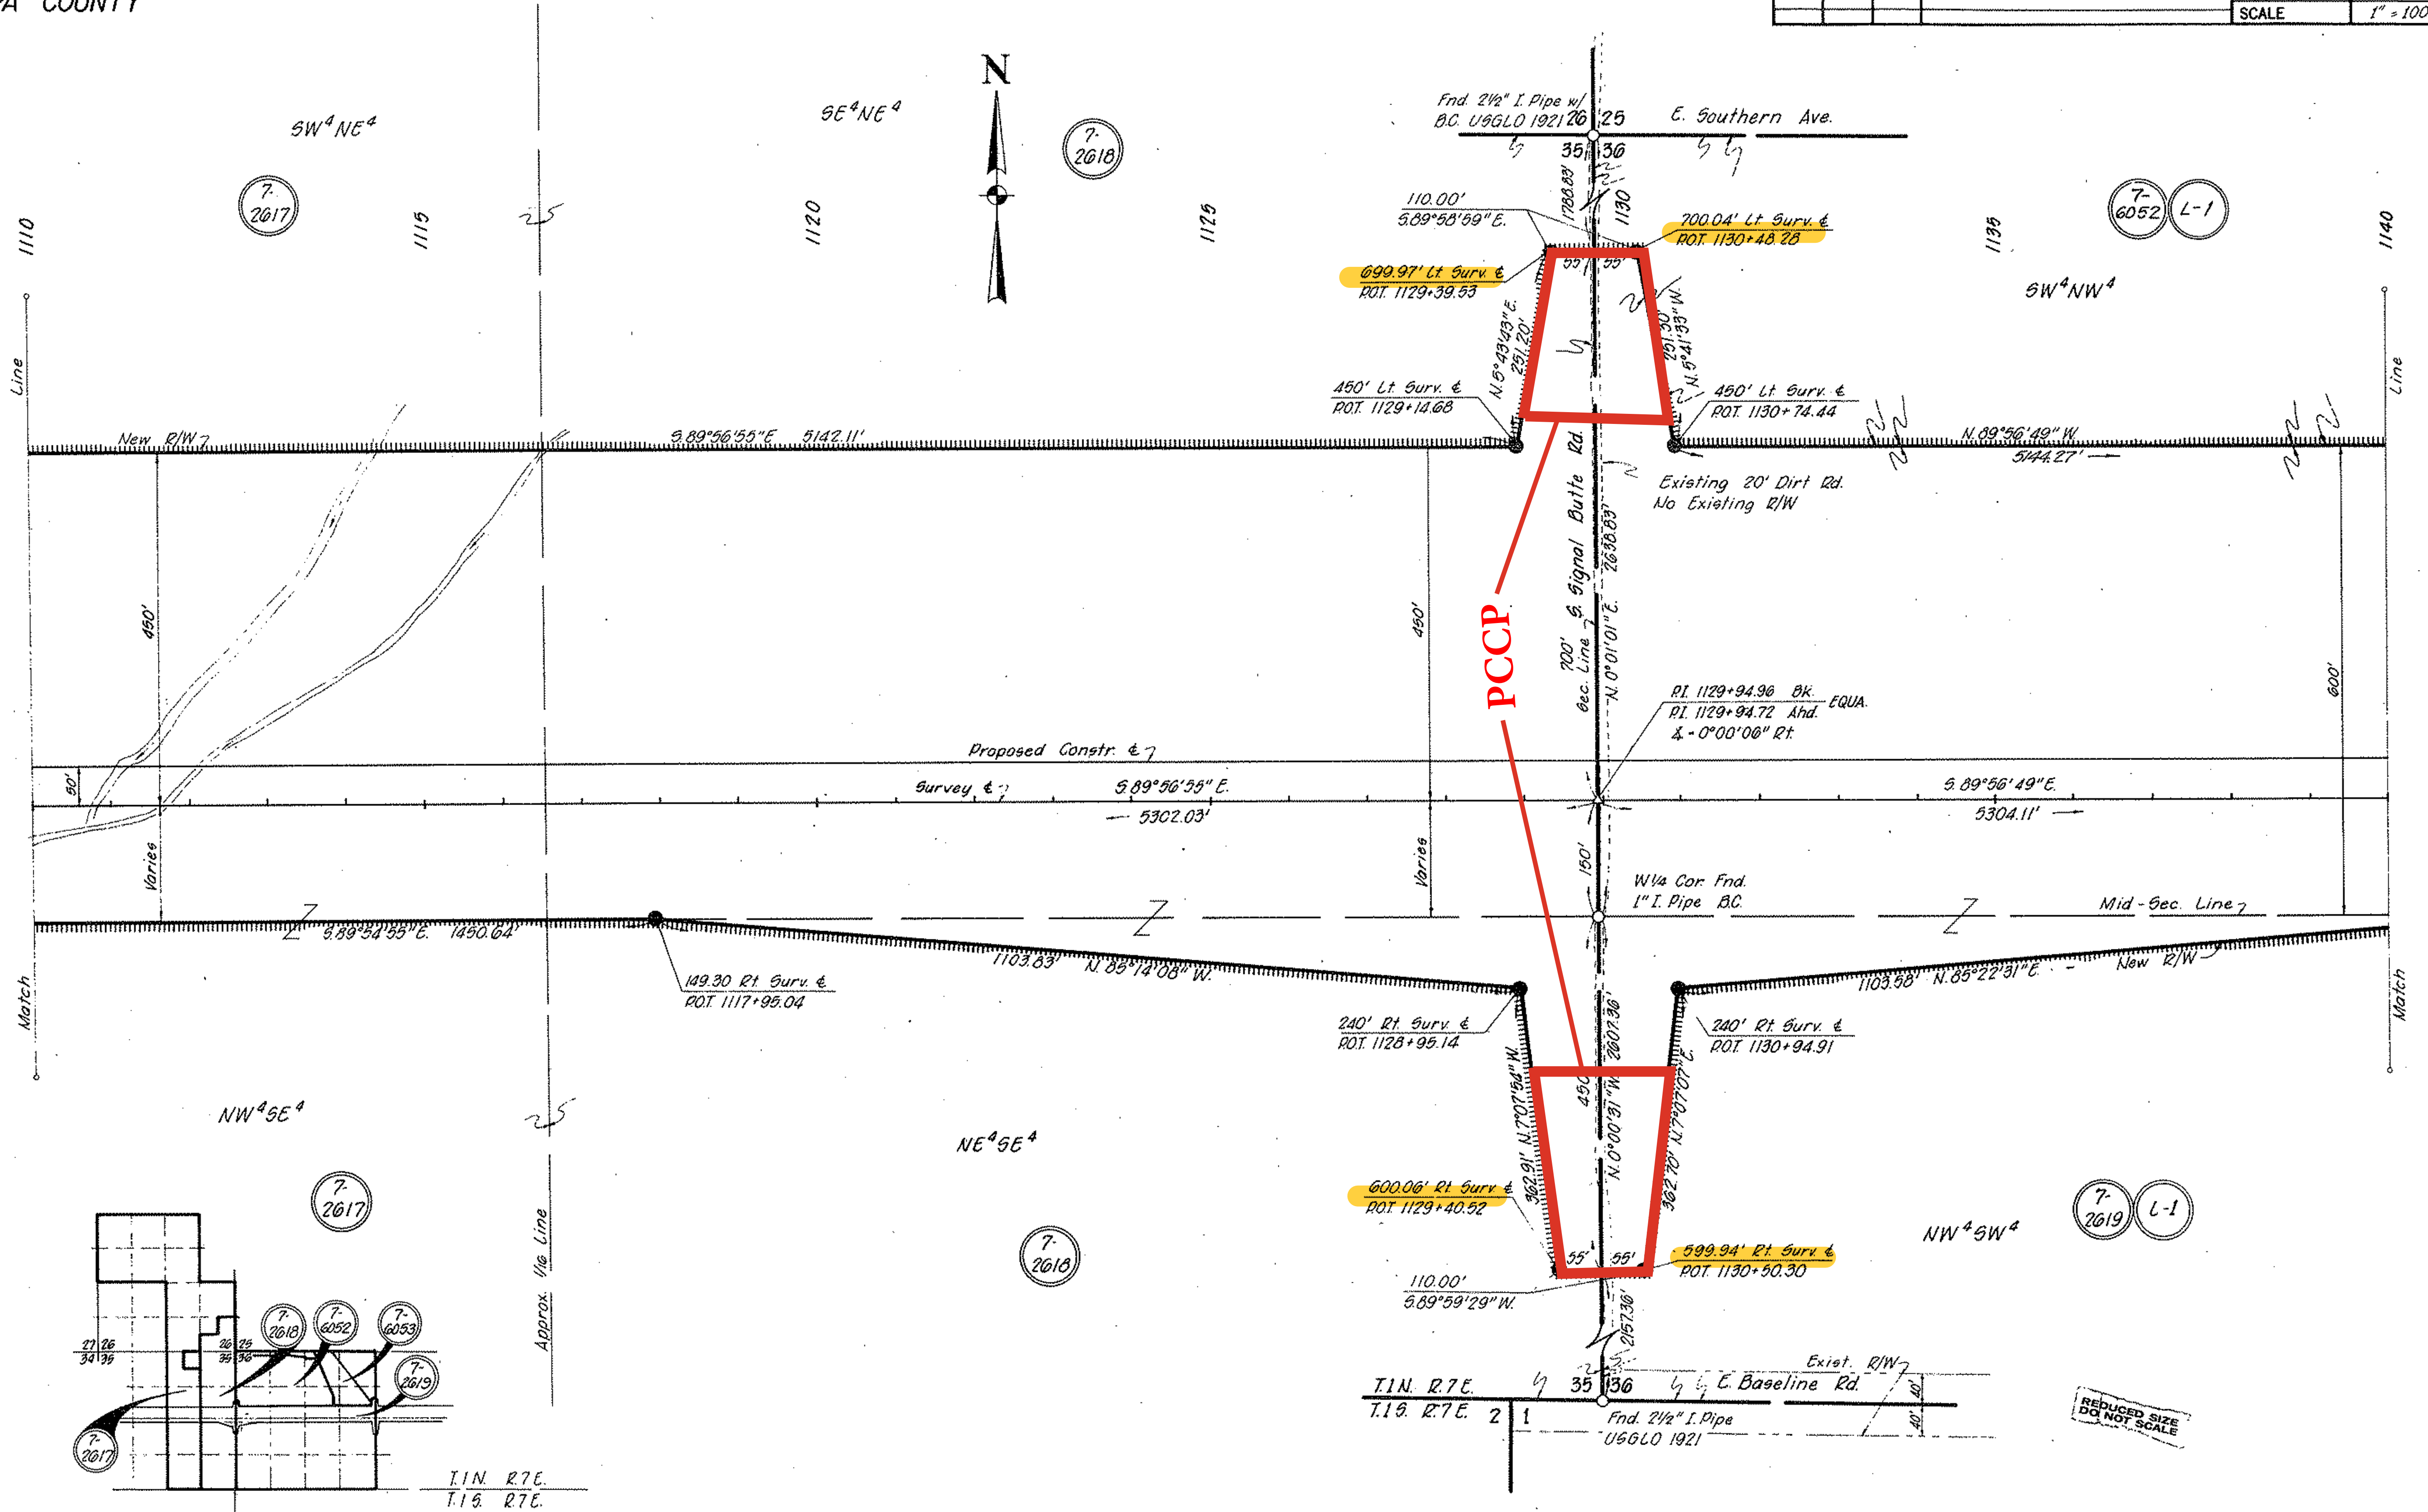

REDUCED SIZE
DO NOT SCALE

CHECKED BY: [Signature] HARD COPY 67102 M2 (Rev. 1974)