


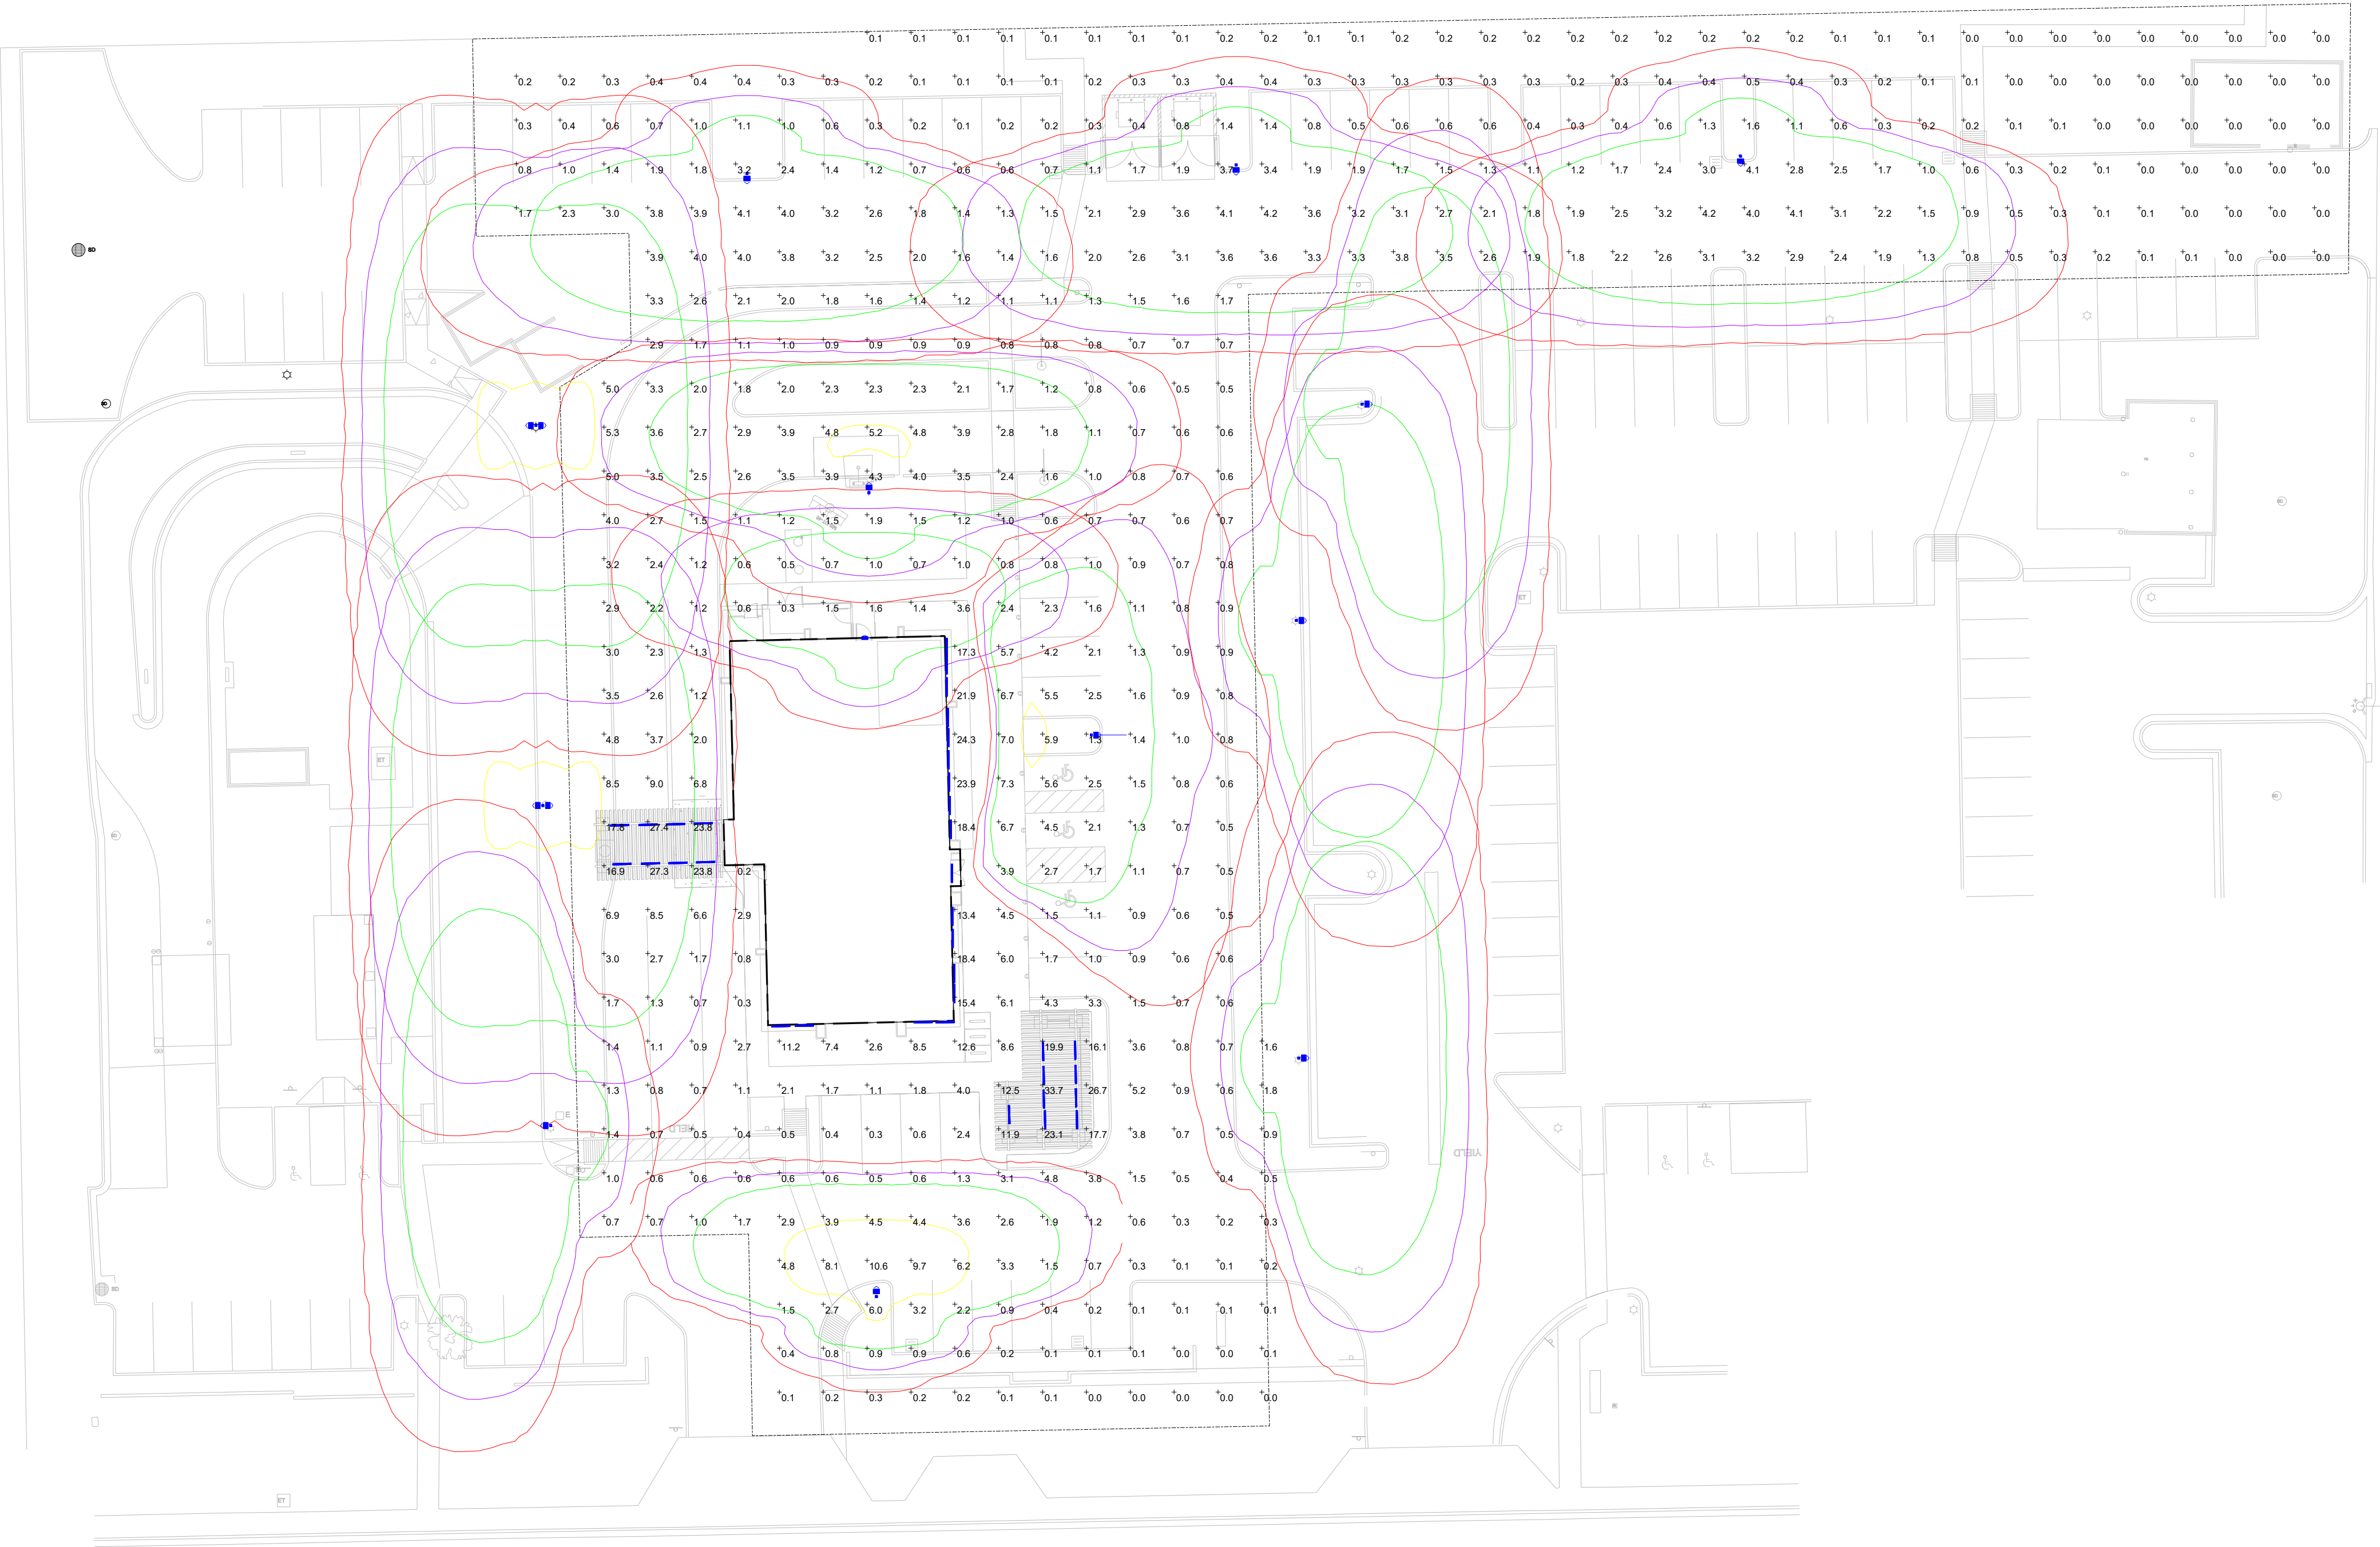

McKELLIPS ROAD

Plan View
Scale - 1" = 25ft

Schedule										
Description			Avg	Max	Min	Max/Min	Avg/Min	Symbol		
Calc Zone #2			2.4 fc	33.7 fc	0.0 fc	N/A	N/A	+		