


Charles + Andrea Melton
733 Douglas
LOT # 1396 U4
ASS # 140-74-560

3' Set Back Required
I VENTURE OUT SUB-DIVISION

North

New SRP
H-frame

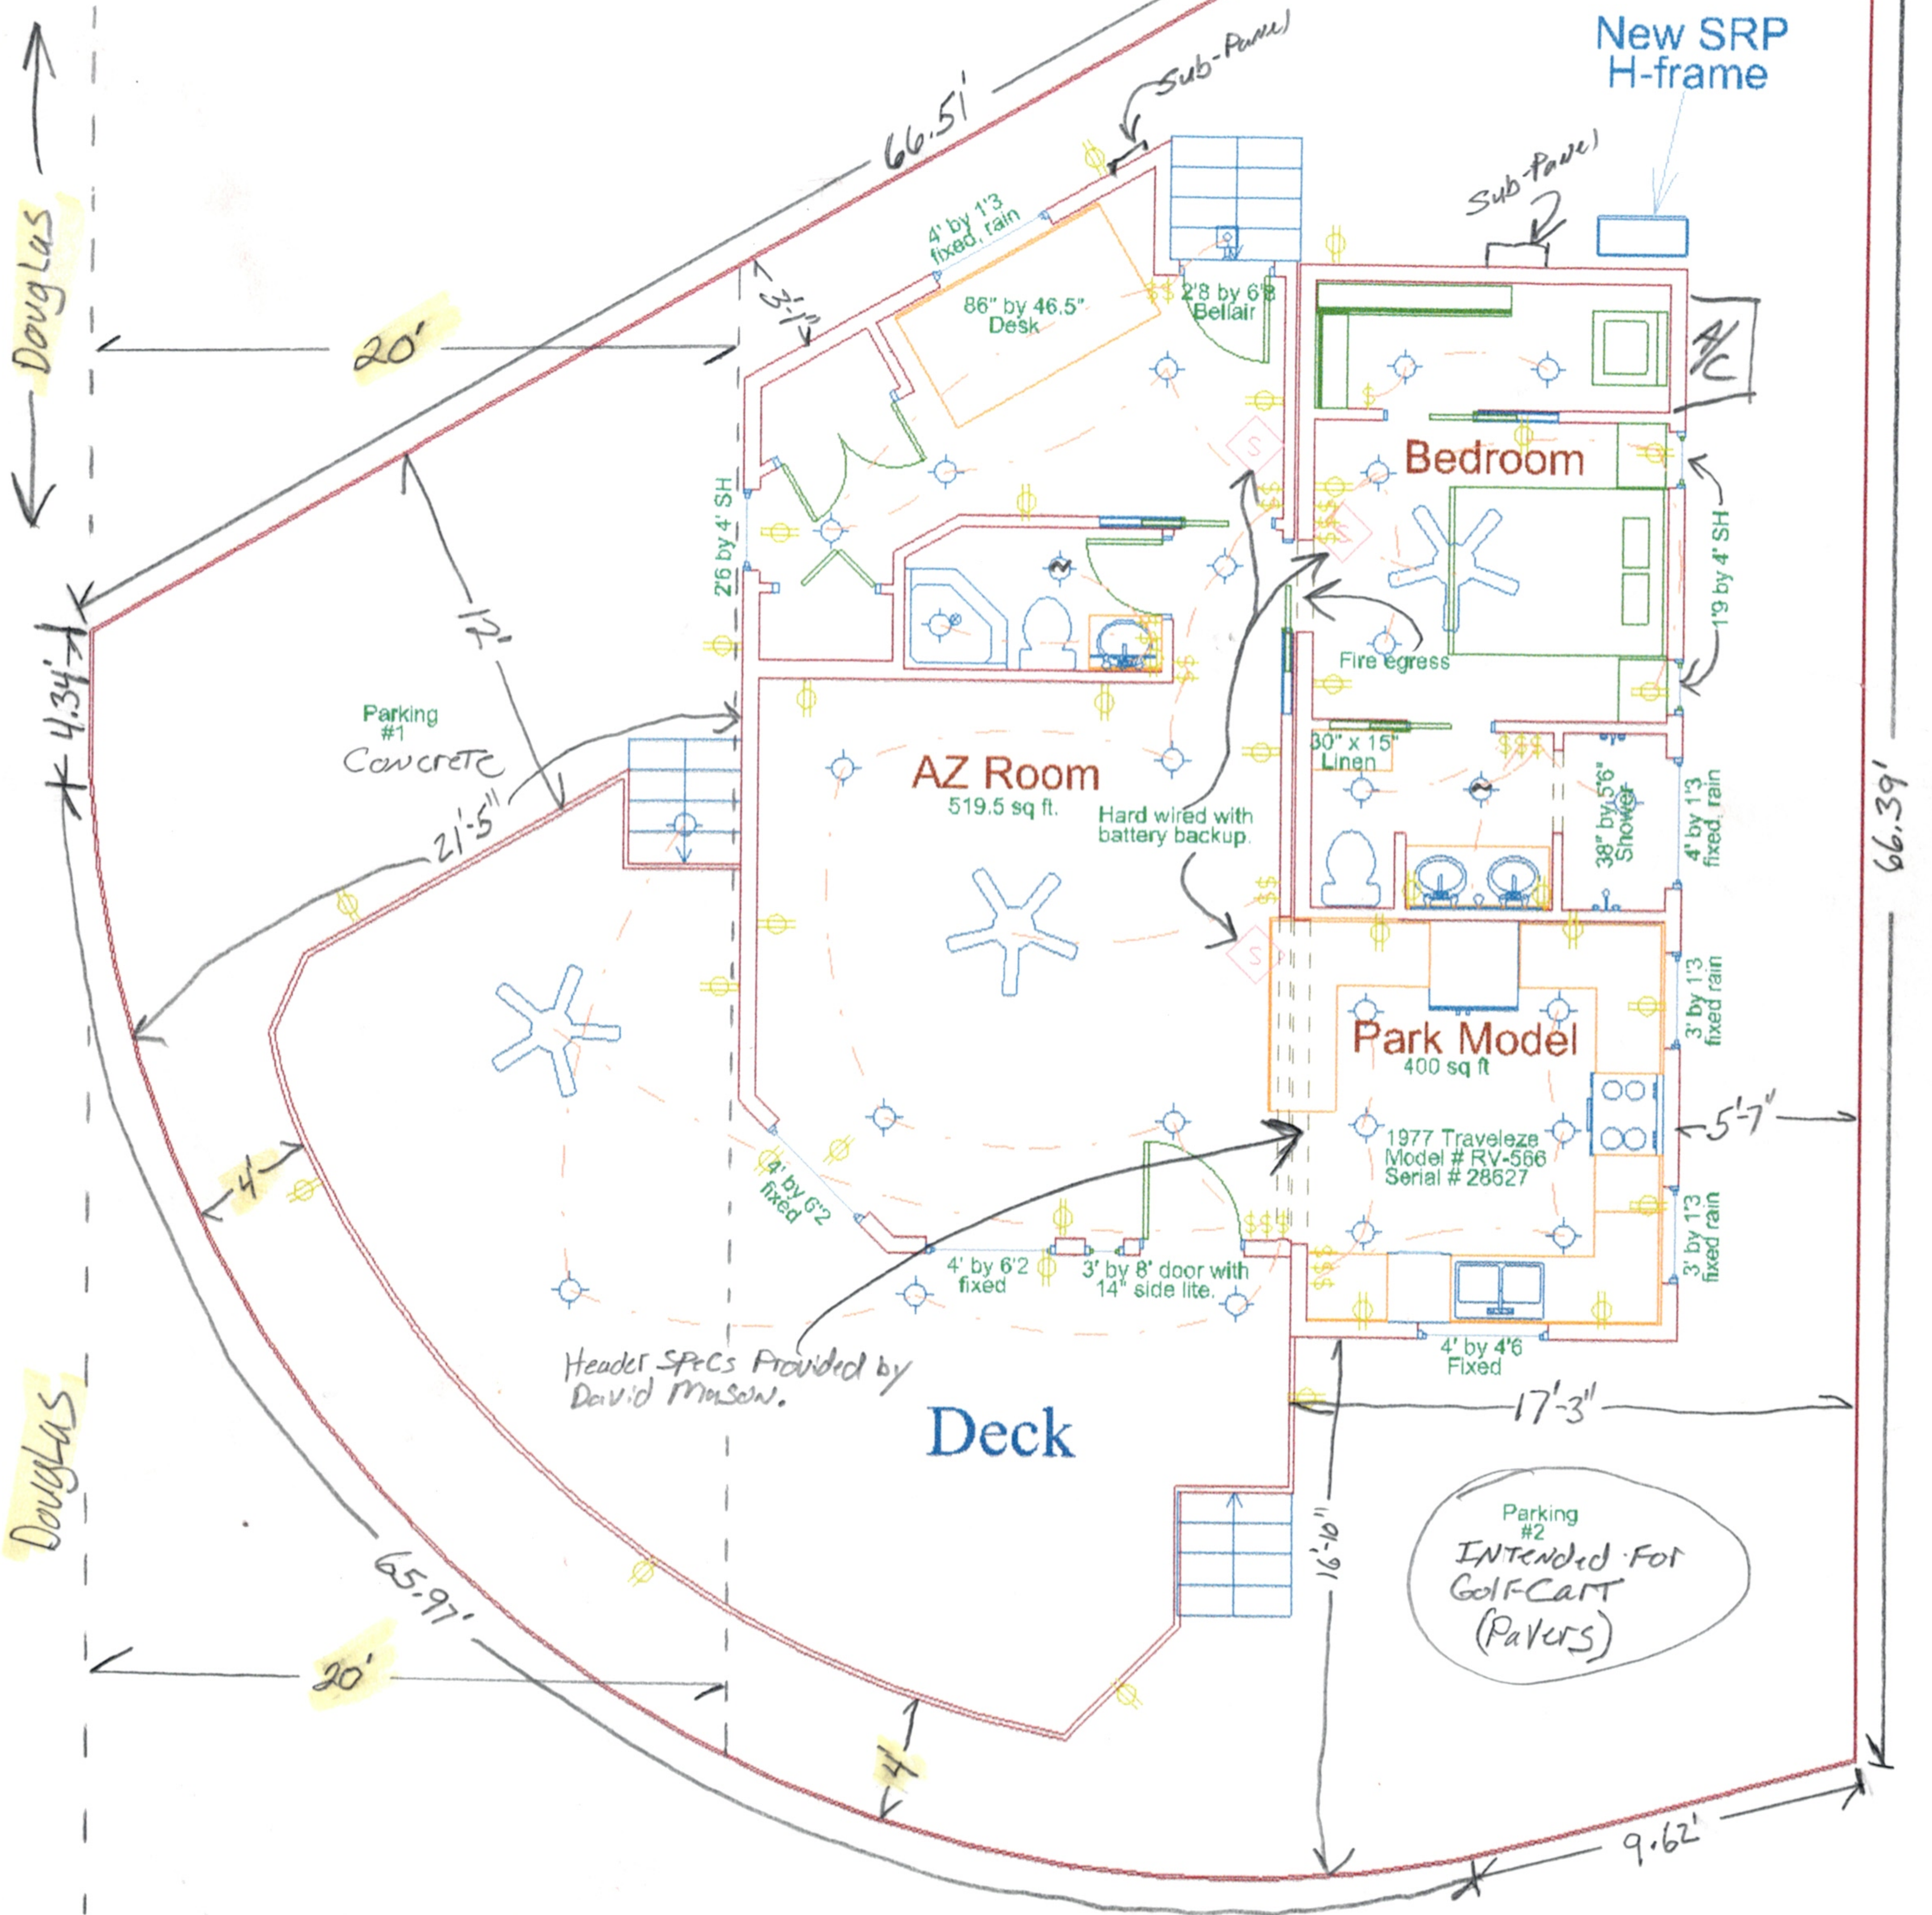

Header Specs Provided by
David Mason.

Deck

Bedroom

AZ Room
519.5 sq ft.

Park Model
400 sq ft

1977 Traveleze
Model # RV-566
Serial # 28627

Parking #2
Intended For
Golf Cart
(Pavers)

5001 E Main St. #733
Mesa, AZ 85205