

**DAVE DOWNING
AND ASSOCIATES
WAREHOUSE**

DAVE DOWNING AND ASSOCIATES
234 SOUTH HIBBERT
MESA, AZ 85210

DELTA REVISIONS

#	DESCRIPTION	DATE


PRELIMINARY
NOT FOR
PRICING
CONSTRUCTION
OR RECORDING

PROJECT # 22128
ISSUE DATE 09.07.2023
ISSUE NAME DESIGN DEVELOPMENT SET
PLOT DATE 9/27/2023 10:17:16 PM

E102

EXTERIOR PHOTOMETRIC
PLAN

ASEIENGINEERING 2410 W. ROYAL PALM RD. SUITE A, PHOENIX, AZ 85021
3351ENGINEERING.COM P 602.287.0300 F 602.287.0400
PROPERTY OF ASE ENGINEERING, INC. THIS INFORMATION MAY NOT BE USED FOR ANY PURPOSE OTHER THAN ORIGINALLY INTENDED WITHOUT THE EXPRESSED WRITTEN CONSENT AND PERMISSION OF THE ENGINEER AND ASE ENGINEERING, INC.
JOB NO: 230350
DFT: DM
DSN: DM
CHK: WSA

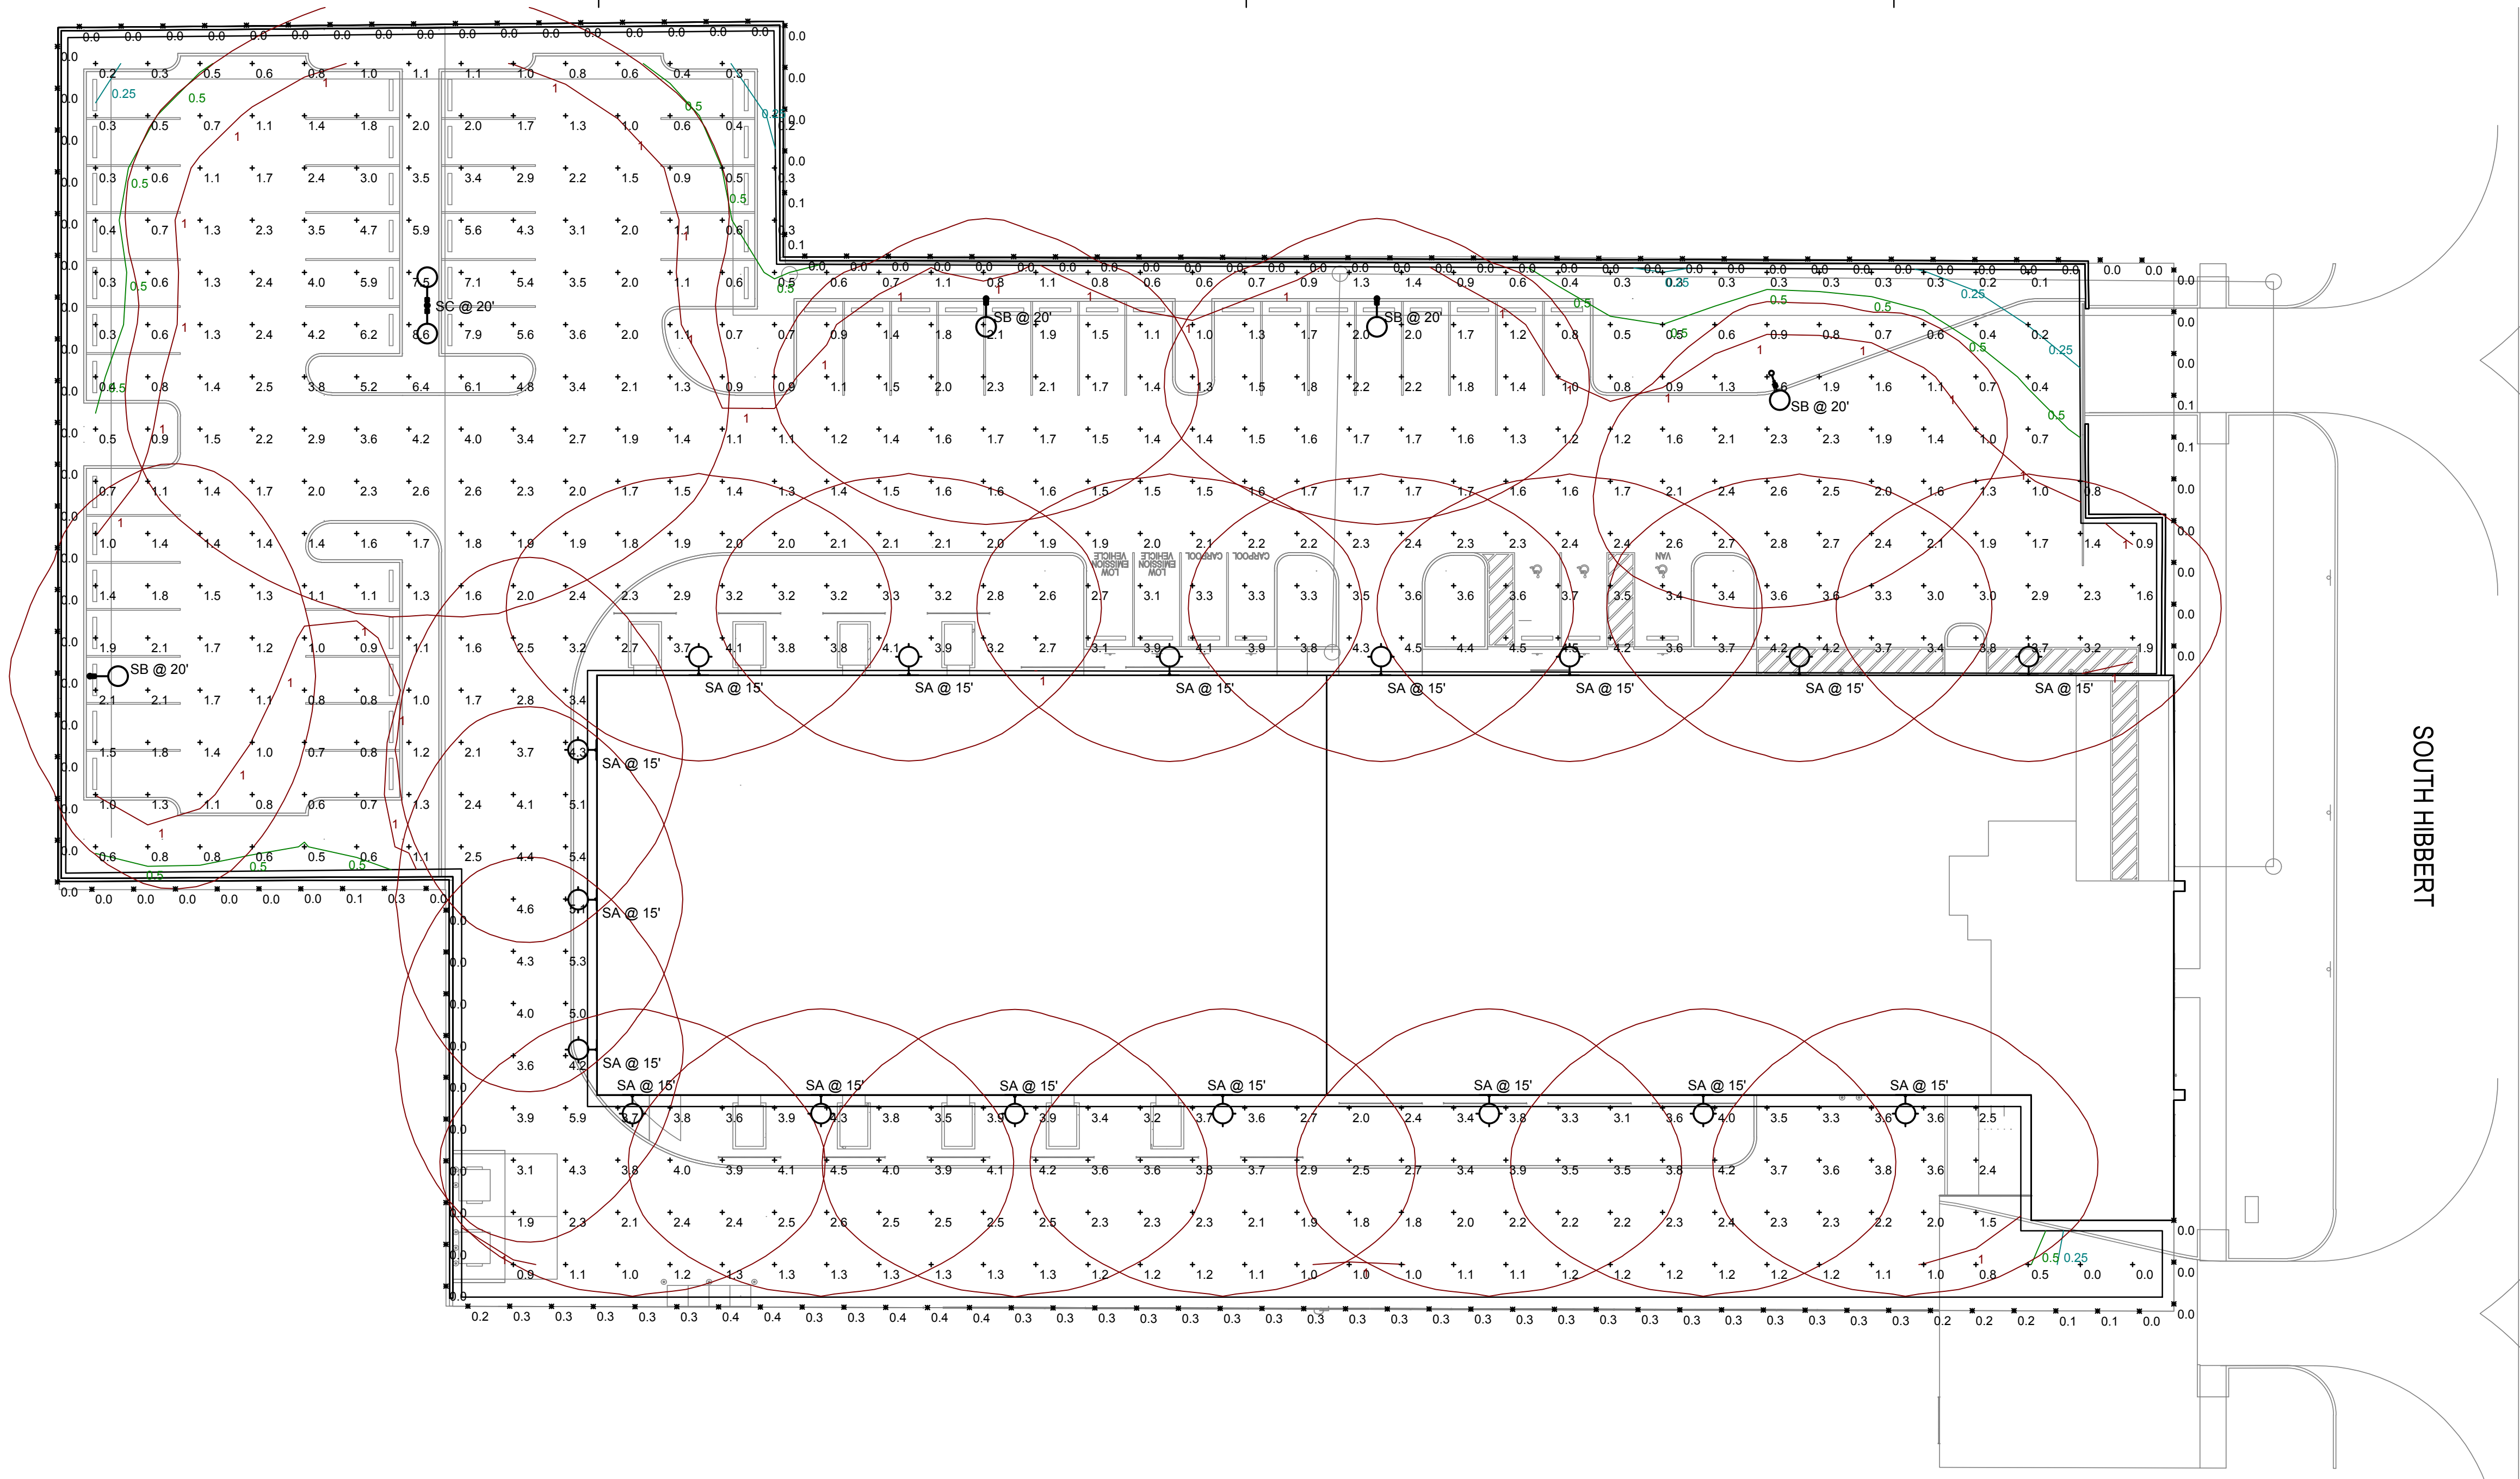

EXTERIOR PHOTOMETRIC PLAN
1"=20'-0"

Symbol	Label	Image	QTY	Manufacturer	Catalog	Description	Number Lamps	Lamp Output	LLF	Input Power
○	SA		17	GARDCO	GBM-A09-840-T4M	Gardco GeoForm block medium LED wall sconce, 40 LED's, 4000K CCT, TYPE T4M OPTIC, 80CRI	1	5848	1	38.7
□	SB		4	SIGNIFY CANADA LTD	OPF-S-P03-840-T4M	OpForm Precision Plus - Small, 40 LED's, 4000K CCT, TYPE T4M OPTIC, 80CRI	1	6035	1	38.14286
■	SC		1	SIGNIFY CANADA LTD	OPF-S-P07-840-T4M	OpForm Precision Plus - Small, 80 LED's, 4000K CCT, TYPE T4M OPTIC, 80CRI	1	14798	1	188.5084

Description	Symbol	Avg	Max	Min	Max/Min	Avg/Min
Site Lighting	+	2.2 fc	8.6 fc	0.0 fc	N/A	N/A
Property Line @ 36"	✖	0.1 fc	0.4 fc	0.0 fc	N/A	N/A