



Nov 04, 2022 10:33am S:\Projects\2022\22-0222\Land Survey\Legals\22-0222 Annexation Exhibit\22-0222 Annexation - Layout.dwg

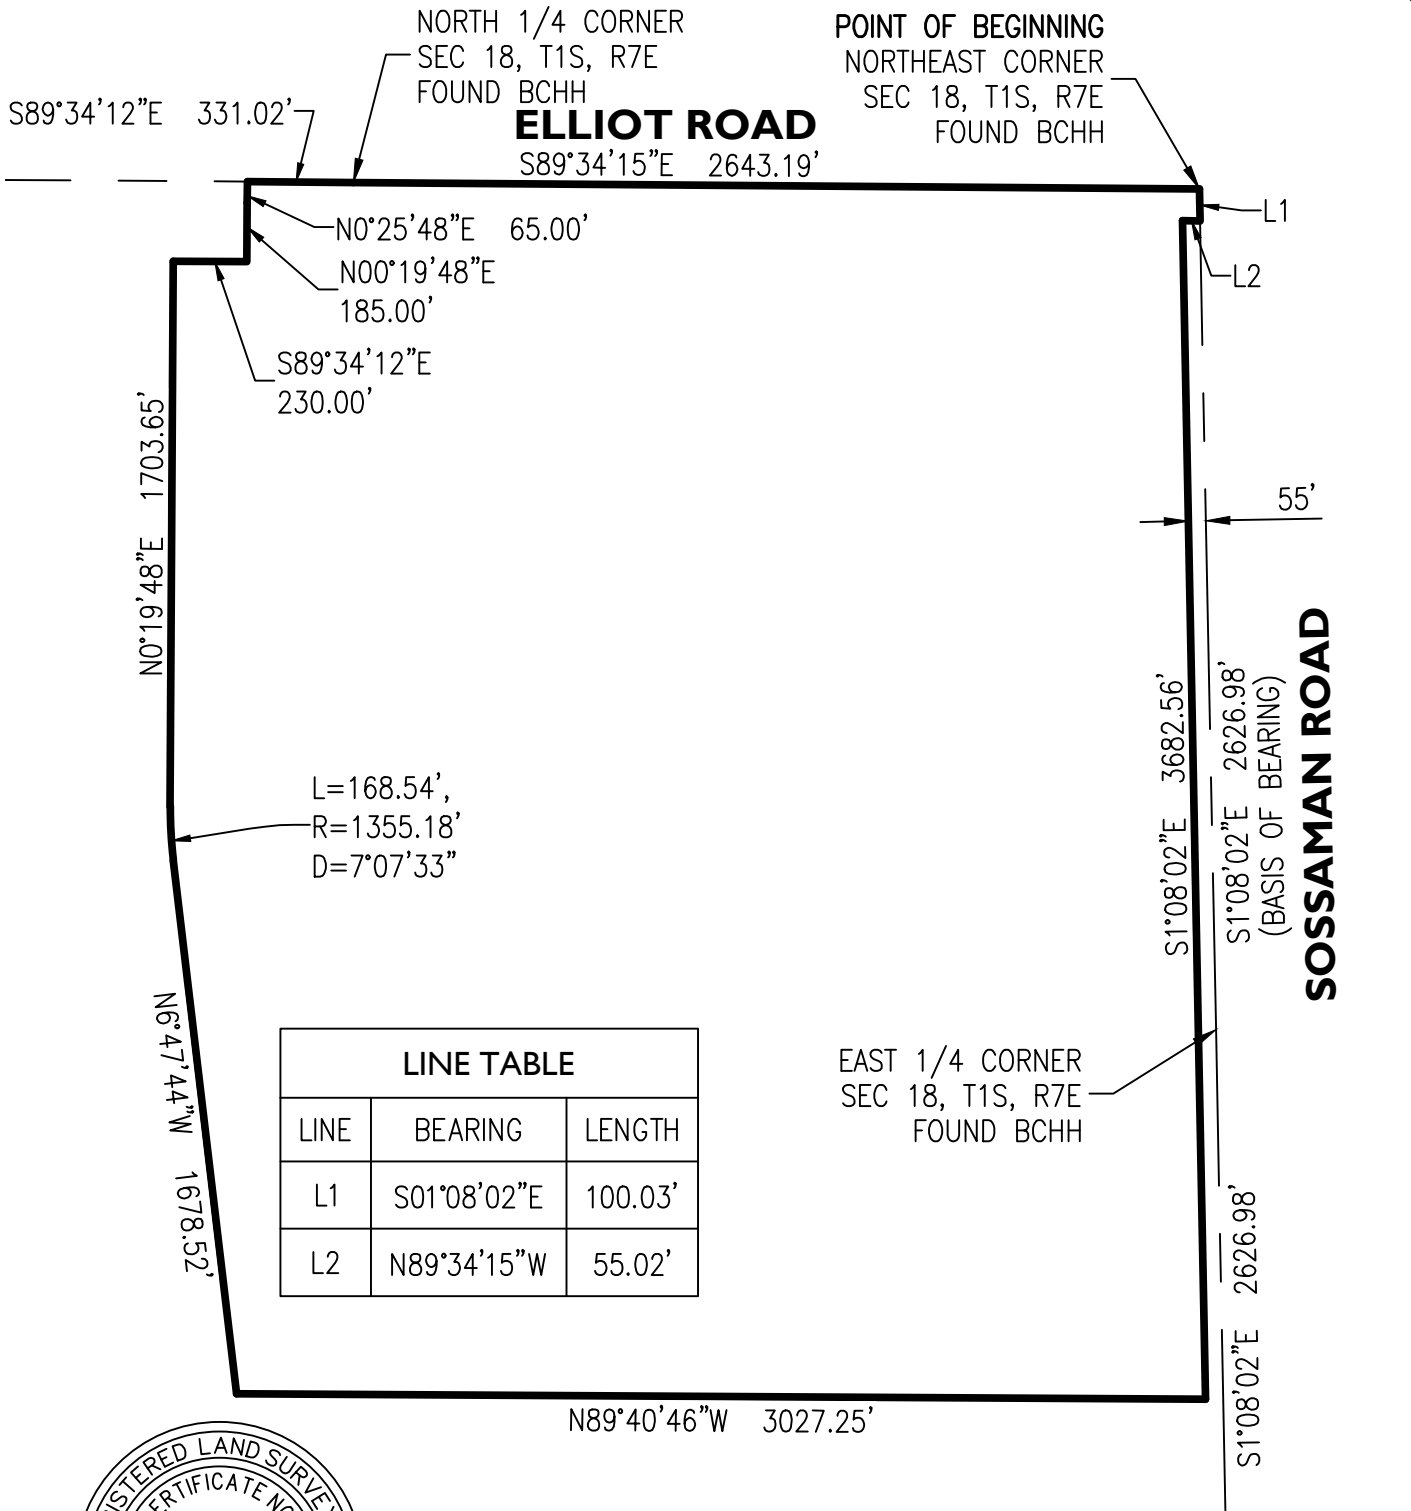

| LINE TABLE |             |         |
|------------|-------------|---------|
| LINE       | BEARING     | LENGTH  |
| L1         | S01°08'02"E | 100.03' |
| L2         | N89°34'15"W | 55.02'  |

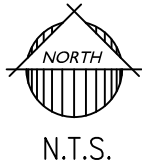

|                |  |   |
|----------------|--|---|
| <b>22-0222</b> | <b>THE BLOCK ON ELLIOT<br/>LEGAL DESCRIPTION</b> | <br>1130 N. Alma School Rd.<br>Ste. 120 Mesa, AZ 85201<br>T:480.503.2250   F:480.503.2258<br>www.epsgruoinc.com |
|                | <b>EXHIBIT "A"</b>                               |   |