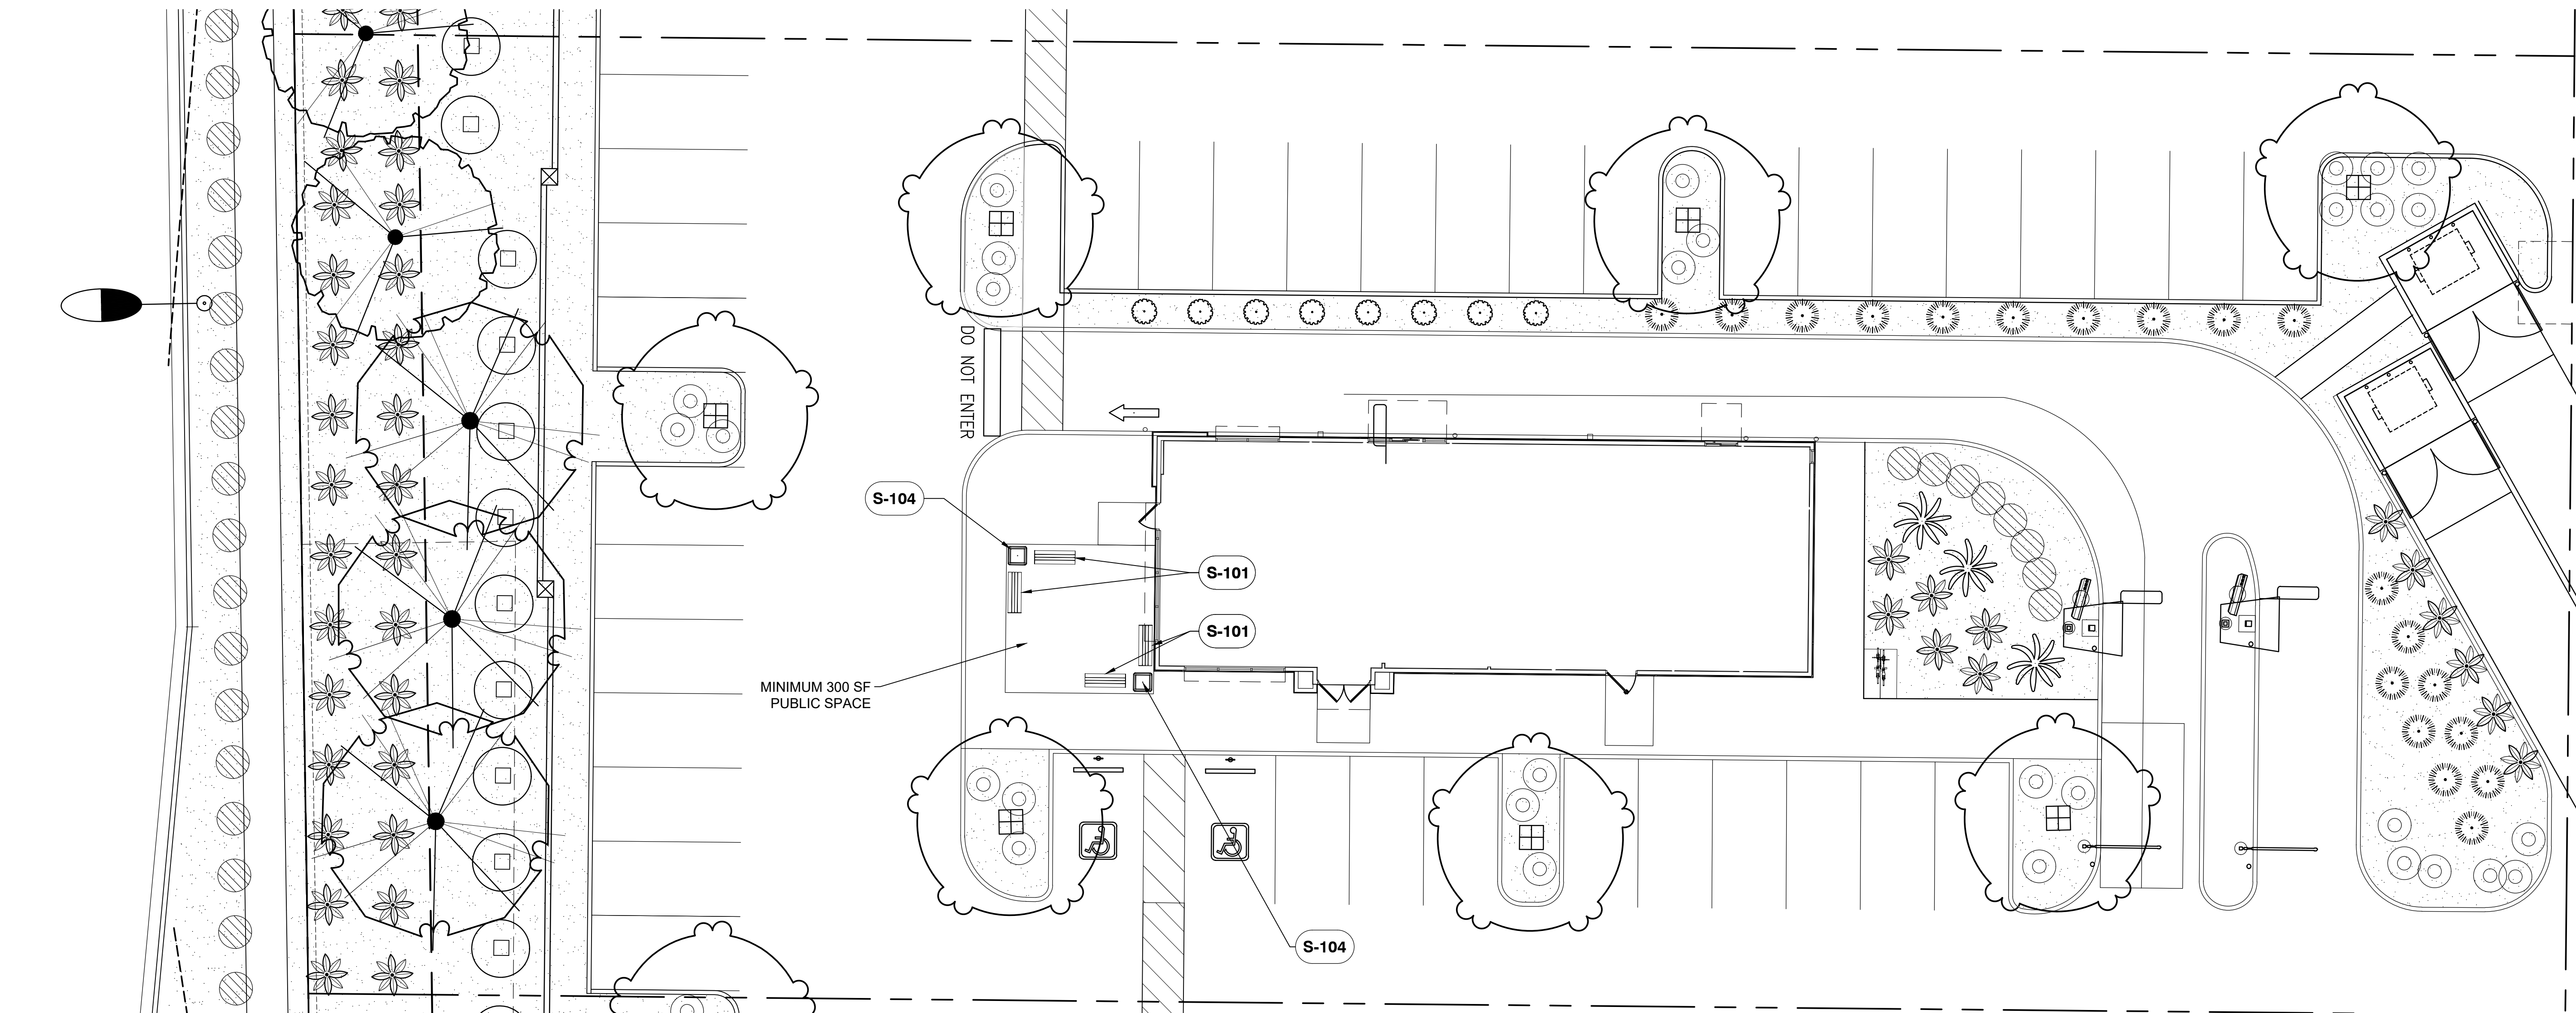
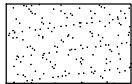


BENCH PHOTO

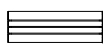
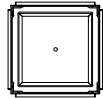


PLANTER PHOTO

ROCK SCHEDULE

SYMBOL	DESCRIPTION
 K-101	1/2" screened decomposed granite. Express Carmel color at 2" Depth.

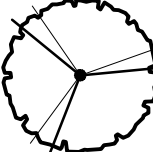
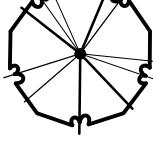
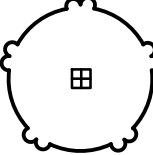
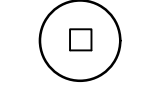
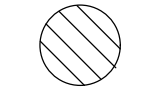
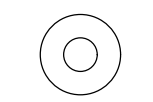
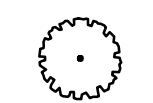
SITE FURNISHINGS SCHEDULE TACO BELL

SYMBOL	CODE	DESCRIPTION
 S-101		Landscape Forms NLVN-59-E Neolliviano Backless Bench 59in., Embedded, Wood Frame: Finished Aluminum Seat: Thermally Modified Ash Exterior Wood
 S-104		Landscape Forms PLAZA-28-M Freestanding 27 gallon planter. Cast stainless steel structure w/ steel panels. 28in. L x 28in. D x 17in. H. Corners: Matte Black Low Sheen Infill Panels: Bronze Metallic

NOTE:
LANDSCAPE TO BE IRRIGATED WITH PERMANENT, BELOW GRADE,
AUTOMATIC SYSTEM

THE CRITERIA USED FOR THE DESIGN OF THE SIGHT VISIBILITY
TRIANGLES IS A 50 MILES PER HOUR SPEED LIMIT WITH A CLEAR
DISTANCE OF 480 FEET.

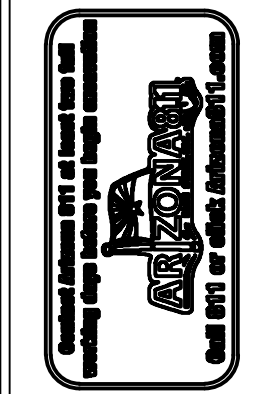
PLANT SCHEDULE TACO BELL

SYMBOL	BOTANICAL / COMMON NAME	SIZE	QTY
TREES			
	<i>Olea europaea</i> 'Fruitless' Fruitless Olive	36" Box	1
	<i>Pistacia</i> x 'Red Push' Pistache	24"box	3
	x <i>Chitalpa tashkentensis</i> 'Pink Dawn' Pink Dawn Chitalpa	36" Box	7
SHRUBS			
	<i>Dasyliro longissimum</i> Toothless Desert Spoon	5 gal.	3
	<i>Dodonaea viscosa</i> 'Green' Green Hopseed Bush	5 gal.	11
	<i>Hesperaloe parviflora</i> 'Perpa' TM Brakelights Red Yucca	5 gal.	40
	<i>Lantana</i> x 'New Gold' New Gold Lantana	1 gal.	25
	<i>Muhlenbergia capillaris</i> 'Regal Mist' TM Regal Mist Pink Muhly Grass	5 gal.	19
	<i>Ruellia penninsularis</i> Wild Petunia	5 gal	30
	<i>Russelia equisetiformis</i> Firecracker Plant	5 gal.	8

PROJECT: **POWER & ELLIOT RETAIL**

3663 E. POWER ROAD MESA, ARIZONA 85212

Job No: _____
Drawn By: PJ
Checked: DB



LANDSCAPE ARCHITECT
JAMES CHRISTOPHER EVERETT
STATE OF ARIZONA, U.S.A.
EXP. 06/30/2025

JOB NO.
22035

LANDSCAPE PLAN

SHEET NO.

L2

2 OF 8

REVISIONS:

BFH Group
3707 EAST SOUTHERN AVENUE
MESA, ARIZONA, 85206
PHONE: 480.734.1446