


© COPYRIGHT 2023 VALLEY ARCHITECTURE, INC.
 IN ORDER TO USE THESE DRAWINGS, GENERAL CONTRACTOR MUST VERIFY ALL EXISTING SITE AND ANY EXISTING BUILDING CONDITIONS, INCLUDING EXISTING GRADES, AND EXISTING UTILITIES PRIOR TO BEGINNING CONSTRUCTION. GENERAL CONTRACTOR ALSO MUST VERIFY ALL DIMENSIONS BEFORE BEGINNING CONSTRUCTION. ANY DISCREPANCY MUST BE REPORTED BY GENERAL CONTRACTOR TO VALLEY ARCHITECTURE, INC. WITH A WRITTEN RFI FOR RESOLUTION PRIOR TO INITIATING THE WORK.

NEW BUILDING FOR:
 NEW LIFE - FELLOWSHIP BUILDING
 1718 W. BROADWAY RD.
 MESA, AZ 85202

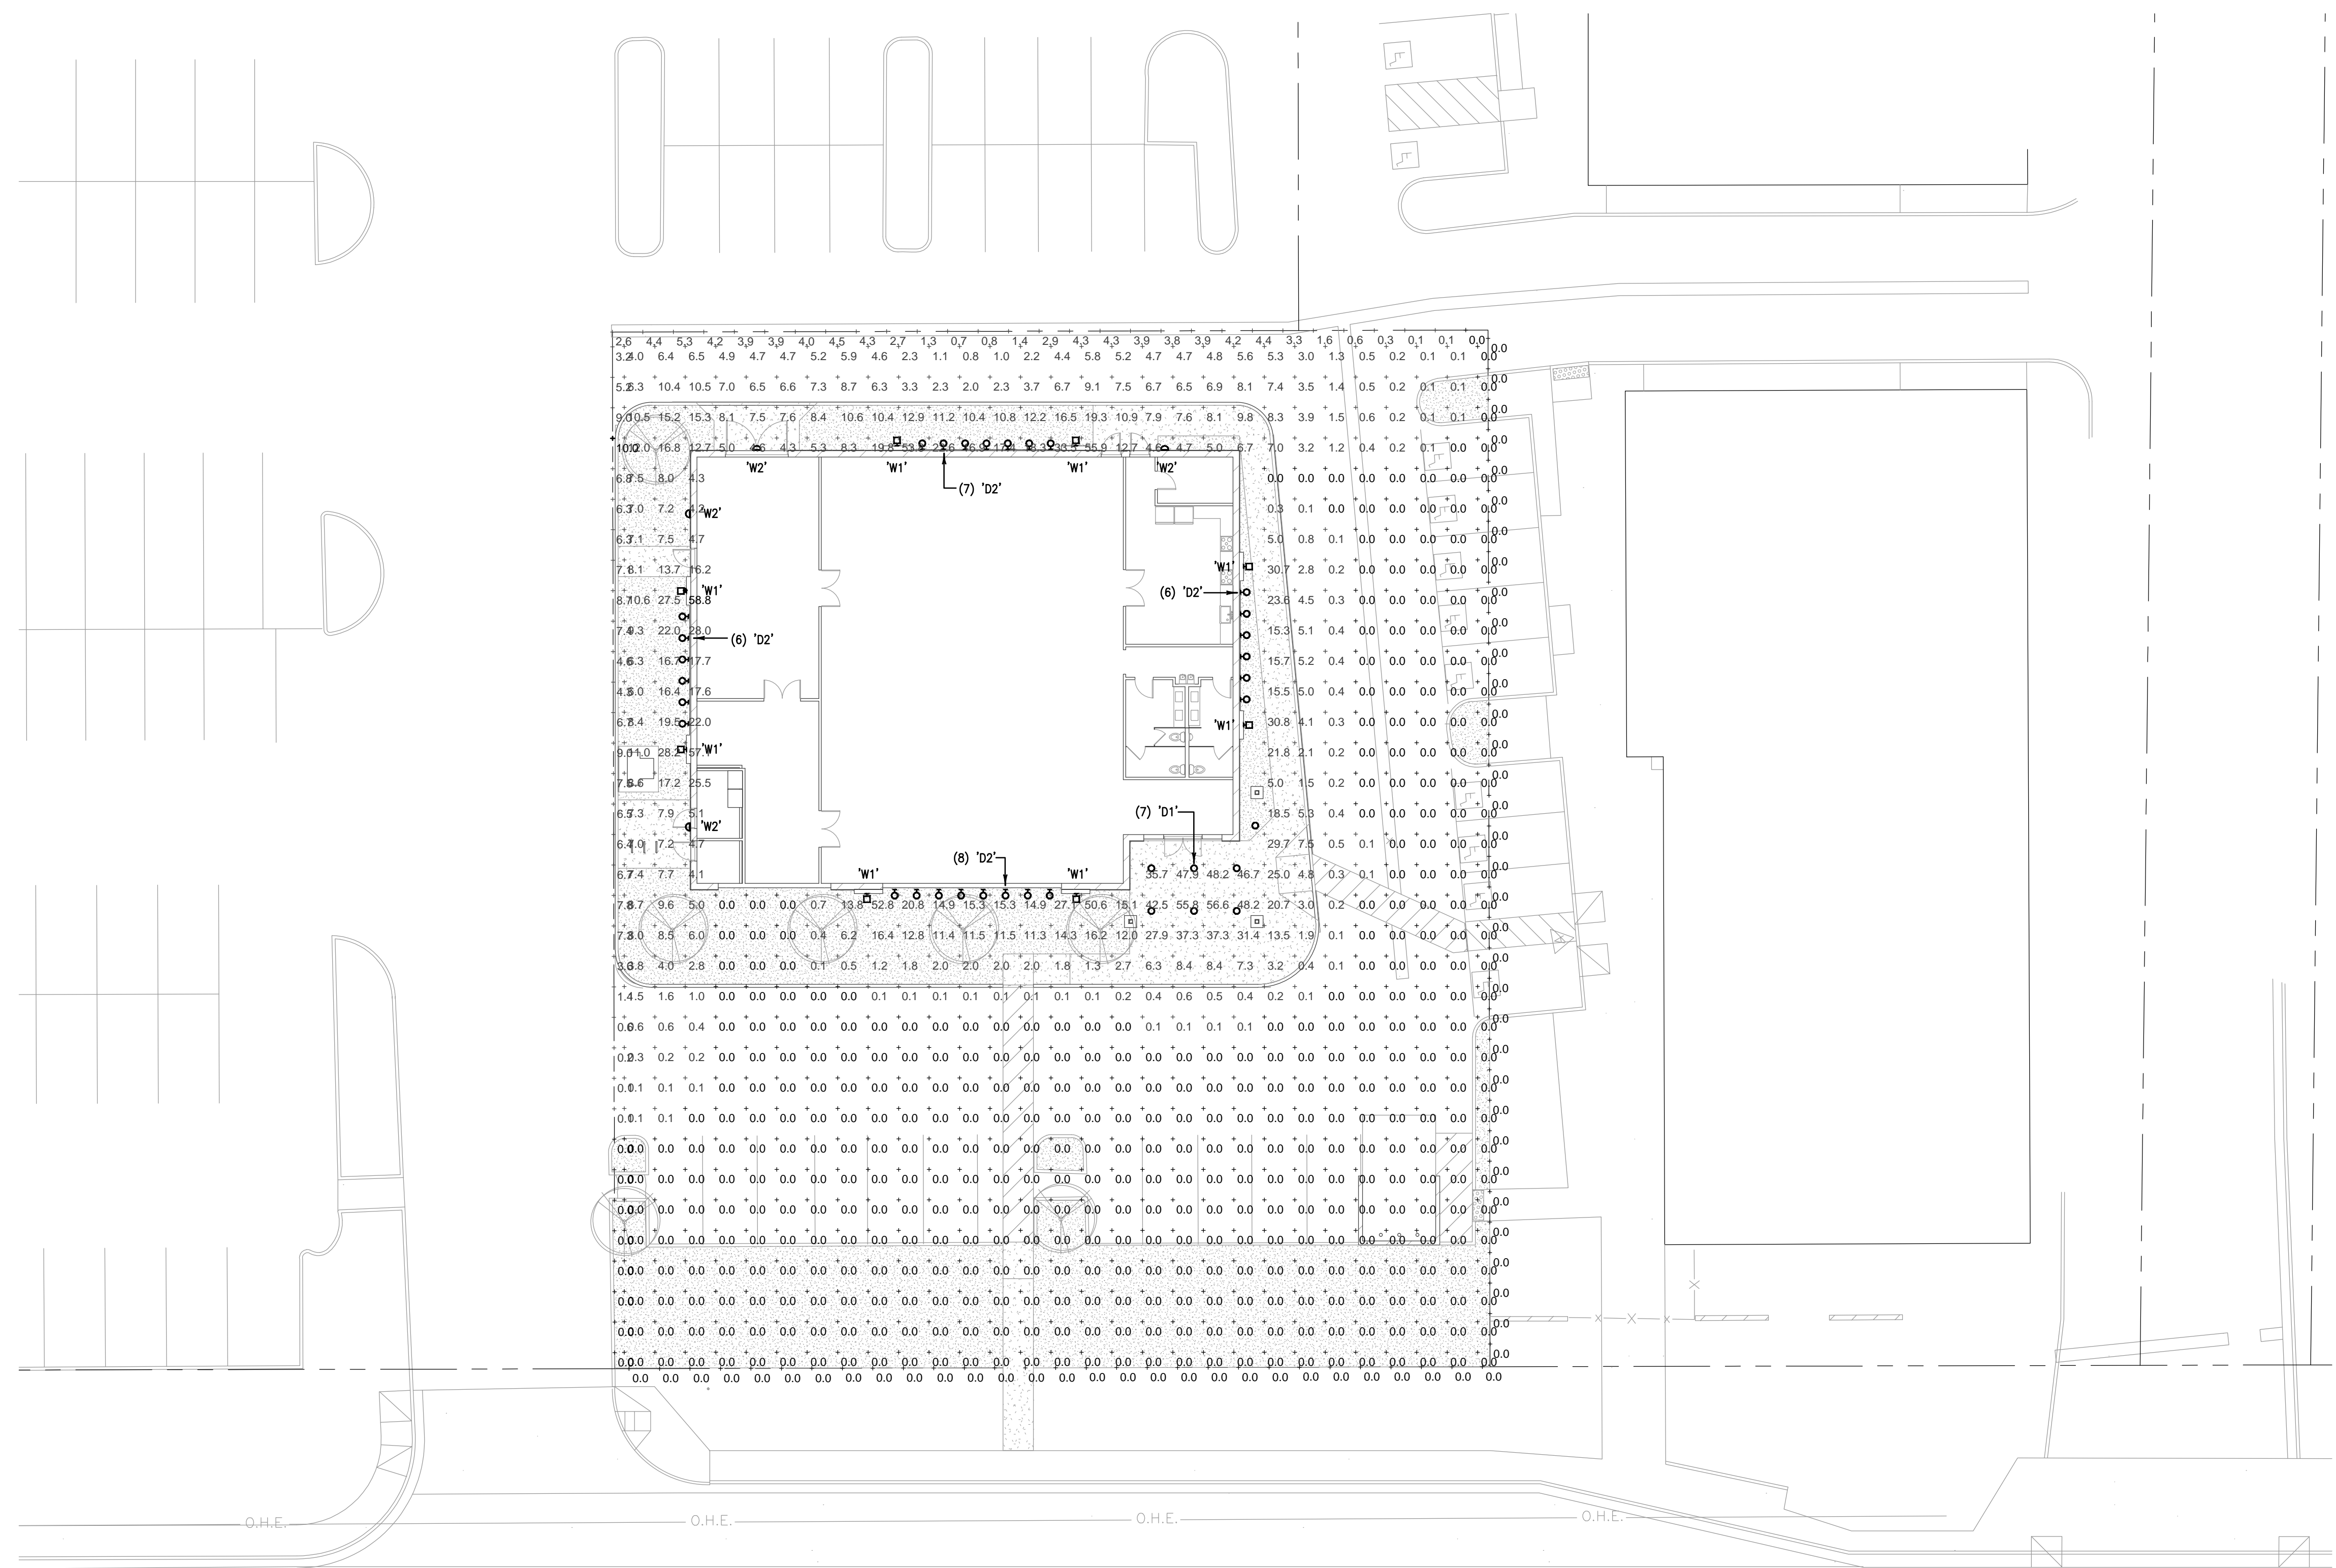

SITE PHOTOMETRIC PLAN

SCALE: 1/16"=1'-0"


Symbol	Label	Image	QTY	Manufacturer	Catalog	Description	Number Lamps	Lamp Output	LLF	Input Power
○	'D1'		7	PRESCOLITE	LBRP-M-LSML-WD_LBRP-6RD-T-D	LiteBox Pro Recessed Downlight, Medium Lumen Module, 6" Round, Switchable Lumens & CCT, 2700K-5000K CCT, 90+ CRI, 120-277V, @4000K, @2700lm, @NR	1	3334	0.91	36.2
⊙	'D2'		27	PRESCOLITE	LTC-3RW-P-10L35K8WW-DM1-S-BL	3" LITEISTRY Round Cylinder, 1000 lumens, 3500K, 80+ CRI, Single Wall Wash, Specular Clear	1	900	0.91	11.9
◻	'W1'		8	PRESCOLITE	LTC-6SQD-P-30L35K8MD-DM1-S-BL	6" LITEISTRY Square Cylinder, 3000 lumens, 3500K, 80+ CRI, Medium, Specular Clear	1	3227	0.91	34.33
◐	'W2'		4	BEACON	GSP2-160L-75-4K7-4W		1	9830	0.91	71.9

Statistics						
Description	Symbol	Avg	Max	Min	Max/Min	Avg/Min
Calc Zone #1	+	3.7 fc	58.8 fc	0.0 fc	N/A	N/A
Calc Zone #2	+	1.8 fc	10.0 fc	0.0 fc	N/A	N/A

FINAL APPROVAL SET

ISSUED FOR	REV	DATE

SEALS AND SIGNATURES

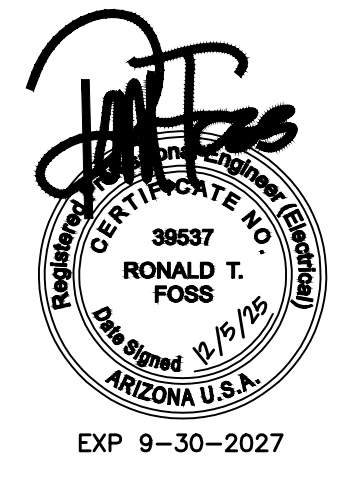

DRAWING TITLE

SITE PHOTOMETRIC PLAN

DATE 12.03.2025

PROJECT NUMBER VAI2421

DRAWING NUMBER **E2.0**

