




N
↑
Together At The Landing
2613 N Thunderbird Cir, Mesa AZ 85215

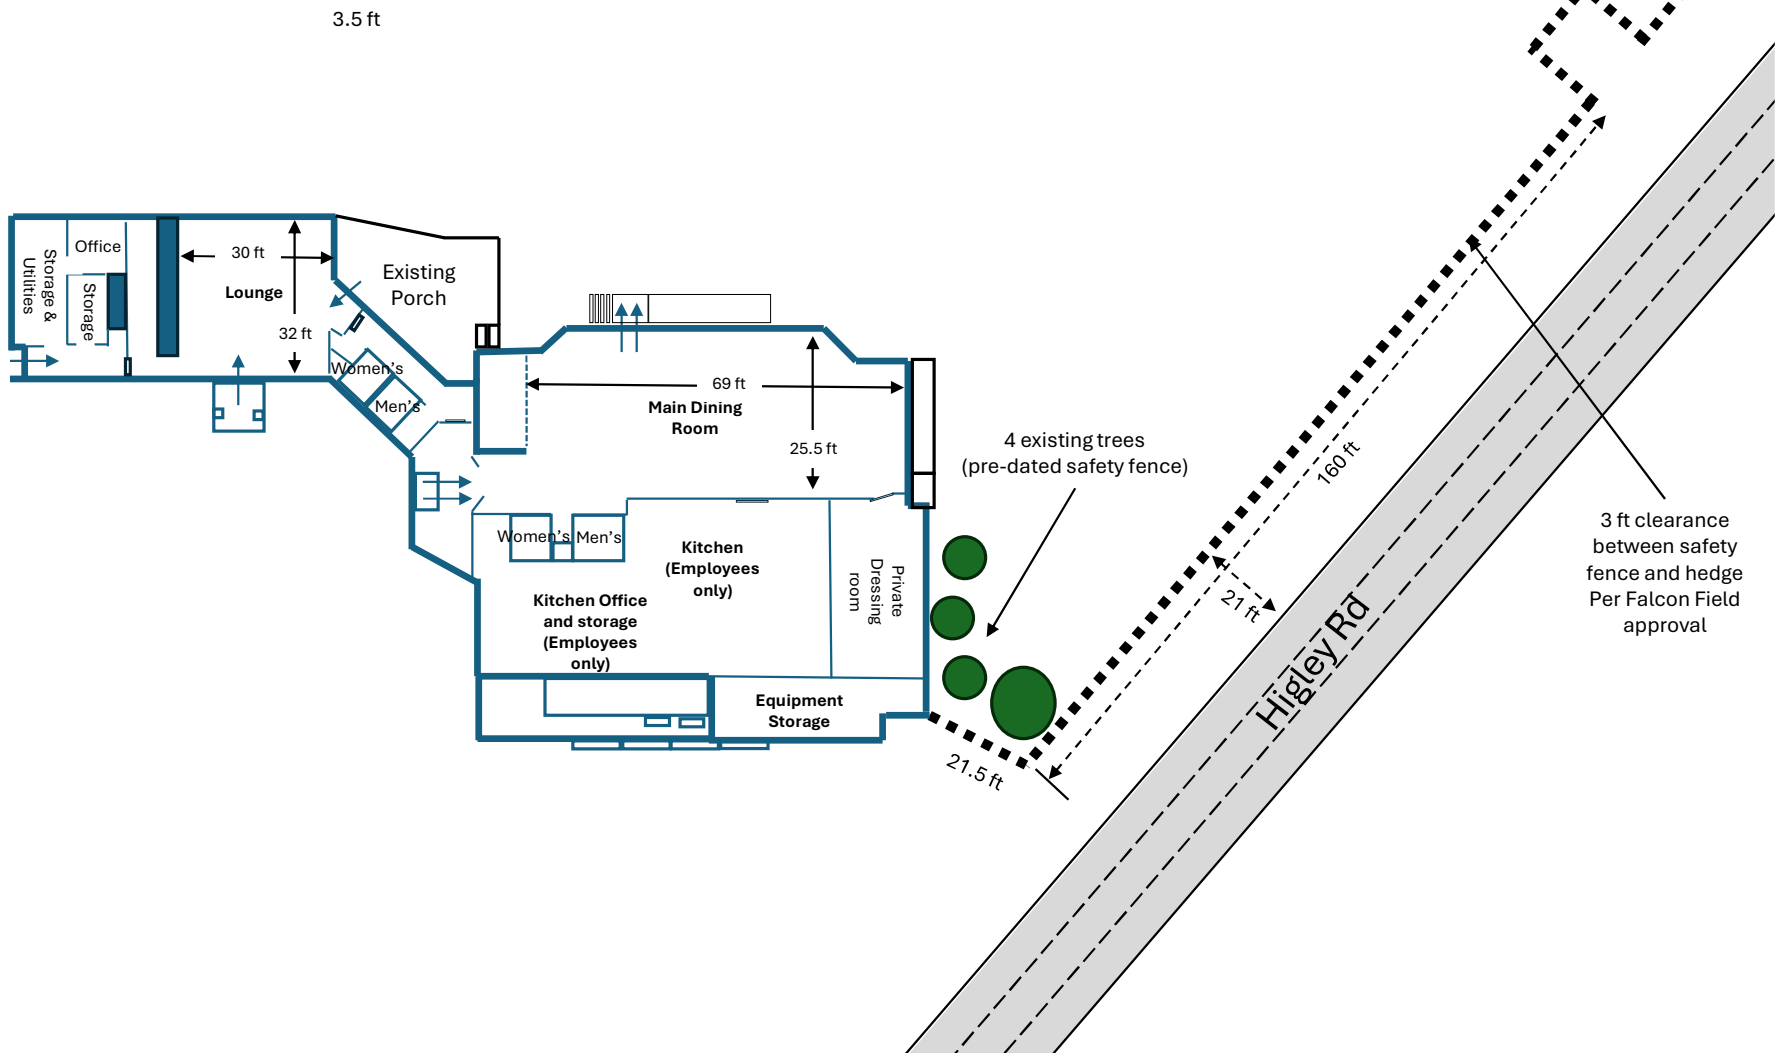

Together At The Landing
2613 N Thunderbird Cir, Mesa AZ 85215

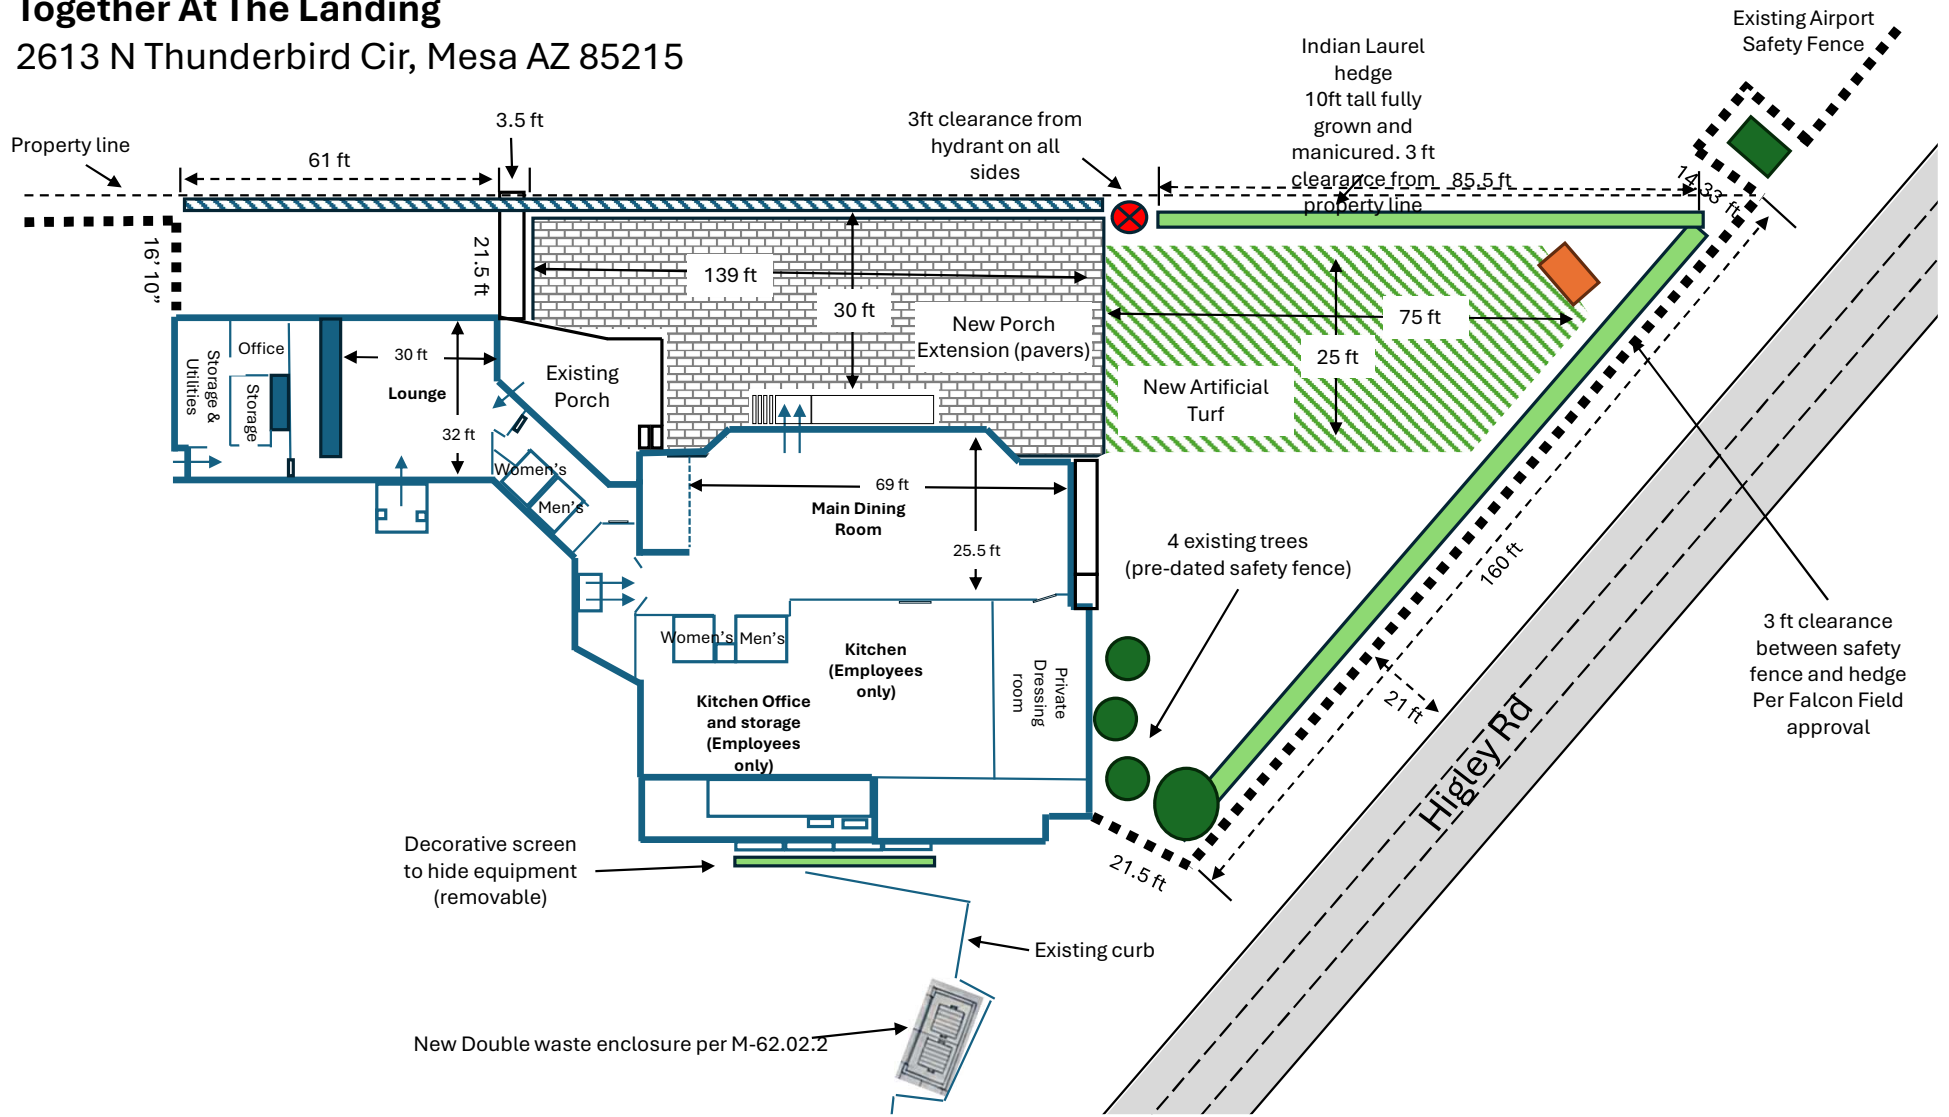


Together At The Landing
 2613 N Thunderbird Cir, Mesa AZ 85215

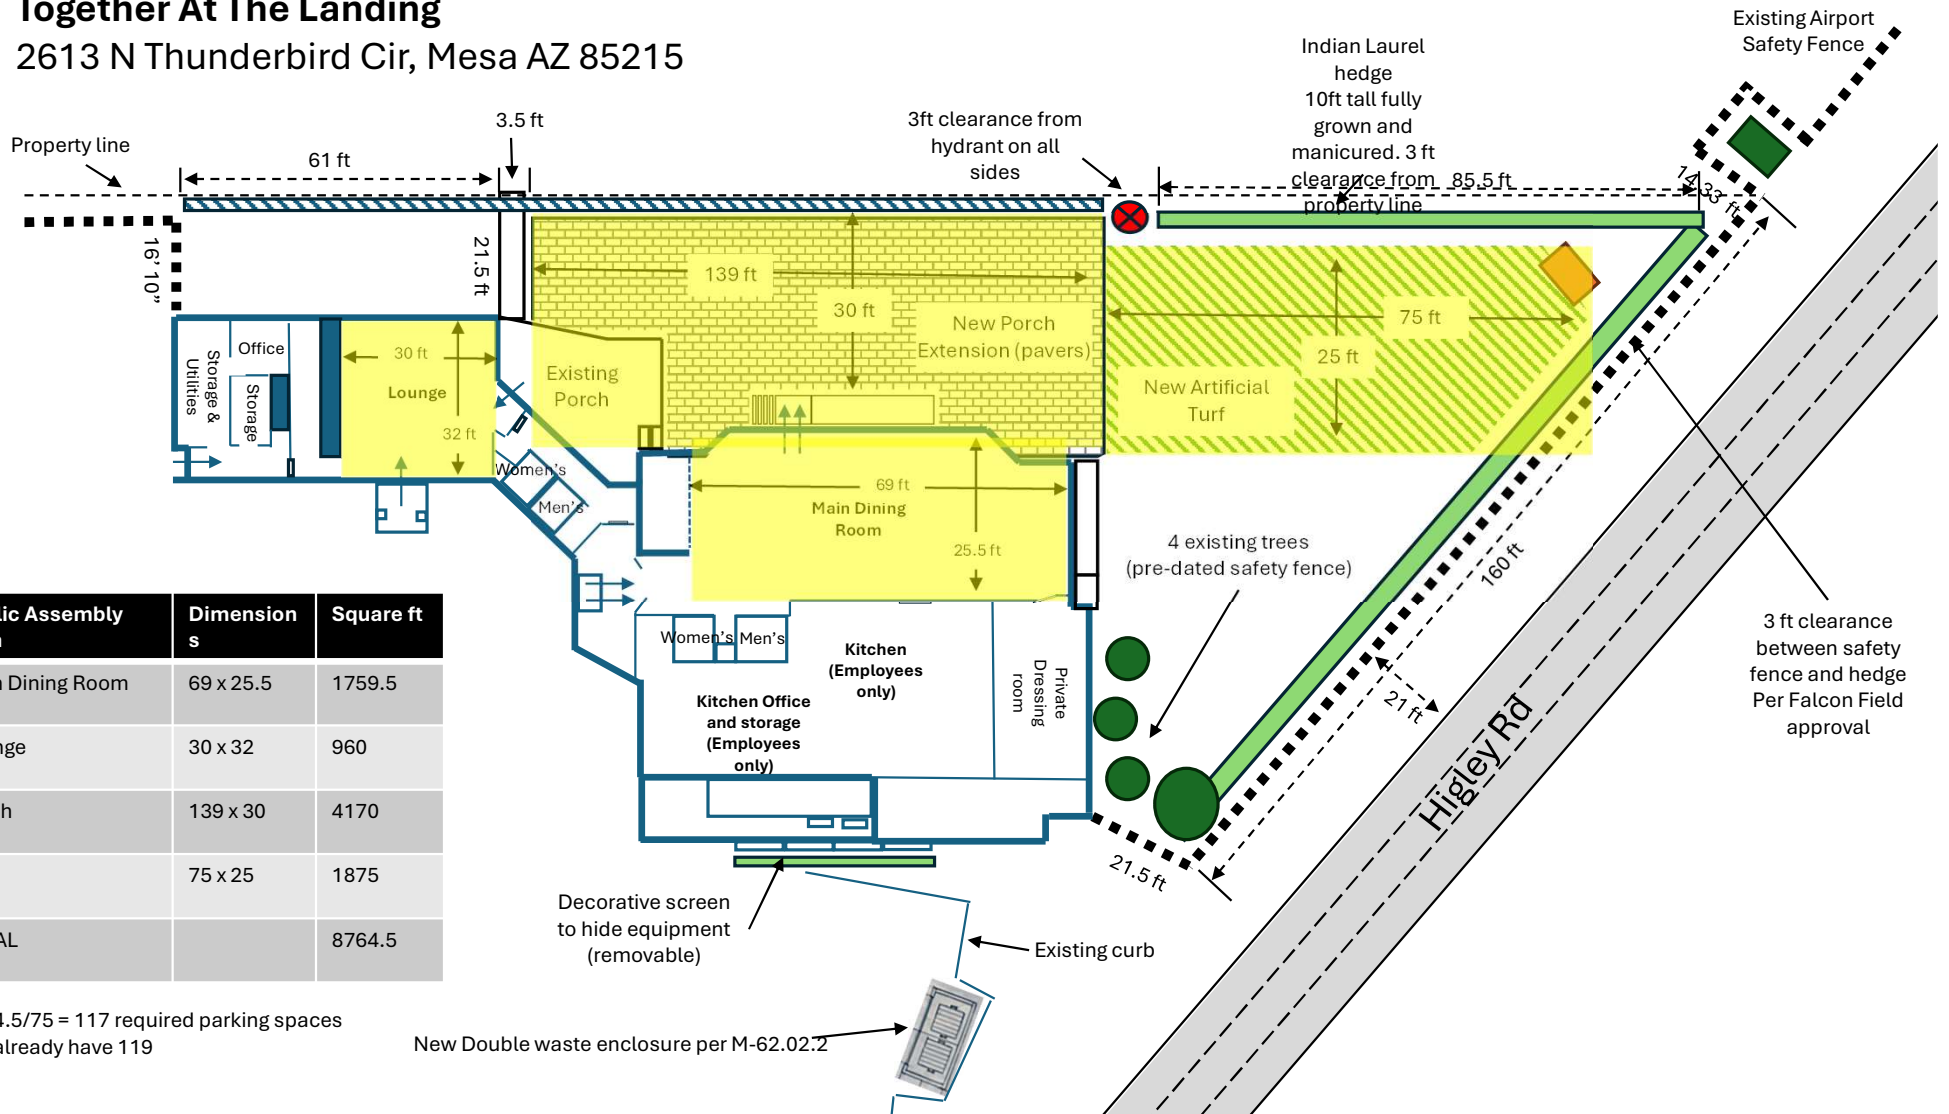

Public Assembly Area	Dimensions	Square ft
Main Dining Room	69 x 25.5	1759.5
Lounge	30 x 32	960
Porch	139 x 30	4170
Turf	75 x 25	1875
TOTAL		8764.5

8764.5/75 = 117 required parking spaces
 We already have 119

New Double waste enclosure per M-62.02.2

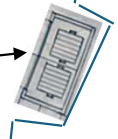

Existing Airport Safety Fence

Indian Laurel hedge
 10ft tall fully grown and manicured. 3ft clearance from property line

3 ft clearance between safety fence and hedge
 Per Falcon Field approval

Higley Rd