


S.V.T. PER 2019 CITY OF MESA STANDARDS, SECTION 211:
 23' TO CENTER OF NEAREST NORTHBOUND LANE
 40' TO CENTER OF NEAREST SOUTHBOUND LANE
 375' FROM CENTER OF S.V.T.

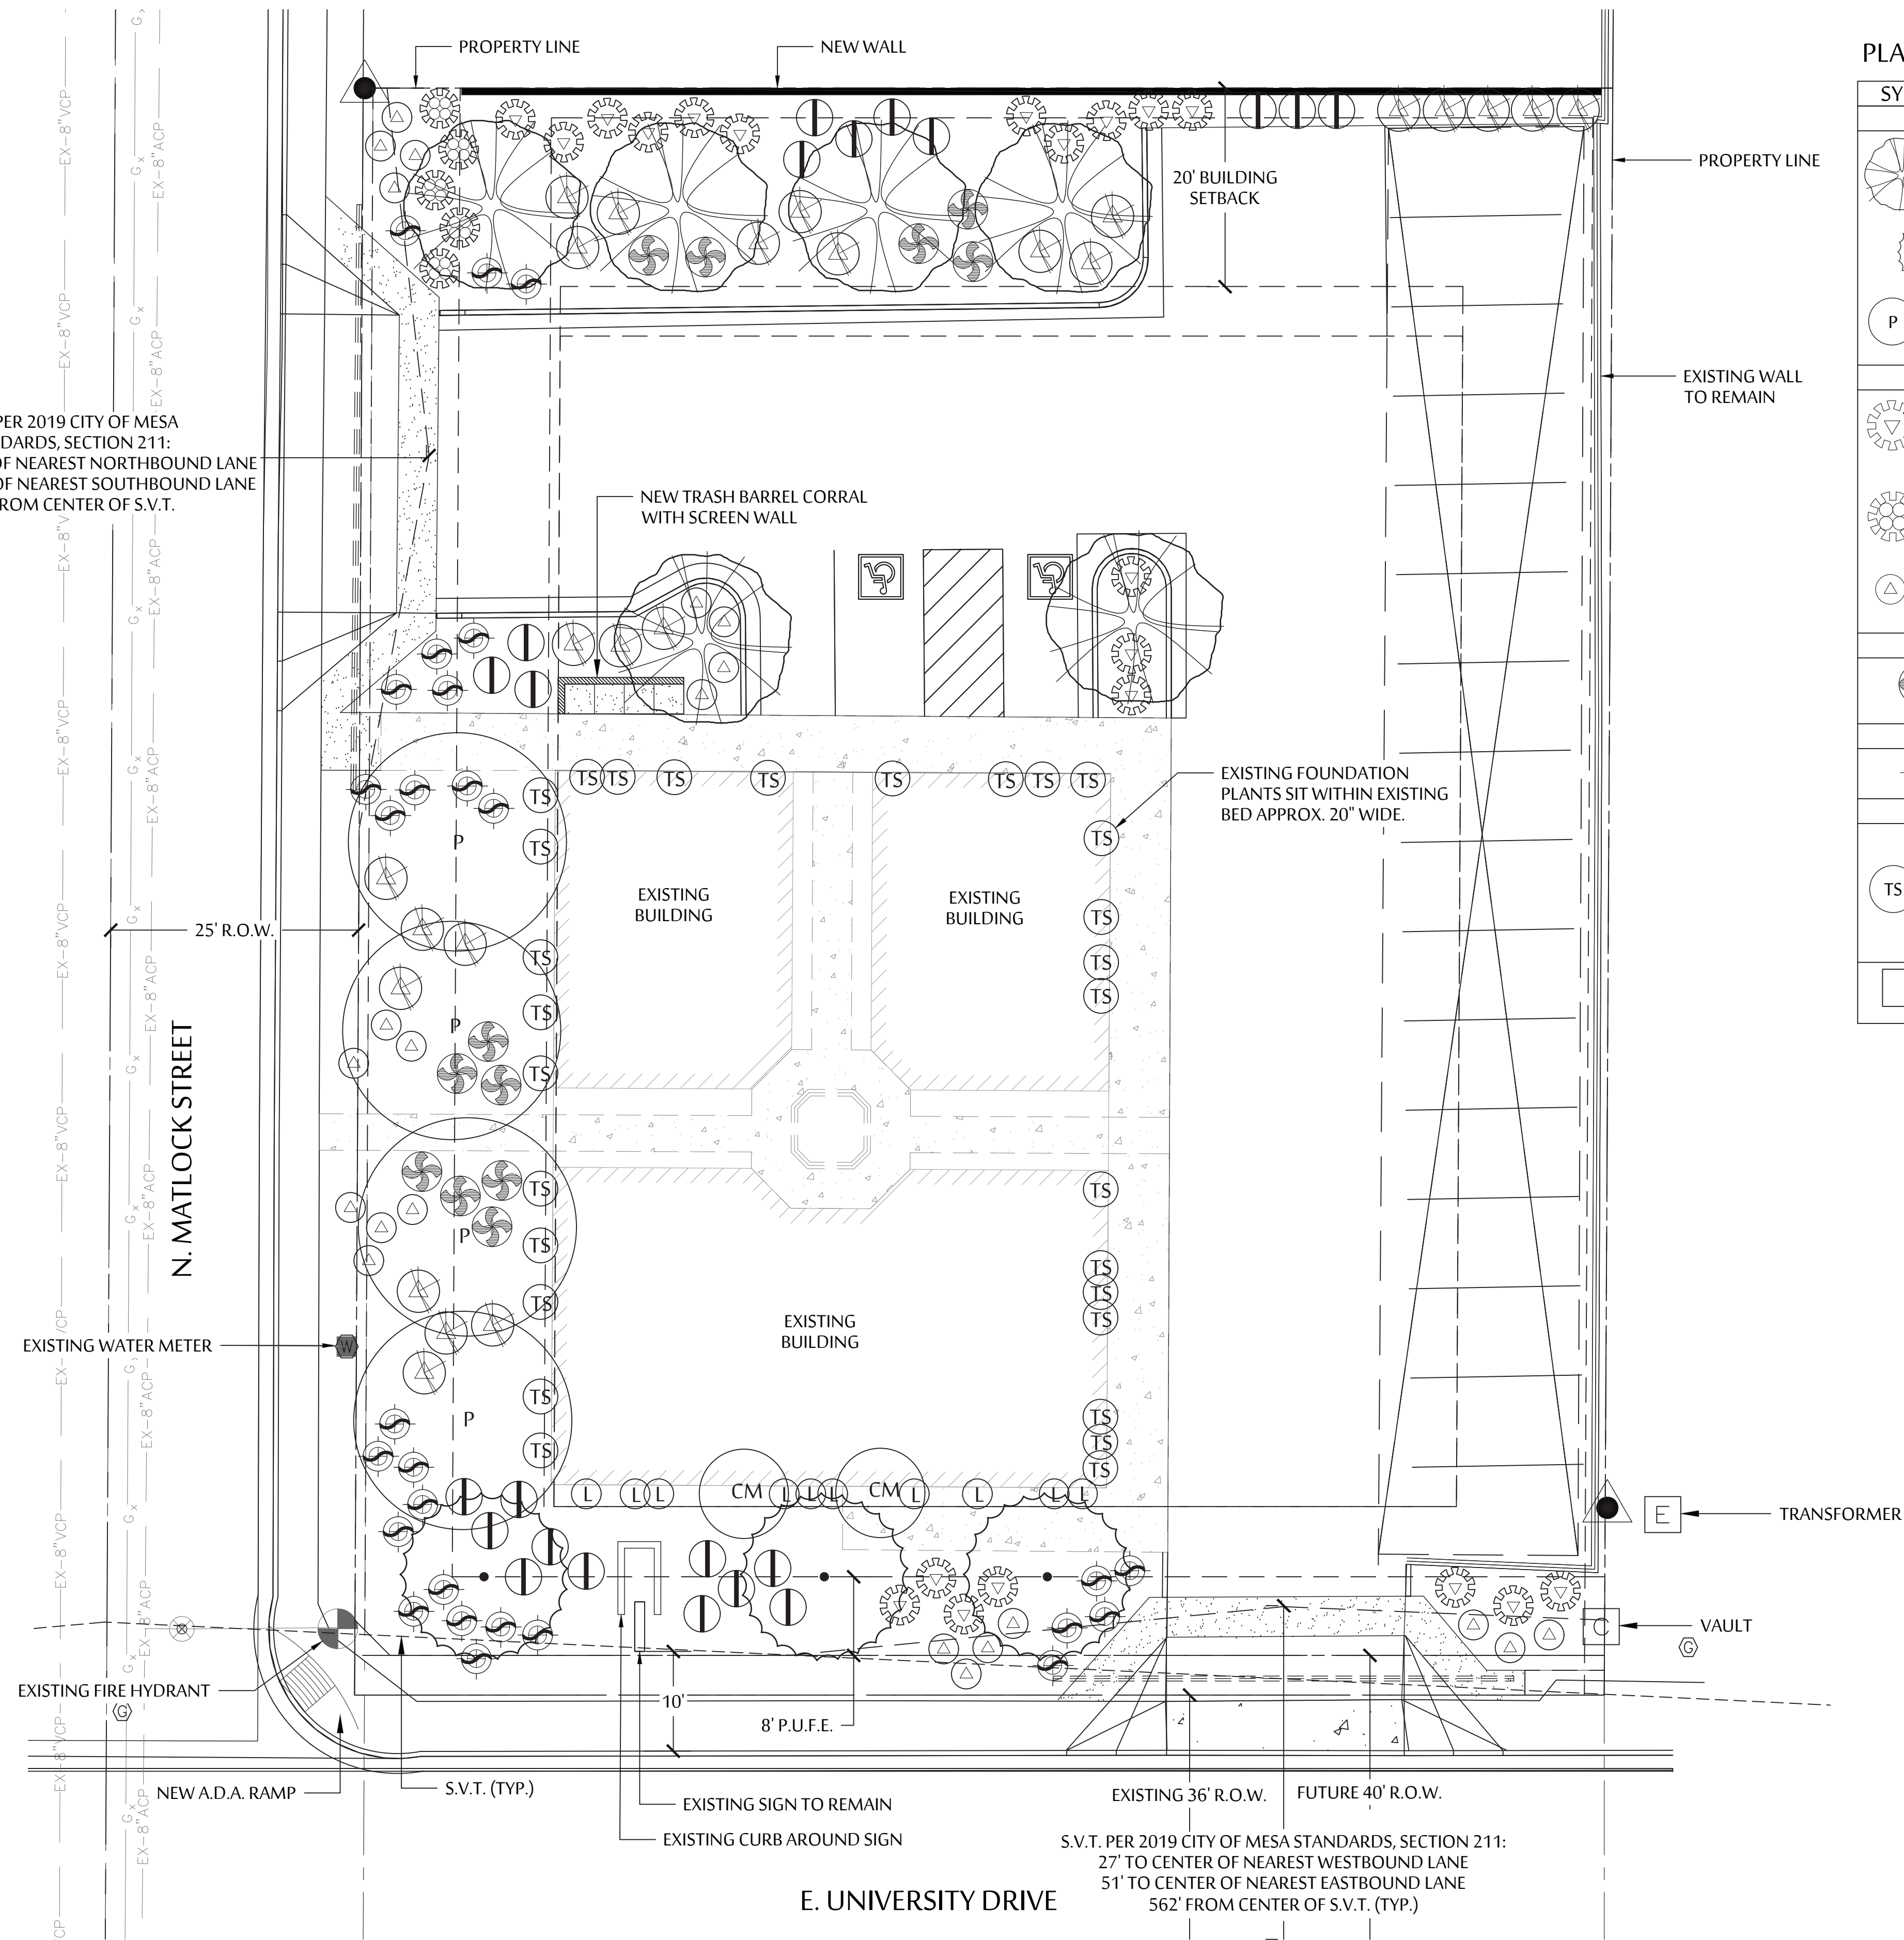

PLANT LEGEND

SYMBOL	BOTANICAL NAME - COMMON NAME	QTY.	SIZE	COMMENTS
TREES				
	QUERCUS VIRGINIANA - SOUTHERN LIVE OAK	6	24" BOX	STANDARD
	ACACIA ANEURA - MULGA ACACIA	3	24" BOX	STANDARD
	EXISTING PINE TREE (4) MATURE SIZE			
SHRUBS				
	LEUCOPHYLLUM X 'HEAVENLY CLOUD' - TEXAS SAGE 'HEAVENLY CLOUD'	21	5 GAL	CAN FULL
	RUELLIA PENINSULARIS - BAJA RUELLIA	25	5 GAL	CAN FULL
	LEUCOPHYLLUM LAEVIGATUM - CHIHUAHUAN SAGE	5	5 GAL	CAN FULL
	EREMOPHILA GLABRA SSP. CARNOSA - WINTER BLAZE EMU	22	5 GAL	CAN FULL
	EREMOPHILA HYGROPHANA - BLUE BELLS EMU	22	5 GAL	CAN FULL
ACCENTS				
	HESPERALOE PARVIFLORA - RED YUCCA	12	5 GAL	CAN FULL
GROUND COVERS				
	LANTANA X 'NEW GOLD' - NEW GOLD LANTANA	28	5 GAL	CAN FULL
EXISTING PLANTS TO REMAIN				
	CREPE MYRTLE			
	TEXAS SAGE			
	LANTANA			
	DECOMPOSED GRANITE - COLOR AND SIZE TO MATCH EXISTING D.G., 2" DEPTH MINIMUM		APPROX. 5,323 SQ.FT.	



1102 E. UNIVERSITY DRIVE
 PRELIMINARY PLANTING PLAN

1102 E. UNIVERSITY DRIVE, MESA, AZ 85203
 NOVEMBER 22, 2019

