



FARNSWORTH CONSTRUCTION CO.
 4447 E. Broadway Rd., Suite 109
 Mesa, Arizona 85208

NEW BLDG. 'E' FOR:
EXTRA SPACE STORAGE
 4550 EAST SOUTHERN AVE.
 MESA, ARIZONA

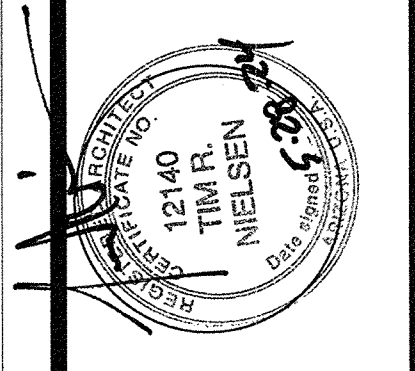

Job #: xx-000000
 Date: 1-25-2024
 Rev: 3-15-2024
 5-17-2024

L1.0

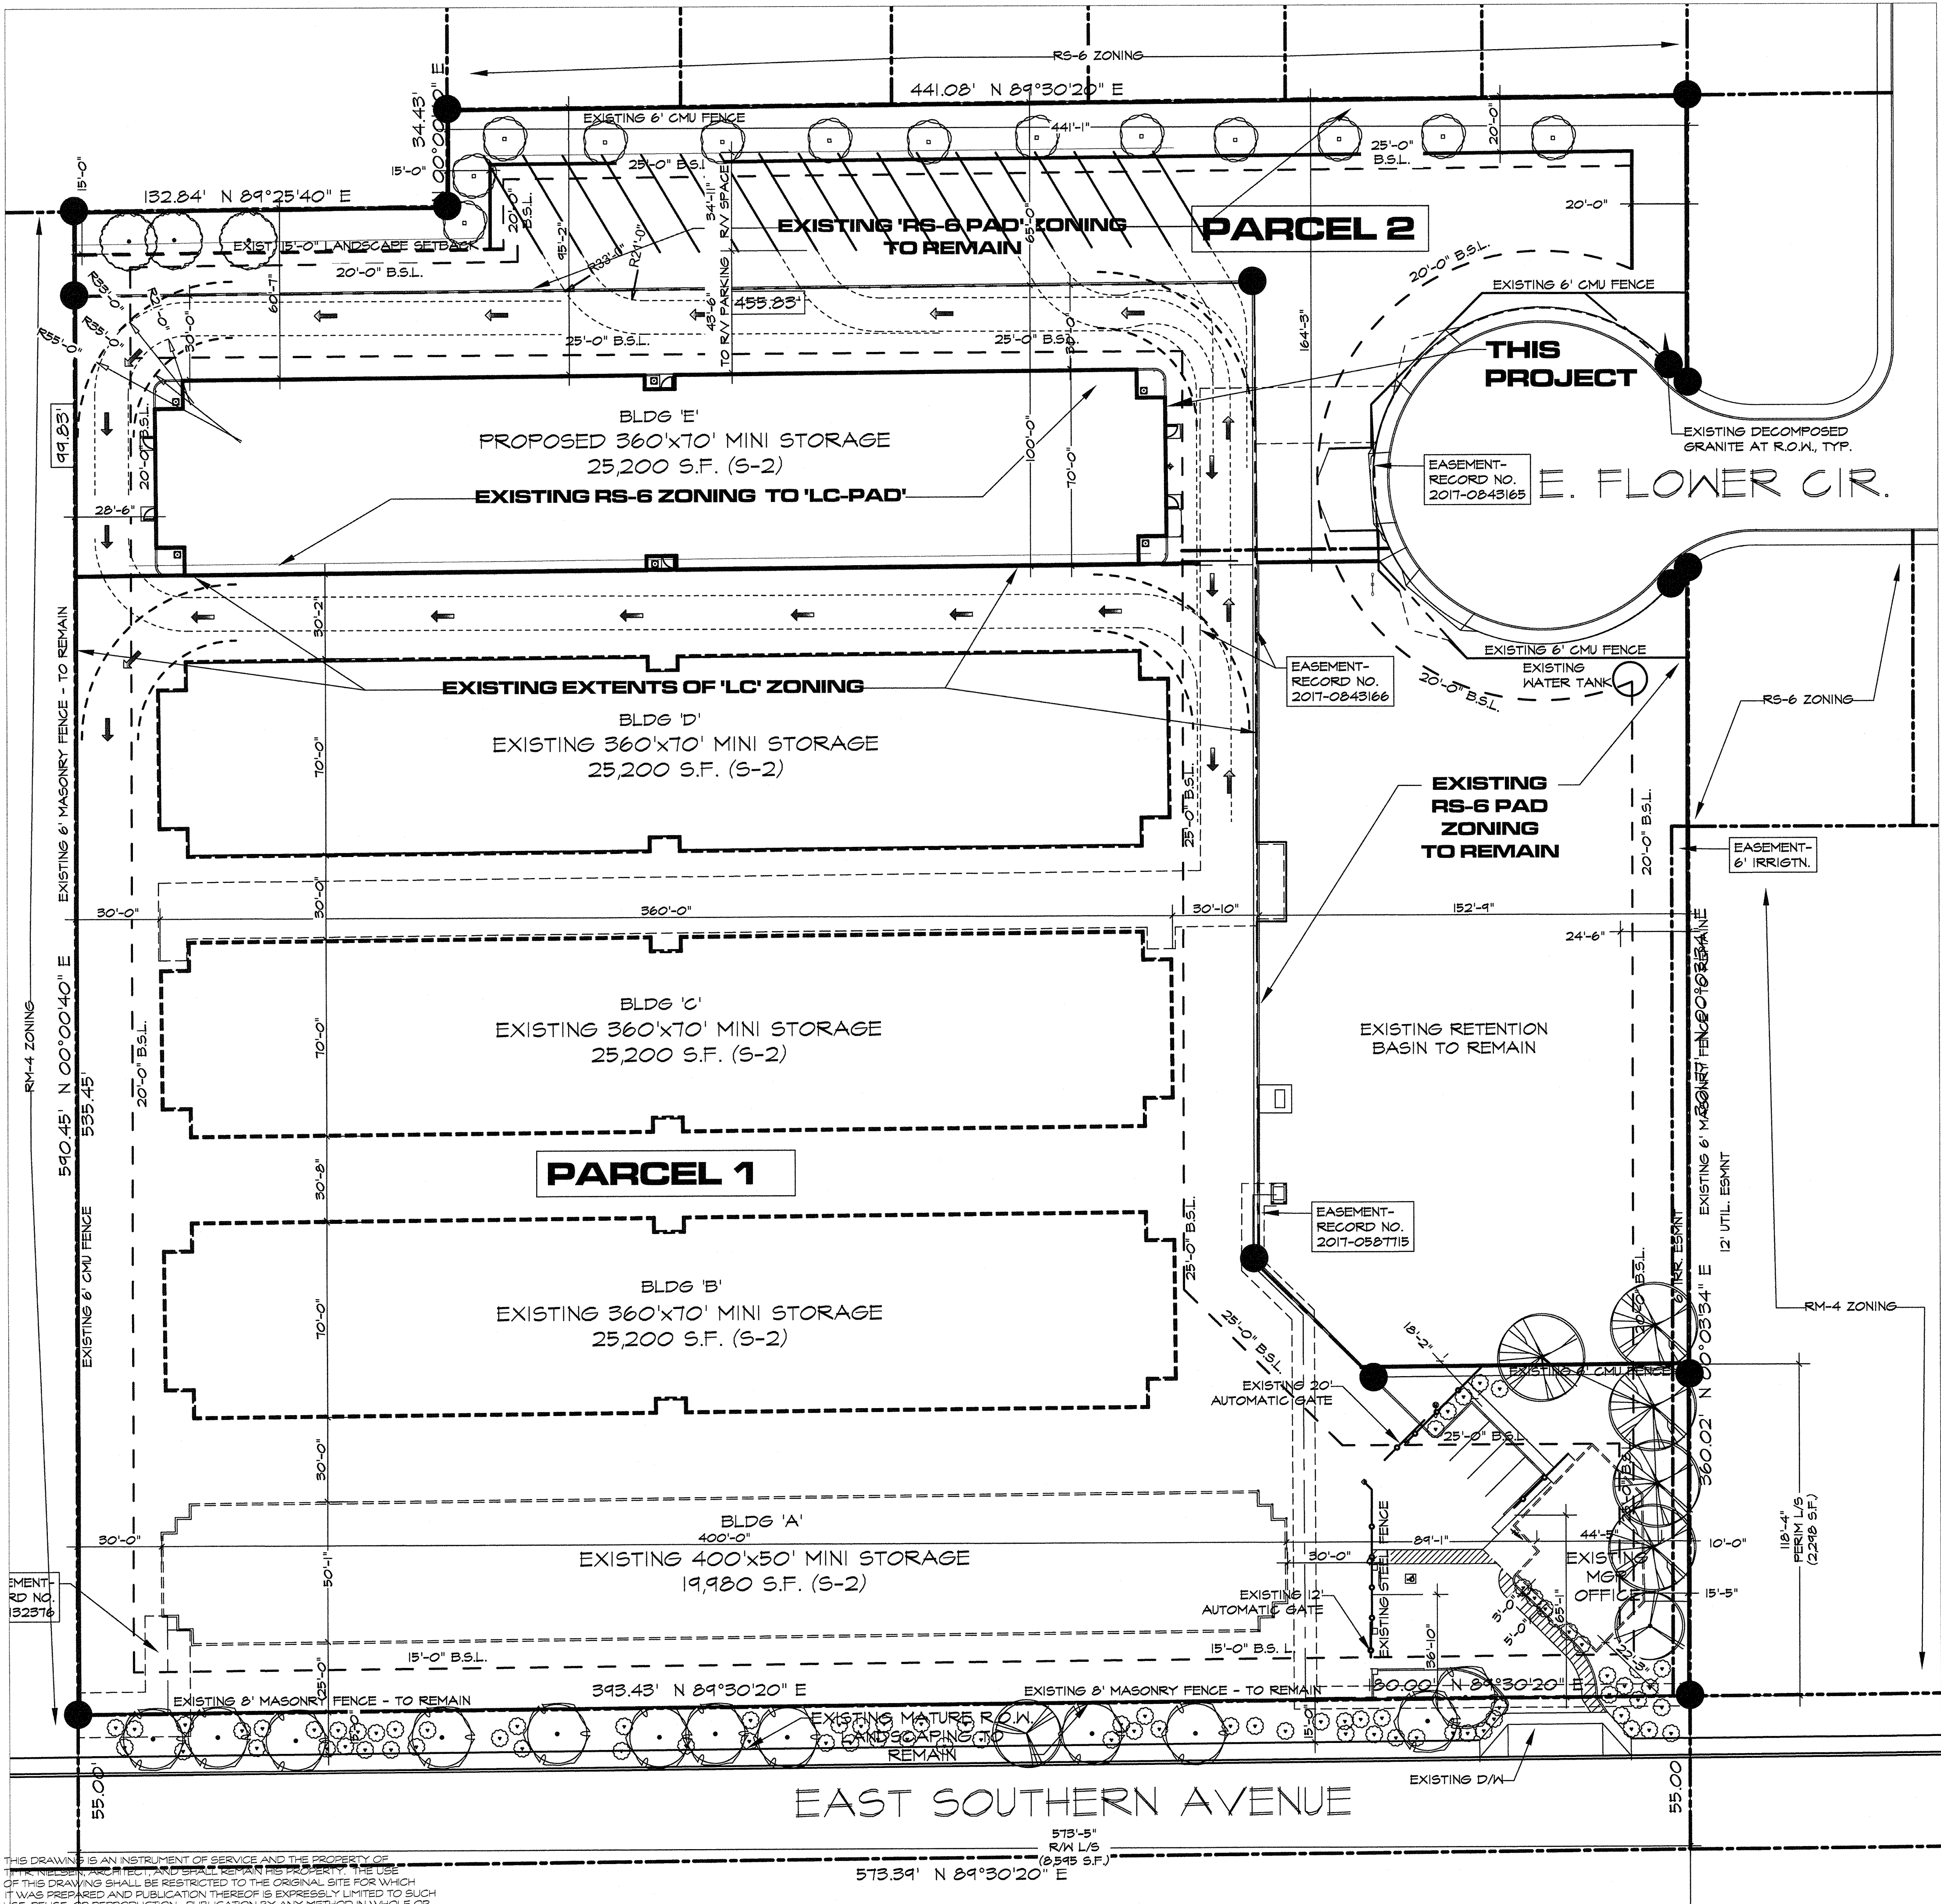

Landscape Data


Site Area (Net) - Parcel 1:
231,146 S.F. (5.306 Acres)

Landscape Area - Parcel 1:
22,070 S.F.

Landscape Coverage:
4.5%

Plant Quantities:

Right of Way - Existing - Off Site	Required	Provided
Southern Ave. Frontage (573 L.F.) 1 tree per 25 L.F. 6 shrubs per 25 L.F.	23 trees 96 shrubs	15 trees 64 shrubs
Bldg Foundation - Mgr's Office Foundation Planting (106 L.F.) 1 tree per 50 L.F. of ext. wall 10% of trees to be 36" box	2 trees 1 tree	2 trees Existing Mature
Bldg Foundation - Building 'E' Foundation Planting (140 L.F.) 1 tree per 50 L.F. of ext. wall 10% of trees to be 36" box	3 trees 1 tree	None - to match existing
Perimeter Adj. Property Line (118 L.F.) 3 Non-Deciduous Trees & 20 shrubs per 100 L.F. of adjacent property line	2 trees 24 shrubs	4 trees 3 shrubs
Parking Lot Parking Islands (2) 1 tree per 15' parking islands 3 shrubs per 15' parking islands	1 trees 10 shrubs	0 trees 4 shrubs
Tree Sizes:		
Right of Way (29 Total) 36" box (25% Min.) 24" box (50% Min.)	8 trees 15 trees	Existing Mature
Perimeter (4 Total) 36" box (25% Min.) 24" box (50% Min.)	1 tree 2 trees	Existing Mature
Parking Lot (3 Total) 36" box (10% Min.) 24" box (all others req'd)	1 tree 2 trees	Existing Mature

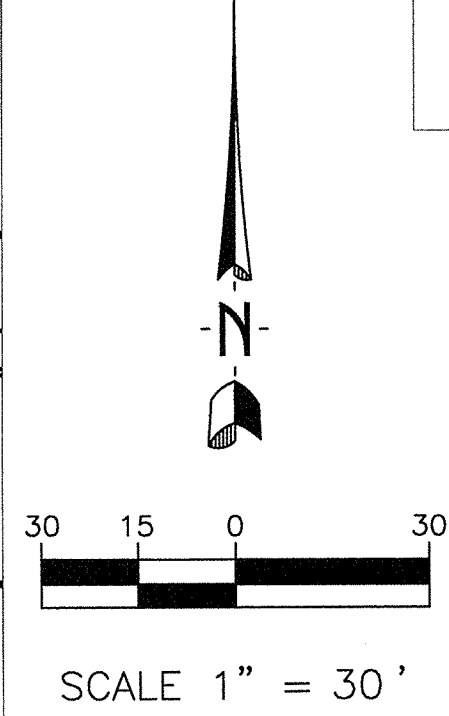

EXISTING LANDSCAPE PLAN

THIS DRAWING IS AN INSTRUMENT OF SERVICE AND THE PROPERTY OF THE ARCHITECT. NO PART OF THIS DRAWING SHALL BE REPRODUCED OR TRANSMITTED IN ANY FORM OR BY ANY MEANS, ELECTRONIC OR MECHANICAL, WITHOUT THE WRITTEN PERMISSION OF THE ARCHITECT.