


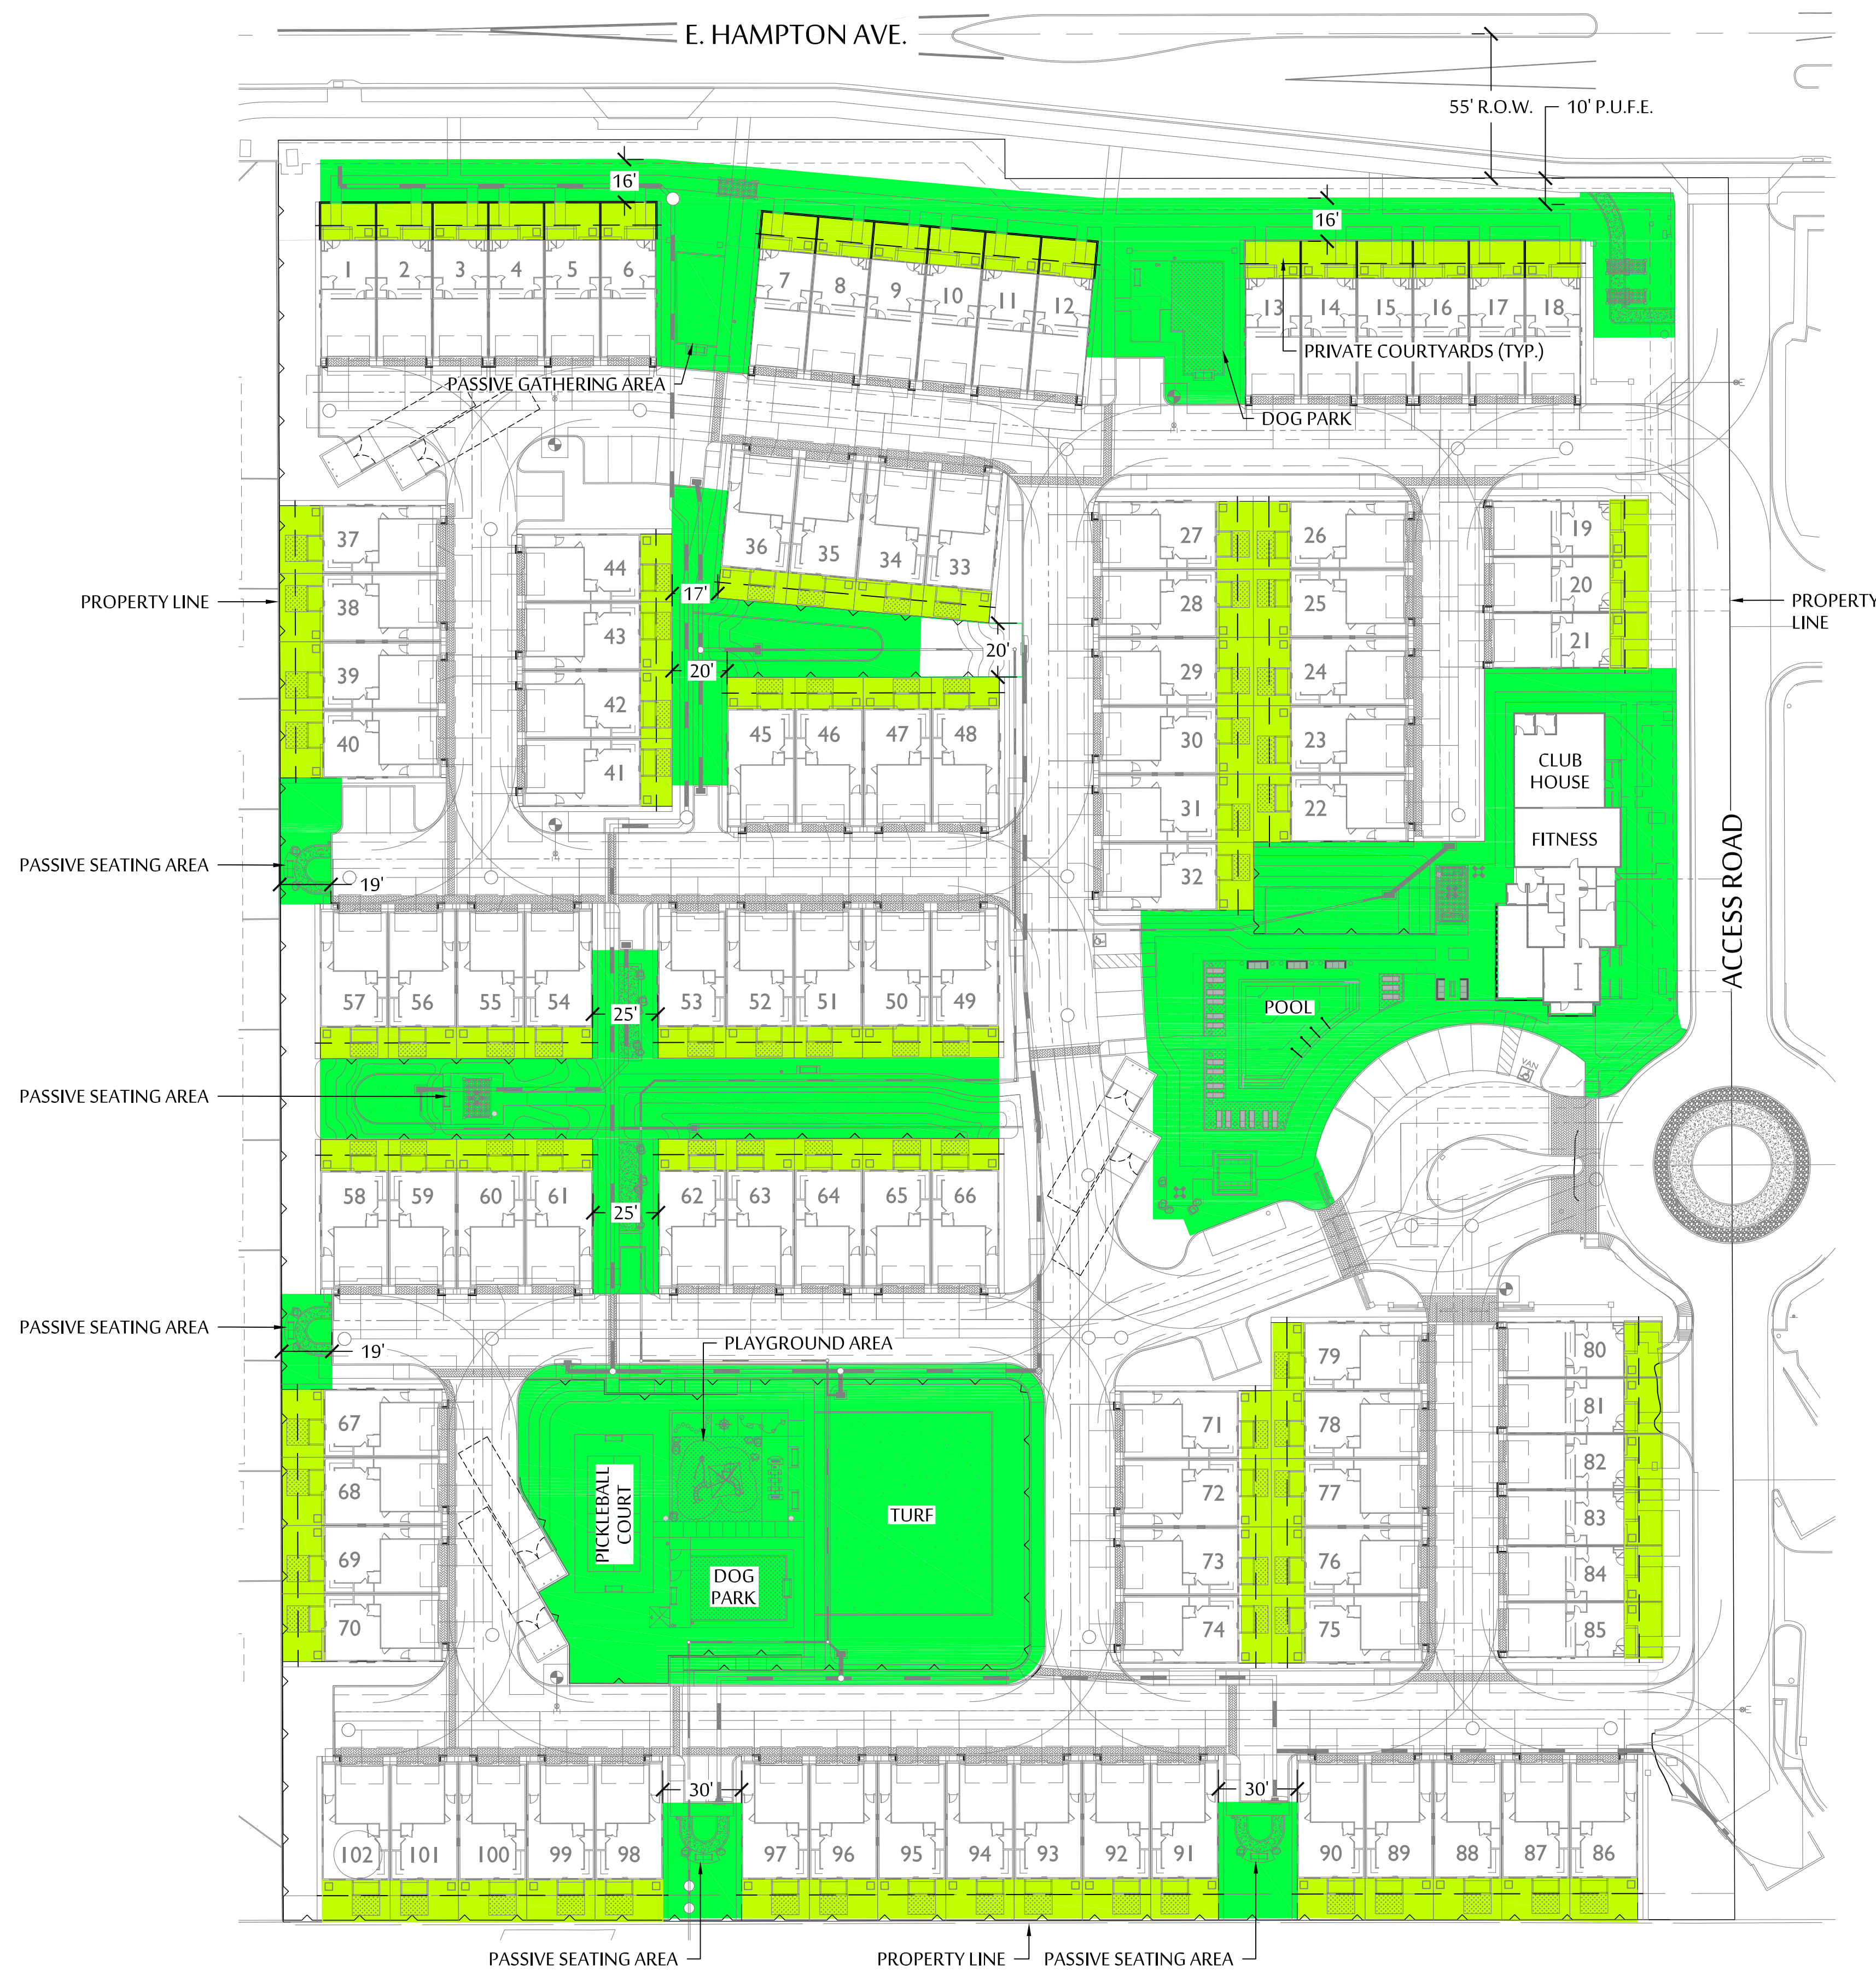

USABLE OPEN SPACE LEGEND

USABLE OPEN SPACE REQUIRED: 102 UNITS X 200 SQ.FT = 20,400 SQ.FT

USABLE COMMON OPEN SPACE PROVIDED: 78,066 SQ.FT

ADDITIONAL USABLE OPEN SPACE PROVIDED:

PRIVATE REAR YARD OPEN SPACE PROVIDED: 33,089 SQ.FT
- EVERY UNIT HAS A MINIMUM OF 240 SQ.FT