


745 SOUTH GRAND  
60' R. O. W.

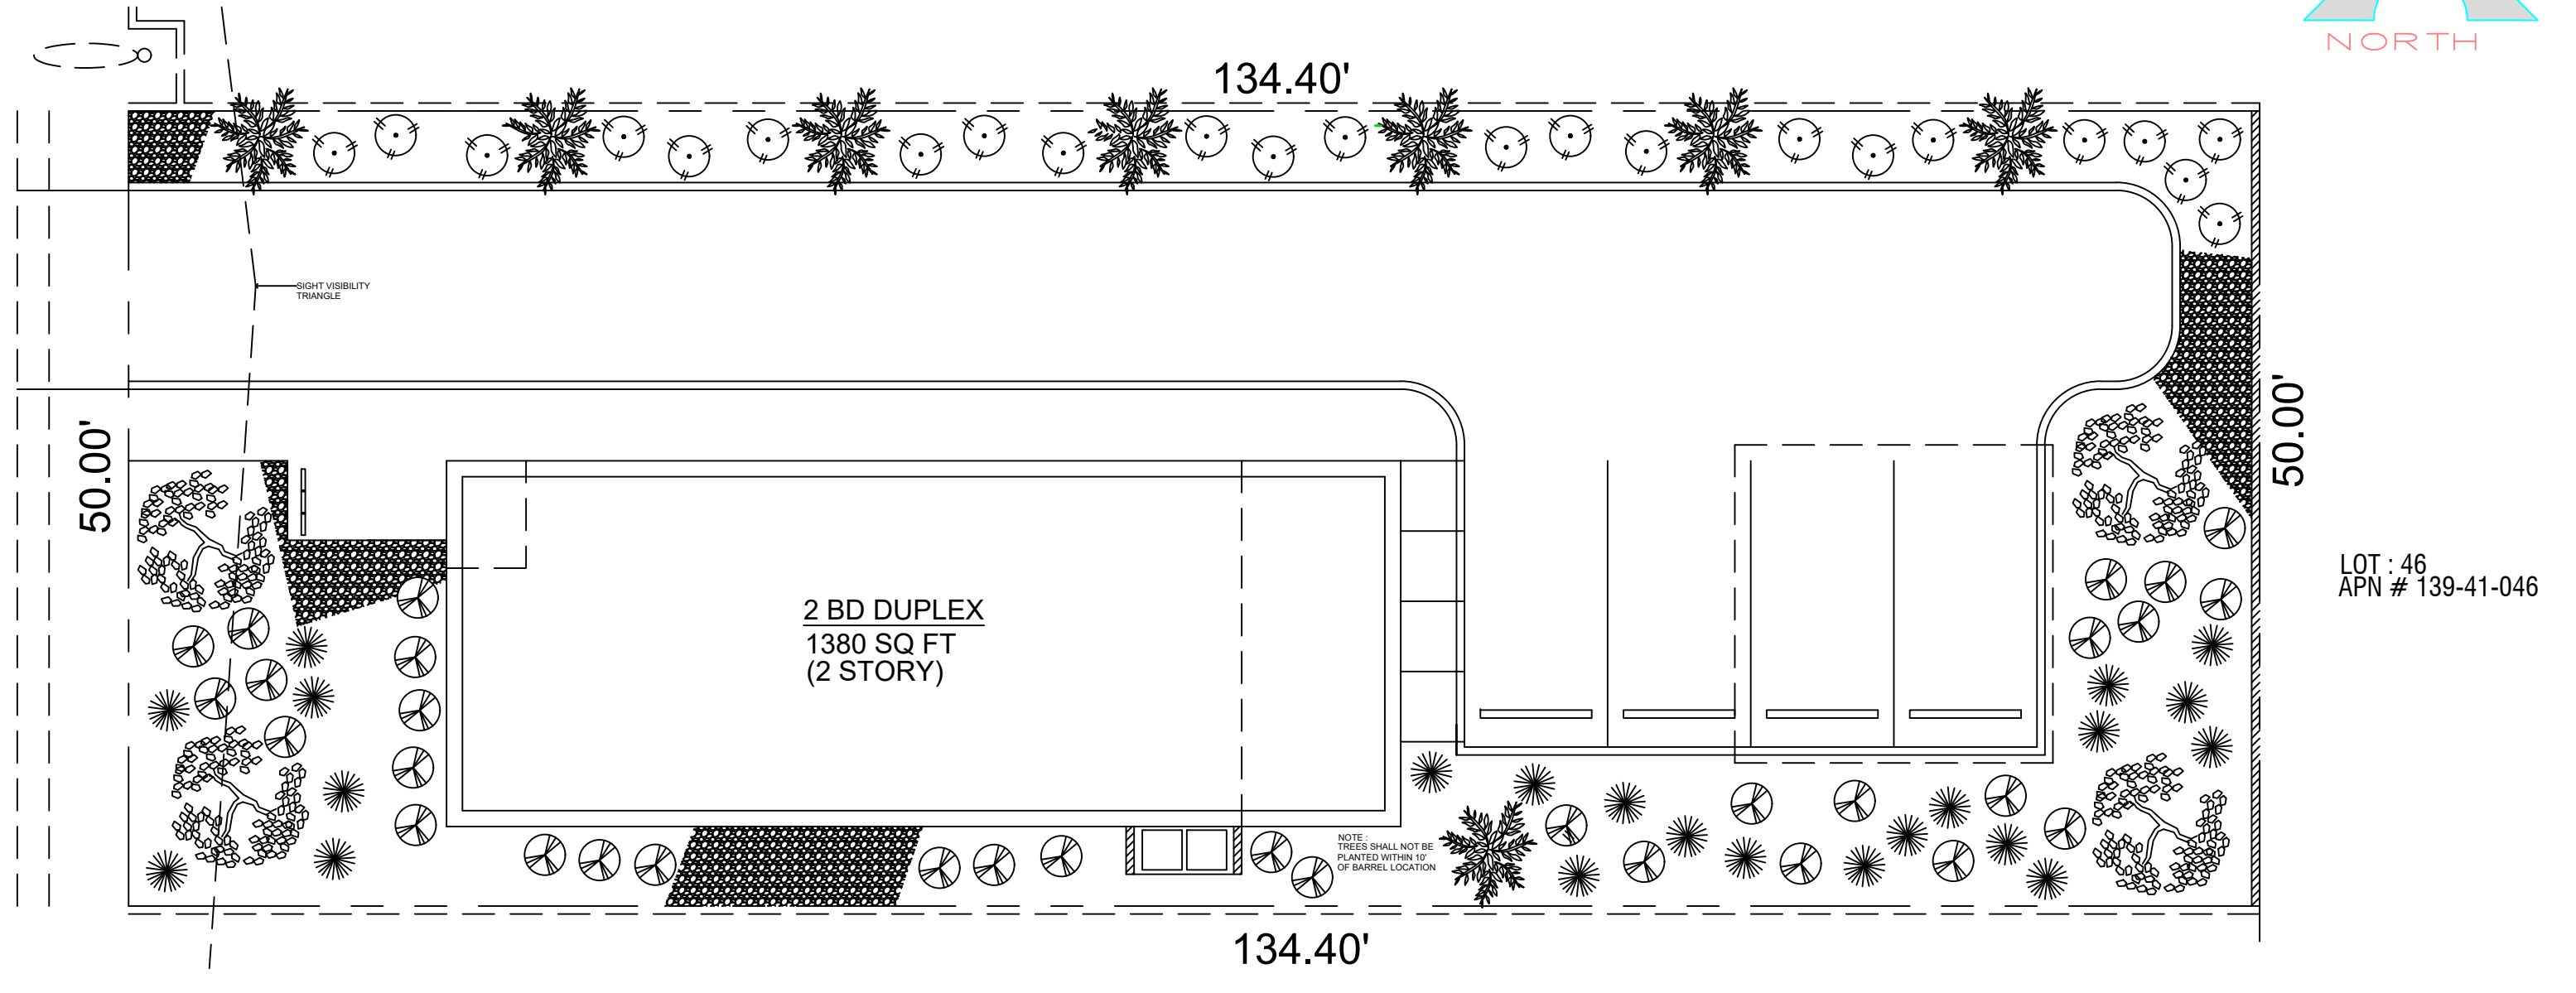

VEGETATION CREDIT TABLE			
PLANT MATERIAL	QUANTITY	CREDIT IN S.F.	TOTAL
RED LEAF PLUM (SHADE TREE)	4	50	200
MONDALE PINE (SHADE TREE)	8	100	800
TEXAS RANGER (MEDIUM SHRUB)	32	25	800
RED YUCCA (MEDIUM SHRUB)	22	25	550
YUCCA PENDULA (MEDIUM SHRUB)	22	25	550
			2700

5320 S.F. OF OPEN AREA  
2660 S.F. OF LANDSCAPING REQUIRED  
2900 S.F. OF LANDSCAPING PROVIDED

LANDSCAPE LEGEND		
SYMBOL	DESIGNATION	SIZE
	RED LEAF PLUM PRUNUS CEASIPERA 'ATRPUPUREA'	24" BOX
	MONDALE PINE PRUNUS BRUTIA ELДАРICA	24" BOX
	TEXAS RANGER DEUCOPHYLLUM TEXANUM	5 GAL.
	RED YUCCA HERSPERALOE PARVIFLORA	5 GAL.
	YUCCA PENDULA RECURVIFOLIA	5 GAL.
	DECORATIVE GRAVEL PAVING	

REV.	DATE
△	

DATE:  
7/14/23  
SCALE:  
1" = 10'

SHEET #  
**SD.2**