




SURROUNDING ZONING: DOWNTOWN CORE

PLANT MATERIALS LEGEND


| Trees | Shrubs | Shrubs (Continued) | Groundcovers |
|--|--|--|--|
| Existing Palm Tree | Eremophila glabra spp. carosa Winter Blaze | Teucrium fruticans Bush Germander | Eremophila prostrata Outback Sunrise Eremophila |
| Washingtonia filifera California Fan Palm | Leucophyllum frutescens 'compacta' Compact Texas Sage | Olea europaea "Little Ollie" Little Ollie Dwarf Olive | Lantana sp. 'New Gold' Lantana |
| Existing Shade Tree | Nerium oleander 'Petite Pink' Oleander 'Petite Pink' | Eremophila hygrophana Blue Bells Blue Bells | Rosmarinus officinalis 'Prostratus' Trailing Rosemary |
| Shade Tree | Rosmarinus officinalis 'Tuscan Blue' Rosemary | Teucrium chamaedrys Germander | |

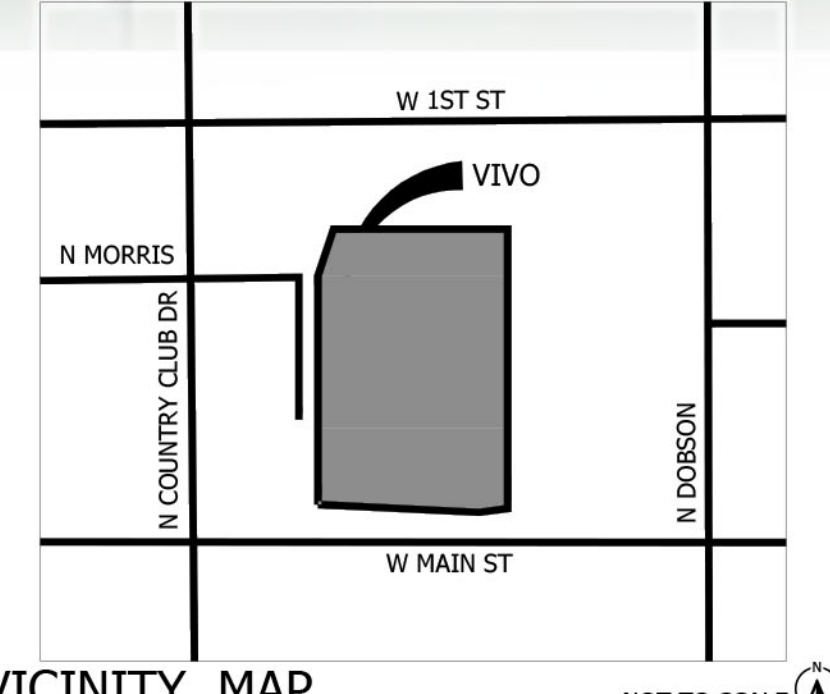


VICINITY MAP

NOT TO SCALE

VIVO - DOWNTOWN MESA
Overall Site Plan

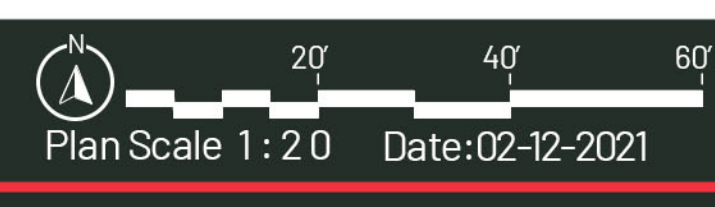

ABLASTUDIO.COM

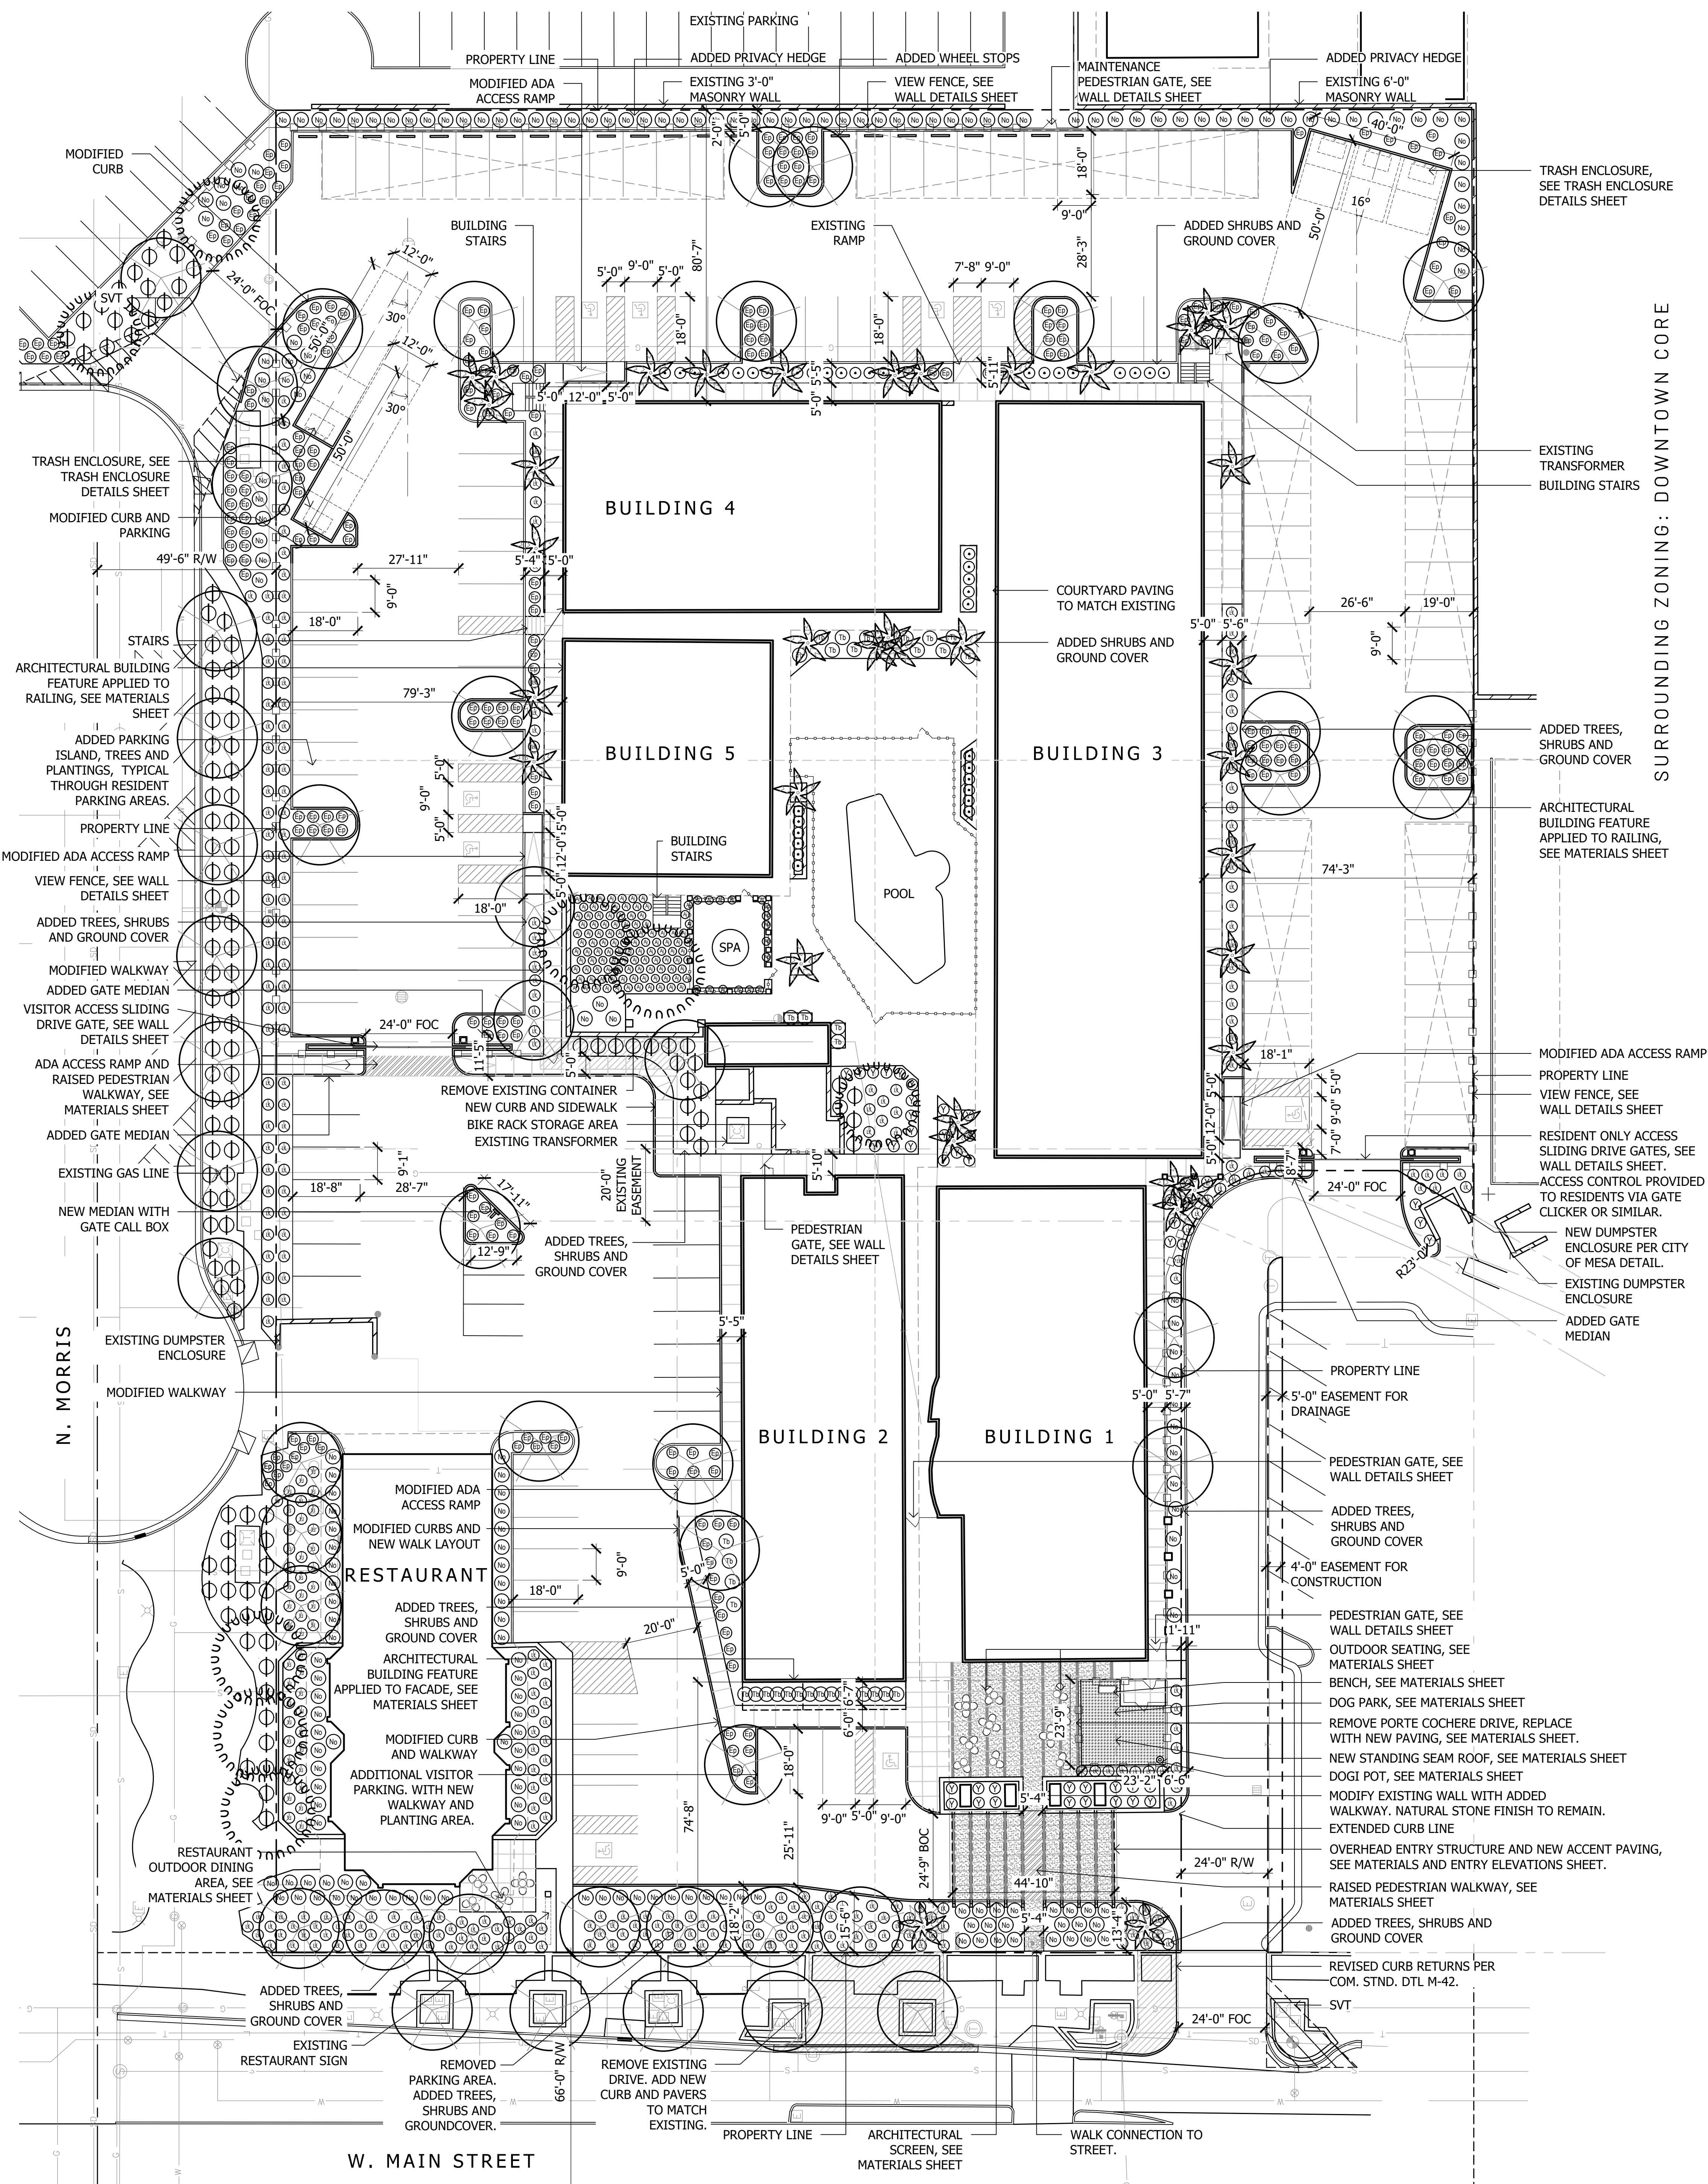

SURROUNDING ZONING: DOWNTOWN CORE

PLANT MATERIALS LEGEND

| Trees | Shrubs | Shrubs (Continued) | Groundcovers |
|--|--|--|--|
| Existing Palm Tree | Eremophila glabra spp. carnosus Winter Blaze | Teucrium fruticans Bush Germander | Eremophila prostrata Outback Sunrise Eremophila |
| Washingtonia filifera California Fan Palm | Leucophyllum frutescens 'compacta' Compact Texas Sage | Olea europaea "Little Ollie" Little Ollie Dwarf Olive | Lantana sp. 'New Gold' Lantana |
| Existing Shade Tree | Nerium oleander 'Petite Pink' Oleander 'Petite Pink' | Eremophila hygrophana Blue Bells Blue Bells | Rosmarinus officinalis 'Prostratus' Trailing Rosemary |
| Shade Tree | Rosmarinus officinalis 'Tuscan Blue' Rosemary | Teucrium chamaedrys Germander | |

