





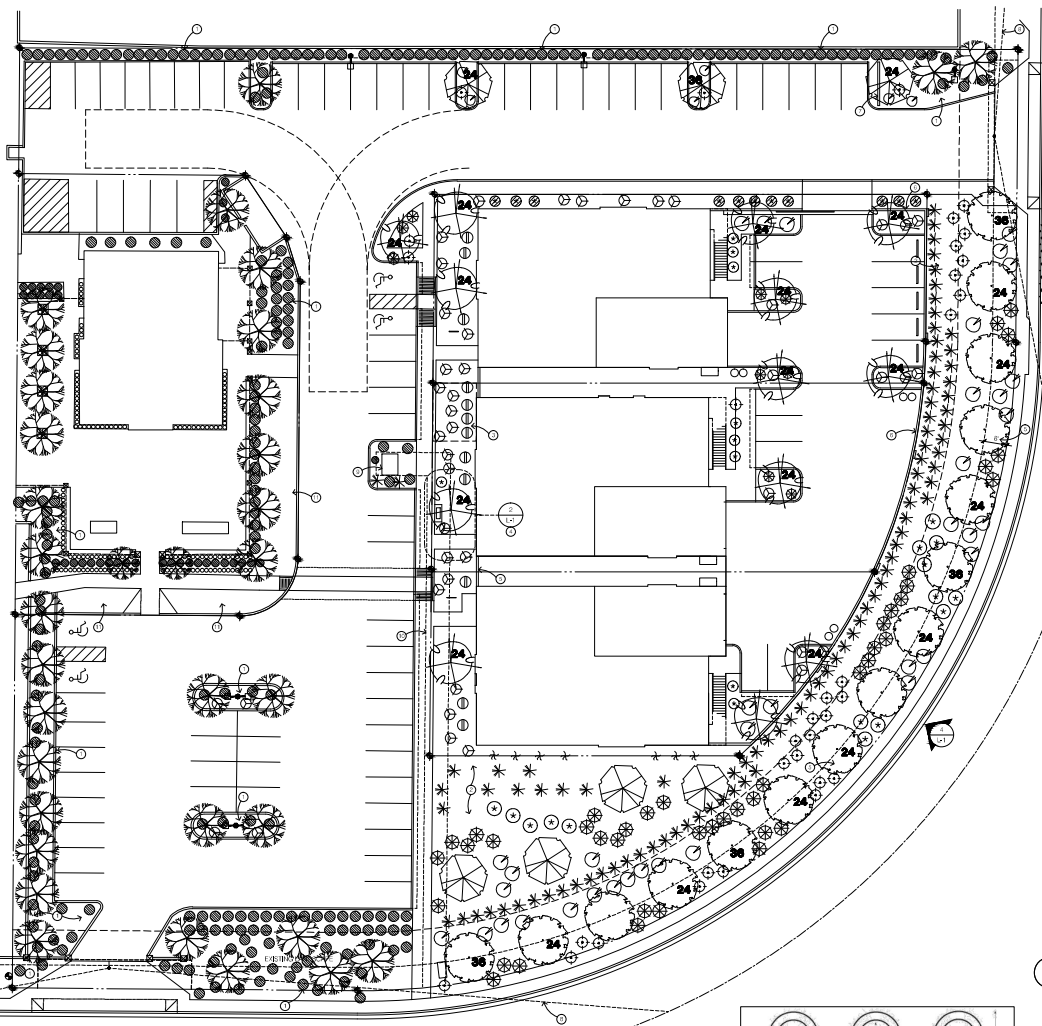


NORTH NORFOLK


EAST PALM STREET

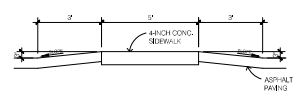


5 CROSSWALK DETAIL

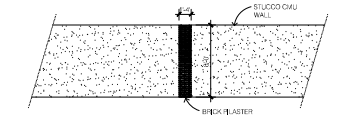


4 WALL DETAIL

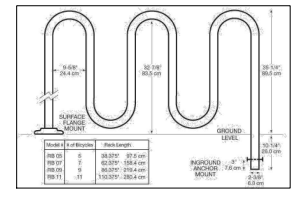


3 BIKE RACK DETAIL

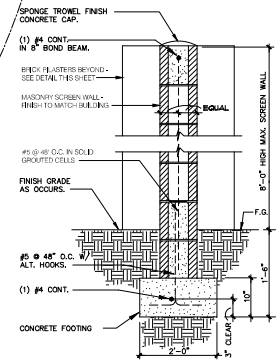

1 SCREEN WALL DETAIL

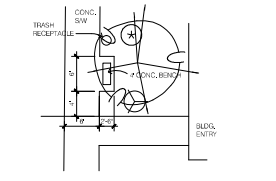

2 ENLARGED AMENITY AREA

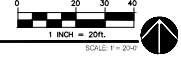

LANDSCAPE PLAN

SCALE: 1" = 20'

PLANT LEGEND

SYMBOL	COMMON NAME	BOTANICAL NAME	SPE	CONT	AREA	SUB TOTAL
TREES						
	PIRLESS OLIVE	Olea Europaea 'Nirx'	30" box	1	100	100
	LIVE OAK	Quercus Virginia	24" box	11	100	1100
	CHINESE BEECH	Ficus Chinesis	30" box	4	100	400
			24" box	8	100	800
			18" gal	2	100	200
SHRUBS						
	LANEWAYS SAGE	Leucosiphon longicaulis 'Roy Blue'	5 Gal.	39	25	975
	REGAL MEI	Mulberry Capillaris	5 Gal.	69	25	2375
	UPRIGHT ROSEMARY	Rosmarina Officinalis 'Upson Hill'	5 Gal.	31	20	620
	NATAL PLUM	Opuntia monacensis	5 Gal.	46	10	460
	SPARKY YUCCA	Yucca 'Sparky'	5 Gal.	13	25	325
	ALUMINUM SAGE	Salvia greggii	5 Gal.	11	10	110
GROUNDCOVERS & ACCENTS						
	GOLEEN MOUNDING LANTANA	Lantana 'Gale Manor'	1 Gal.	24	10	240
	RED LANTANA	Lantana 'Duke Red'	1 Gal.	52	10	520
	RED YUCCA	Hesperaloe parviflora	5 Gal.	7	25	175
						TOTAL: 6390
	EXISTING TREE					
	EXISTING SHRUB - LARGE					
	EXISTING SHRUB - SMALL					


NOTES

- EXISTING LANDSCAPE TO REMAIN
- DISCOUNTED PLANTING - 3/4" EXPRESS AND/OR 1/2" SUNCH DEPTH
- 300 S.F. OF OPEN SPACE (12000)
- SEE ENLARGED AMENITY PLAN THIS SHEET.
- 80' WIDE PUBLIC UTILITY EASEMENT
- 80' CONC. SCREEN WALL - SEE DETAIL THIS SHEET.
- 30" CONC. SCREEN WALL - SEE DETAIL THIS SHEET.
- LINE OF SIGHT OBSTACLE TRIMMED - CONDUIT AREA TO BE SET 2" OF OBSTRUCTION TO 10 FEET ABOVE THE SIDEWALK. DESIGN SPEED IS 25 MPH WITH 10 FEET CLEAR OF THE CURB. ENGINEERING AND SURVEYING REQUIRED. REMOVE EXISTING LANDSCAPING AS NECESSARY TO MEET THIS REQUIREMENT.
- ELECTRICAL EASEMENT
- EXISTING GRASS TO REMAIN.

LANDSCAPE CALCULATIONS


VICINITY MAP

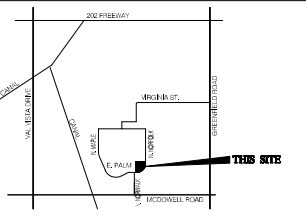

HITCHENS ASSOCIATES ARCHITECTS

306 N. LOS ALAMOS
MESA, ARIZONA 85203

TEL: 480-942-1074
FAX: 480-942-1074

15942 GREGORY L. HITCHENS
ARCHITECT
MESA, ARIZONA

REVISIONS

521-0204	city revisions
7-824	city revisions

PROPOSED
LIVE WORK OFFICE
4024 E. PALM STREET
MESA, ARIZONA

PROJECT NO: 221-001
DRAWN BY: GJM
DATE: 3-29-2024

LANDSCAPE PLAN

L-1