




1 BUILDING A SECTION
1/8" = 1'-0"

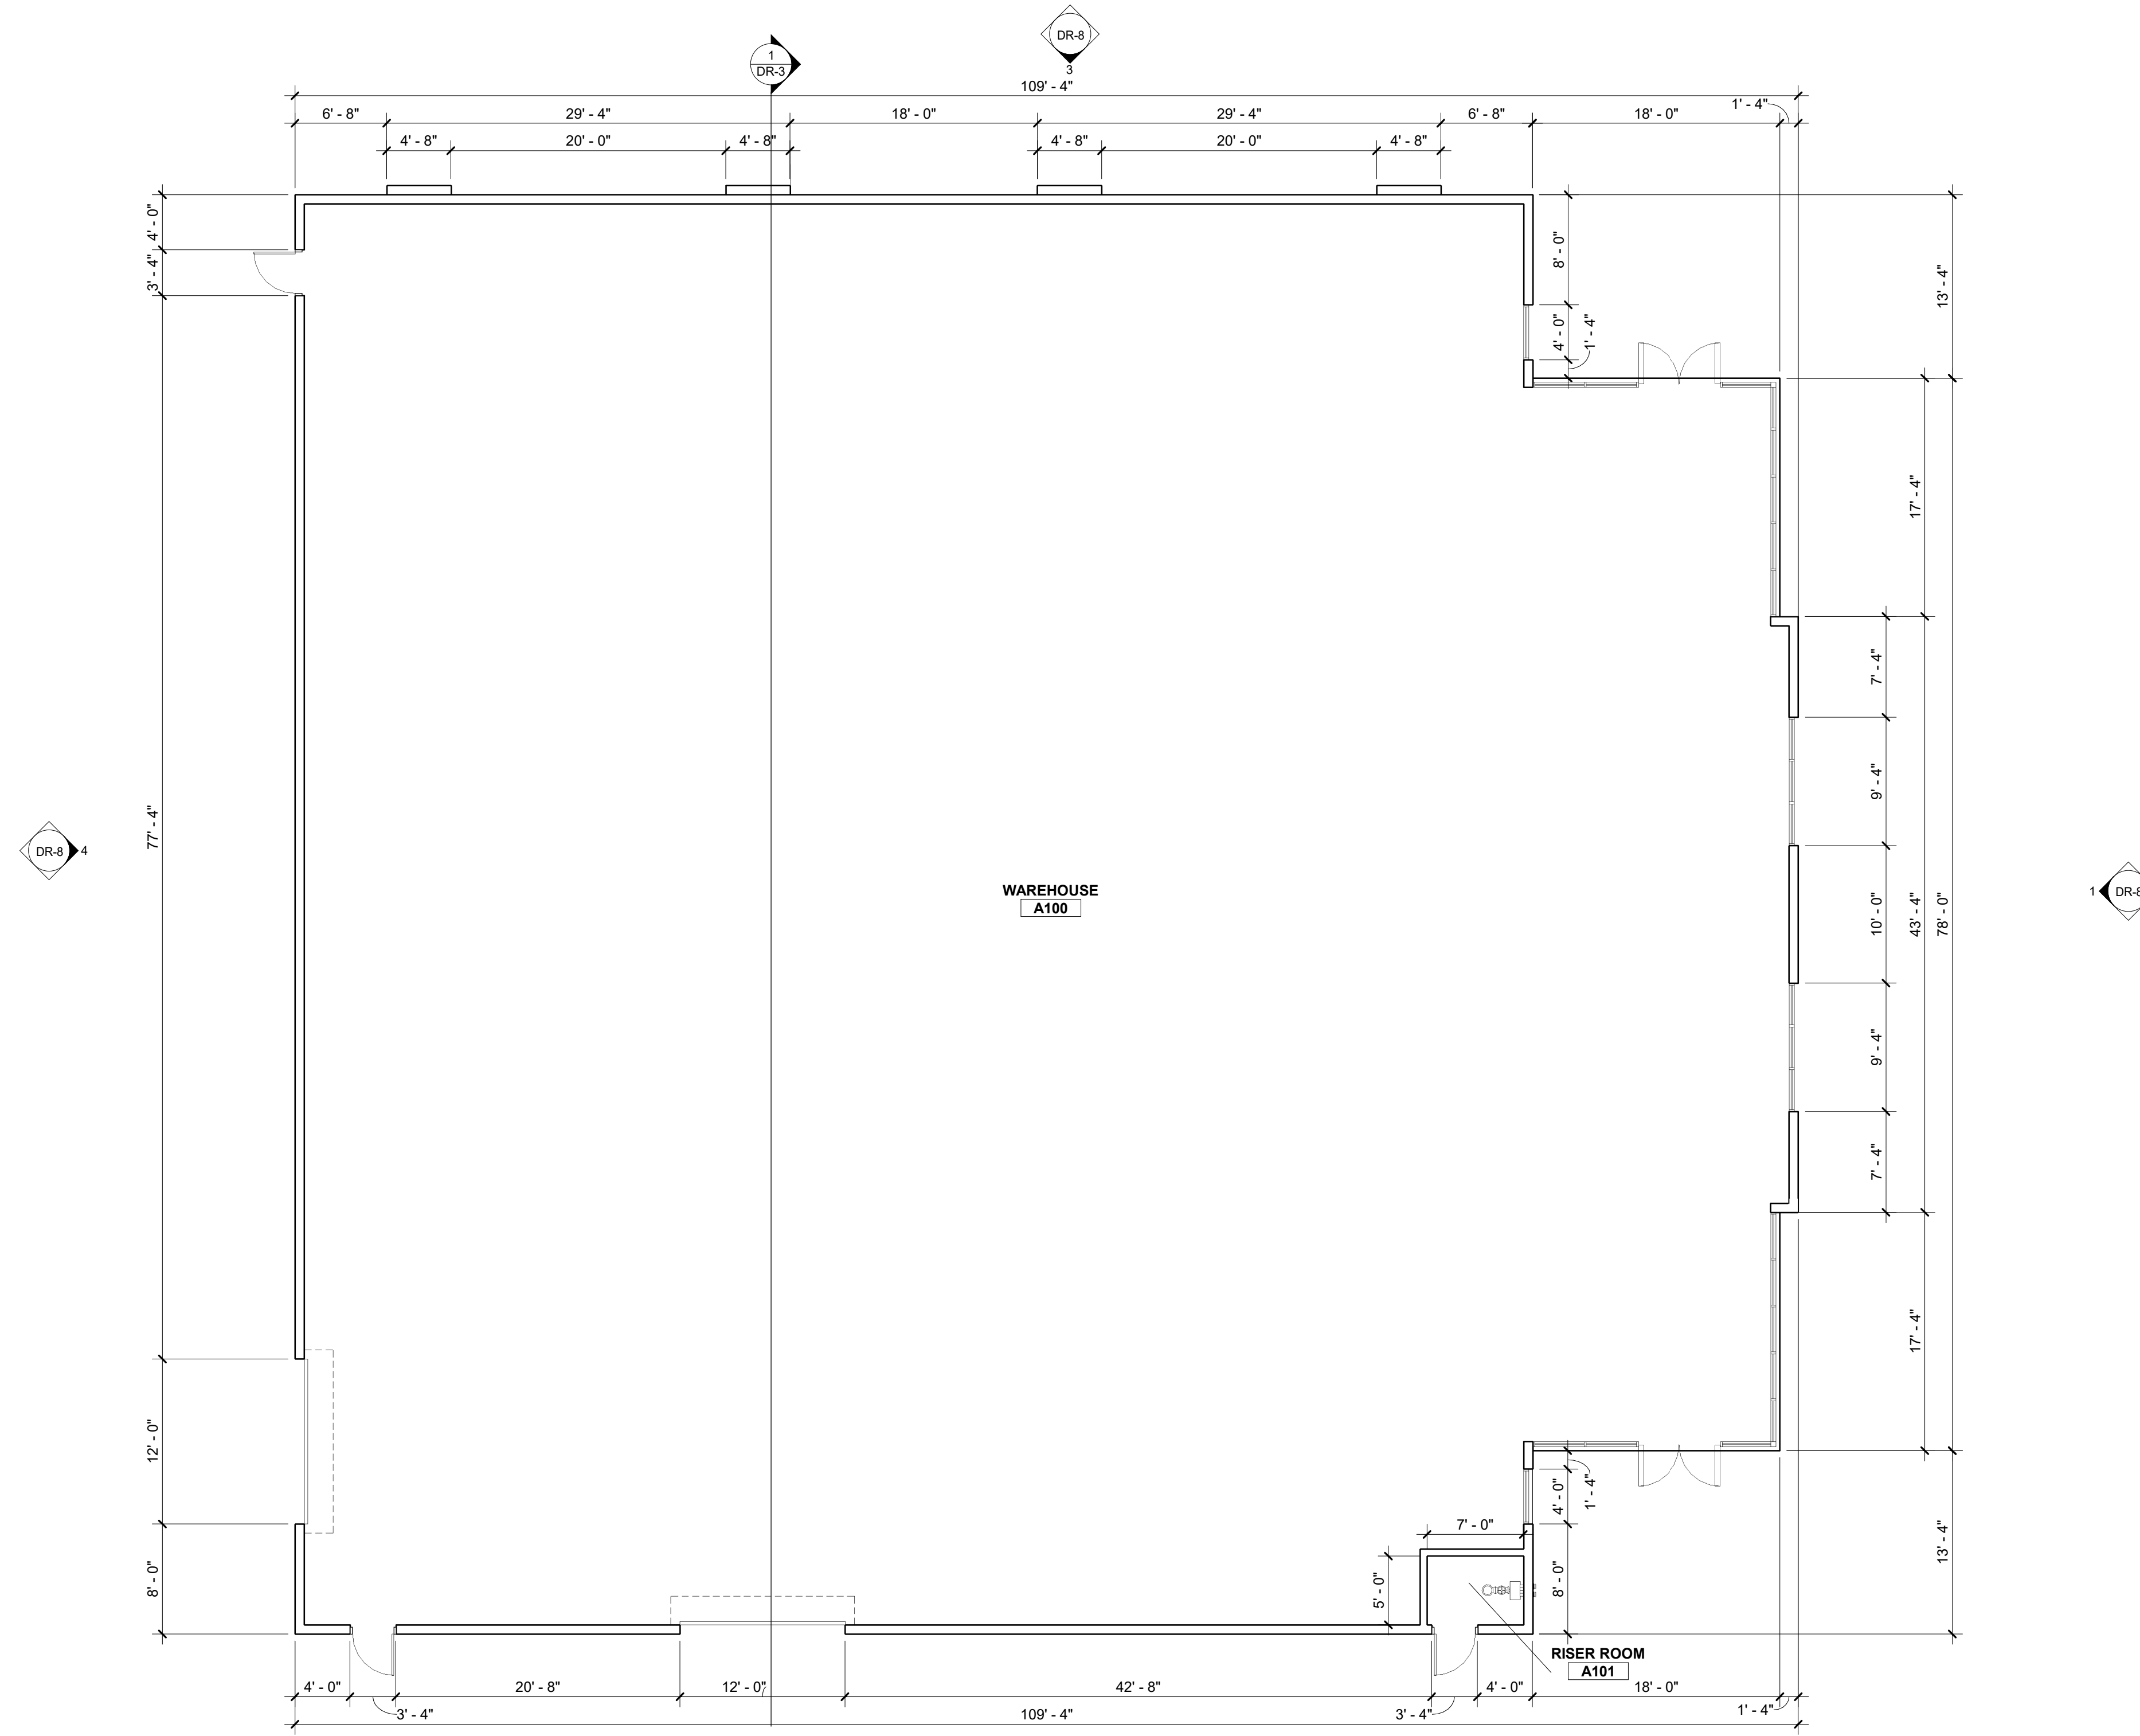


BUILDING A FLOOR PLAN

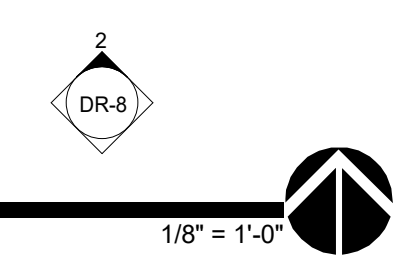

C:\Revit Local Files\18-009.0_chobbs@pdr.az.com.rvt

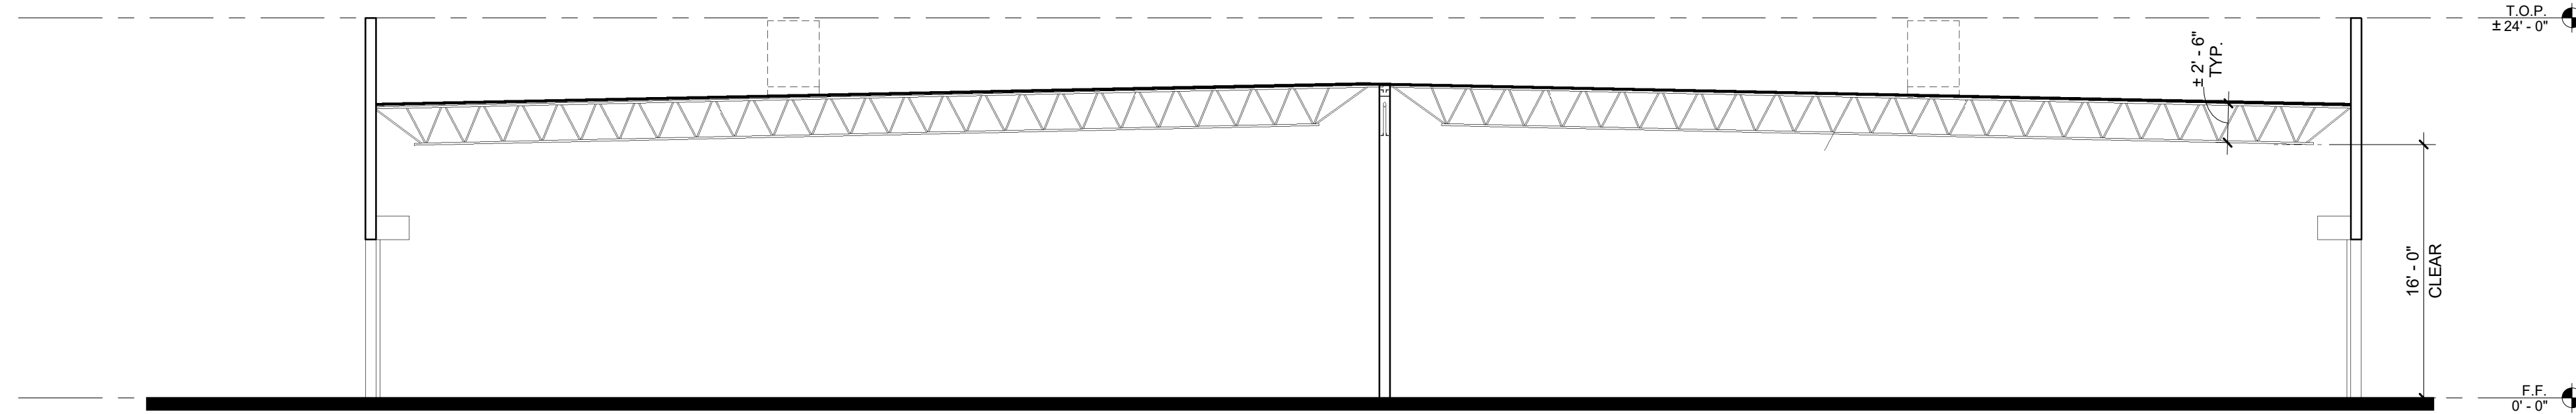

1 BUILDING B BUILDING SECTION
1/8" = 1'-0"

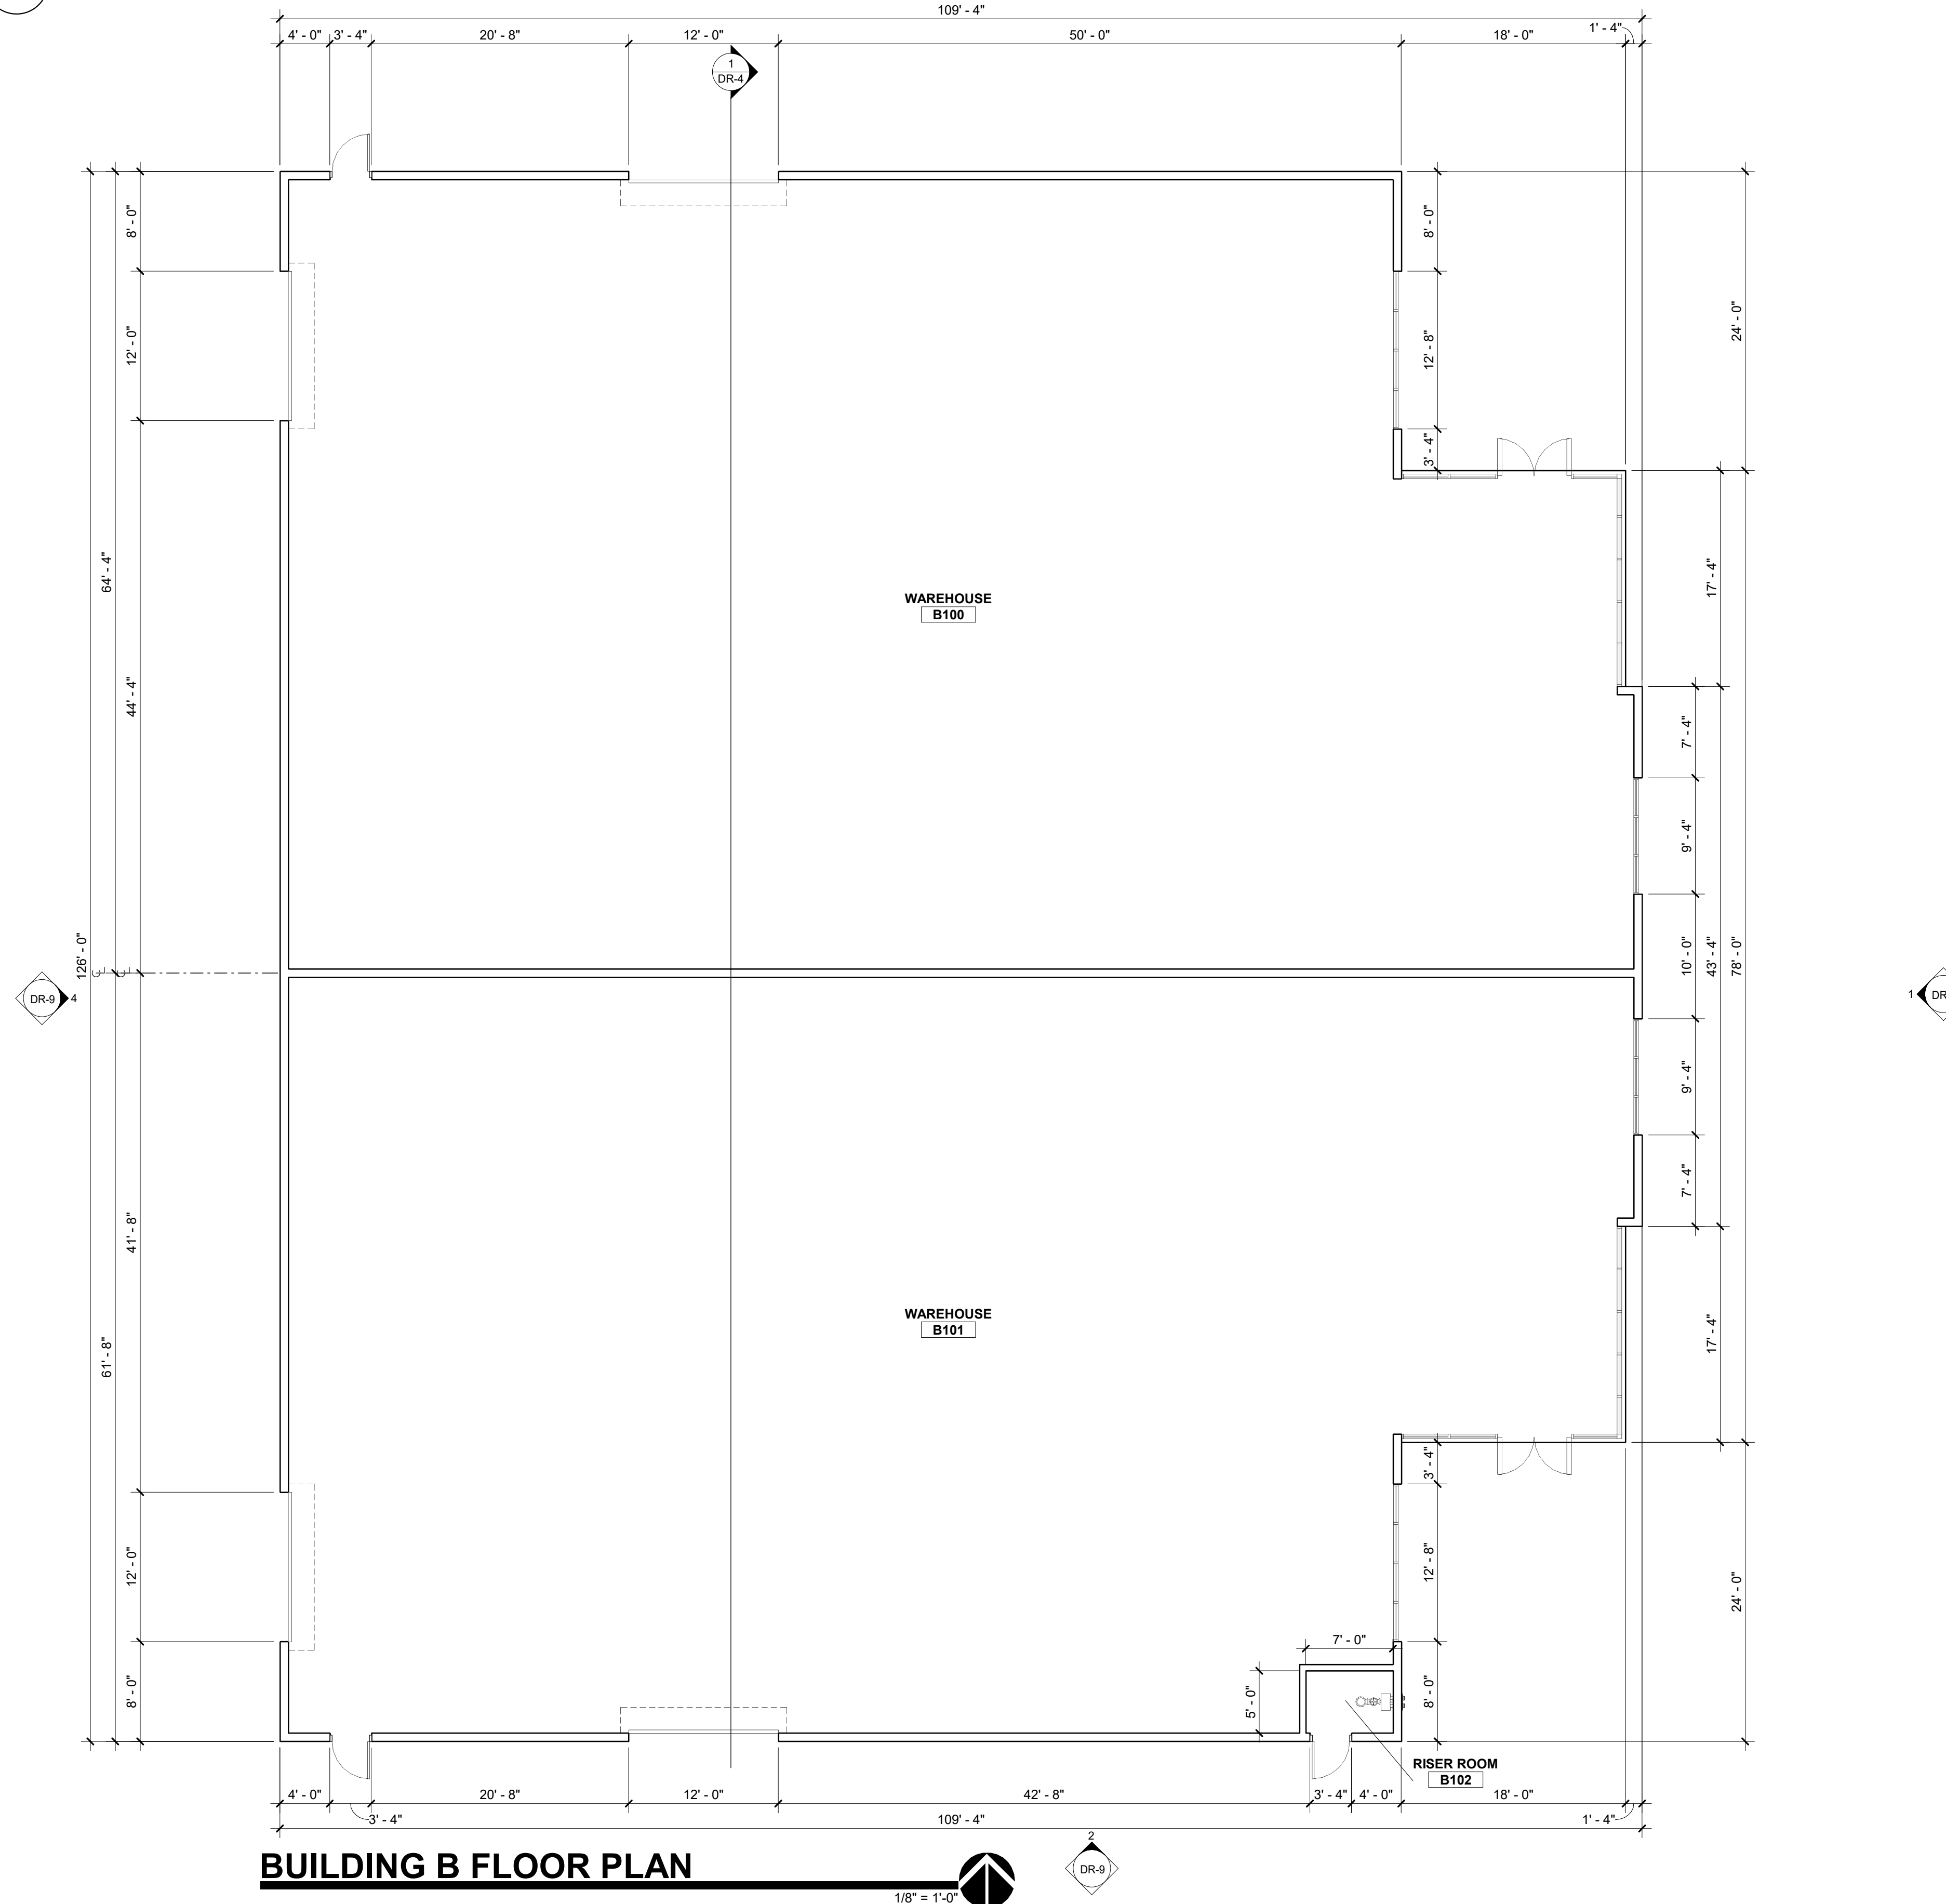



BUILDING B FLOOR PLAN

1/8" = 1'-0"




C:\Revit Local Files\18-009.0_chobbs@pdr.az.com.rvt

1 BUILDING C BUILDING SECTION
1/8" = 1'-0"

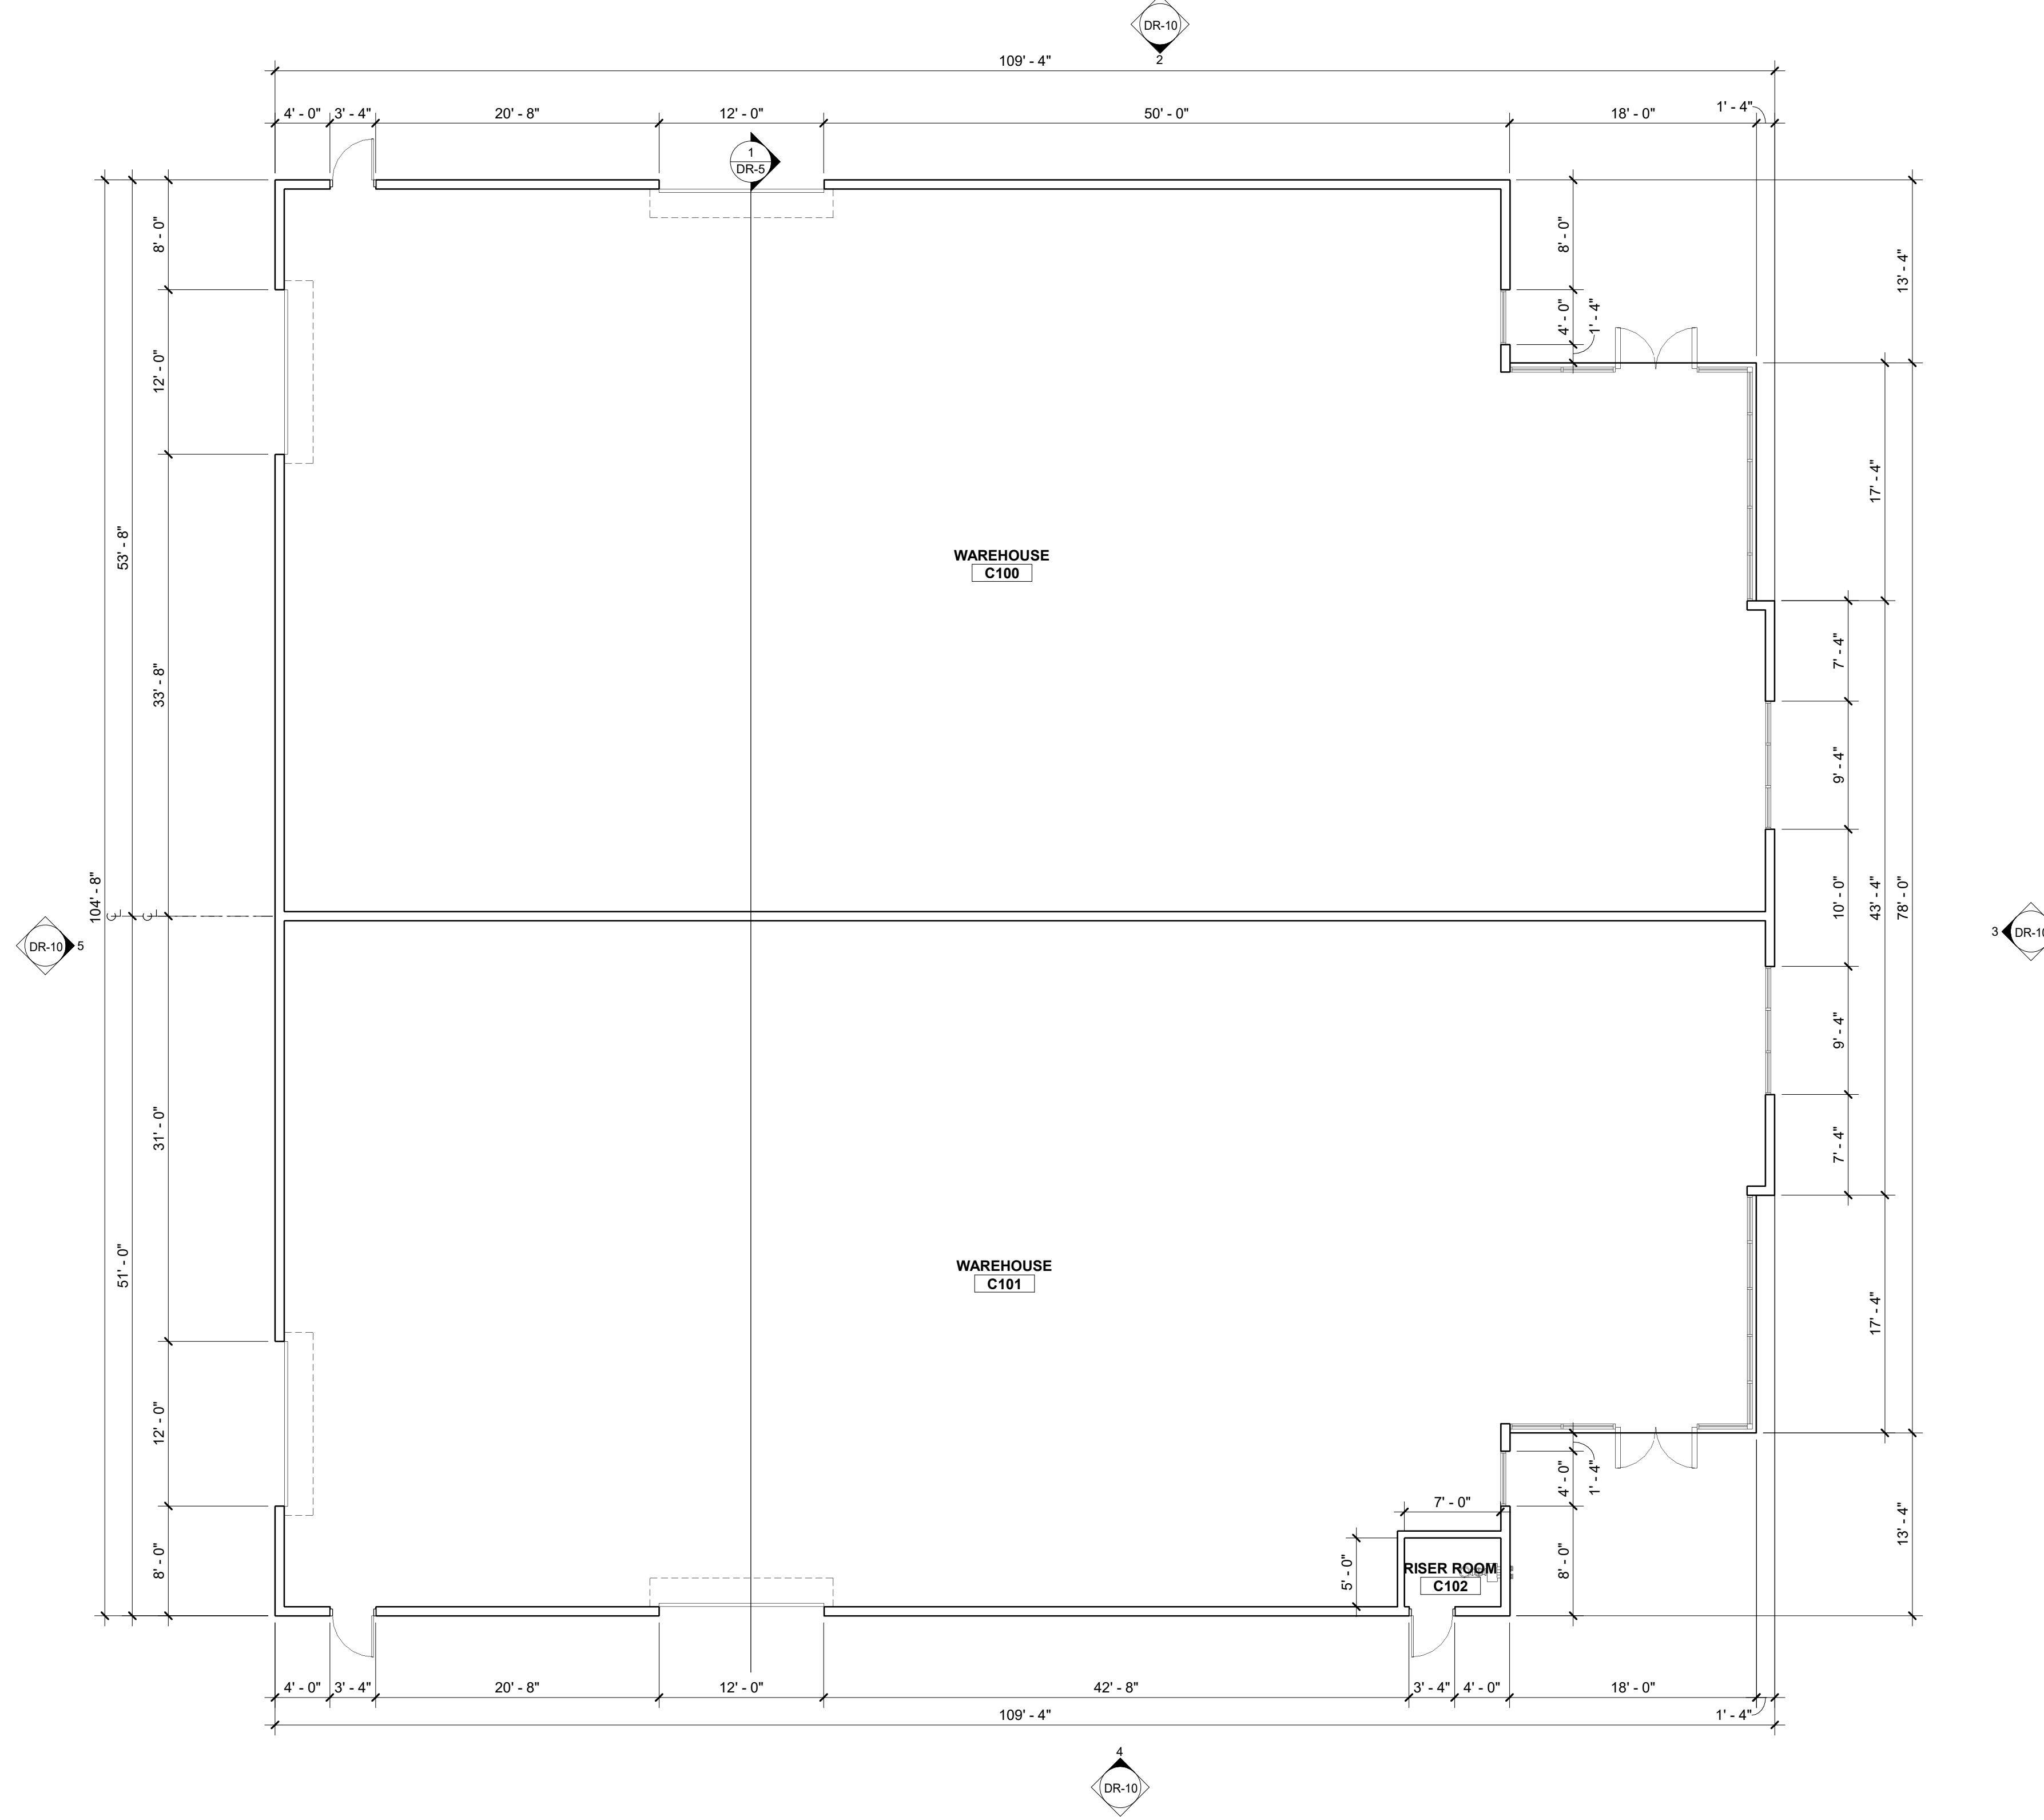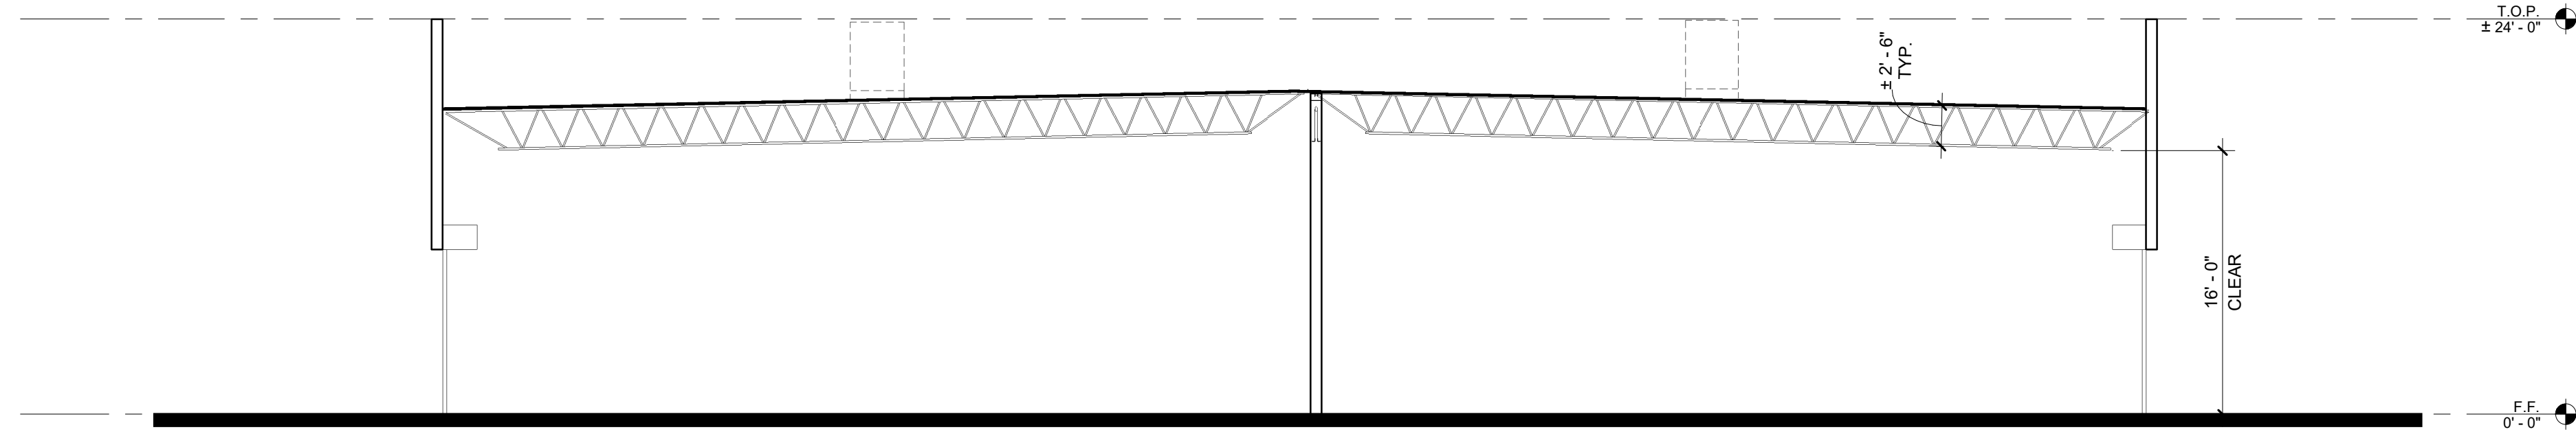


BUILDING C FLOOR PLAN


1/8" = 1'-0"

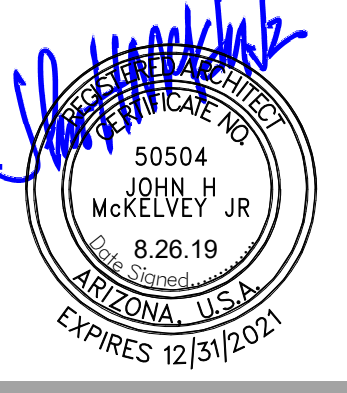



C:\Revit Local Files\18-009.0_chobbs@pdf.az.com.rvt

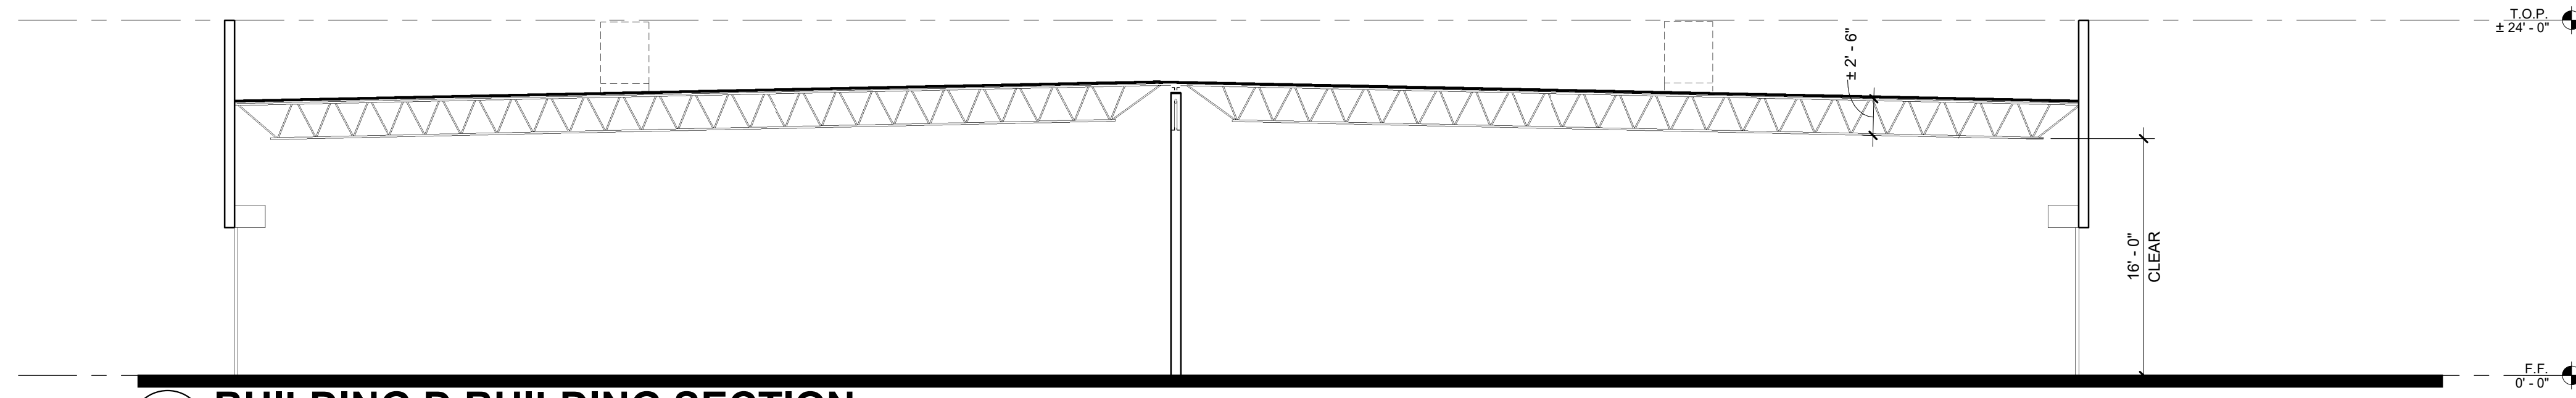


1 BUILDING D BUILDING SECTION
1/8" = 1'-0"

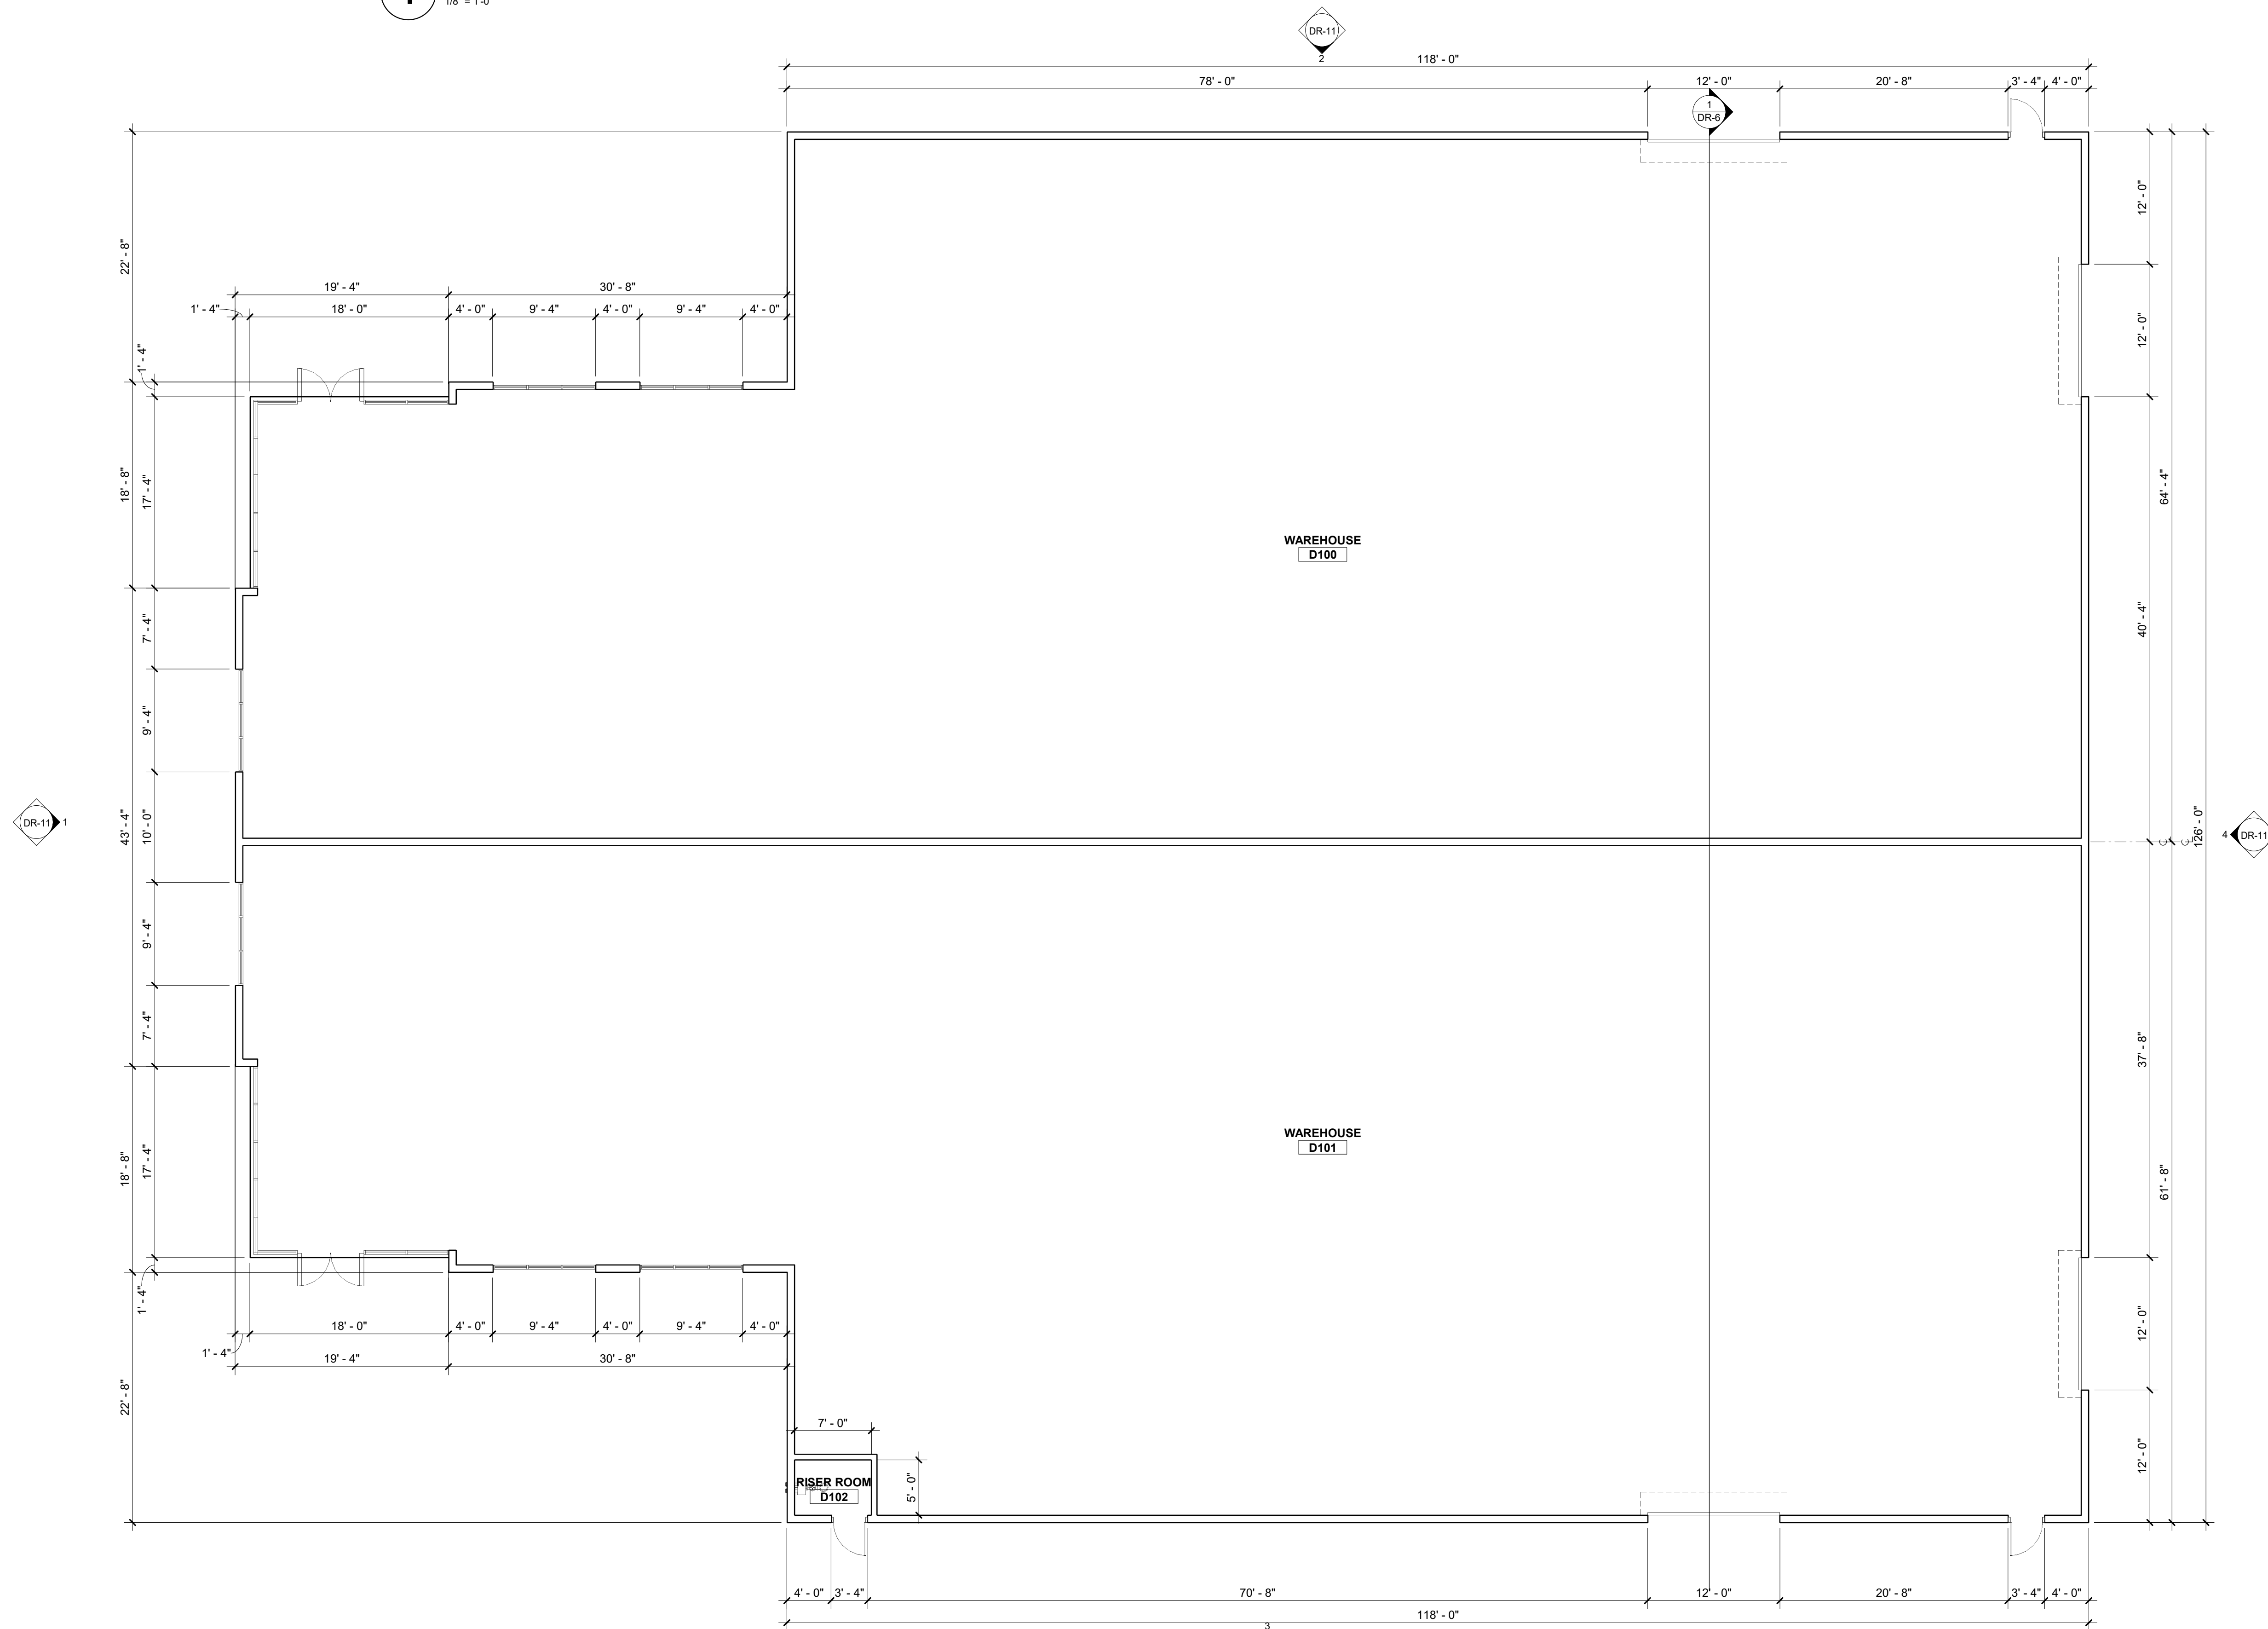

BUILDING D FLOOR PLAN
1/8" = 1'-0"

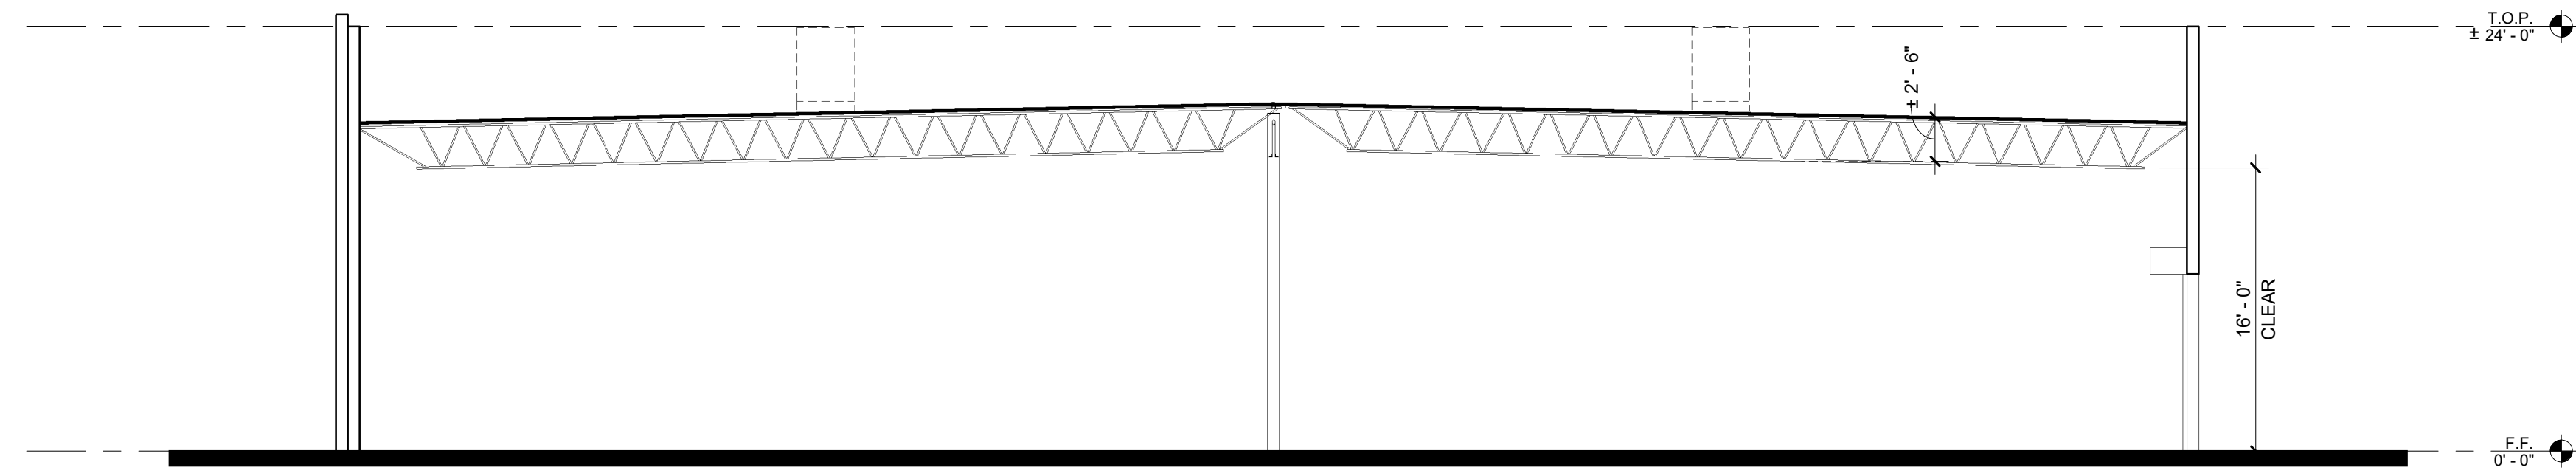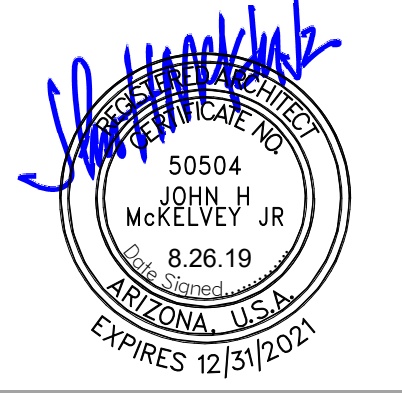

1 BUILDING E BUILDING SECTION
1/8" = 1'-0"

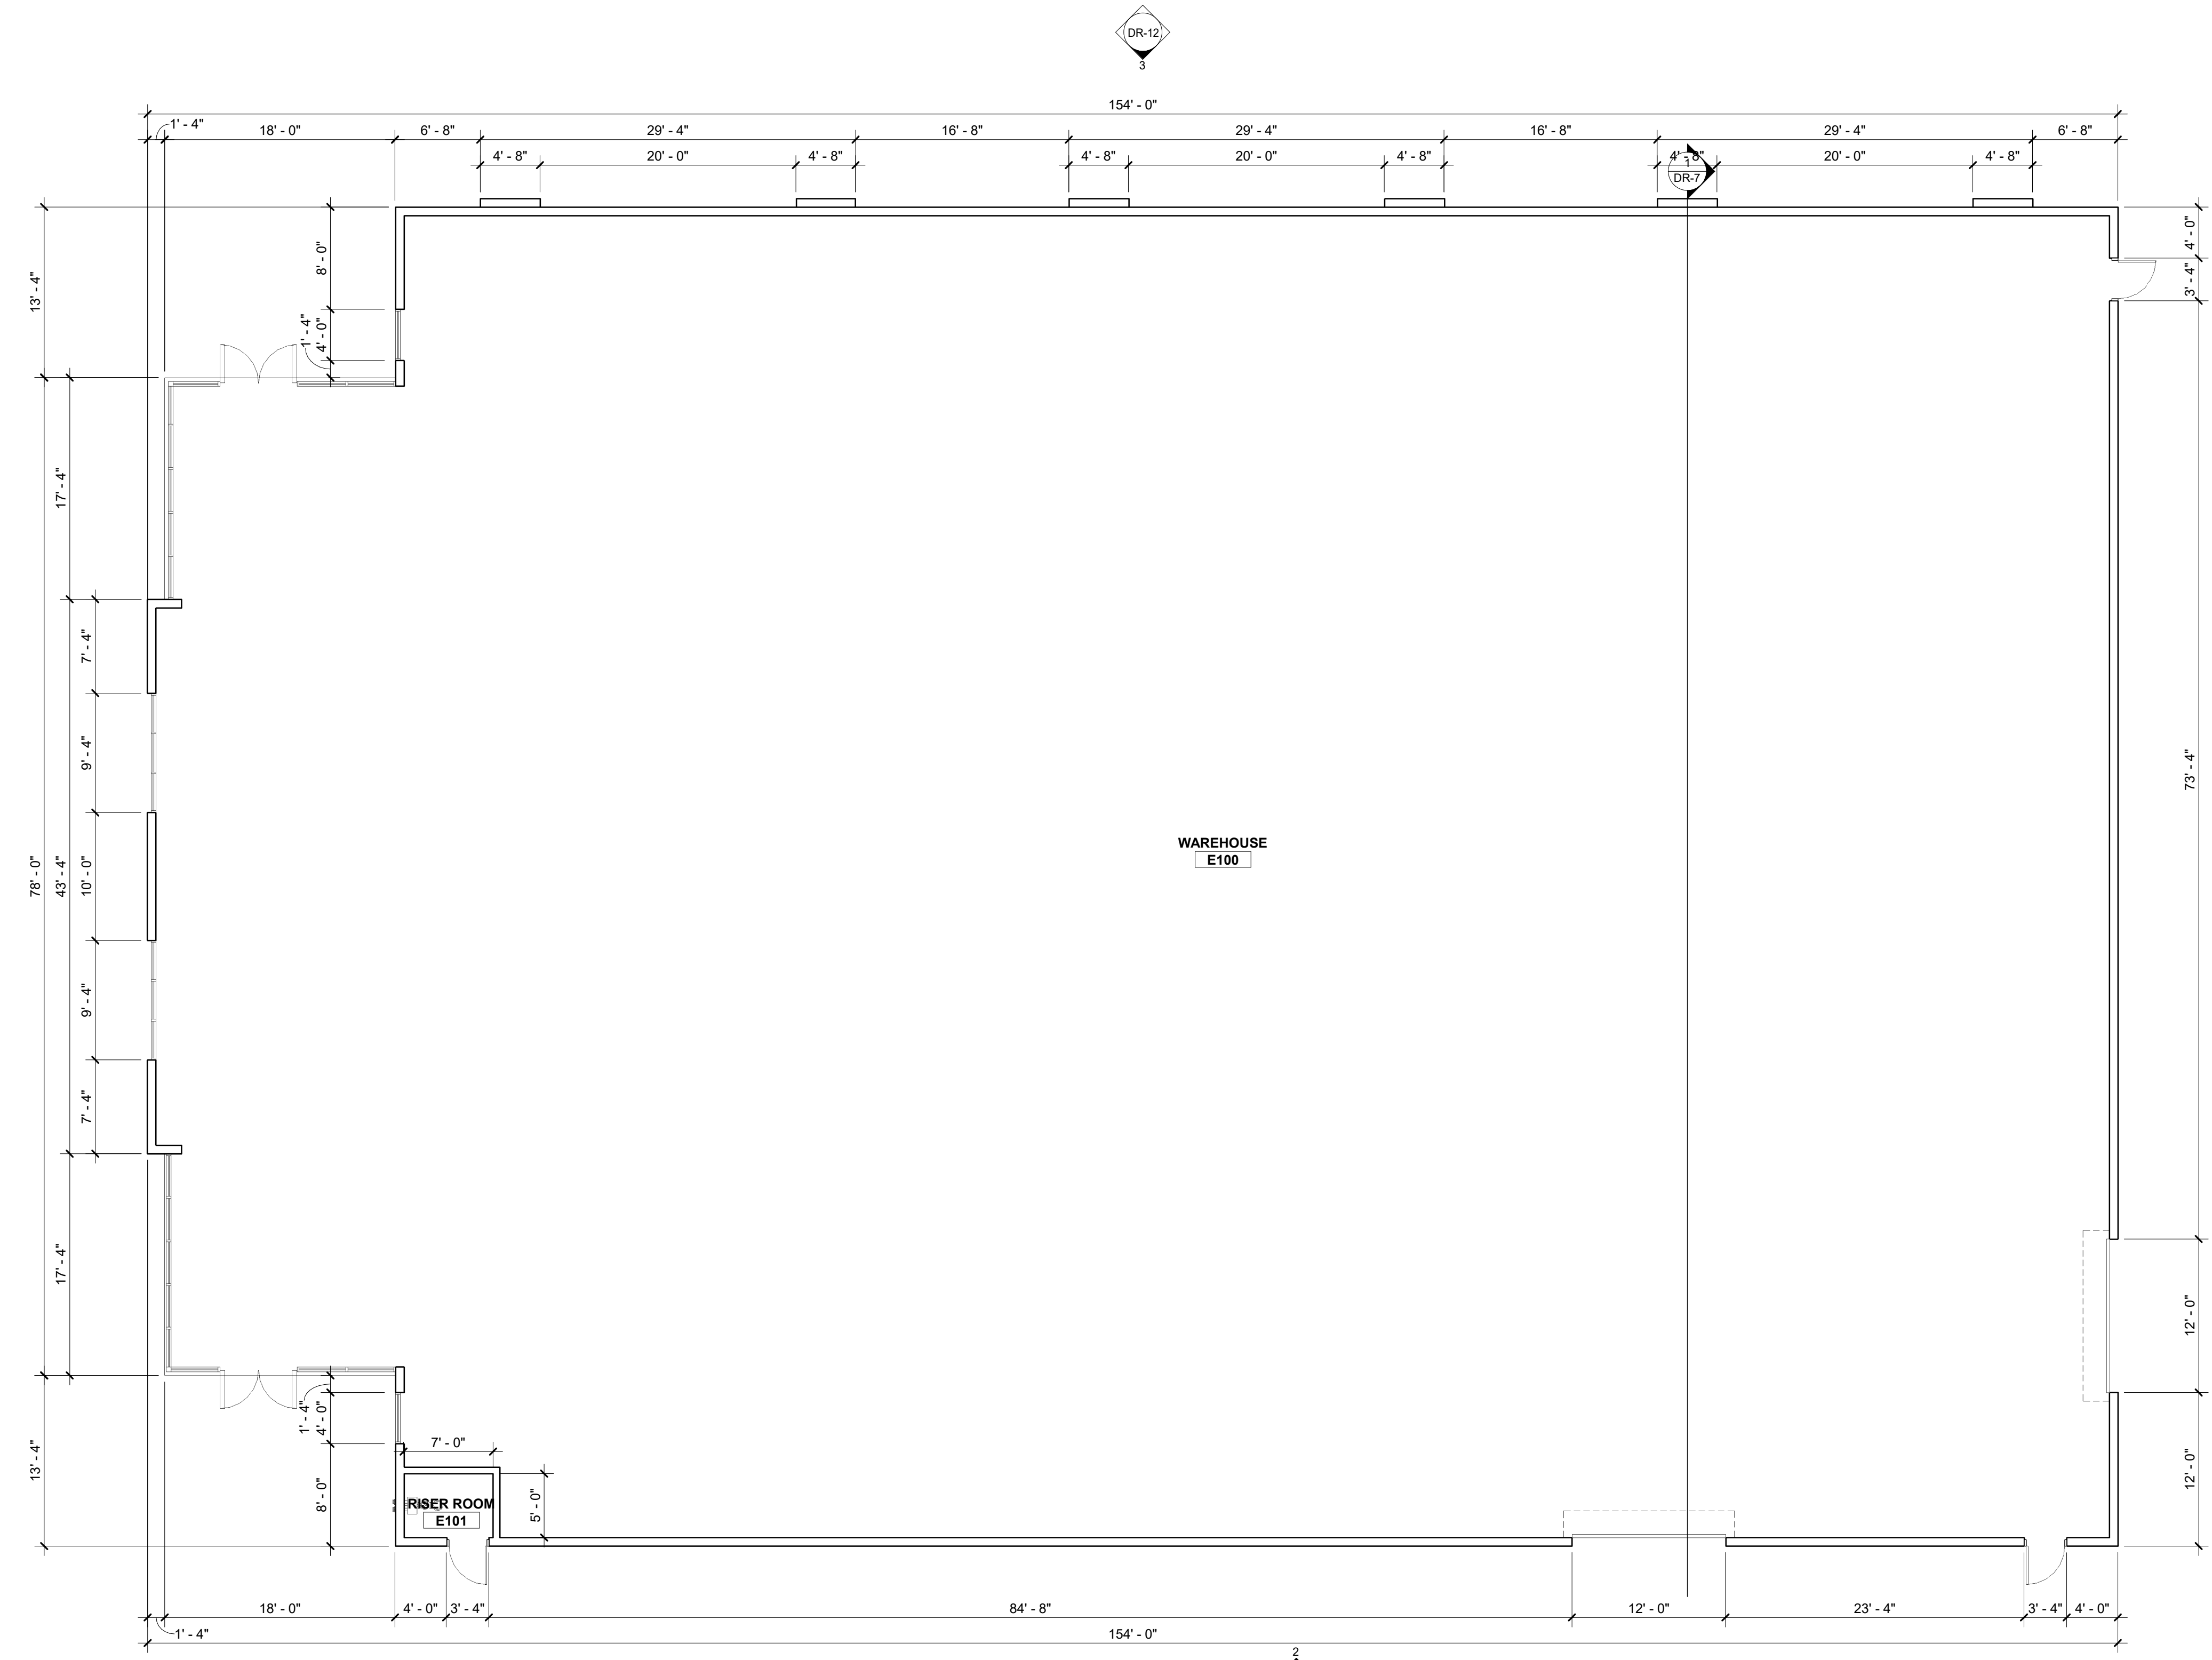

BUILDING E FLOOR PLAN
1/8" = 1'-0"



C:\Revit Local Files\18-009.0_chobbs@pdf.az.com.rvt