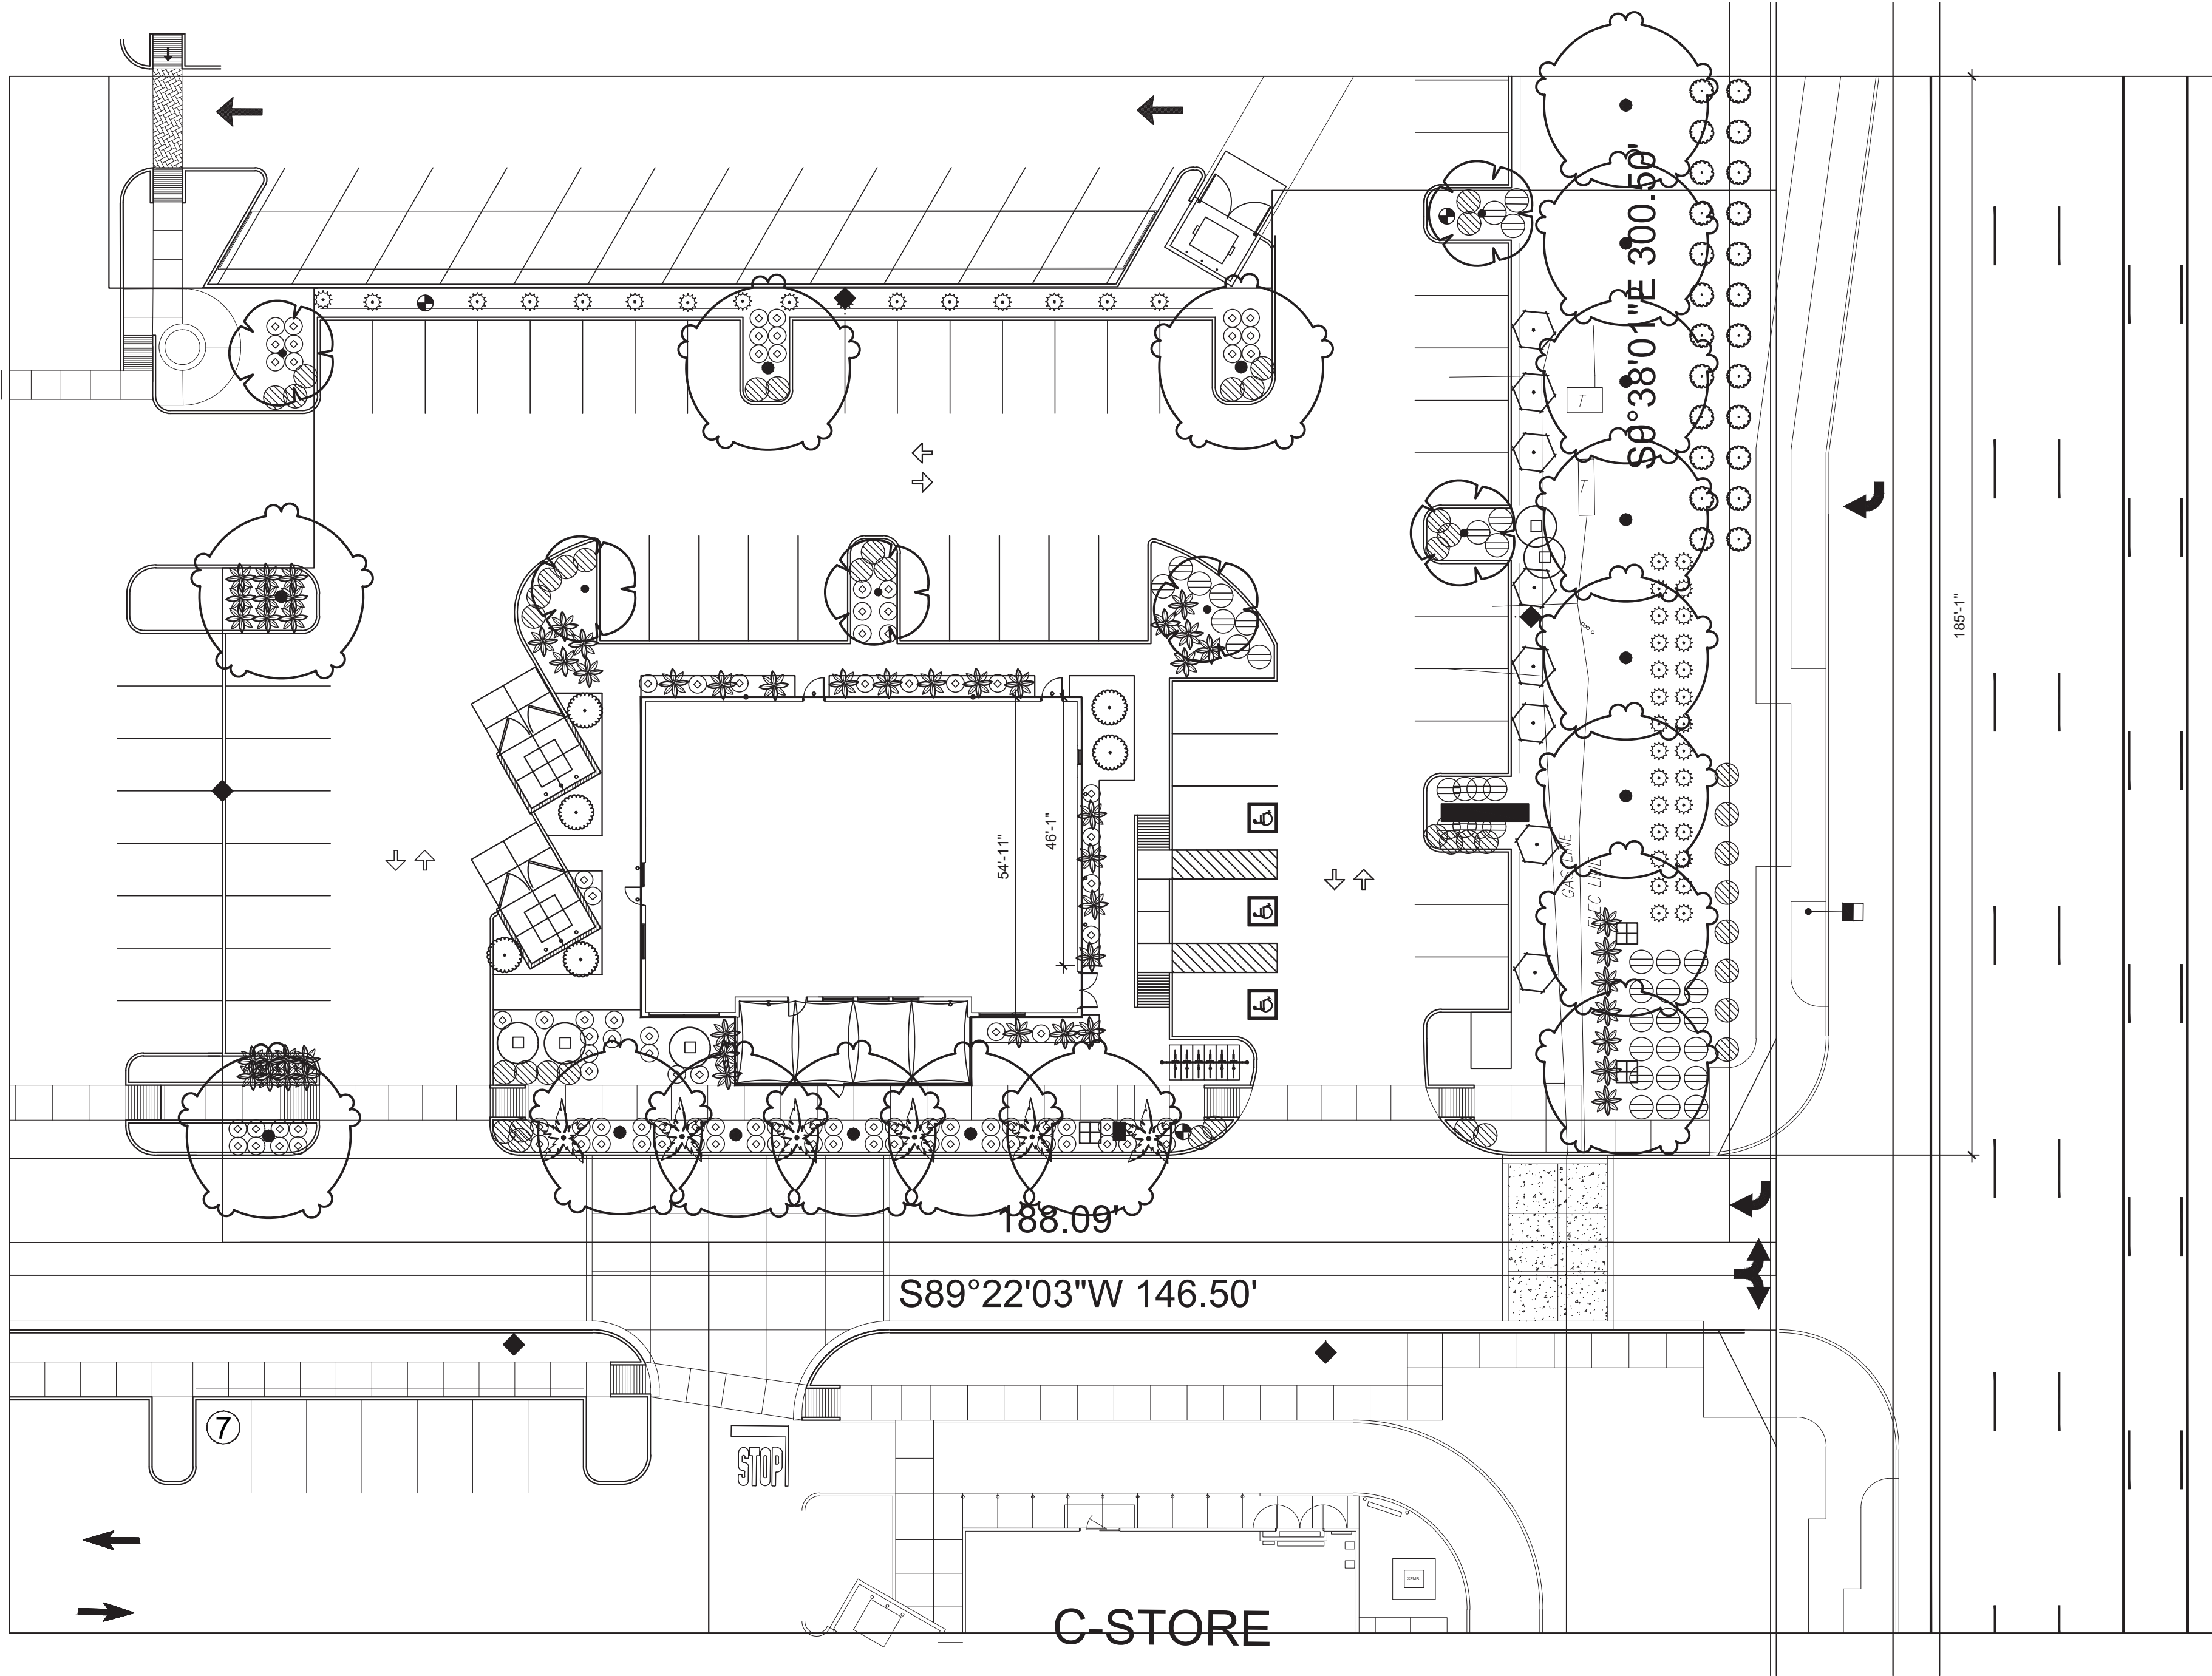


PLANT SCHEDULE


TREES	BOTANICAL / COMMON NAME	SIZE	QTY
	Acacia aneura Mulga	24" Box	6
	Pistacia x 'Red Push' Pistache	24"box	17
	Washingtonia filifera California Fan Palm	24" Box	6
SHRUBS	BOTANICAL / COMMON NAME	SIZE	QTY
	Callistemon viminalis 'Little John' Little John Weeping Bottlebrush	5 gal.	104
	Dodonaea viscosa 'Green' Green Hopseed Bush	5 gal.	5
	Ericameria laricifolia 'Aguirre' TM Aguirre Turpentine Bush	5 gal.	24
	Hesperaloe parviflora 'Perpa' TM Brakelights Red Yucca	5 gal.	52
	Lantana x 'New Gold' New Gold Lantana	1 gal.	44
	Rosmarinus officinalis 'Huntington Carpet' Huntington Carpet Rosemary	1 gal.	40
	Russelia equisetiformis Firecracker Plant	5 gal.	44
	Simmondsia chinensis Jojoba	5 gal.	8
	Tecoma x 'Orange Jubilee' Orange Jubilee Yellow Bells	5 gal.	6

REFERENCE NOTES SCHEDULE

SYMBOL	ROCK DESCRIPTION
	(K-101) On-site DG is 3/4" Screened "Rusty Nickel" at 2" Depth

LANDSCAPE CALCULATIONS

Total Open Space Area	13,486 Square Feet	
Plant Material Coverage	10,290 Square Feet (76%)	
Total Parking lot trees	10	
Foundation base length	55'	
	REQUIRED	PROVIDED
Street Frontage Trees	8	8
36" Street Frontage Trees	2	2
Ocotillo substitution	N/A	N/A
24" Street Frontage Trees	4	6
Street Frontage Shrubs	48	85
5 Gal. Street Frontage Shrubs	24	59
36" box parking lot trees	10	10
Perimeter trees	N/A	N/A
Perimeter shrubs	N/A	N/A
Foundation base trees required	1	5
36" box foundation base trees	1	1
Foundation base LF required	18 (33%)	46 (84%)

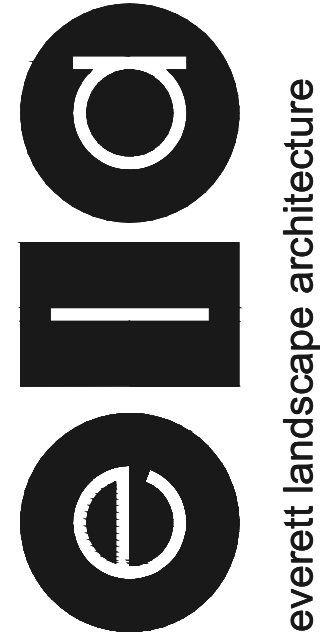

DENNY'S PAD AT THE POINT

4248 S. SIGNAL BUTTE ROAD MESA, ARIZONA 85212

DATE
6/20/22

22023

Sheet Title:

PRELIMINARY
LANDSCAPE
PLAN

Sheet:

L1