

# LANDSCAPE PLAN

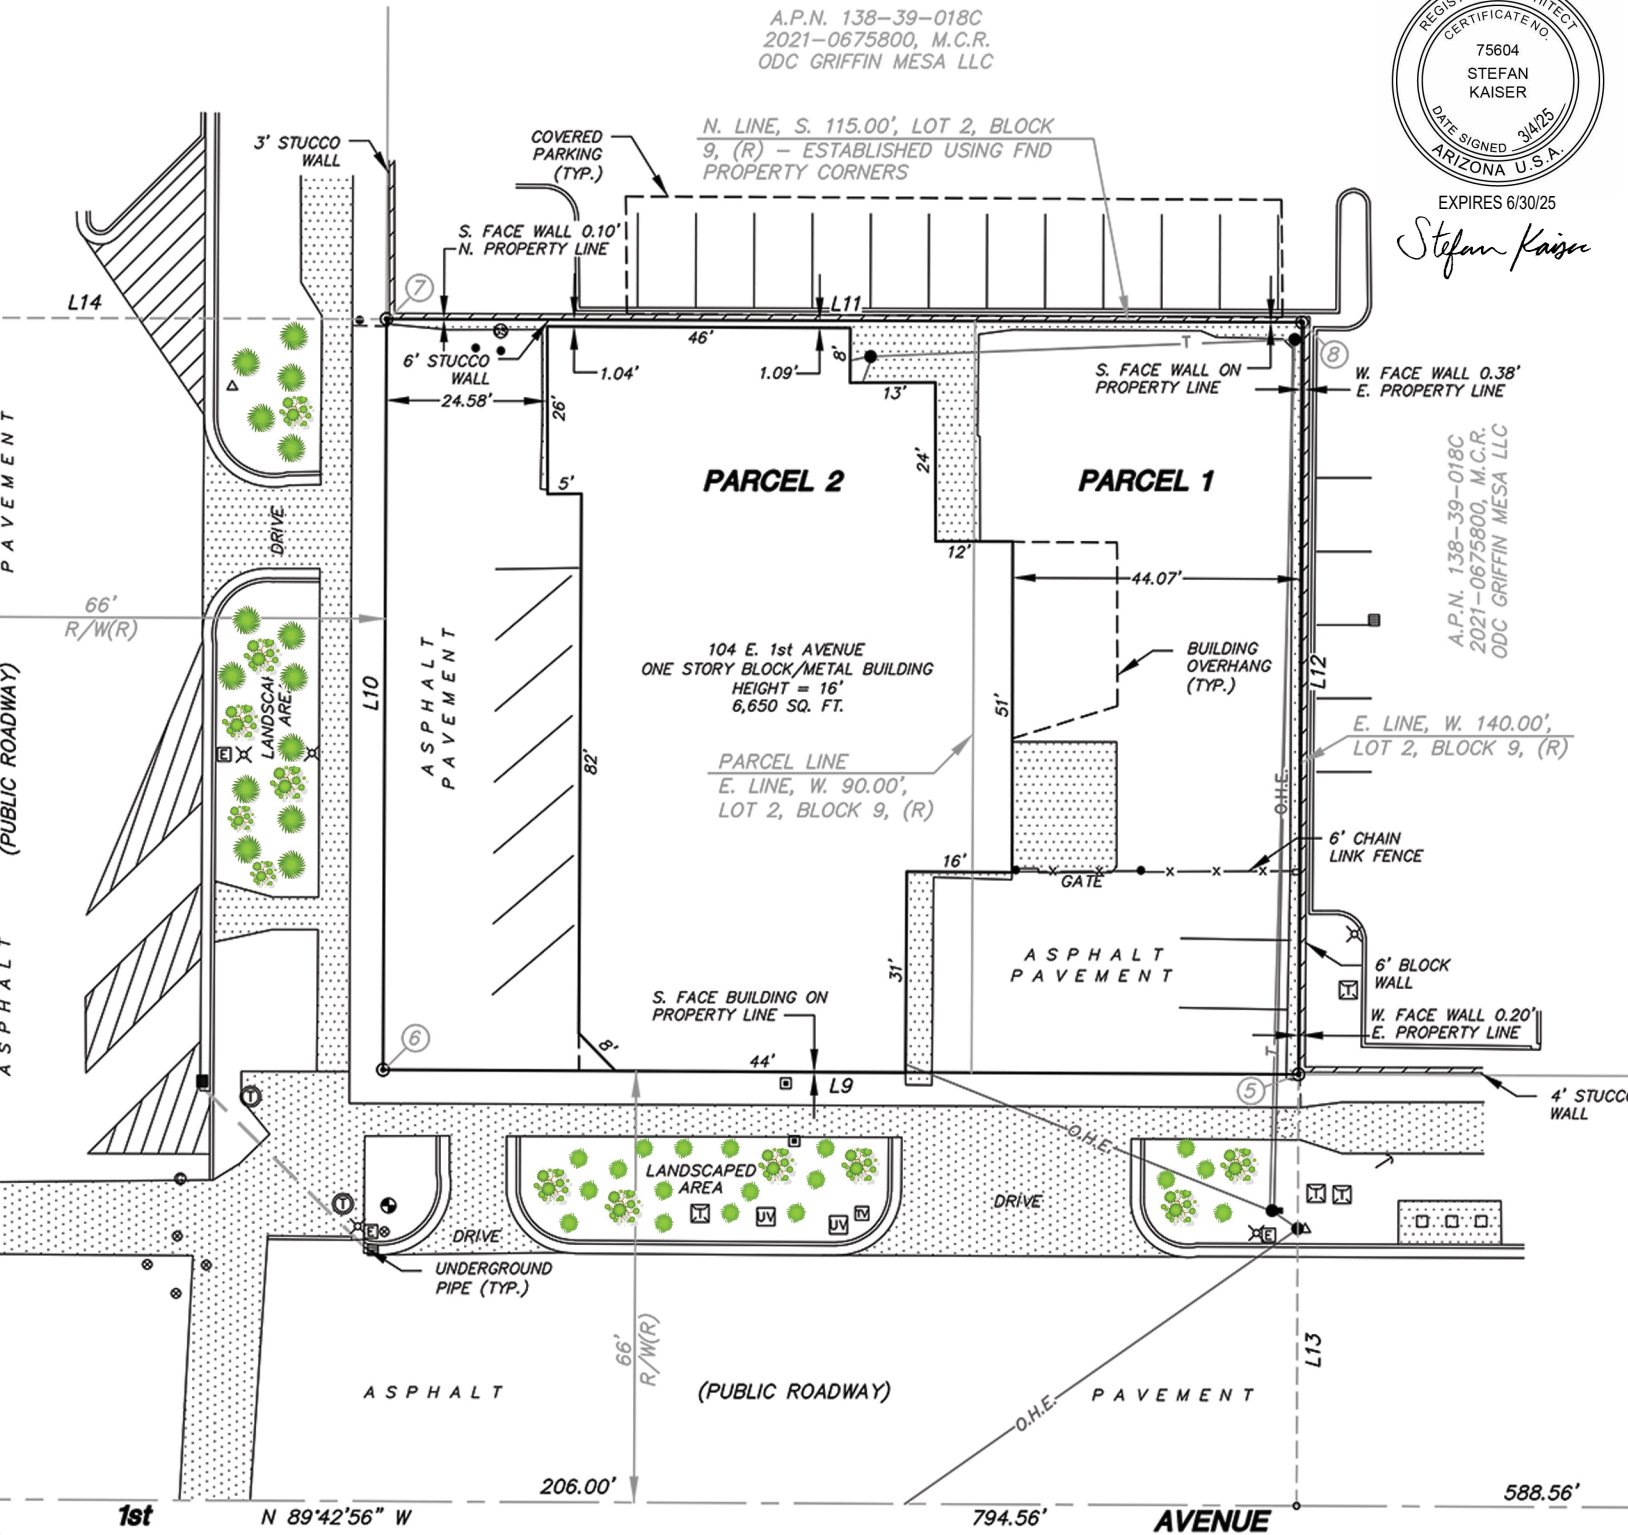
A.P.N. 138-39-018C  
 2021-0675800, M.C.R.  
 ODC GRIFFIN MESA LLC



EXPIRES 6/30/25



*Stefan Kaiser*

A.P.N. 138-39-018C  
 2021-0675800, M.C.R.  
 ODC GRIFFIN MESA LLC



THE WEST STREET FACING SIDE OF THE BUILDING IS 108 LINEAR FEET  
 = 18 - 5 GAL SHRUBS AND 5 - 15 GAL TREES

THE SOUTH STREET FACING SIDE OF THE BUILDING IS 128.65 LINEAR FEET  
 = 21 - 5 GAL SHRUBS AND 6 - 15 GAL TREES

- TREES - 
- SHRUBS - 

RED PUSH PISTACHE



DEER GRASS

