
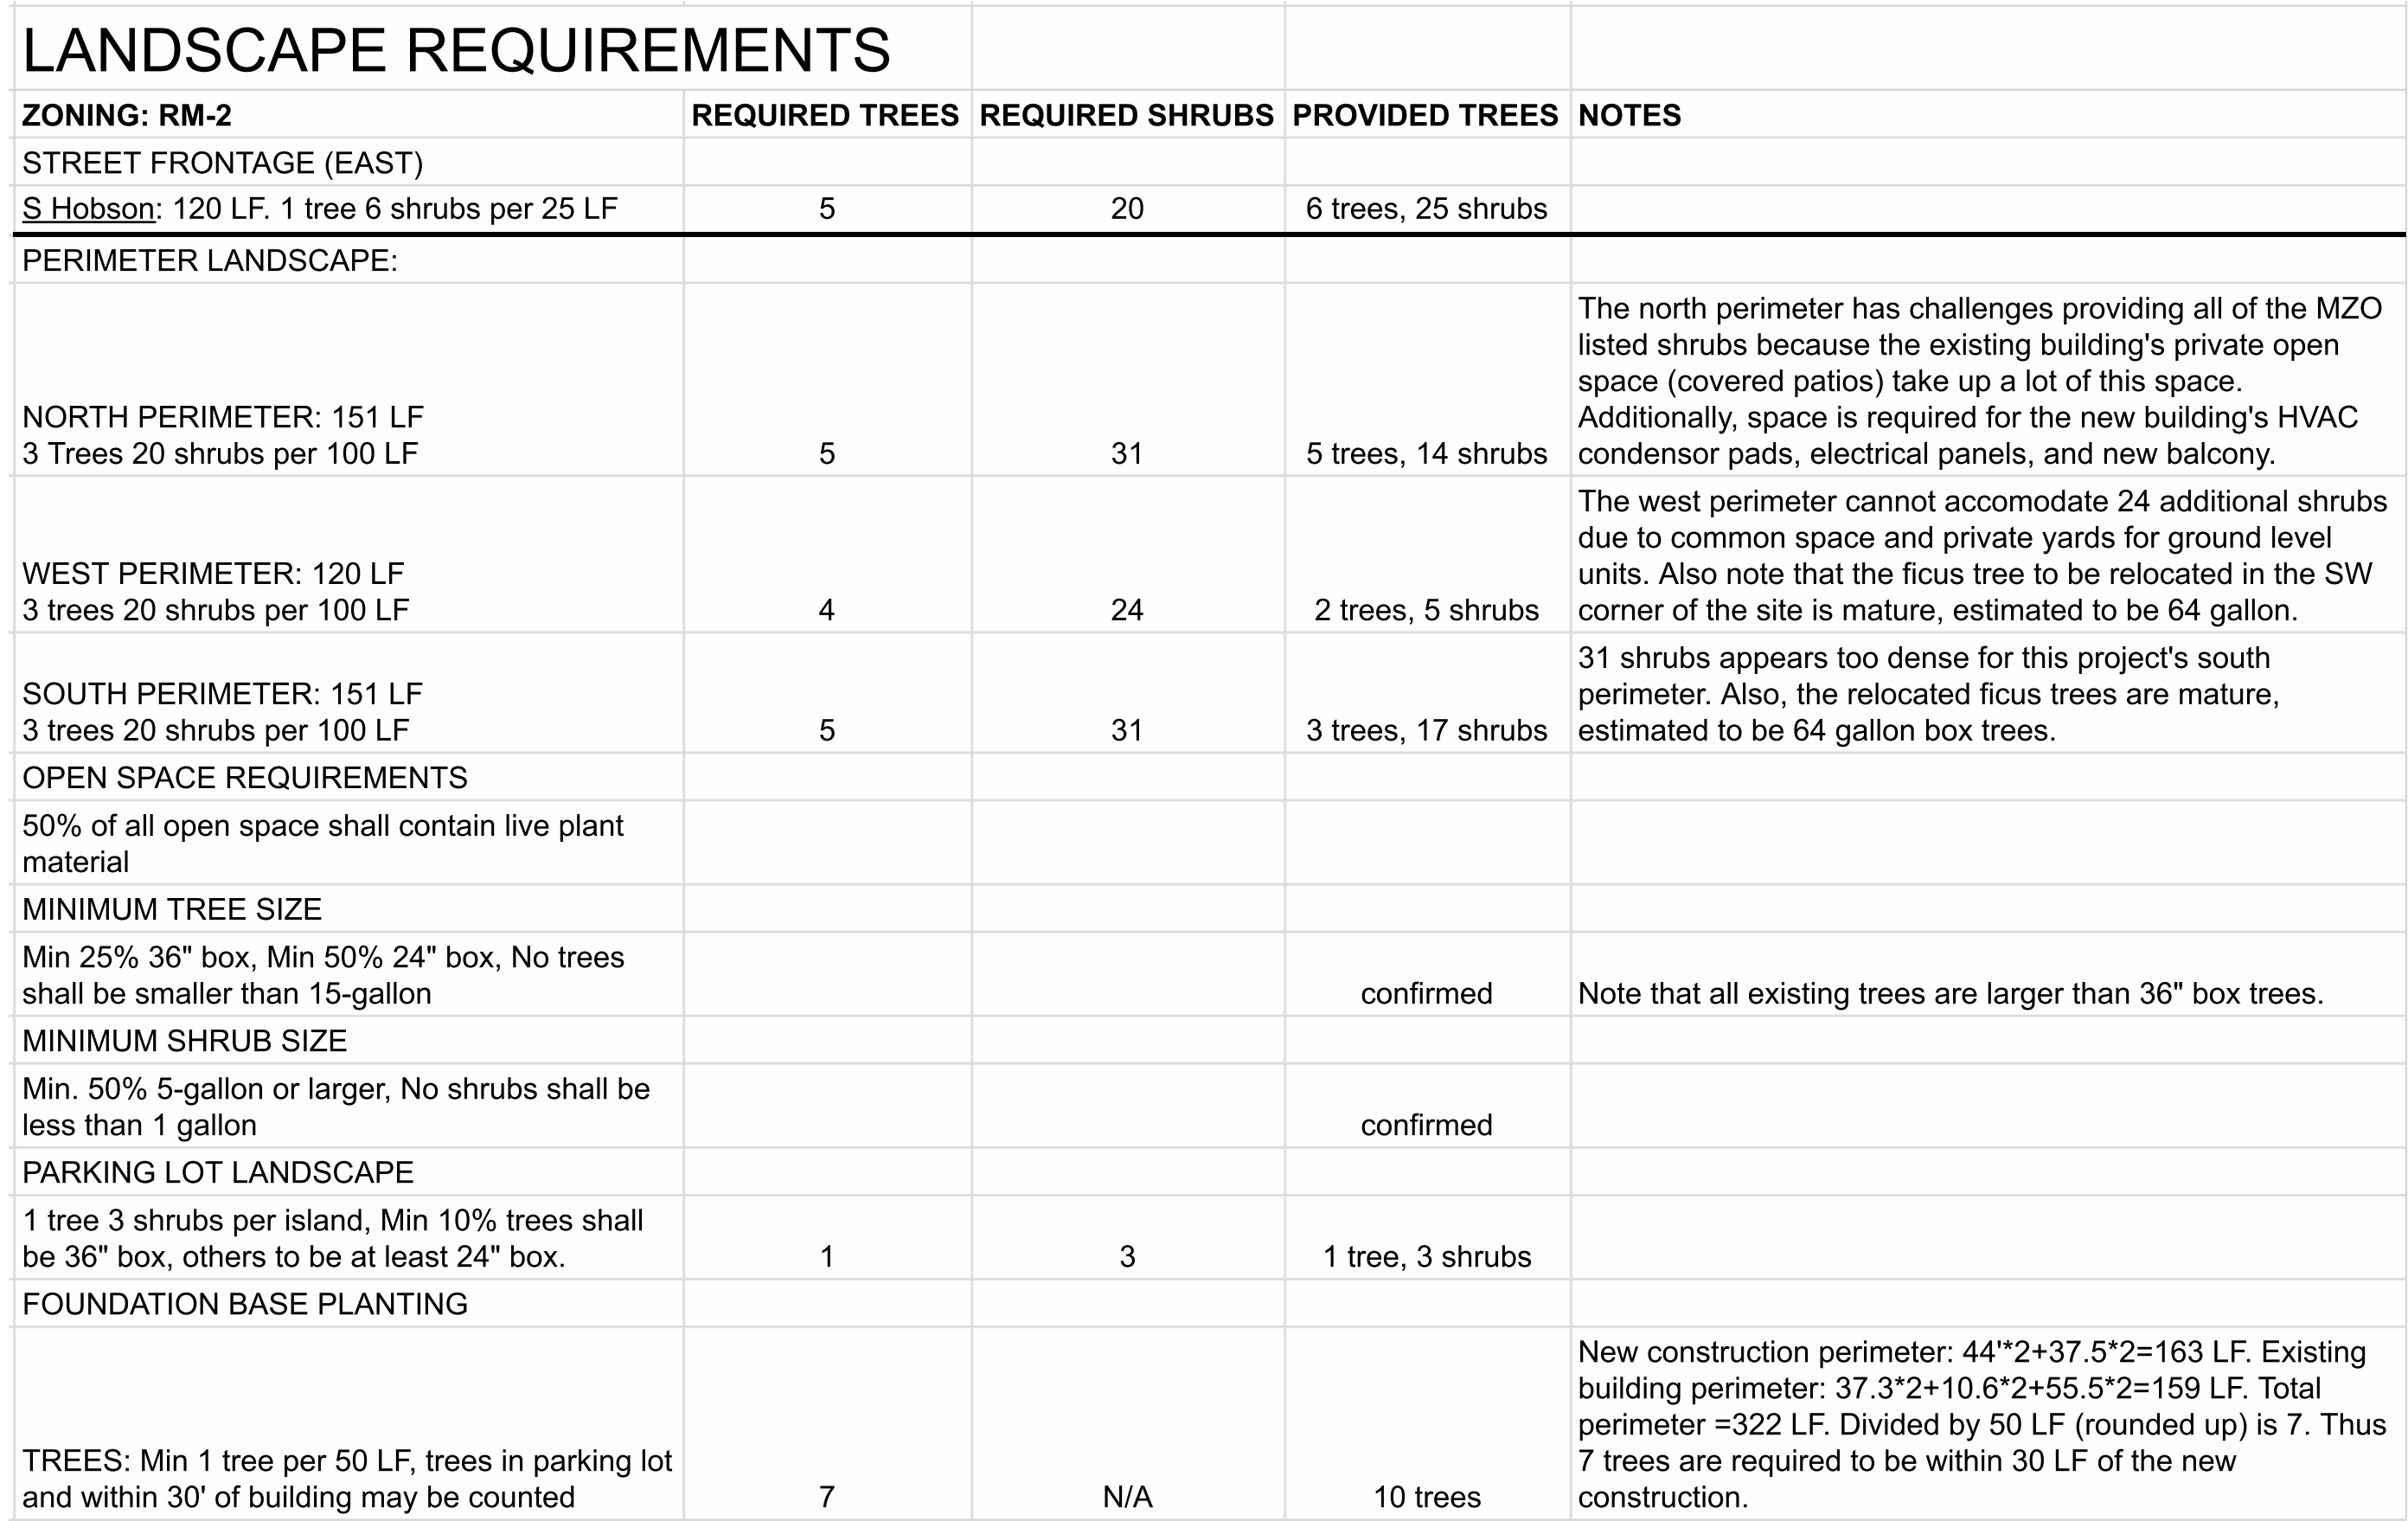


PLANT SCHEDULE					
TREES	QTY	COMMON NAME / BOTANICAL	PLANTING SIZE	VEG CREDIT	Notes
	7	Lemon Tree / Citrus Limon	48"	50	Existing
	2	Lemon Tree / Citrus Limon	24"	25	
	3	Ficus Tree / Ficus Nitida	85"	100	Existing, to be relocated
	1	Red Push Pistache / Pistacia	24"	50	
	1	Guava Tree / Psidium Guajaba	36"	25	Existing, to be relocated



LANDSCAPE PLAN 1/8" = 1 FT

L-1