


THIS DRAWING REMAINS THE PROPERTY OF M. BURTON DESIGN, L.L.C. ALL DRAWINGS, SPECIFICATIONS, IDEAS AND DESIGNS APPEARING HEREIN CONSTITUTE THE ORIGINAL WORK OF M. BURTON DESIGN, L.L.C.. ANY REPRODUCTION, USE, OR DISCLOSURE OF INFORMATION CONTAINED HEREIN WITHOUT PRIOR WRITTEN CONSENT FROM M. BURTON DESIGN, L.L.C. IS STRICTLY PROHIBITED.

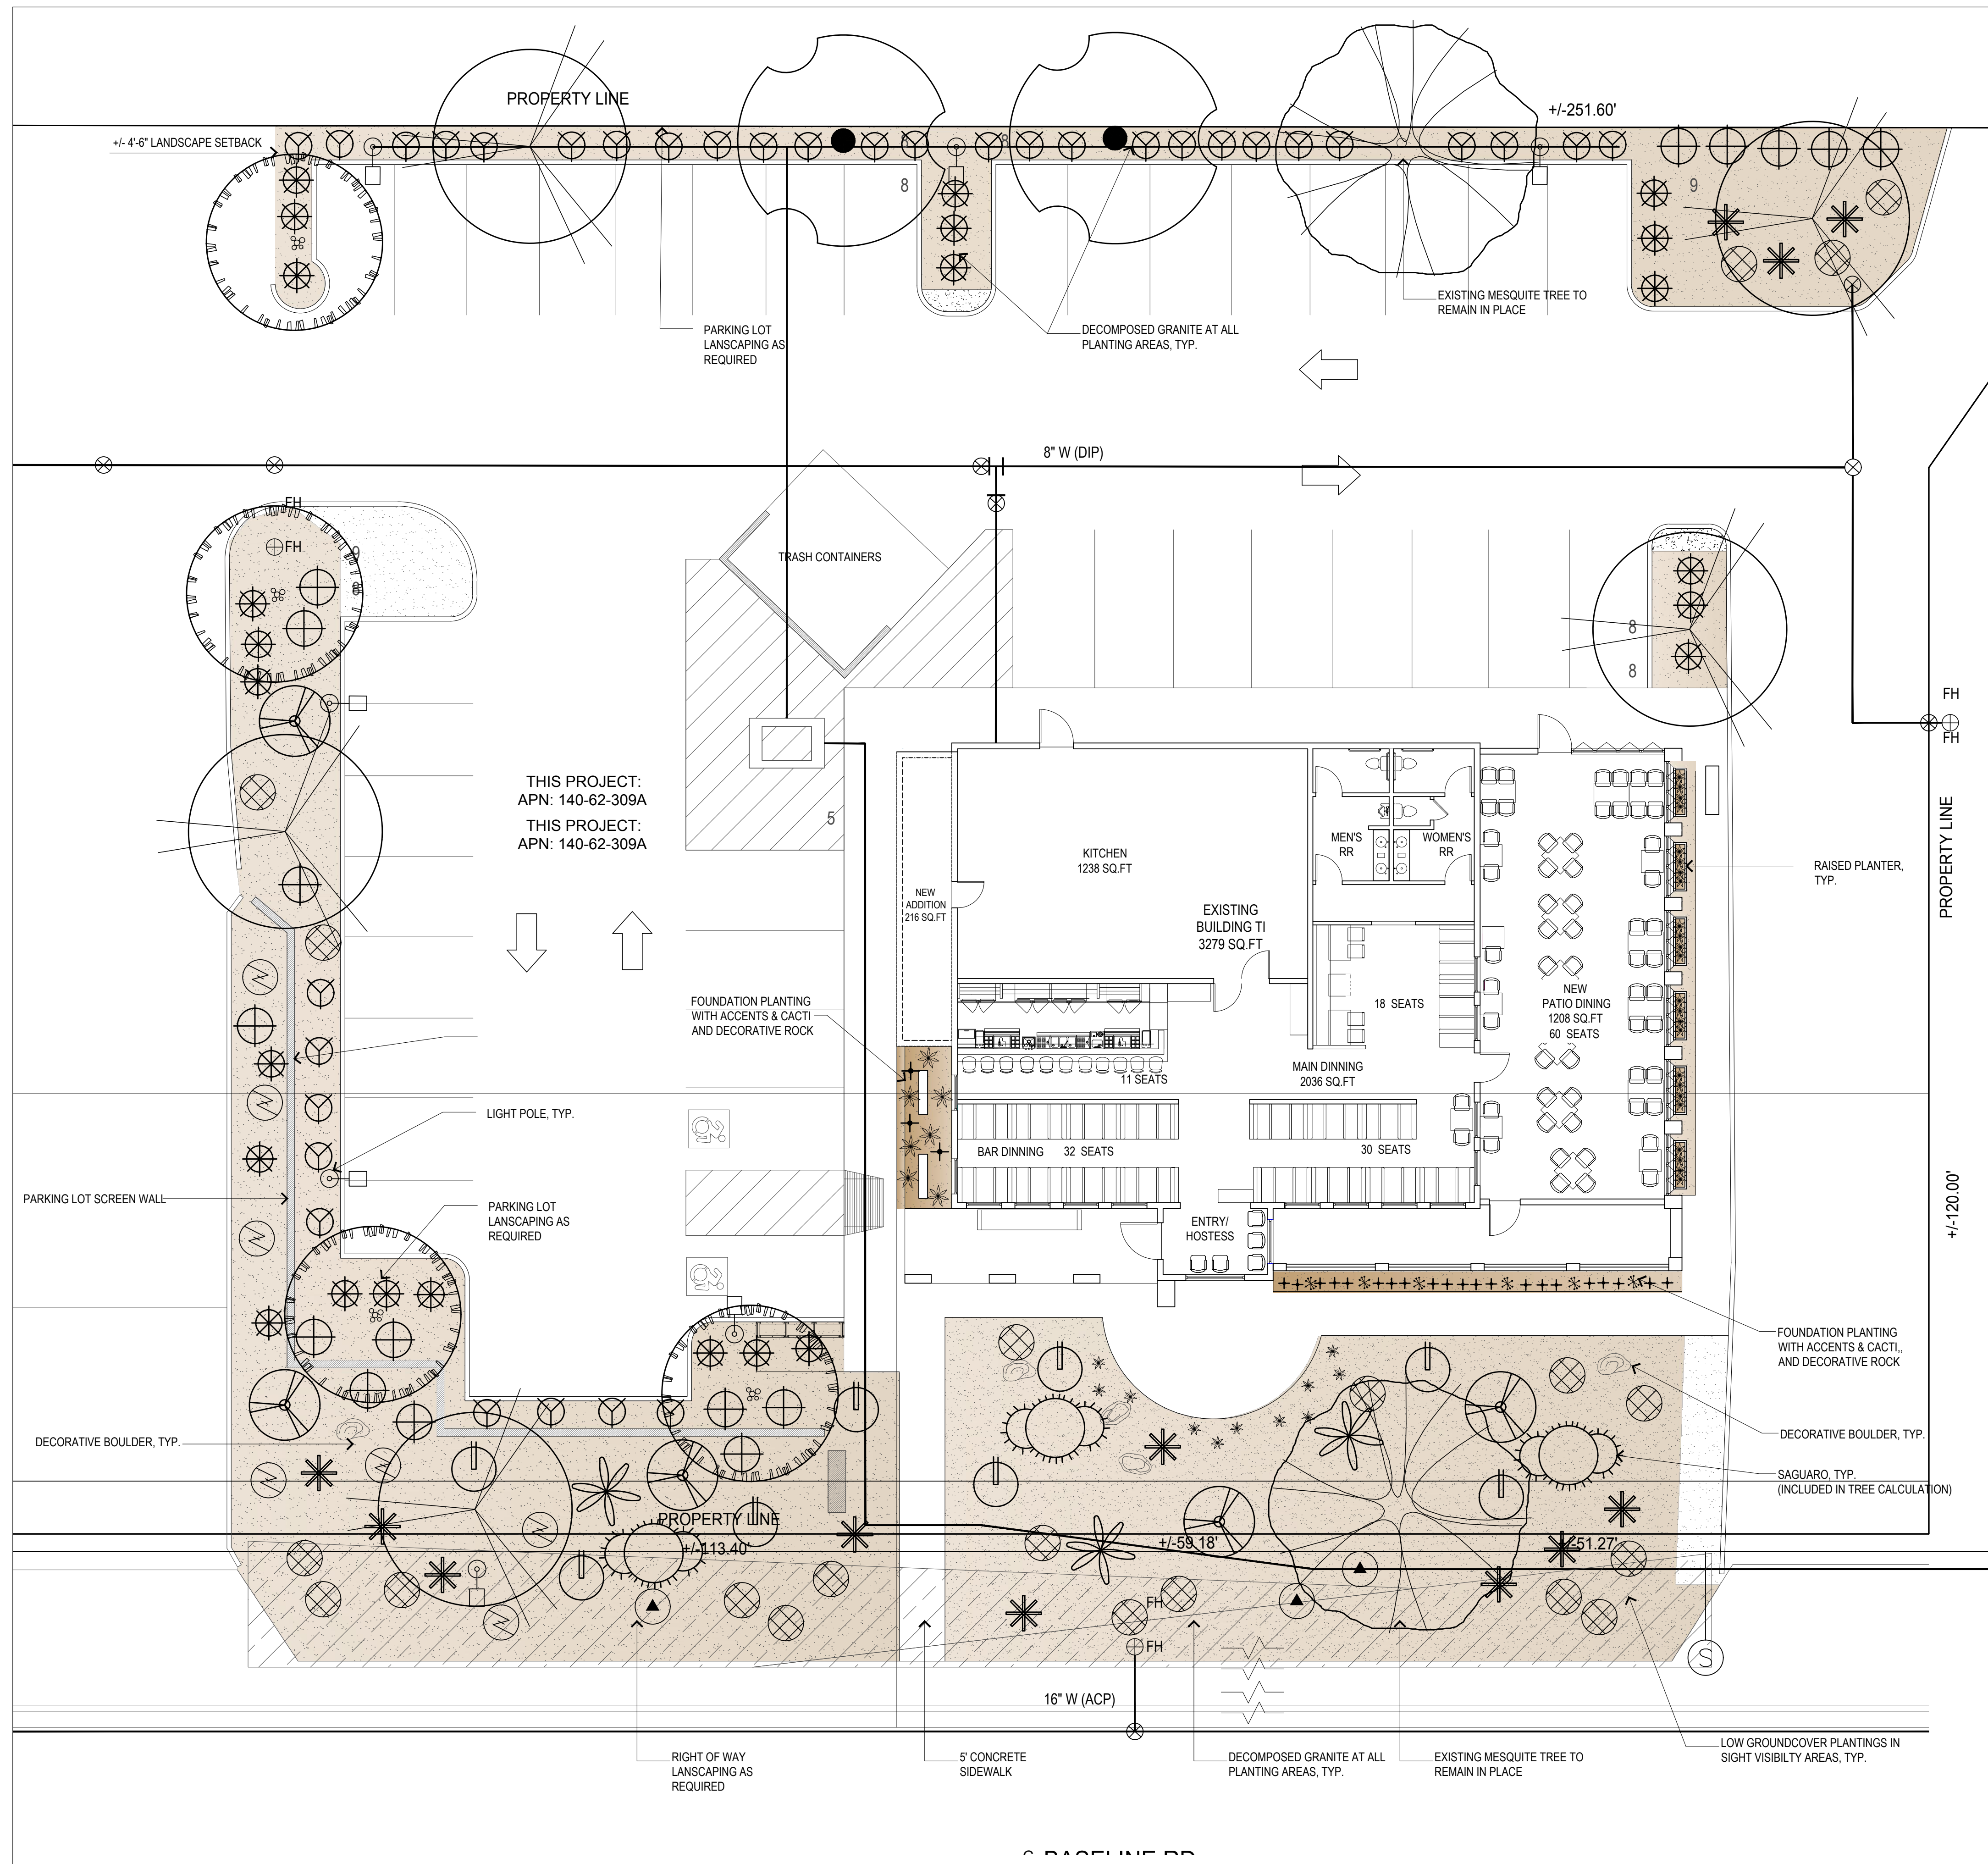

CONCEPTUAL PLANT PALETTE

BOTANICAL NAME	COMMON NAME
TREES:	
Acacia anuera	Mulga
Chilopsis linearis	Desert Willow
Parkinsonia 'Desert Museum'	Thornless Palo Verde
SHRUBS	
Ruellia penninsularis	Desert Ruellia
Caesalpinia mexicana	Mexican Bird of Paradise
Justicia californica	Chuperosa

BOTANICAL NAME	COMMON NAME
ACCENT PLANTS	
Hesperaloe parvifolia	Red Yucca
Muhlenbergia capillaris	Regal Mist®
Agave vilmoriana	Ocotopus Agave
Agave desmettiana	Twin Flowered Agave
Dasyliion acrotrichum	Green Desert Spoon
CACTI	
Echinocactus grusonii	Golden Barrel Cactus
Pachycereus marginatus	Mexican Fence Post
Lophocereus schottii monstrose	Totem Pole Cactus
Carnegiea gigantea	Saguaro

BOTANICAL NAME	COMMON NAME
GROUND COVERS:	
Eremphila prostrata 'Outback Sunrise'	Creeping Eremophila
Lantana spp. 'New Gold'	New Gold Lantana
Dalea greggii	Trailing Indigo Bush

DECOMPOSED GRANITE & BOULDERS
 ALL NEW PLANTING AREAS TO BE TOP DRESSED WITH 2" LAYER DECOMPOSED GRANITE. FINISH SURFACE OF DECOMPOSED GRANITE TO BE 1/2" BELOW ANY ADJACENT PAVING.


DECORATIVE BOULDERS TO BE SURFACE SELECT & BURIED 1/3RD BELOW GRADE, TYP.

IRRIGATION:
 ALL LANDSCAPE AREAS TO BE WATERED WITH AN AUTOMATIC IRRIGATION SYSTEM

LANDSCAPE CALCULATIONS.

STREET FRONTAGE AND SHRUBS
 1 TREE & 6 SHRUBS PER EVERY 25 LINEAR FEET
 170 LINEAR FEET TOTAL = 7 TREES & 40 SHRUBS PROVIDED
 7 TREES & 48 SHRUBS PROVIDED

ADJACENT NORTH PROPERTY LINE TREES AND SHRUBS:
 3 TREES & 20 SHRUBS FOR EVERY 100 LINEAR FEET
 190 LINEAR FEET TOTAL = 6 TREES AND 40 SHRUBS REQUIRED
 6 TREES AND 42 SHRUBS PROVIDED

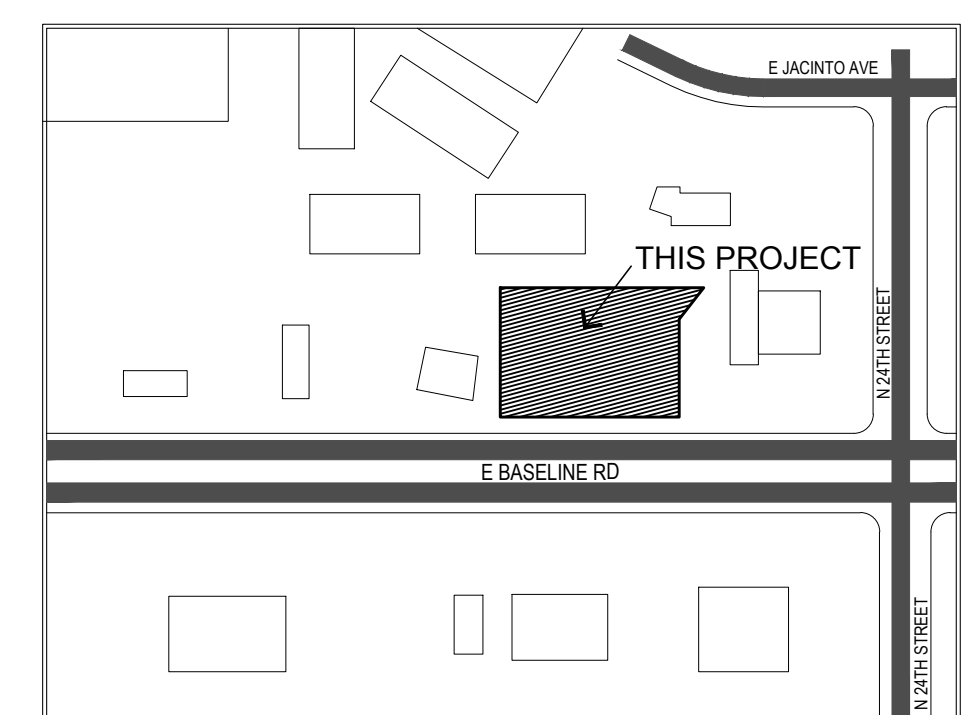


M3D LLC

M. BURTON DESIGN L.L.C.
 PROFESSIONAL DESIGN & CONSULTING

3818 N. 34TH STREET | PHOENIX, AZ 85018
 602.354.4647 O. 602.687.3720 C. www.mburtondesign.com

AJO AL'S MEXICAN RESTAURANT

2336 E BASELINE RD
 MESA AZ 85204


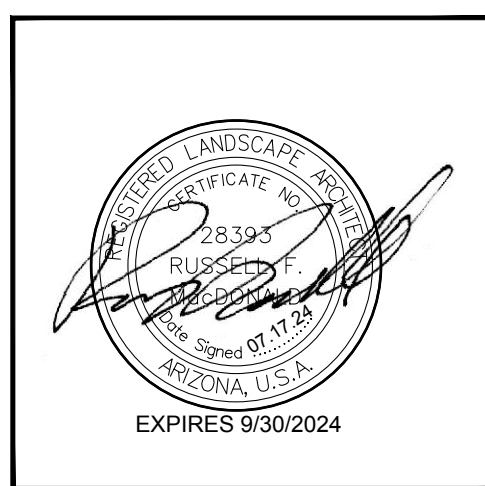


issued for	
drawn by	M.T.B.
date	07.17.24
revisions	
CONCEPTUAL LANDSCAPE PLAN	
L1.0	

CONCEPTUAL LANDSCAPE PLAN

1" = 10'

NOTE: PLANT MATERIAL LOCATIONS AND QUANTITIES ARE SHOWN AS A CONCEPTUAL DESIGN AND ARE SUBJECT TO CHANGE TO MEET CODE REQUIREMENTS.

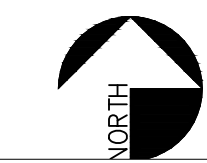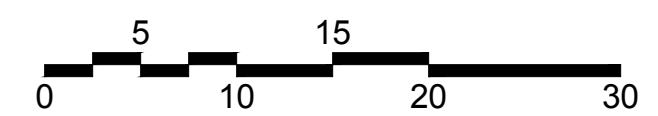

VICINITY MAP

NOT TO SCALE