


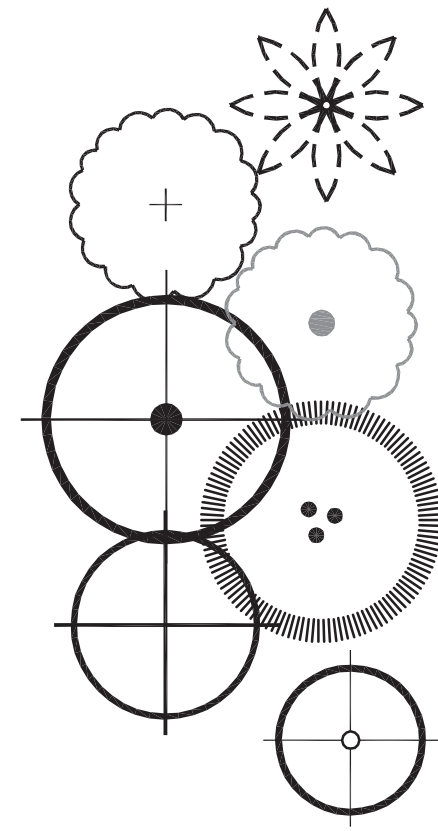


PLANT SCHEDULE: (FOR THIS SHEET ONLY)

EXISTING DATE PALM	TO REMAIN	4 TOTAL
EXISTING TREE	TO REMAIN	12 TOTAL
EXISTING TREE	TO BE REMOVED	2 TOTAL
PROSOPIS CHILENSIS 'PHOENIX'	36" BOX MIN, STD.	5 TOTAL
PHOENIX HYBRID THORNLESS MESQUITE	11' HT., 6" SP., 2 1/4" CAL.	
CERCIDIUM FLORIDUM 'DM.'	36" BOX MIN, MULTI-TRUNK	2 TOTAL
DESERT MUSEUM PALO VERDE	12' HT., 6" SP., 2 1/2" CAL.	
CHILOPSIS LINEARIS 'LOIS ADAMS'	36" BOX MIN.	1 TOTAL
DESERT WILLOW	11' HT., 6" SP., 2" CAL.	
CAESALPINIA MEXICANA	24" BOX MIN.	4 TOTAL
EVERGREEN YELLOW BIRD OF PARADISE	TREE FORM	
EXISTING SHRUB	TO REMAIN	149 TOTAL
EXISTING SHRUB	TO BE REMOVED	14 TOTAL
RUELLIA BRITTONIANA	5 GALLON	17 TOTAL
RUELLIA	FULL, PAST CAN	
LEUCOPHYLLUM LANGMANIAE 'R.B.'	5 GALLON	19 TOTAL
RIO BRAVO SAGE	FULL, PAST CAN	
EREMOPHILA GLABRA 'MINGENOW GOLD'	5 GALLON	42 TOTAL
OUTBACK SUNRISE EMU	FULL, PAST CAN	
AGAVE 'BLUE GLOW'	5 GALLON	11 TOTAL
BLUE GLOW AGAVE	FULL, PAST CAN	
LEUCOPHYLLUM ZYGOPHYLLUM	5 GALLON	22 TOTAL
BLUE RANGER SAGE	FULL, PAST CAN	
HESPERALOE PARVIFOLIA	1 GALLON	7 TOTAL
RED YUCCA	FULL, PAST CAN	
LANTANA MONTEVIDENSIS	1 GALLON	51 TOTAL
TRAILING PURPLE LANTANA	FULL, PAST CAN	
DECOMPOSED GRANITE	3/4" SIZE	5515 SF.
2" DEPTH	MATCH EXISTING	

PLAN KEY NOTES:


- EXISTING DECOMPOSED GRANITE (PROTECT IN PLACE)
- FIRE HYDRANT
- DRAINAGE PIPE
- EXISTING 3' DECORATIVE WALL TO REMAIN
- NEW DECORATIVE WALL (SEE ARCH. DUGS.)
- NEW REFUSE AND ENCLOSURE (SEE ARCH. DUGS.)
- EXISTING PHOENIX THORNLESS MESQUITE TO REMAIN
- EXISTING EVERGREEN YELLOW BIRD OF PARADISE TO REMAIN
- EXISTING DATE PALMS TO REMAIN
- EXISTING MULTI TRUNK DM. PALO VERDE TO REMAIN
- EXISTING 616800 TREE TO REMAIN
- EXISTING CHITALPA TREE TO REMAIN
- EXISTING AGAVE TO REMAIN
- EXISTING ALOE TO REMAIN
- EXISTING PURPLE FOUNTAIN GRASS TO REAMIN
- EXISTING PINK MUHLY GRASS TO REMAIN
- EXISTING YELLOW TRAILING LANTANA TO REMAIN
- EXISTING RED YUCCA TO REMAIN
- EXISTING SAGE TO REMAIN
- EXISTING OUTBACK SUNRISE EREMOPHYLLA TO REMAIN
- EXISTING LIGHT POLE TO REMAIN
- NEW CONC. PAD AND ELEC. TRANSFORMER
- REMOVE EXISTING PALO VERDE TREE
- NEW LIGHT POLE

NOTE: REPLACE PLANT MATERIAL AND
AND REPAIR IRRIGATION DAMAGED BY CONSTRUCTION

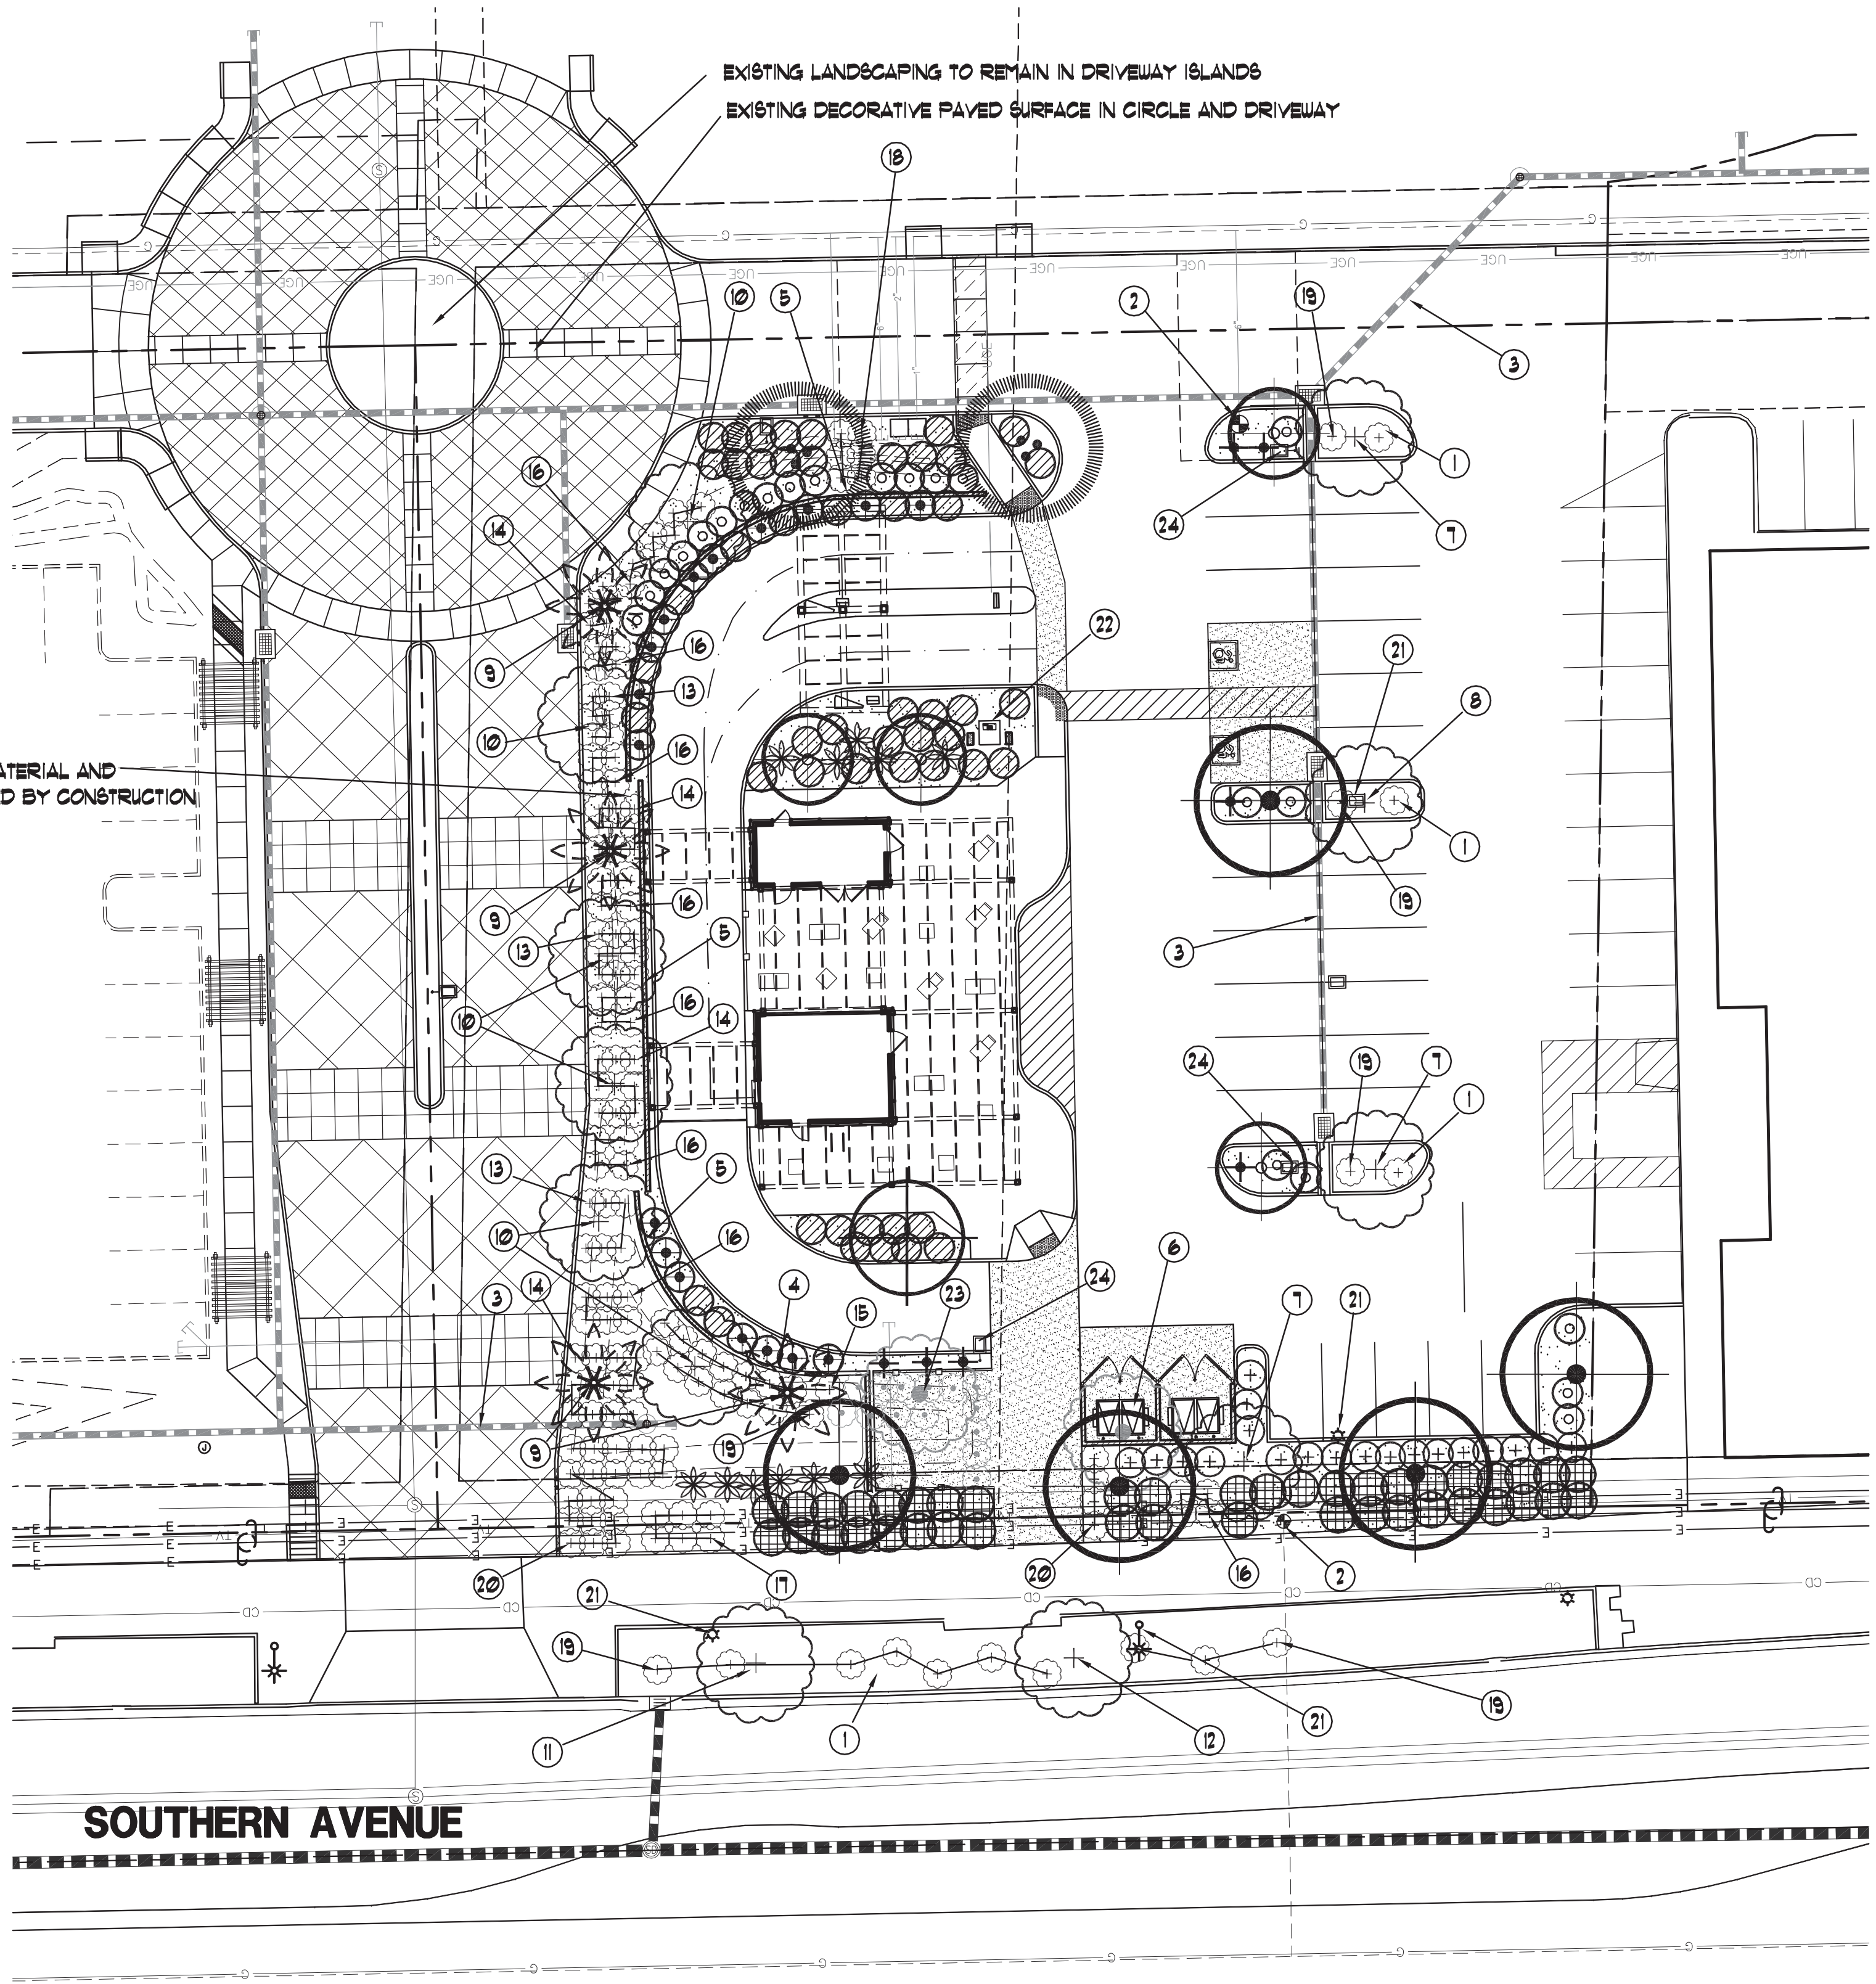

LANDSCAPE CALCULATIONS CHART									
AREA	FORMULA	REQUIRED				PROVIDED			
		36" BOX TREES	24" BOX TREES	15 GAL. TREES	SHRUBS	36" BOX TREES	24" BOX TREES	15 GAL. TREES	SHRUBS
SOUTHERN AVE (170 LF.)	(1 TREE AND 6 SHRUBS/ 25 LF. OF FRONTAGE) (25% 36" BOX, 50% 24" BOX, 25% 15 GAL. - MIN.)	2	4	1	42	7	0	0	74
PARKING LOT (14) 18' ISLANDS	(1) TREE AND (3) SHRUBS / ISLAND (MIN. 10% OF REQ'D. TREES TO BE 36" BOX- BALANCE OF TREES TO BE 24" BOX)	1	3	0	12	2	2	0	12
SOUTH FOUNDATION BASE (24 LF.)	(1) TREE AND (4) SHRUBS / 25 LF. (25% OF REQ'D. TREES TO BE 36" BOX, 50% 24" BOX, 25% 15 GALLON)	1	0	0	4	1	0	0	9

Preliminary
Landscape Plan
Scale 1:20
GRAPHIC SCALE
20 10 0 20

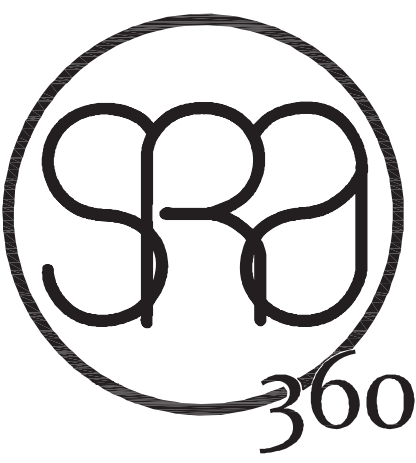

STEWART + REINDERSMA
ARCHITECTURE, PLLC
8145 E. Indian Bend Rd.
Scottsdale, Arizona 85250
480.515.5123
www.sra360.com



phillip r. ryan
landscape architect p.c.
landscape architecture & planning
4916 S. QUIET WAY
GILBERT, ARIZONA 85298
(480) 246-9681
mail@ryanassociatesonline.net

project:
CAPSA USA LLC
6417 E. GRANT ROAD
TUCSON, AZ 85715
CONTACT: NICOLAS REYNOSO CARMELO
T:

CAFFENIO
CAFFENIO - FIESTA DISTRICT
NWC OF ALMA SCHOOL RD. & SOUTHERN AVE.
MESA, ARIZONA 85210

date:	07/26/22
issued for:	PRE-SUBMITTAL
revision no.:	date:
1 COMMENTS or Q.A. REVIEW	X/XXXX
2 COMMENTS	X/XXXX
3 COMMENTS	X/XXXX
4 COMMENTS	X/XXXX
job no.:	22-016

sheet title:
LANDSCAPE PLAN

sheet no.:

L-1