




OWNER
EDGED
30 OLD KINGS HIGHWAY SOUTH, SUITE 1005
DARIEN, CT 06820

ARCHITECT
HKS, INC.
350 N SAINT PAUL ST, SUITE 100
DALLAS, TX 75201-4240

STRUCTURE
HKS, INC.
350 N SAINT PAUL ST, SUITE 100
DALLAS, TX 75201-4240

MEP/FP
TELIOS CORPORATION
146 PAYNE, STREET
DALLAS, TX 75207

CIVIL ENGINEER
HILGART WILSON
2141 E. HIGHLAND AVE. STE. 275
PHOENIX, AZ 85016

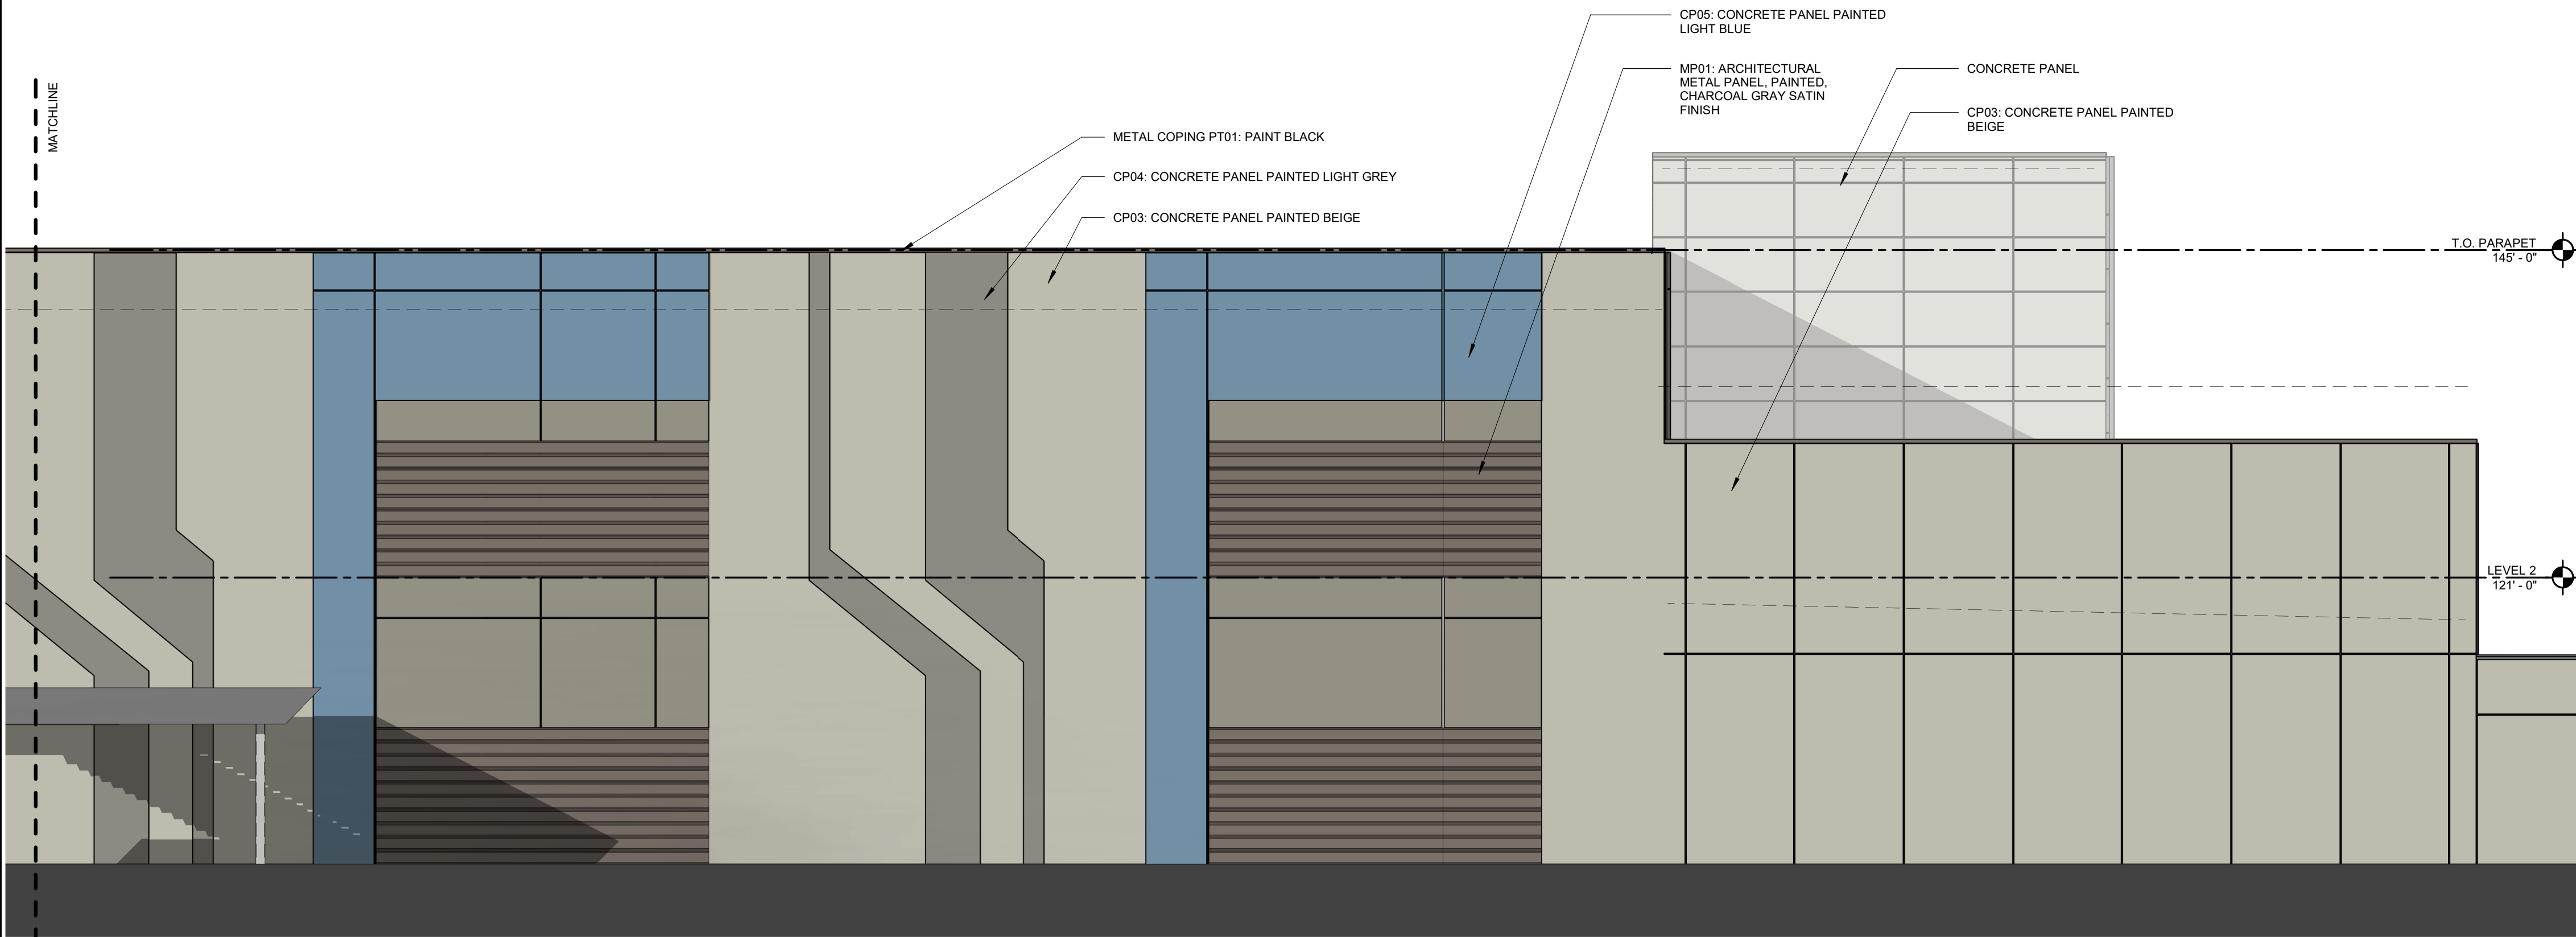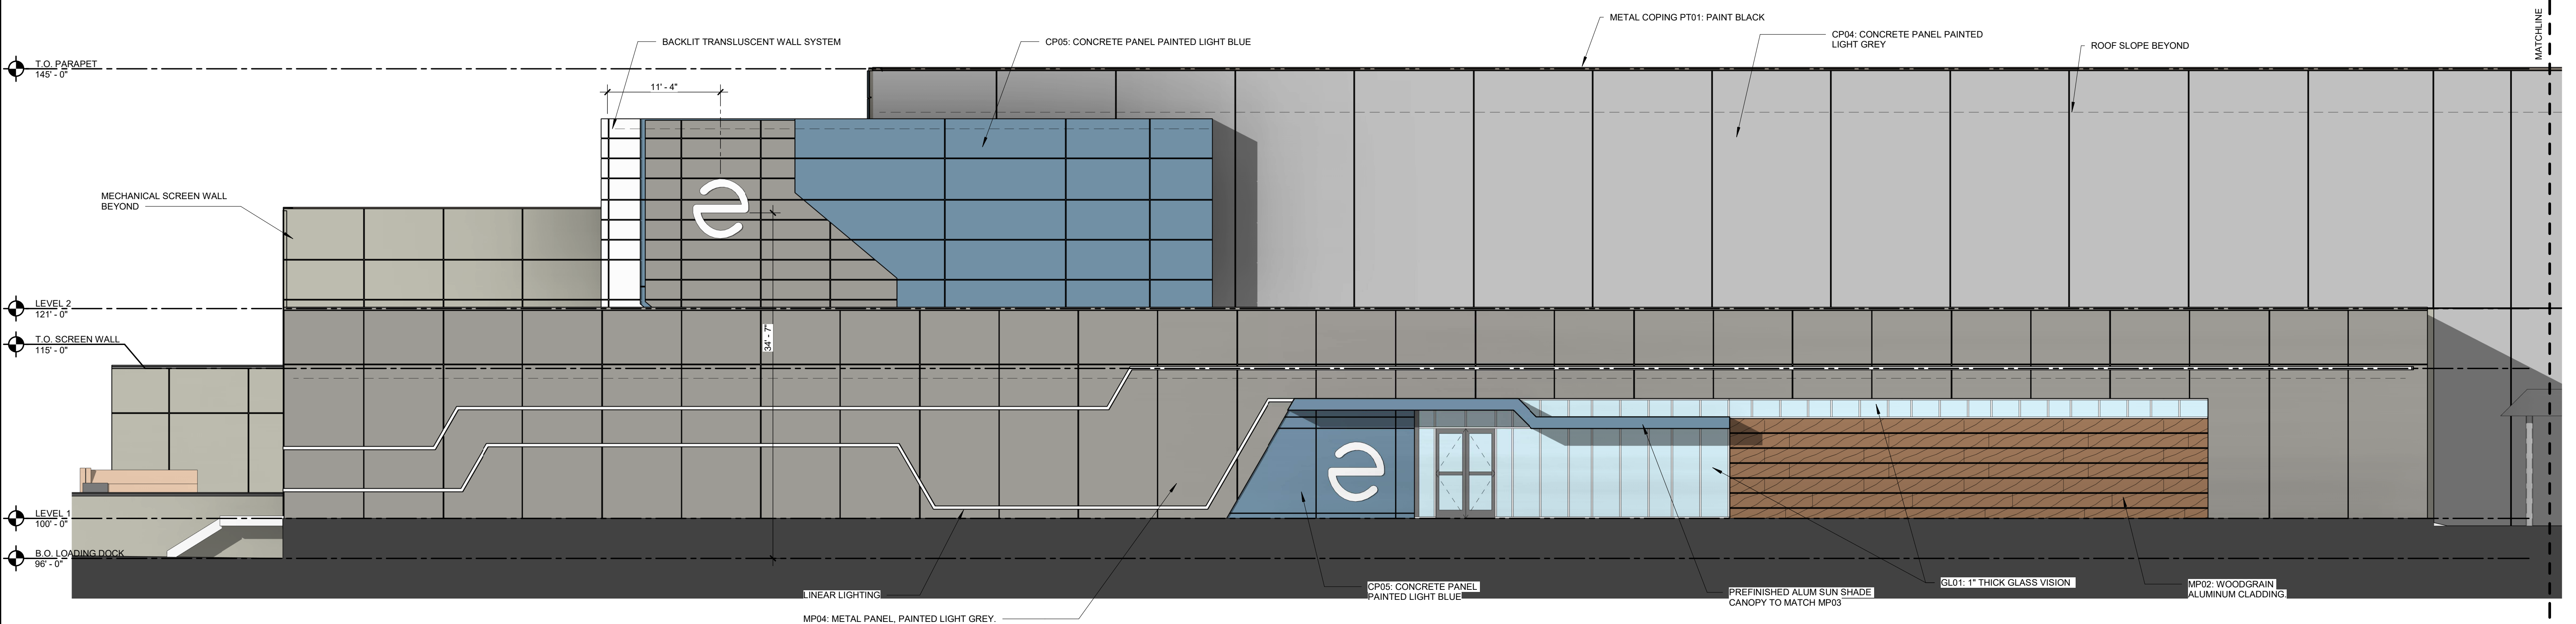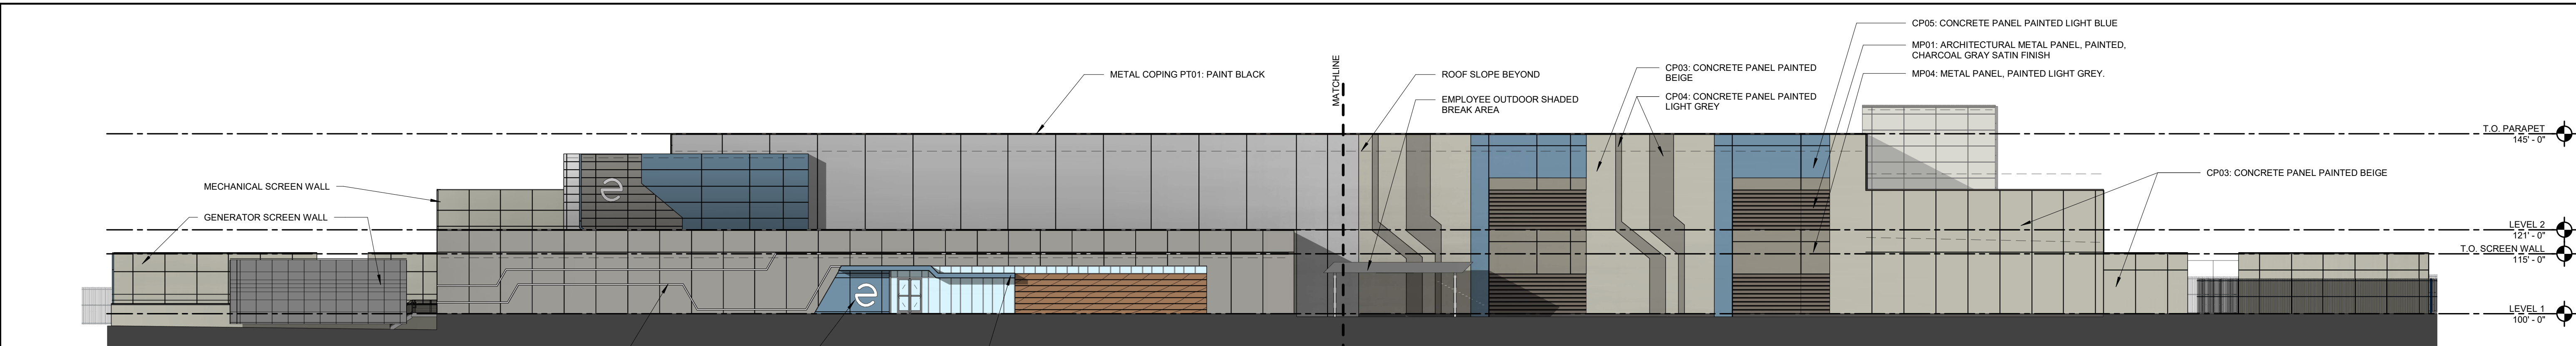

MATERIAL SPECIFICATIONS

CP01 a. MATERIAL TYPE: CONCRETE PANEL b. FINISH TYPE: PAINTED c. COLOR COATING: WHITE d. SATIN FINISH e. LOCATION: EXTERIOR WALLS	CP05 a. MATERIAL TYPE: CONCRETE PANEL b. FINISH TYPE: PAINTED c. COLOR COATING: LIGHT BLUE d. SATIN FINISH e. LOCATION: EXTERIOR WALLS	MP04 a. MATERIAL TYPE: ALUM. COMPOSITE PANEL b. FINISH TYPE: PREFINISHED, MATTE c. COLOR: LIGHT GREY (PER MANUFACTURER STANDARD SELECTION)
CP02 a. MATERIAL TYPE: CONCRETE PANEL b. FINISH TYPE: PAINTED c. COLOR COATING: DARK GREY d. SATIN FINISH e. LOCATION: EXTERIOR WALLS	MP01 a. MATERIAL TYPE: ARCHITECTURAL METAL PANEL b. FINISH TYPE: PAINTED c. COLOR COATING: CHARCOAL GRAY d. SATIN FINISH e. LOCATION: EXTERIOR METAL PANELS	GL01 a. MATERIAL TYPE: INSULATED COATED GLASS VISION b. OVERALL THICKNESS: 1" IN NOMINAL c. AIR SPACE: 1/2"; ALUMINUM BLACK ARGON d. INBOARD LINTEL CLEAR HS: 1/4" THICK GLASS e. BASIS OF DESIGN 1" INSULATED LOW-E GLASS
CP03 a. MATERIAL TYPE: CONCRETE PANEL b. FINISH TYPE: PAINTED c. COLOR COATING: BEIGE d. SATIN FINISH e. LOCATION: EXTERIOR WALLS	MP02 a. MATERIAL TYPE: ALUM. COMPOSITE PANEL b. FINISH TYPE: PRINTED WOODGRAIN c. COLOR: DOUGLAS FIR d. LOCATION: OFFICE ENTRY	PT01 a. MATERIAL TYPE: PAINT b. COLOR: BLACK c. FINISH: SEMI-GLOSS e. LOCATION: RAILINGS, TRIM, GATES, FENCE EXT HARDWARE
CP04 a. MATERIAL TYPE: CONCRETE PANEL b. FINISH TYPE: PAINTED c. COLOR COATING: LIGHT GREY d. SATIN FINISH e. LOCATION: EXTERIOR WALLS	MP03 a. MATERIAL TYPE: ALUM. COMPOSITE PANEL b. FINISH TYPE: PREFINISHED, MATTE c. COLOR: LIGHT BLUE (PER MANUFACTURER STANDARD SELECTION)	LLR01 a. MATERIAL TYPE: 2" WIDE ALUM. REVEAL WITH INTEGRATED LED LIGHTING b. FINISH TYPE: ANODIZED c. COLOR COATING: CHARCOAL GRAY d. MATTE FINISH

INTERIM REVIEW ONLY

These documents are incomplete, and are released for interim review only and are not intended for regulatory approval, permit, or construction purposes.

Architect: _____
Arch. Reg. No.: _____
Date: _____

REVISION

NO.	DESCRIPTION	DATE

HKS PROJECT NUMBER
26033.000
DATE
09/25/2023
ISSUE
DESIGN REVIEW

SHEET TITLE
BUILDING ELEVATIONS

SHEET NO.

SP.5


OWNER
EDGED
30 OLD KINGS HIGHWAY SOUTH, SUITE 1005
DARIEN, CT 06820

ARCHITECT
HKS, INC.
350 N SAINT PAUL ST, SUITE 100
DALLAS, TX 75201-4240


STRUCTURE
HKS, INC.
350 N SAINT PAUL ST, SUITE 100
DALLAS, TX 75201-4240

MEP/FP
TELIOS CORPORATION
146 PAYNE, STREET
DALLAS, TX 75207


CIVIL ENGINEER
HILGART WILSON
2141 E. HIGHLAND AVE. STE. 275
PHOENIX, AZ 85016

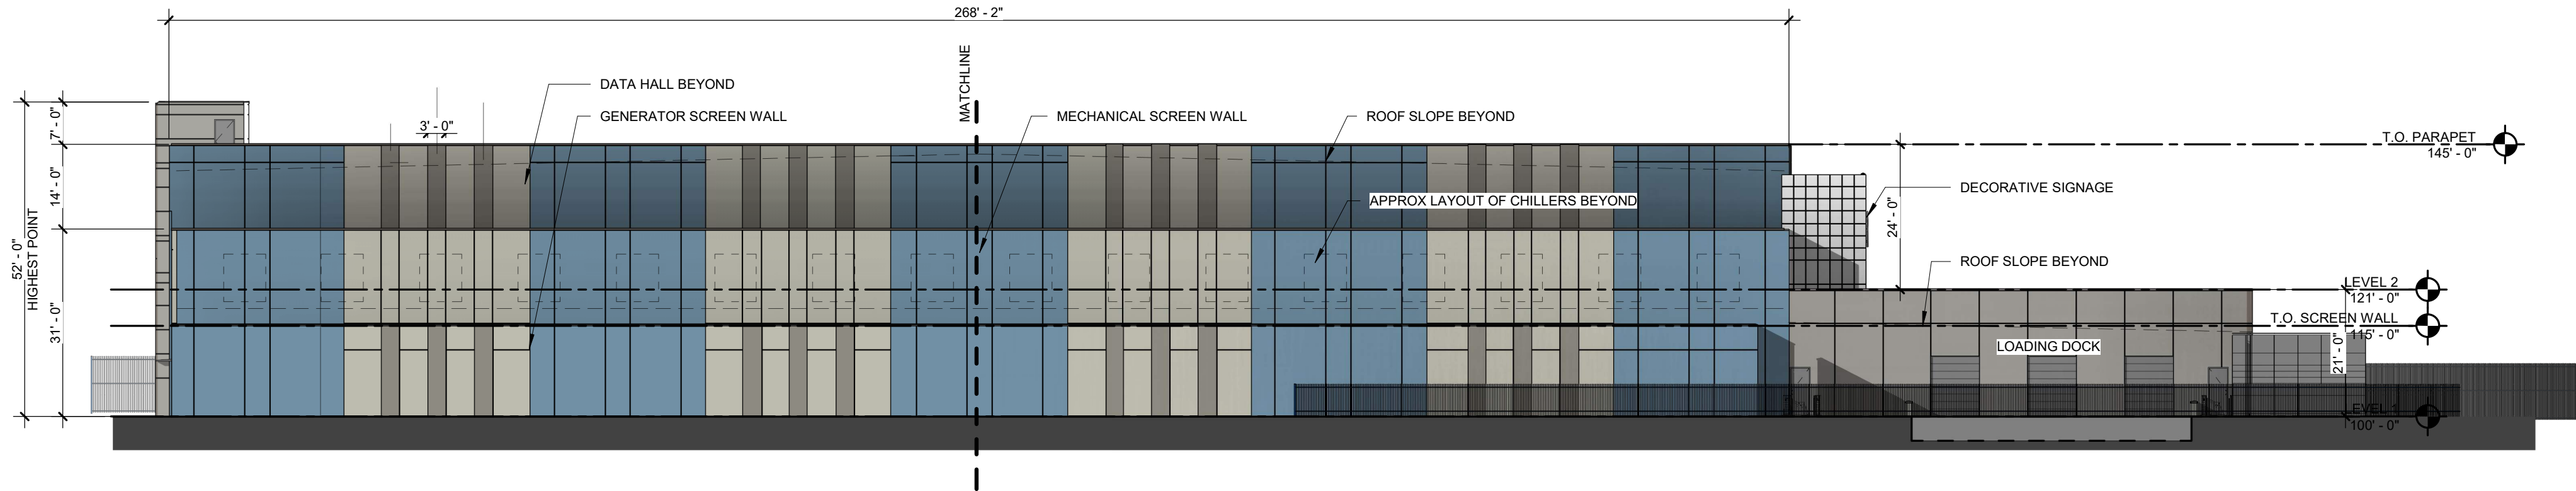

03 BUILDING ELEVATION - WEST
1" = 20'-0"

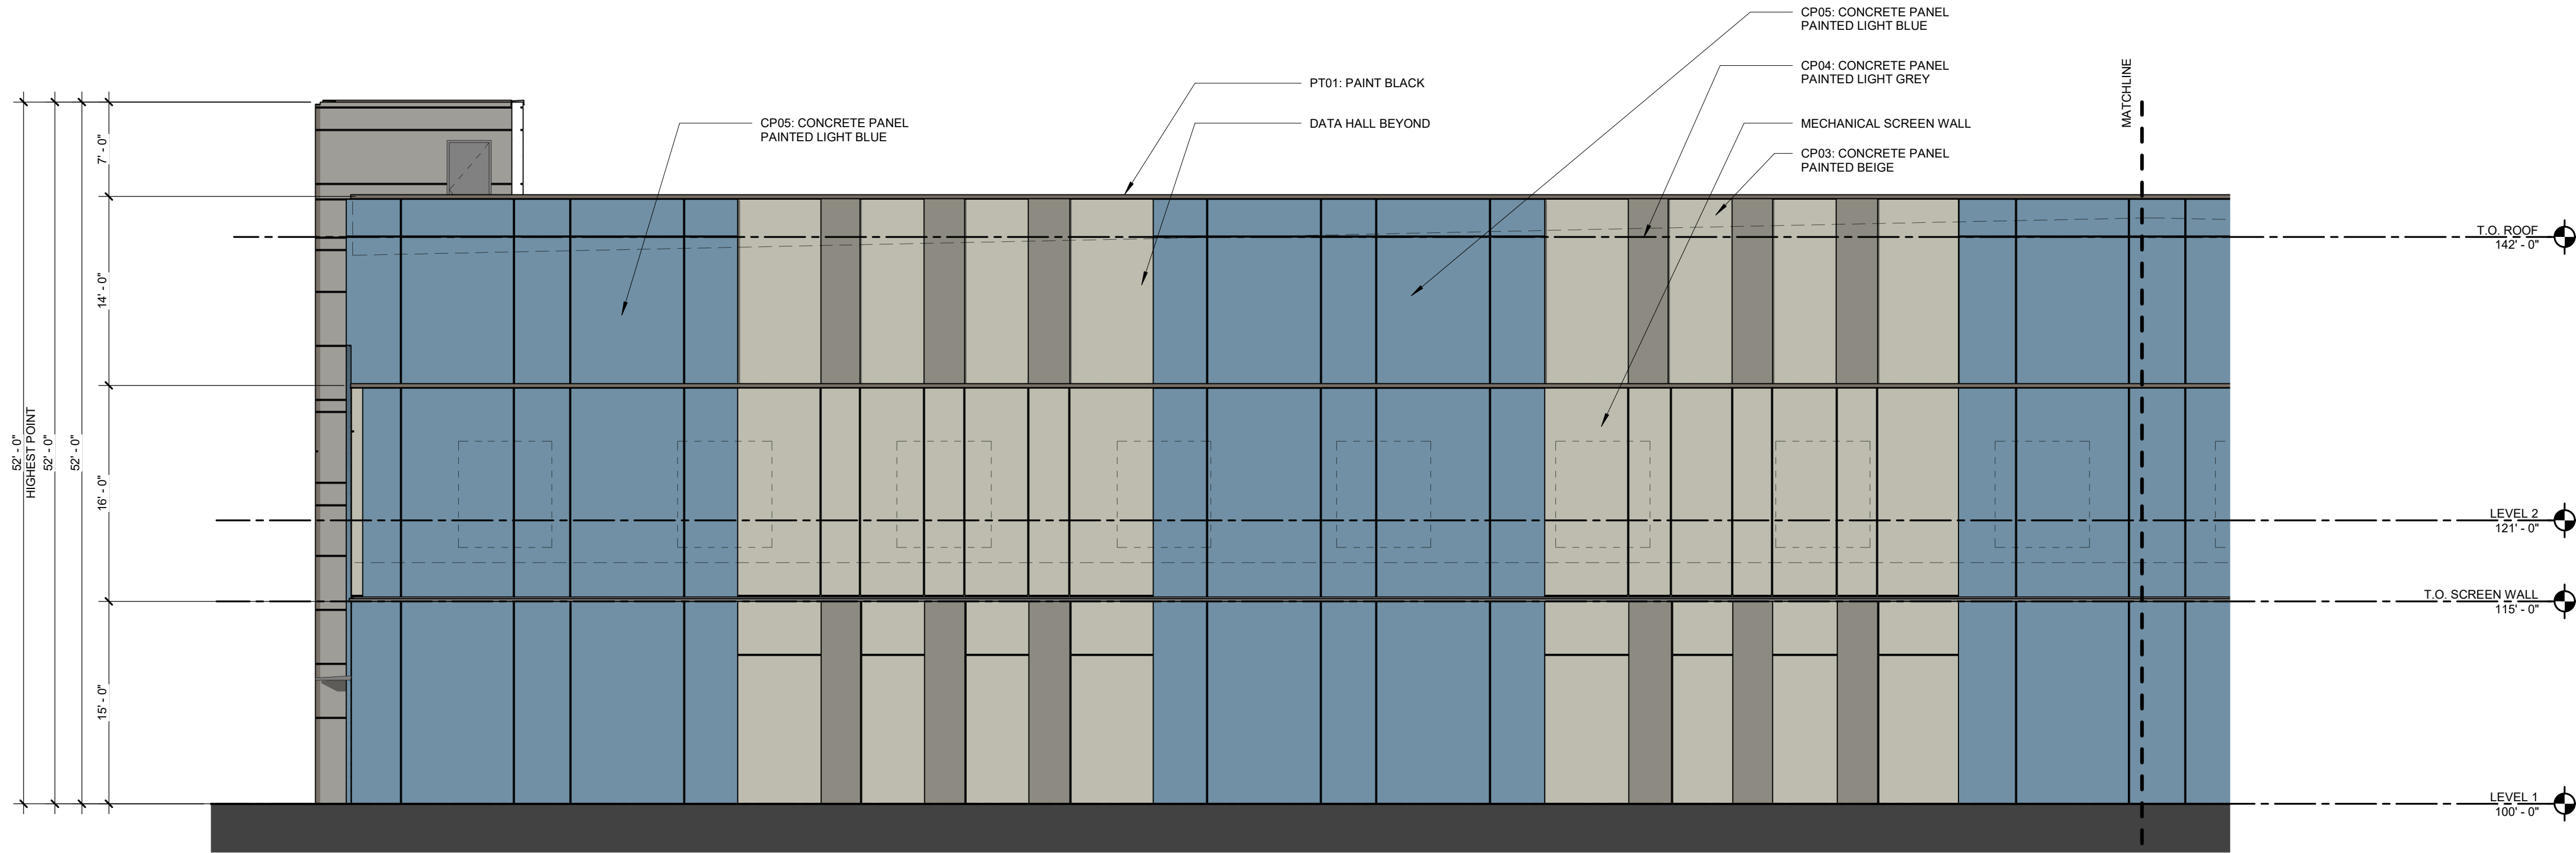

02 ENLARGED BUILDING ELEVATION - WEST
1/8" = 1'-0"

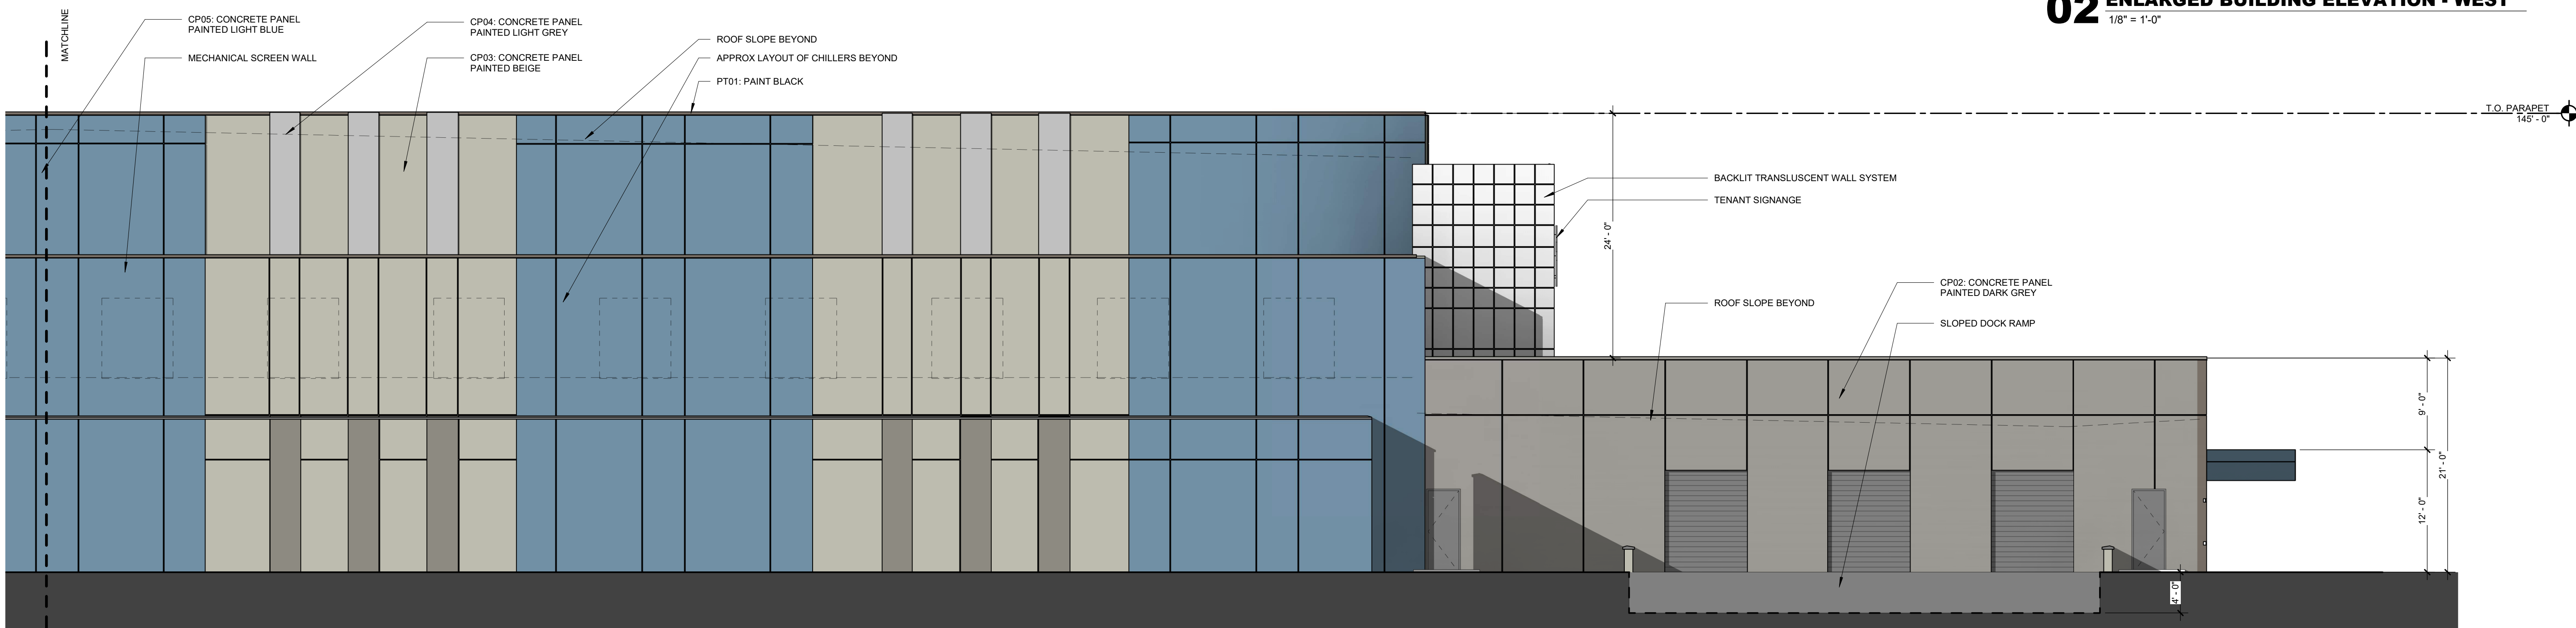

01 ENLARGED BUILDING ELEVATION - WEST
1/8" = 1'-0"

INTERIM REVIEW ONLY

These documents are incomplete, and are released for interim review only and are not intended for regulatory approval, permit, or construction purposes.

Architect: _____
Arch. Reg. No.: _____
Date: _____

REVISION		
NO.	DESCRIPTION	DATE

HKS PROJECT NUMBER
26033.000
DATE
09/25/2023
ISSUE
DESIGN REVIEW

SHEET TITLE
BUILDING ELEVATIONS

SHEET NO.
SP.6

OWNER
EDGED
30 OLD KINGS HIGHWAY SOUTH, SUITE 1005
DARIEN, CT 06820

ARCHITECT
HKS, INC.
350 N SAINT PAUL ST, SUITE 100
DALLAS, TX 75201-4240

STRUCTURE
HKS, INC.
350 N SAINT PAUL ST, SUITE 100
DALLAS, TX 75201-4240

MEP/FP
TELIOS CORPORATION
146 PAYNE, STREET
DALLAS, TX 75207

CIVIL ENGINEER
HILGART WILSON
2141 E. HIGHLAND AVE. STE. 275
PHOENIX, AZ 85016

INTERIM REVIEW ONLY

These documents are incomplete, and are released for interim review only and are not intended for regulatory approval, permit, or construction purposes.


Architect:
Arch. Reg. No.:
Date:

REVISION		
NO.	DESCRIPTION	DATE


HKS PROJECT NUMBER
26033.000
DATE
09/25/2023
ISSUE
DESIGN REVIEW

SHEET TITLE
BUILDING ELEVATIONS


SHEET NO.
SP.7

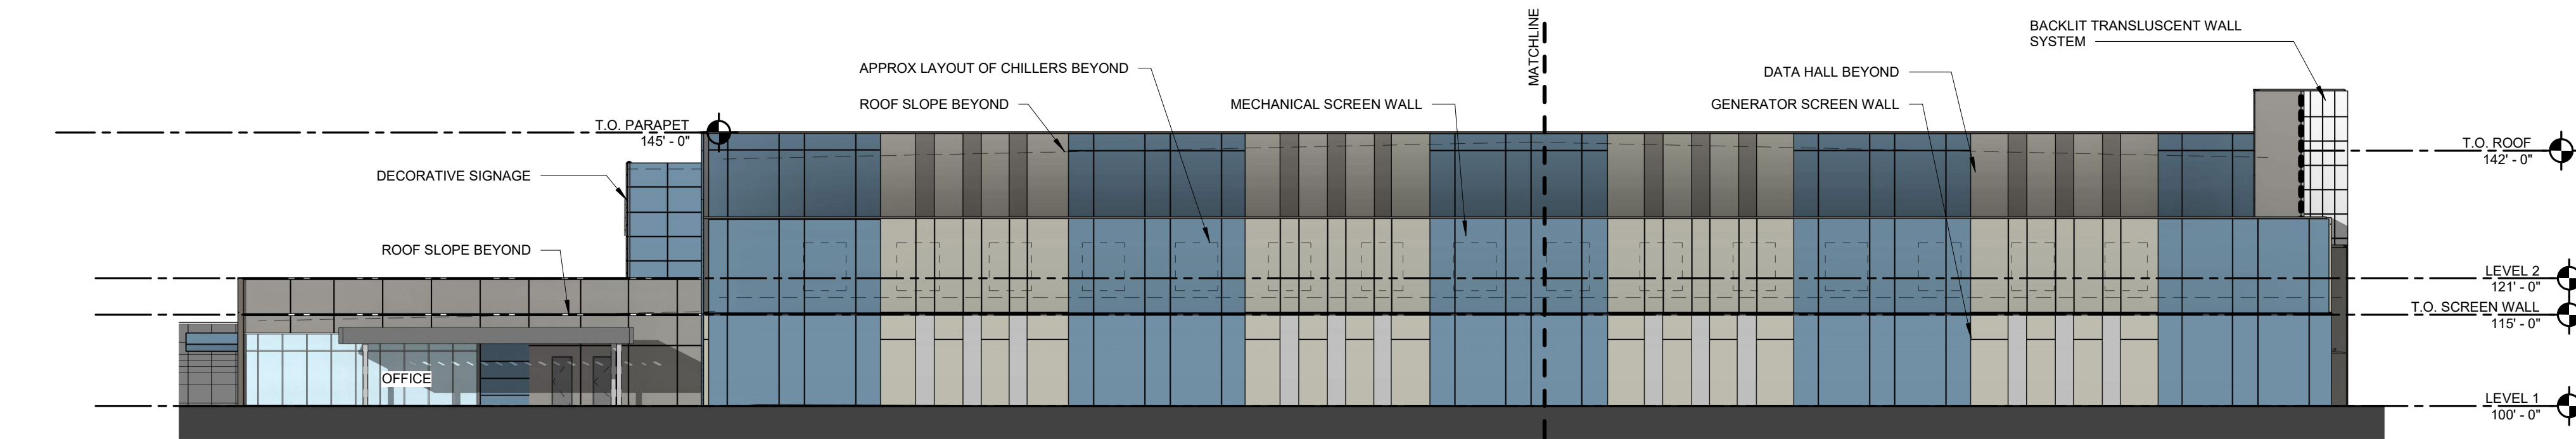

03 BUILDING ELEVATION - EAST
1" = 20'-0"

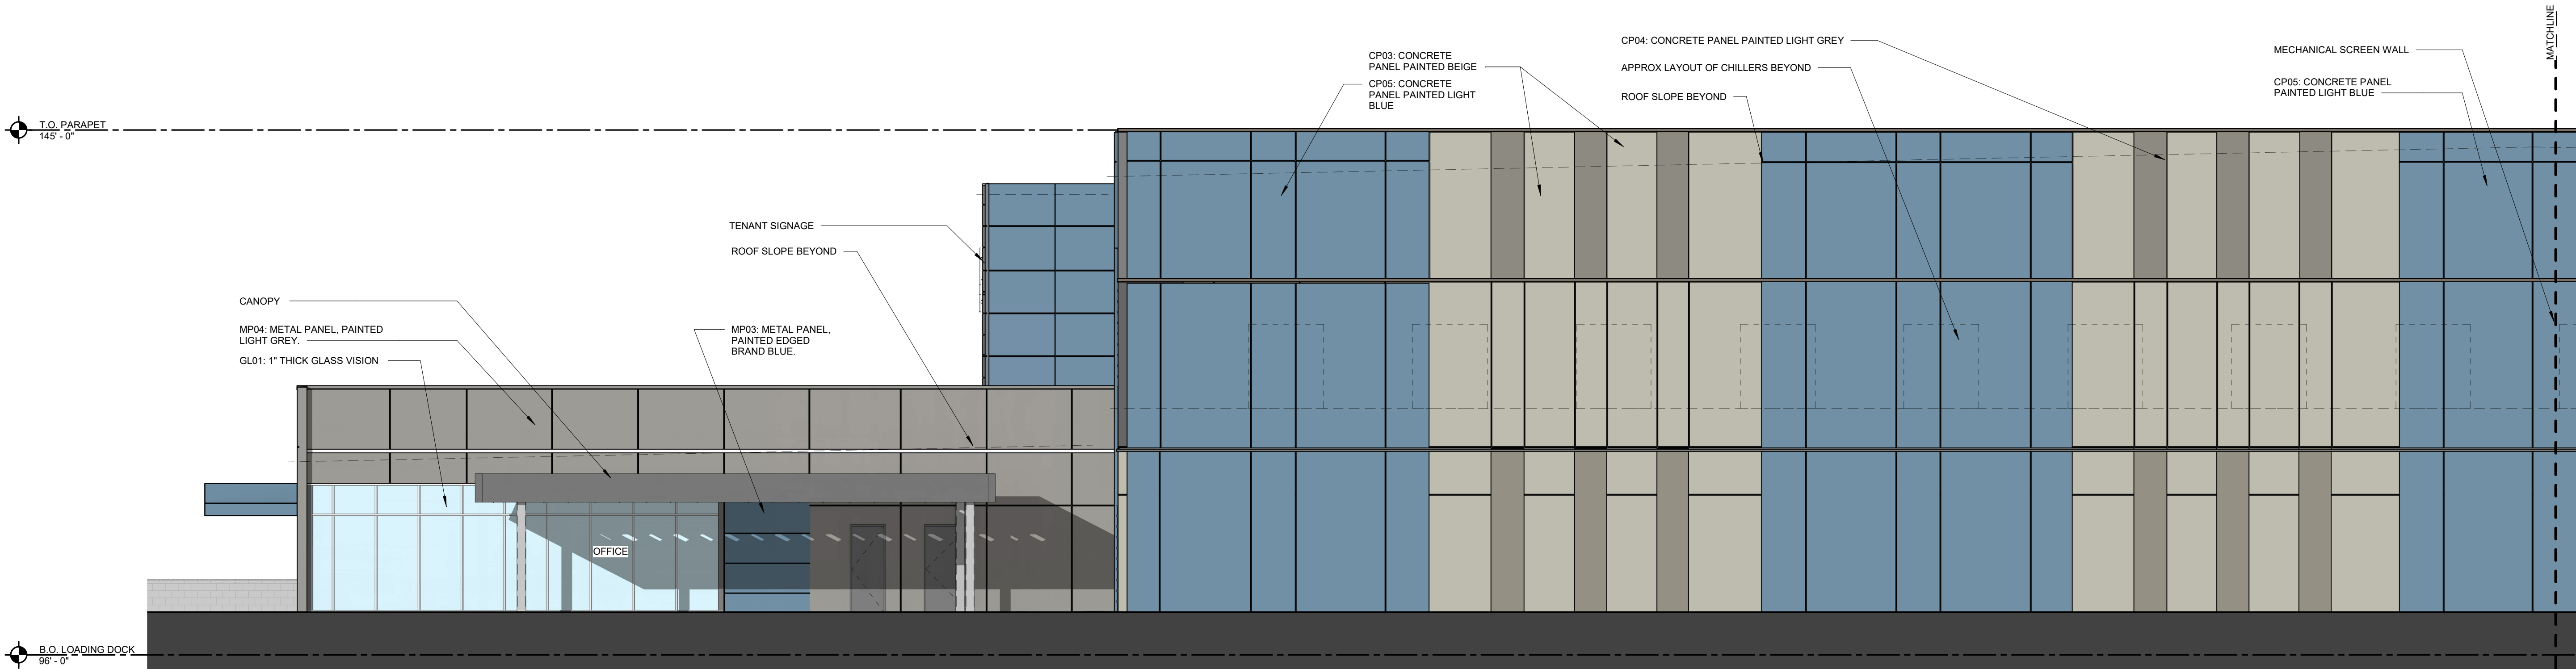

02 ENLARGED BUILDING ELEVATION - EAST
1/8" = 1'-0"

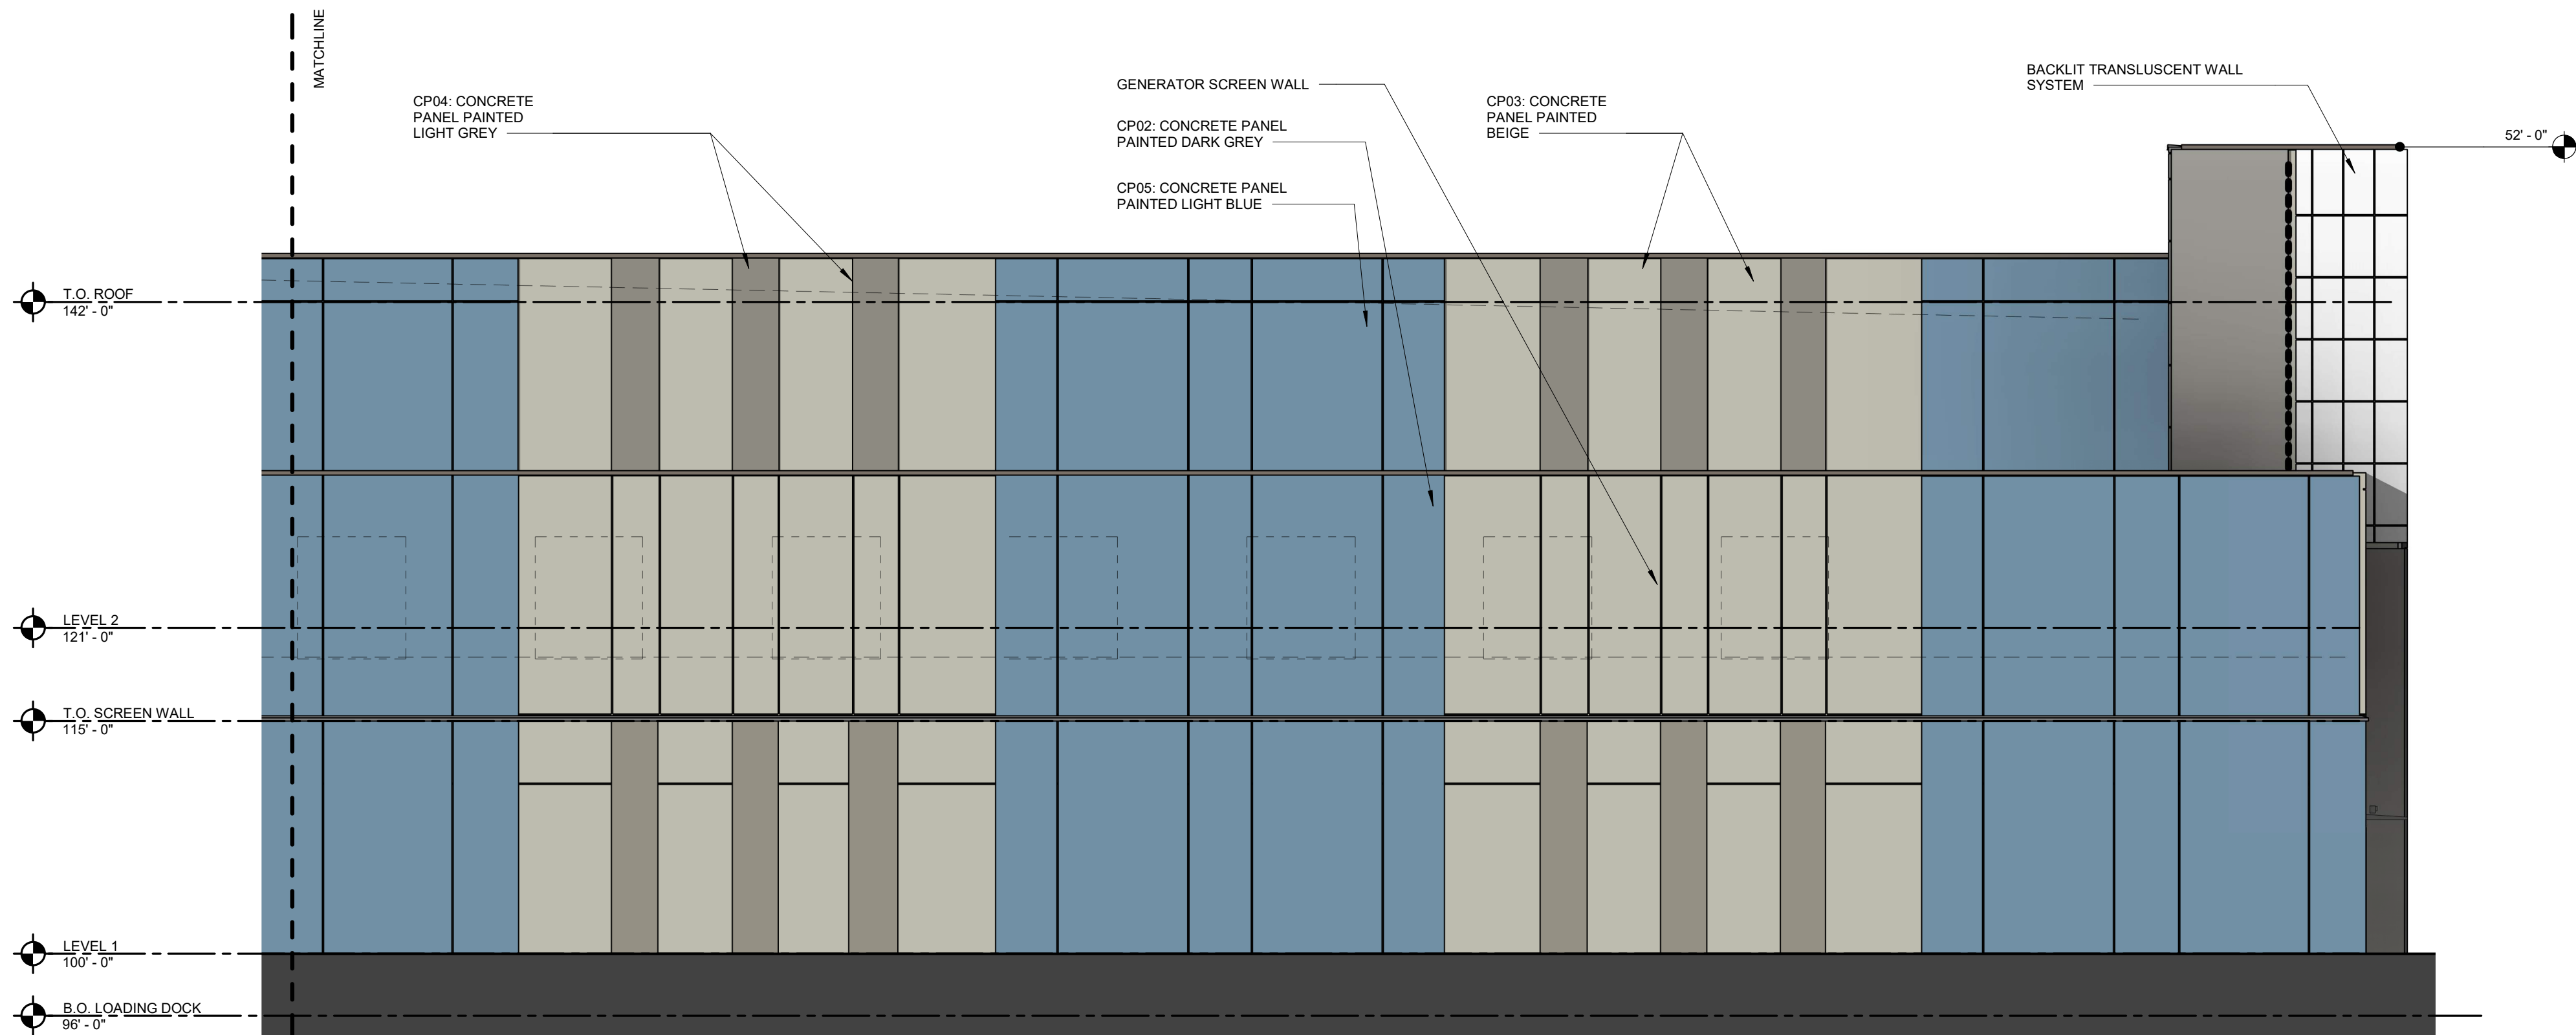

01 ENLARGED BUILDING ELEVATION - EAST
1/8" = 1'-0"


OWNER
EDGED
30 OLD KINGS HIGHWAY SOUTH, SUITE 1005
DARIEN, CT 06820

ARCHITECT
HKS, INC.
350 N SAINT PAUL ST, SUITE 100
DALLAS, TX 75201-4240


STRUCTURE
HKS, INC.
350 N SAINT PAUL ST, SUITE 100
DALLAS, TX 75201-4240

MEP/FP
TELIOS CORPORATION
146 PAYNE, STREET
DALLAS, TX 75207


CIVIL ENGINEER
HILGART WILSON
2141 E. HIGHLAND AVE. STE. 275
PHOENIX, AZ 85016

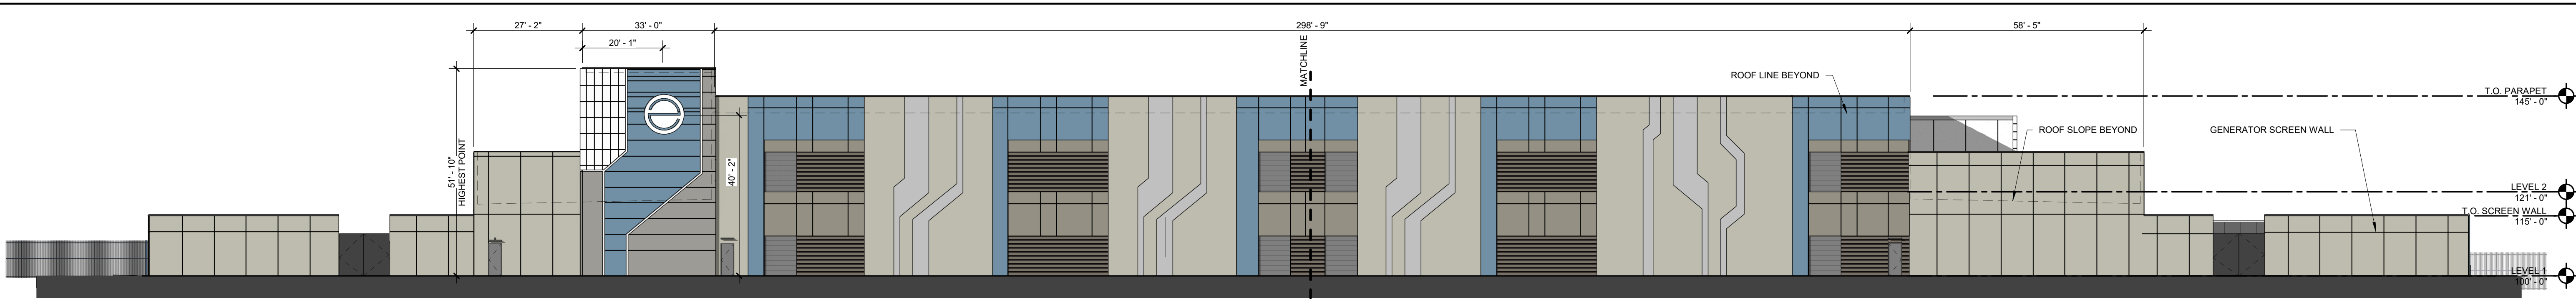

03 BUILDING ELEVATION - NORTH
1" = 20'-0"

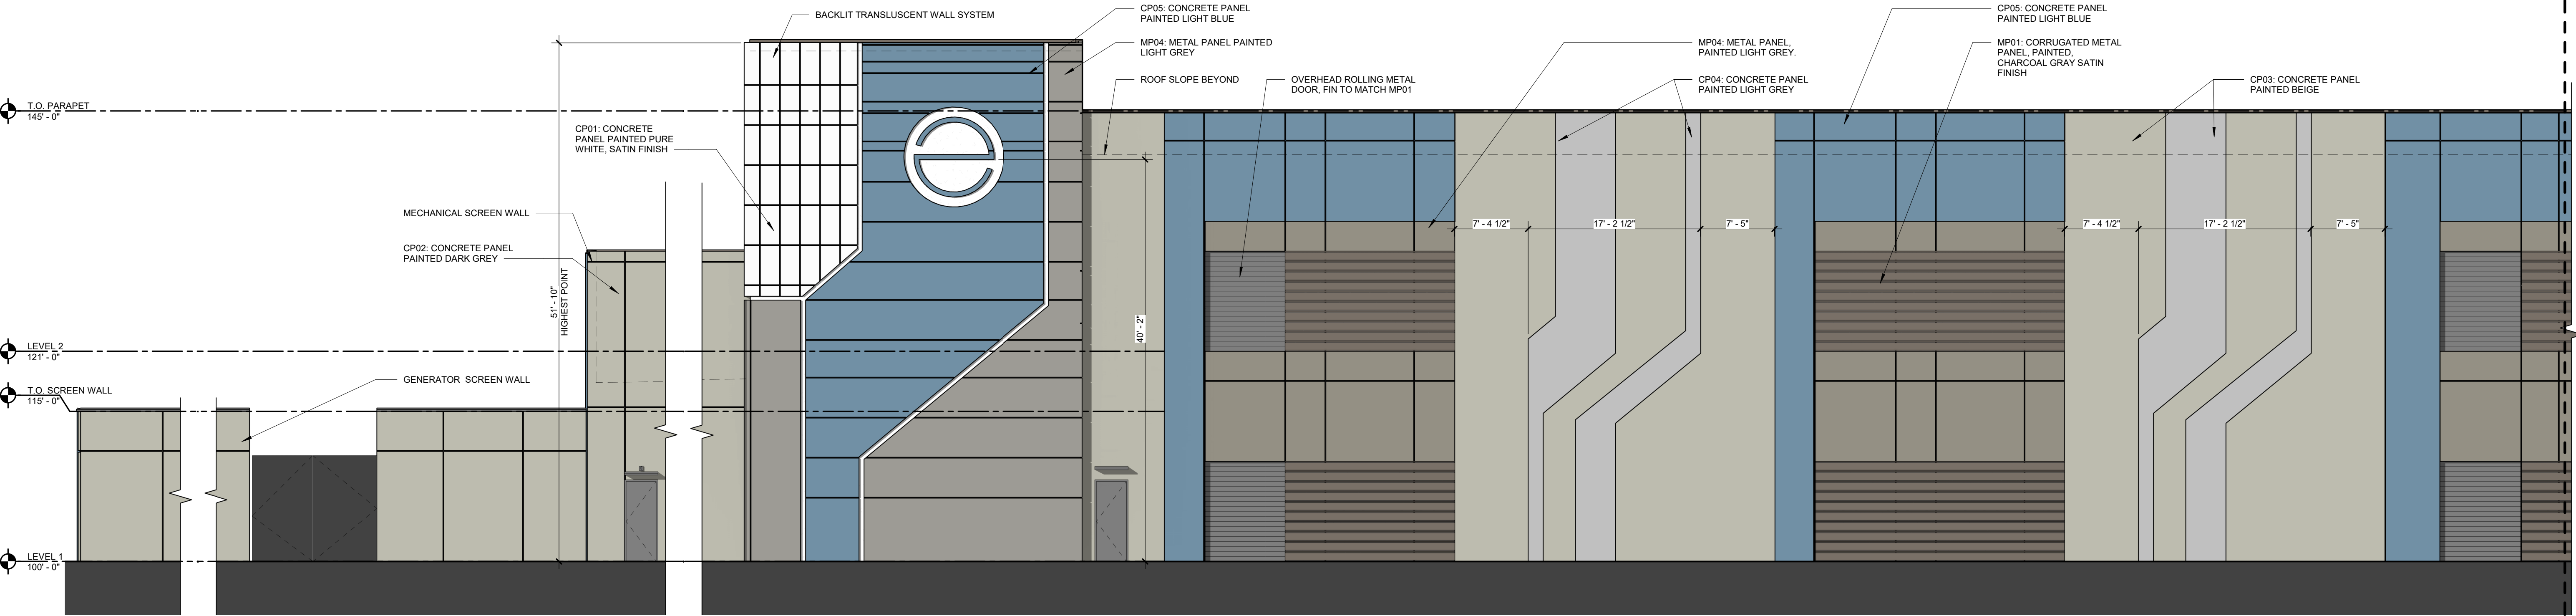

02 ENLARGED BUILDING ELEVATION - NORTH
1/8" = 1'-0"

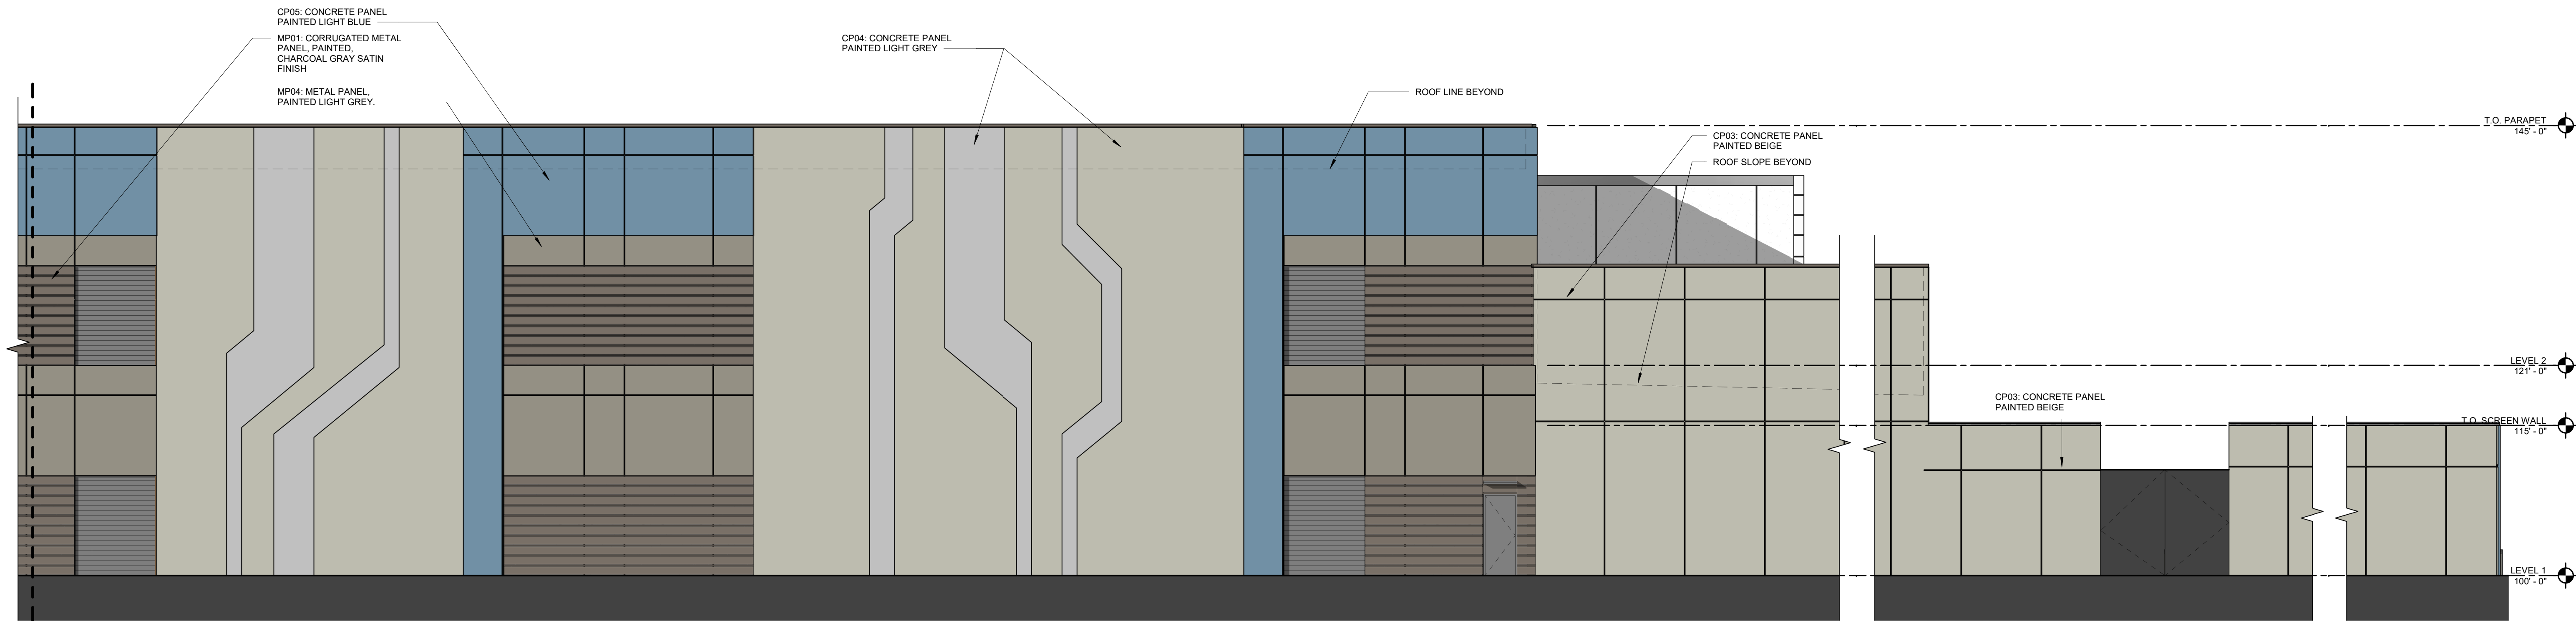

01 ENLARGED BUILDING ELEVATION - NORTH
1/8" = 1'-0"

INTERIM REVIEW ONLY

These documents are incomplete, and are released for interim review only and are not intended for regulatory approval, permit, or construction purposes.

Architect: _____
Arch. Reg. No.: _____
Date: _____

REVISION

NO.	DESCRIPTION	DATE

HKS PROJECT NUMBER
26033.000
DATE
09/25/2023
ISSUE
DESIGN REVIEW

SHEET TITLE
BUILDING ELEVATIONS

SHEET NO.

OWNER
EDGED
30 OLD KINGS HIGHWAY SOUTH, SUITE 1005
DARIEN, CT 06820

ARCHITECT
HKS, INC.
350 N SAINT PAUL ST, SUITE 100
DALLAS, TX 75201-4240

STRUCTURE
HKS, INC.
350 N SAINT PAUL ST, SUITE 100
DALLAS, TX 75201-4240

MEP/FP
TELIOS CORPORATION
146 PAYNE STREET
DALLAS, TX 75207


CIVIL ENGINEER
HILGART WILSON
2141 E. HIGHLAND AVE. STE. 275
PHOENIX, AZ 85016



VIEW 2 - VIEW FROM HIGHWAY OVERPASS LOOKING NORTHEAST



VIEW 1 - VIEW FROM HIGHWAY 202

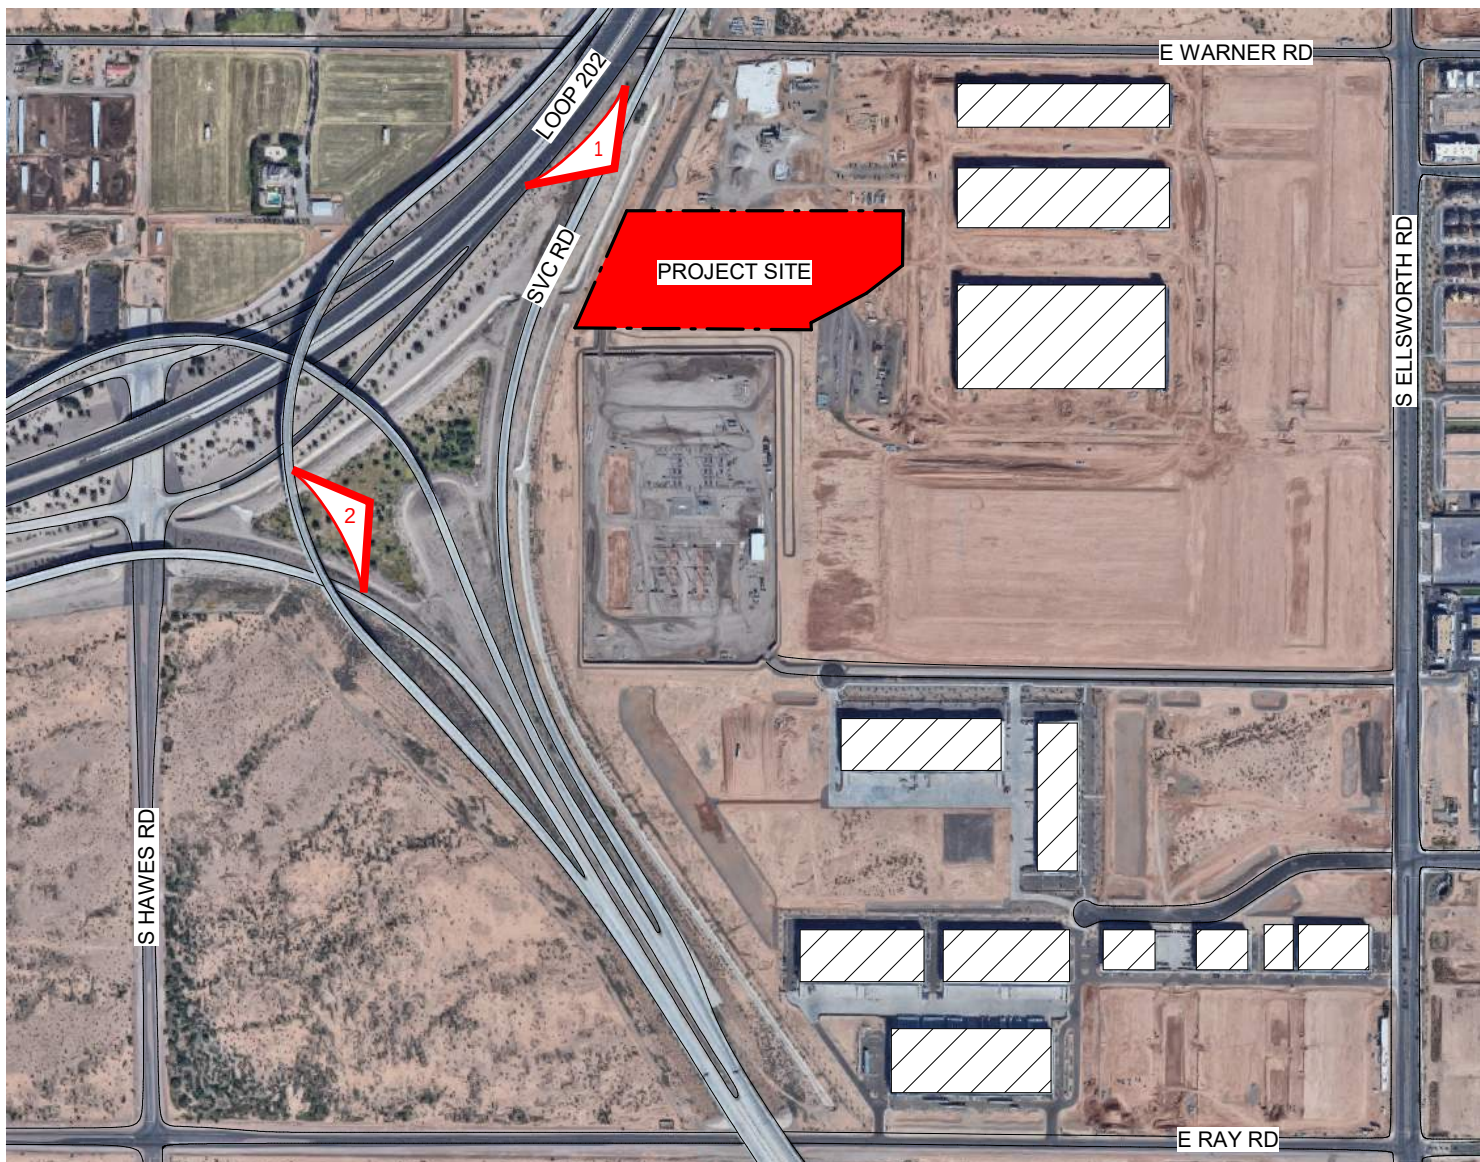

INTERIM REVIEW ONLY
These documents are incomplete, and are released for interim review only and are not intended for regulatory approval, permit, or construction purposes.
Architect: _____
Arch. Reg. No.: _____
Date: _____

REVISION		
NO.	DESCRIPTION	DATE

HKS PROJECT NUMBER
26033.000
DATE
09/25/2023
ISSUE
DESIGN REVIEW

SHEET TITLE
PERSPECTIVE - STREET VIEWS

SHEET NO.
SP.16