


THIS DRAWING REMAINS THE PROPERTY OF M. BURTON DESIGN, L.L.C. ALL DRAWINGS, SPECIFICATIONS, IDEAS AND DESIGNS APPEARING HEREIN CONSTITUTE THE ORIGINAL WORK OF M. BURTON DESIGN, L.L.C. ANY REPRODUCTION, USE, OR DISCLOSURE OF INFORMATION CONTAINED HEREIN WITHOUT PRIOR WRITTEN CONSENT FROM M. BURTON DESIGN, L.L.C. IS STRICTLY PROHIBITED.

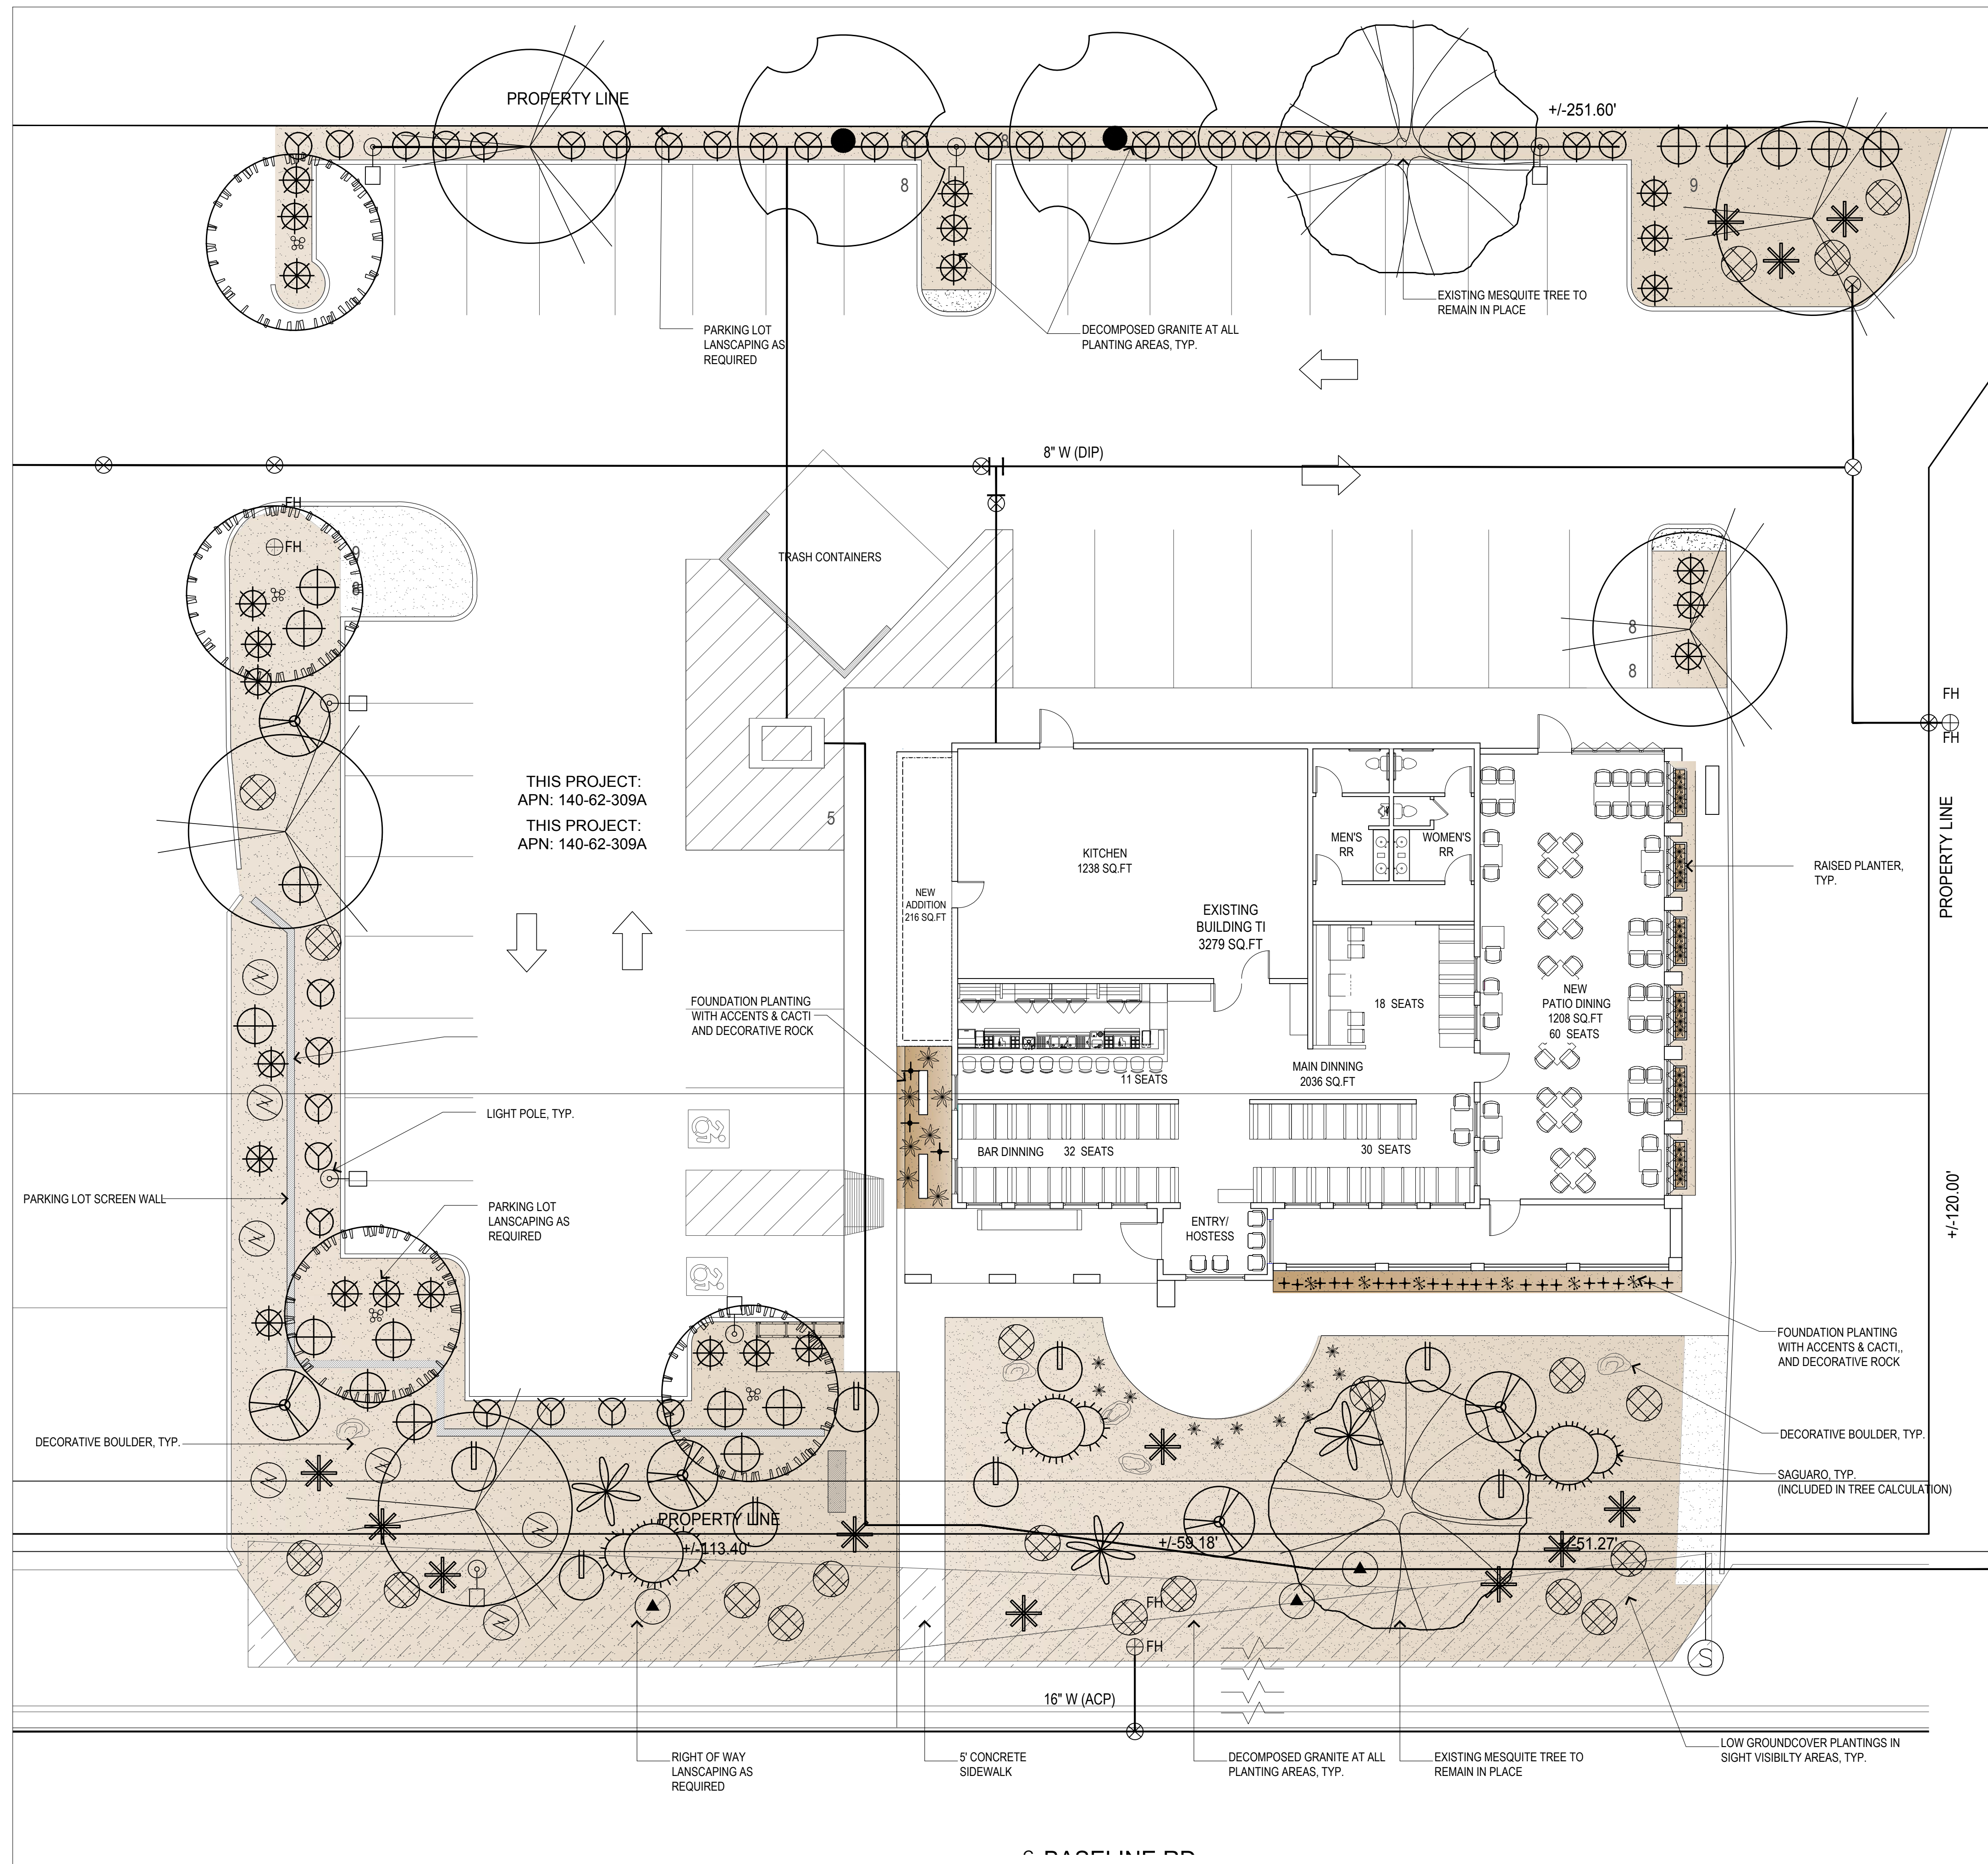

**CONCEPTUAL PLANT PALETTE**

BOTANICAL NAME COMMON NAME

**TREES:**

- Acacia anuera Mulga
- Chilopsis linearis Desert Willow
- Parkinsonia 'Desert Museum' Thornless Palo Verde

**SHRUBS**

- Ruellia penninsularis Desert Ruellia
- Caesalpinia mexicana Mexican Bird of Paradise
- Justicia californica Chuperosa

**ACCENT PLANTS**

- Hesperaloe parvifolia Red Yucca
- Muhlenbergia capillaris Regal Mist®
- Agave vilmoriana Ocotopus Agave
- Agave desmettiana Twin Flowered Agave
- Dasyliiron acrotrichum Green Desert Spoon

**CACTI**

- Echinocactus grusonii Golden Barrel Cactus
- Pachycereus marginatus Mexican Fence Post
- Lophocereus schottii monstrose Totem Pole Cactus
- Carnegiea gigantea Saguaro

**GROUND COVERS:**

- Eremphila prostrata 'Outback Sunrise' Creeping Eremophila
- Lantana spp. 'New Gold' New Gold Lantana
- Dalea greggii Trailing Indigo Bush

**DECOMPOSED GRANITE & BOULDERS**  
 ALL NEW PLANTING AREAS TO BE TOP DRESSED WITH 2" LAYER DECOMPOSED GRANITE. FINISH SURFACE OF DECOMPOSED GRANITE TO BE 1/2" BELOW ANY ADJACENT PAVING.

**DECORATIVE BOULDERS TO BE SURFACE SELECT & BURIED 1/3RD BELOW GRADE, TYP.**

**IRRIGATION:**  
 ALL LANDSCAPE AREAS TO BE WATERED WITH AN AUTOMATIC IRRIGATION SYSTEM


**LANDSCAPE CALCULATIONS.**

**STREET FRONTAGE AND SHRUBS**  
 1 TREE & 6 SHRUBS PER EVERY 25 LINEAR FEET  
 170 LINEAR FEET TOTAL = 7 TREES & 40 SHRUBS PROVIDED  
 7 TREES & 48 SHRUBS PROVIDED


**ADJACENT NORTH PROPERTY LINE TREES AND SHRUBS:**  
 3 TREES & 20 SHRUBS FOR EVERY 100 LINEAR FEET  
 190 LINEAR FEET TOTAL=6 TREES AND 40 SHRUBS REQUIRED  
 6 TREES AND 42 SHRUBS PROVIDED

**M3D** LLC  
**M. BURTON DESIGN** L.L.C.  
 PROFESSIONAL DESIGN & CONSULTING  
 3818 N. 34TH STREET | PHOENIX, AZ 85018  
 602.354.4647 O. 602.687.3720 C. www.mburtondesign.com

**AJO AL'S**  
**MEXICAN RESTAURANT**  
 2336 E BASELINE RD  
 MESA AZ 85204

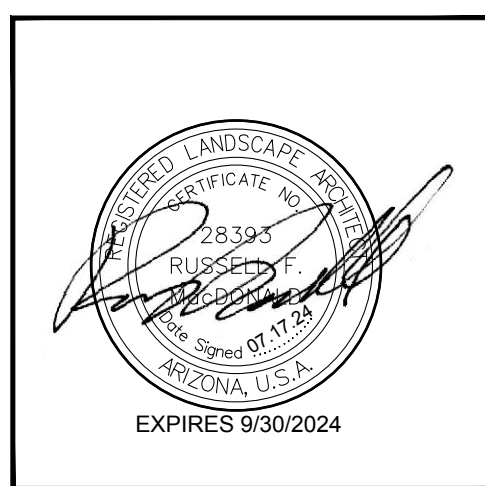

issued for	
drawn by	M.T.B.
date	07.17.24
revisions	
CONCEPTUAL LANDSCAPE PLAN	
<b>L1.0</b>	

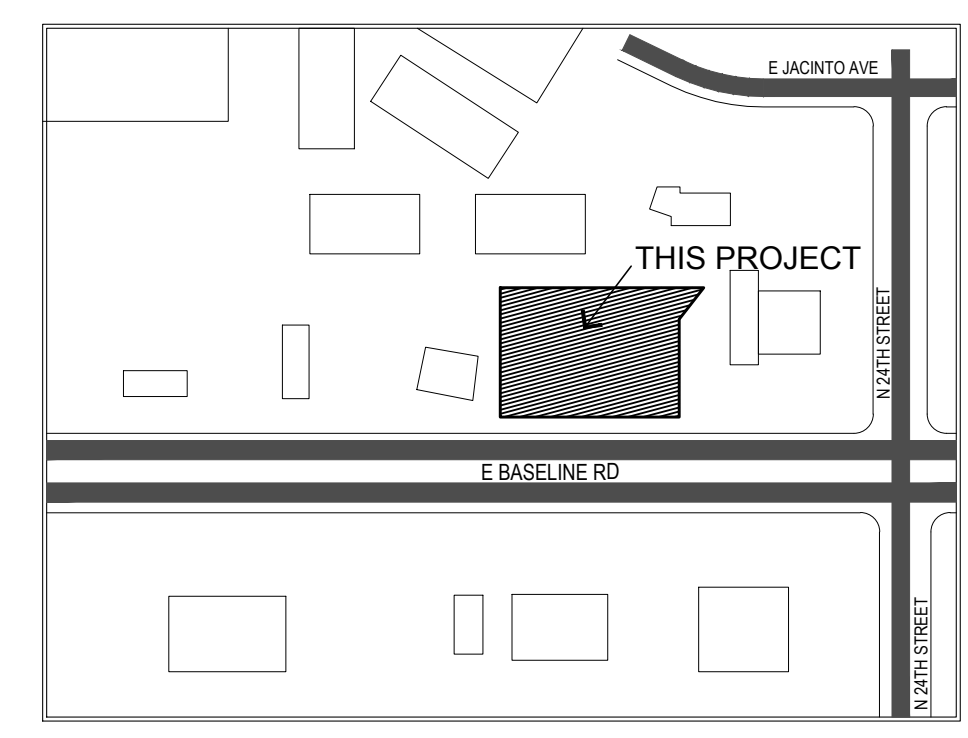

**VICINITY MAP**  
 NOT TO SCALE

**CONCEPTUAL LANDSCAPE PLAN**  
 1" = 10'  
 NOTE: PLANT MATERIAL LOCATIONS AND QUANTITIES ARE SHOWN AS A CONCEPTUAL DESIGN AND ARE SUBJECT TO CHANGE TO MEET CODE REQUIREMENTS.  
 0 5 10 15 20 30