




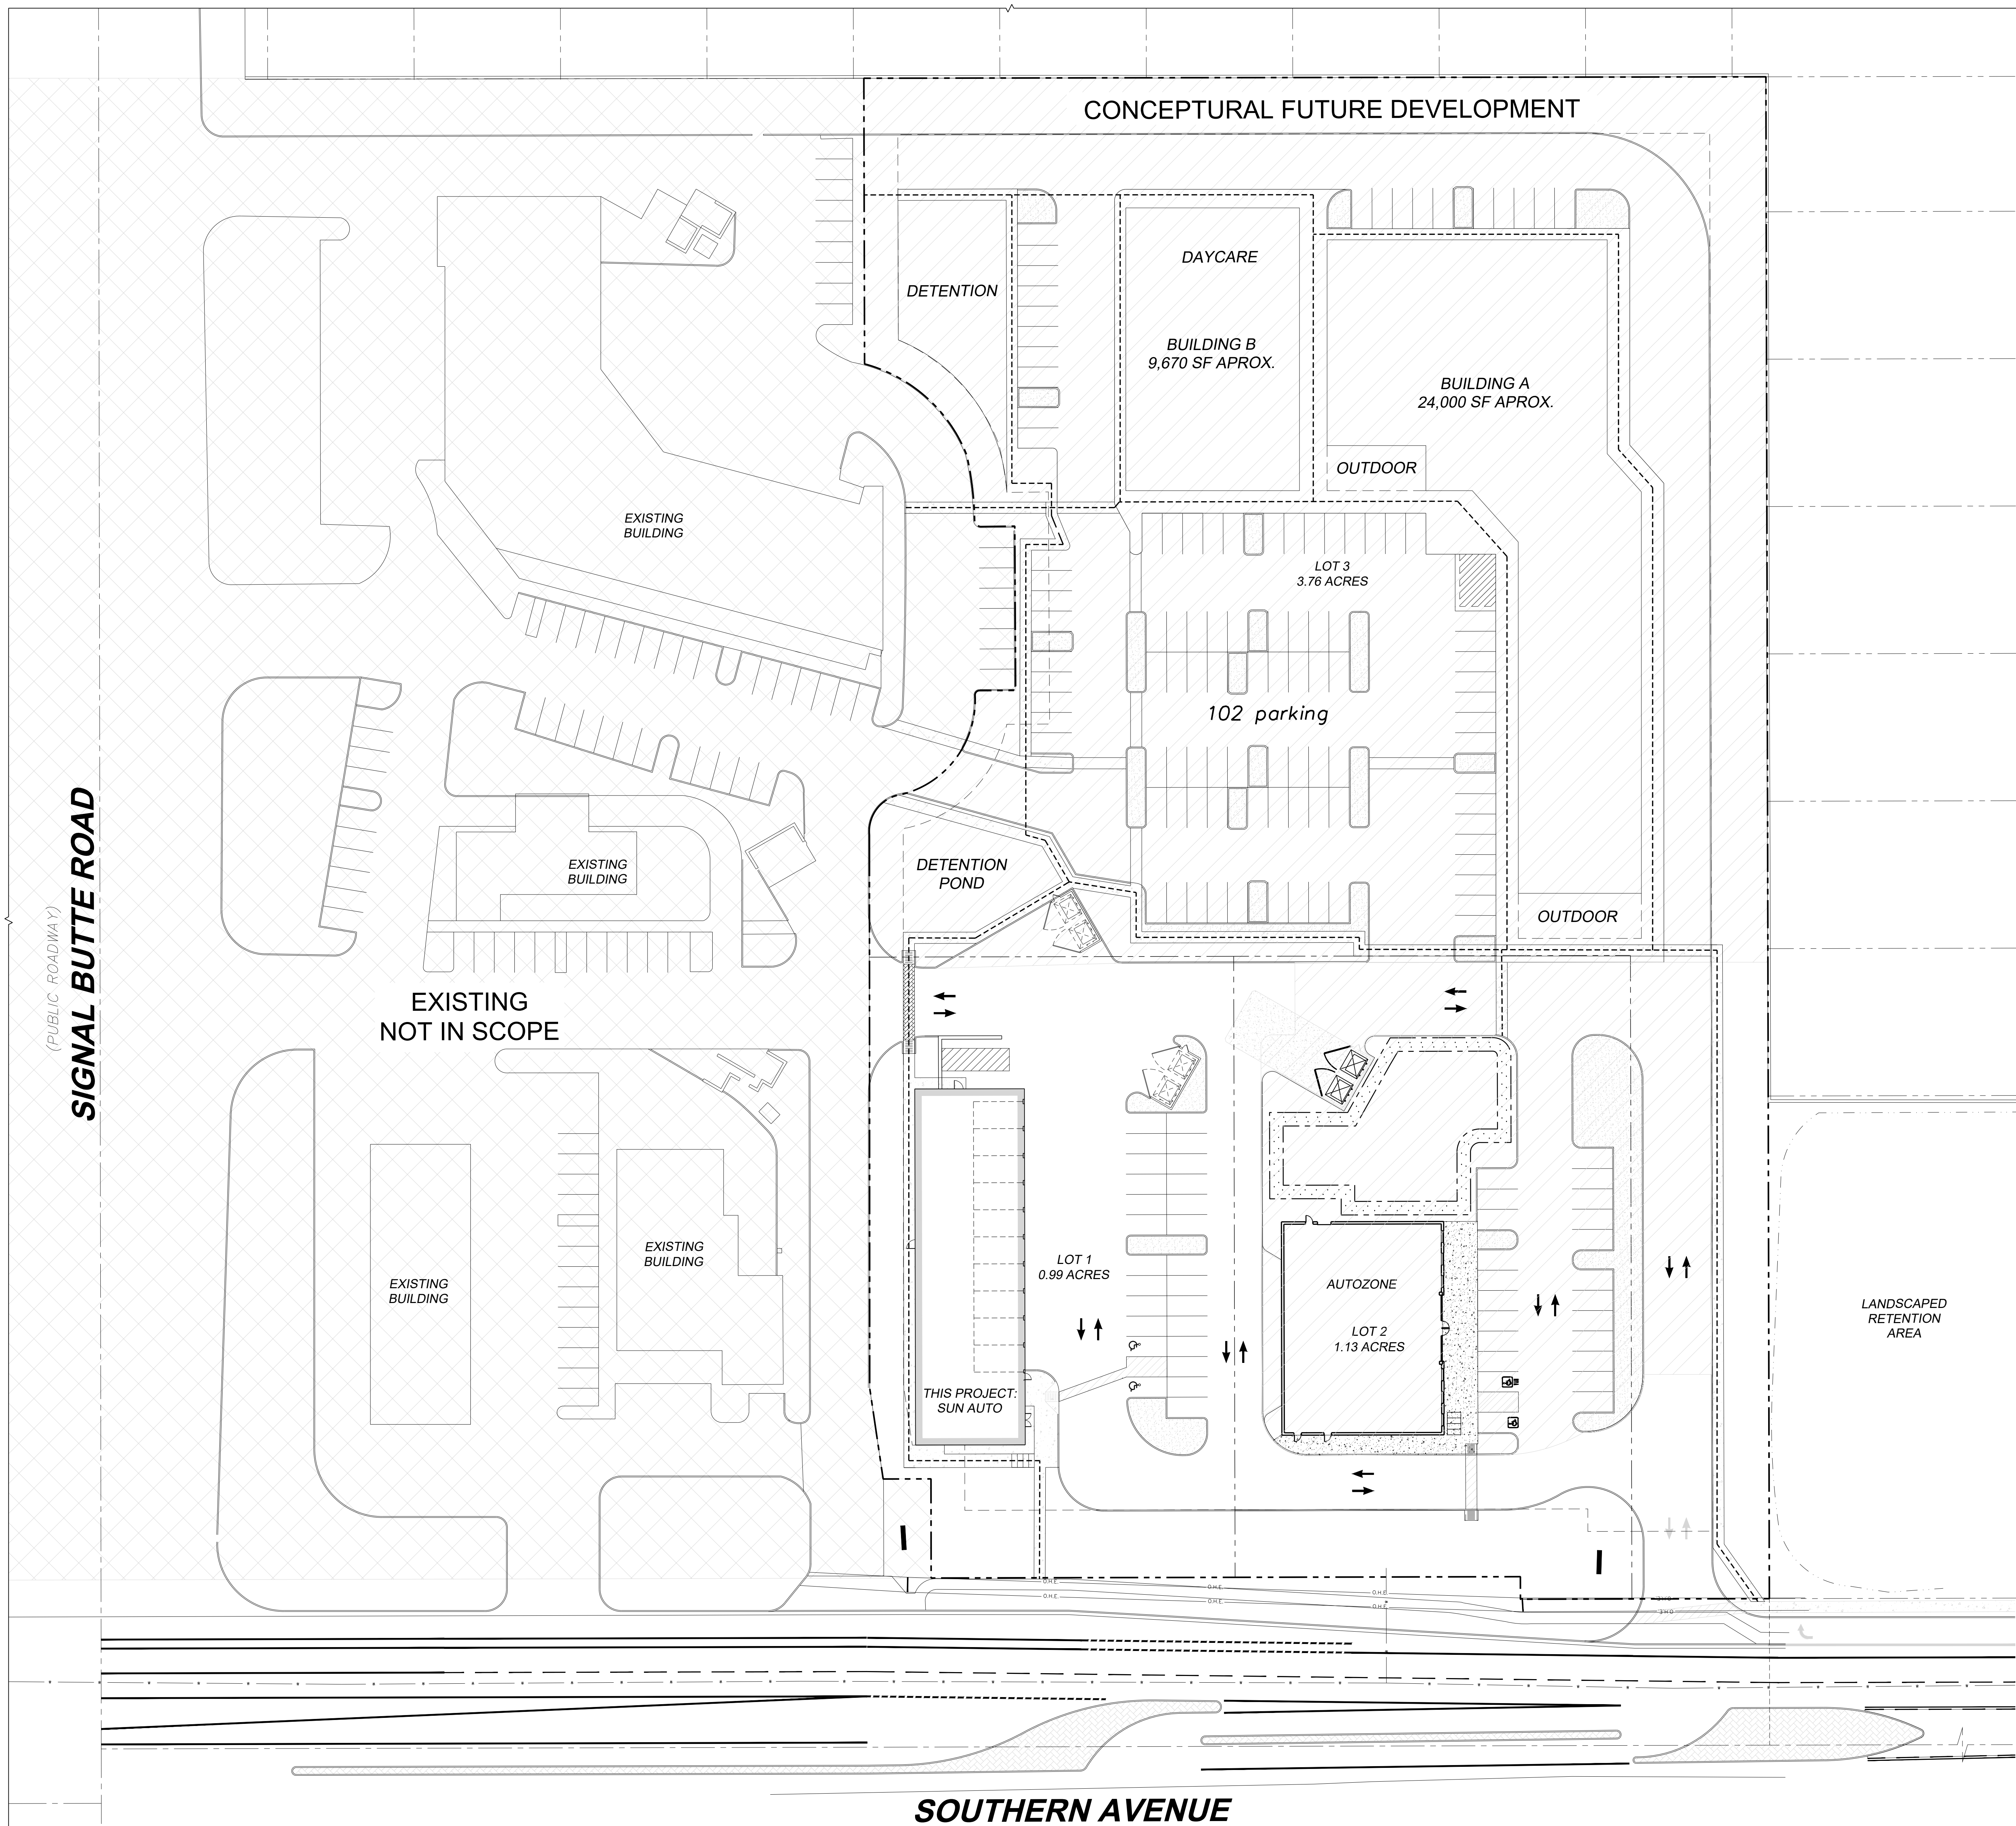


CONCEPTUAL FUTURE DEVELOPMENT

LEGENDS

-  EXISTING LANDSCAPE
-  CONCEPTUAL FUTURE DEVELOPMENT
-  EXISTING - NOT IN SCOPE
-  PROPERTY LINE
-  PEDESTRIAN ACCESS



SUN AUTO
 SITE PLAN CONCEPT
 CITY OF MESA, AZ