

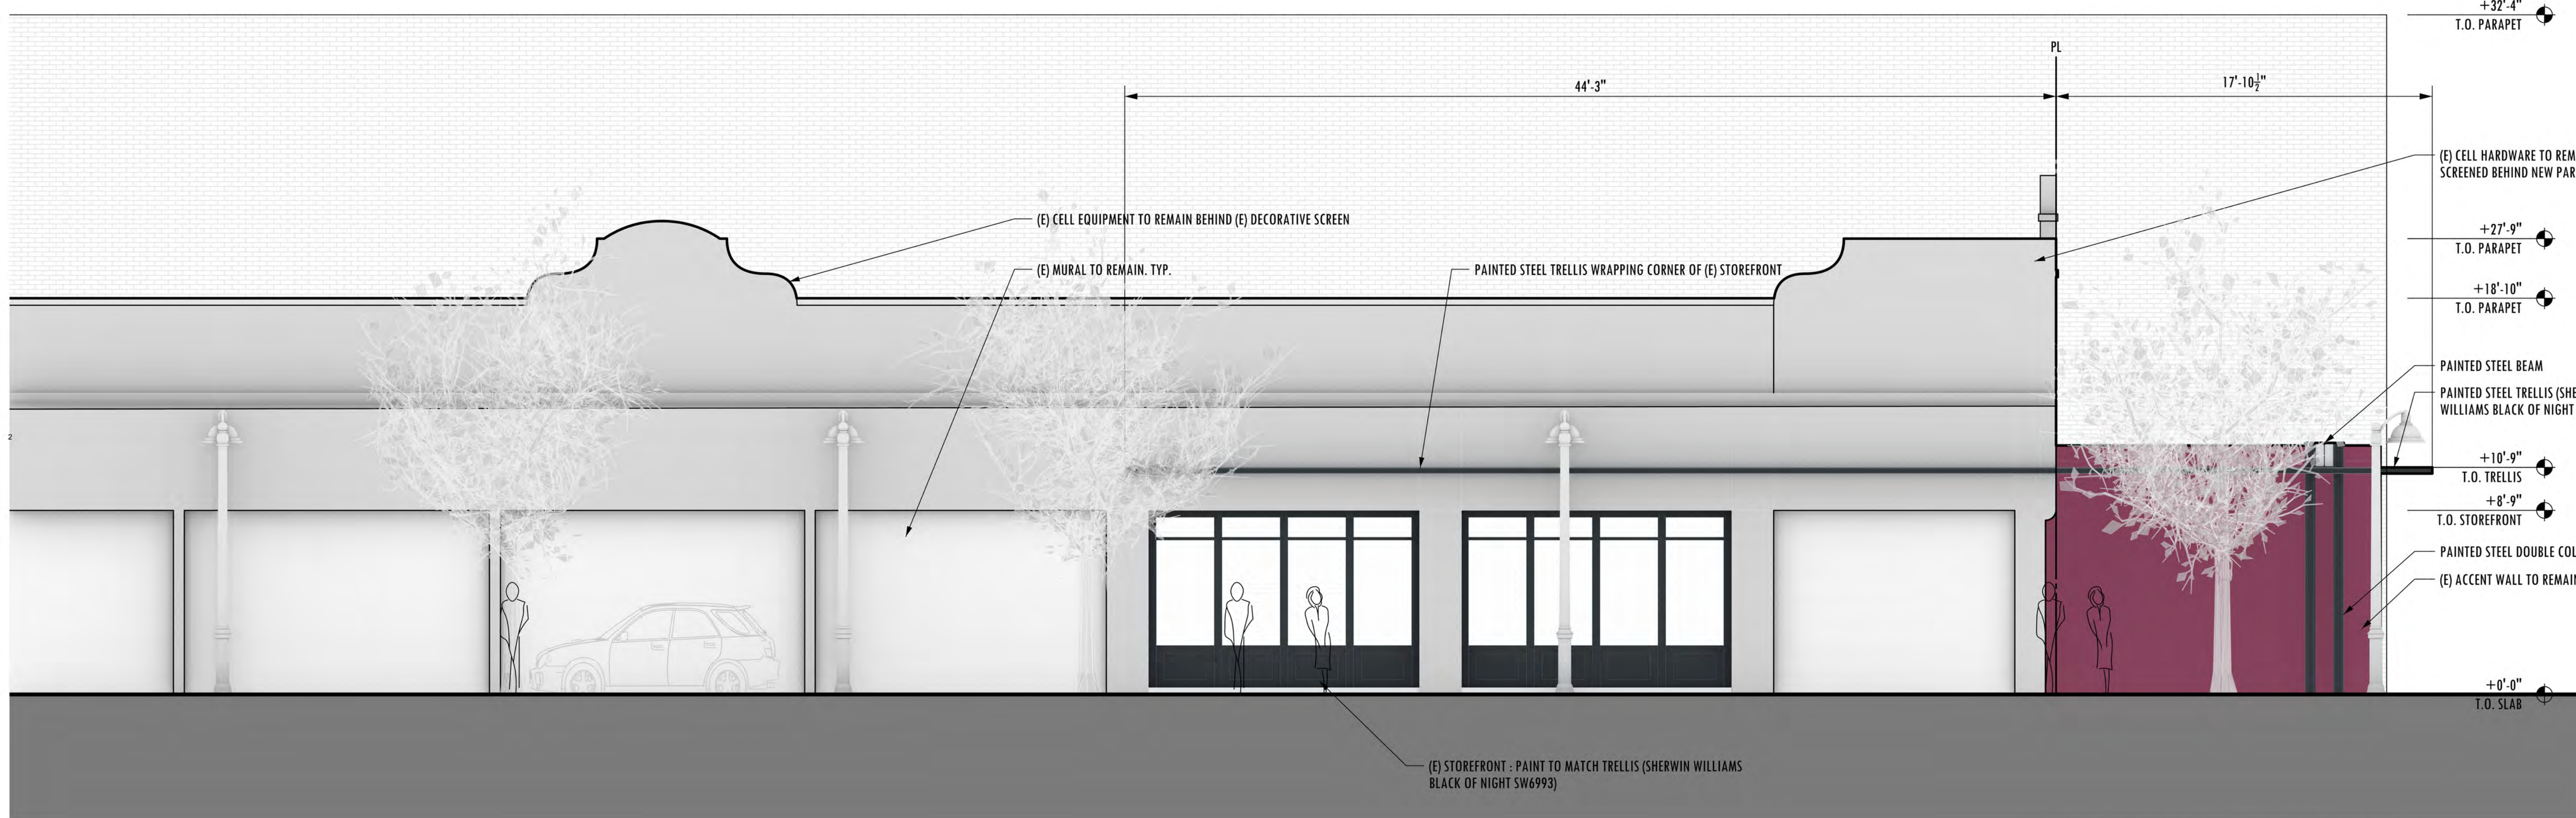


1 W MAIN ST ELEVATION

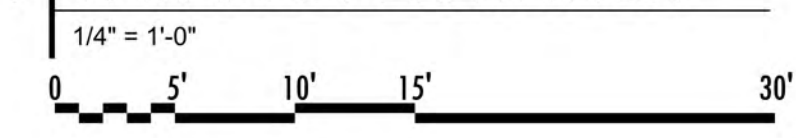

1 S MACDONALD ELEVATION

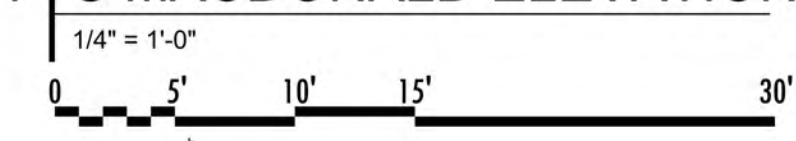

DESIGN REVIEW BOARD
 NOT FOR CONSTRUCTION
 THESE DRAWINGS ARE AN INSTRUMENT OF SERVICE AND THE PROPERTY OF 180 DEGREES DESIGN INC. THESE DRAWINGS MAY NOT BE REPRODUCED, COPIED, OR OTHERWISE USED IN ANY MANNER WITHOUT THE EXPRESS WRITTEN PERMISSION OF 180 DEGREES DESIGN INC.

PROJECT NUMBER	23054
DRAWN BY	XG
ISSUE DATE	09/17/2024

REVISIONS	R01	R02	R03	R04
-----------	-----	-----	-----	-----





DESIGN REVIEW BOARD
 NOT FOR CONSTRUCTION
 THESE DRAWINGS ARE AN INSTRUMENT OF SERVICE AND
 THE PROPERTY OF 180 DEGREES DESIGN INC. THESE
 DRAWINGS MAY NOT BE REPRODUCED, AND
 NO PARTS MAY BE REPRODUCED OR USED, WITHOUT
 THE EXPRESS WRITTEN PERMISSION OF 180 DEGREES
 DESIGN INC.

PROJECT NUMBER 23054
 DRAWN BY XG
 ISSUE DATE 09/17/2024

REVISIONS	R01	R02	R03	R04

