

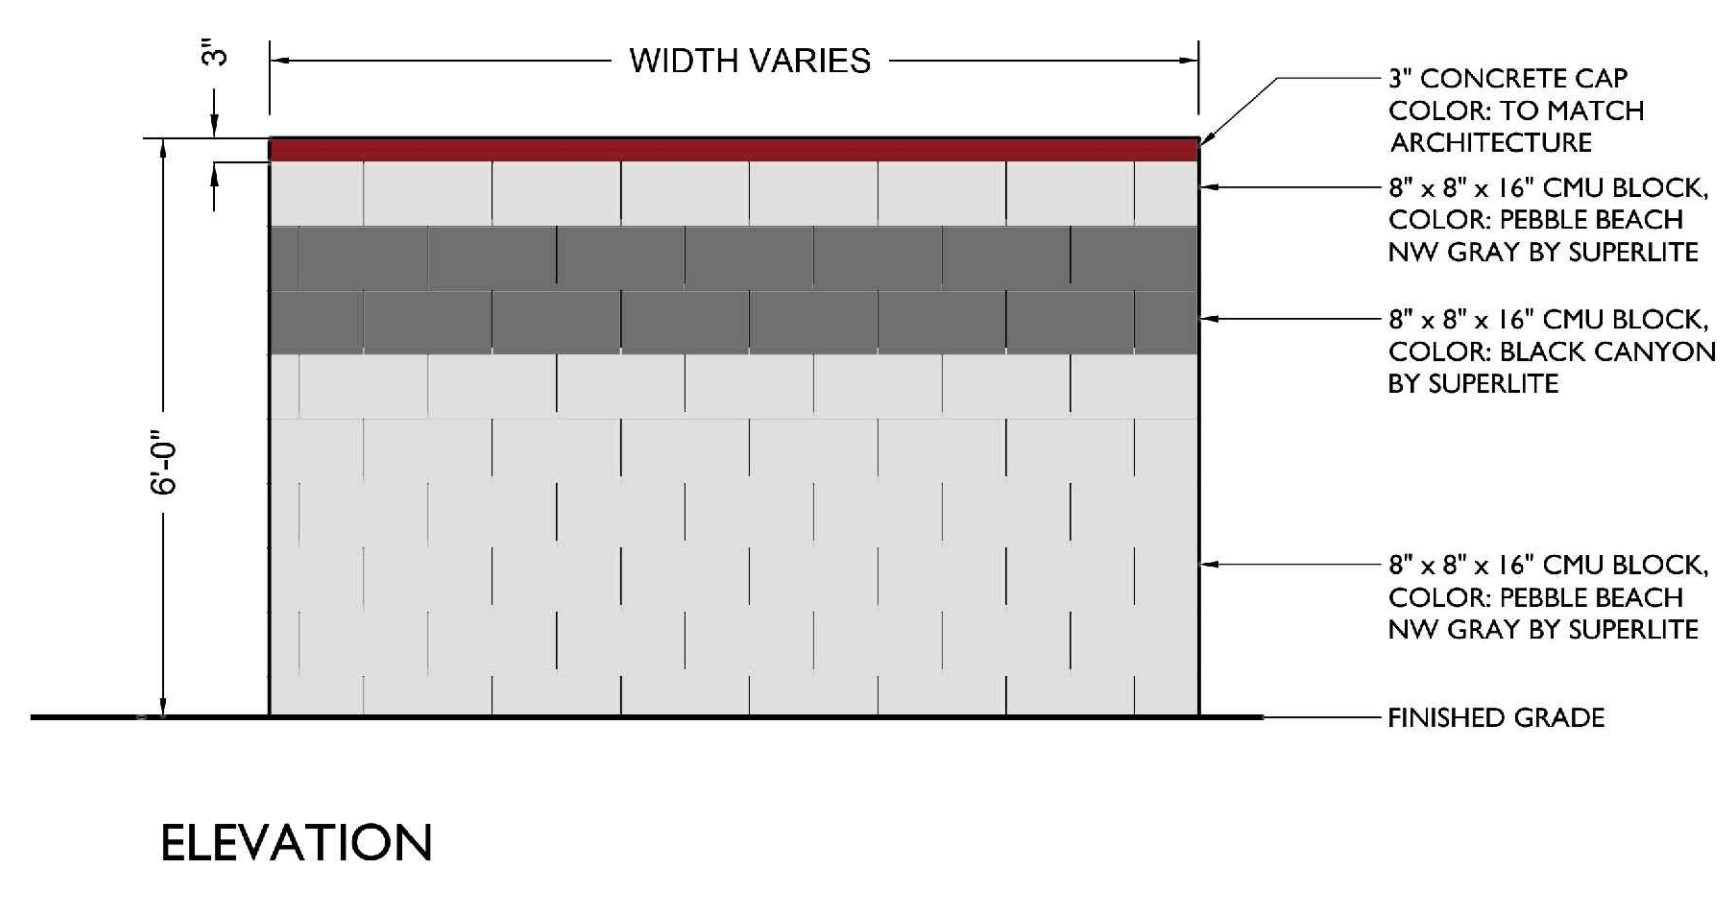


1 8' CMU PERIMETER WALL
Scale: 1/2" = 1'-0"

2 6' VIEW FENCE
Scale: 1/2" = 1'-0"

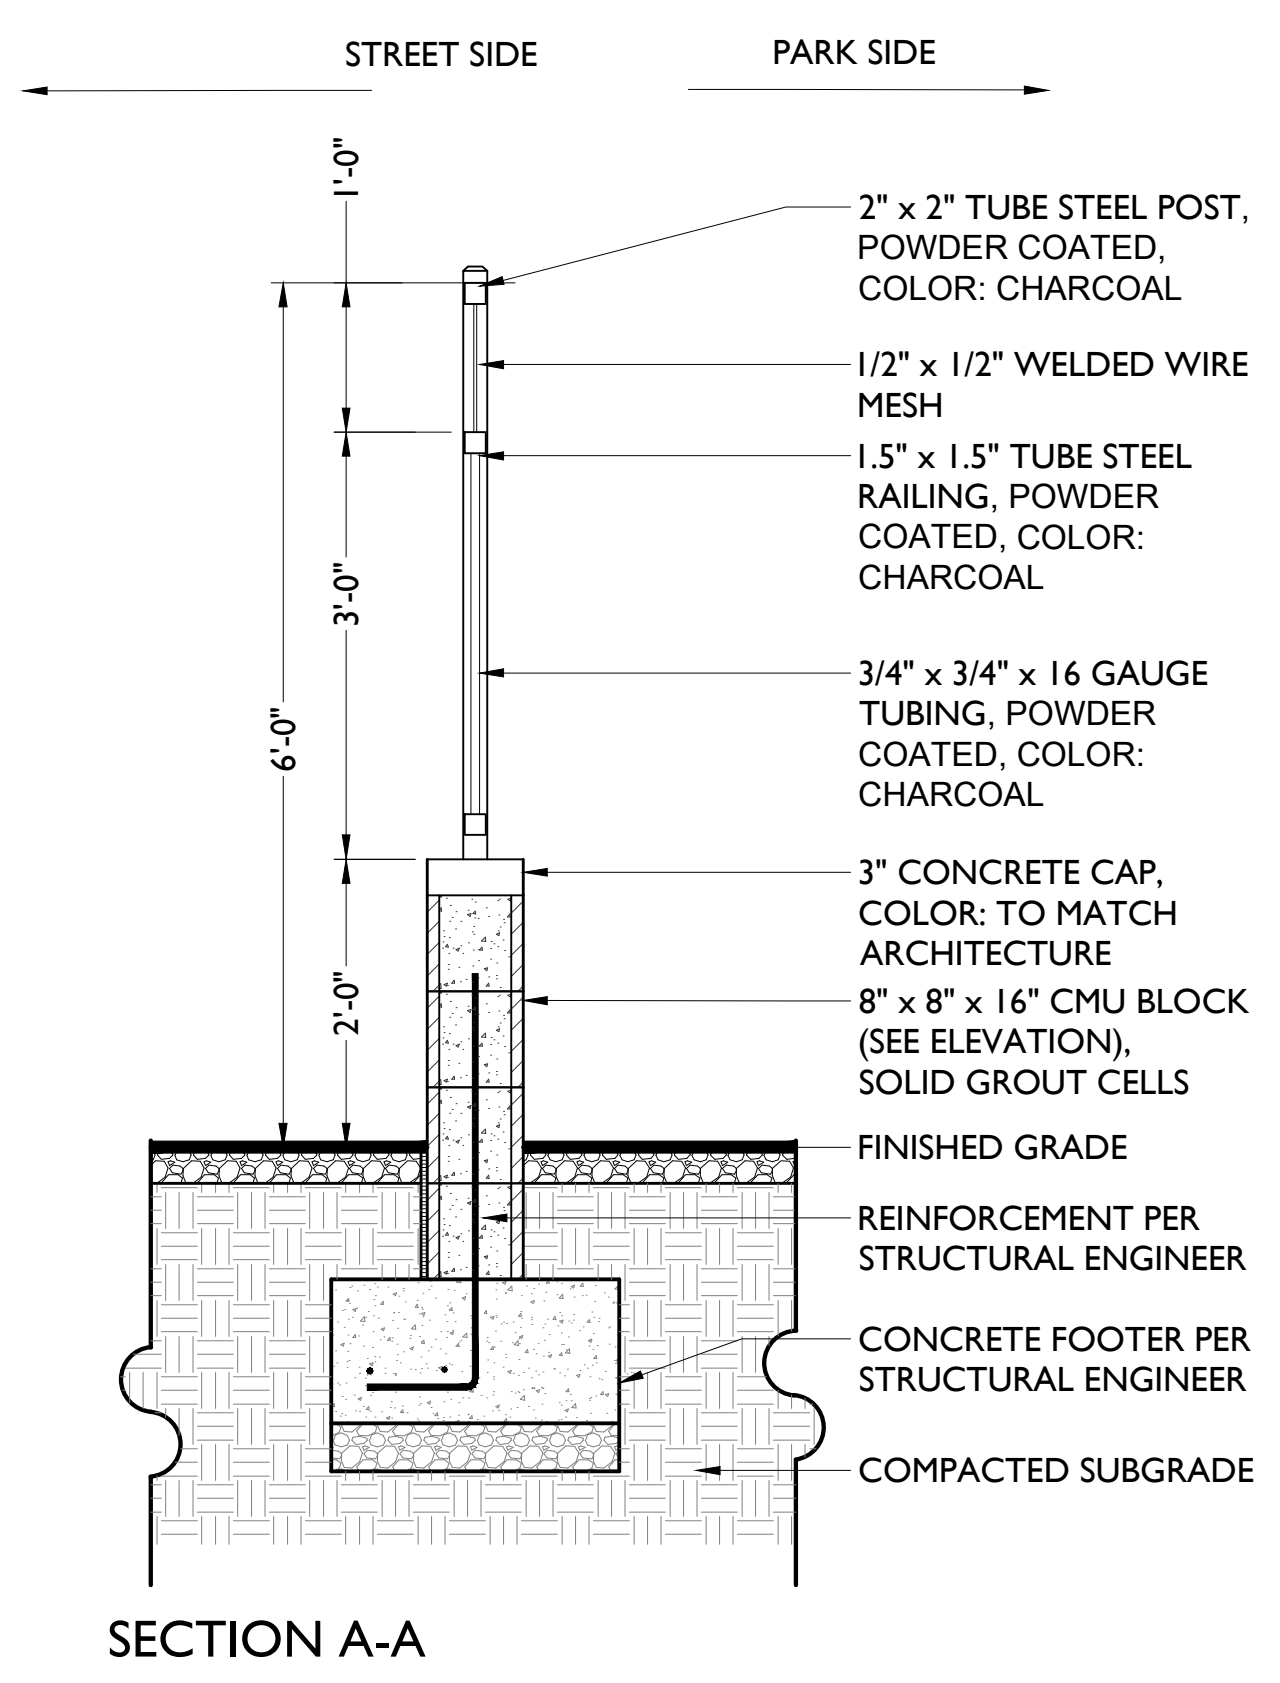

GENERAL NOTES:
1. SEE MANUFACTURER'S RECOMMENDATIONS FOR RAIL INSTALLATION.
2. VERIFY RAIL DIMENSIONS WITH MANUFACTURER'S SPECIFICATIONS AND SHOP DRAWINGS.

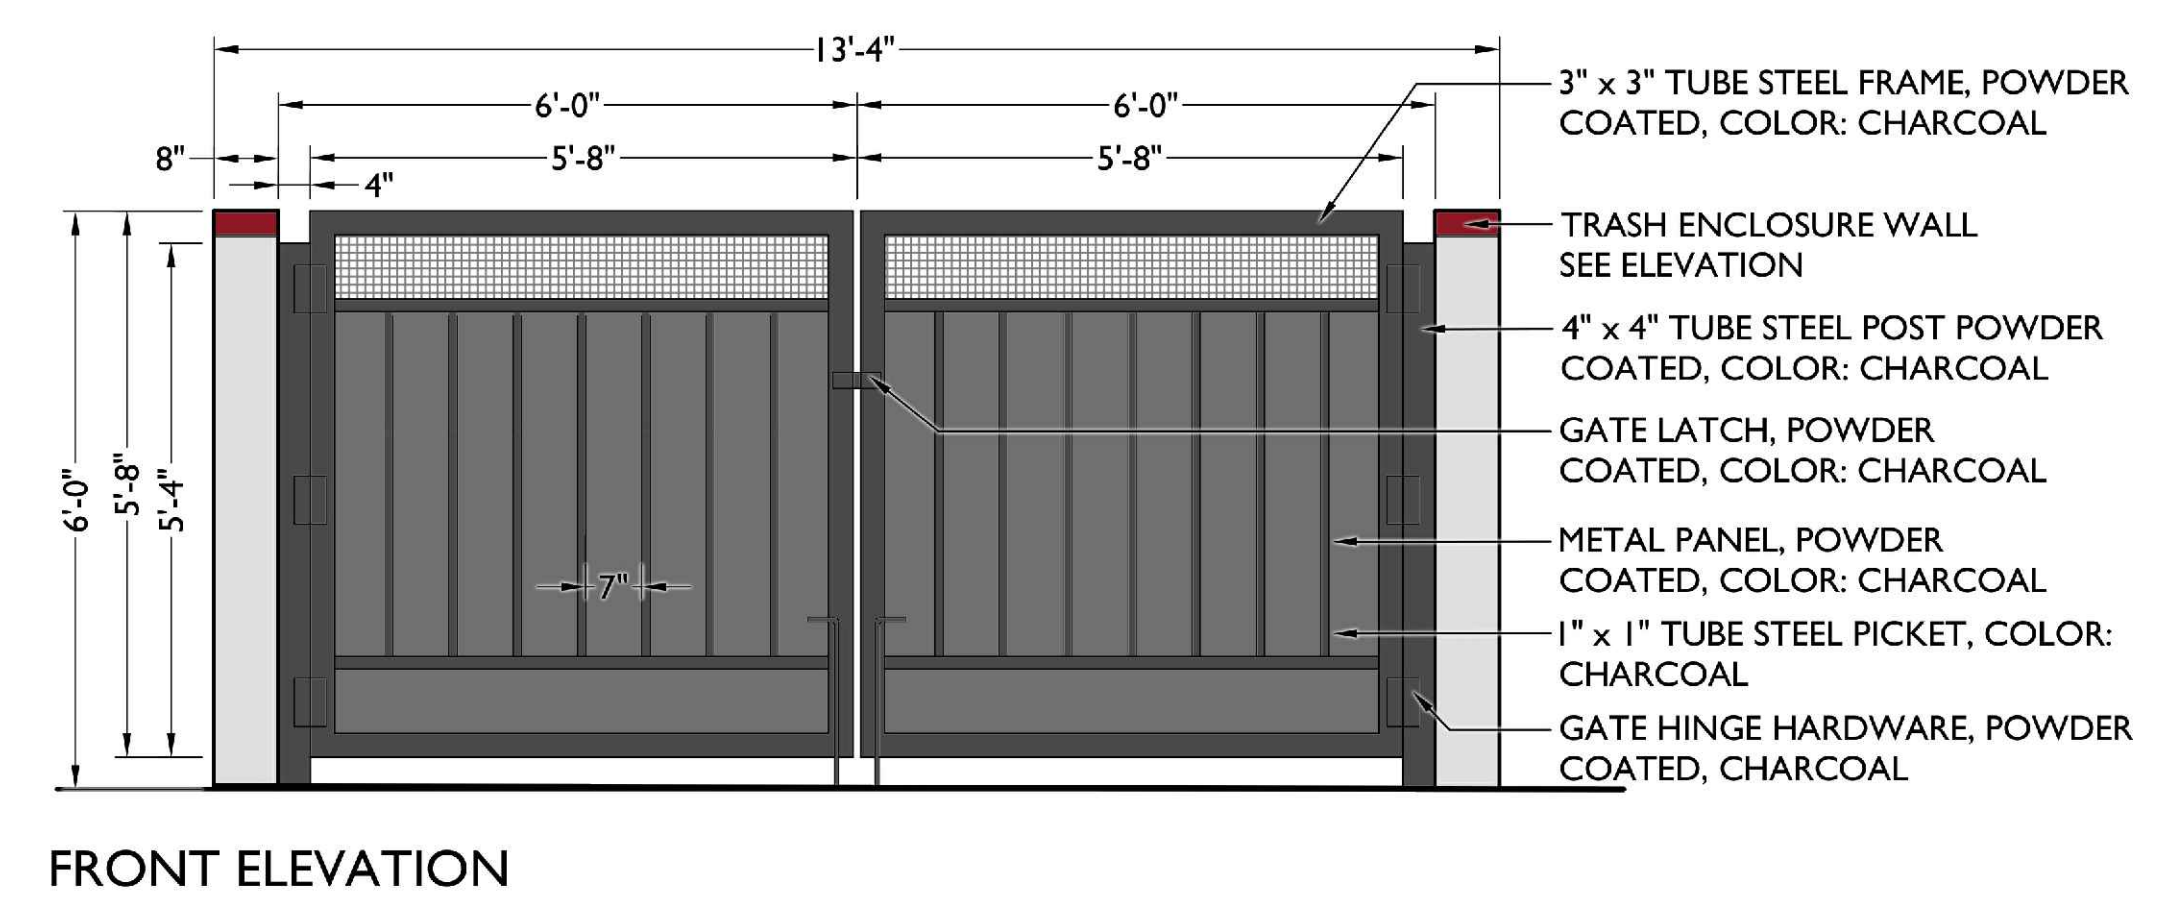


3 6' VIEW FENCE
Scale: 3/4" = 1'-0"

4 6' TRASH ENCLOSURE WALL & PERIMETER WALL
Scale: 1/2" = 1'-0"


5 6' TRASH ENCLOSURE GATE
Scale: 1/2" = 1'-0"

GENERAL NOTES:

1. SEE MANUFACTURER'S RECOMMENDATIONS FOR GATE INSTALLATION.
2. VERIFY GATE DIMENSIONS WITH MANUFACTURER'S SPECIFICATIONS.
3. MANUFACTURER TO SIZE POSTS AND STRUCTURAL INFORMATION BASED ON WEIGHT OF GATE AFTER FABRICATION.

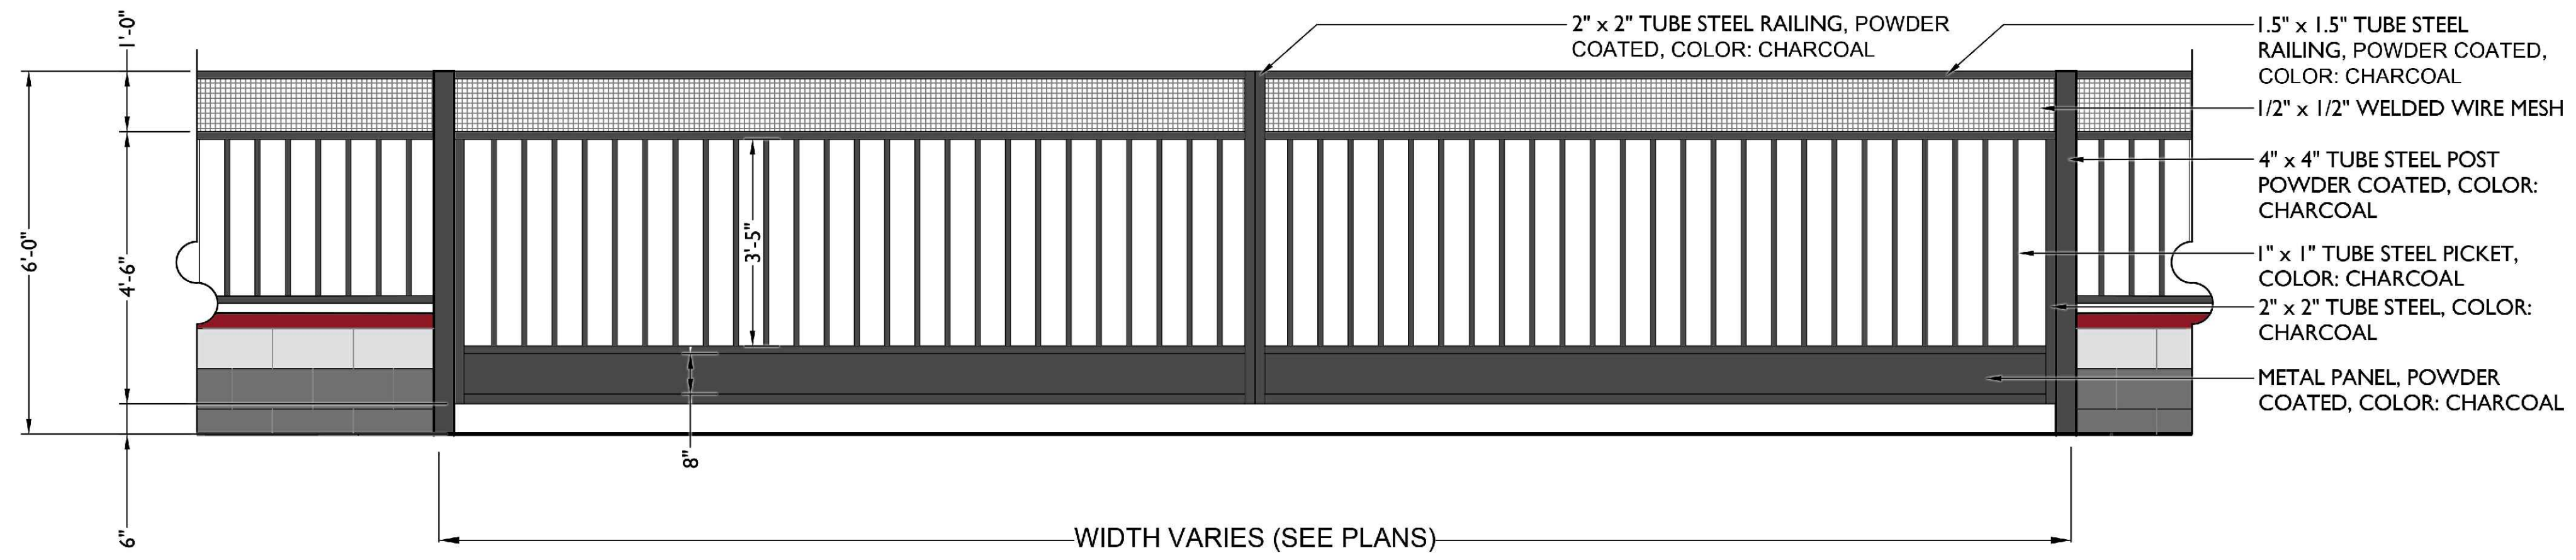

ELEVATION

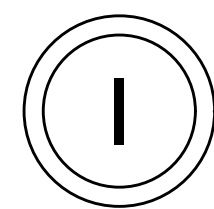

VEHICULAR GATE

Scale: 1/2" = 1'-0"

EXHIBIT 3.05