




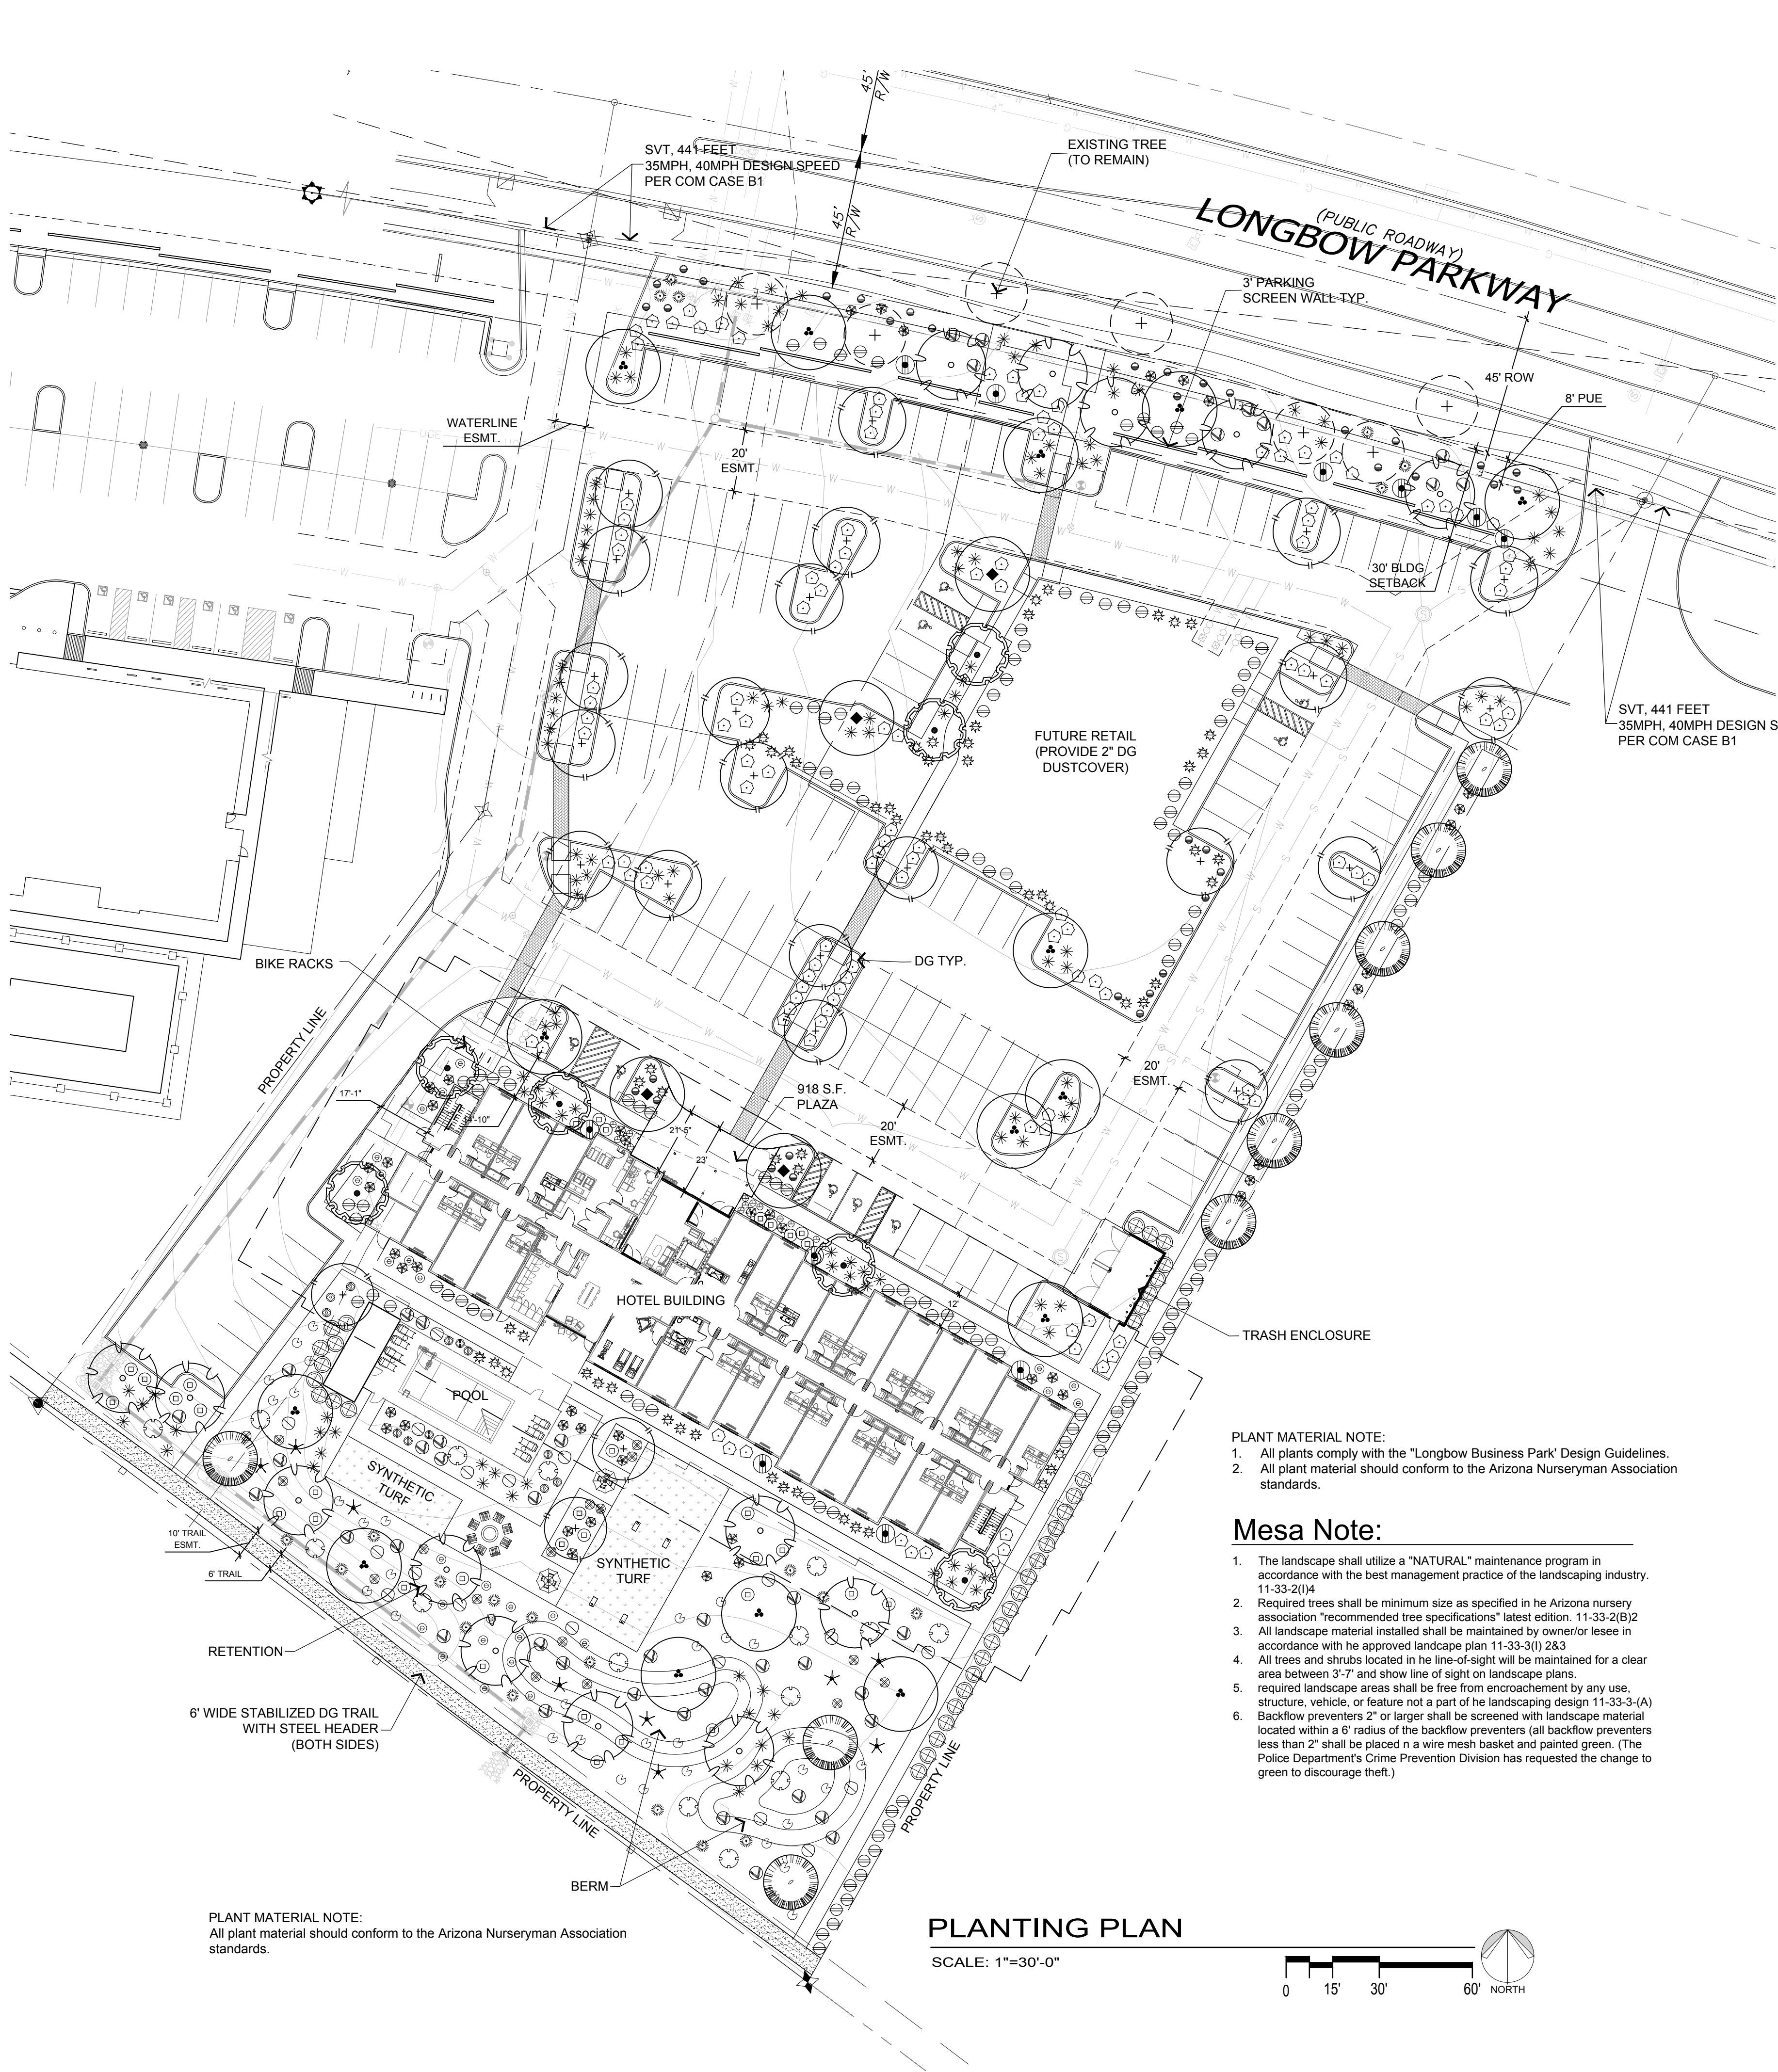

PLANT SCHEDULE

SYMBOL	BOTANICAL NAME	COMMON NAME	SIZE	QTY	COMMENTS	Gold Course Edge	Building Landscape	Parking Lot	Longbow Parkway
TREES									
Existing Tree (To Remain)				7					
Acacia Aneura	Mulga	24" Box	7	Std Trunk Dense Canopy	x	x			
Cercidium praecox	Palo Brea	24" Box	24	Std Trunk Dense Canopy	x	x	x		
Chilopsis linearis	Desert Willow	15 Gal	9	Multi-Trunk Dense Canopy	x	x	x		
Olneya tesota	Ironwood Tree	24" Box	15	Multi-Trunk Dense Canopy	x	x	x	x	
Olneya tesota	Ironwood Tree	36" Box	4	Multi-Trunk Dense Canopy	x	x	x	x	
Prosopis velutina 'Rio Salado'	'Rio Salado' Native Mesquite	24" Box	14	Multi-Trunk Dense Canopy	x	x	x	x	
ACCENTS									
Aloe barbadensis	Medicinal Aloe	5-Gal	46	Yellow Flower	x	x	x	x	
Dasyliroton wheeleri	Desert Spoon	5-Gal	21	As Per Plan	x	x	x	x	
Fouquieria splendens	Ocotillo	15-Gal	9	As Per Plan	x	x	x	x	
Hesperaloe parviflora	Red Yucca	5-Gal	61	As Per Plan	x	x	x	x	
GRASSES									
Muhlenbergia capillaris	Regal Mist Grass	5-Gal	130	As Per Plan	x	x	x	x	
SMALL SHRUBS									
Ambrosia deltoidea	Bursage	5-Gal	18	As Per Plan	x	x	x	x	
Encelia farinosa	Brittlebush	5-Gal	42	As Per Plan	x	x	x	x	
Justicia spicigera	Mexican Honeysuckle	5-Gal	34	As Per Plan	x	x	x	x	
Ruellia peninsularis	Baja Ruellia	5-Gal	134	As Per Plan	x	x	x	x	
TALL SHRUBS									
Caesalpinia mexicana	Mexican Bird of Paradise	5-Gal	11	As Per Plan	x	x	x	x	
Dodonaea viscosa	Hopseed Bush	5-Gal	36	As Per Plan	x	x	x	x	
Larrea tridentata	Creosote Bush	5-Gal	15	As Per Plan	x				
Leucophyllum frutescens 'Compacta'	Texas Sage	5-Gal	124	As Per Plan	x	x	x		
GROUND COVERS									
Acacia 'Desert Carpet'	Desert Carpet Acacia	1-Gal	33	As Per Plan	x	x	x	x	
Lantana montevidensis	Purple Lantana	1-Gal	37	As Per Plan	x	x	x	x	
Lantana 'New Gold'	'New Gold' Lantana	1-Gal	27	As Per Plan	x	x	x	x	
PERENNIAL WILDFLOWERS									
Hymenoxys acaulis	Angelita Daisy	1-Gal	12	As Per Plan	x	x	x	x	
Pentstemon parryi	Parry's Penstemon	1-Gal	17	As Per Plan	x	x	x	x	
Ruellia Brittonia 'Katie'	'Katie' Ruellia	1-Gal	13	As Per Plan	x	x	x	x	
MISCELLANEOUS									
DG	Decomposed Granite - (Size: 1/2" Screened - Color: 'Desert Gold') 2" depth in all planting areas (typ)								
STABILIZED DG	Stabilized Decomposed Granite - (Size: 1/4" Minus - Color: 'Desert Gold') 3" compacted min. depth (with 1/2" x 8" deep steel plate edge on both sides of path)								
SYNTHETIC TURF	Synthetic Turf- Coronado Platinum By Arizona Artificial Lawns +/- 2,462 SF								

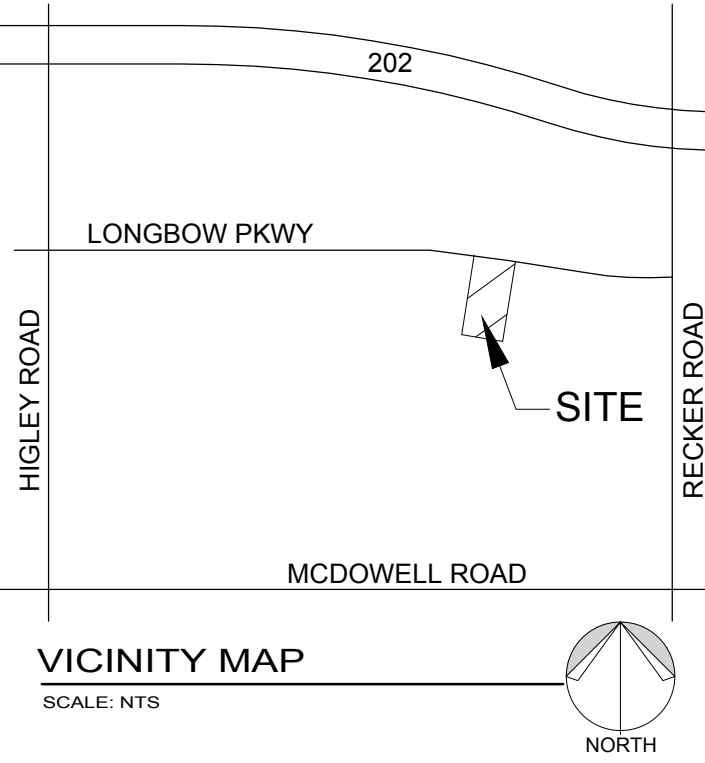

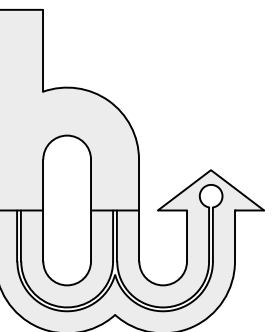

hillman
workshop
landscape architecture

2901 e. highland ave
phoenix, az 85016
480-686-2001



EXPIRES 09/30/27

CITY OF MESA LS REQUIREMENTS

	REQUIRED	PROVIDED
RIGHT OF WAY (LONGBOW PKWY) - 294 LN FT. TREES SHRUBS	1 Tree/6 Shrubs per 25 LF 12 72	7 EX & 8 NEW 74
PARKING LOT ISLAND TREES SHRUBS 36" BOX TREES	1 Tree/6 Shrubs per 8 Spaces 17 102 2	29 150 4
HOTEL BUILDING 634' TREES 36" BOX	1 Tree per 50 LF 13 2	13 2
LANDSCAPE FOR WALLS VISIBLE FROM PARKING	33% OF EXTERIOR WALL	94% OF EXT. WALL
OPEN SPACE AREA (NON PARKING, PERIMETER OR STREETS) 21,108 SQ FT	REQUIRED 10,554 = 50%	PROVIDED 11,175 = 52.9%
PLANT MATERIALS		
EVERGREEN TREES	8	100 SQ FT 800 SQ FT
SHADE TREES	16	50 SQ FT 800 SQ FT
LARGE SHRUB	83	50 SQ FT 4,150 SQ FT
MEDIUM SHRUB	141	25 SQ FT 3,525 SQ FT
EVERGREEN GROUND COVER	76	25 SQ FT 1,900 SQ FT
GRAND TOTAL		11,175 SQ FT

NOTES

1. 25% OF TREES REQUIRED IN R.O.W. SHOULD BE 36" BOX OR LARGER, WITH A MINIMUM OF 50% OF REQUIRED TREES BEING 24" BOX. NO TREES SMALLER THAN 15 GALLON.

2. 10% OF TREES REQUIRED IN PARKING ISLANDS & FOUNDATION PLANTING AREAS NEED TO BE 36" BOX WITH THE BALANCE BEING AT LEAST 24" BOX

3. 50% OF TREES REQUIRED IN PERIMETER LANDSCAPE AREAS TO BE 24" BOX WITH THE BALANCE BEING 15 GALLON.

4. 50% OF ALL REQUIRED SHRUBS TO BE 5 GALLON WITH NO SHRUBS LESS THAN 1 GALLON.

Additional Note:
*(2) ADDITIONAL 24" BOX TREES SUBSTITUTED FOR (4) 15 GALLON TREES
** (3) 24" BOX SUBSTITUTED FOR (6) 15 GALLON TREES

Longbow Hotel and Retail Development
Longbow Parkway, Mesa, Arizona

DATE: 02.03.26

Planting
Plan

L-1