



Symbol	Label	Quantity	Manufacturer	Catalog Number	Description	Lamp	Filename	Lumens Per Lamp	Light Loss Factor	Wattage
□	EX	2	EXISTING / ESTIMATE	AREA LUMINAIRE SHOWN MOUNTED @ 25'-0"	AREA LUMINAIRE	LED	DSX0_LED_P6_30K_80_CRI_T2M.ies	14755	0.91	137
□	SA	3	LITHONIA LIGHTING	DSX0 LED P6 30K 80CRI T5W MVOLT SPA (FINISH) / SSS 22.5' W/2.5' BASE	TWIN-HEAD AREA LUMINAIRE WITH P6 PERFORMANCE PACKAGE - TYPE 5W	LED - 3000K	DSX0_LED_P6_30K_80_CRI_T5W.ies	15838	0.91	274
□	SB	2	LITHONIA LIGHTING	DSX0 LED P5 30K 80CRI T3M MVOLT SPA HS (FINISH) / SSS 22.5' W/2.5' BASE	AREA LUMINAIRE WITH P5 PERFORMANCE PACKAGE - TYPE 3M WITH HOUSESIDE SHIELD	LED - 3000K	DSX0_LED_P5_30K_80_CRI_T3M_HS.ies	9129	0.91	90.12
□	SC	2	LITHONIA LIGHTING	WDGE2 LED P2 30K 80CRI T3M MVOLT SRM (FINISH)	WALL MOUNT WITH P2 PERFORMANCE PACKAGE - TYPE T3M	LED - 3000K	WDGE2_LED_P2_30K_80CRI_T3M.ies	1964	0.91	18.9815
□	SCE	4	LITHONIA LIGHTING	WDGE2 LED P2 30K 80CRI T3M MVOLT SRM E20WC (FINISH)	WALL MOUNT WITH P2 PERFORMANCE PACKAGE AND EM BATTERY PACK - TYPE T3M	LED - 3000K	WDGE2_LED_P2_30K_80CRI_T3M.ies	1964	0.91	18.9815
○	SD	12	GOTHAM LIGHTING	EVO4SC 30/10 AR WD LSS MVOLT GZ10 (MOUNTING) WL (FINISH)	EVO 4IN ROUND CYLINDER, WET LOCATION SURFACE CEILING MOUNT, 80 CRI, 3000K, 1000LM, WIDE DIST, CLEAR SEMI-SPEC	LED - 3000K	EVO4SC_30_10_AR_WD_LSS.ies	824	0.91	8.8
○	SDE	4	GOTHAM LIGHTING	EVO4SC 30/10 AR WD LSS MVOLT GZ10 (MOUNTING) E10WCP WL (FINISH)	EVO 4IN ROUND CYLINDER, WET LOCATION SURFACE CEILING MOUNT, 80 CRI, 3000K, 1000LM, WIDE DIST, CLEAR SEMI-SPEC W/EM BATTERY PACK	LED - 3000K	EVO4SC_30_10_AR_WD_LSS.ies	824	0.91	8.8

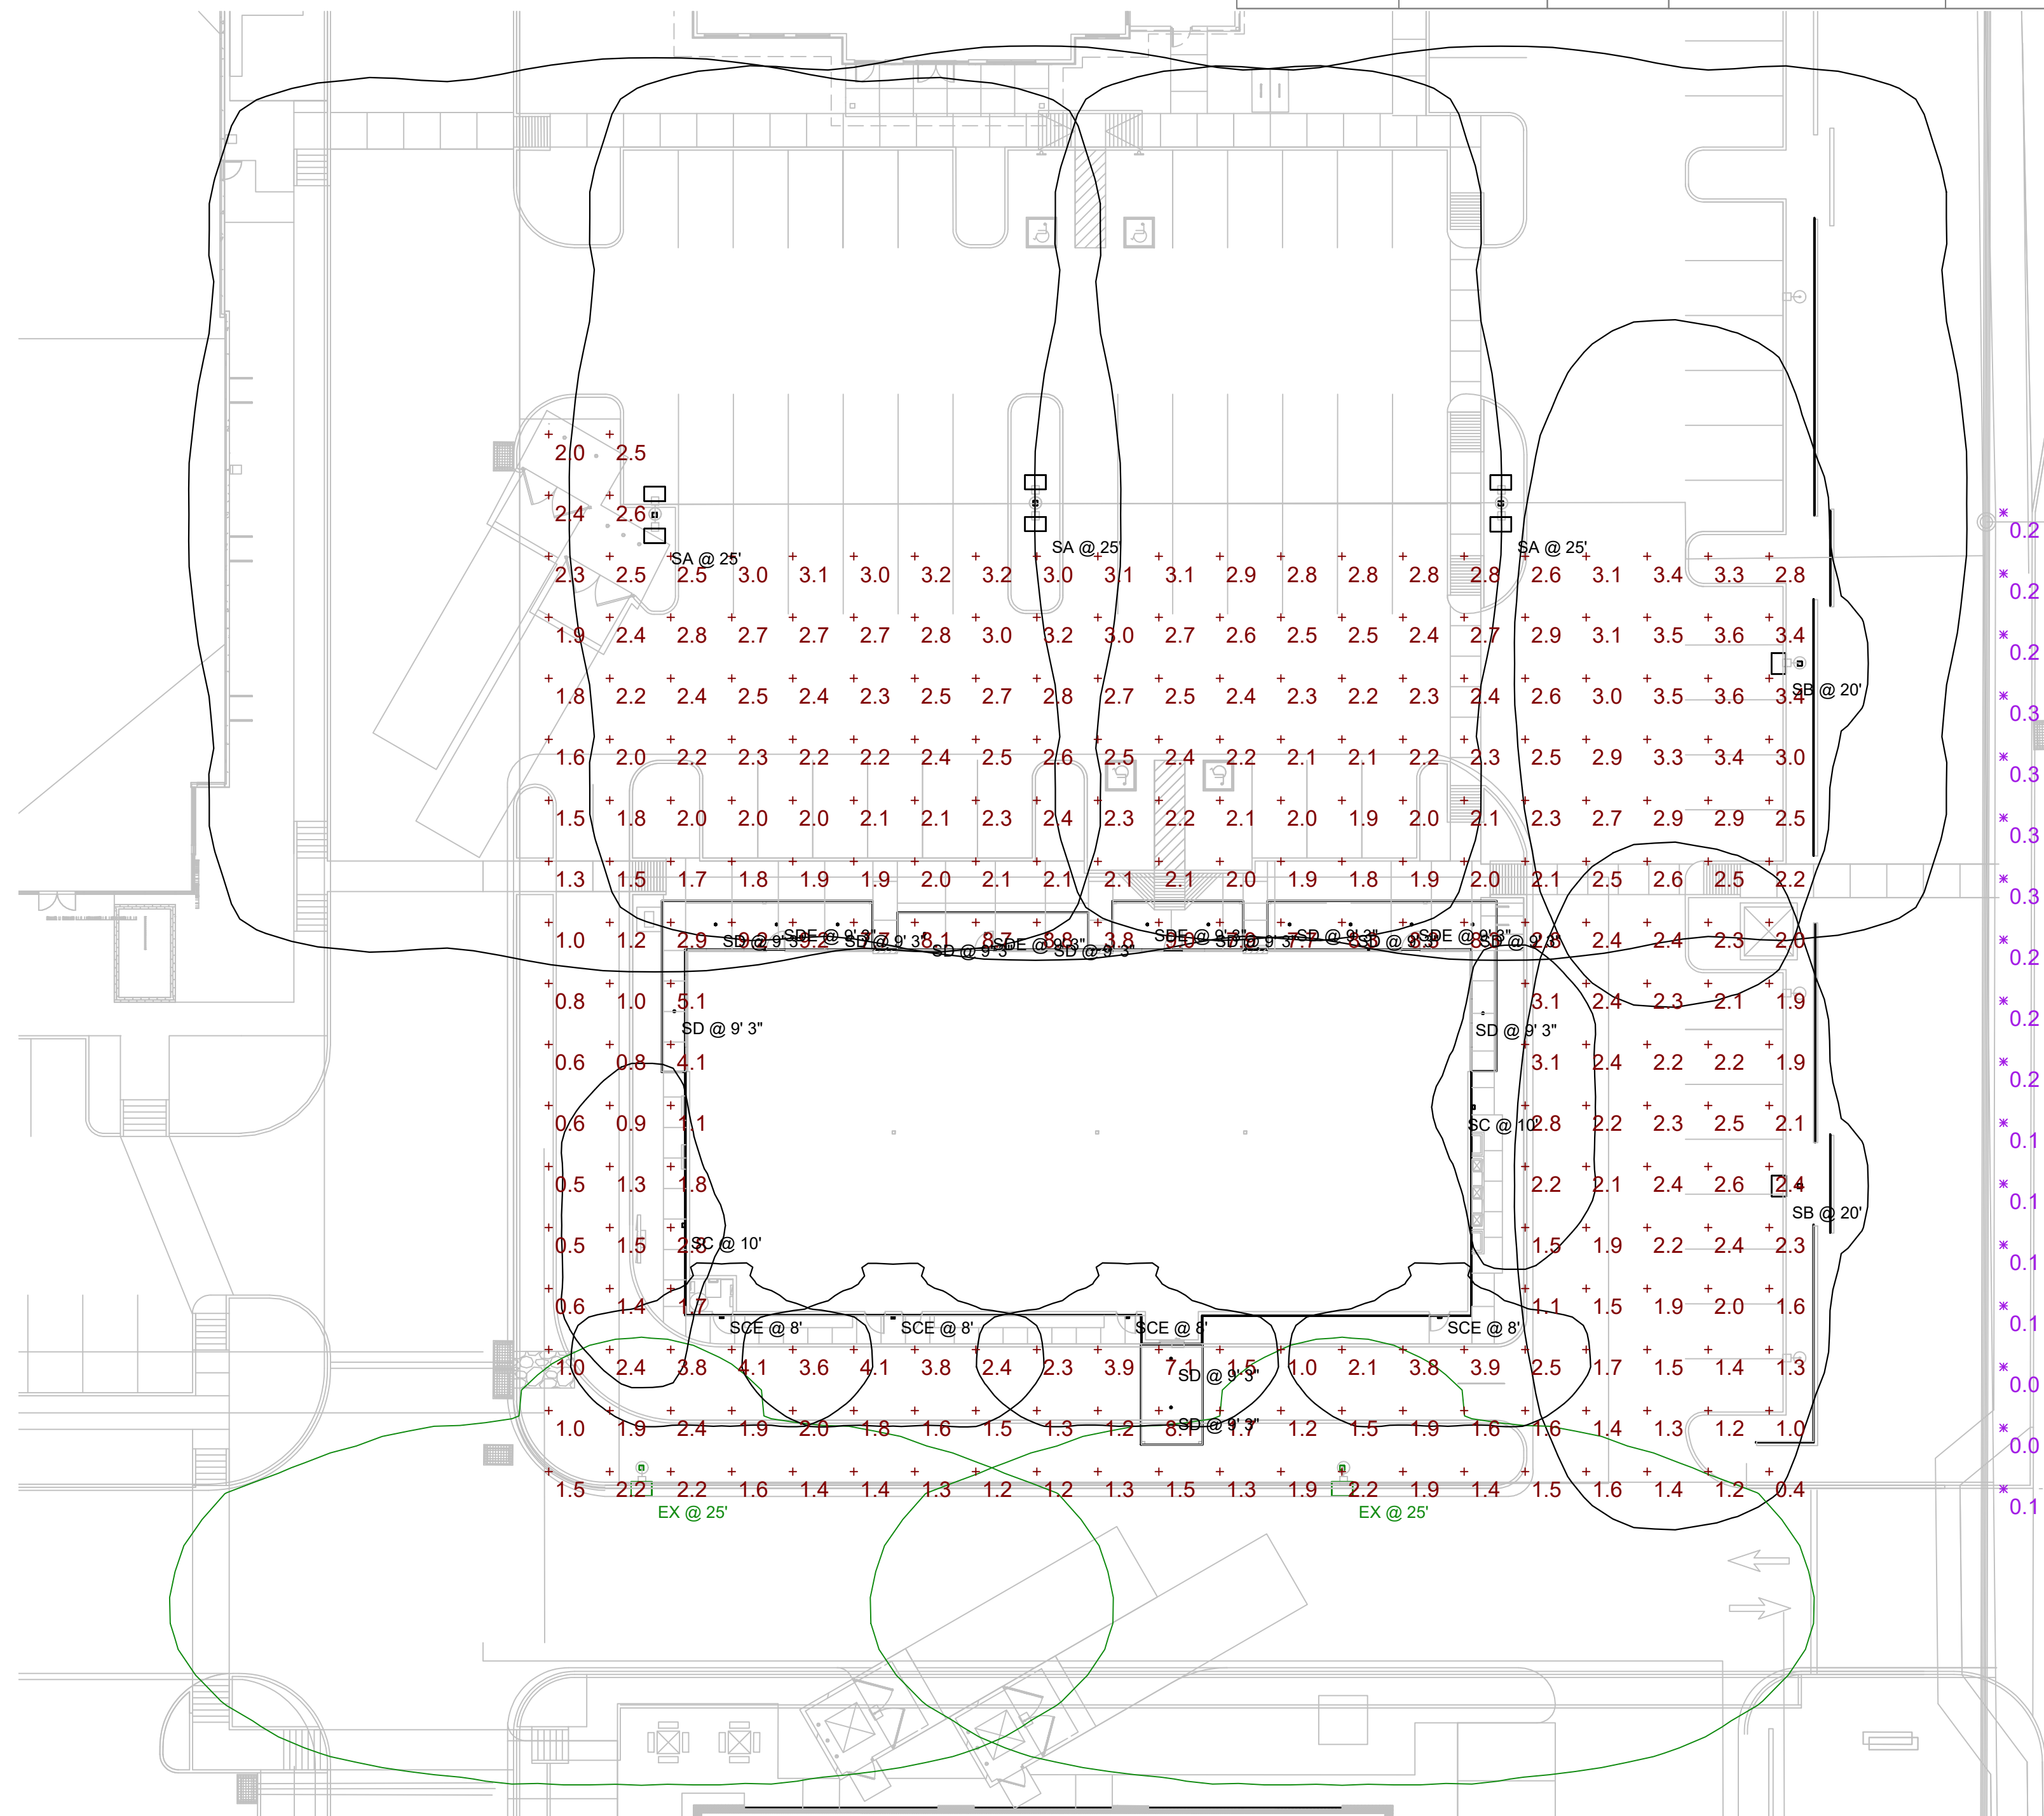

Statistics						
Description	Symbol	Avg	Max	Min	Max/Min	Avg/Min
SITE - FC @ GRADE	+	2.5 fc	9.2 fc	0.4 fc	23.0:1	6.3:1
PROPERTY LINE - FC @ 3' AFG	X	0.2 fc	0.3 fc	0.0 fc	N/A	N/A

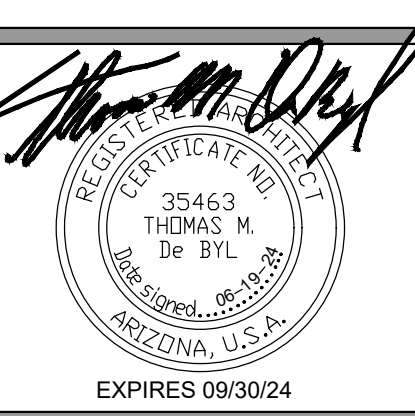

©2024 OWNERSHIP OF SERVICE
 All reports, plans, specifications, notes and information prepared by PHNX DESIGN and their consultants shall remain the property thereof. PHNX DESIGN shall retain all common law, statutory and other reserved rights, including the copyright thereto.

RETAIL AT SIGNAL BUTTE

NWC OF ELLIOT AND SIGNAL BUTTE
 MESA, ARIZONA

DATE	REVISION
1	
2	
3	
4	
5	

PHOTOMETRIC

A102

PHNX DESIGN #: 24-486

