




LANDSCAPE ARCHITECT
 CERTIFICATE NO.
 86944
 AARON J.
 HILLMAN
 Date Signed 06.30.25
 ARIZONA, U.S.A.
 EXPIRES 09/30/25


Woodruff Residence
3747 KAEL ST, MESA, AZ, 85215

te
an

SP-1


of 1

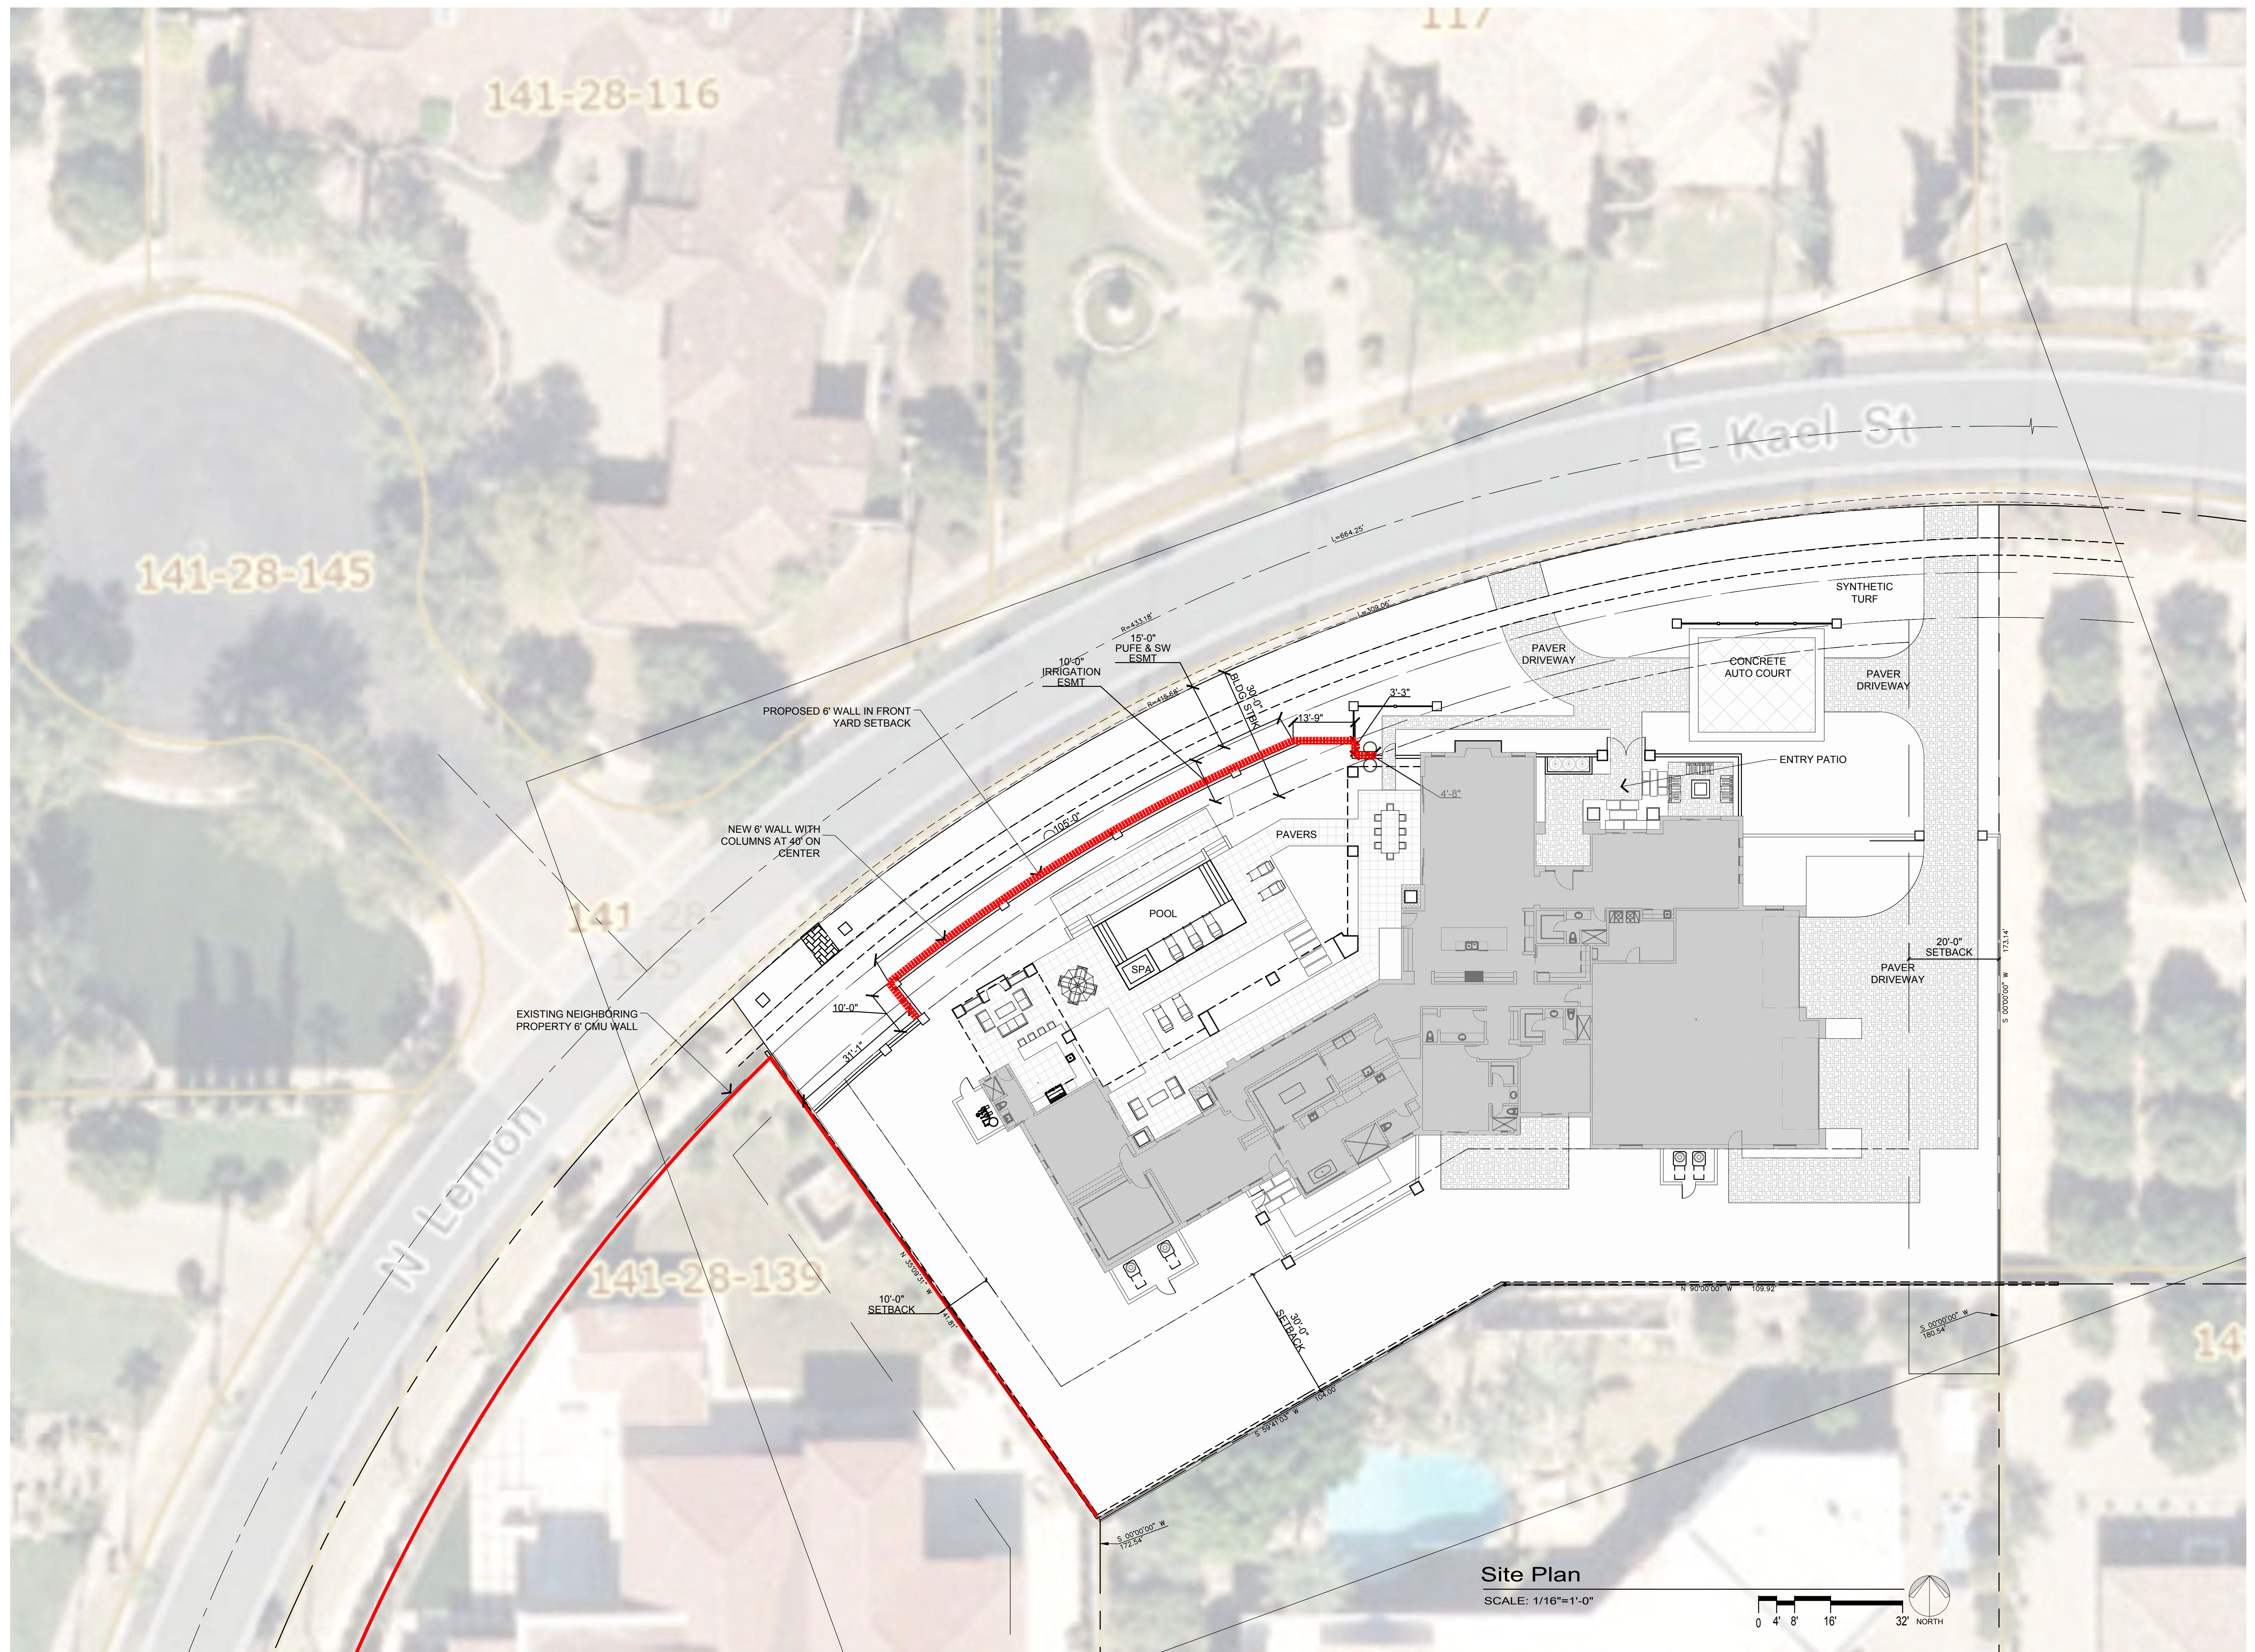

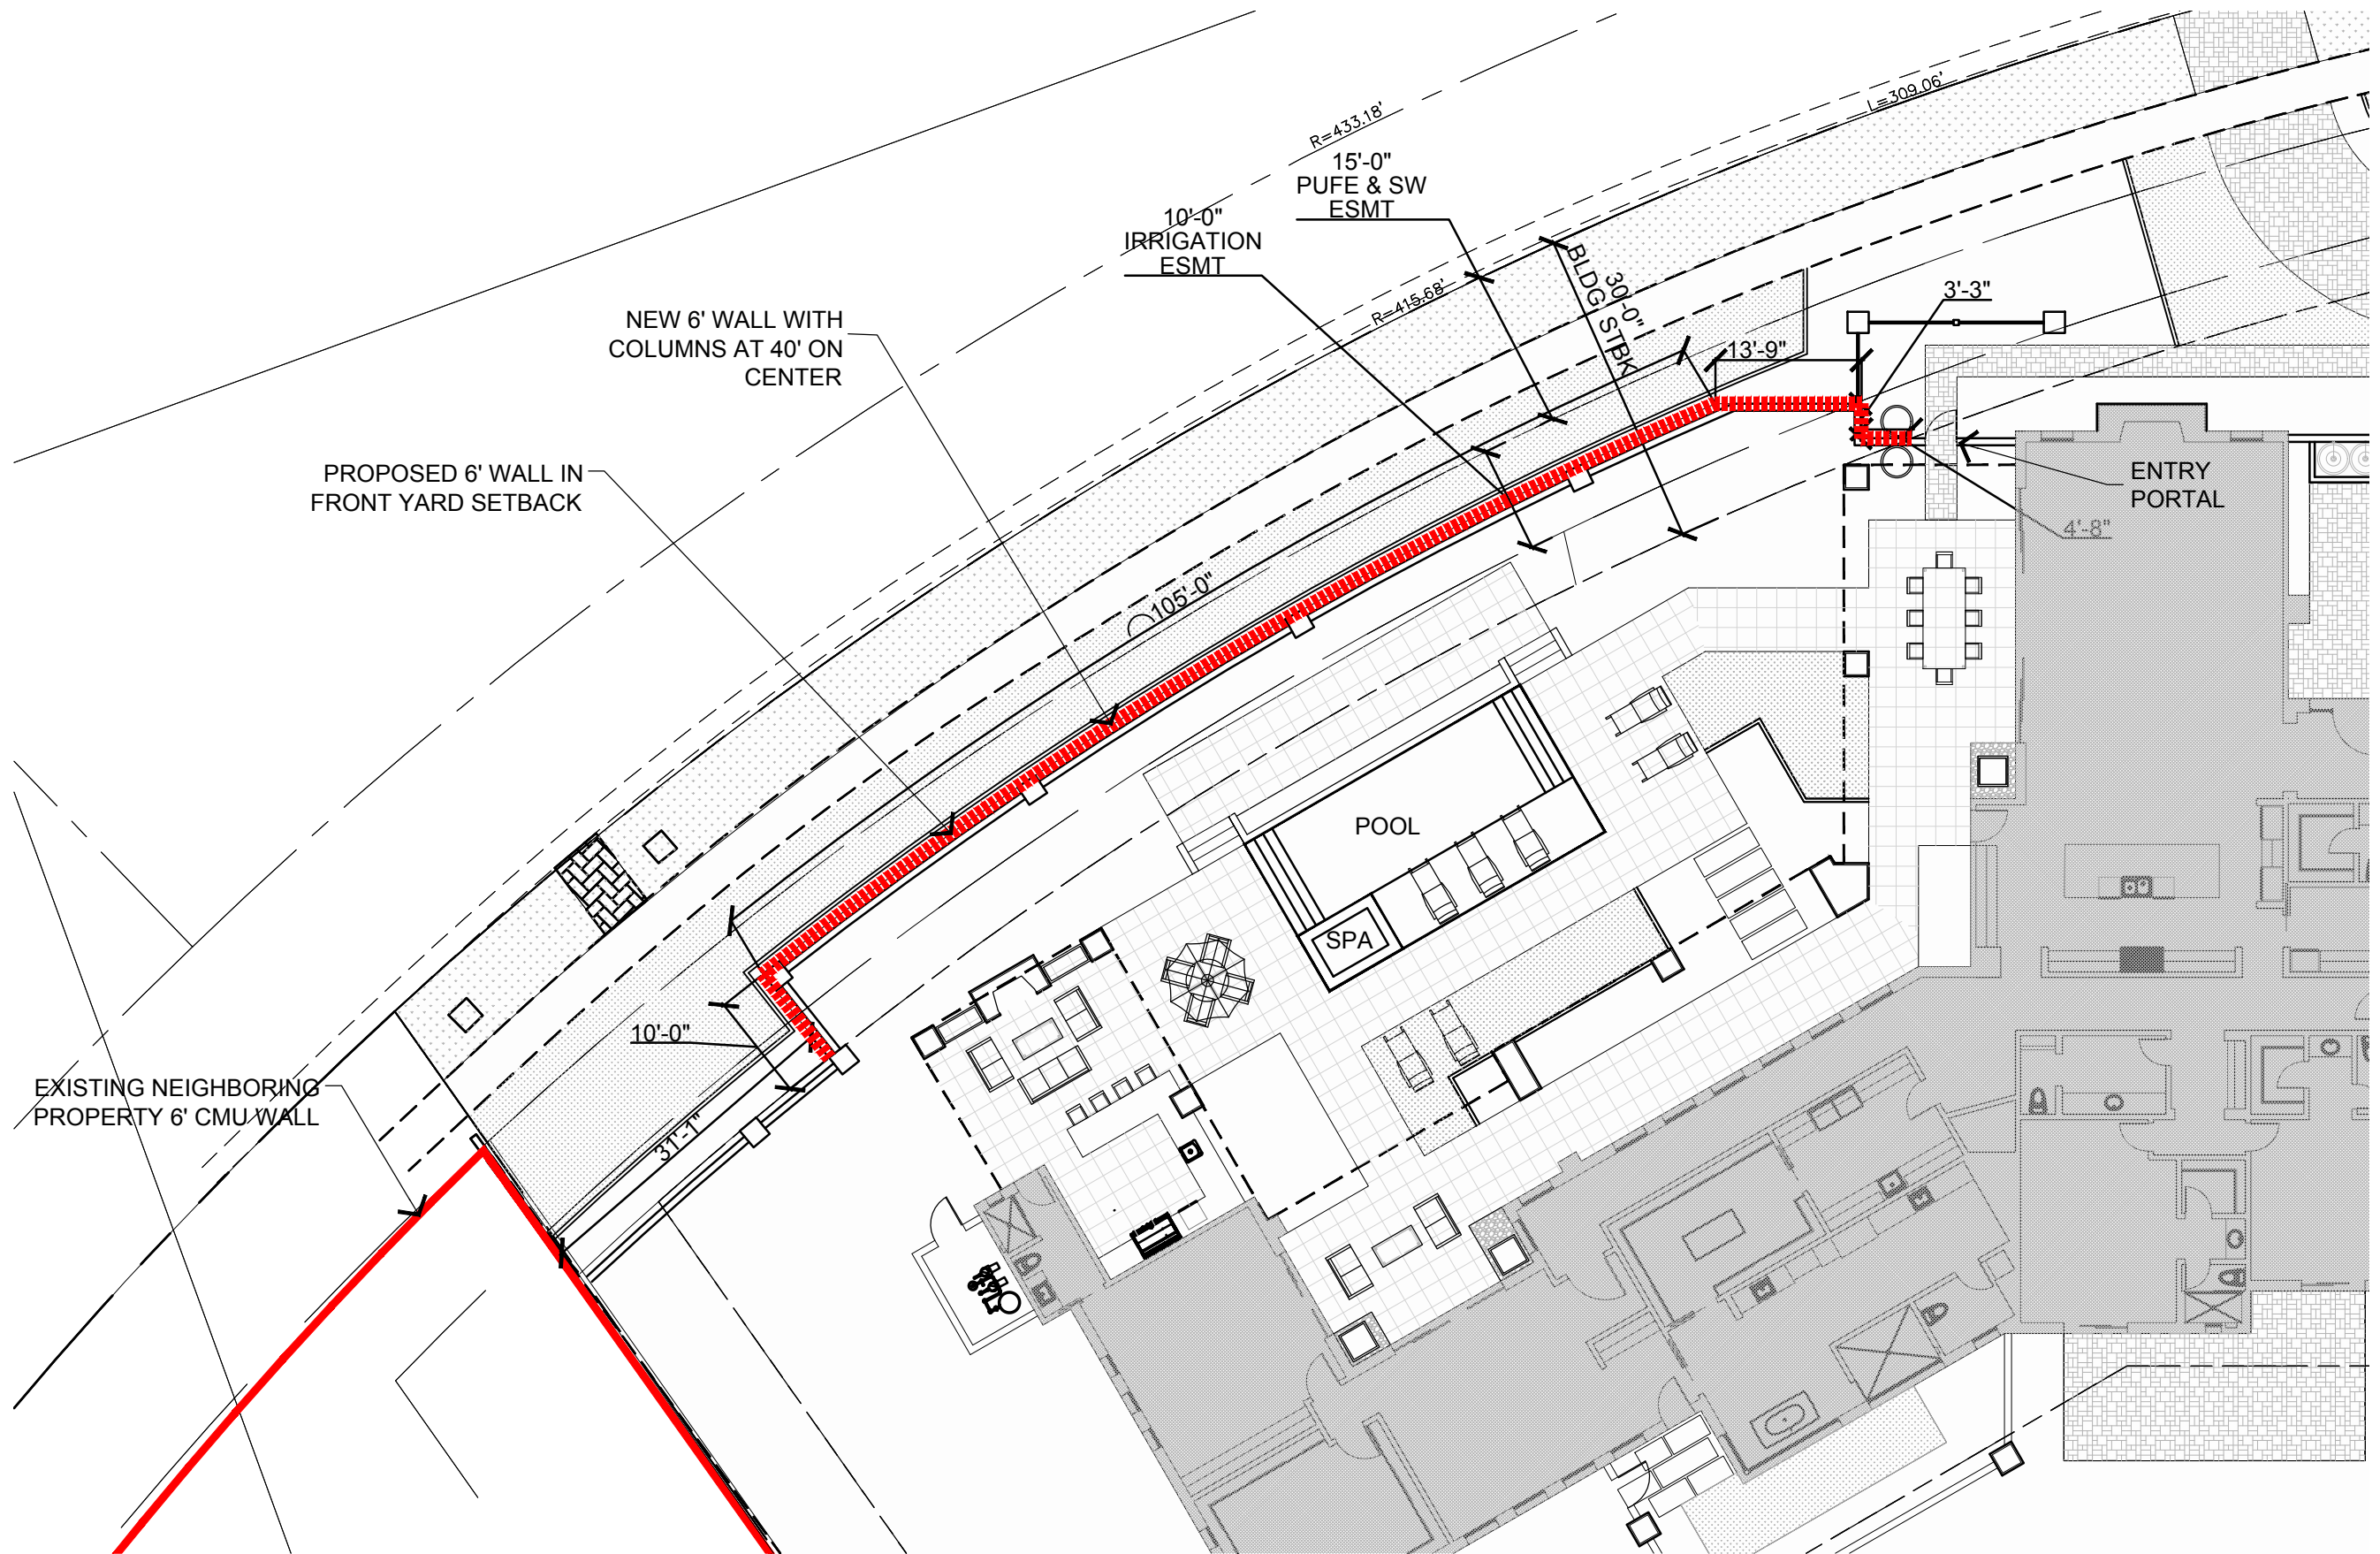

Woodruff Residence 3747 Kael St, Mesa, AZ, 85215

EX-3

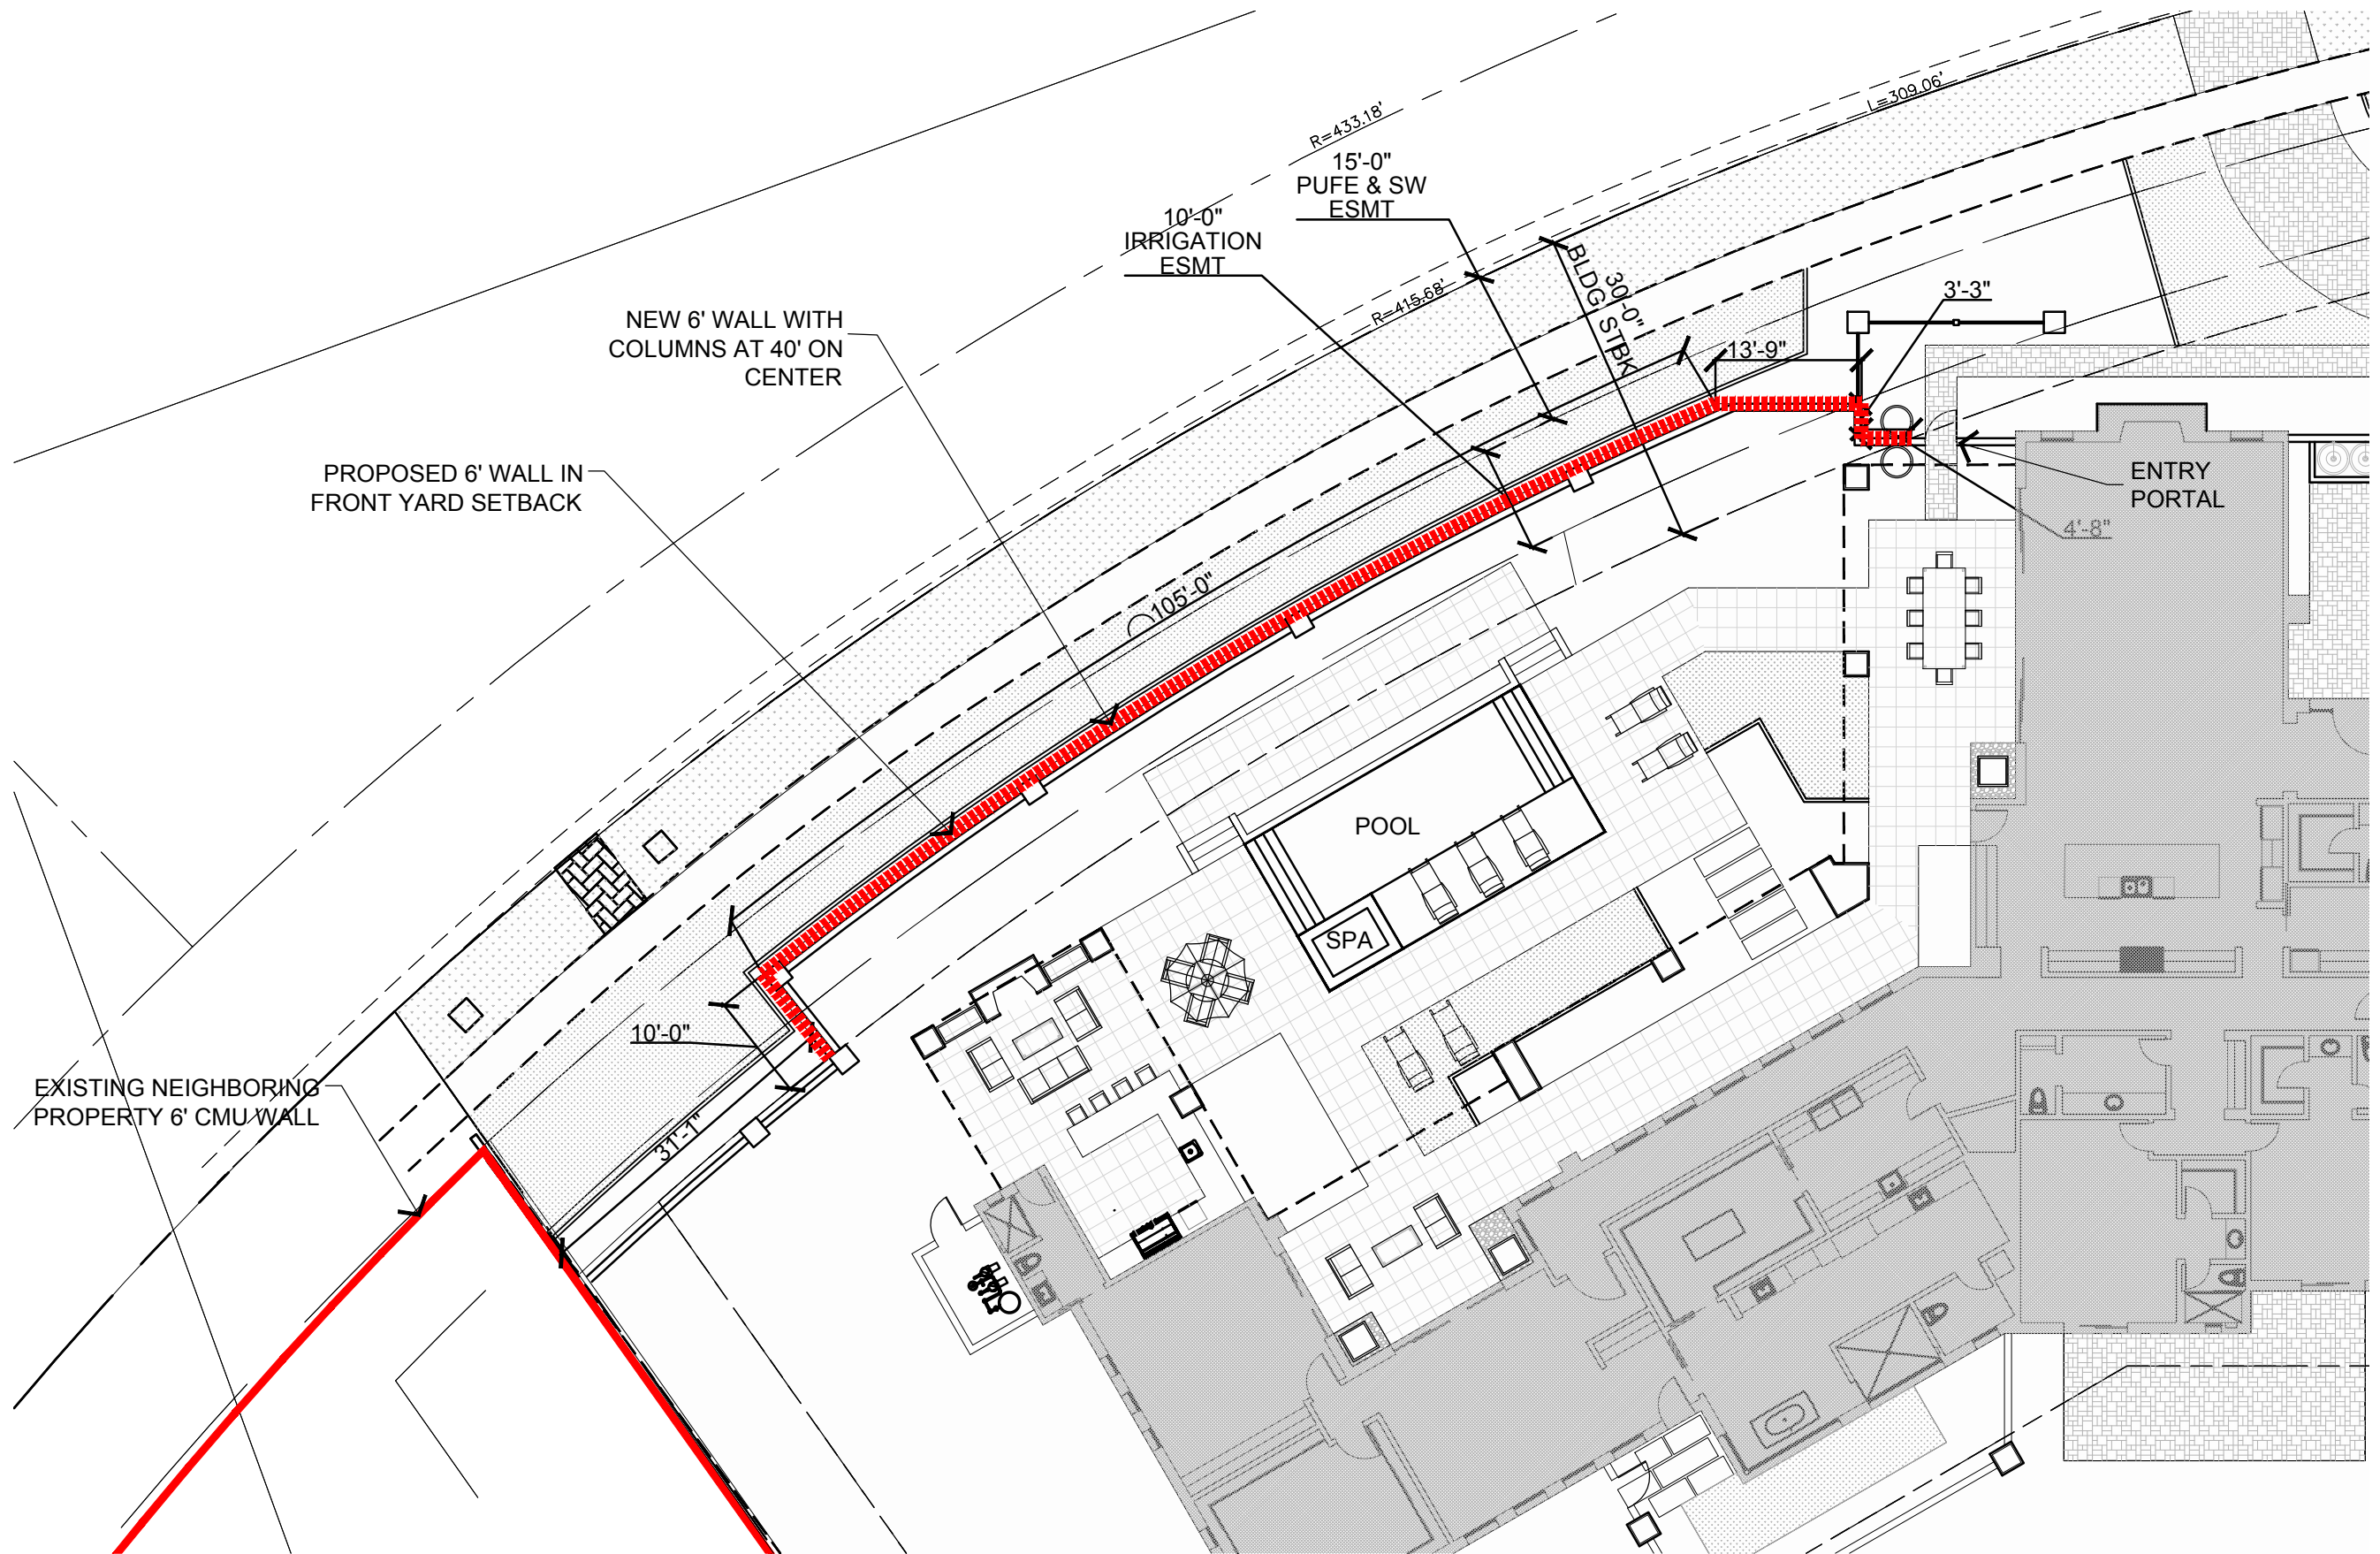

Woodruff Residence 3747 Kael St, Mesa, AZ, 85215

EX-3