

MAIN LEVEL

NOTE:
WINDOWS TO BE RECESSED
AT LEAST 4 INCHES FROM
EXTERIOR OF BUILDING

SQUARE FOOTAGE

UNITS		BUILDING	
2 BEDROOM	879 SF	MAIN LEVEL	2916 SF
3 BEDROOM	1137 SF	SECOND LEVEL	2916 SF
		THIRD LEVEL	2916 SF
		TOTAL AREA	8747 SF

5/24/2023


A3



962 W 800 N, OREM, UT 84057
801.735.6314 | greg@legacyhomedesign.com
legacyhomedesign.com



2696 N University Ave, Ste. 100
Provo, UT 84604

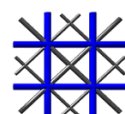


Guilford A. Rand - Architect

962 W 800 N, OREM, UT 84057
801.362.0343 | archcoalition@hotmail.com

REED PARK

MESA, AZ

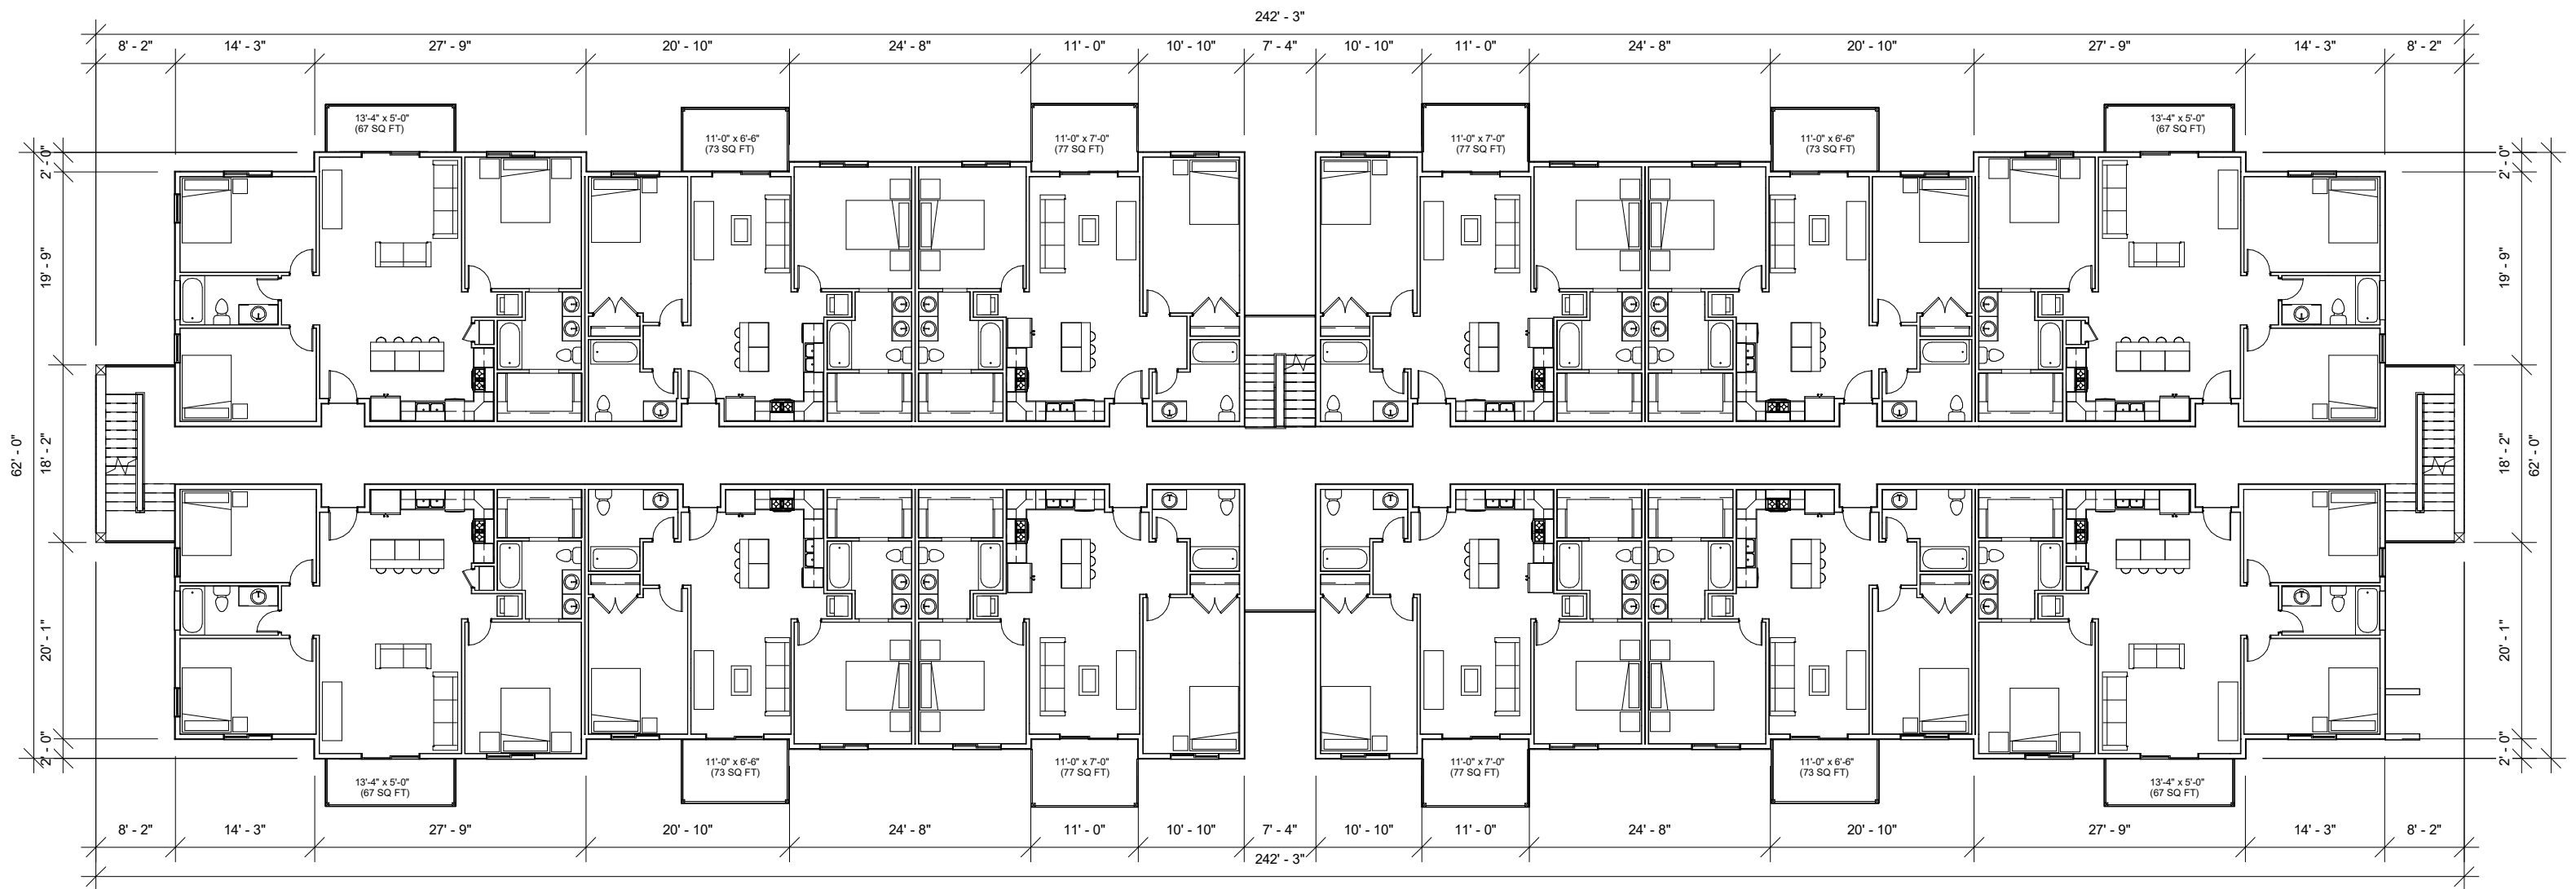

SECOND LEVEL


NOTE:
WINDOWS TO BE RECESSED
AT LEAST 4 INCHES FROM
EXTERIOR OF BUILDING



962 W 800 N, OREM, UT 84057
801.735.6314 | greg@legacyhomedesign.com
legacyhomedesign.com



2696 N University Ave, Ste. 100
Provo, UT 84604

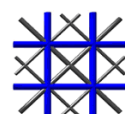

Guilford A. Rand - Architect

962 W 800 N, OREM, UT 84057
801.362.0343 | archcoalition@hotmail.com

REED PARK

MESA, AZ

SQUARE FOOTAGE

UNITS		BUILDING	
2 BEDROOM	879 SF	MAIN LEVEL	2916 SF
3 BEDROOM	1137 SF	SECOND LEVEL	2916 SF
		THIRD LEVEL	2916 SF
		TOTAL AREA	8747 SF

5/24/2023

A4



THIRD LEVEL


NOTE:
WINDOWS TO BE RECESSED
AT LEAST 4 INCHES FROM
EXTERIOR OF BUILDING



962 W 800 N, OREM, UT 84057
801.735.6314 | greg@legacyhomedesign.com
legacyhomedesign.com



2696 N University Ave, Ste. 100
Provo, UT 84604

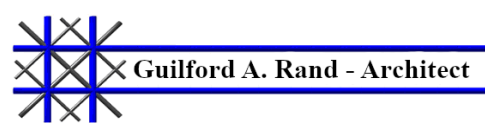

962 W 800 N, OREM, UT 84057
801.362.0343 | archcoalition@hotmail.com

REED PARK

MESA, AZ


SQUARE FOOTAGE

UNITS		BUILDING	
2 BEDROOM	879 SF	MAIN LEVEL	2916 SF
3 BEDROOM	1137 SF	SECOND LEVEL	2916 SF
		THIRD LEVEL	2916 SF
		TOTAL AREA	8747 SF

5/24/2023

A5

A/C UNITS ARE HIDDEN BEHIND PARAPETS

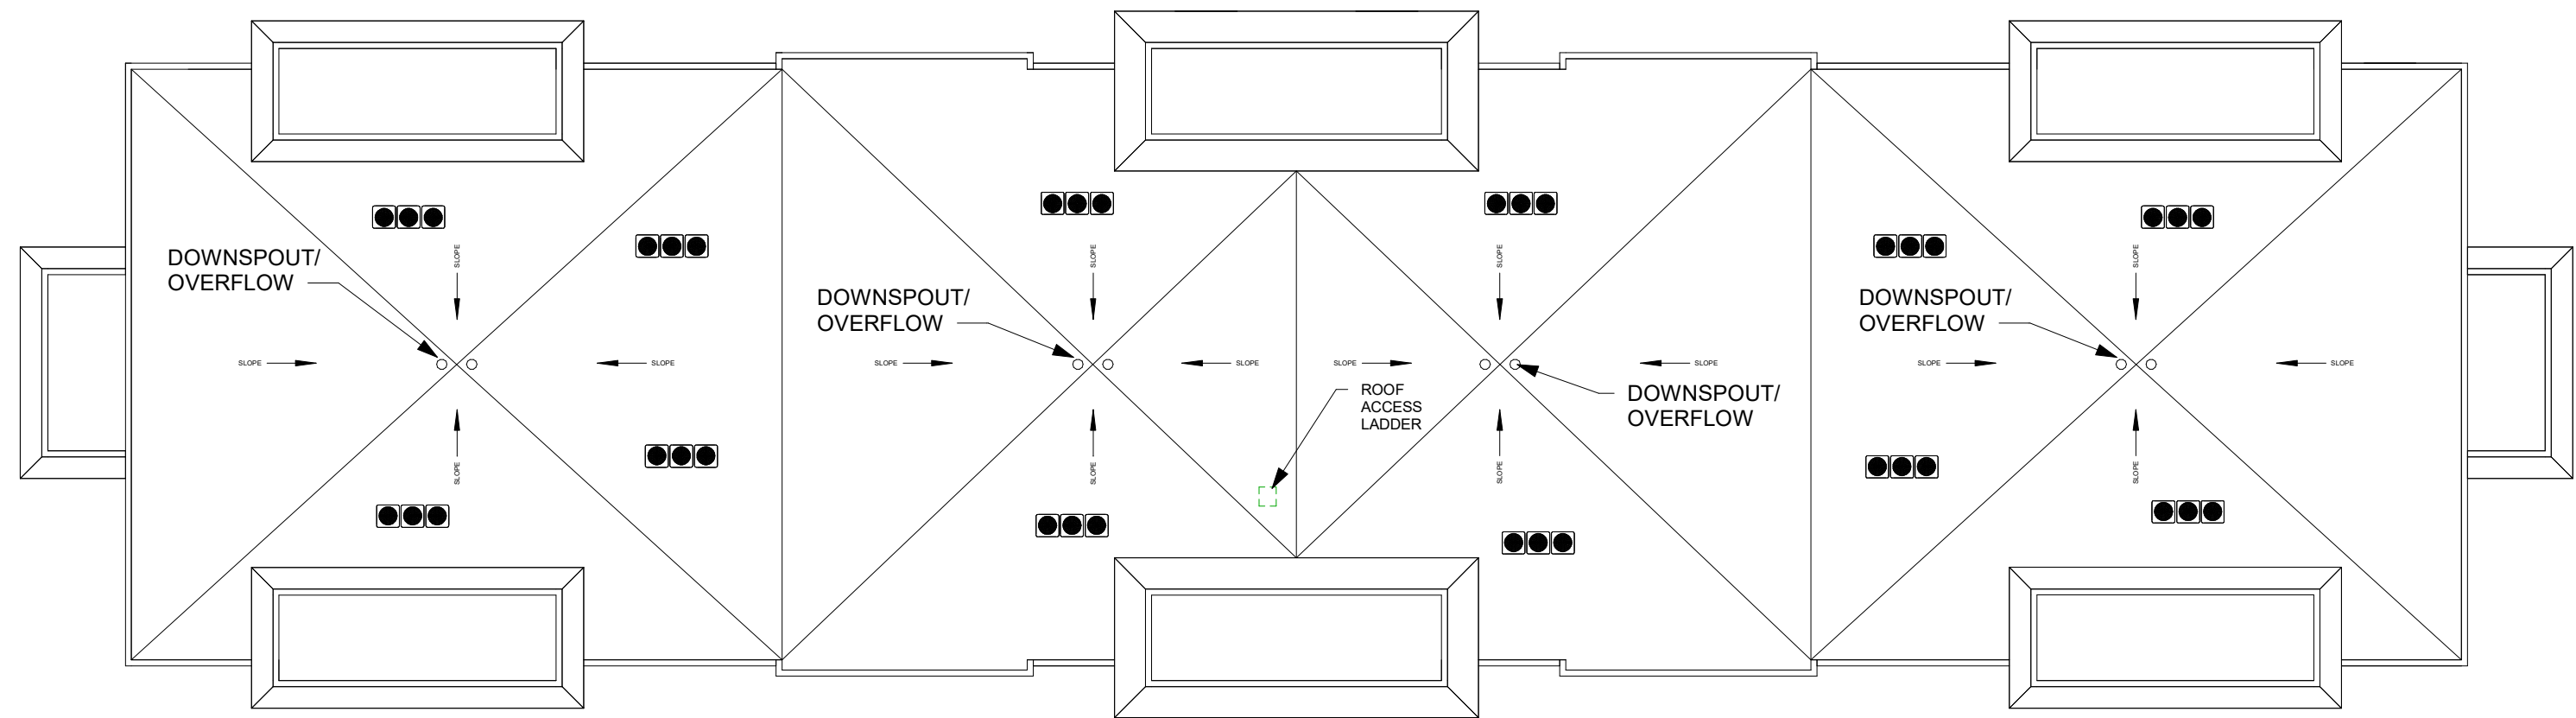

ROOF PLAN


NOTE:
DOWNSPOUT TO BE
INTERNAL TO BUILDING



962 W 800 N, OREM, UT 84057
801.735.6314 | greg@legacyhomedesign.com
legacyhomedesign.com



2696 N University Ave, Ste. 100
Provo, UT 84604

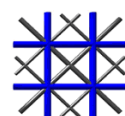

Guilford A. Rand - Architect

962 W 800 N, OREM, UT 84057
801.362.0343 | archcoalition@hotmail.com

REED PARK

MESA, AZ

SQUARE FOOTAGE

UNITS		BUILDING	
2 BEDROOM	879 SF	MAIN LEVEL	2916 SF
3 BEDROOM	1137 SF	SECOND LEVEL	2916 SF
		THIRD LEVEL	2916 SF
		TOTAL AREA	8747 SF

5/24/2023

A6