




© 2024, COLLIER ENGINEERING & DESIGN, INC. All Rights Reserved. This drawing and all information contained herein is authorized for use only by the party for whom the services were contracted or to whom it is certified. This drawing may not be copied, reused, disclosed, distributed or relied upon for any other purpose without the express written consent of Colliers Engineering & Design.

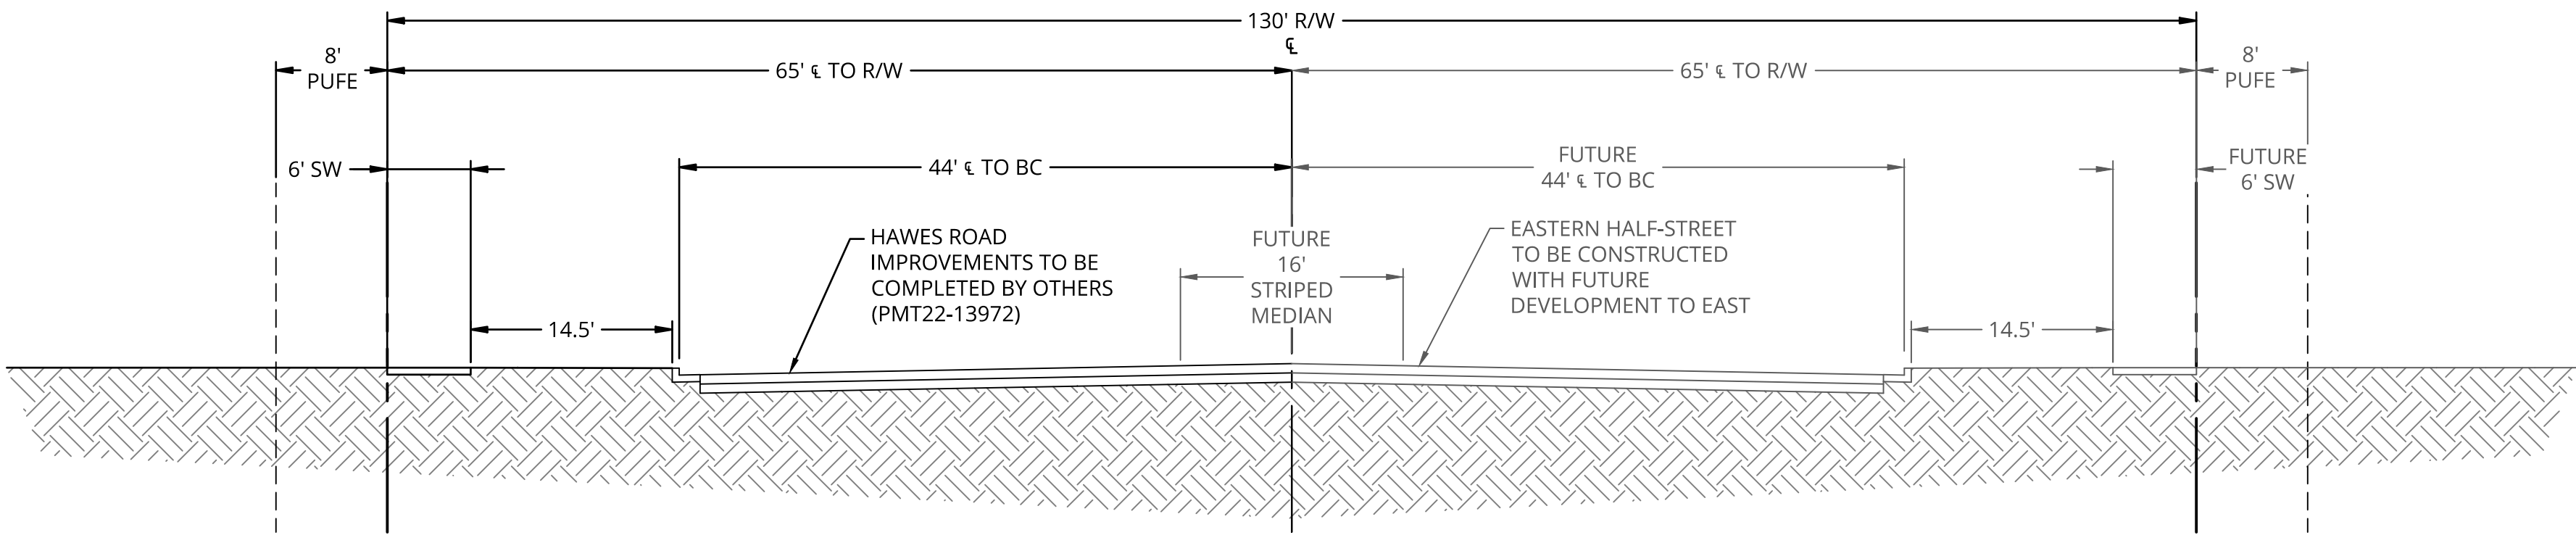


HAWES ROAD
ARTERIAL STREET SECTION (FUTURE BUILD OUT CONDITION)
LOOKING NORTH
N.T.S.

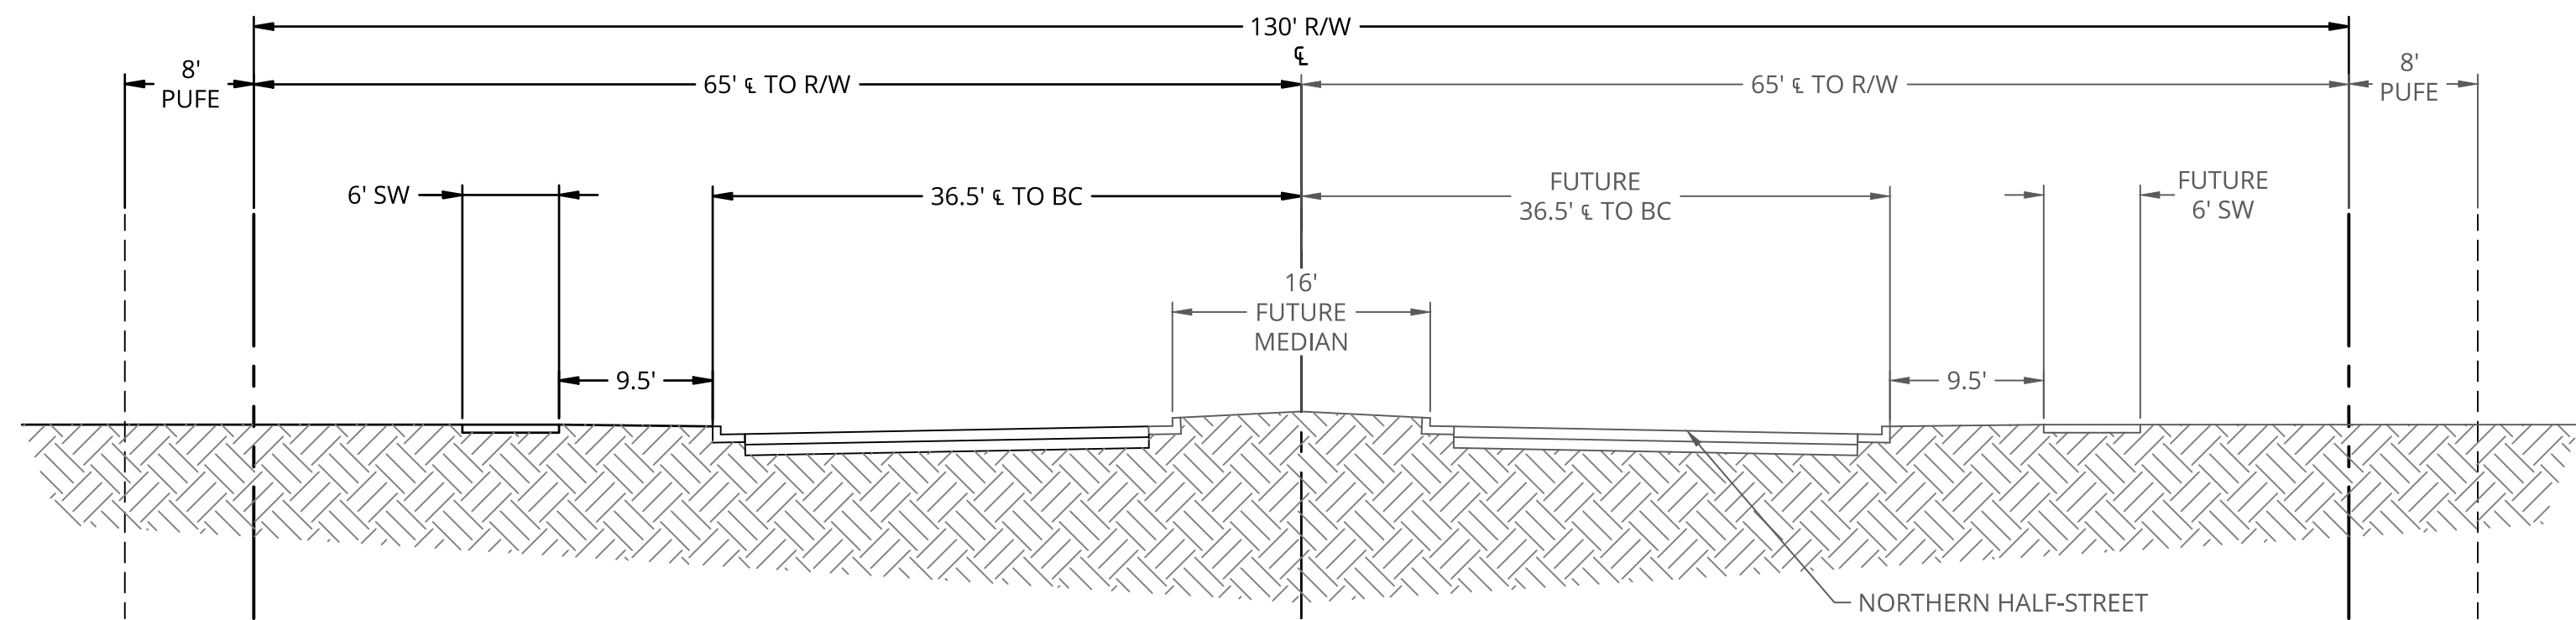


WARNER ROAD
ARTERIAL STREET SECTION (FUTURE BUILD OUT CONDITION)
LOOKING WEST
N.T.S.

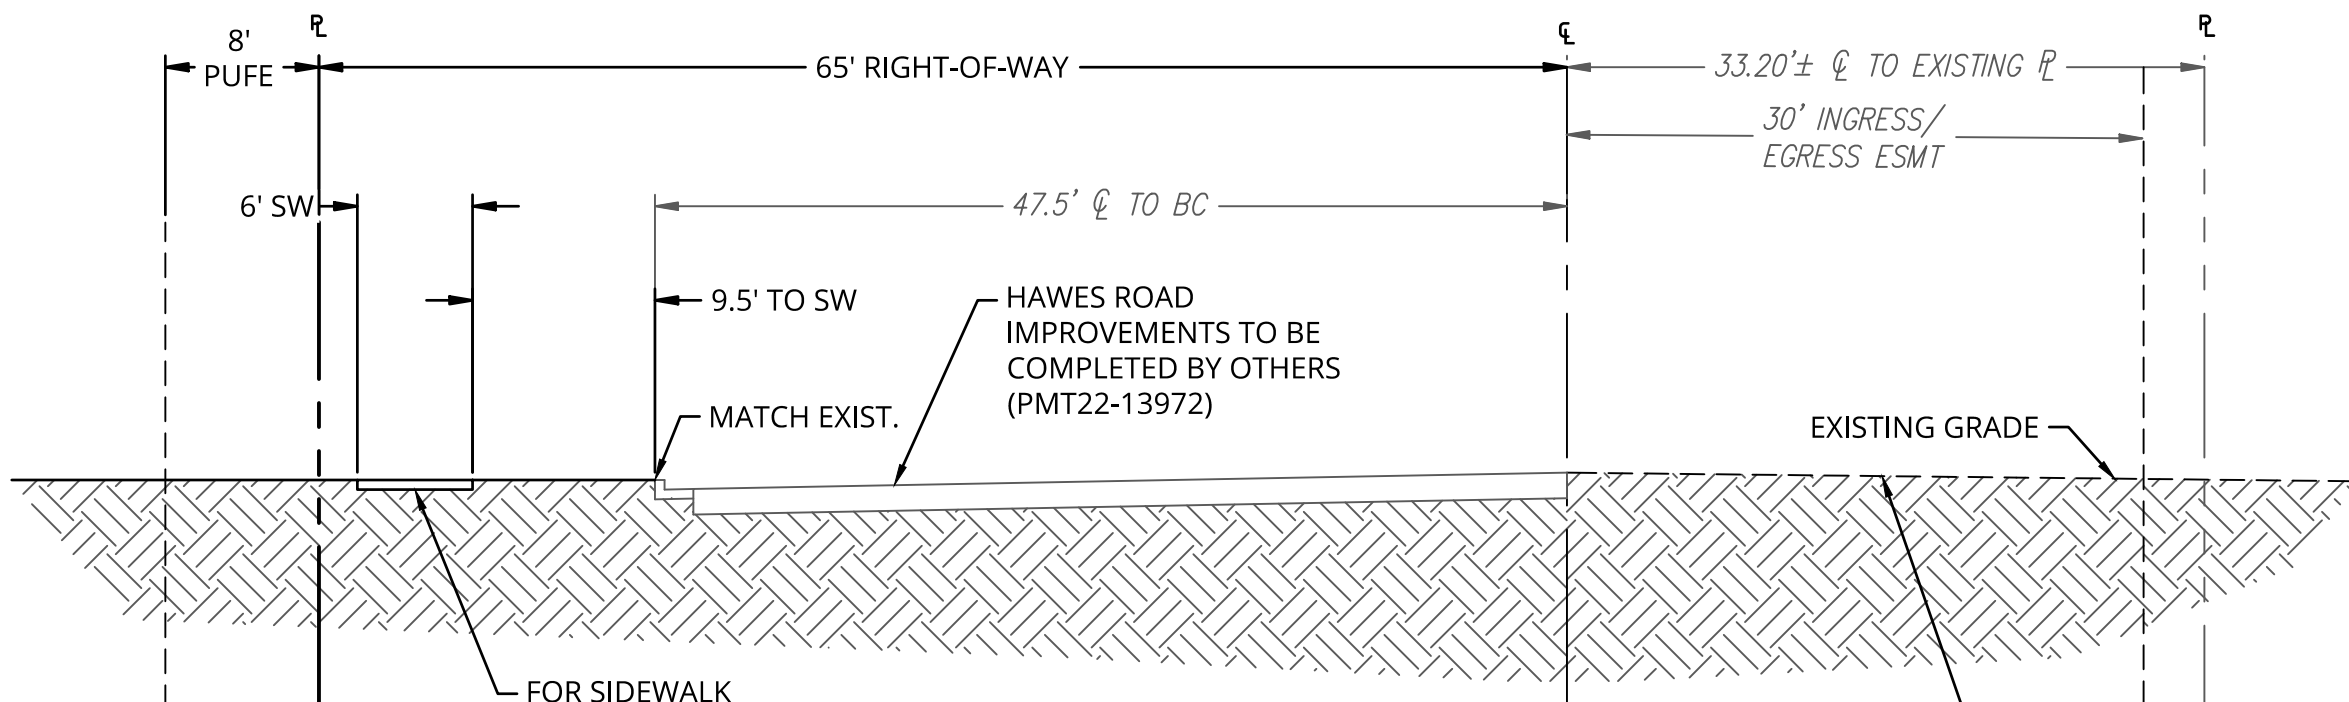


HAWES ROAD
ARTERIAL STREET SECTION (WESTERN HALF-STREET, INTERM CONDITION)
LOOKING NORTH
N.T.S.

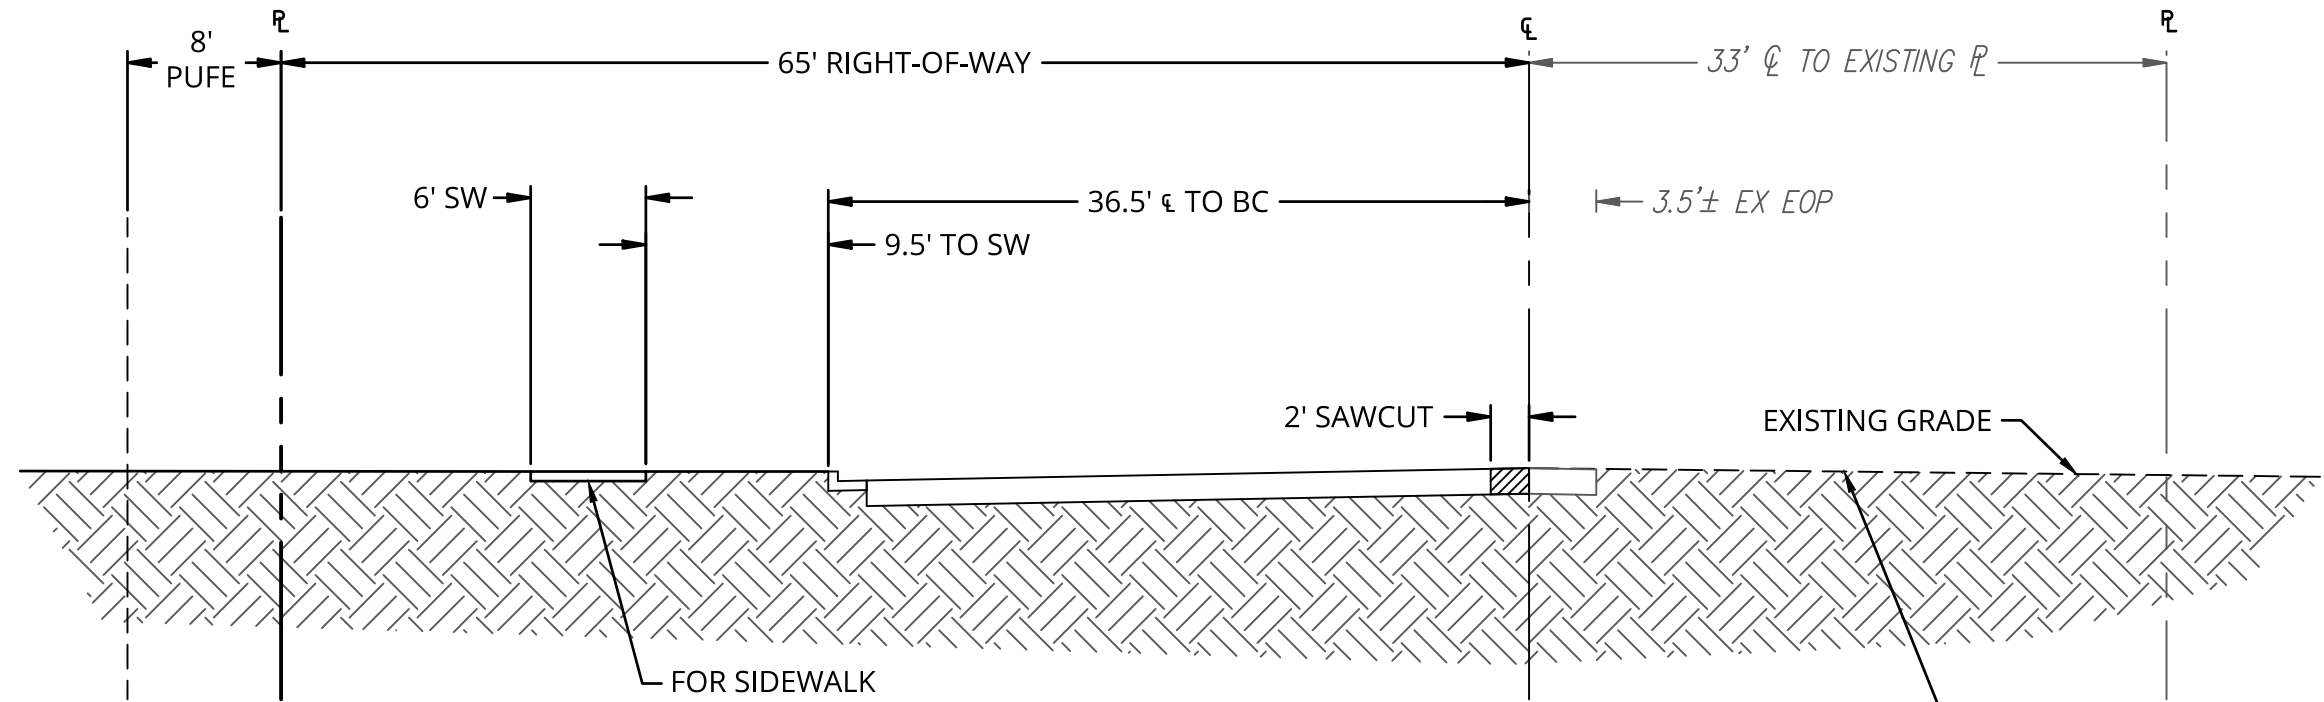


WARNER ROAD
ARTERIAL STREET SECTION (SOUTHERN HALF-STREET, INTERM CONDITION)
LOOKING WEST
N.T.S.

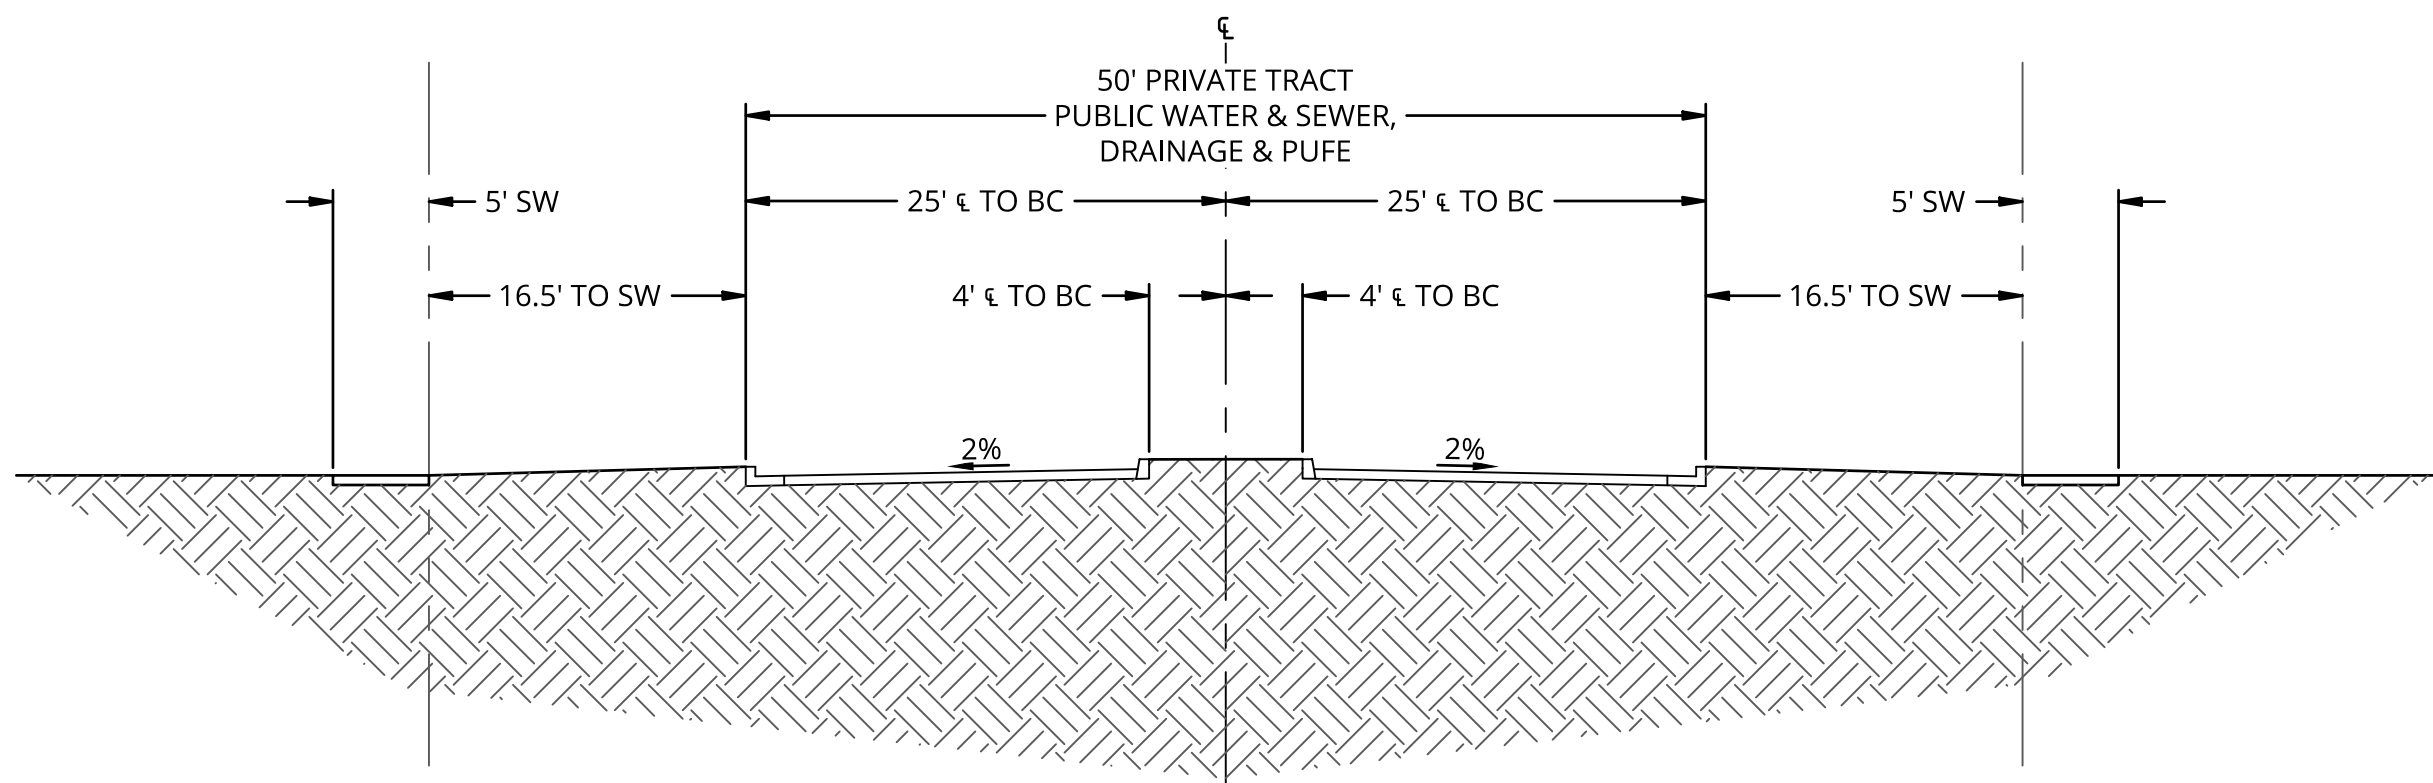


TYPICAL ENTRY STREET CROSS SECTION
LOOKING NORTH
N.T.S.

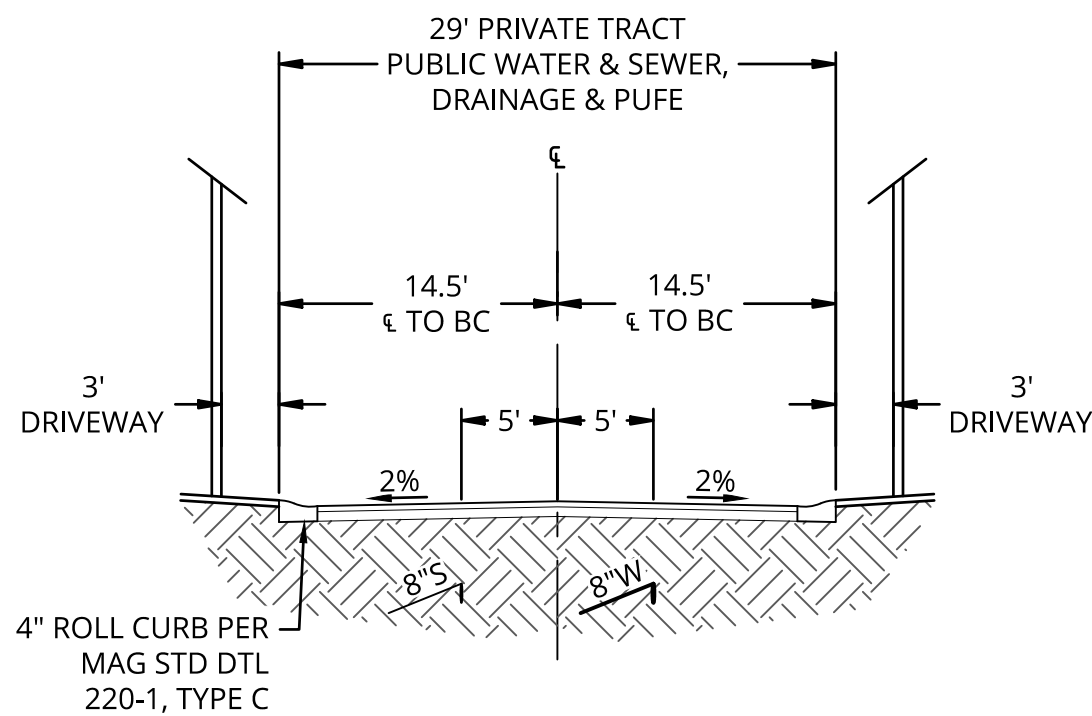

29' TYPICAL PRIVATE STREET SECTION
N.T.S.

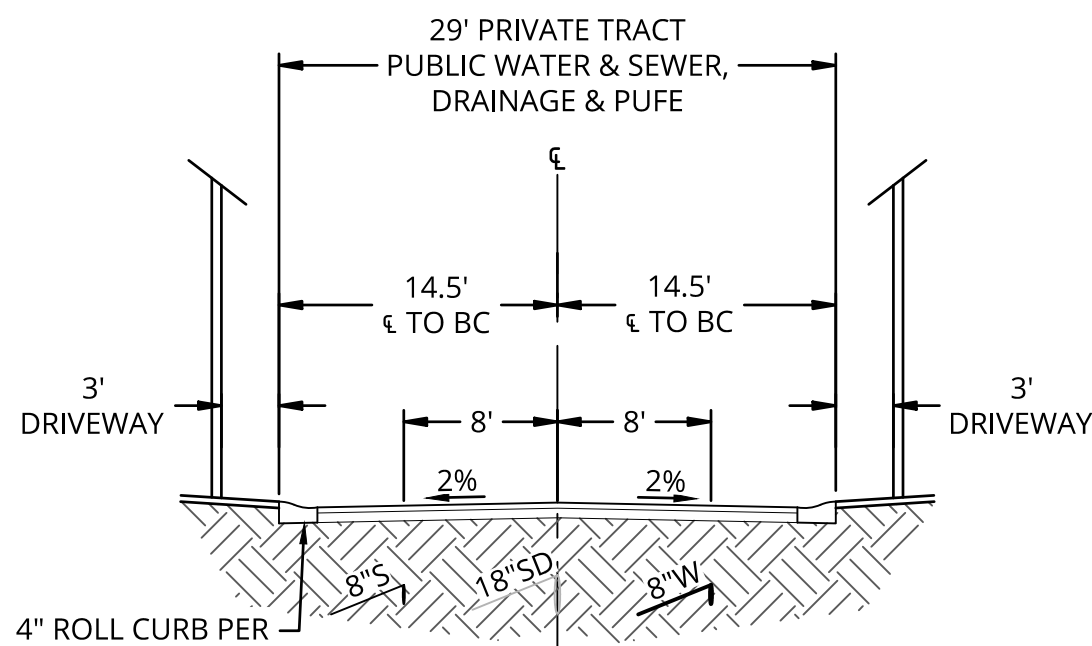

29' TYPICAL PRIVATE STREET SECTION
WITH STORM DRAIN
N.T.S.

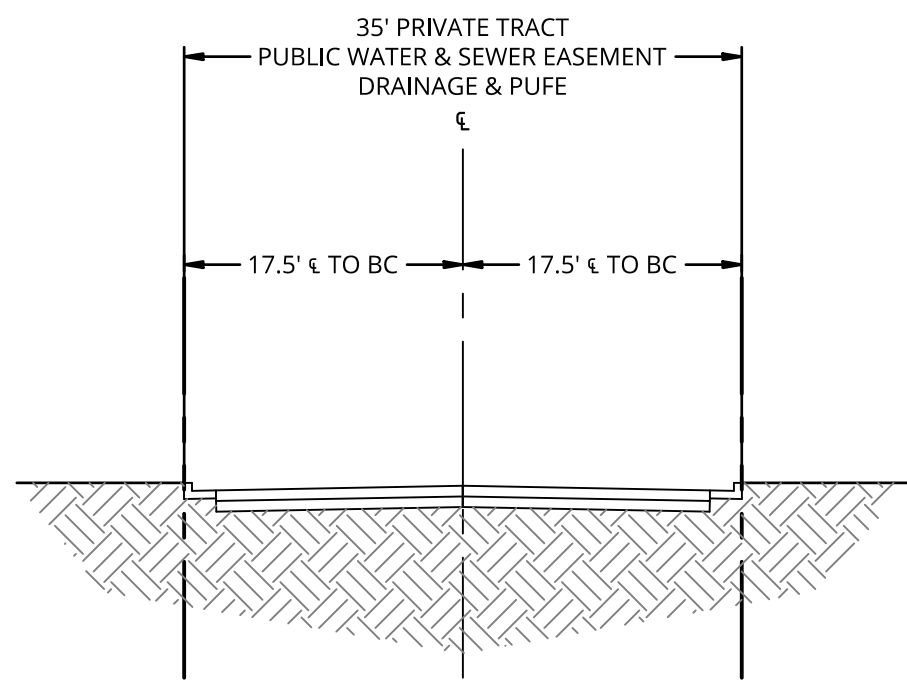

TYPICAL 35' PRIVATE ENTRY CROSS SECTION
N.T.S.

ABBREVIATIONS

ABC	AGGREGATE BASE COURSE
AC	ASPHALTIC CEMENT OR CONCRETE
ADEQ	ARIZONA DEPARTMENT OF ENVIRONMENTAL QUALITY
AHD	AHEAD SEWER STATION
AP	ANGLE POINT
BC	BACK OF CURB
BK	BACK SEWER STATION
BT	BOTTOM OF PIPE
BOT	BOTTOM OF BASIN
BSW	BOTTOM OF SCOUR WALL
BVCE	BEGIN VERTICAL CURVE ELEVATION
BVCS	BEGIN VERTICAL CURVE STATION
BRW	BOTTOM OF RETAINING WALL
BW	BOTTOM OF WALL AT FINISH GRADE
C	CONCRETE
COM	CITY OF MESA
C/L or CL	CENTERLINE
CB	CATCH BASIN
CF	CUBIC FEET
CR	CURB RETURN
DE	DRAINAGE EASEMENT
DG	DECOMPOSED GRANITE
DIA	DIAMETER
DIP	DUCTILE IRON PIPE
DTL	DETAIL
E	EAST OR EASTING
EA	EACH
EP	EDGE OF PAVEMENT
ESMT	EASEMENT
EVCE	END VERTICAL CURVE ELEVATION
EVCS	END VERTICAL CURVE STATION
FF	FINISH FLOOR
FG	FINISH GRADE
FM S	FORCE MAIN SEWER
FP	FINISH PAD
FT	FOOT OR FEET
G	GUTTER
GB	GRADE BREAK
HDPE	HIGH DENSITY POLYETHYLENE
HGL	HYDRAULIC GRADE LINE
HORIZ	HORIZONTAL
HP	HIGH POINT
HWE	HIGH WATER ELEVATION
INV	INVERT OR INVERSE
L.F.	LINEAR FEET
L.P.	LOW POINT
LS	LANDSCAPE
LT or L	LEFT
MAG	MARICOPA ASSOCIATION OF GOVERNMENTS
MH	MANHOLE
ML or M/L	MONUMENT LINE
MIN	MINIMUM
MUTE	MULTI-USE TRAIL EASEMENT
N	NORTH OR NORTHING
NTS	NOT TO SCALE
P	PAVEMENT
PC	POINT OF CURVE
PCC	POINT OF COMPOUND CURVE
PH	PHASE
PI	POINT OF INTERSECTION
PRC	POINT OF REVERSE CURVE
PT	POINT OF TANGENCY
PUFE	PUBLIC UTILITY AND FACILITY EASEMENT
PVC	POLYVINYL CHLORIDE
PVCC	POINT OF VERTICAL COMPOUND CURVE
PVI	POINT OF VERTICAL INTERSECTION
R/W	RIGHT OF WAY
RGRCP	RUBBER GASKET REINFORCED CONCRETE PIPE
RT or R	RIGHT
RW	RECLAIMED WATER
S	SOUTH, SLOPE OR SEWER LINE
SW	SIDEWALK
SD	STORM DRAIN
SDMH	STORM DRAIN MANHOLE
SEC	SECTION
SHT	SHEET
SPEC	SPECIFICATIONS
STA	STATION
STD	STANDARD
SWE	SIDEWALK EASEMENT
TC	TOP OF CURB
TRANS	TRANSMISSION OR TRANSITION
TF	TOP OF FOOTING
TG	TOP OF GRATE
TL	TRUE LENGTH
TP	TOP OF PIPE
TRW	TOP OF RETAINING WALL
TS	TRUE SLOPE
TSW	TOP OF SCOUR WALL
TW	TOP OF WALL
TYP	TYPICAL
VC	VERTICAL CURVE
VERT	VERTICAL
VG	VALLEY GUTTER
VNAE	VEHICULAR NON ACCESS EASEMENT
VP	VOLUME PROVIDED
VR	VOLUME REQUIRED
W	WEST OR WATER LINE
WSE	WATER SURFACE ELEVATION
WL	WATERLINE

HAWES CROSSING - VILLAGE 4

8235 E. WARNER ROAD
MESA, ARIZONA

PRELIMINARY PLAT - NOTES & DETAILS

PROJ NO.:	1833
DATE:	DEC 2024
SCALE:	N.T.S.
DRAWN:	DR
DESIGNED:	NS
APPROVED:	BR
DWG. NO.	PP02
SHT.	2 OF 11

REV.:

2141 E. HIGHLAND AVE., STE. 250
PHOENIX, AZ 85016
P: 602.490.0535 / F: 602.368.2436
www.colliersengineering.com

Colliers

Engineering
& Design



Formerly
HILGART WILSON

LOT TABLE		
LOT NO.	AREA (SQ.FT)	AREA (ACRES)
LOT : 1	3,157	0.07
LOT : 2	2,618	0.06
LOT : 3	2,618	0.06
LOT : 4	2,618	0.06
LOT : 5	2,618	0.06
LOT : 6	2,618	0.06
LOT : 7	2,618	0.06
LOT : 8	2,618	0.06
LOT : 9	2,618	0.06
LOT : 10	3,003	0.07
LOT : 11	3,542	0.08
LOT : 12	3,157	0.07
LOT : 13	2,618	0.06
LOT : 14	2,618	0.06
LOT : 15	2,618	0.06
LOT : 16	2,618	0.06
LOT : 17	2,618	0.06
LOT : 18	3,003	0.07
LOT : 19	3,542	0.08
LOT : 20	3,542	0.08
LOT : 21	3,003	0.07
LOT : 22	2,618	0.06
LOT : 23	2,618	0.06
LOT : 24	2,618	0.06
LOT : 25	2,618	0.06
LOT : 26	2,618	0.06
LOT : 27	3,157	0.07
LOT : 28	3,542	0.08
LOT : 29	3,003	0.07
LOT : 30	2,618	0.06
LOT : 31	2,618	0.06
LOT : 32	2,618	0.06
LOT : 33	2,618	0.06
LOT : 34	2,618	0.06
LOT : 35	3,157	0.07
LOT : 36	3,542	0.08
LOT : 37	3,003	0.07
LOT : 38	2,618	0.06
LOT : 39	2,618	0.06
LOT : 40	2,618	0.06
LOT : 41	2,618	0.06
LOT : 42	2,618	0.06
LOT : 43	3,157	0.07
LOT : 44	3,542	0.08
LOT : 45	3,003	0.07
LOT : 46	2,618	0.06
LOT : 47	2,618	0.06
LOT : 48	2,618	0.06
LOT : 49	2,618	0.06
LOT : 50	2,618	0.06
LOT : 51	3,157	0.07
LOT : 52	3,542	0.08
LOT : 53	3,003	0.07
LOT : 54	2,618	0.06
LOT : 55	2,618	0.06
LOT : 56	2,618	0.06
LOT : 57	2,618	0.06
LOT : 58	2,618	0.06
LOT : 59	2,618	0.06
LOT : 60	2,618	0.06

LOT TABLE		
LOT NO.	AREA (SQ.FT)	AREA (ACRES)
LOT : 61	3,157	0.07
LOT : 62	3,542	0.08
LOT : 63	3,003	0.07
LOT : 64	2,618	0.06
LOT : 65	2,618	0.06
LOT : 66	2,618	0.06
LOT : 67	2,618	0.06
LOT : 68	2,618	0.06
LOT : 69	2,618	0.06
LOT : 70	2,618	0.06
LOT : 71	3,157	0.07
LOT : 72	3,542	0.08
LOT : 73	3,003	0.07
LOT : 74	2,618	0.06
LOT : 75	2,618	0.06
LOT : 76	2,618	0.06
LOT : 77	2,618	0.06
LOT : 78	2,618	0.06
LOT : 79	2,618	0.06
LOT : 80	2,618	0.06
LOT : 81	2,618	0.06
LOT : 82	3,157	0.07
LOT : 83	3,157	0.07
LOT : 84	2,618	0.06
LOT : 85	2,618	0.06
LOT : 86	2,618	0.06
LOT : 87	2,618	0.06
LOT : 88	2,618	0.06
LOT : 89	2,618	0.06
LOT : 90	2,618	0.06
LOT : 91	2,618	0.06
LOT : 92	3,003	0.07
LOT : 93	3,643	0.08
LOT : 94	3,157	0.07
LOT : 95	2,618	0.06
LOT : 96	2,618	0.06
LOT : 97	2,618	0.06
LOT : 98	2,618	0.06
LOT : 99	2,618	0.06
LOT : 100	2,618	0.06
LOT : 101	3,003	0.07
LOT : 102	3,542	0.08
LOT : 103	3,157	0.07
LOT : 104	2,618	0.06
LOT : 105	2,618	0.06
LOT : 106	2,618	0.06
LOT : 107	2,618	0.06
LOT : 108	2,618	0.06
LOT : 109	2,618	0.06
LOT : 110	3,003	0.07
LOT : 111	3,542	0.08
LOT : 112	3,556	0.08
LOT : 113	3,003	0.07
LOT : 114	2,618	0.06
LOT : 115	2,618	0.06
LOT : 116	2,618	0.06
LOT : 117	2,618	0.06
LOT : 118	2,618	0.06
LOT : 119	2,618	0.06
LOT : 120	2,618	0.06


LOT TABLE		
LOT NO.	AREA (SQ.FT)	AREA (ACRES)
LOT : 121	2,618	0.06
LOT : 122	2,618	0.06
LOT : 123	3,171	0.07
LOT : 124	3,542	0.08
LOT : 125	3,003	0.07
LOT : 126	2,618	0.06
LOT : 127	2,618	0.06
LOT : 128	2,618	0.06
LOT : 129	2,618	0.06
LOT : 130	2,618	0.06
LOT : 131	2,618	0.06
LOT : 132	2,618	0.06
LOT : 133	2,618	0.06
LOT : 134	3,003	0.07
LOT : 135	3,542	0.08
LOT : 136	3,542	0.08
LOT : 137	3,003	0.07
LOT : 138	2,618	0.06
LOT : 139	2,618	0.06
LOT : 140	2,618	0.06
LOT : 141	2,618	0.06
LOT : 142	2,618	0.06
LOT : 143	2,618	0.06
LOT : 144	2,618	0.06
LOT : 145	2,618	0.06
LOT : 146	2,618	0.06
LOT : 147	2,618	0.06
LOT : 148	3,003	0.07
LOT : 149	3,542	0.08
LOT : 150	3,145	0.07
LOT : 151	2,608	0.06
LOT : 152	2,608	0.06
LOT : 153	2,608	0.06
LOT : 154	2,608	0.06
LOT : 155	2,608	0.06
LOT : 156	2,992	0.07
LOT : 157	3,529	0.08
LOT : 158	3,555	0.08
LOT : 159	3,014	0.07
LOT : 160	2,628	0.06
LOT : 161	2,628	0.06
LOT : 162	2,628	0.06
LOT : 163	2,628	0.06
LOT : 164	2,628	0.06
LOT : 165	2,628	0.06
LOT : 166	2,628	0.06
LOT : 167	2,628	0.06
LOT : 168	3,529	0.08
LOT : 169	2,992	0.07
LOT : 170	2,608	0.06
LOT : 171	2,608	0.06
LOT : 172	2,608	0.06
LOT : 173	3,116	0.07
LOT : 174	4,059	0.09
LOT : 175	3,544	0.08
LOT : 176	3,003	0.07
LOT : 177	2,618	0.06
LOT : 178	2,618	0.06
LOT : 179	2,618	0.06
LOT : 180	2,618	0.06

LOT TABLE		
LOT NO.	AREA (SQ.FT)	AREA (ACRES)
LOT : 181	2,618	0.06
LOT : 182	2,618	0.06
LOT : 183	2,618	0.06
LOT : 184	2,618	0.06
LOT : 185	2,618	0.06
LOT : 186	2,618	0.06
LOT : 187	2,618	0.06
LOT : 188	2,618	0.06
LOT : 189	3,157	0.07
LOT : 190	2,618	0.06
LOT : 191	2,618	0.06
LOT : 192	2,618	0.06
LOT : 193	2,618	0.06
LOT : 194	2,618	0.06
LOT : 195	2,618	0.06
LOT : 196	2,618	0.06
LOT : 197	2,618	0.06
LOT : 198	2,618	0.06
LOT : 199	3,003	0.07
LOT : 200	3,542	0.08
LOT : 201	3,157	0.07
LOT : 202	2,618	0.06
LOT : 203	2,618	0.06
LOT : 204	2,618	0.06
LOT : 205	2,618	0.06
LOT : 206	2,618	0.06
LOT : 207	2,618	0.06
LOT : 208	2,618	0.06
LOT : 209	2,618	0.06
LOT : 210	2,618	0.06
LOT : 211	3,003	0.07
LOT : 212	3,542	0.08
LOT : 213	3,157	0.07
LOT : 214	2,618	0.06
LOT : 215	2,618	0.06
LOT : 216	2,618	0.06
LOT : 217	2,618	0.06
LOT : 218	2,618	0.06
LOT : 219	2,618	0.06
LOT : 220	2,618	0.06
LOT : 221	2,618	0.06
LOT : 222	2,618	0.06
LOT : 223	3,003	0.07
LOT : 224	3,542	0.08
LOT : 225	3,157	0.07
LOT : 226	2,618	0.06
LOT : 227	2,618	0.06
LOT : 228	2,618	0.06
LOT : 229	3,003	0.07
LOT : 230	3,542	0.08
LOT : 231	2,618	0.06
LOT : 232	2,618	0.06
LOT : 233	2,618	0.06
LOT : 234	2,618	0.06
LOT : 235	2,618	0.06
LOT : 236	2,618	0.06
LOT : 237	2,618	0.06
LOT : 238	3,003	0.07
LOT : 239	3,156	0.07
LOT : 240	3,157	0.07

LOT TABLE		
LOT NO.	AREA (SQ.FT)	AREA (ACRES)
LOT : 241	2,618	0.06
LOT : 242	2,618	0.06
LOT : 243	2,618	0.06
LOT : 244	3,003	0.07
LOT : 245	3,542	0.08
LOT : 246	3,157	0.07
LOT : 247	2,618	0.06
LOT : 248	2,618	0.06
LOT : 249	2,618	0.06
LOT : 250	3,003	0.07
LOT : 251	3,542	0.08
LOT : 252	2,618	0.06
LOT : 253	2,618	0.06
LOT : 254	3,003	0.07
LOT : 255	3,542	0.08
LOT : 256	3,003	0.07
LOT : 257	2,618	0.06
LOT : 258	2,618	0.06
LOT : 259	3,157	0.07

TRACT TABLE		
TRACT	AREA (ACRES)	USE
TRACT A	5.87	PUBLIC UTILITIES AND FACILITIES EASEMENT, WATER/SEWER EASEMENT, DRAINAGE AND PRIVATE STREET
TRACT B	0.25	OPEN SPACE, DRAINAGE AND PRIVATE STREET
TRACT C	0.32	OPEN SPACE, DRAINAGE AND PRIVATE STREET
TRACT D	3.75	OPEN SPACE, DRAINAGE AND PUBLIC UTILITIES AND FACILITIES EASEMENT AND PRIVATE STREET
TRACT E	2.51	OPEN SPACE, DRAINAGE AND PUBLIC UTILITIES AND FACILITIES EASEMENT AND PRIVATE STREET
TRACT F	0.24	OPEN SPACE, DRAINAGE AND PRIVATE STREET
TRACT G	0.31	OPEN SPACE, DRAINAGE AND PRIVATE STREET
TRACT H	0.27	OPEN SPACE, DRAINAGE AND PRIVATE STREET
TRACT I	0.27	OPEN SPACE, DRAINAGE AND PRIVATE STREET
TRACT J	0.29	OPEN SPACE, DRAINAGE AND PRIVATE STREET
TRACT K	2.29	OPEN SPACE, DRAINAGE AND PUBLIC UTILITIES AND FACILITIES EASEMENT AND PRIVATE STREET
TRACT L	0.28	OPEN SPACE, DRAINAGE AND PRIVATE STREET

PARCEL TABLE		
PARCEL NO.	AREA (SQ.FT)	AREA (ACRES)
NOT A PART	37,203	0.85
OFFSITE R/W	258,813	5.94
PROPERTY : 1	1,750,919	40.20

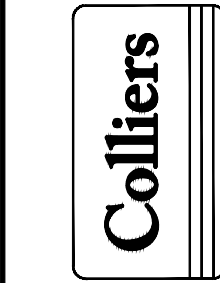

Engineering
& Design



HAWES CROSSING – VILLAGE 4

8235 E. WARNER ROAD
MESA, ARIZONA

PRELIMINARY PLAT – NOTES, DETAILS, & TABLES




PROJ NO.:	1833
DATE:	DEC 2024
SCALE:	N.T.S.
DRAWN:	DR
DESIGNED:	NS
APPROVED:	BR

DWG. NO.



PP03

SHT. 3 OF 11

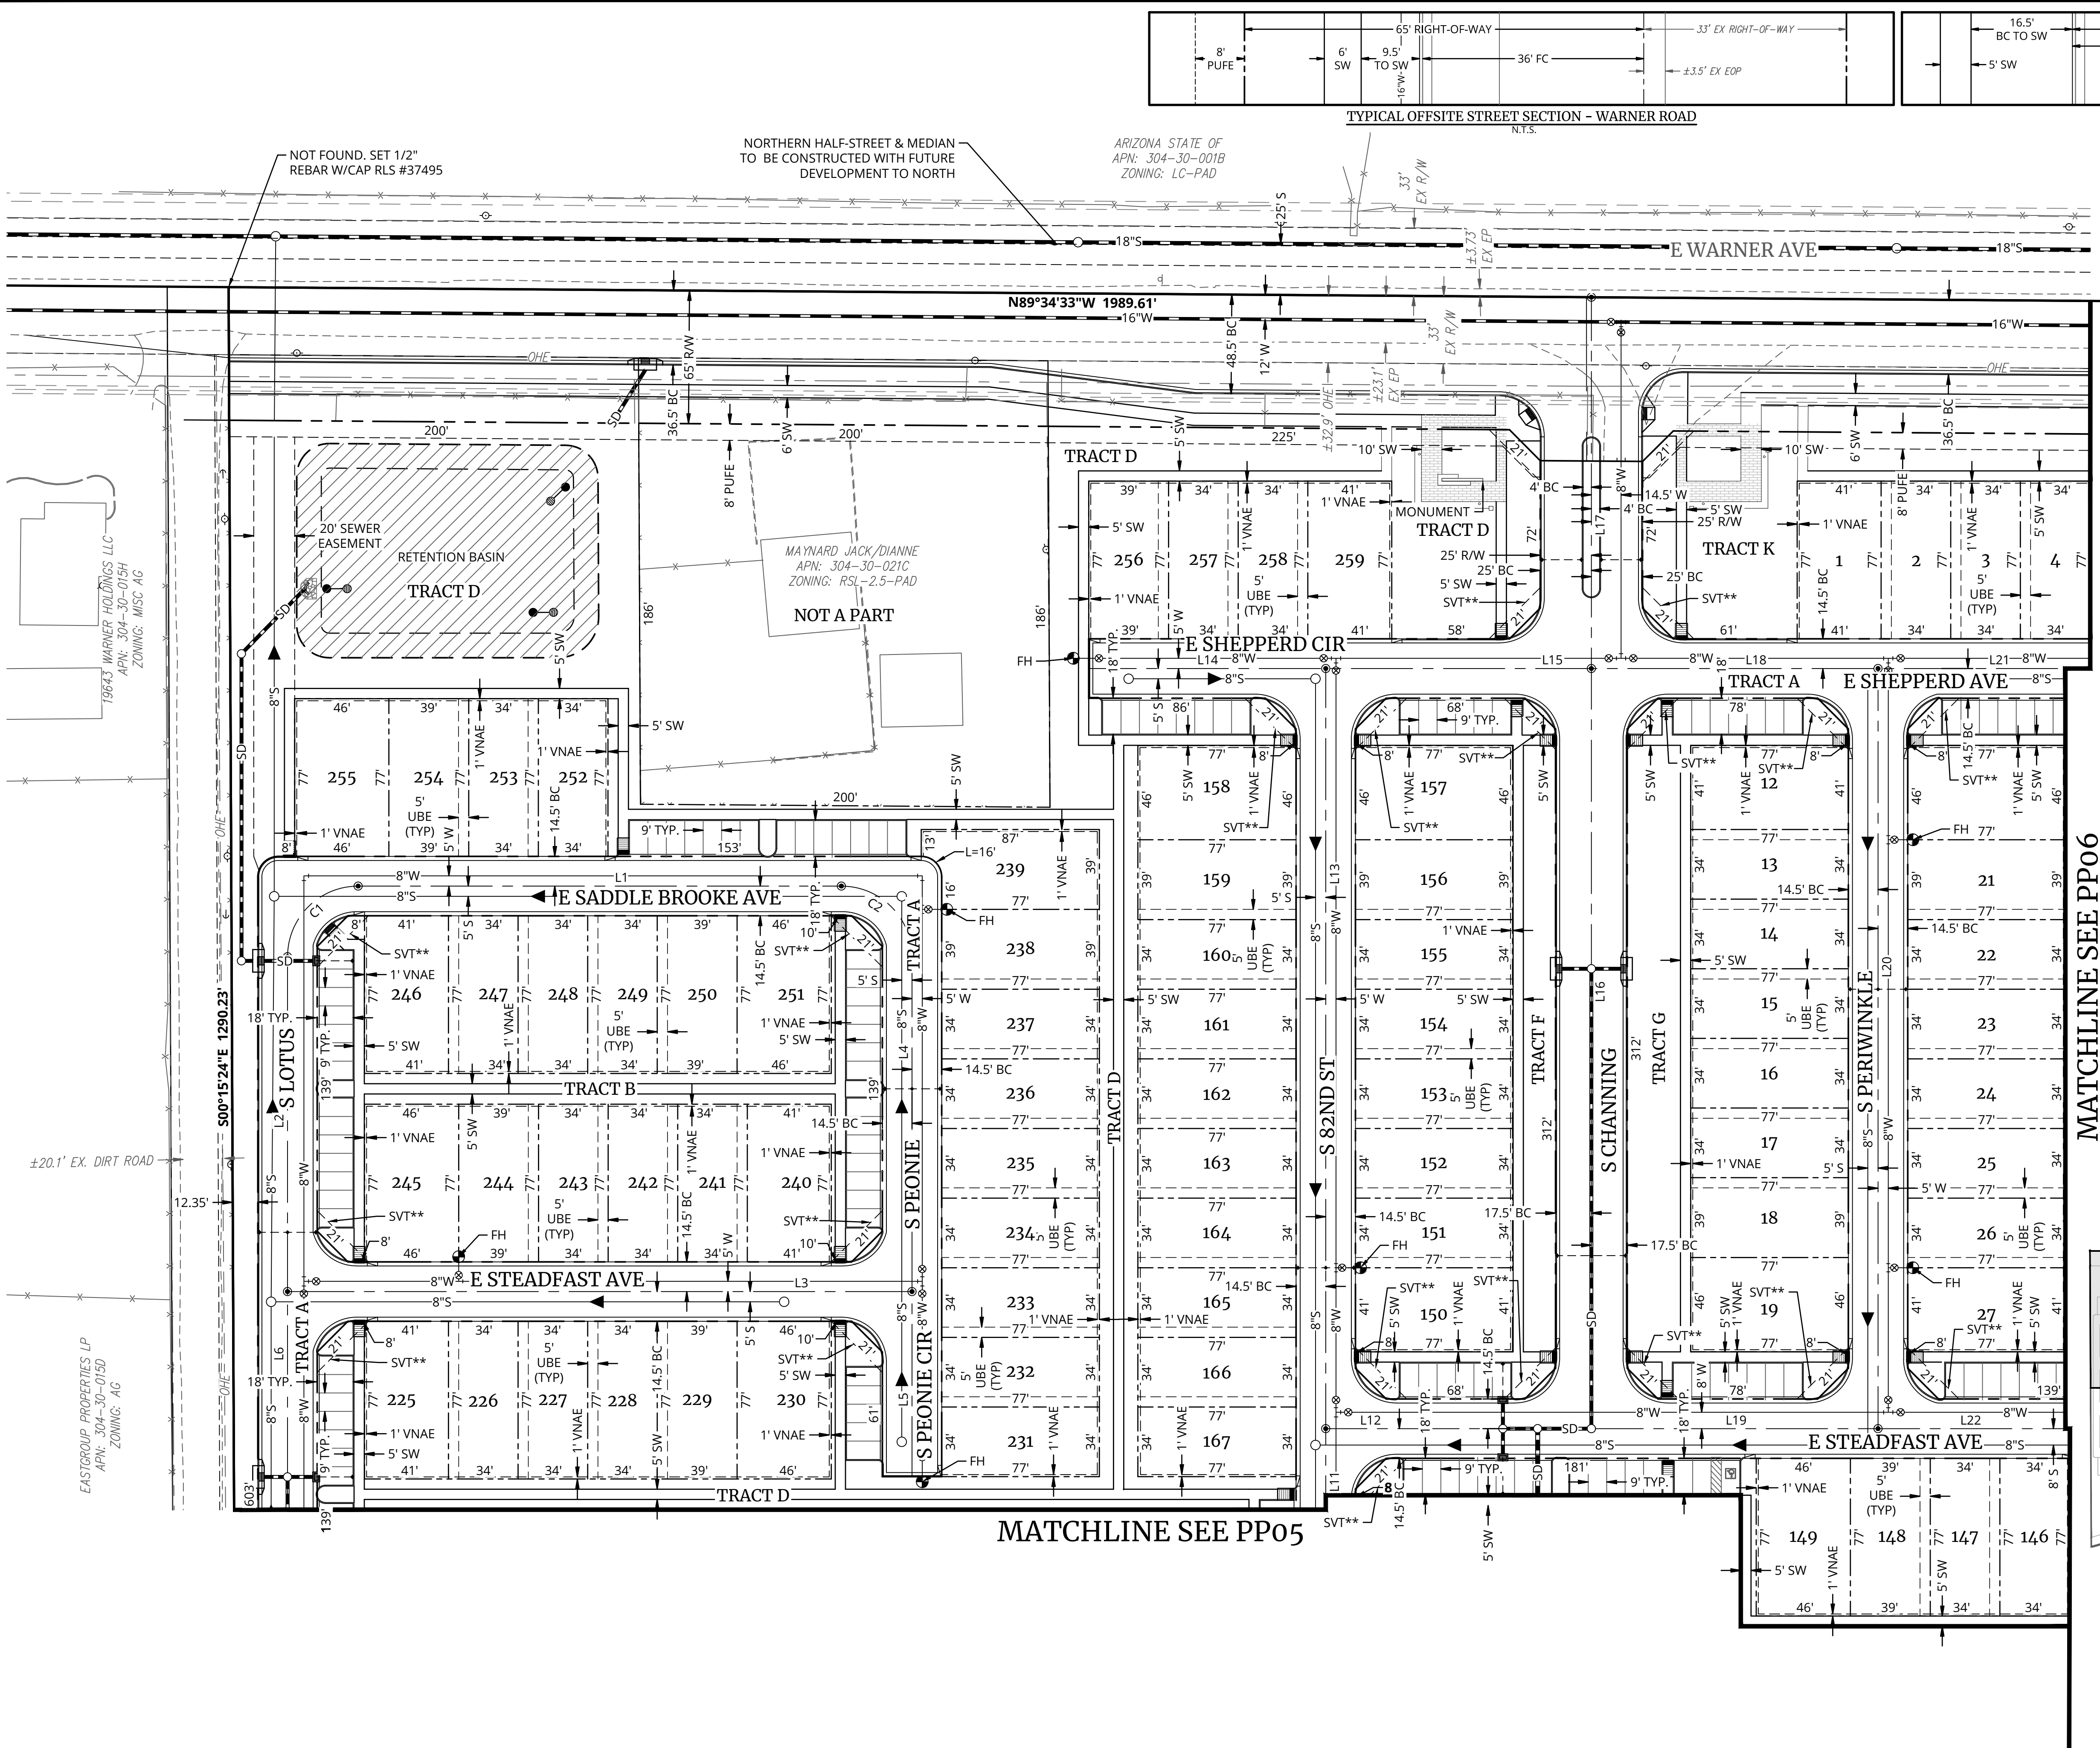

LINE TABLE		
NO.	DIRECTION	LENGTH
L1	N90°00'00"W	236.00'
L2	N00°00'00"E	163.75'
L3	N90°00'00"E	305.00'
L4	N00°00'00"E	163.50'
L5	N00°00'00"E	90.36'
L6	N00°00'00"E	198.00'
L11	S00°00'00"E	131.06'
L12	N90°00'00"E	129.71'
L13	S00°00'00"E	371.17'
L14	N90°00'00"E	115.79'
L15	N90°00'00"E	129.71'
L16	S00°00'00"E	371.17'
L17	S00°00'00"E	181.32'
L18	N90°00'00"E	140.00'
L19	N90°00'00"E	140.00'
L20	S00°00'00"E	371.17'
L21	N90°00'00"E	198.00'
L22	N90°00'00"E	198.00'

CURVE TABLE			
NO.	RADIUS	DELTA	LENGTH
C1	34.50'	90°00'00"	54.19'
C2	34.50'	90°00'00"	54.19'

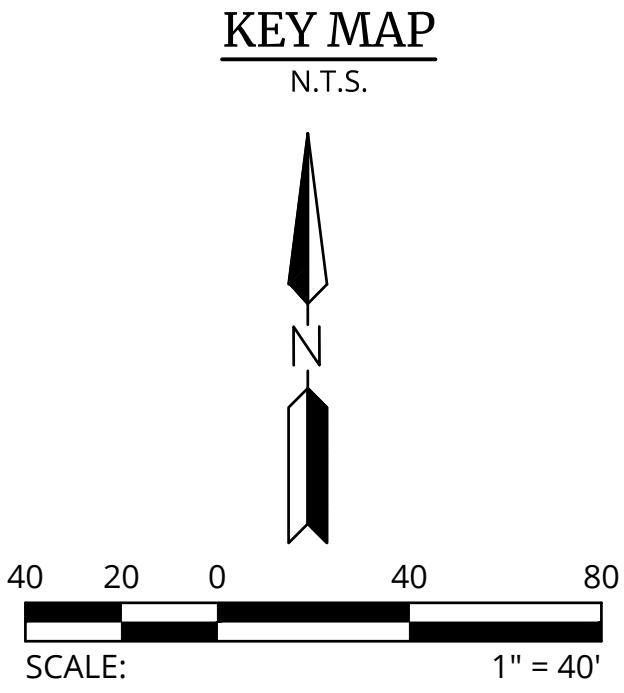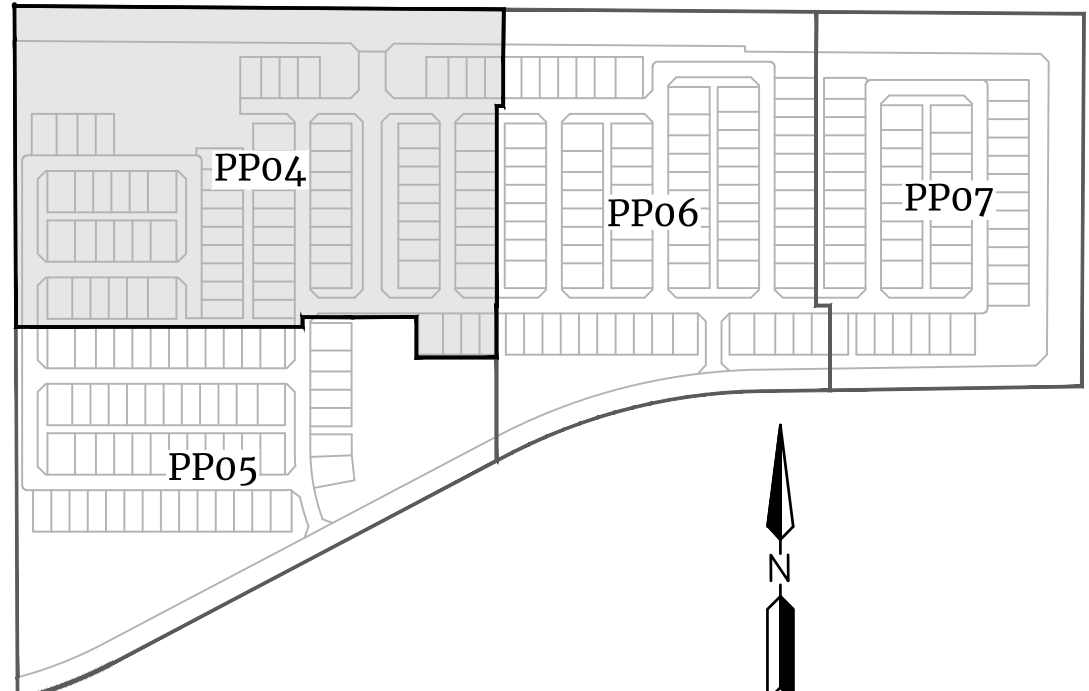

REV:

2141 E. HIGHLAND AVE., STE. 250
PHOENIX, AZ 85016
P: 602.490.0535 / F: 602.368.2436
www.colliersengineering.com

Formerly
HILGART WILSON

Colliers

Engineering
& Design

REGISTERED PROFESSIONAL ENGINEER (CIVIL)
53637
ZACH
HILGART
12/16/24
ARIZONA, U.S.A.

HAWES CROSSING - VILLAGE 4

8235 E. WARNER ROAD
MESA, ARIZONA

Engineering
& Design

PROJ NO.: 1833
DATE: DEC 2024
SCALE: 1"=40'
DRAWN: DR
DESIGNED: NS
APPROVED: BR

DWG. NO.
PP04

SHT. 4 OF 11

© 2004, COLLERS ENGINEERING & DESIGN, INC. All Rights Reserved. This drawing and all the information contained herein is authorized for use only by the party for whom the services were contracted or to whom it is certified. This drawing may not be copied, revised, disclosed, distributed or relied upon for any other purpose without the express written consent of Collers Engineering & Design.


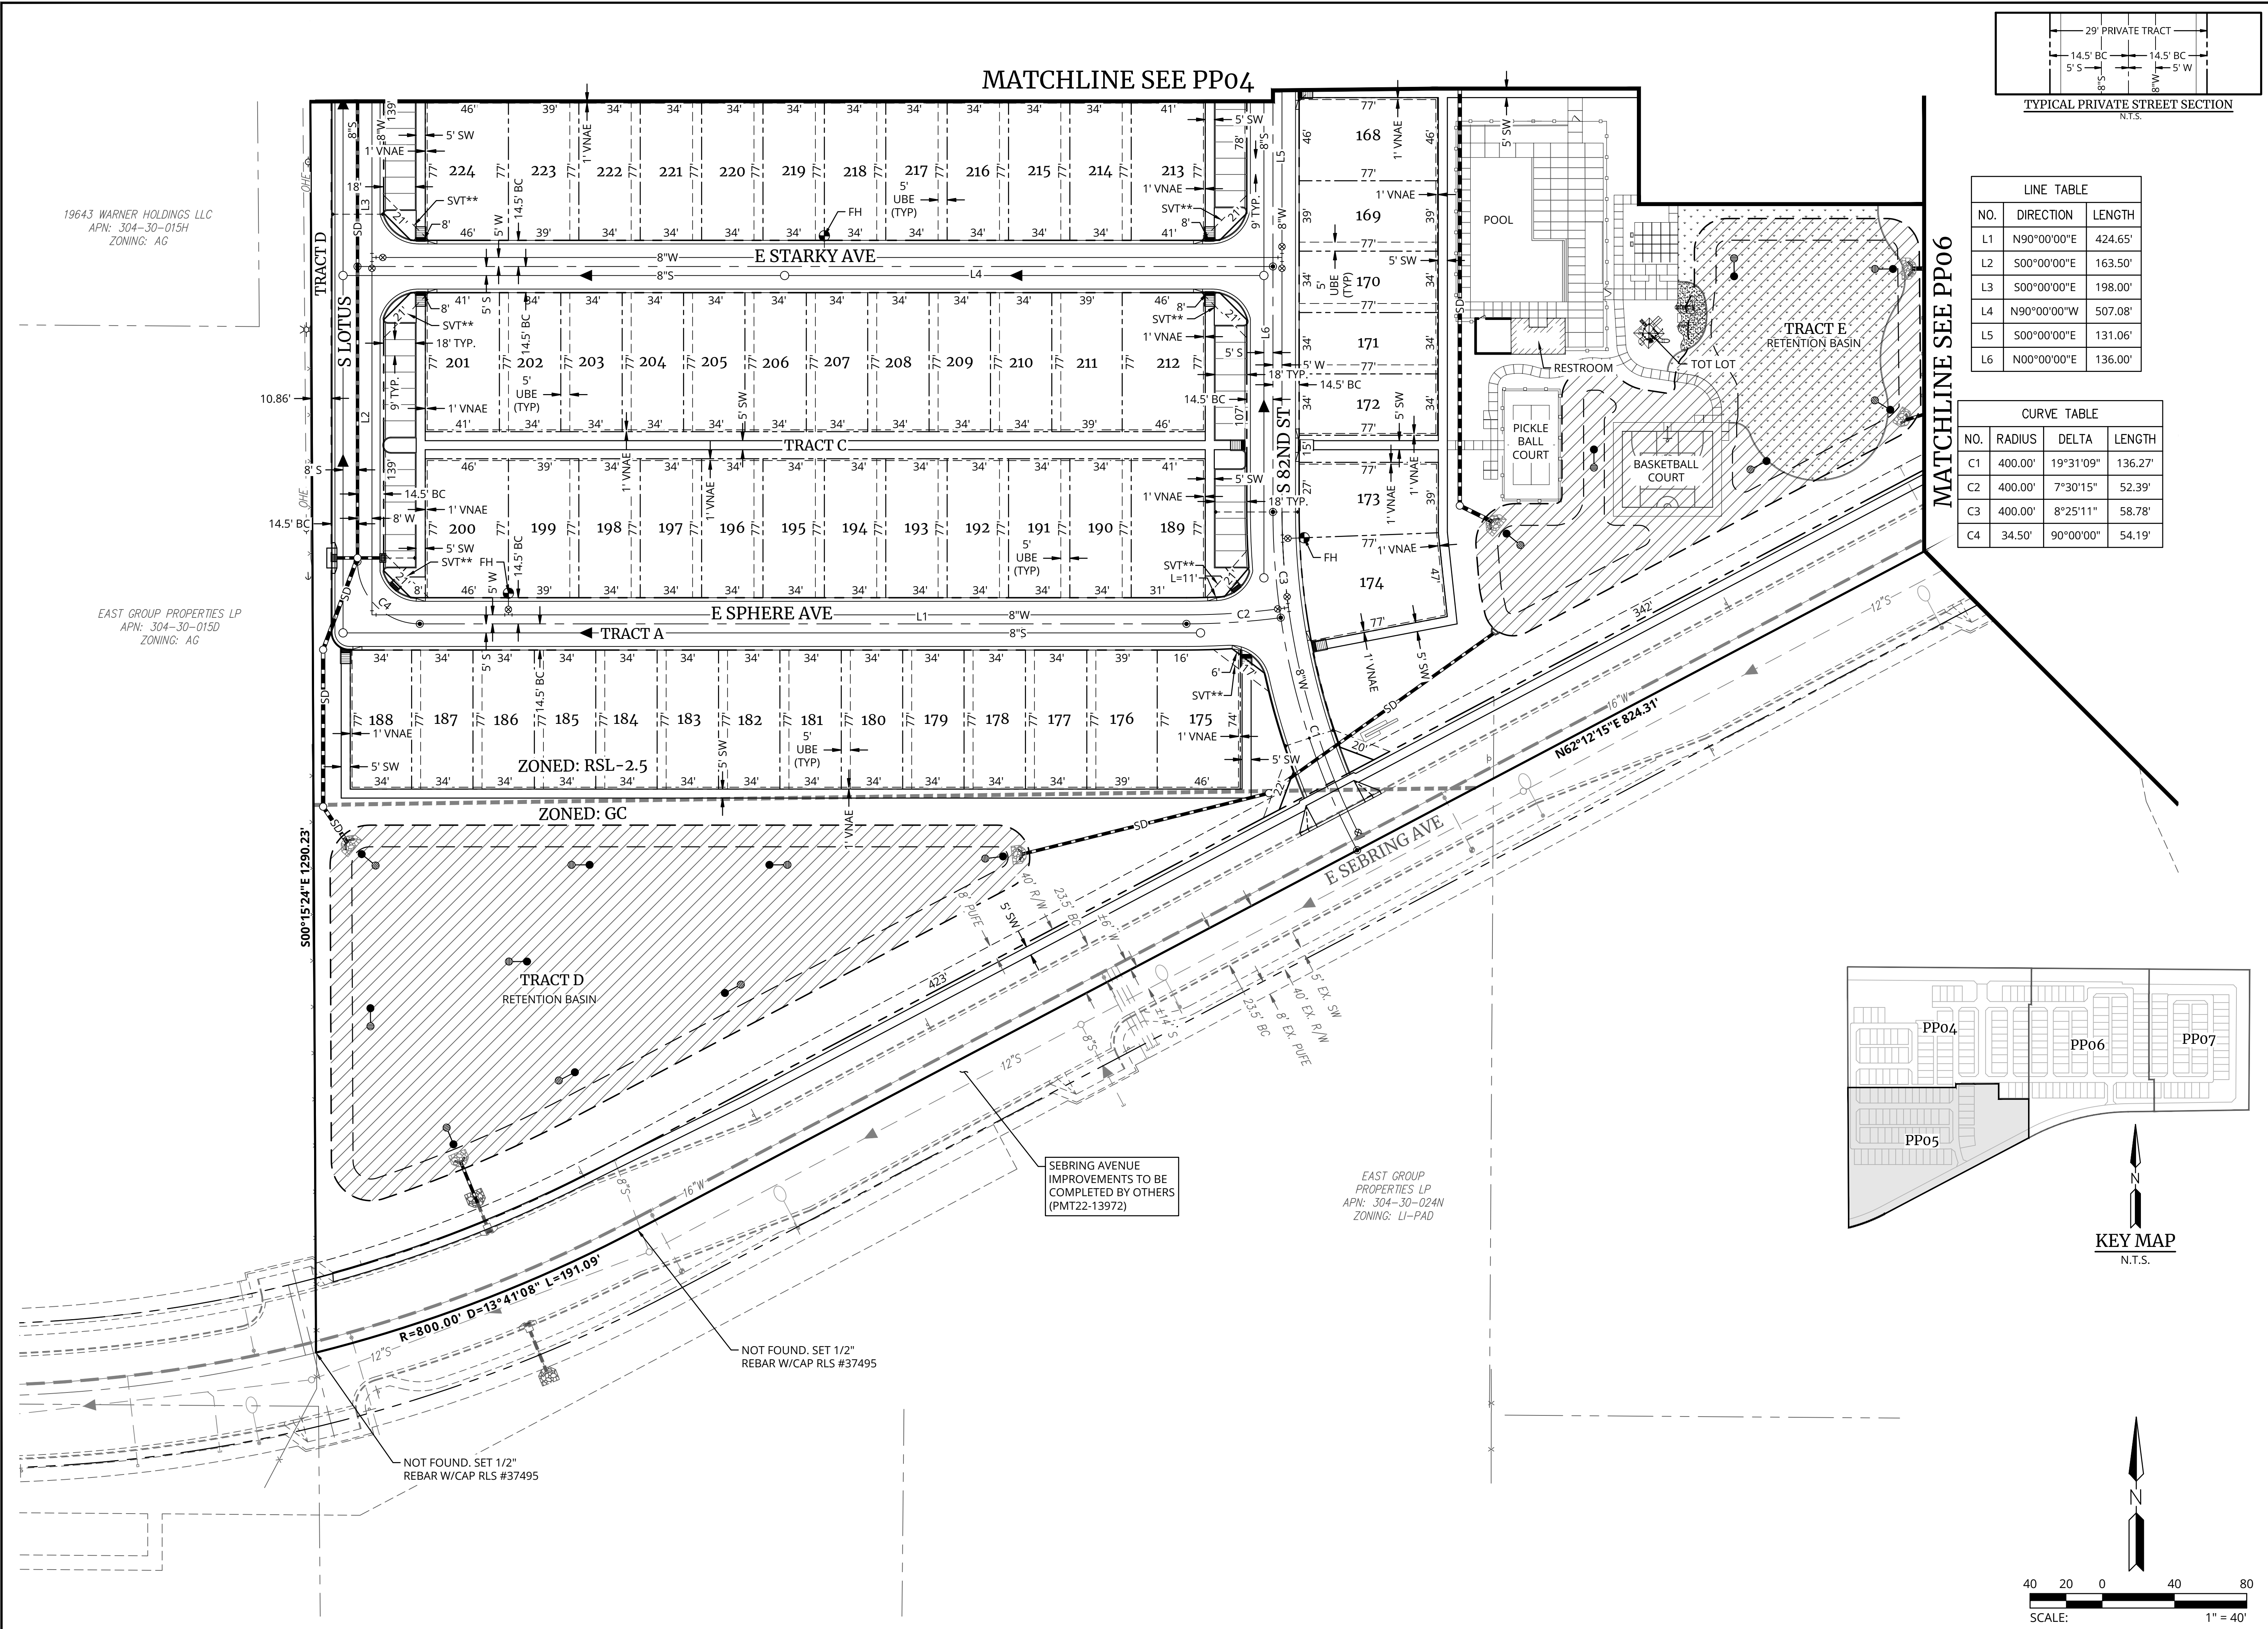


Diagram illustrating a 29' Private Tract. The tract is bounded by a 14.5' BC (Boundary Condition) line on the left and a 14.5' BC line on the right. The distance between these boundaries is 29'. The tract is further divided by a 5' S (South) line and a 5' W (West) line, with a 5' S line on the left and a 5' W line on the right. The tract is labeled 29' PRIVATE TRACT.

LINE TABLE		
NO.	DIRECTION	LENGTH
L1	N90°00'00"E	424.65'
L2	S00°00'00"E	163.50'
L3	S00°00'00"E	198.00'
L4	N90°00'00"W	507.08'
L5	S00°00'00"E	131.06'
L6	N00°00'00"E	136.00'


CURVE TABLE			
NO.	RADIUS	DELTA	LENGTH
C1	400.00'	19°31'09"	136.27'
C2	400.00'	7°30'15"	52.39'
C3	400.00'	8°25'11"	58.78'
C4	34.50'	90°00'00"	54.19'

 Engineering & Design	PROJ NO.: 1833
	DATE: DEC 2024
	SCALE: 1"=40'
	DRAWN: DR
	DESIGNED: NS
	APPROVED: BR
DWG. NO.	
PP05	
SHT. 5 OF 11	
ATTN:1833-V4-PP05.dwg 12/16/2024 1:35 PM	


 



CURVE TABLE			
NO.	RADIUS	DELTA	LENGTH
C1	34.50'	90°00'00"	54.19'
C2	34.50'	90°00'00"	54.19'
C3	500.00'	7°42'56"	67.33'

HT, 6 OF 11

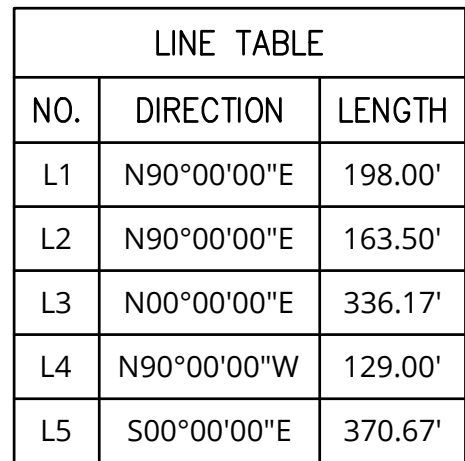

CURVE TABLE			
NO.	RADIUS	DELTA	LENGTH
C1	34.50'	90°00'00"	54.19'
C2	34.50'	90°00'00"	54.19'
C3	34.50'	90°00'00"	54.19'

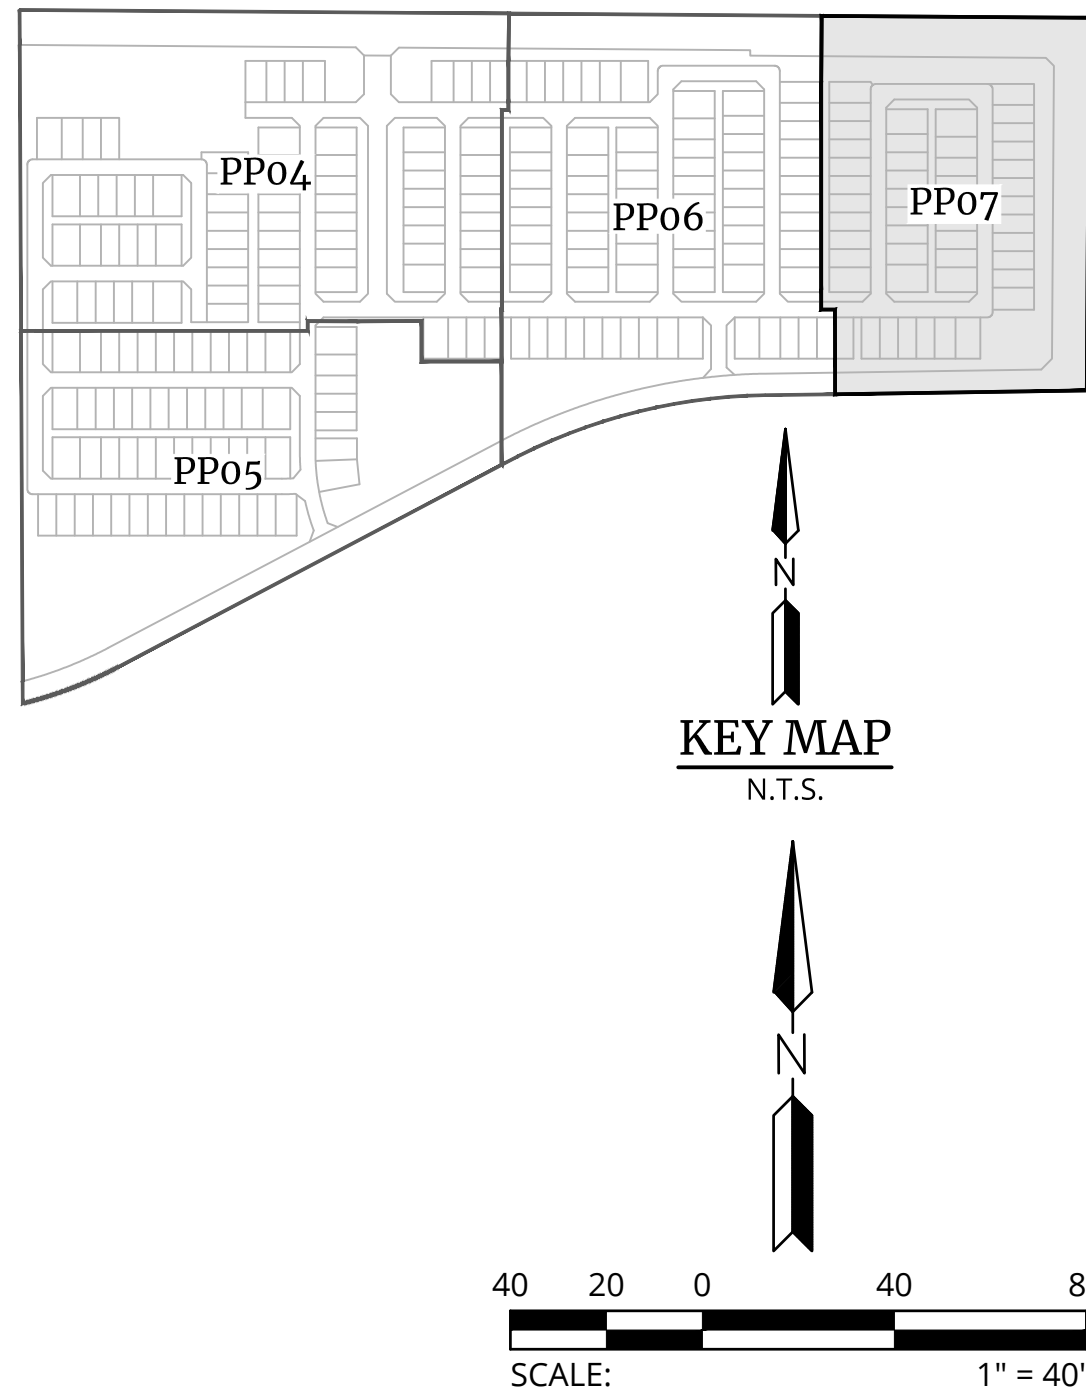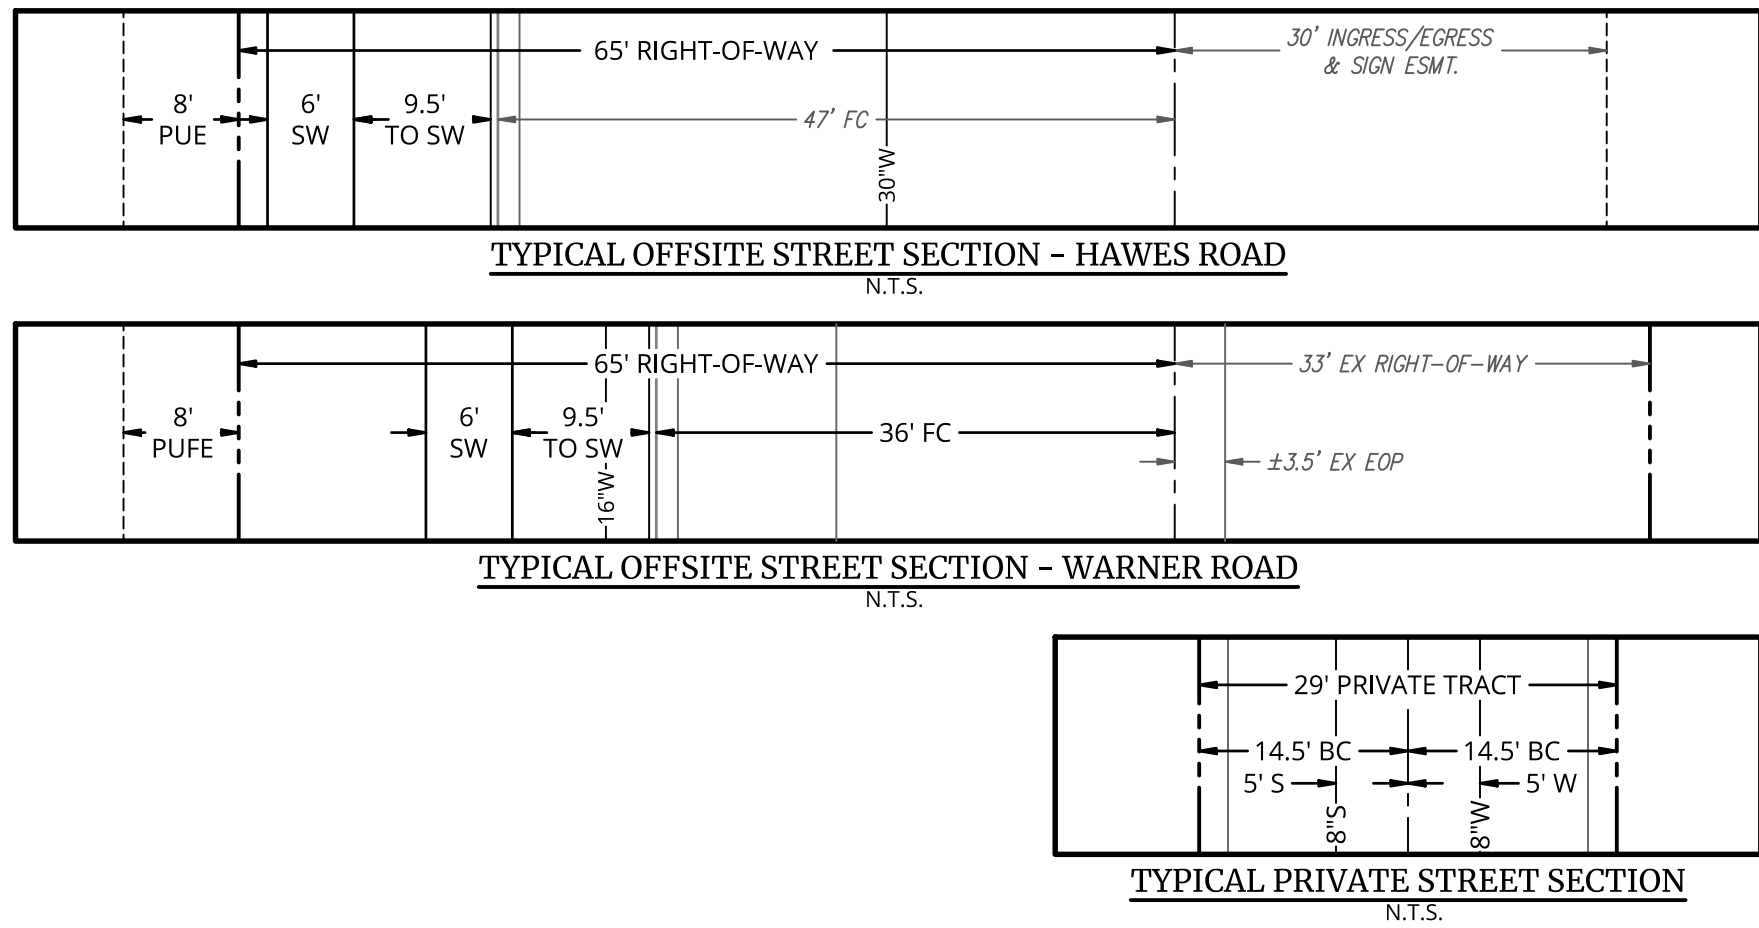


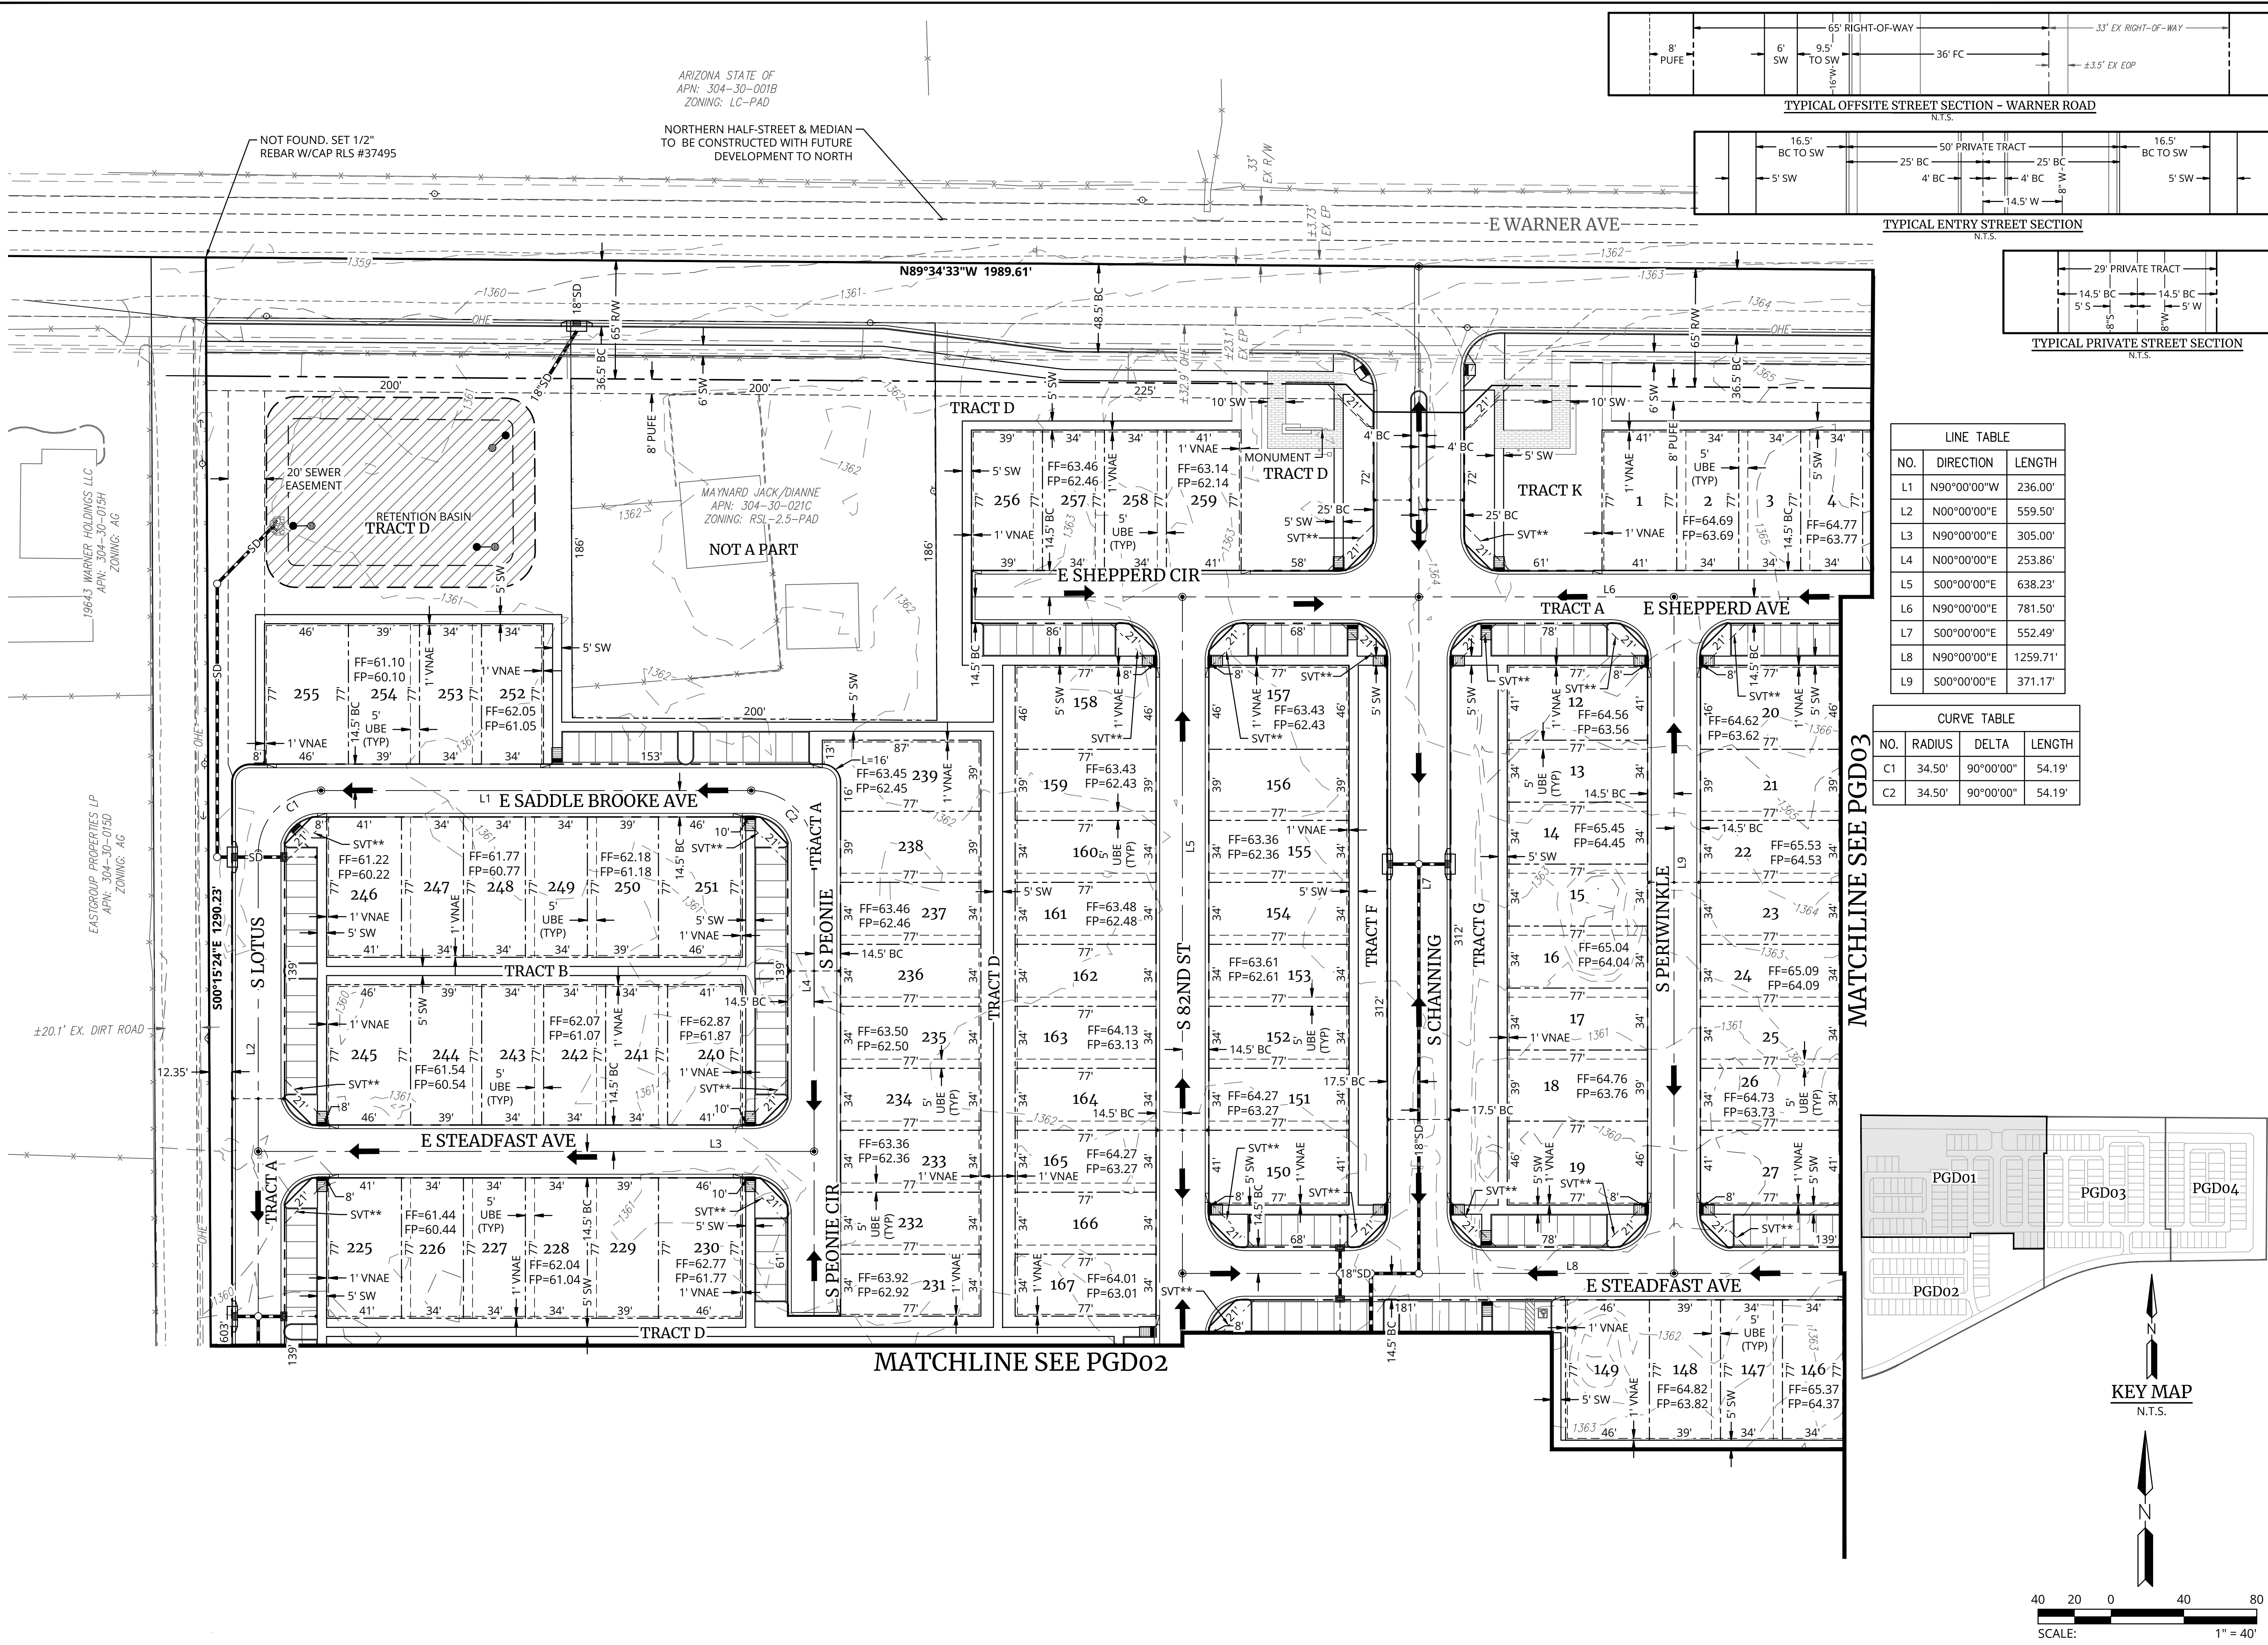

LINE TABLE		
NO.	DIRECTION	LENGTH
L1	N90°00'00"W	236.00'
L2	N00°00'00"E	559.50'
L3	N90°00'00"E	305.00'
L4	N00°00'00"E	253.86'
L5	S00°00'00"E	638.23'
L6	N90°00'00"E	781.50'
L7	S00°00'00"E	552.49'
L8	N90°00'00"E	1259.71'
L9	S00°00'00"E	371.17'

CURVE TABLE			
NO.	RADIUS	DELTA	LENGTH
C1	34.50'	90°00'00"	54.19'
C2	34.50'	90°00'00"	54.19'

MATCHLINE SEE PGD03

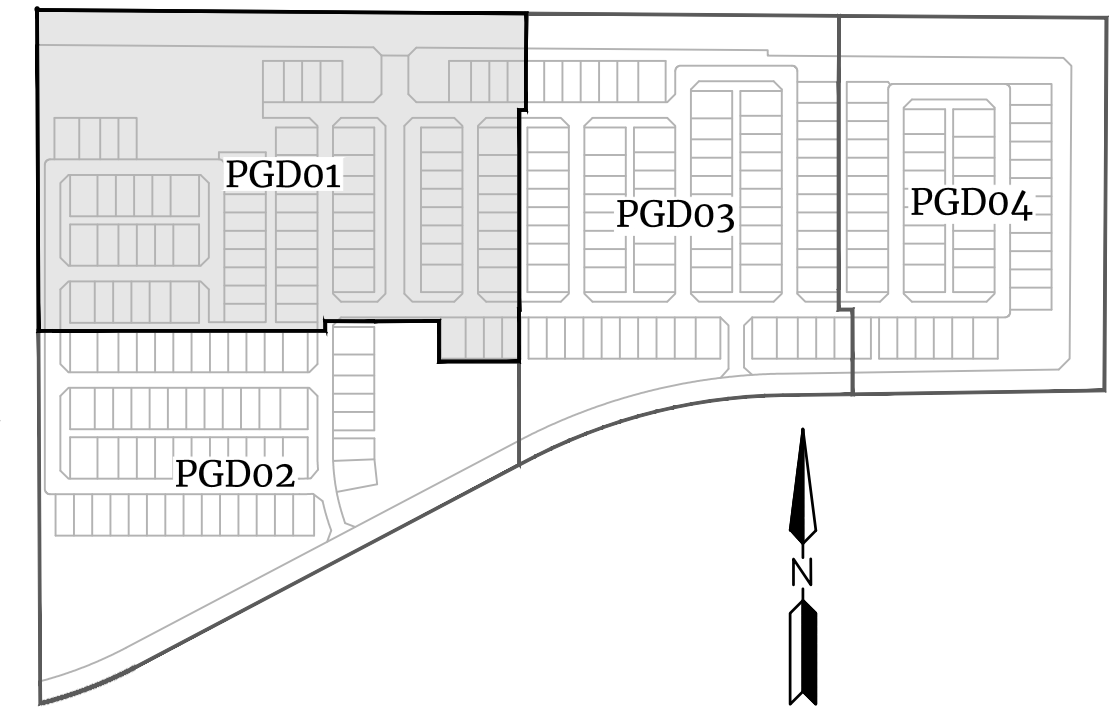

REV:

2141 E. HIGHLAND AVE., STE. 250
PHOENIX, AZ 85016
P: 602.490.0535 / F: 602.368.2436
www.colliersengineering.com

Formerly
HILGARTWILSON

Colliers

Engineering
& Design

REGISTERED PROFESSIONAL ENGINEER (CIVIL)
53637
ZACH
HILGART
12/16/24
ARIZONA U.S.A.

HAWES CROSSING - VILLAGE 4
8235 E. WARNER ROAD
MESA, ARIZONA



Engineering
& Design

PROJ NO.: 1833
DATE: DEC 2024
SCALE: 1"=40'
DRAWN: DR
DESIGNED: NS
APPROVED: BR


DWG. NO.
PGD01
SHT. 8 OF 11



KEY MAP
N.T.S.

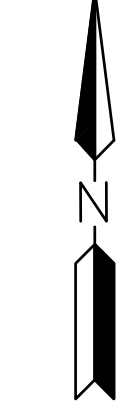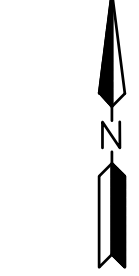

N.T.S.

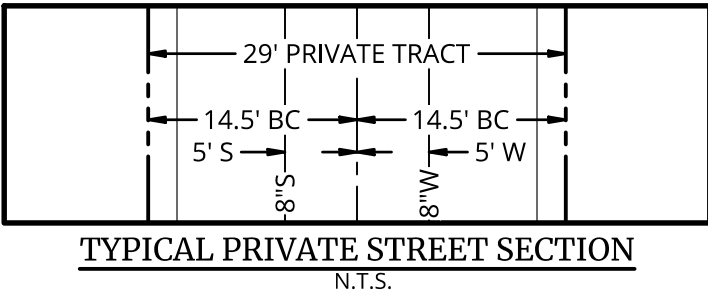

LINE TABLE		
NO.	DIRECTION	LENGTH
L1	N90°00'00"E	424.65'
L2	S00°00'00"E	163.50'
L3	S00°00'00"E	198.00'
L4	N90°00'00"W	507.08'
L5	S00°00'00"E	131.06'
L6	N00°00'00"E	136.00'

CURVE TABLE			
NO.	RADIUS	DELTA	LENGTH
C1	400.00'	19°31'09"	136.27'
C2	400.00'	7°30'15"	52.39'
C3	400.00'	8°25'11"	58.78'
C4	34.50'	90°00'00"	54.19'

Colliers
Engineering
& Design



HAWES CROSSING - VILLAGE 4

8235 E. WARNER ROAD
MESA, ARIZONA



PRELIMINARY PLAT - GRADING SHEET

 Engineering & Design	PROJ NO.:	1833
	DATE:	DEC 2024
	SCALE:	1"=40'
	DRAWN: DR	
	DESIGNED: NS	
	APPROVED: BR	

DWG. NO.


PGD02

SHT. 9 OF 11

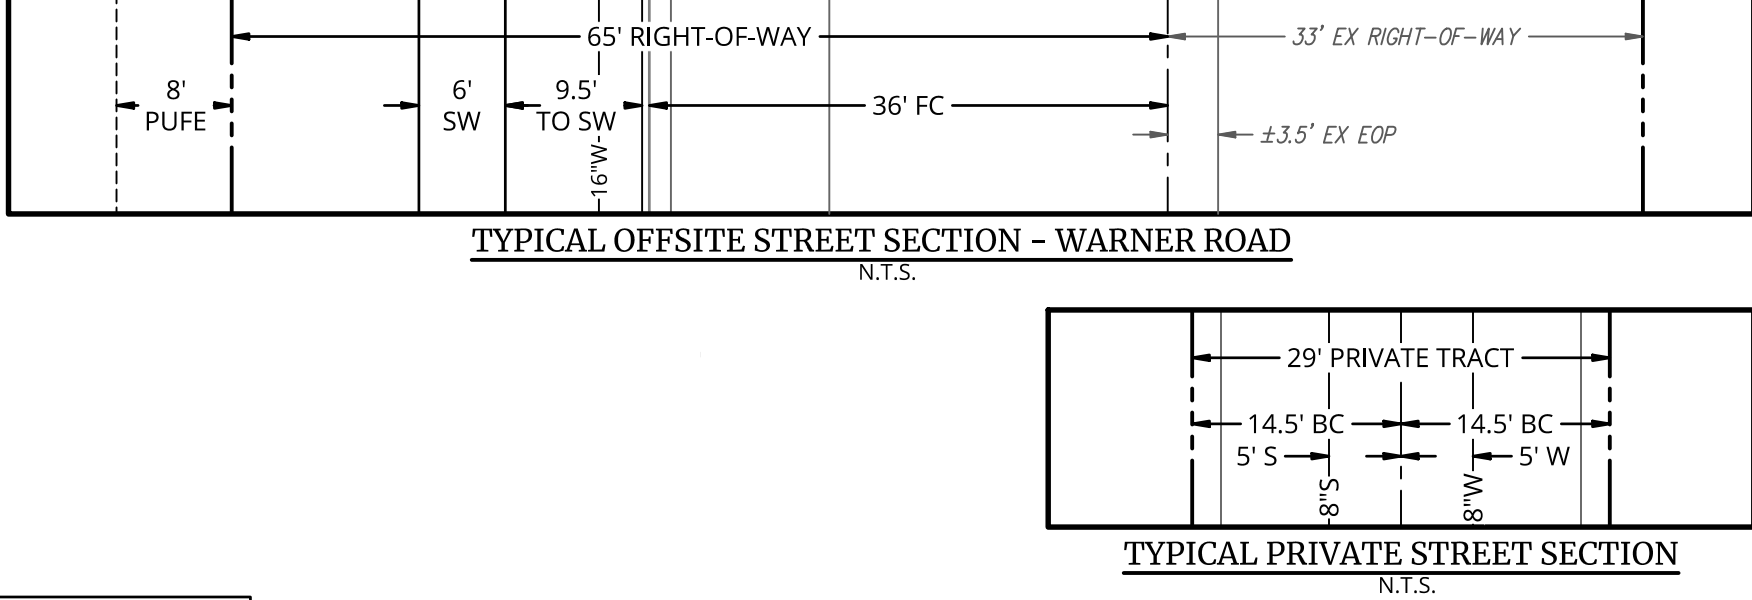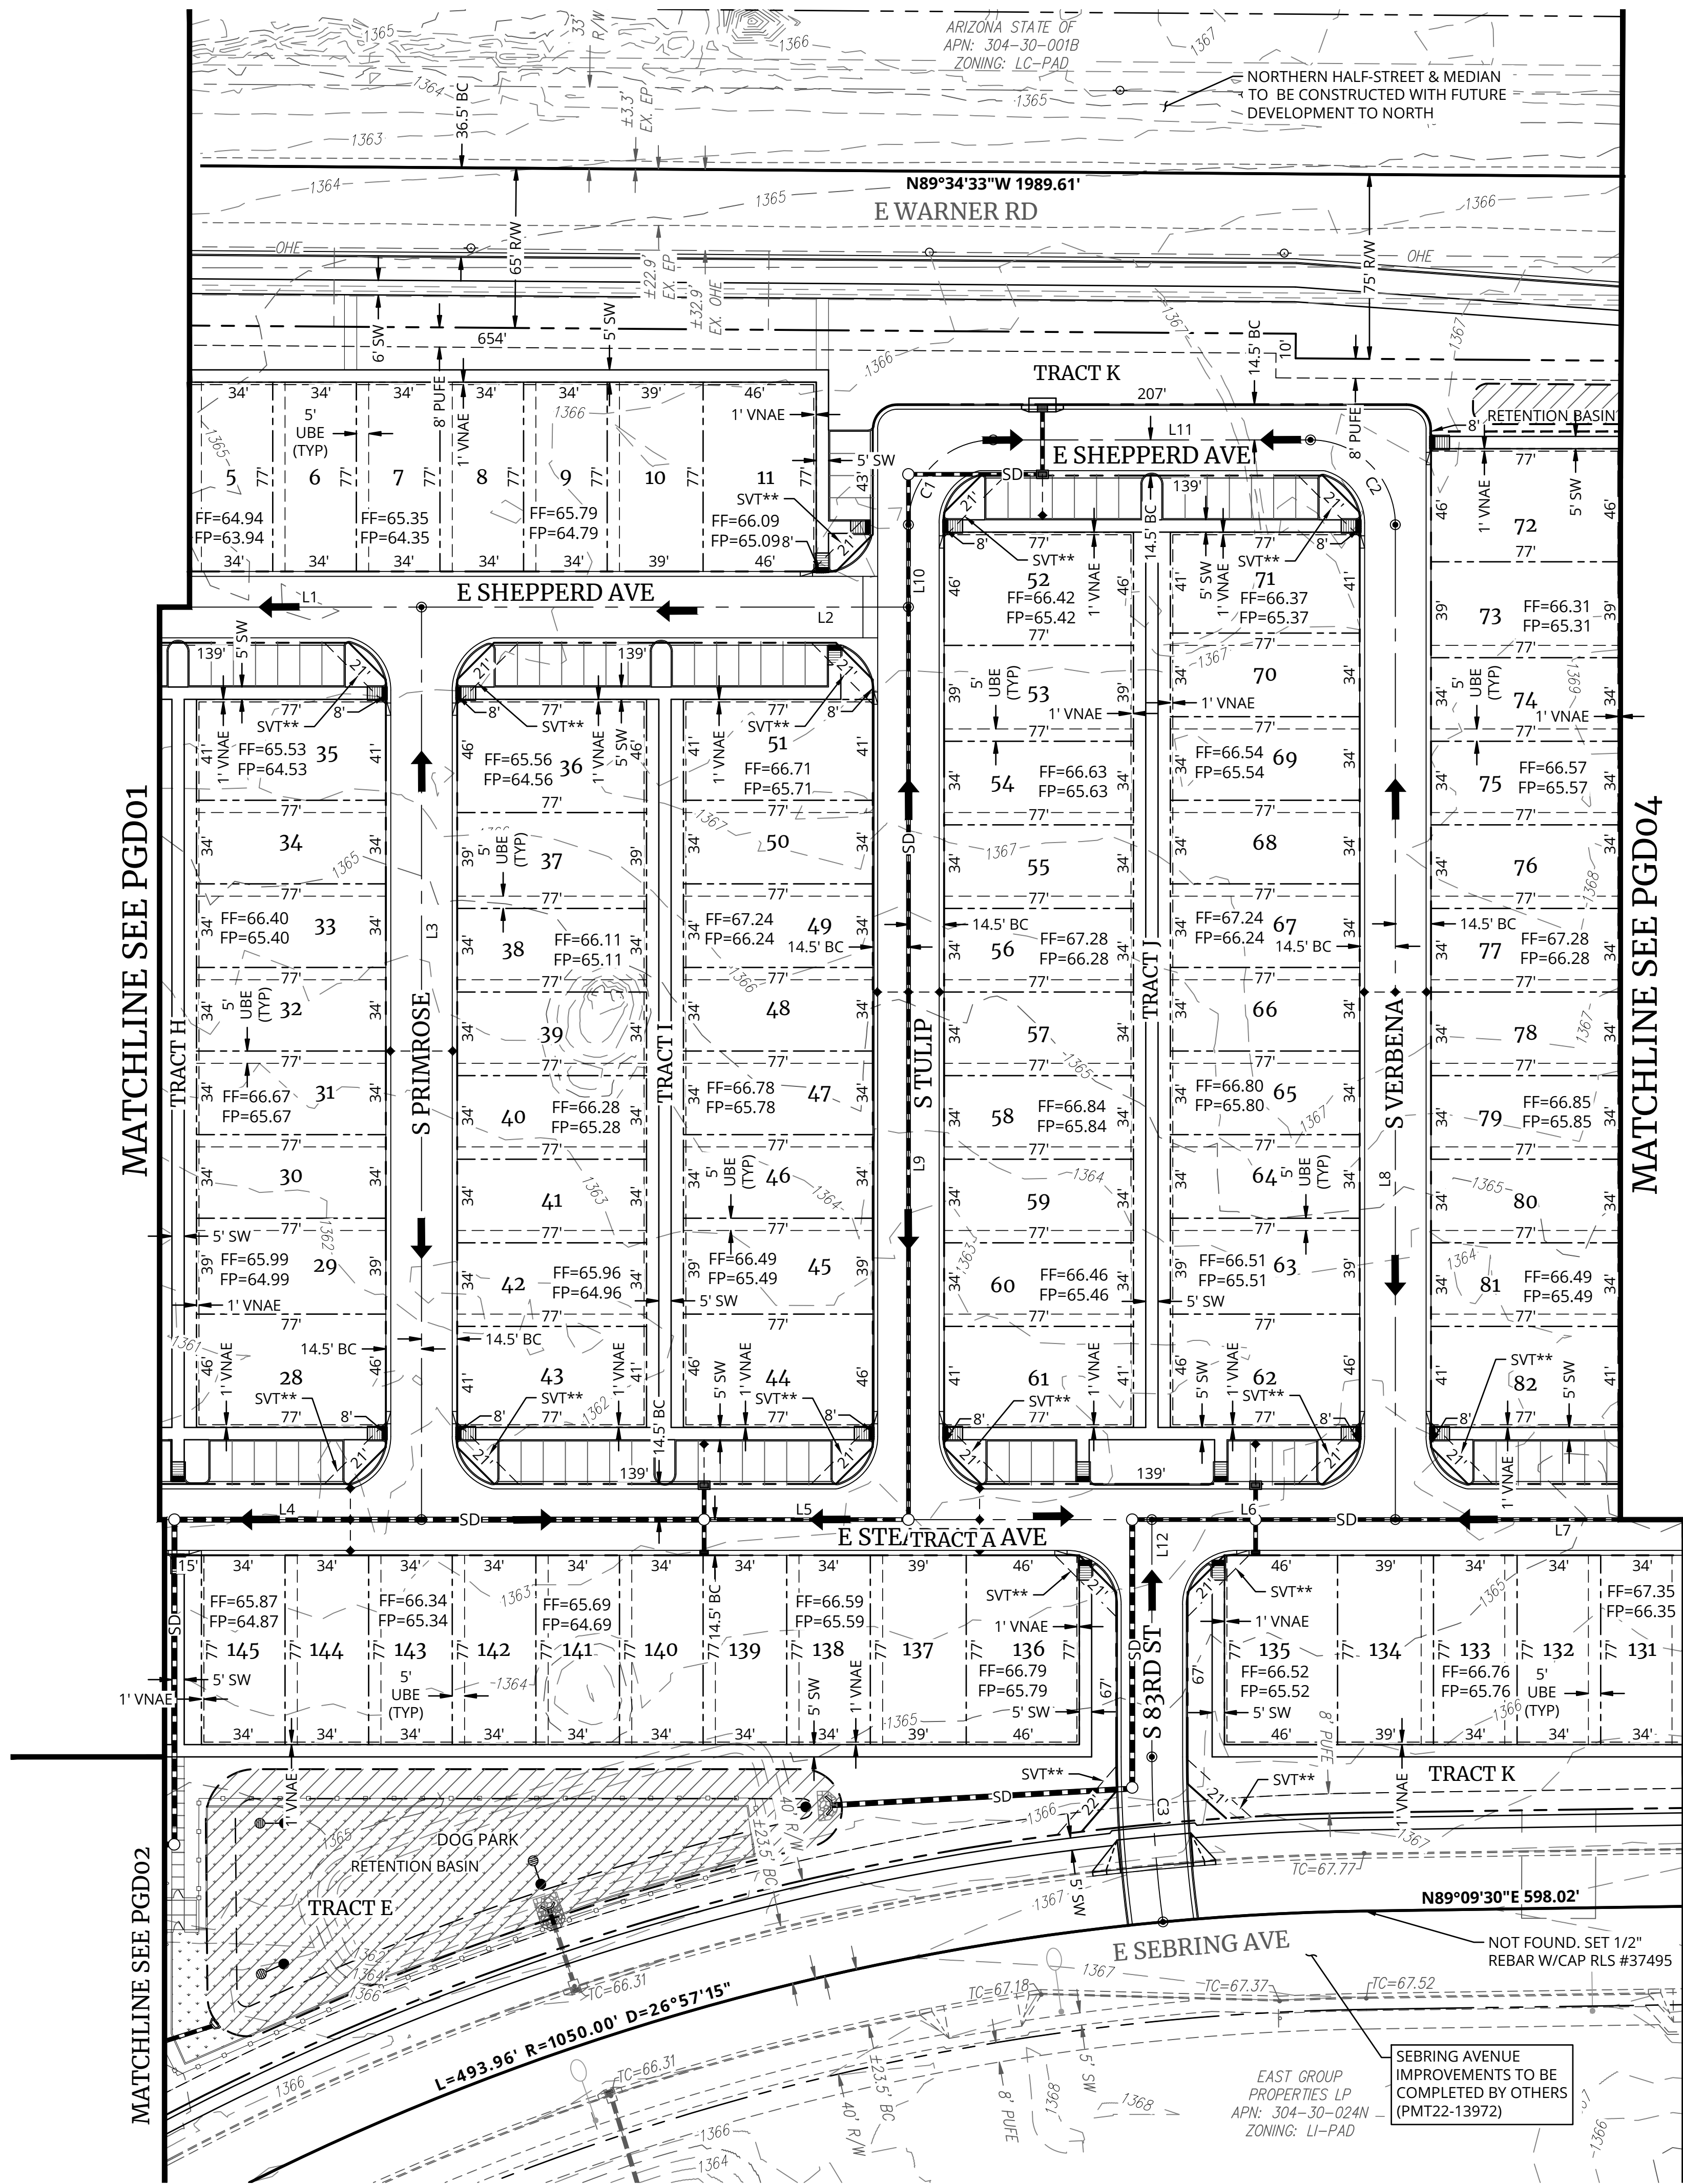

LINE TABLE		
NO.	DIRECTION	LENGTH
L1	N90°00'00"E	198.00'
L2	N90°00'00"W	198.00'
L3	S00°00'00"E	371.17'
L4	N90°00'00"E	198.00'
L5	N90°00'00"E	198.00'
L6	N90°00'00"E	198.00'
L7	N90°00'00"W	198.00'
L8	N00°00'00"E	404.67'
L9	S00°00'00"E	371.17'
L10	S00°00'00"E	33.50'
L11	N90°00'00"W	129.00'
L12	S00°00'00"E	96.50'

CURVE TABLE			
NO.	RADIUS	DELTA	LENGTH
C1	34.50'	90°00'00"	54.19'
C2	34.50'	90°00'00"	54.19'
C3	500.00'	7°42'56"	67.33'

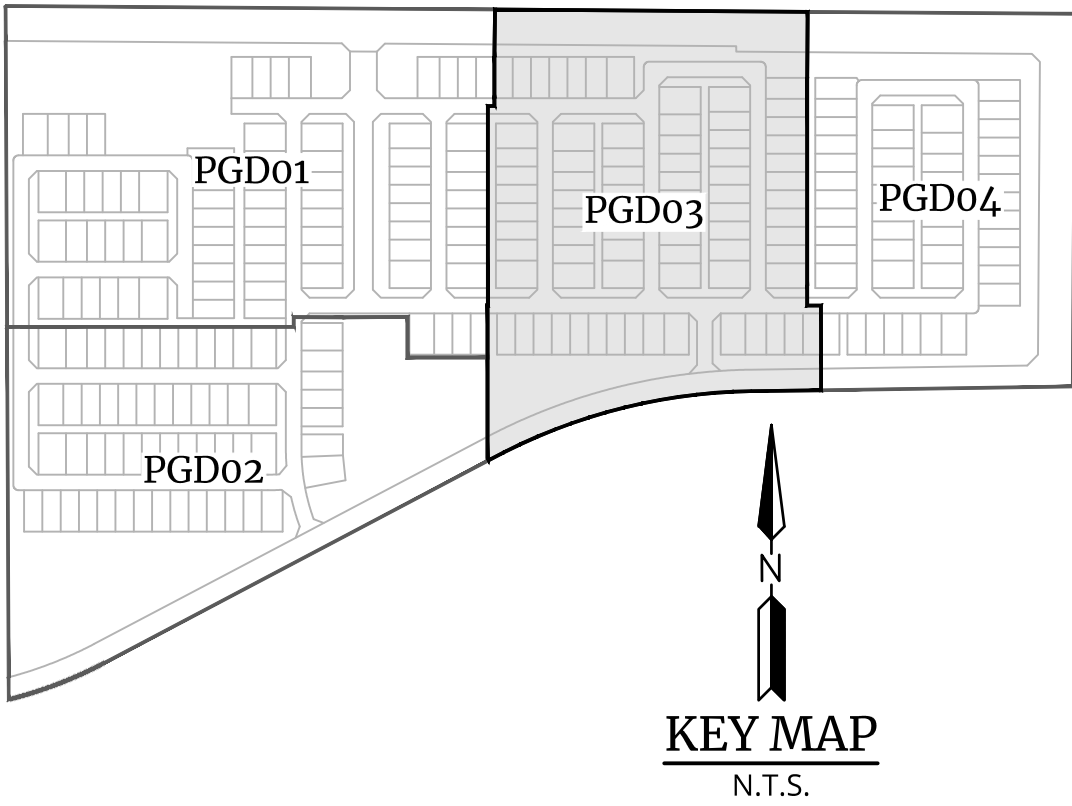

REV:

2141 E. HIGHLAND AVE., STE. 250
PHOENIX, AZ 85016
P. 602.490.0535 / F. 602.368.2436
www.colliersengineering.com

Formerly
HILGARTWILSON

Colliers

Engineering
& Design

REGISTERED PROFESSIONAL ENGINEER (CIVIL)
53637
ZACH
HILGART
12/16/24
ARIZONA U.S.A.

HAWES CROSSING - VILLAGE 4

8235 E. WARNER ROAD
MESA, ARIZONA

PRELIMINARY PLAT - GRADING SHEET

Engineering
& Design

PROJ NO.: 1833
DATE: DEC 2024
SCALE: 1"=40'
DRAWN: DR
DESIGNED: NS
APPROVED: BR



DWG. NO.
PGD03

SHT. 10 OF 11

KEY MAP
N.T.S.


40 20 0 40 80
SCALE: 1" = 40'

MATCHLINE SEE PGD03

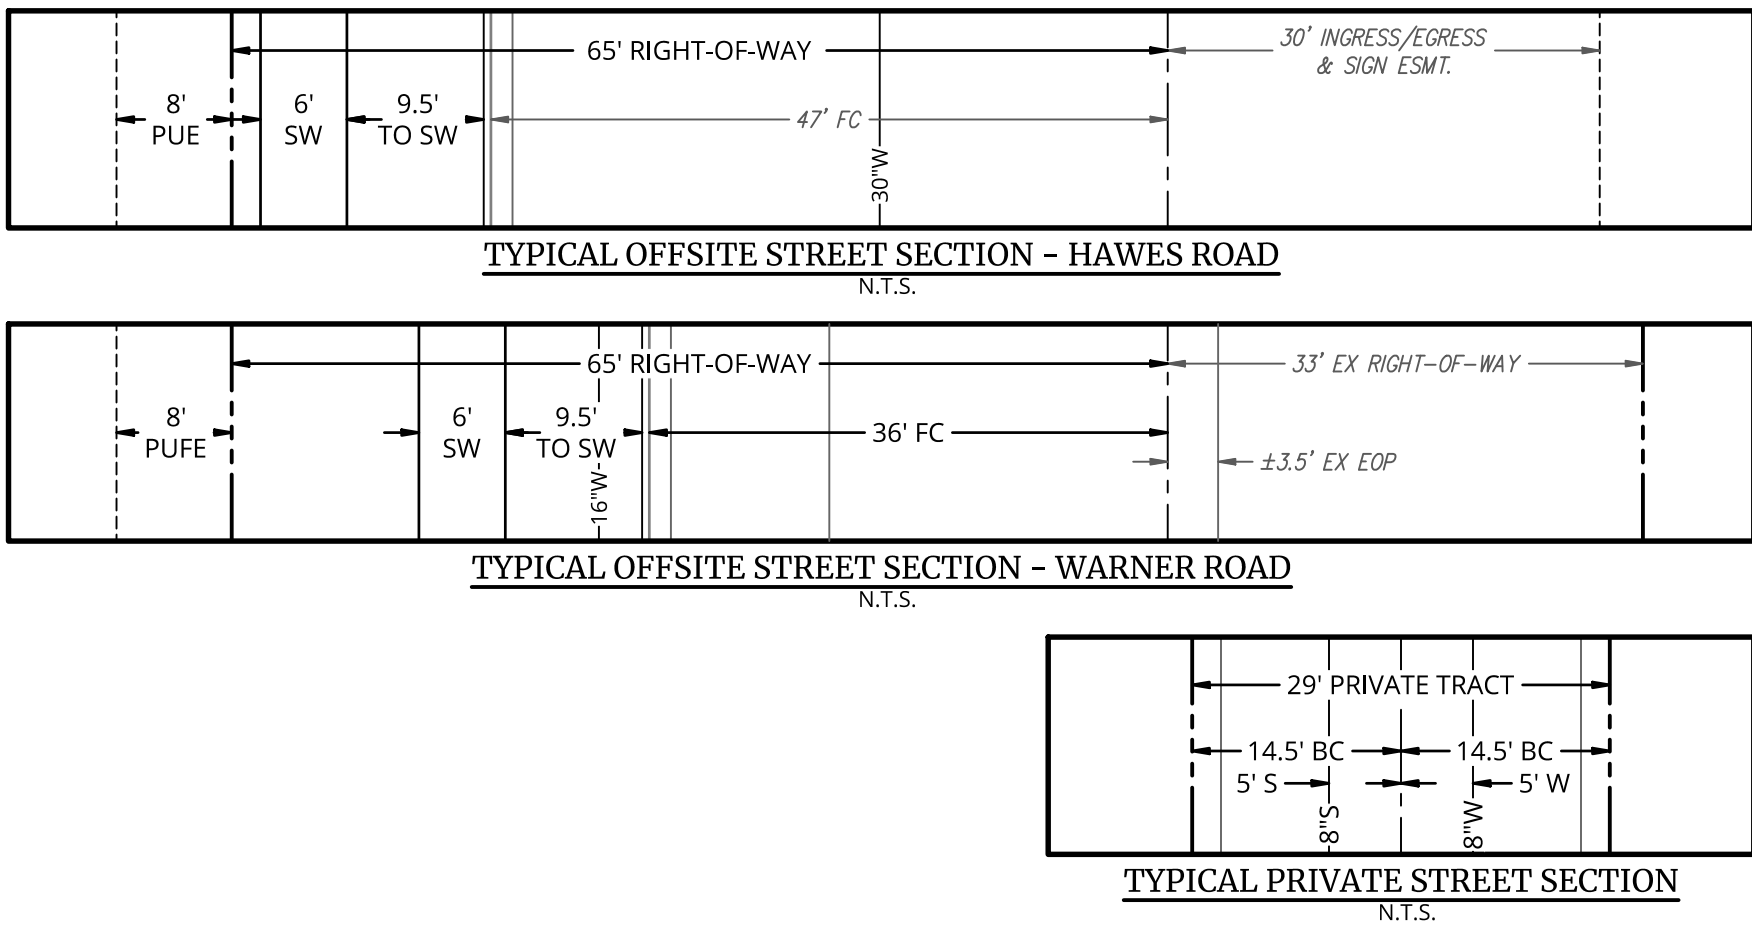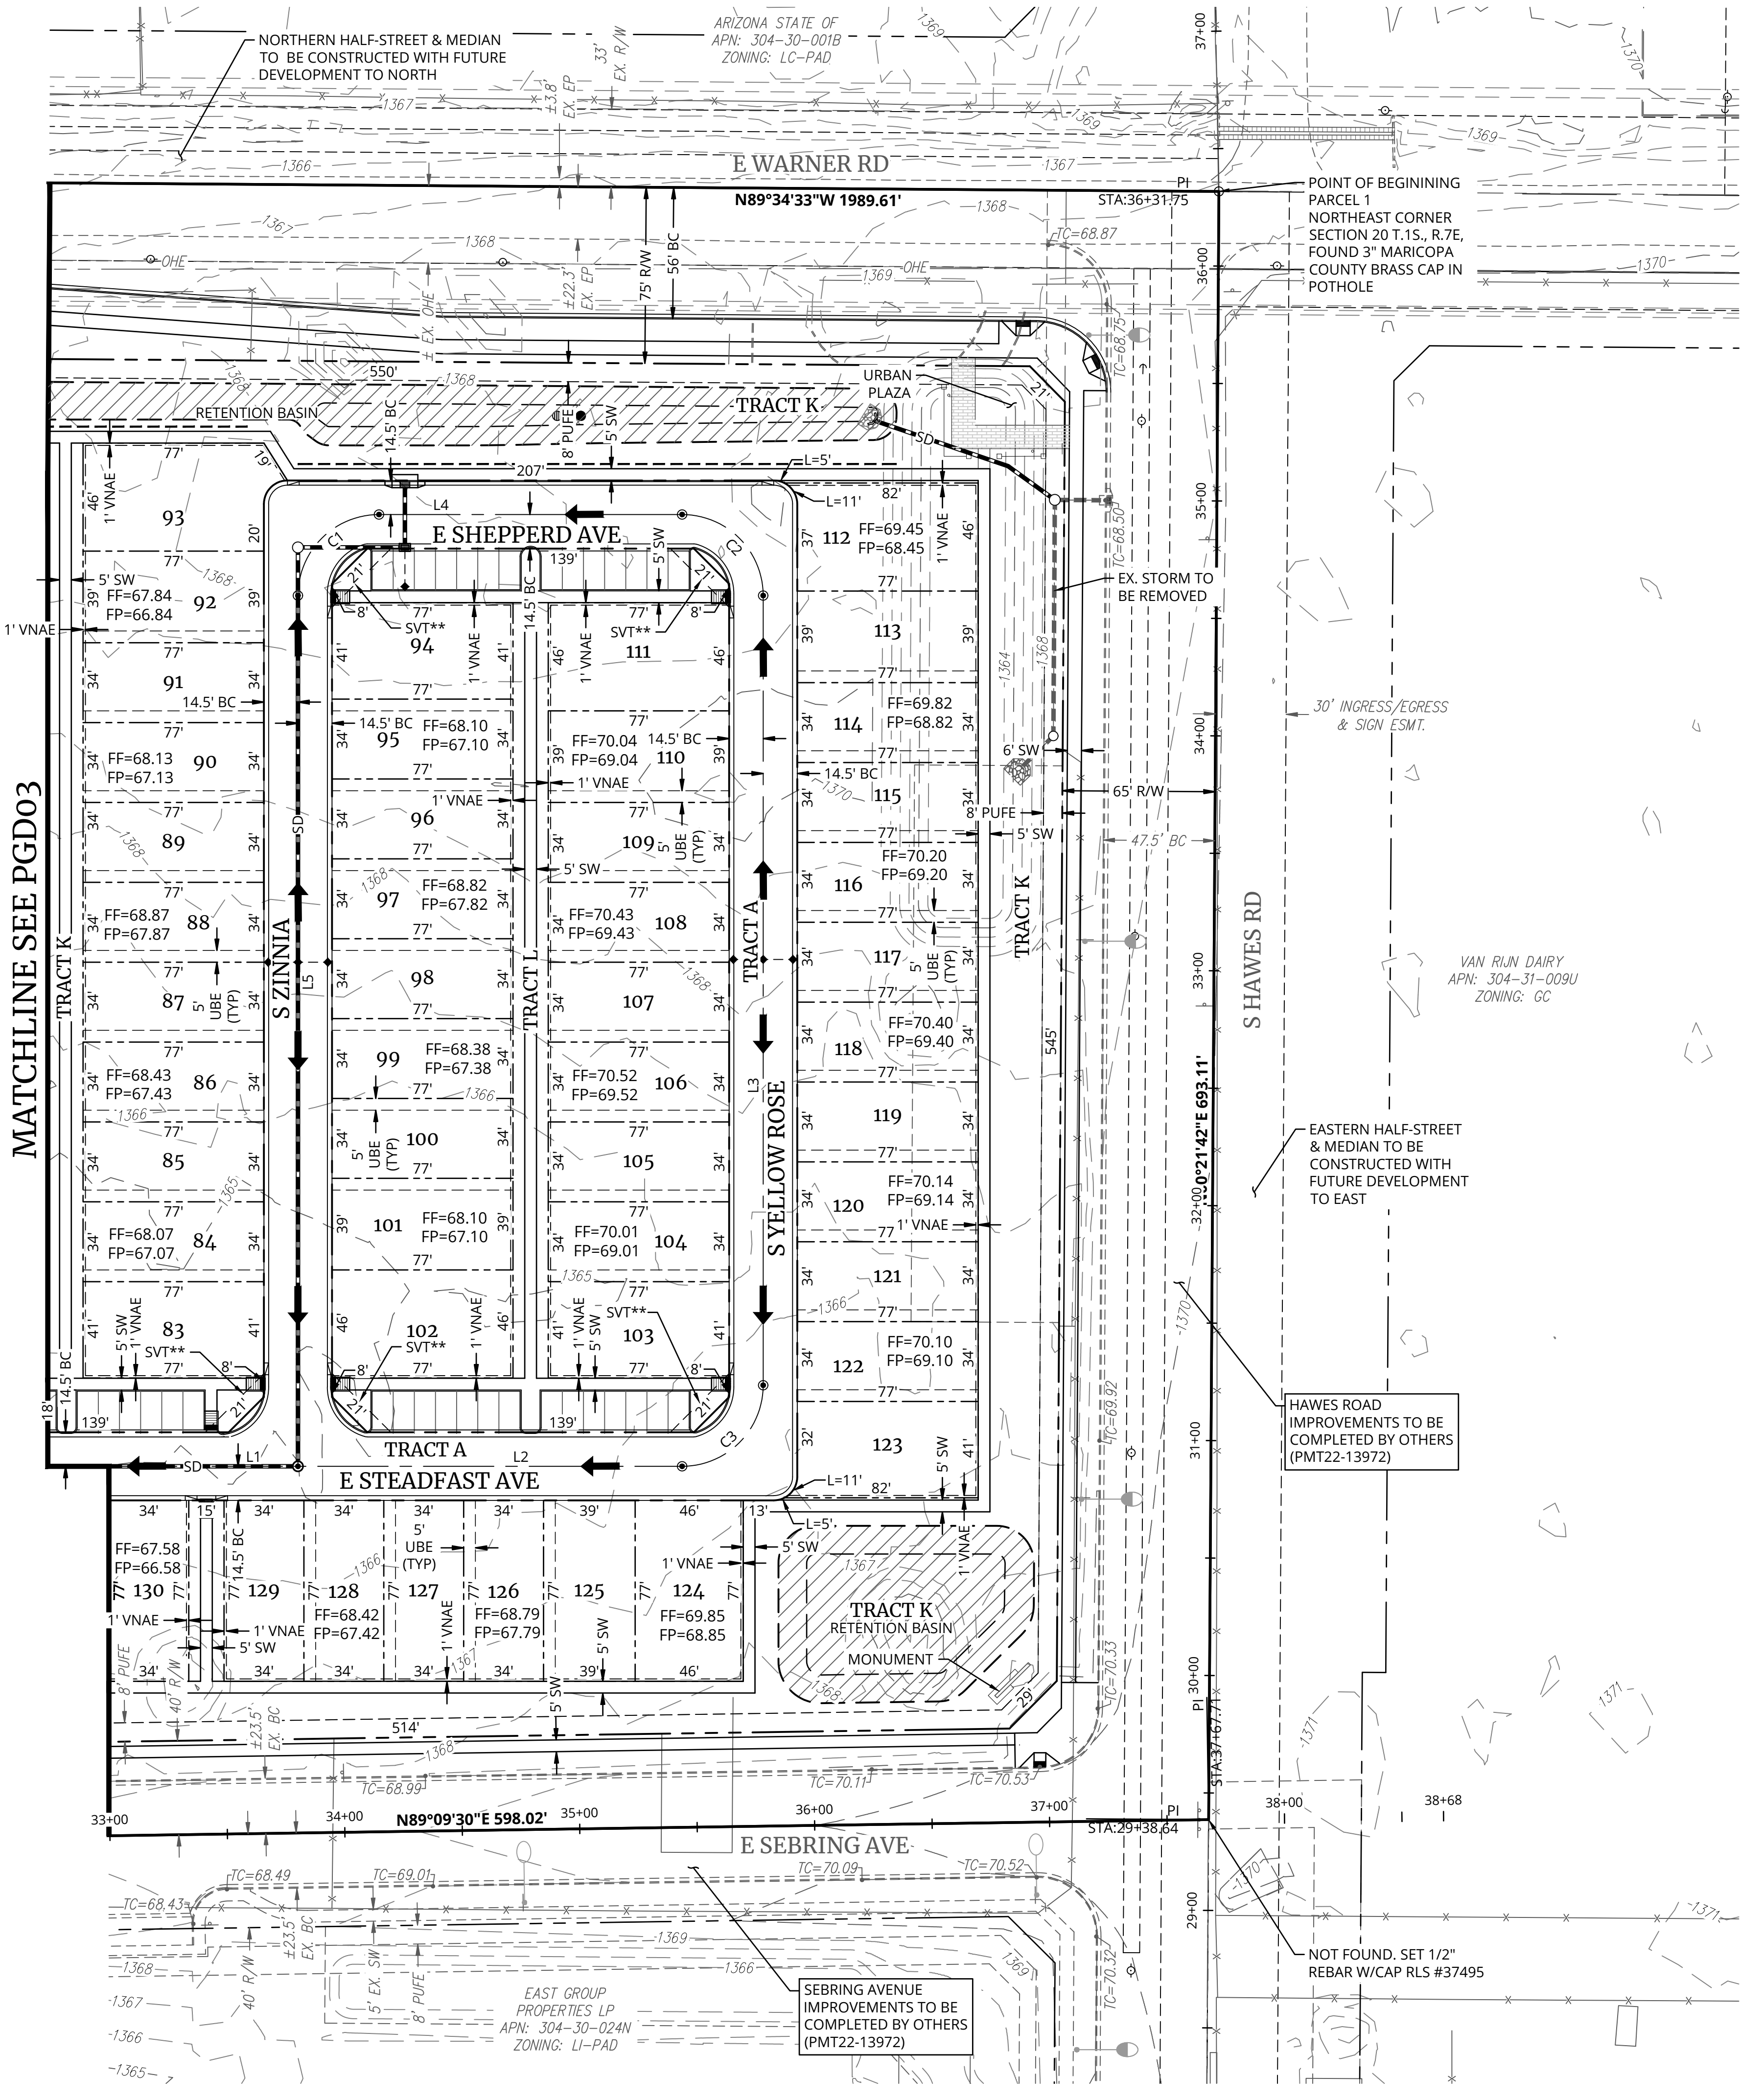

LINE TABLE		
NO.	DIRECTION	LENGTH
L1	N90°00'00\"E	198.00'
L2	N90°00'00\"E	163.50'
L3	N00°00'00\"E	336.17'
L4	N90°00'00\"W	129.00'
L5	S00°00'00\"E	370.67'

CURVE TABLE			
NO.	RADIUS	DELTA	LENGTH
C1	34.50'	90°00'00\"	54.19'
C2	34.50'	90°00'00\"	54.19'
C3	34.50'	90°00'00\"	54.19'

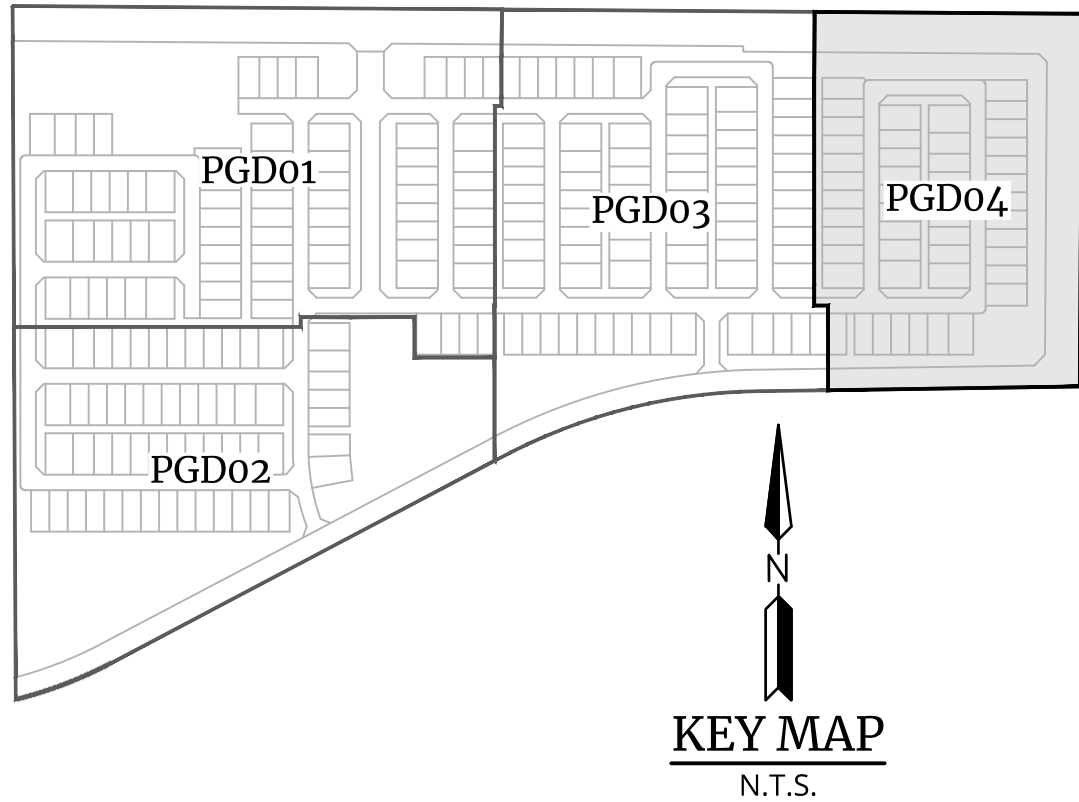

REV:

2141 E. HIGHLAND AVE., STE. 250
PHOENIX, AZ 85016
P: 602.490.0535 / F: 602.368.2436
www.colliersengineering.com

Formerly
HILGARTWILSON

Colliers

Engineering
& Design

REGISTERED PROFESSIONAL ENGINEER (CIVIL)
53637
ZACH
HILGART
12/16/24
ARIZONA U.S.A.

HAWES CROSSING - VILLAGE 4
8235 E. WARNER ROAD
MESA, ARIZONA

PRELIMINARY PLAT - GRADING SHEET

Engineering
& Design

PROJ NO.: 1833
DATE: DEC 2024
SCALE: 1\"=40\"
DRAWN: DR
DESIGNED: NS
APPROVED: BR

DWG. NO.
PGD04

SHT. 11 OF 11

KEY MAP
N.T.S.

40 20 0 40 80
SCALE: 1\"=40\"
1\" = 40'