

Preliminary Designs - Site Map Sign Locations



QUALITY. DESIGN. STRUCTURE.
Custom Architectural Signs

729 N. Golden Key St. Gilbert, Arizona 85233
480.967.6029 • tsdesigns.com

PROJECT NAME:

One @ Mountain Vista

CLIENT:

One @ Mountain Vista

DATE:

9.23.2021

PHASE OF COMPLETION:

- CONCEPTUAL
- REVISION
- APPROVED DESIGN
- SHOP DRAWING


REVISIONS:

- 1.
- 2.
- 3.

CLIENT APPROVAL:

SALES REP/DESIGNER:



Cassandra/Frankie

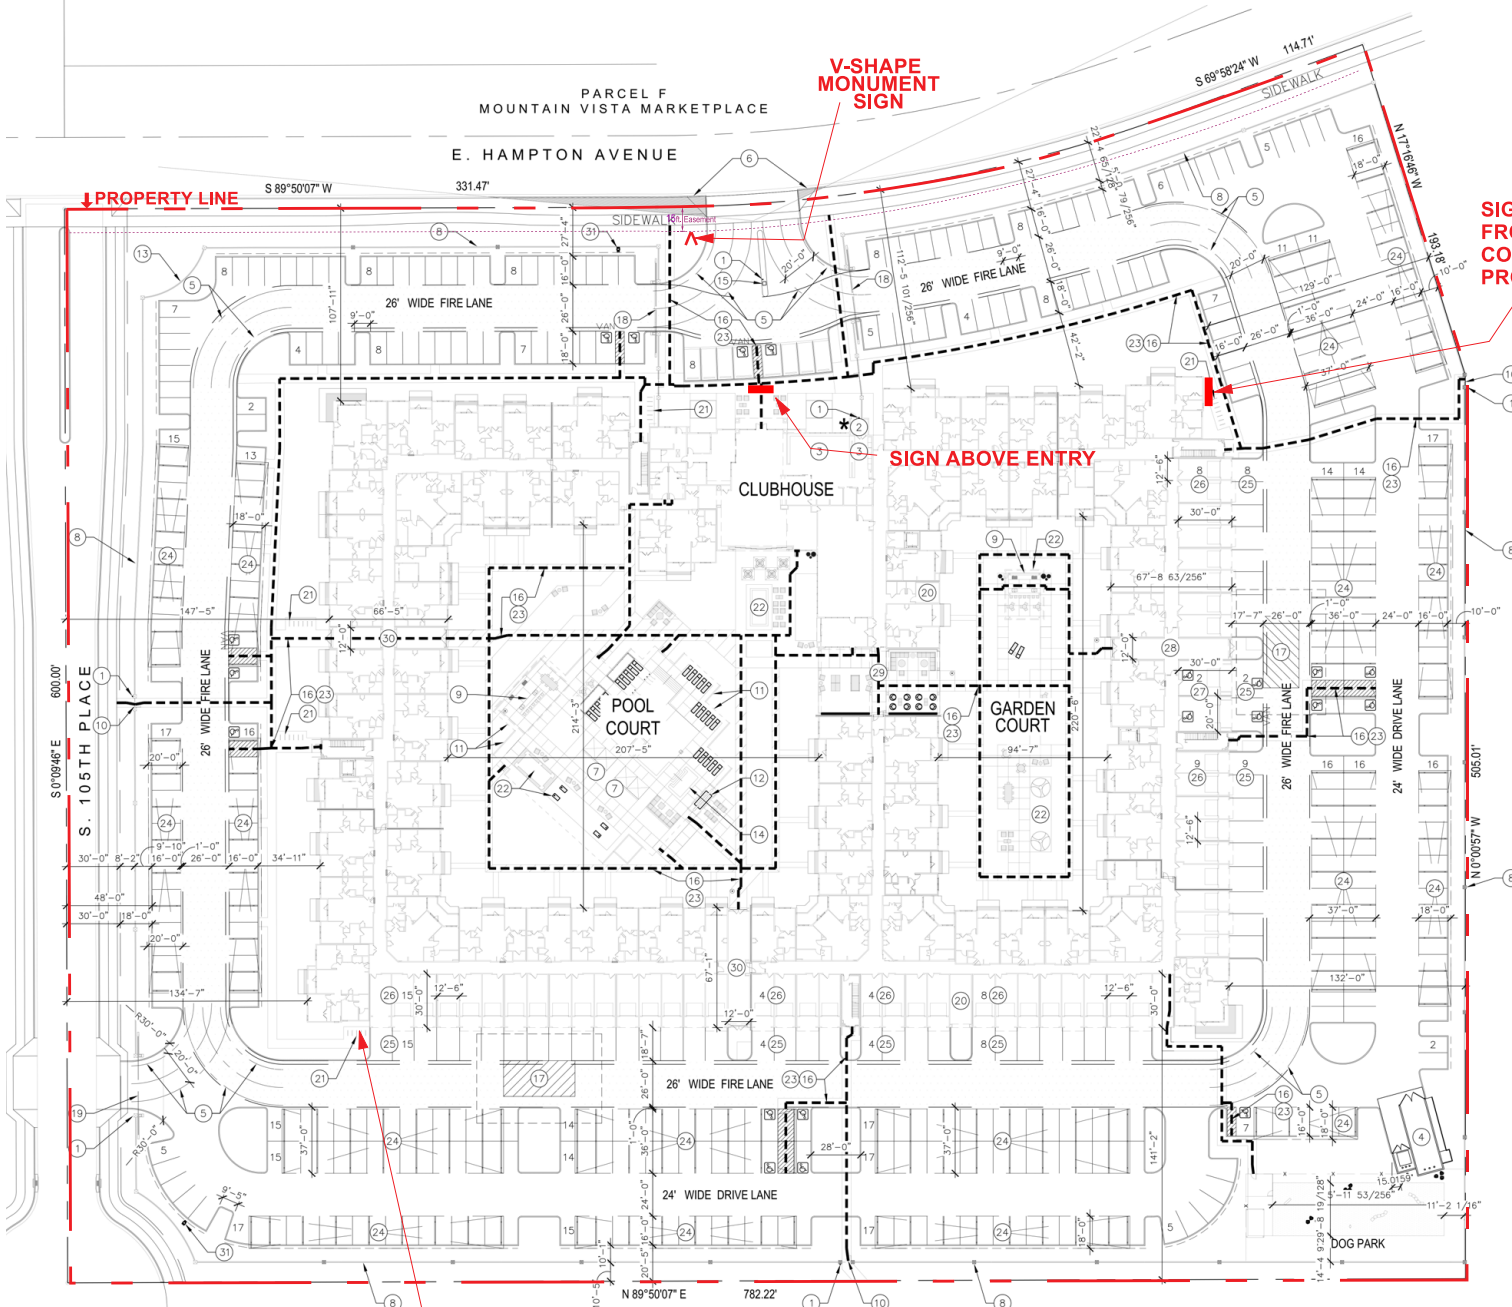

SIGN FACING FREEWAY


PARCEL D
MOUNTAIN VISTA MARKETPLACE

© COPYRIGHT 2021 BY WILLIAM J. PROKES. TS&G Signs, LLC, TILE SIGNS AND GRAPHICS ALL RIGHTS RESERVED. ANY TWO OR THREE DIMENSIONAL REPRODUCTION, DERIVATION OR DISPLAY OF THIS WORK WITHOUT WRITTEN PERMISSION IS A VIOLATION OF FEDERAL CRIMINAL AND CIVIL STATUTES AND WILL SUBJECT SUCH VIOLATOR TO IMPRISONMENT, FINE, INJUNCTION, AND MONETARY DAMAGES.

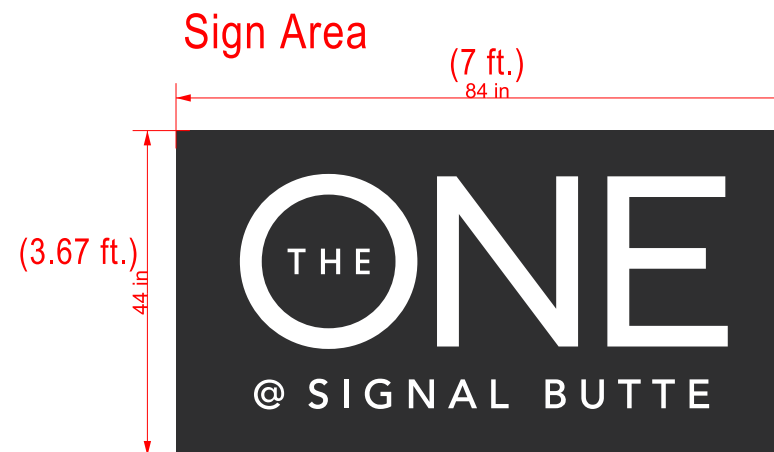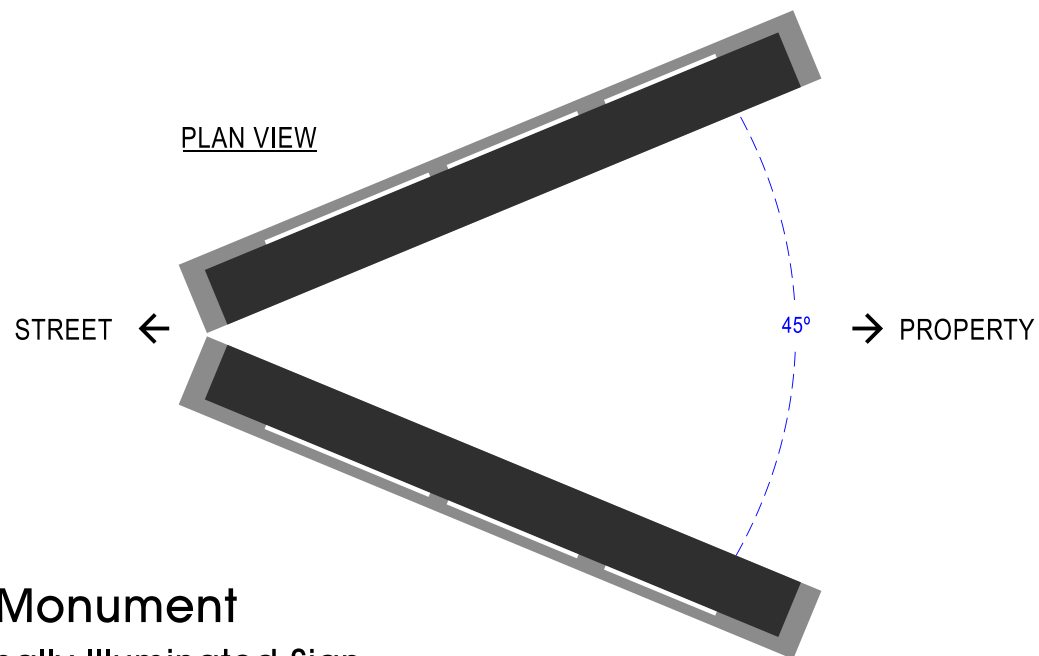

7 ft. x 3.67 ft. = 25.69 Sq.Ft.

V-Shape Monument
Single Sided - Internally Illuminated Sign


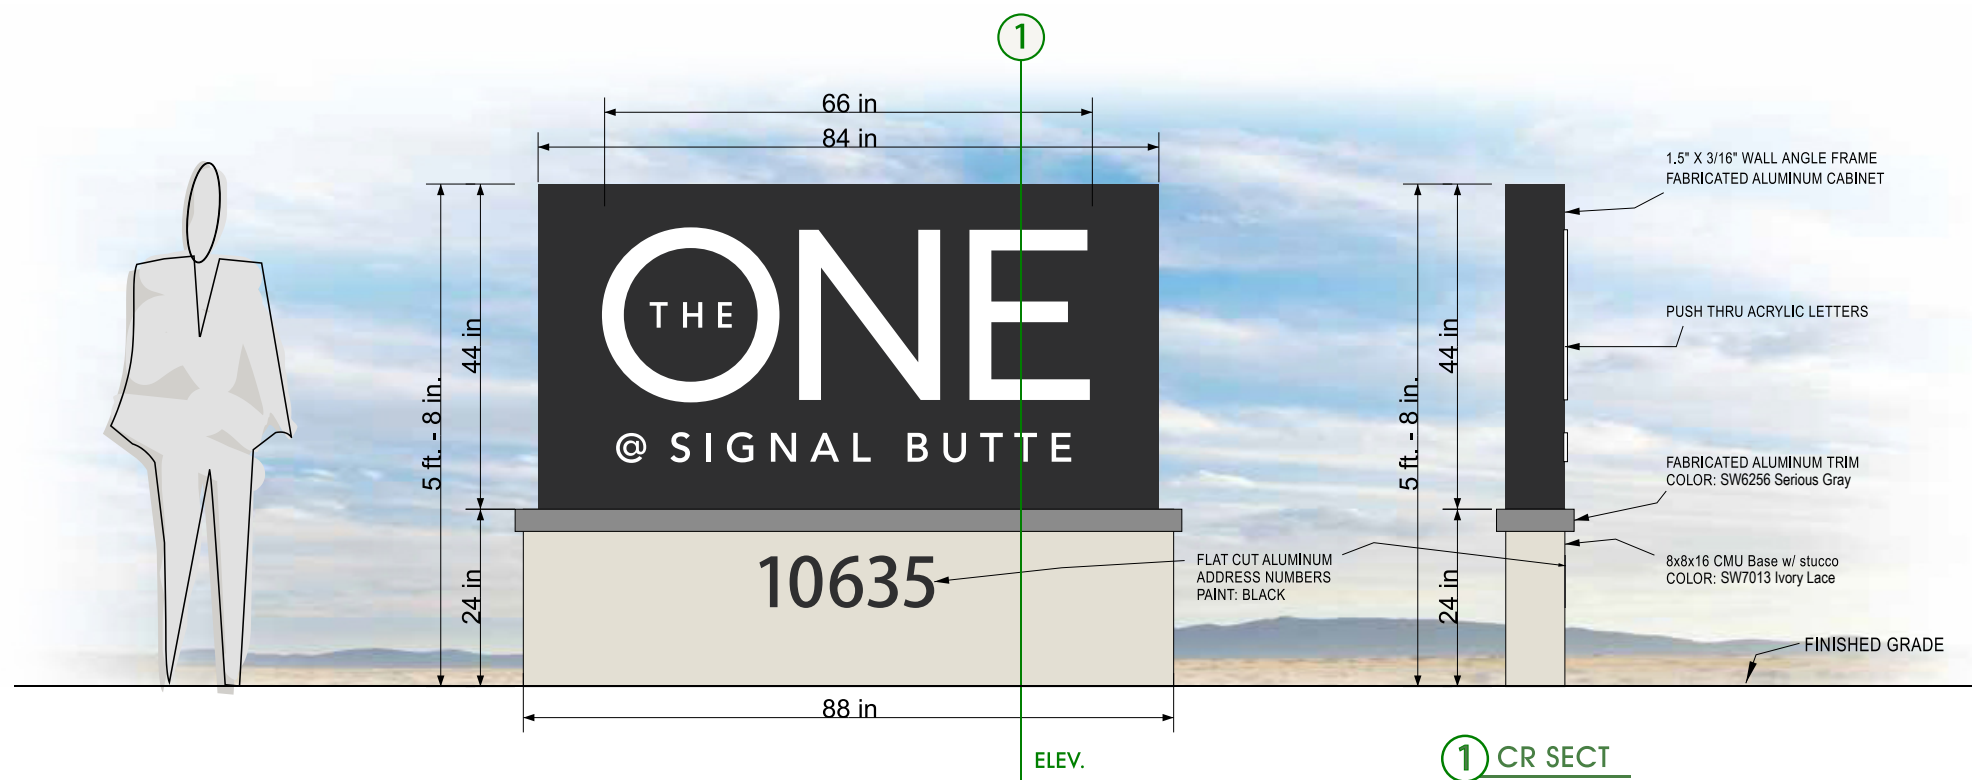


- BASE COLOR:
Color: SW7013 - IVORY LACE
- ALUMINUM CABINET:
COLOR: SW 6258 - TRICORN BLACK
- ALUMINUM TRIM:
COLOR: SW6256 SERIOUS GRAY
- PUSH THRU LETTERS & GRAPHICS
COLOR: WHITE



- CONCEPTUAL
- REVISION
- APPROVED DESIGN
- PERMIT

V-Shape Monument

Single Sided - Internally Illuminated Sign

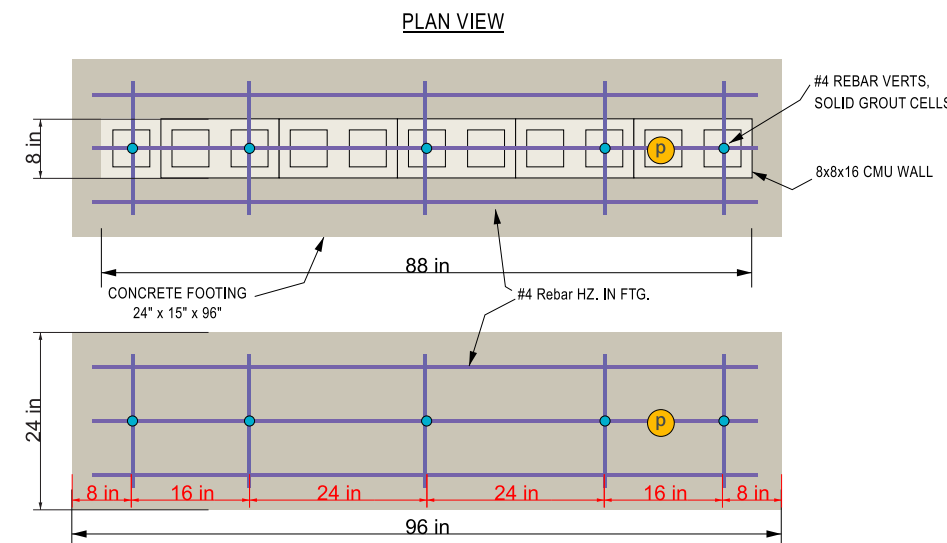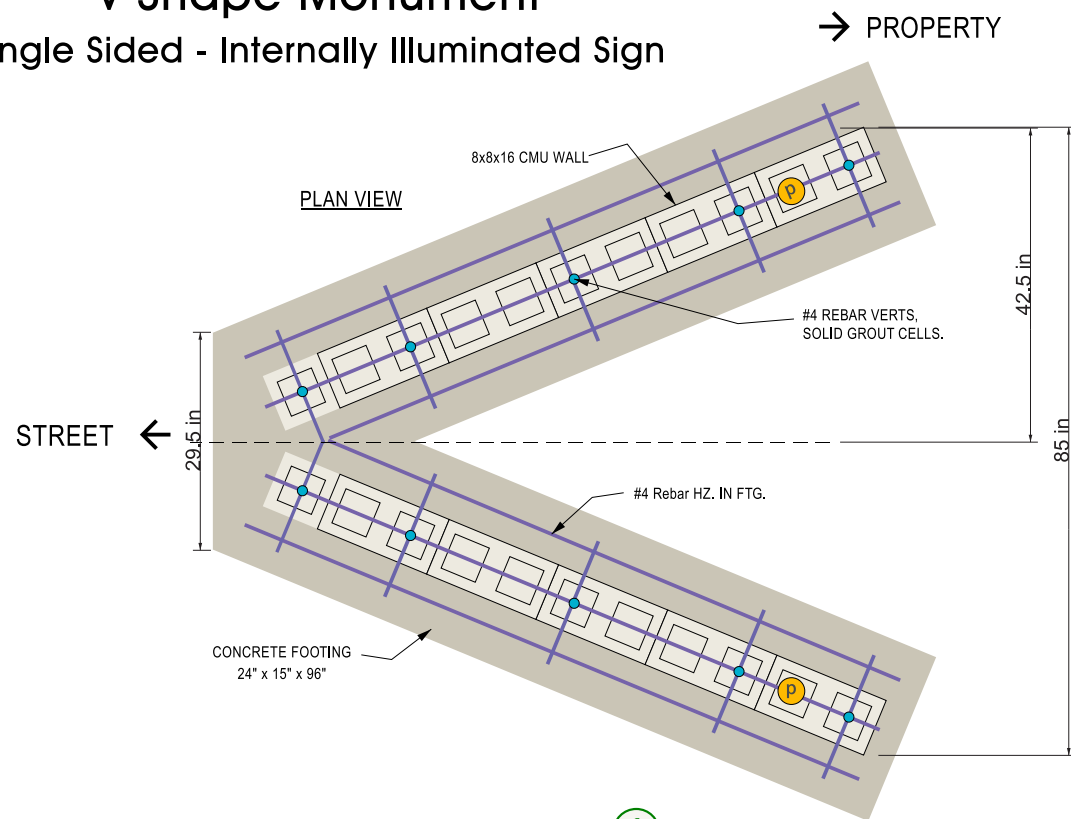

UL CERTIFIED ELECTRIC SIGN
INPUT 120V 4A
LOW VOLTAGE LED ILLUMINATION

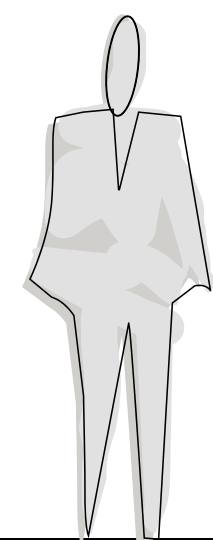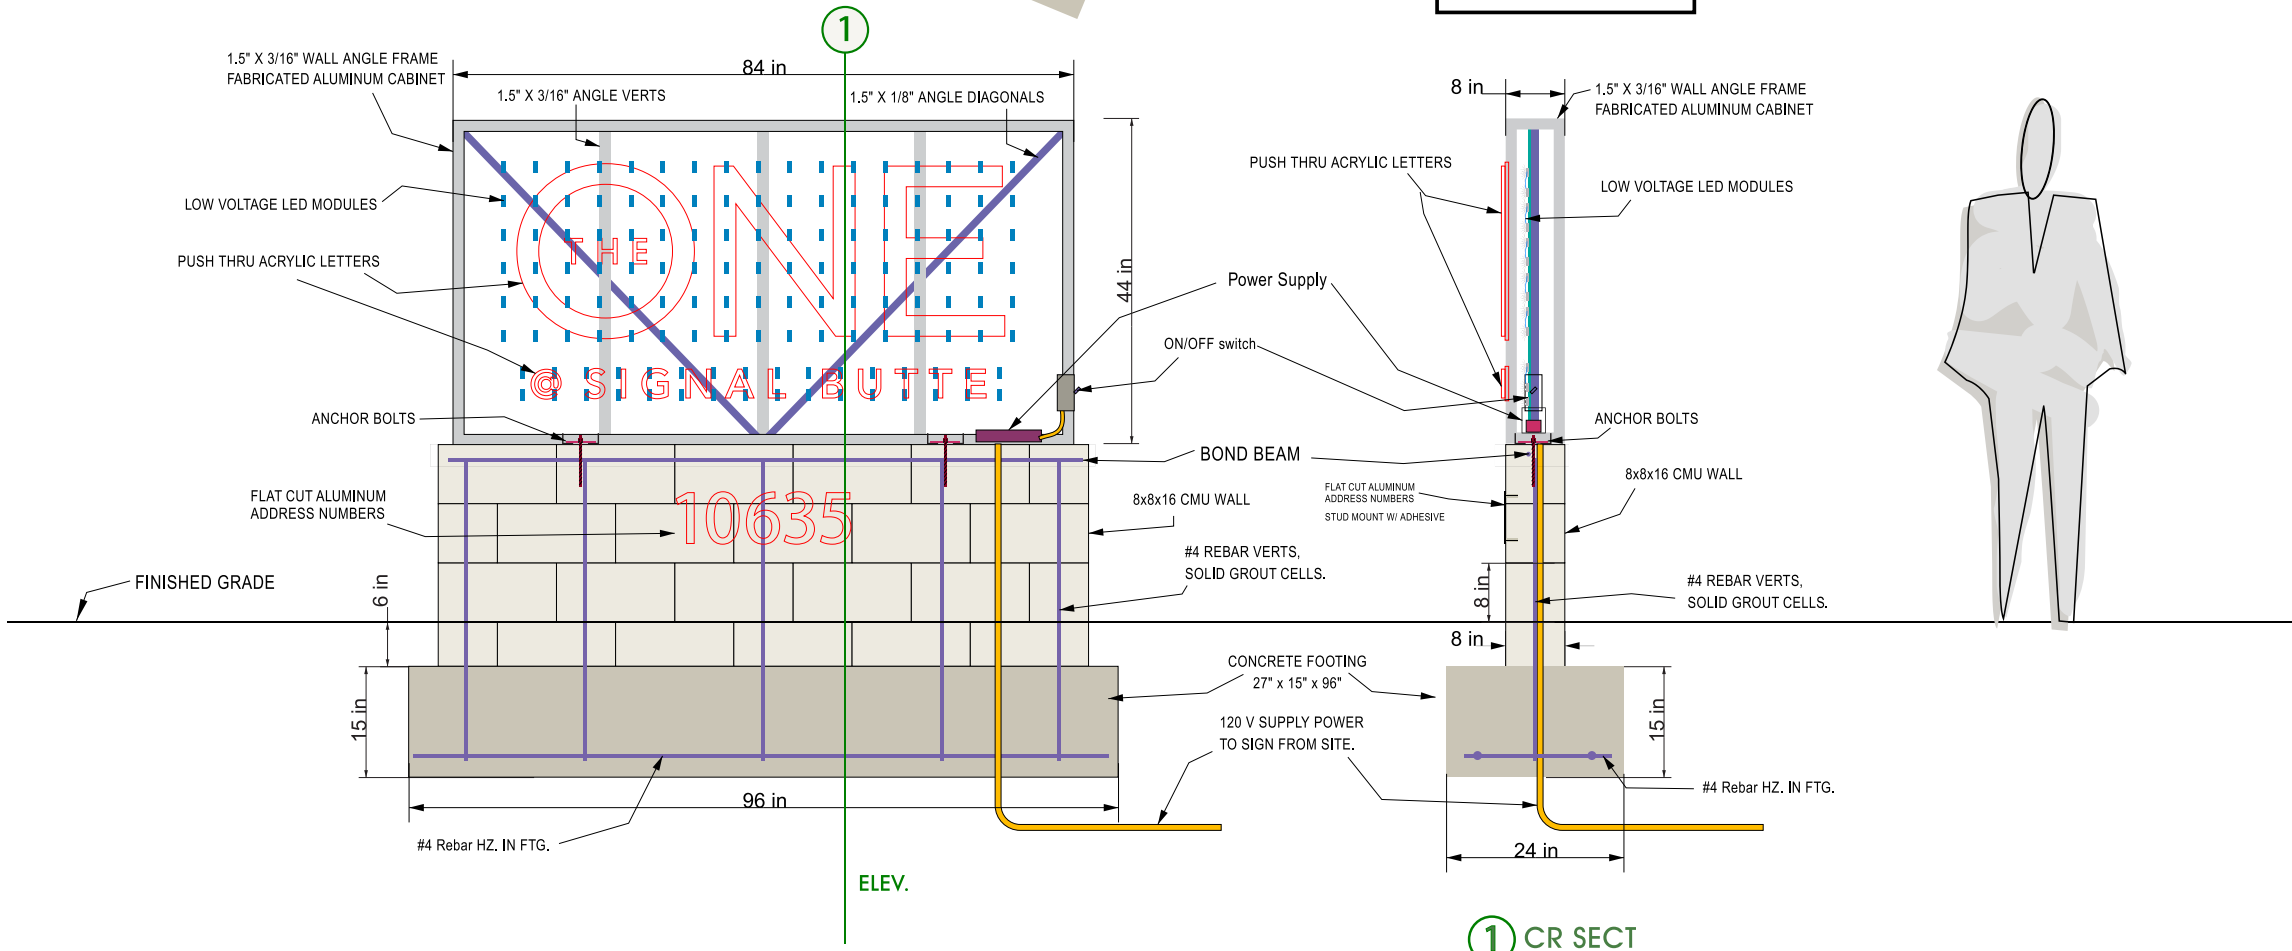

1 CR SECT

EAST ELEVATION



QUALITY. DESIGN. STRUCTURE
Custom Architectural Signs

729 N. Golden Key St. Gilbert, Arizona 85233
480.967.6029 • ts&g.com

PROJECT NAME:

ONE @ Signal Butte

CLIENT:

Talos Holdings

DATE:

5.16.2024

PHASE OF COMPLETION:

- CONCEPTUAL
- REVISION
- APPROVED DESIGN
- SHOP DRAWING

REVISIONS:

1. 10.4.2024
- 2.
- 3.

CLIENT APPROVAL:

SALES REP/DESIGNER:

Cassandra/Frankie




OVERALL EAST ELEVATION

*Enlarged to show measurements



Sign Area
8 ft. x 3.33 ft.
= 26.64 Sq. Ft.

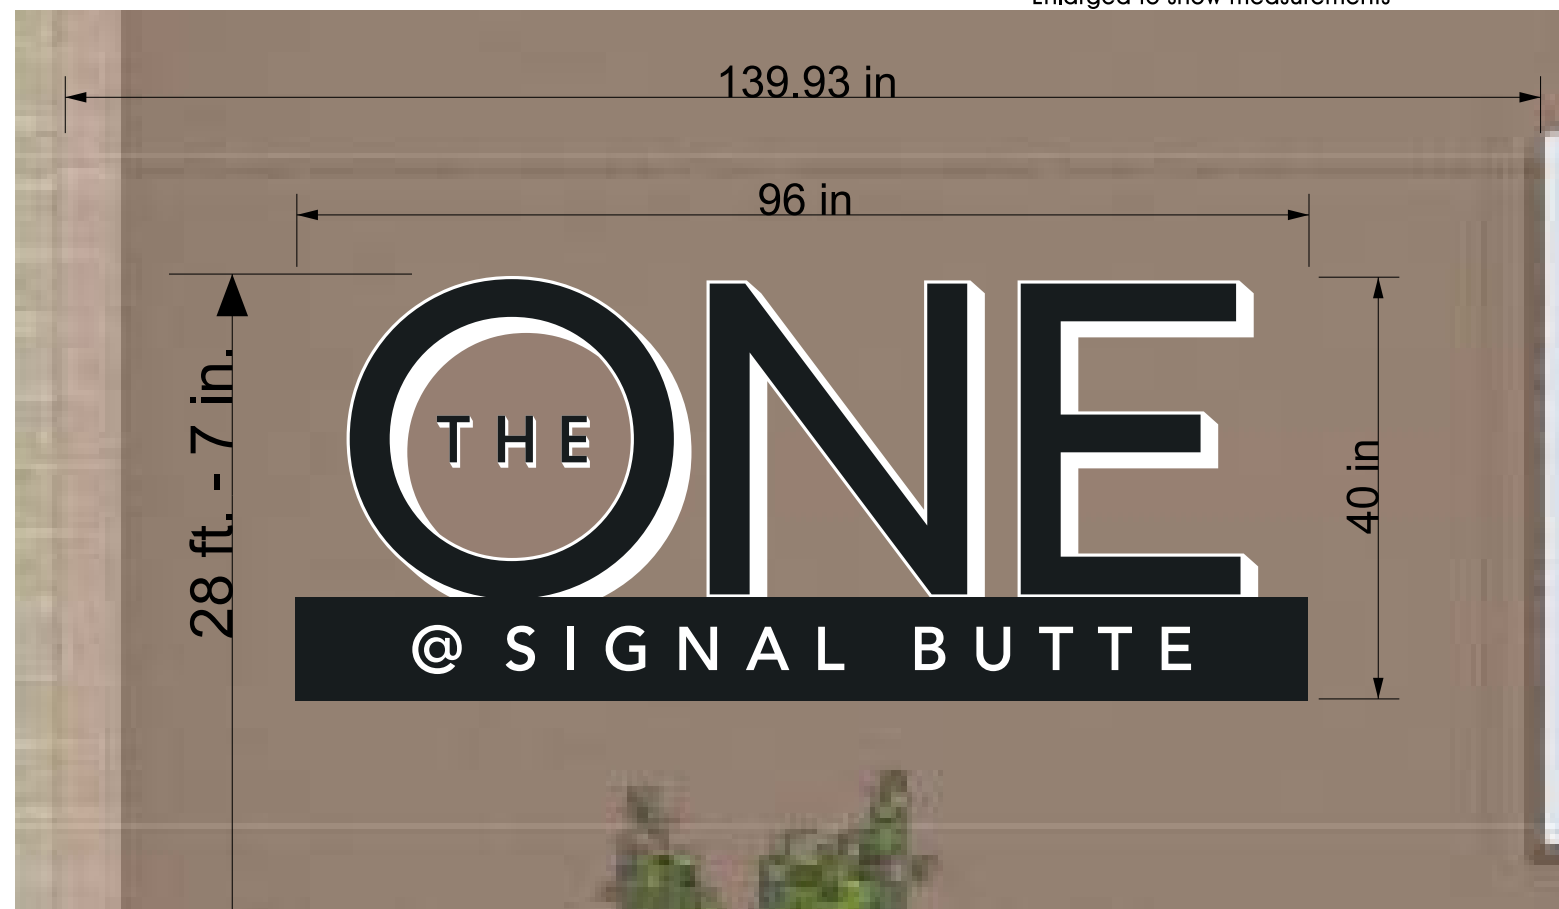

DESCRIPTION:

Face Lit "One" with Day/Night Vinyl, "THE" is Flat Cut Painted Aluminum, Bottom Bar has Push Thru Acrylic Face Lit "@ SIGNAL BUTTE"

COLOR OPTIONS DETAILS:

White SW 6258 - Tricorn Black

Actual product colors may vary from colors shown on your monitor.

© COPYRIGHT 2024 BY WILLIAM J. PROKES, TS&G Signs, LLC. ALL RIGHTS RESERVED. ANY TWO OR THREE DIMENSIONAL REPRODUCTION, DERIVATION OR DISPLAY OF THIS WORK WITHOUT WRITTEN PERMISSION IS A VIOLATION OF FEDERAL, CRIMINAL AND CIVIL STATUTES AND WILL SUBJECT SUCH VIOLATOR TO IMPRISONMENT, FINE, INJUNCTION, AND MONETARY DAMAGES.

NORTH ELEVATION



OVERALL NORTH ELEVATION



QUALITY. DESIGN. STRUCTURE
Custom Architectural Signs

729 N. Golden Key St. Gilbert, Arizona 85233
480.967.6029 • ts&g.com

PROJECT NAME:

ONE @ Signal Butte

CLIENT:

Talos Holdings

DATE:

5.16.2024

PHASE OF COMPLETION:

- CONCEPTUAL
- REVISION
- APPROVED DESIGN
- SHOP DRAWING

REVISIONS:

1. 5.20.2024
2. 10.4.2024
- 3.

CLIENT APPROVAL:

SALES REP/DESIGNER:

Cassandra/Frankie



Sign Area
5.5625 ft. x 2.33 ft.
= 13 Sq. Ft.

DESCRIPTION:

Face Lit "One" with Day/Night Vinyl, "THE" is Flat Cut Painted Aluminum, Bottom Bar has Push Thru Acrylic Face Lit "@ SIGNAL BUTTE"


COLOR OPTIONS DETAILS:

White	SW 6258 - Tricorn Black
-------	-------------------------

Actual product colors may vary from colors shown on your monitor.

© COPYRIGHT 2024 BY WILLIAM J. PROKES, TS&G Signs, LLC. ALL RIGHTS RESERVED. ANY TWO OR THREE DIMENSIONAL REPRODUCTION, DERIVATION OR DISPLAY OF THIS WORK WITHOUT WRITTEN PERMISSION IS A VIOLATION OF FEDERAL CRIMINAL AND CIVIL STATUTES AND WILL SUBJECT SUCH VIOLATOR TO IMPRISONMENT, FINE, INJUNCTION, AND MONETARY DAMAGES.

SOUTH ELEVATION

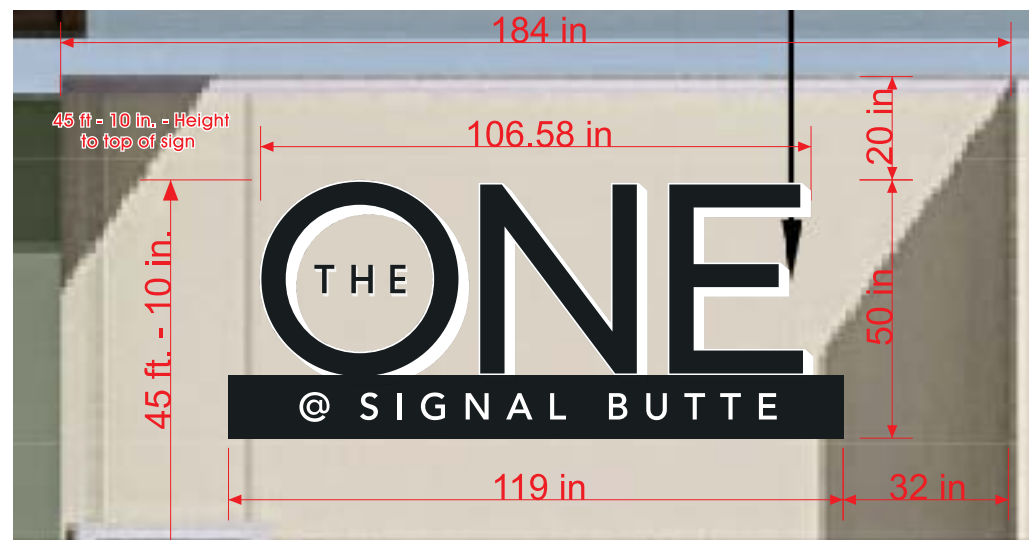

*Enlarged to show measurements

Sign Area
9.92 ft. x 4.2 ft.
= 41.7 Sq. Ft.



QUALITY. DESIGN. STRUCTURE
Custom Architectural Signs

729 N. Golden Key St. Gilbert, Arizona 85233
480.967.6029 • tsgsigns.com

PROJECT NAME:

ONE @ Signal Butte

CLIENT:

Talos Holdings

DATE:

5.16.2024

PHASE OF COMPLETION:

- CONCEPTUAL
- REVISION
- APPROVED DESIGN
- SHOP DRAWING

REVISIONS:

1. 10.4.2024
- 2.
- 3.

CLIENT APPROVAL:

SALES REP/DESIGNER:

Cassandra/Frankie

DESCRIPTION:

Face Lit "One" with Day/Night Vinyl, "THE" is Flat Cut Painted Aluminum, Bottom Bar has Push Thru Acrylic Face Lit "@ SIGNAL BUTTE"


COLOR OPTIONS DETAILS:

White SW 6258 - Tricorn Black

Actual product colors may vary from colors shown on your monitor.

© COPYRIGHT 2024 BY WILLIAM J. PROKES, TS&G Signs, LLC. TILE SIGNS AND GRAPHICS ALL RIGHTS RESERVED. ANY TWO OR THREE DIMENSIONAL REPRODUCTION, DERIVATION OR DISPLAY OF THIS WORK WITHOUT WRITTEN PERMISSION IS A VIOLATION OF FEDERAL, CRIMINAL AND CIVIL STATUTES AND WILL SUBJECT SUCH VIOLATOR TO IMPRISONMENT, FINE, INJUNCTION, AND MONETARY DAMAGES.

Map

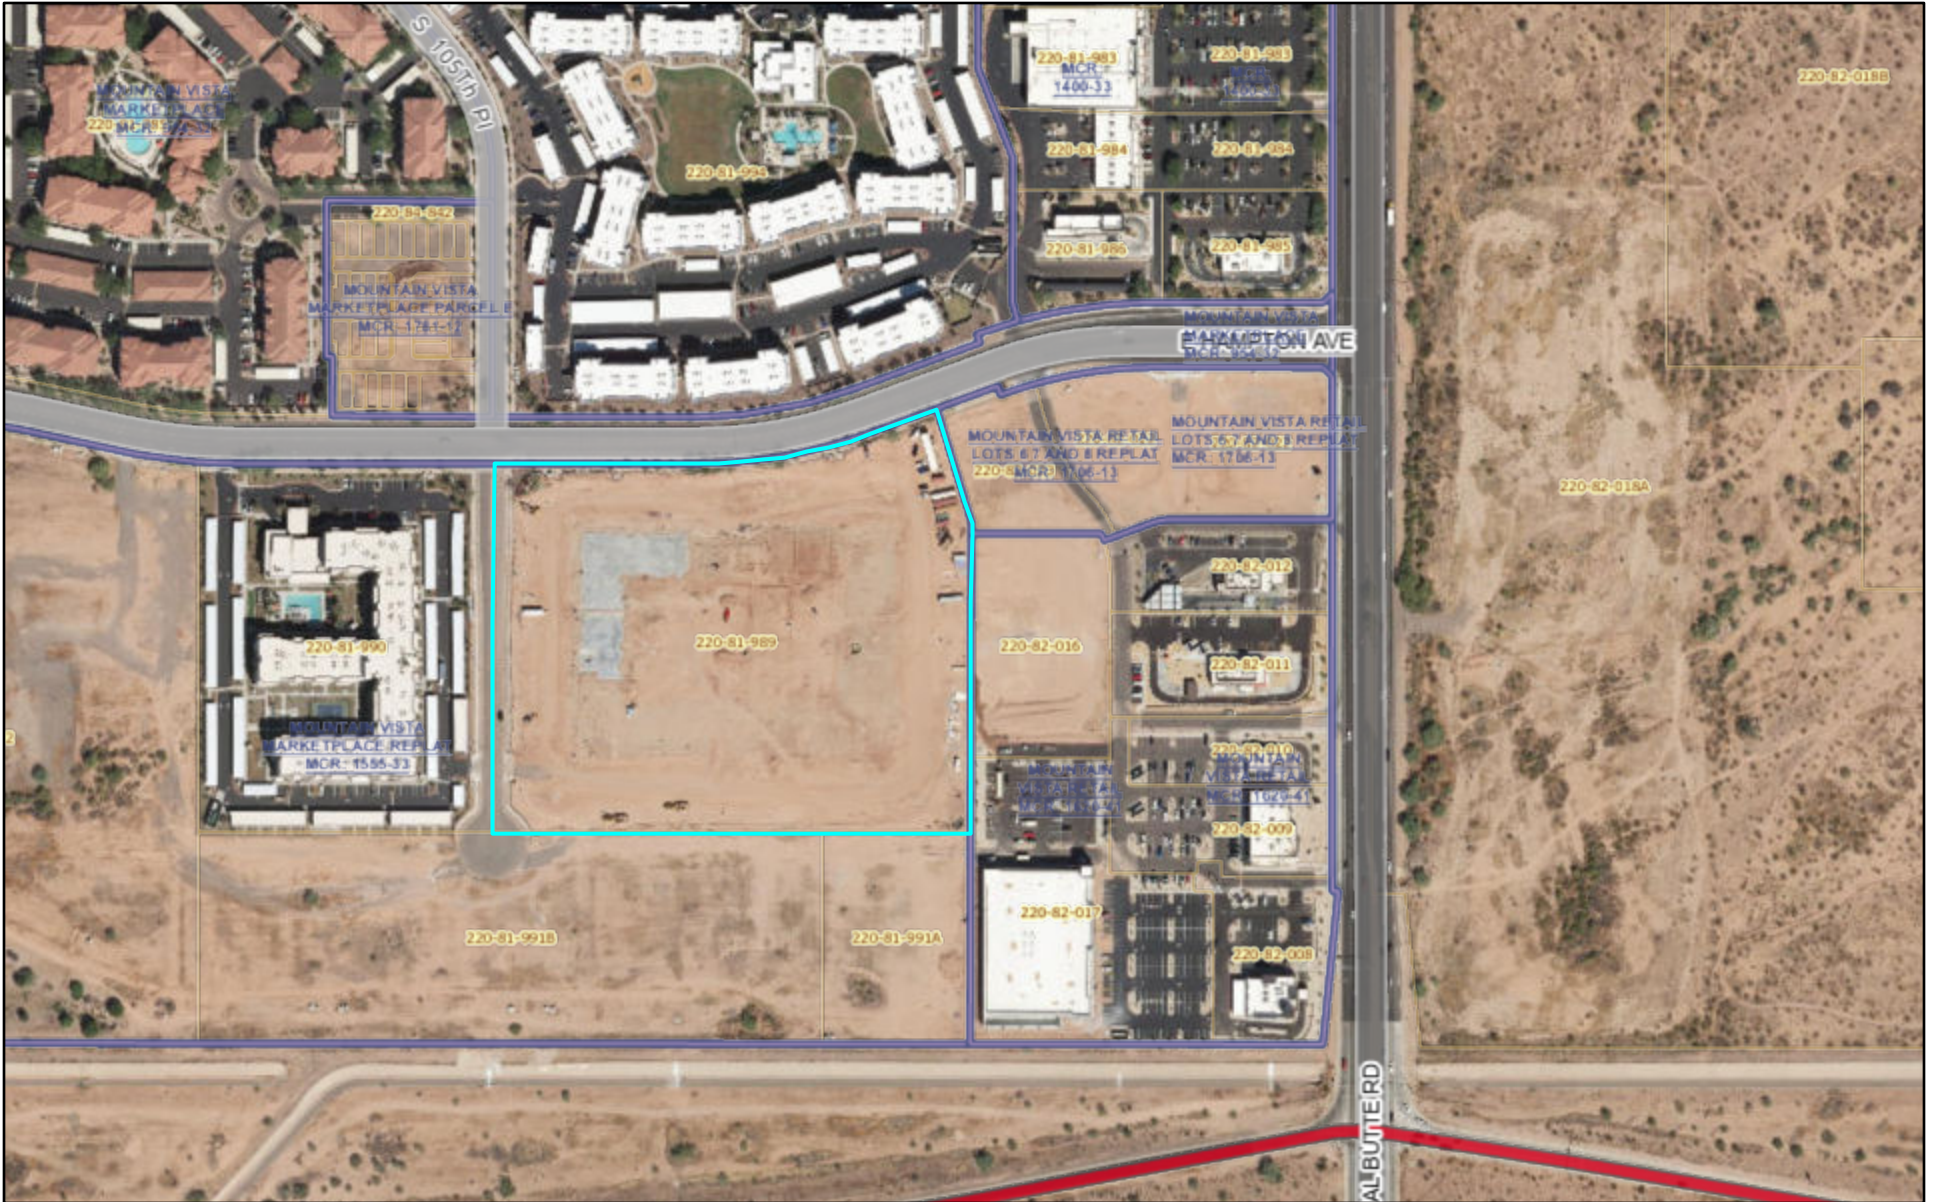

August 13, 2024

