



SYMBOL	BOTANICAL NAME	COMMON NAME	SIZE	NO.	REMARKS
TREES					
	PROSPERIS JULIFLORA	NATIVE MESQUITE	24" BOX	12	
	CERODIUM FLORIDUM	BLUE PALO VERDE	24" BOX	8	
	CERODIUM PRAECOX	PALO BREA	24" BOX	7	
	FICUS BENJAMINA	WEeping FIG	36" BOX	13	
			36" BOX	12	
			36" BOX	6	N PLANTER
ACCENTS					
	CARRIEGA GIGANTEA	SHADURO	12"	4	
	DASYRON WHEELERI	DESERT SPOON	5 GAL.	48	
	FEROCACTUS WISLIZENII	BARREL	12"	9	
	ECHINOACTIS GRUSONI	GOLDEN BARREL	12"	18	
	FOLIOLIBRIA SP.INDENS	OCOTILLO	15 GAL.	5	
	HEPHERALOE PARVIFLORUM	RED YUCCA	1 GAL.	49	
	OPUNTIA SANTARITA	TUBAC	5 GAL.	18	
SHRUBS					
	AMBROSIA DELTOIDEA	TRIANGLE BURSCAPE	1 GAL.	158	
	ASCLEPIAS SIMULATA	DESERT MILKWED	5 GAL.	13	
	BACCHARIS LARICIFOLIA	TURBENTINE BUSH	1 GAL.	57	
	CAESALPINIA PULCHERRIMA	MEXICAN BIRD OF PARADISE	5 GAL.	5	
	CALLUNERA CALIFORNICA	BLAU RED PARRY CLUSTER	5 GAL.	86	
	HYMENOXYS ACALUIS	ANGELITA DABBY	5 GAL.	7	
	JUSTICIA CALIFORNICA	CHUPAROSA	5 GAL.	45	
	PENSTEMON EASTWILI	FIRECRACKER PENSTEMON	1 GAL.	6	
	PENSTEMON PARRYI	PARRY'S PENSTEMON	1 GAL.	10	
	RUELLIA PENINSULARIS	DESERT RUELLIA	5 GAL.	31	
	SPHAERALCEA AMBRICUA	GLOBE MALLOW	1 GAL.	102	

REQUIRED	PROVIDED
STREET FRONTAGE LANDSCAPE PER 11-33-33 MESA ZON ART/RETAIL STREET FRONTAGE (4 TREES / 24 SHRUB PER 100 FT FRONTAGE) STREET FRONTAGE LANDSCAPE PER 11-33-33 MESA ZON COLLECTOR STREET FRONTAGE (4 TREES / 24 SHRUB PER 100 FT FRONTAGE)	PECOS ROAD: 430' / 25' = 17.2 TREES / 24' BOX = 66.6% 1032' SHRUBS / 36" BOX = 33.3% 222' rd STREET: 495' / 25' = 19.8 TREES / 36" BOX = 33.3% 118.8 SHRUBS / 24" BOX = 66.6% 36" BOX = 33.3% TOTAL TREES = 55 TREES 55 TREES X 25% = 14 TREES (REQD.)
REQUIRED TREE SIZES A MINIMUM OF 25% OF THE TOTAL REQUIRED TREES SHALL BE 36-INCH OR LARGER BOX TREES	36" BOX = 26 TREES (47.3%)

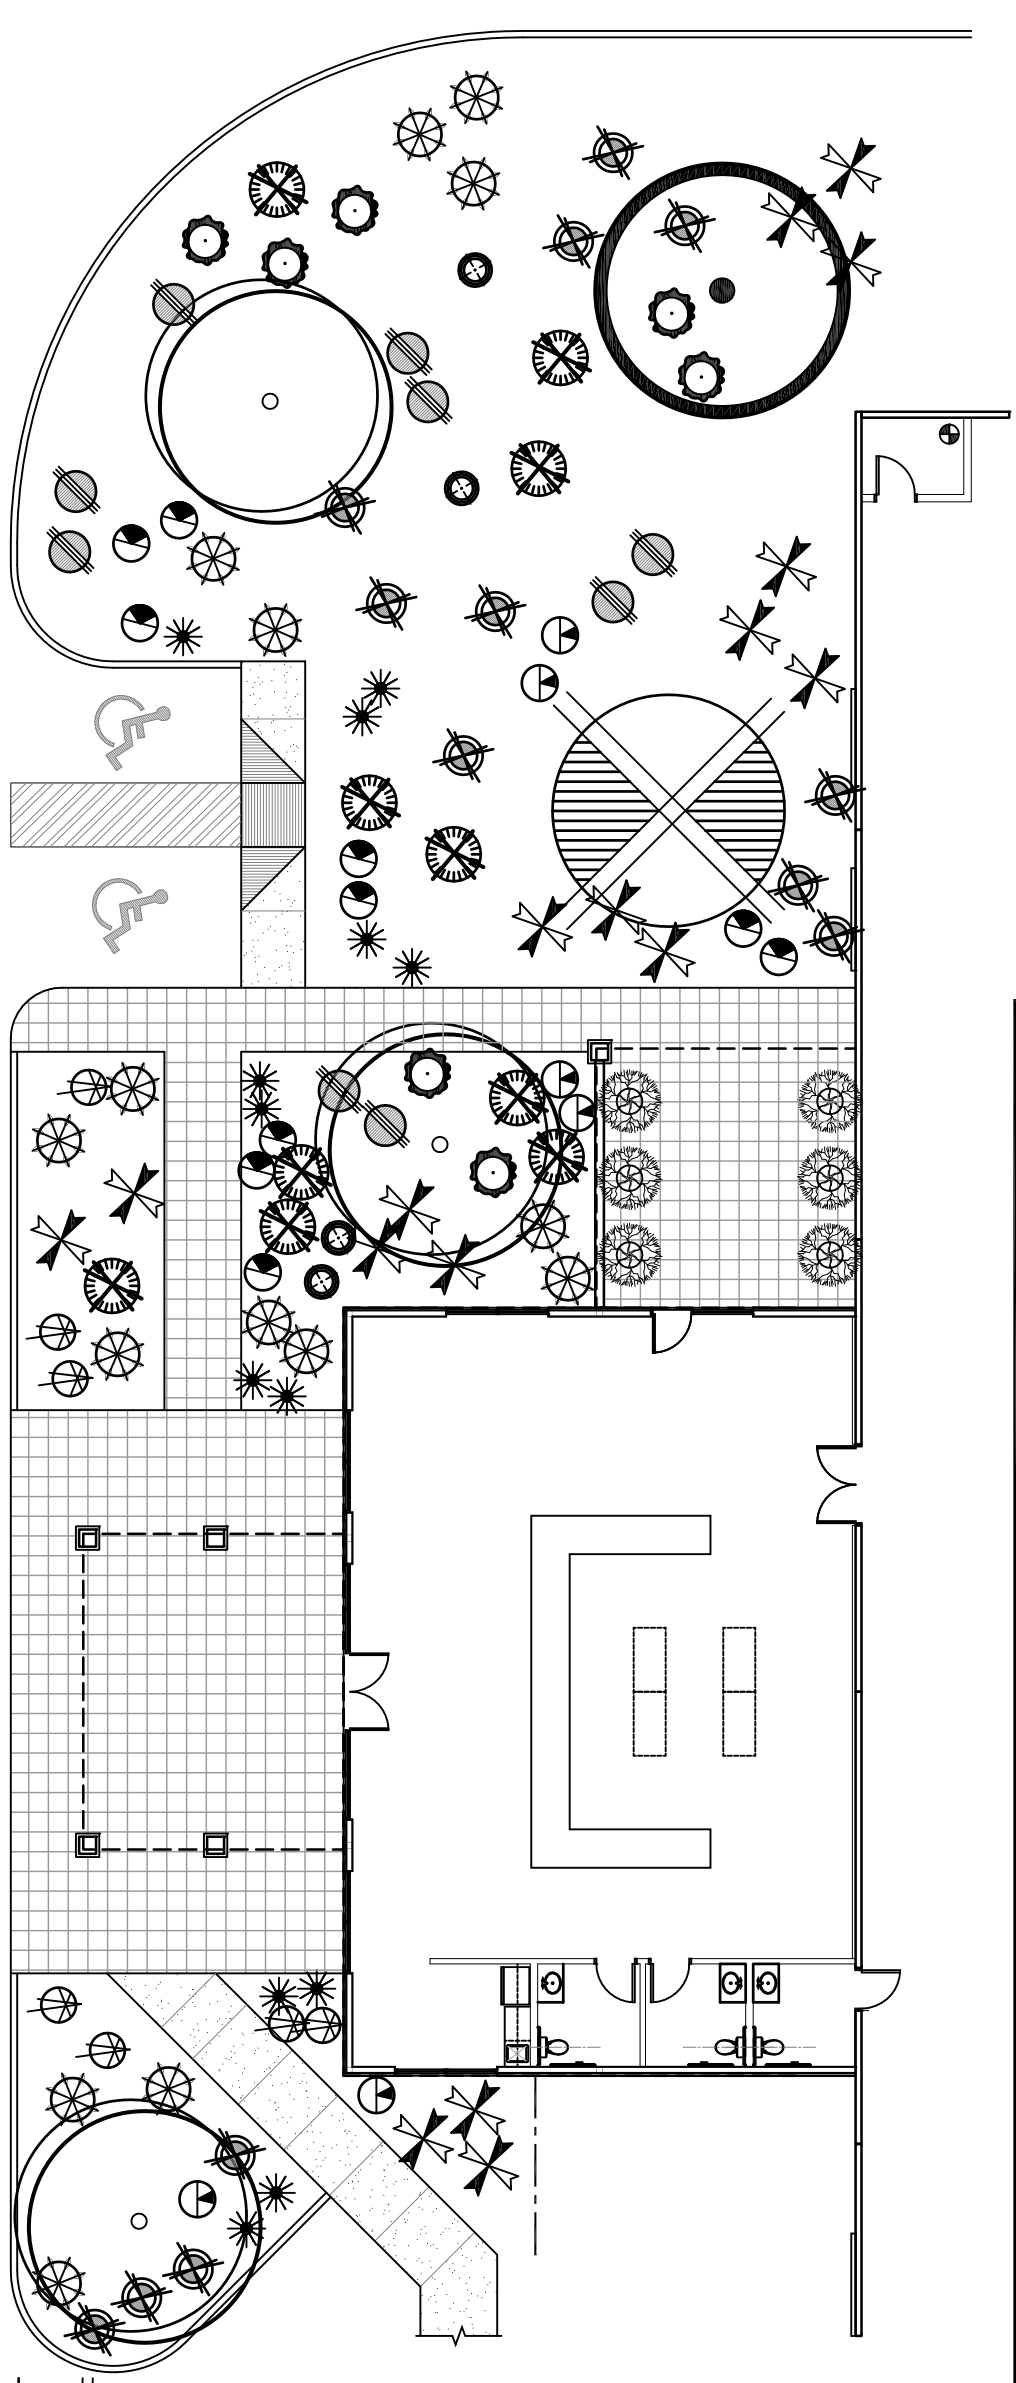

EMPLOYEE & VISITOR PLAZA DET.

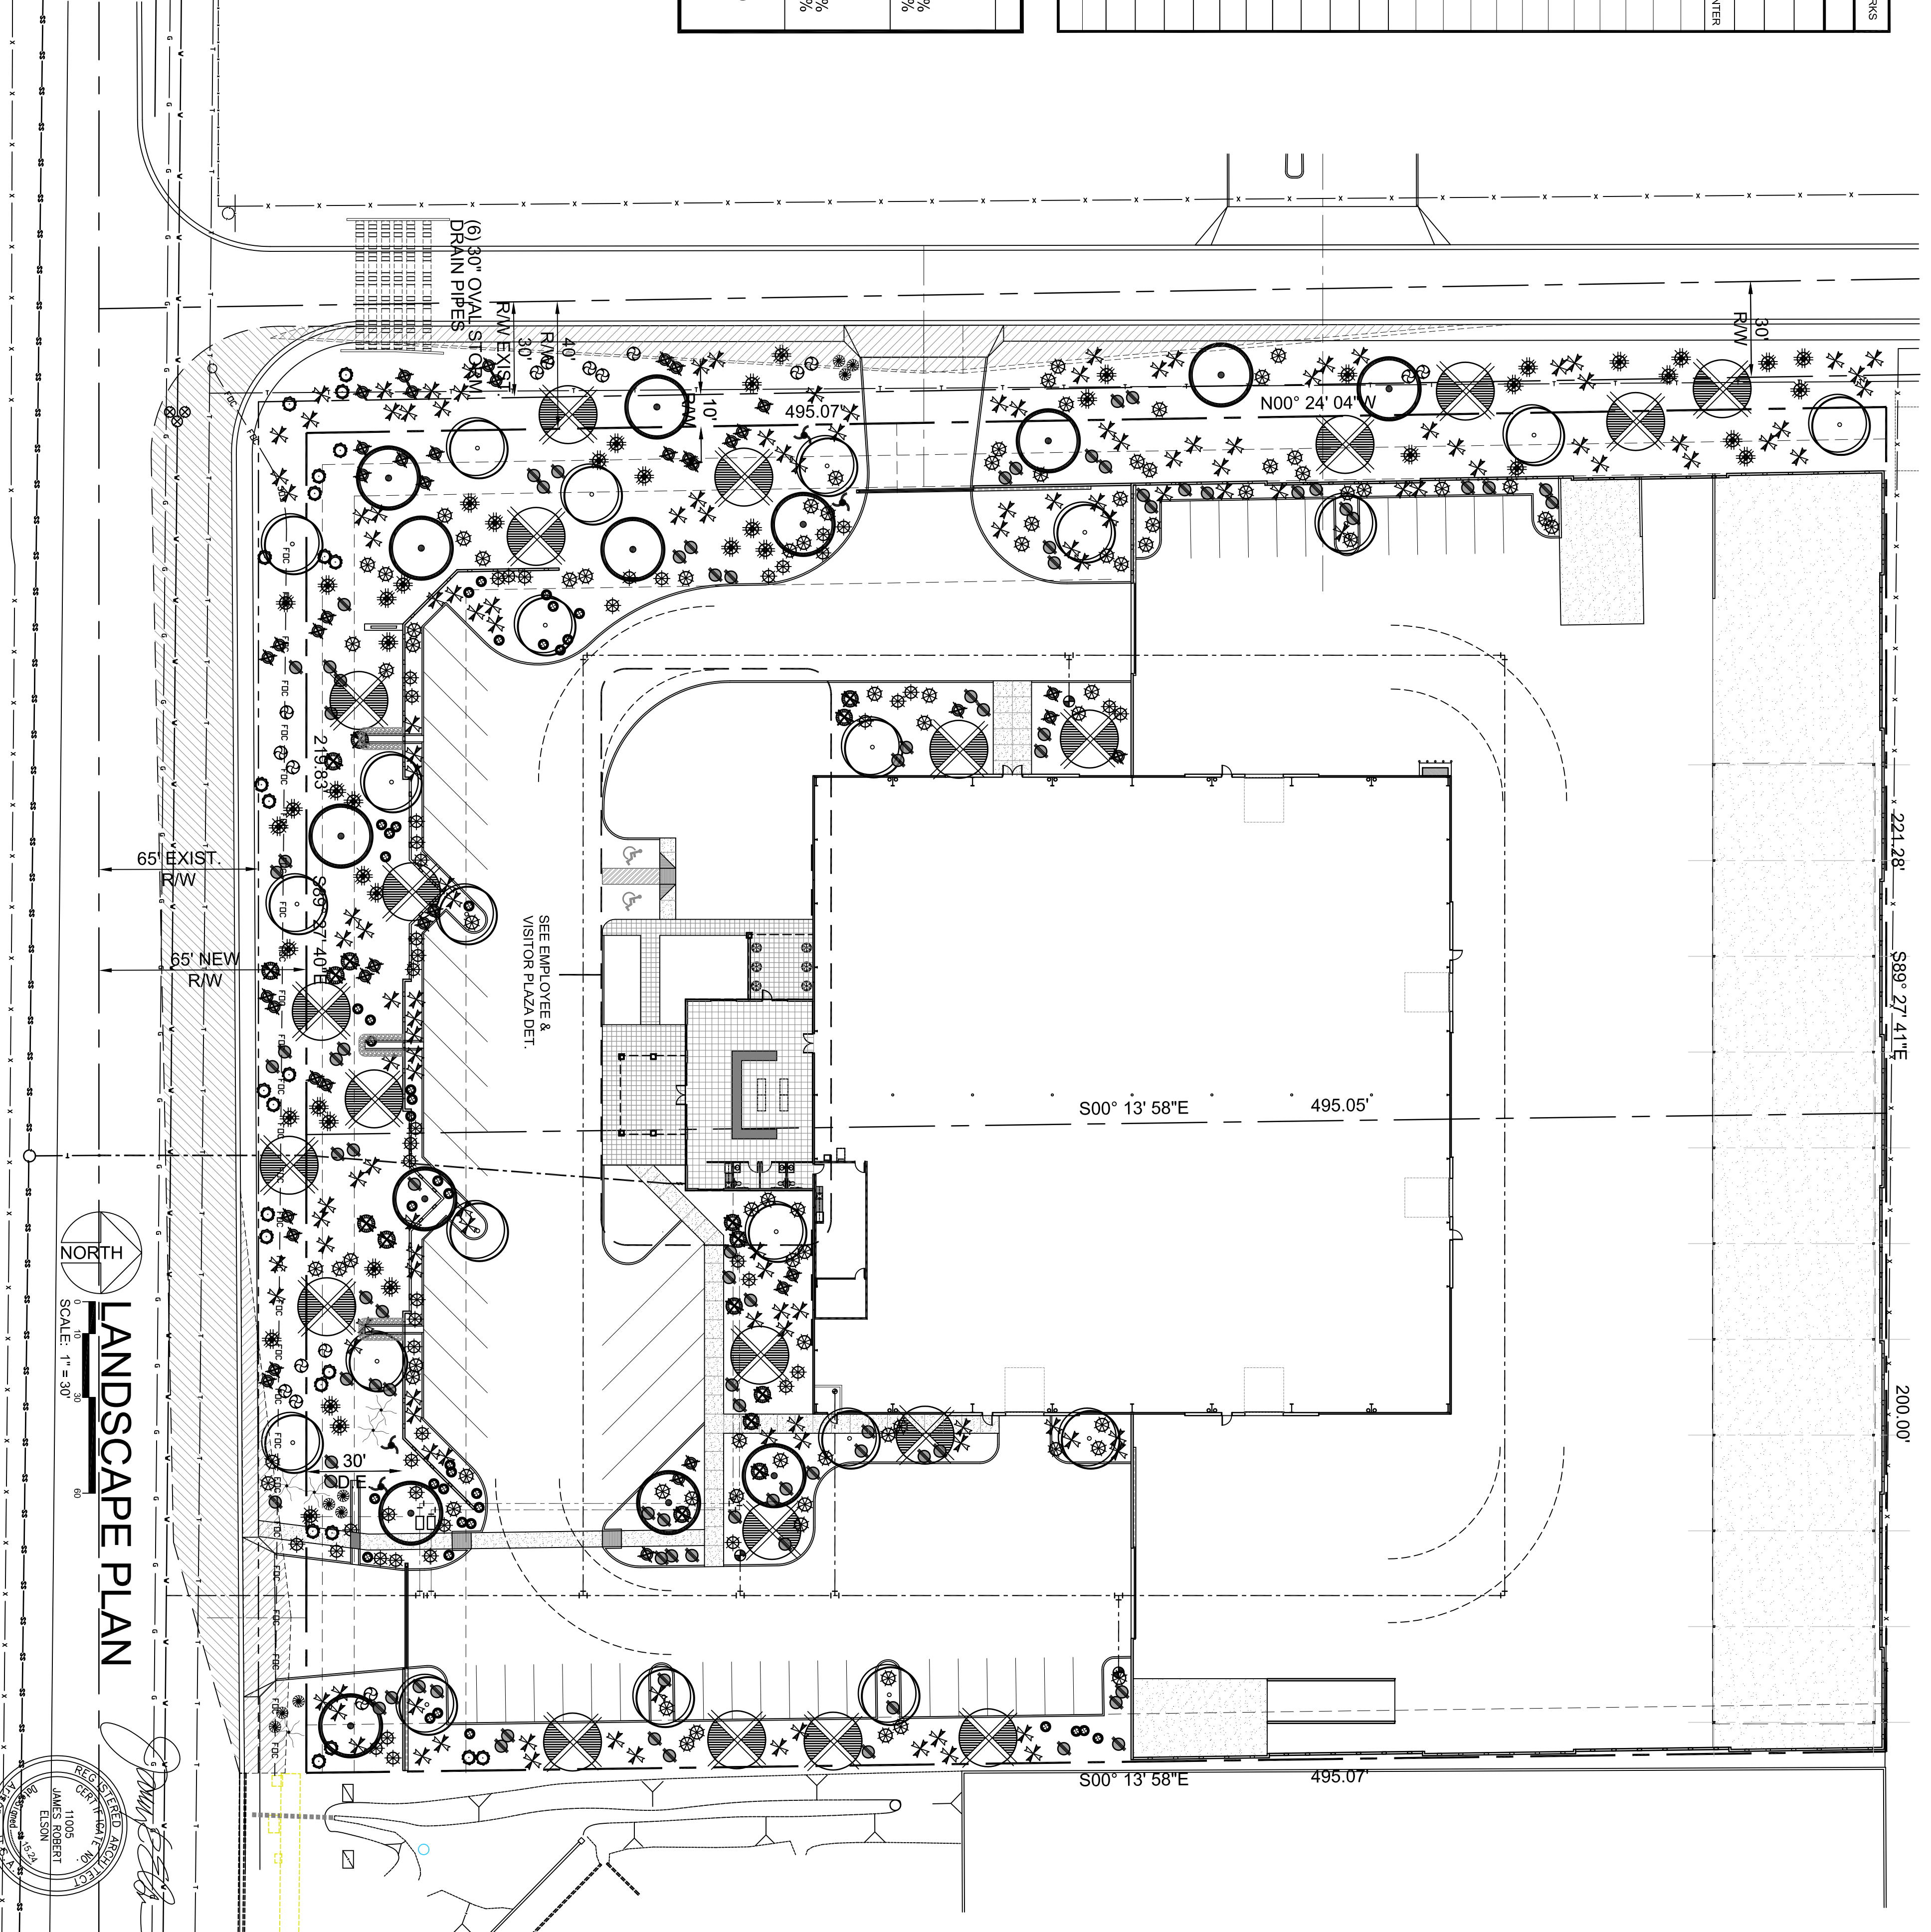

RWC Building Products - Mesa
10630 E. Pecos Road, Mesa, AZ

DATE: 4.15.24
REVISED: 6/3/24

CAM PLANNING
DEPT. LANDSCAPING
AND SITEWORK
WEST IN YARD

16420 North 92nd Street
Scottsdale, Arizona
85250
602.903.4311, am
1/47@e @sdl.com
jtorbert@architect

EXPIRES 9/30/26

