


Reuse, reproduction by any method in part or in whole is prohibited without HP+D written consent.

This drawing is an instrument of service and the property of Harrington Planning + Design and shall be restricted to the original site for which it was prepared and publication therefore is expressly limited to such use.

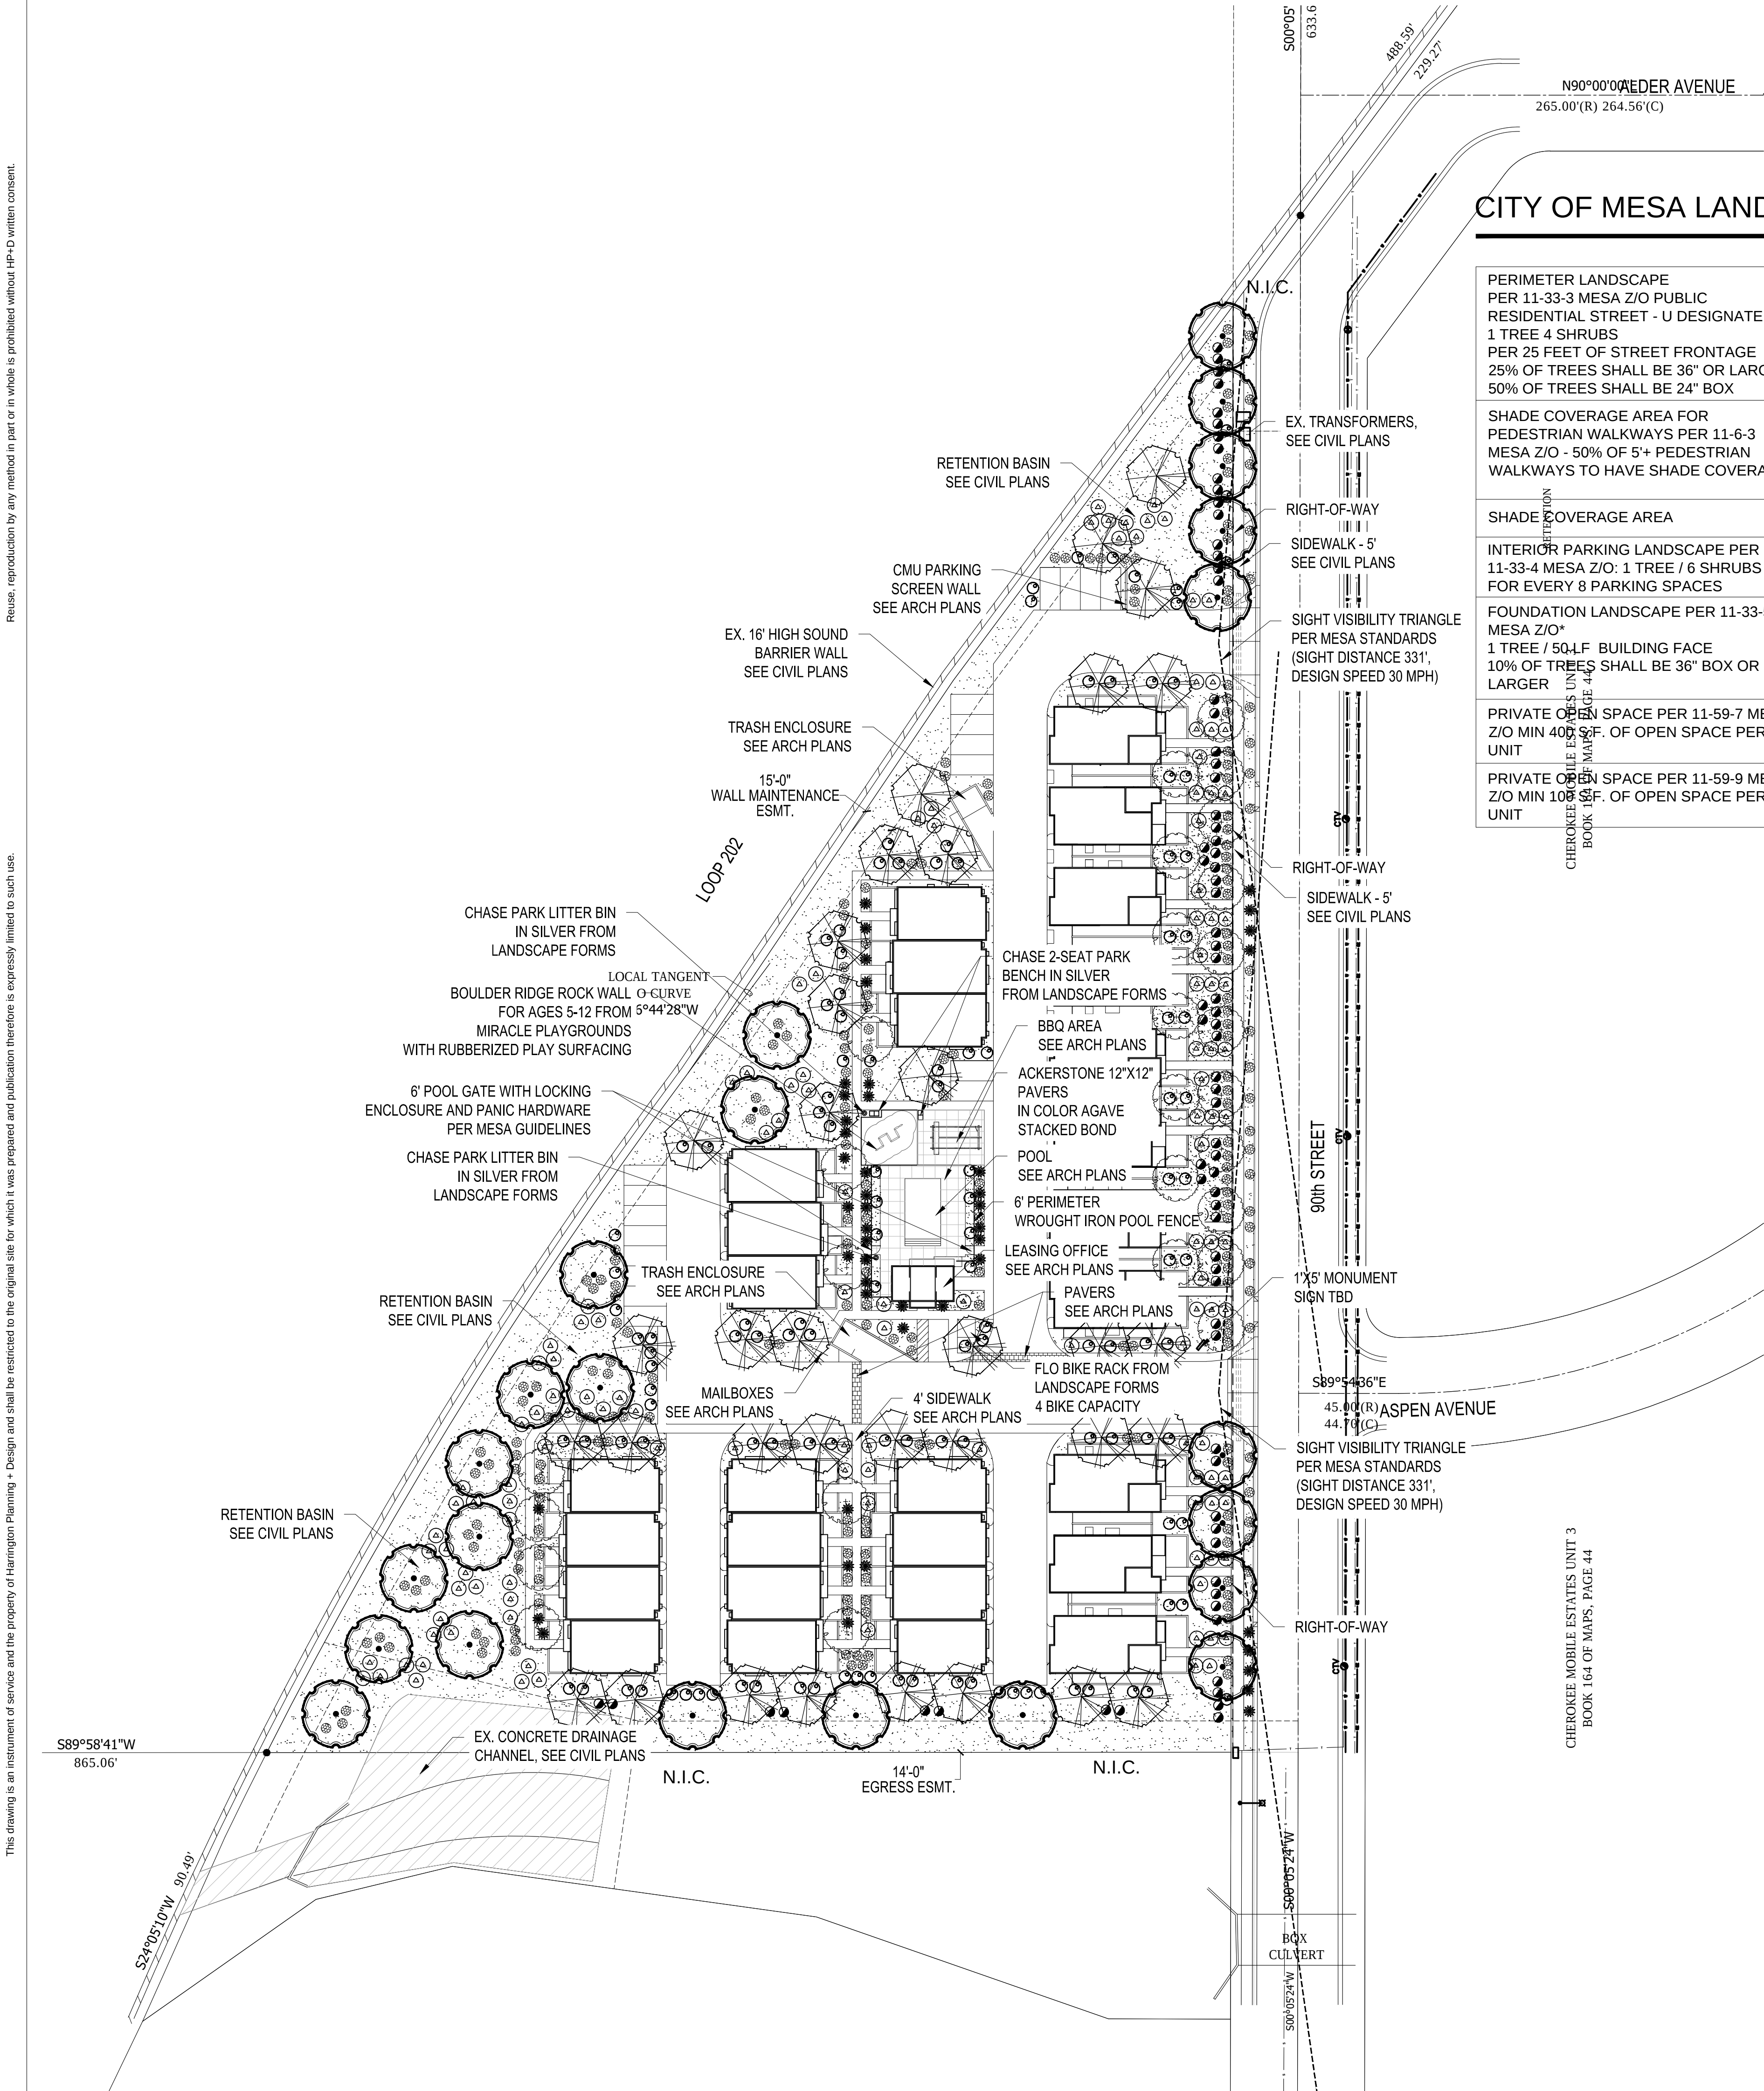

CITY OF MESA LANDSCAPE CALCULATIONS

	REQUIRED	PROVIDED
PERIMETER LANDSCAPE PER 11-33-3 MESA Z/O PUBLIC RESIDENTIAL STREET - U DESIGNATE 1 TREE 4 SHRUBS PER 25 FEET OF STREET FRONTAGE 25% OF TREES SHALL BE 36" OR LARGER 50% OF TREES SHALL BE 24" BOX	25.2 TREES / 100.8 SHRUBS 36" BOX TREES = 6.3 TREES 24" BOX TREES = 12.6 TREES	90TH STREET: 630' 27 TREES PROVIDED 195 SHRUBS PROVIDED 36" BOX TREES = 9 TREES 24" BOX TREES = 18 TREES
SHADE COVERAGE AREA FOR PEDESTRIAN WALKWAYS PER 11-6-3 MESA Z/O - 50% OF 5'+ PEDESTRIAN WALKWAYS TO HAVE SHADE COVERAGE	3,140 S.F. / 2 = 1,567 S.F. OF SHADE COVERAGE REQUIRED	9 X 130 S.F. = 1,170 SF OF SHADE 11 X 60 S.F. = 660 SF OF SHADE 1,830 S.F. OF SHADE COVERAGE PROVIDED
SHADE COVERAGE AREA	50% OF LS AREA	60% COVERAGE
INTERIOR PARKING LANDSCAPE PER 11-33-4 MESA Z/O: 1 TREE / 6 SHRUBS FOR EVERY 8 PARKING SPACES	19 SPACES 2.3 TREES / 14 SHRUBS	6 TREES / 42 SHRUBS PROVIDED
FOUNDATION LANDSCAPE PER 11-33-5 MESA Z/O* 1 TREE / 50 L.F. BUILDING FACE 10% OF TREES SHALL BE 36" BOX OR LARGER	43.4 TREES 36" BOX OR LARGER = 4.34 TREES	2,170 FT BUILDING EDGE = 43 TREES 48 TREES PROVIDED WITHIN 30'-0" OF EXTERIOR WALL 36" BOX TREES = 8 TREE
PRIVATE OPEN SPACE PER 11-59-7 MESA Z/O MIN 400 S.F. OF OPEN SPACE PER UNIT	11 UNITS X 400 S.F. = 4,400 S.F.	740 S.F. PROVIDED FOR EACH UNIT, 8,140 S.F. PROVIDED
PRIVATE OPEN SPACE PER 11-59-9 MESA Z/O MIN 100 S.F. OF OPEN SPACE PER UNIT	18 UNITS X 100 S.F. = 1,800 S.F.	233 S.F. PROVIDED FOR EACH UNIT, 2,330 S.F TOTAL


DEVELOPER CONTACT

IPLAN CONSULTING
3317 S. HIGLEY ROAD
GILBERT, AZ 85297
JASON SANKS
(602) 326-0581
JASON@IPLANCONSULTING.COM

LANDSCAPE ARCHITECT

HARRINGTON PLANNING + DESIGN (HP+D)
4711 E. FALCON DRIVE, SUITE 222
MESA, AZ 85215
JASON HARRINGTON, RLA, ASLA, ASIC, APWA
(480) 250-0116
JASON@HARRINGTONPLANNINGDESIGN.COM

VICINITY MAP

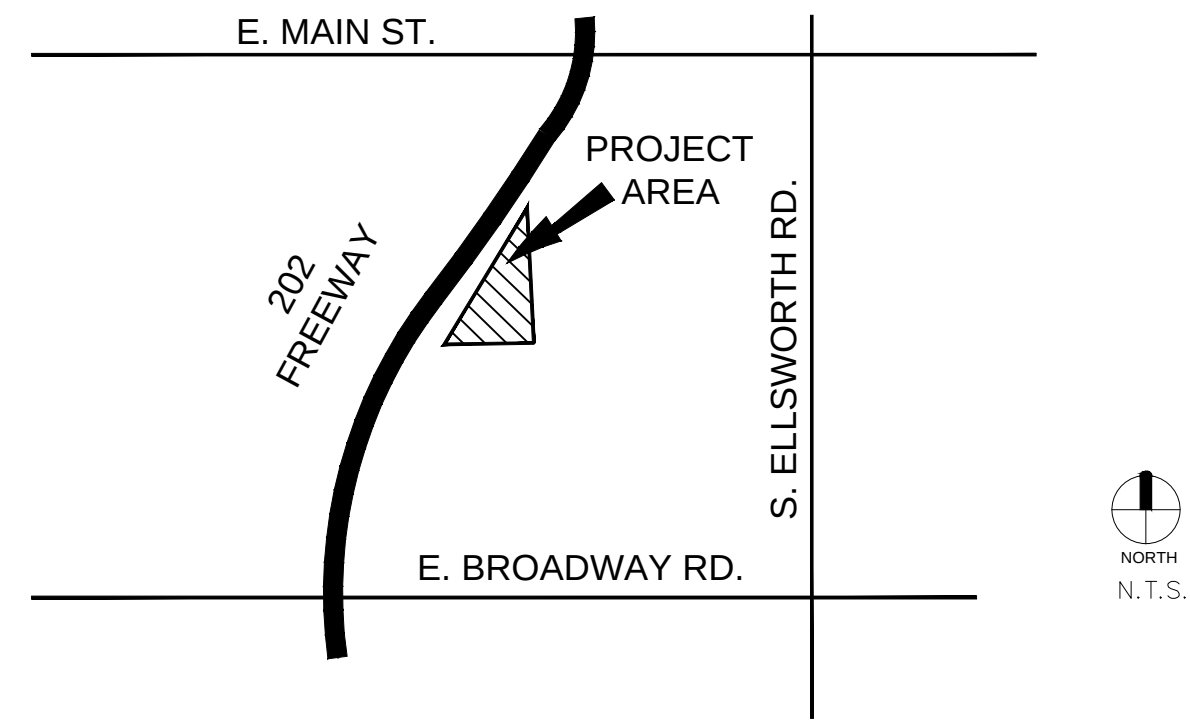

PLANTING MATERIAL LEGEND

TREES	SIZE	NOTES	QTY
Acacia salicina Willow Leaf Acacia Caliper Size: 2.0"	36" Box	*ADWR	23
Chitalpa tashkentensis Chitalpa Caliper Size: 1.5"	24" Box	*ADWR	34
Acacia aneura Mulga Caliper Size: 1.5"	24" Box	*ADWR	27
GROUNDCOVERS			QTY
Lantana montevidensis Trailing Lantana 'gold'	5 Gallon can full	*ADWR	223
SHRUBS / ACCENTS			QTY
Aloe x 'Blue Elf' Blue Elf Aloe	5 Gallon can full	*ADWR	46
Leucohyllum frutescens Texas Sage	5 Gallon can full	*ADWR	76
Russelia equisetiformis Coral Fountain	5 Gallon can full	*ADWR	133
Muhlenbergia rigida 'Nashville' Nashville Muhly Grass	5 Gallon can full	*ADWR	130
LANDSCAPE MATERIALS			
Decomposed Granite. 1/2" screened "Painted Desert", 2" deep in planting areas per plan.			64,720 S.F.

*ADWR = Arizona Department of Water Resources
Approved Low-Water Use Plant

HP


+

D

HARRINGTON
PLANNING + DESIGN

4711 N. Falcon Drive, Suite 222
Mesa, Arizona 85215
Tel: 480-250-0116
www.HarringtonPlanningDesign.com

PRELIMINARY
NOT FOR CONSTRUCTION

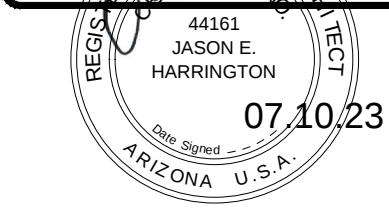

SIENNA RIDGE MULTI-FAMILY


90th Street and the 202 Freeway
Mesa, Arizona 85208

REV.	COMMENT	DATE

Preliminary Re-submittal	06.10.23
Preliminary Re-submittal	05.17.23
Preliminary Submittal	02.08.23
ISSUE	DATE

LANDSCAPE PACKAGE

July 10, 2023
DRAWN BY: BZS
CHECK BY: JEH
PROJ. NO.: 2022-065
CASE NO.: TBD

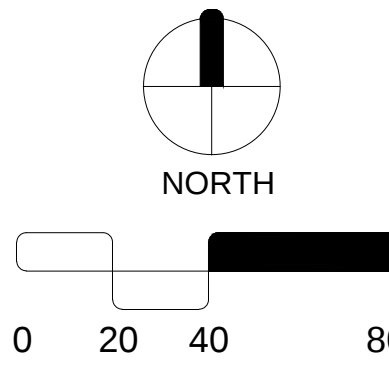

PRELIMINARY
LANDSCAPE PLAN

L1.1

1 of 1

ARIZONA BLUESTAKE
CENTER
CALL TWO WORKING DAYS
BEFORE YOU DIG
1.800.782.5348