
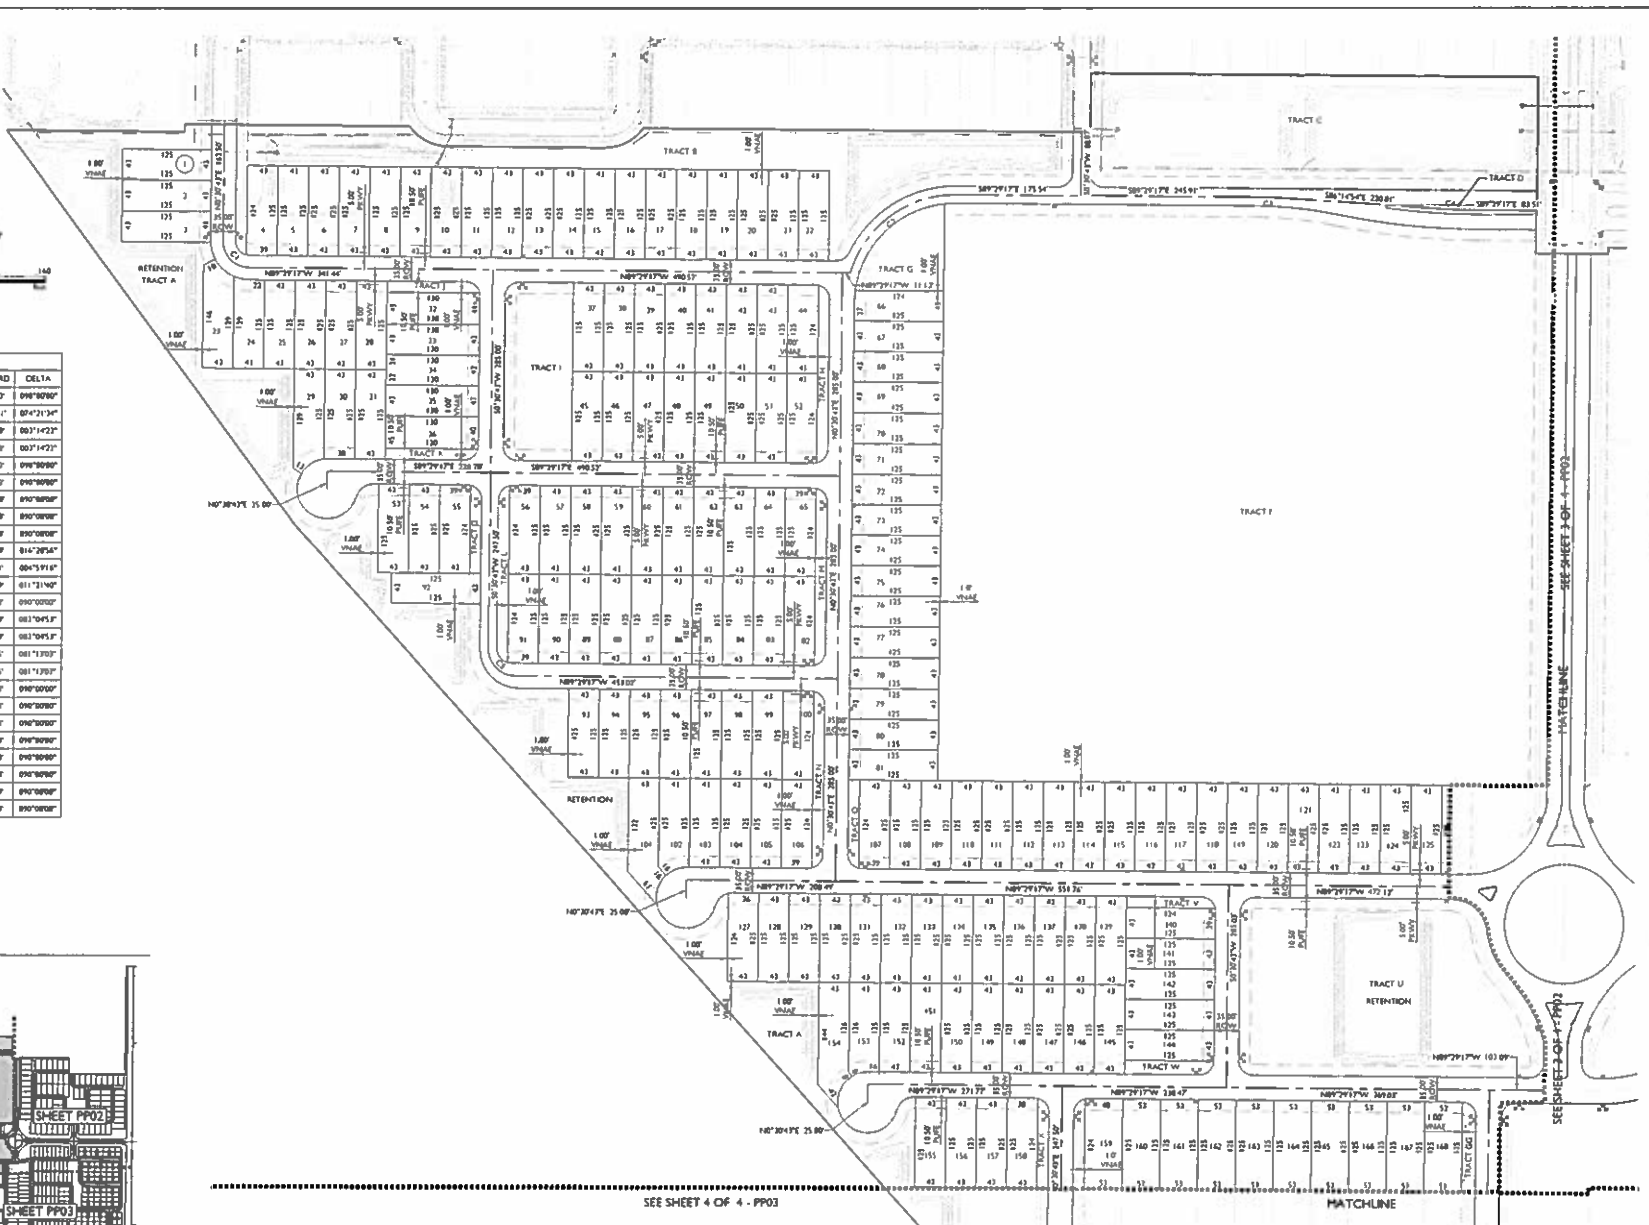


CURVE TABLE				
CURVE	LENGTH	RADIUS	CHORD	DELTA

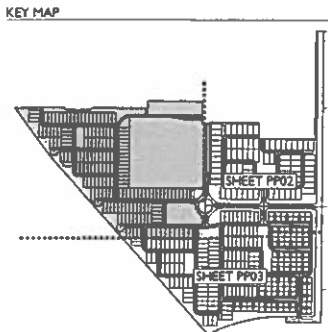

SEE SHEET 4 OF 4 - PP03

MATCHLINE




CADENCE AT GATEWAY
PHASE 2 & 3 - DU2
PRELIMINARY PLAT - DU2





18-106
PP01
Sheet No
2
of 6

CURVE	LENGTH	RADIUS	CHORD	DELTA

KEY MAP

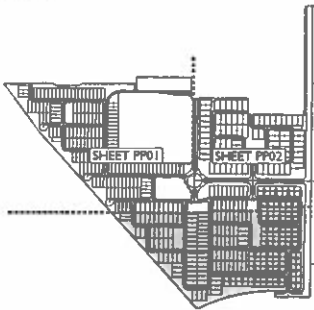

1008 S. Woodward Ave., Suite 101
 Mesa, AZ 85210
 T: 480.933.2246 | F: 480.933.2248
 www.epsgroup.com

EPS GROUP

CADENCE AT GATEWAY
PHASE 2 & 3 - DUZ
PP03
PRELIMINARY PLAT - DUZ

Project: **CADENCE AT GATEWAY PHASE 2 & 3 - DUZ**
 Drawn by: **PP**
 Checked by: **PP**
 Date: **08/13/2024**
 Scale: **AS SHOWN**
 Title: **PRELIMINARY PLAT SUBMITTAL**

18-106
 PP03
 Sheet No.
4
 of 6

