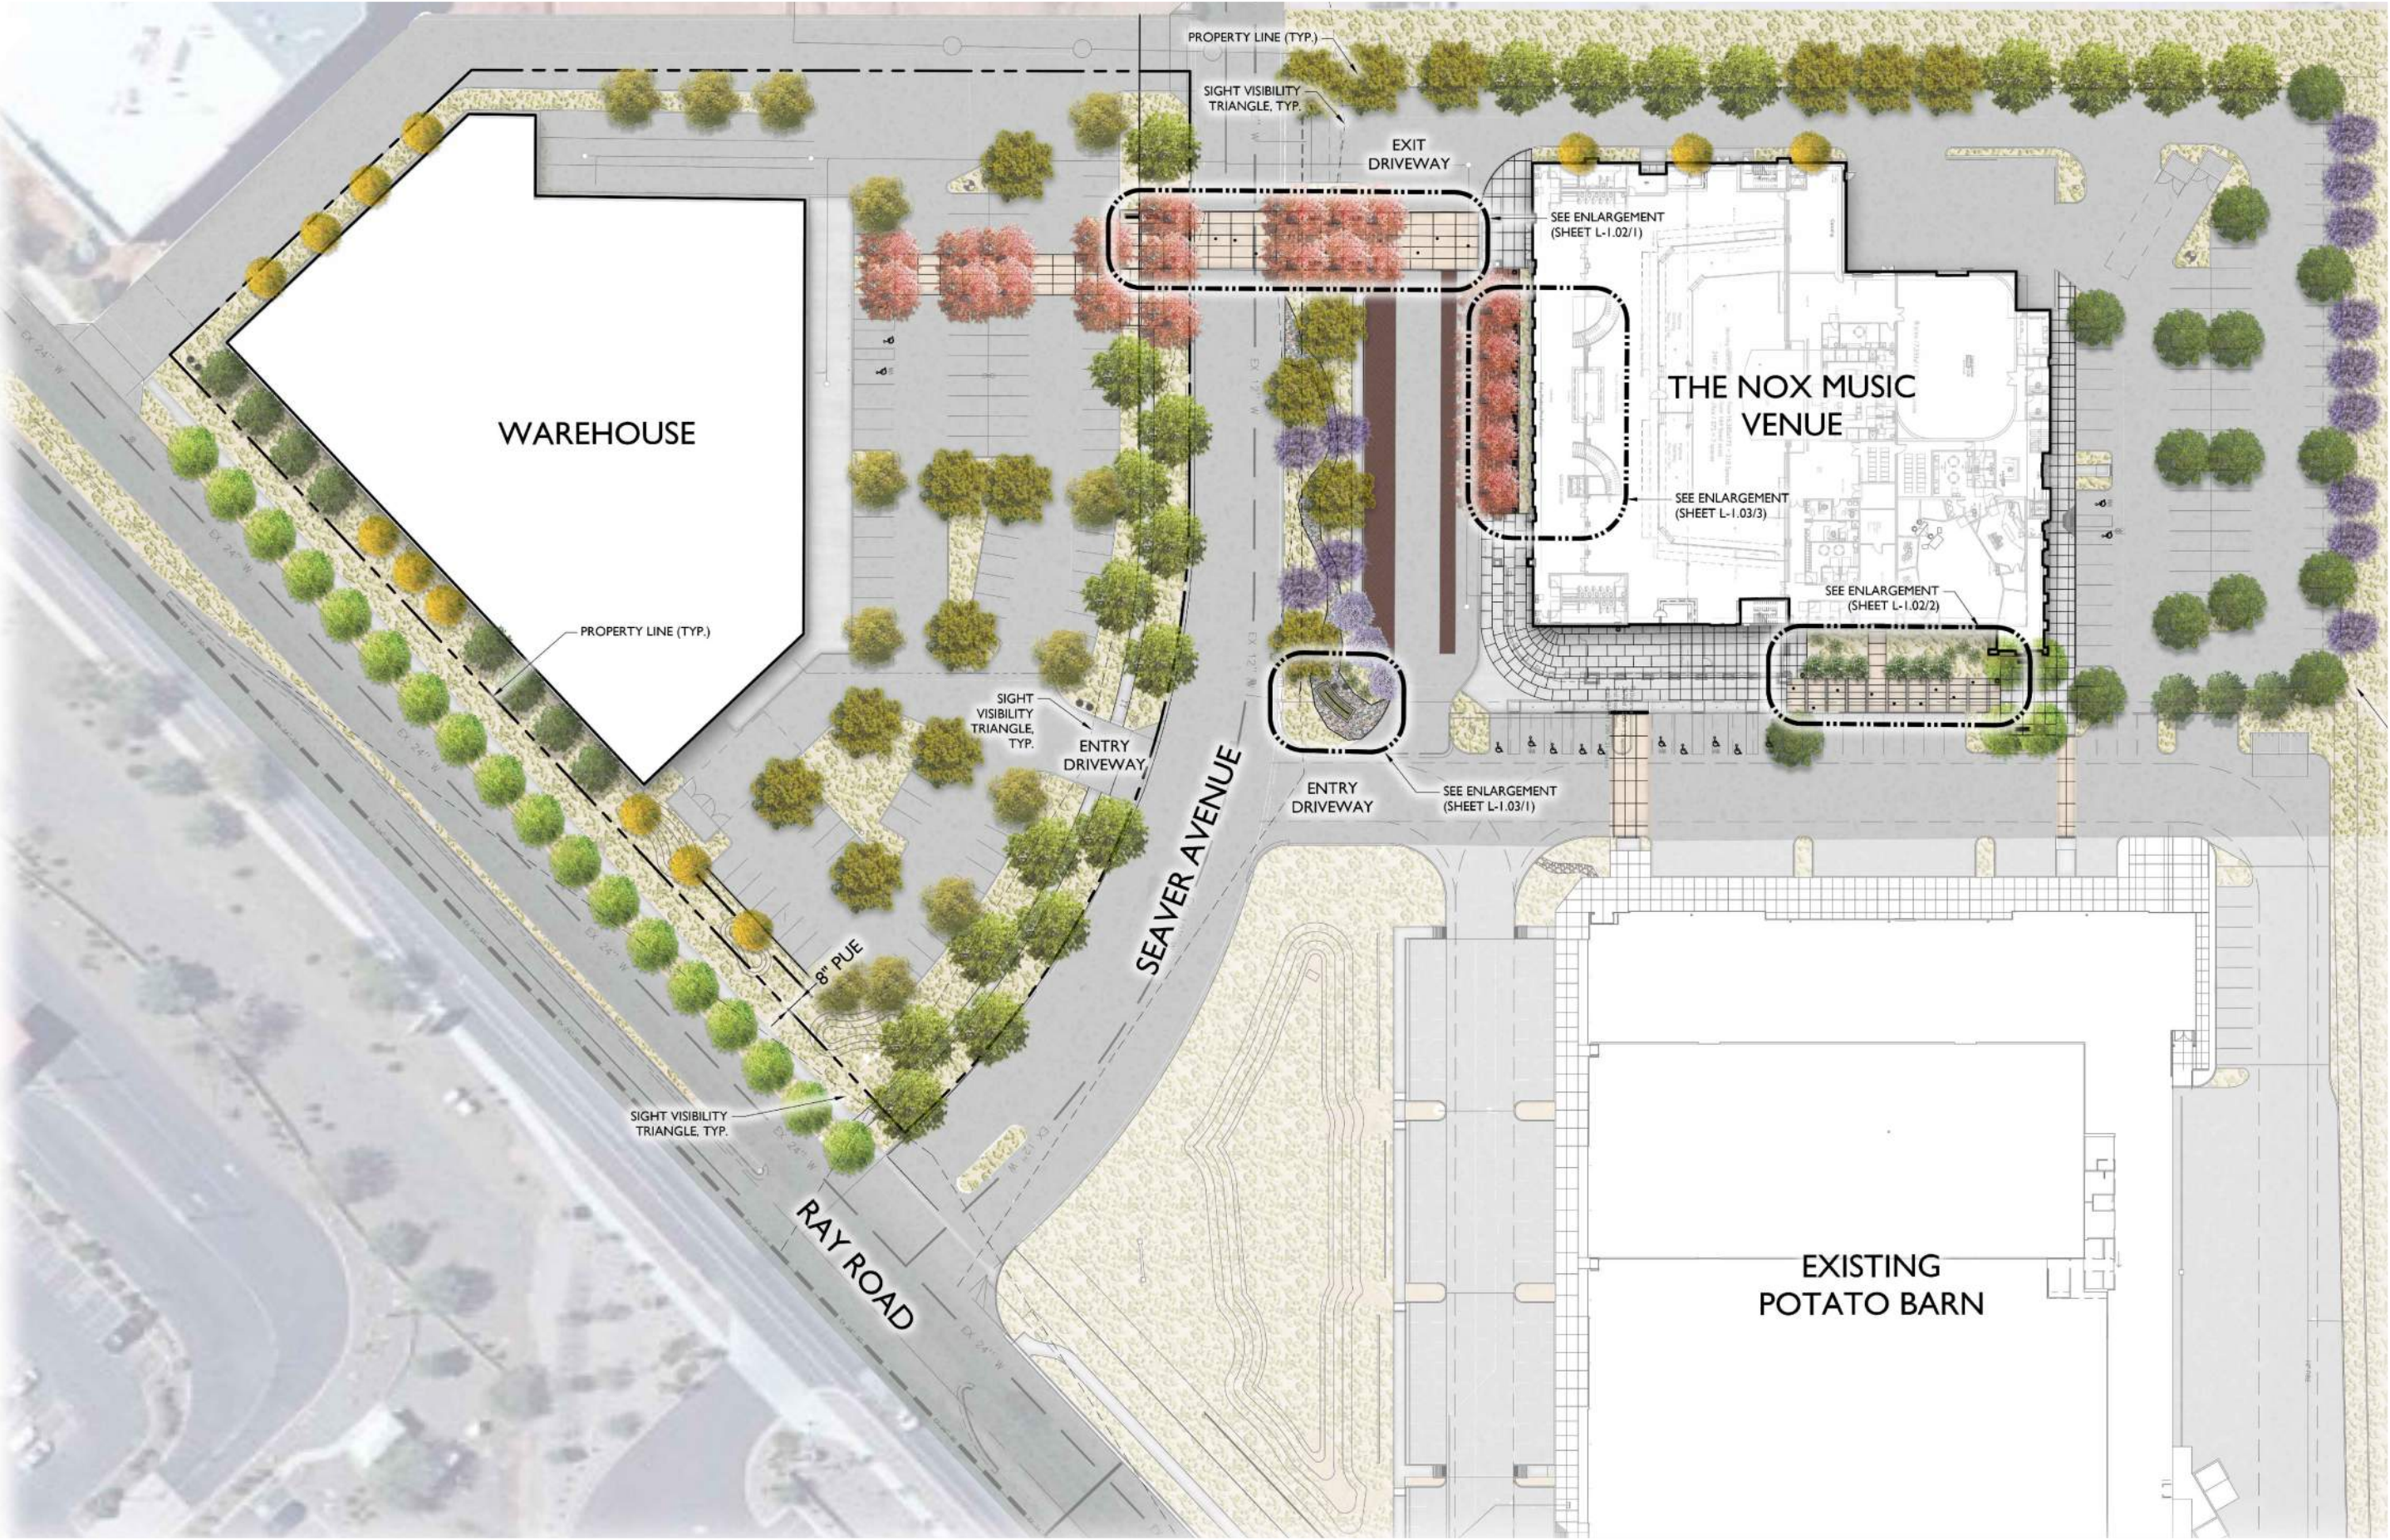
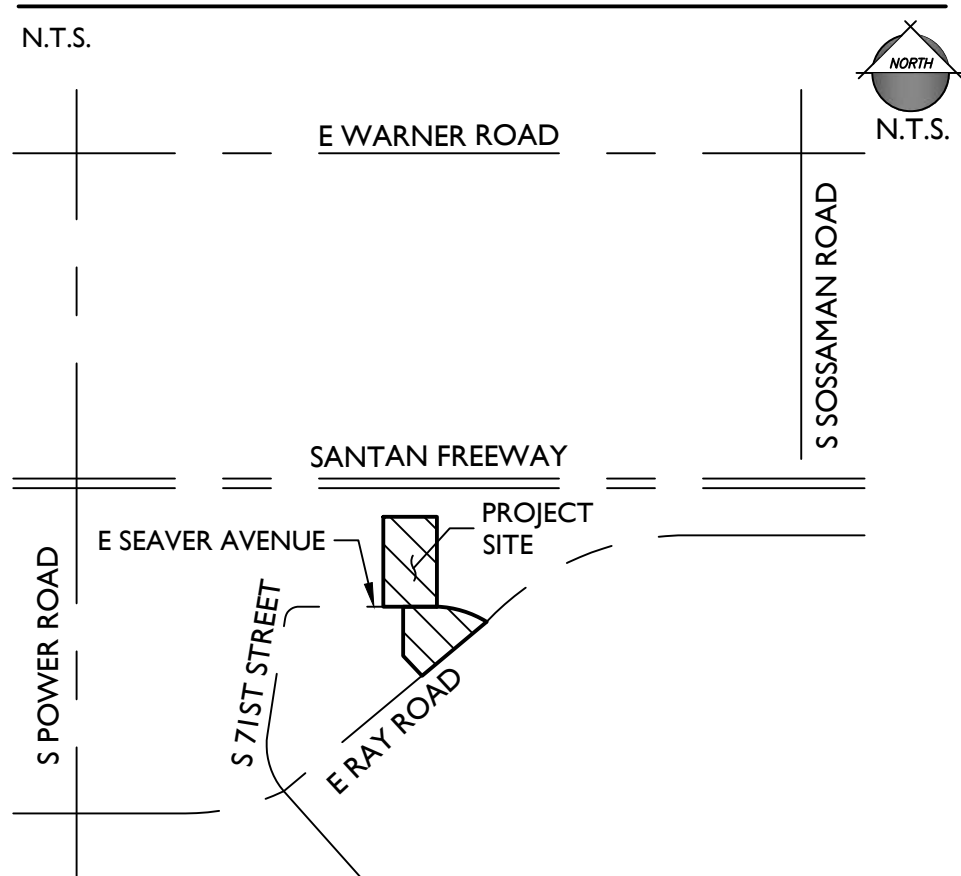


THE NOX

Music Performance Venue

7244 E Seaver Ave
Mesa, Arizona 85212

VICINITY MAP



SHEET INDEX

SHEET #	SHEET TITLE	PAGE #
L-CS	Cover Sheet	1
L-DS	Design Standards and Principles	2
L-1.01	Illustrative Master Plan	3
L-1.02 - L-1.03	Enlargement Plans	4-5
L-2.01 - L-2.03	Landscape Plan	6-8
L-3.01	Plant Imagery	9
L-4.01 - L-4.02	Color and Materials Imagery	10-11

Preliminary Design Package

Submitted: October 21st, 2024
Re-Submitted: November 12, 2024

PROJECT TEAM

DEVELOPER:
STREAMLINE DEVELOPMENT, LLC
1234 S. Power Rd. Suite 150
Mesa, AZ 85206
TEL: (480) 553-8787
Contact: David J. Hrizak
djh@thestreamlinecompanies.com

ARCHITECT:
ADAPTIVE ARCHITECTS
1630 S. Stapley Drive #229
Mesa, AZ 85204
(480) 655-0632
Contact: Vincent Di Bella, AIA, CSI
vince@adaptivearchitectsinc.com

LANDSCAPE ARCHITECT:
EPS GROUP, INC.
1130 N Alma School Rd, Suite 120
Mesa, AZ 85201
TEL: (480) 503-2250
CONTACT: Tom Snyder, RLA
tom.snyder@epsgruopinc.com

CIVIL ENGINEER:
EPS GROUP, INC.
1130 N Alma School Rd, Suite 120
Mesa, AZ 85201
TEL: (480) 503-2250
CONTACT: Taylor Bills, PE
taylor.bills@epsgruopinc.com

IRRIGATION DESIGN:
HINES INC.
323 W. Drake Rd, Suite 204
Fort Collins, CO 80526
(480) 710-7474
Contact: Nate Hines
nate@hinesinc.com

STRUCTURAL ENGINEER:
PH STRUCTURAL, INC.
2812 N. Norwalk, Suite 114
Mesa, AZ 85215
(480) 854-3343
Contact: Dominic Petrocelli, PE
dominic@phstructural.com

Phase
Design Review

THE NOX
Music Performance Venue
7244 E. Seaver Ave, Mesa, AZ 85212

Project Number:
2201

Date:
11/12/2024

Revision Date:
ASI 1
REVDATE2
REVDATE3
REVDATE4

Sheet Number:
L-CS

S:\Projects\2022\22-0943\landscapes\Drawings\preliminary plans\22-0943 - L-1.01 - Illustrative Plan.dwg 11/12/24 2:08pm ABuckley

KEYNOTES

- 1

SIDEWALK
- 2

ENTRANCE PLAZA
- 3

OUTDOOR GATHERING PATIO
- 4

PEDESTRIAN PROMENADE/CROSSING
- 5

ENTRY SIGNAGE
- 6

BENCH
- 7

TREE GRATE
- 8

LITTER RECEPTACLE
- 9

VALET PARKING
- 10

PARKING
- 11

LANDSCAPE AREA
- 12

TRASH ENCLOSURE
- 13

DECORATIVE PLANTERS
- 14

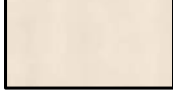
SERVICE YARD
- 15

LOADING DOCK
- 16











LANDSCAPE BERM
- 17


PARKING SCREEN WALL


MATERIALS LEGEND

SYMBOL	ITEM	SIZE & COLOR
	Decomposed Granite with Planting	1/2" Screened - 2" deep Color: Mahogany
	Angular Rock	3"-8" Color: Mahogany
	Integral Concrete Paving	Color: Omaha Tan
	Standard Concrete Paving	Color: Standard Grey
	Pedestrian Brick Pavers	
	Vehicular Brick Pavers	

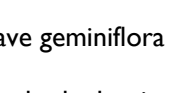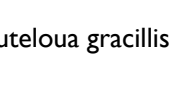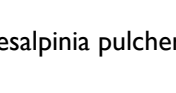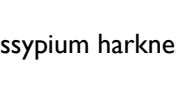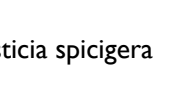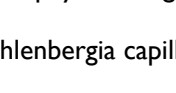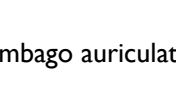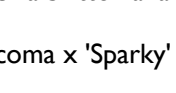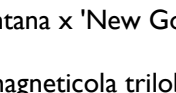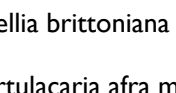PLANT LEGEND

SYMBOL	SCIENTIFIC NAME	COMMON NAME	SIZE
TREES			
	Acacia farnesiana	Sweet Acacia	24" Box
	Acacia salicina	Willow Acacia	24" Box
	Bauhinia lunarioides	Anacacho Orchid Tree	24" Box
	Bauhinia purpurea	Purple Orchid Tree	24" Box
	Caesalpinia cacalaco 'Smoothie'	Thornless Cascalote	24" Box
	Fraxinus velutina 'Fan Tex'	Fan Tex Ash	24" Box
	Olea europaea 'Swan Hill'	'Swan Hill' Olive	24" Box
	Pistacia x 'Red Push'	Red Push Pistache	36" Box
	Phoenix roebelenii	Pygmy Palm	24" Box
	Quercus virginiana	Cathedral Live Oak	36" Box
	Ulmus parvifolia	Chinese Evergreen Elm	24" Box
	Vitex agnus-castus	Chaste Tree	24" Box
SHRUBS/ACCENTS			
	Agave geminiflora	Twin Flowered Agave	5 Gal
	Aloe barbadensis	Medicinal Aloe	5 Gal
	Bouteloua gracilis	Blonde Ambition	5 Gal
	Bougainvillea species	Bougainvillea Vine	5 Gal
	Caesalpinia pulcherrima	Red Bird of Paradise	5 Gal
	Eremophila macuata 'Valentine'	'Valentine' Emu Bush	5 Gal
	Gossypium harknessii	San Marcos Hibiscus	5 Gal
	Hesperaloe parviflora 'Brakelights'	Brakelights Red Yucca	5 Gal
	Justicia spicigera	Mexican Honeysuckle	5 Gal
	Leucophyllum langmaniae 'Rio Bravo'	Rio Bravo Sage	5 Gal
	Muhlenbergia capillaris 'Regal Mist'	'Regal Mist' Muhly	5 Gal
	Pedilanthus macrocarpus	Lady's Slipper	5 Gal
	Plumbago auriculata	Cape Plumbago	5 Gal
	Ruella brittoniana	Mexican Petunia	5 Gal
	Tecoma x 'Sparky'	Sparky Tacoma	5 Gal
GROUNDCOVERS			
	Lantana montevidensis	Trailing Purple Lantana	1 Gal
	Lantana x 'New Gold'	New Gold Lantana	1 Gal
	Sphagneticola trilobata	Yellow Dot	1 Gal
	Ruella brittoniana 'Katie'	Katie Ruella	1 Gal
	Portulacaria afra minima	Dwarf Elephant Food	5 Gal

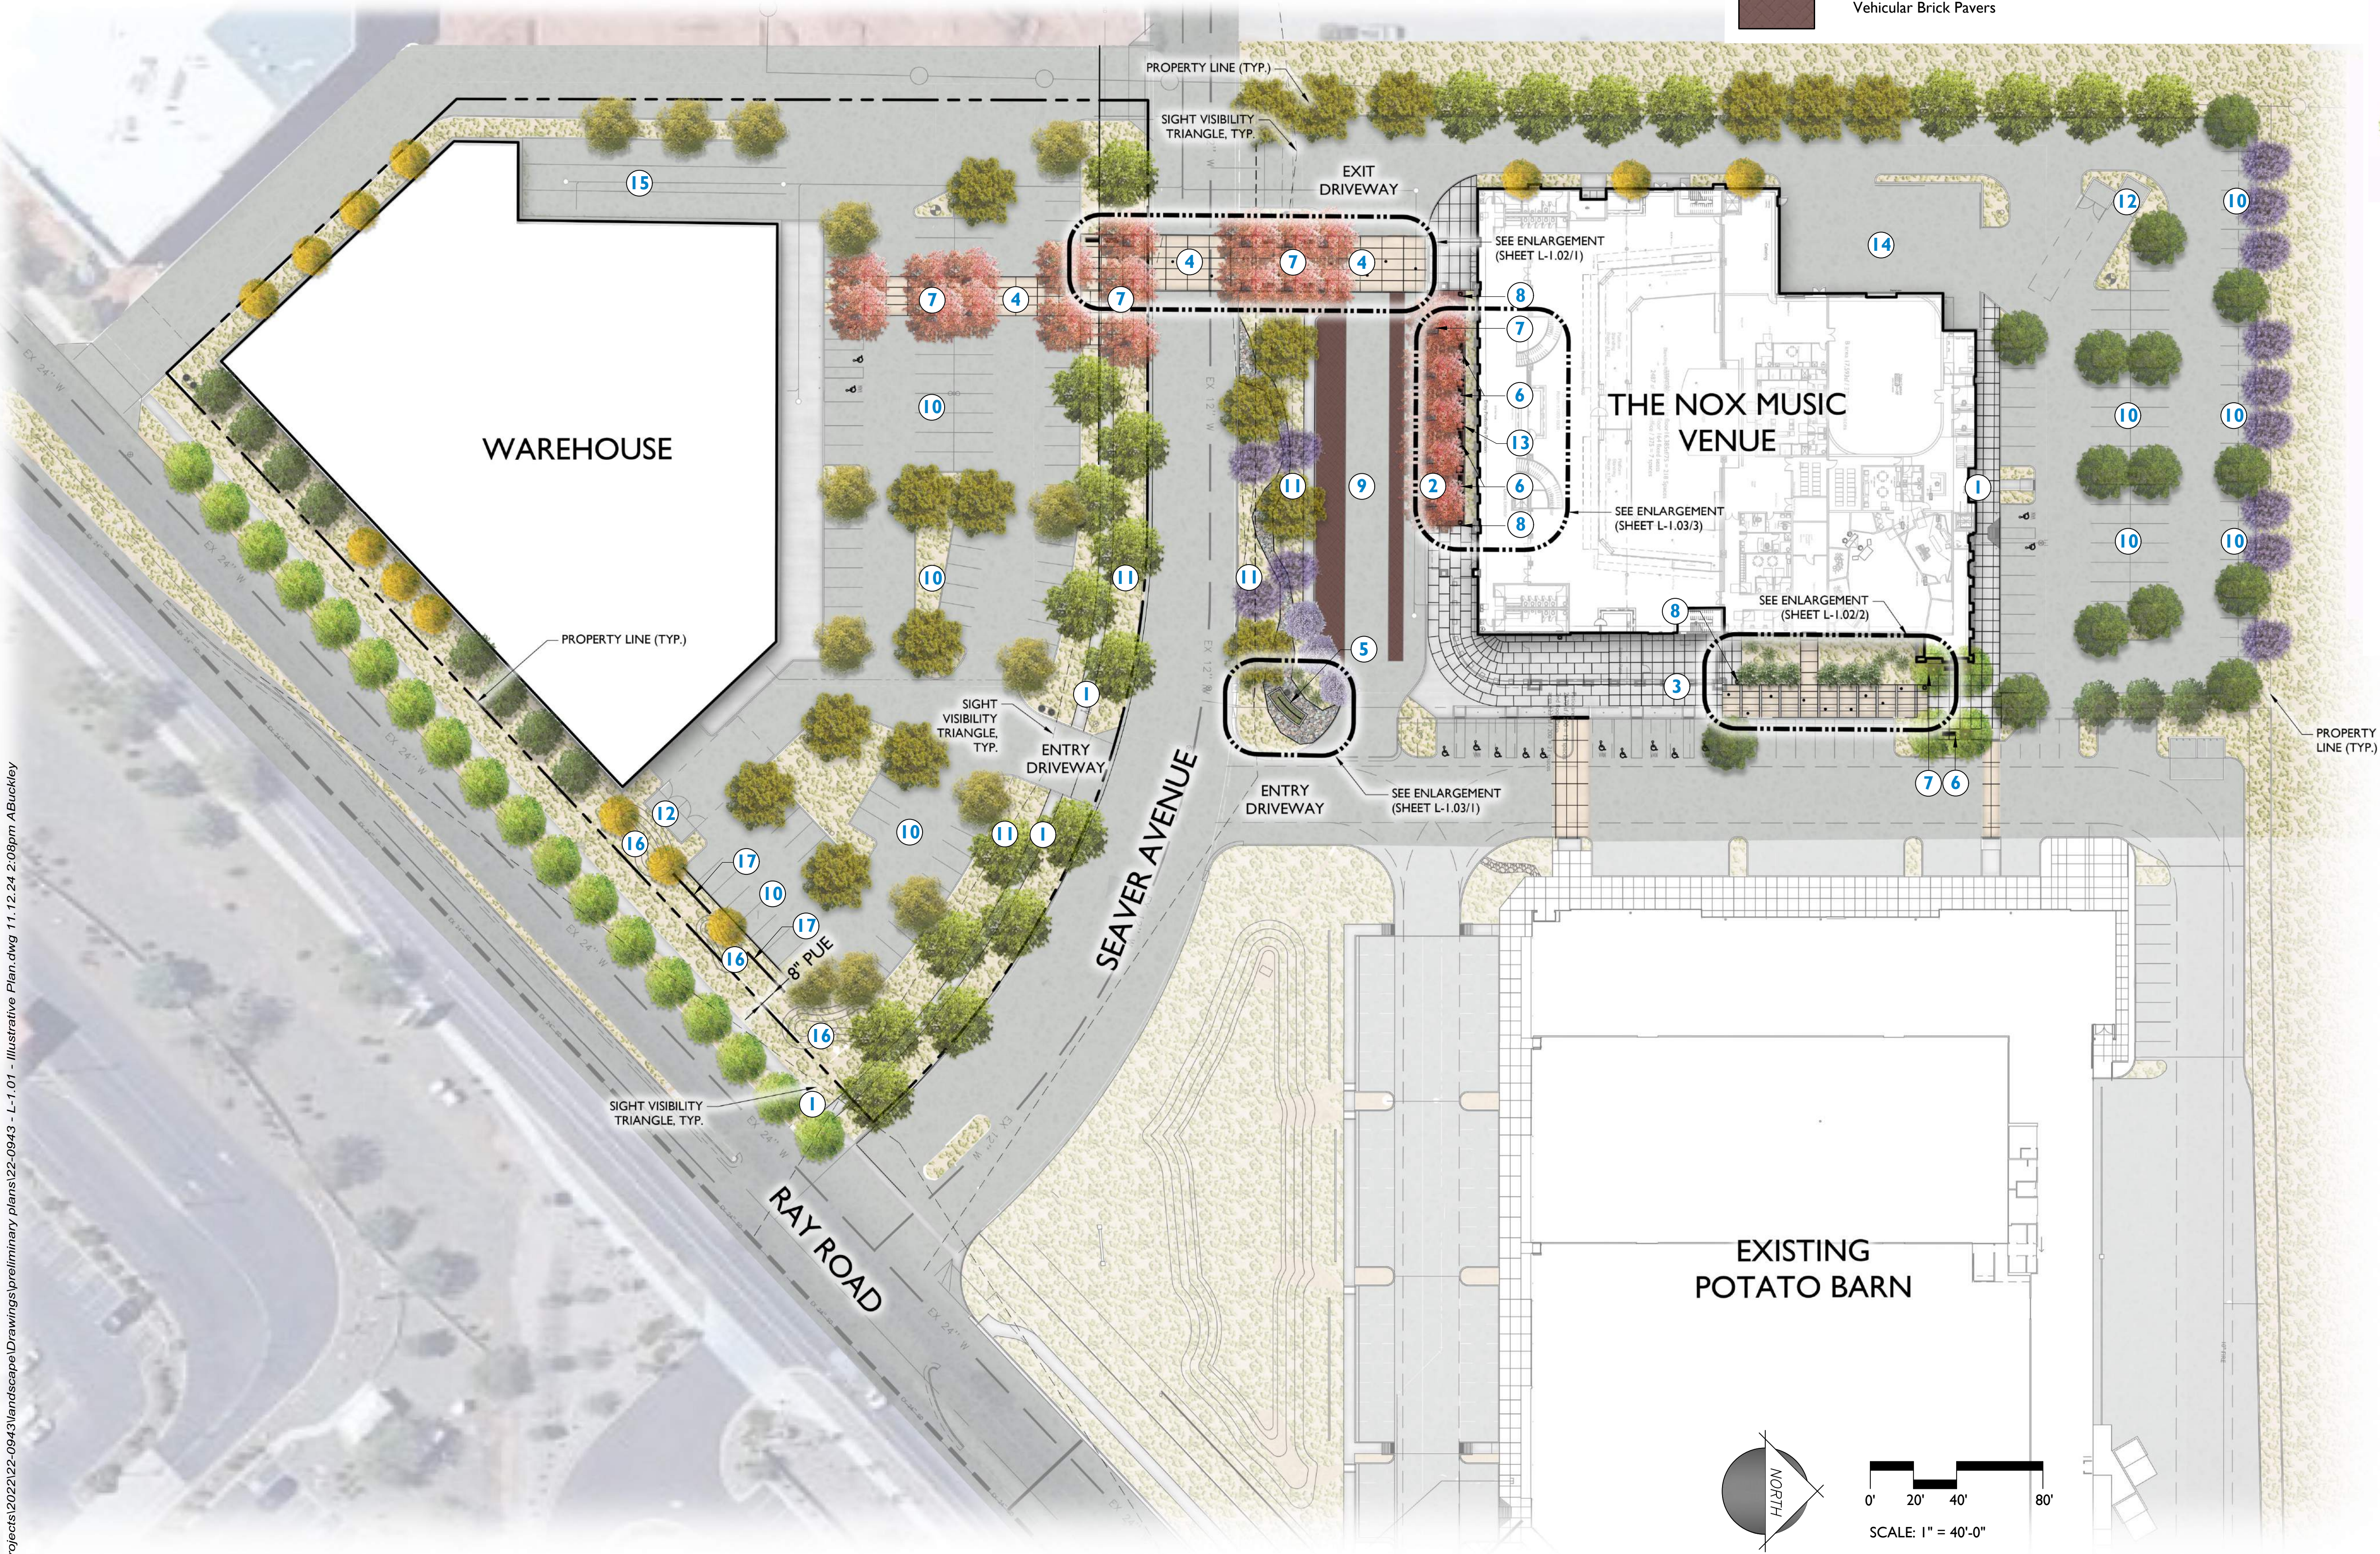

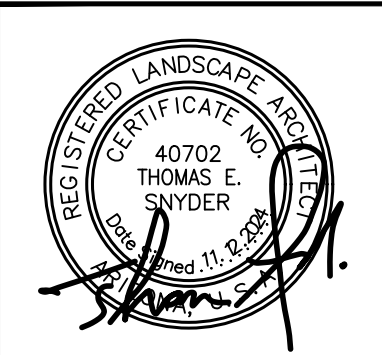


Phase
Design Review

THE NOX
Music Performance Venue
7244 E. Seaver Ave, Mesa, AZ 85212

Project Number:
2201

Revision Dates:
ASI 1
REVDATE2
REVDATE3
REVDATE4

Date:
11/12/2024

Sheet Number:
L-1.01

LANDSCAPE DATA

GROSS SITE AREA	354,885 SF (8.1 ACRES)
LANDSCAPE AREA	55,344 S.F
LANDSCAPE COVERAGE	16%

CITY OF MESA PLANT DATA


RAY ROAD FRONTAGE (470 L.F.)	REQUIRED	PROVIDED
1 TREE & 6 SHRUBS PER 25 L.F. OF STREET FRONTAGE	19 TREES 113 SHRUBS	19 TREES 113 SHRUBS
SEAVER AVE FRONTAGE (416 L.F.)	REQUIRED	PROVIDED
1 TREE & 6 SHRUBS PER 25 L.F. OF STREET FRONTAGE	17 TREES 100 SHRUBS	17 TREES 100 SHRUBS
PROPERTY PERIMETER 763 L.F.)	REQUIRED	PROVIDED
3 NON DECIDUOUS TREE PER 100 L.F.	23 TREES 152 SHRUBS	23 TREES 152 SHRUBS

FOUNDATION BASE (1,819 L.F.)	REQUIRED	PROVIDED
1 TREE PER 50 L.F. OF EXTERIOR BUILDING WALL	36 TREES	36 TREES
10% OF FOUNDATION BASE TREES TO BE 36" BOX SIZE TREES	4 TREES	26 TREES
TREE SIZE (SITE WIDE)	REQUIRED	PROVIDED
36" BOX (25% MIN.)	38 TREES	44 TREES
24" BOX (50% MIN.)	76 TREES	107 TREES
		TOTAL: 151

MATERIALS LEGEND

SYMBOL	ITEM	SIZE & COLOR	QTY
	Decomposed Granite with Planting	1/2" Screened - 2" deep Color: Mahogany	63,750 SF
	Angular Rock	3"-8" Color: Mahogany	1,589 SF

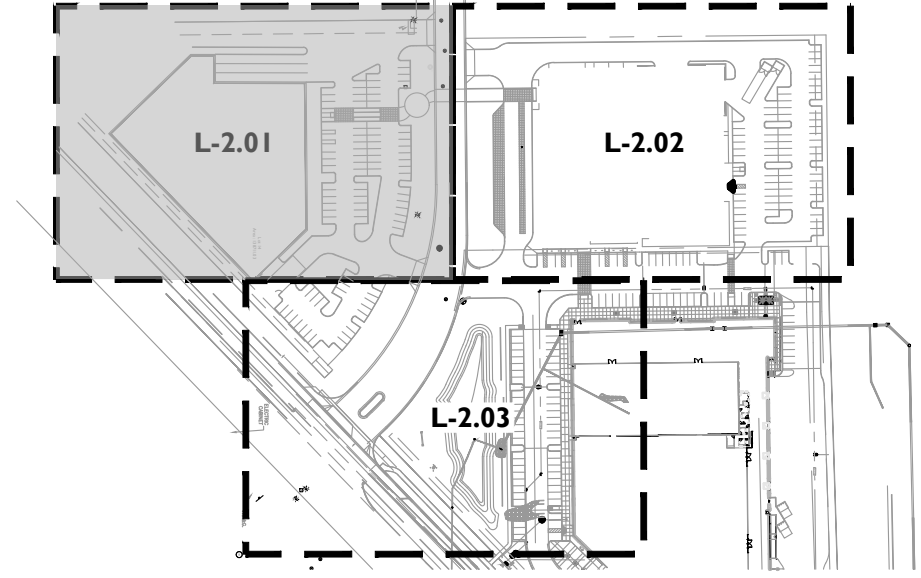KEY MAP




PLANT LEGEND

SYMBOL	SCIENTIFIC NAME	COMMON NAME	SIZE	QTY
TREES				
	Acacia farnesiana	Sweet Acacia	24" Box	13
	Acacia salicina	Willow Acacia	24" Box	11
	Bauhinia lunaroides	Anacacho Orchid Tree	24" Box	6
	Bauhinia purpurea	Purple Orchid Tree	24" Box	3
	Caesalpinia cocalaco 'Smoothie'	Thornless Cascalote	24" Box	13
	Fraxinus velutina 'Fan Tex'	Fan Tex Ash	24" Box	18
	Olea europaea 'Swan Hill'	'Swan Hill' Olive	24" Box	15
	Pistacia x 'Red Push'	Red Push Pistache	36" Box	22
	Phoenix roebelenii	Pygmy Palm	24" Box	15
	Quercus virginiana	Cathedral Live Oak	36" Box	22
	Ulmus parvifolia	Chinese Evergreen Elm	24" Box	22
	Vitex agnus-castus	Chaste Tree	24" Box	13

SHRUBS/ACCENTS		COMMON NAME	SIZE	QTY
	Agave geminiflora	Twin Flowered Agave	5 Gal	14
	Aloe barbadensis	Medicinal Aloe	5 Gal	45
	Bouteloua gracilis	Blonde Ambition	5 Gal	78
	Bougainvillea species	Bougainvillea Vine	5 Gal	17
	Caesalpinia pulcherrima	Red Bird of Paradise	5 Gal	38
	Eremophila maculata 'Valentine'	'Valentine' Emu Bush	5 Gal	74
	Gossypium harknessii	San Marcos Hibiscus	5 Gal	53
	Hesperaloe parviflora 'Brakelights'	Brakelights Red Yucca	5 Gal	28
	Justicia spicigera	Mexican Honeysuckle	5 Gal	46
	Leucophyllum langmaniae 'Rio Bravo'	Rio Bravo Sage	5 Gal	48
	Muhlenbergia capillaris 'Regal Mist'	'Regal Mist' Muhly	5 Gal	51
	Pedilanthus macrocarpus	Lady's Slipper	5 Gal	8
	Plumbago auriculata	Cape Plumbago	5 Gal	28
	Ruellia brittoniana	Mexican Petunia	5 Gal	94
	Tecoma x 'Sparky'	Sparky Tacoma	5 Gal	65

GROUNDCOVERS		COMMON NAME	SIZE	QTY
	Lantana montevidensis	Trailing Purple Lantana	1 Gal	72
	Lantana x 'New Gold'	New Gold Lantana	1 Gal	121
	Sphagneticola trilobata	Yellow Dot	1 Gal	45
	Ruellia brittoniana 'Katie'	Katie Ruellia	1 Gal	74
	Portulacaria afra minima	Dwarf Elephant Food	5 Gal	11

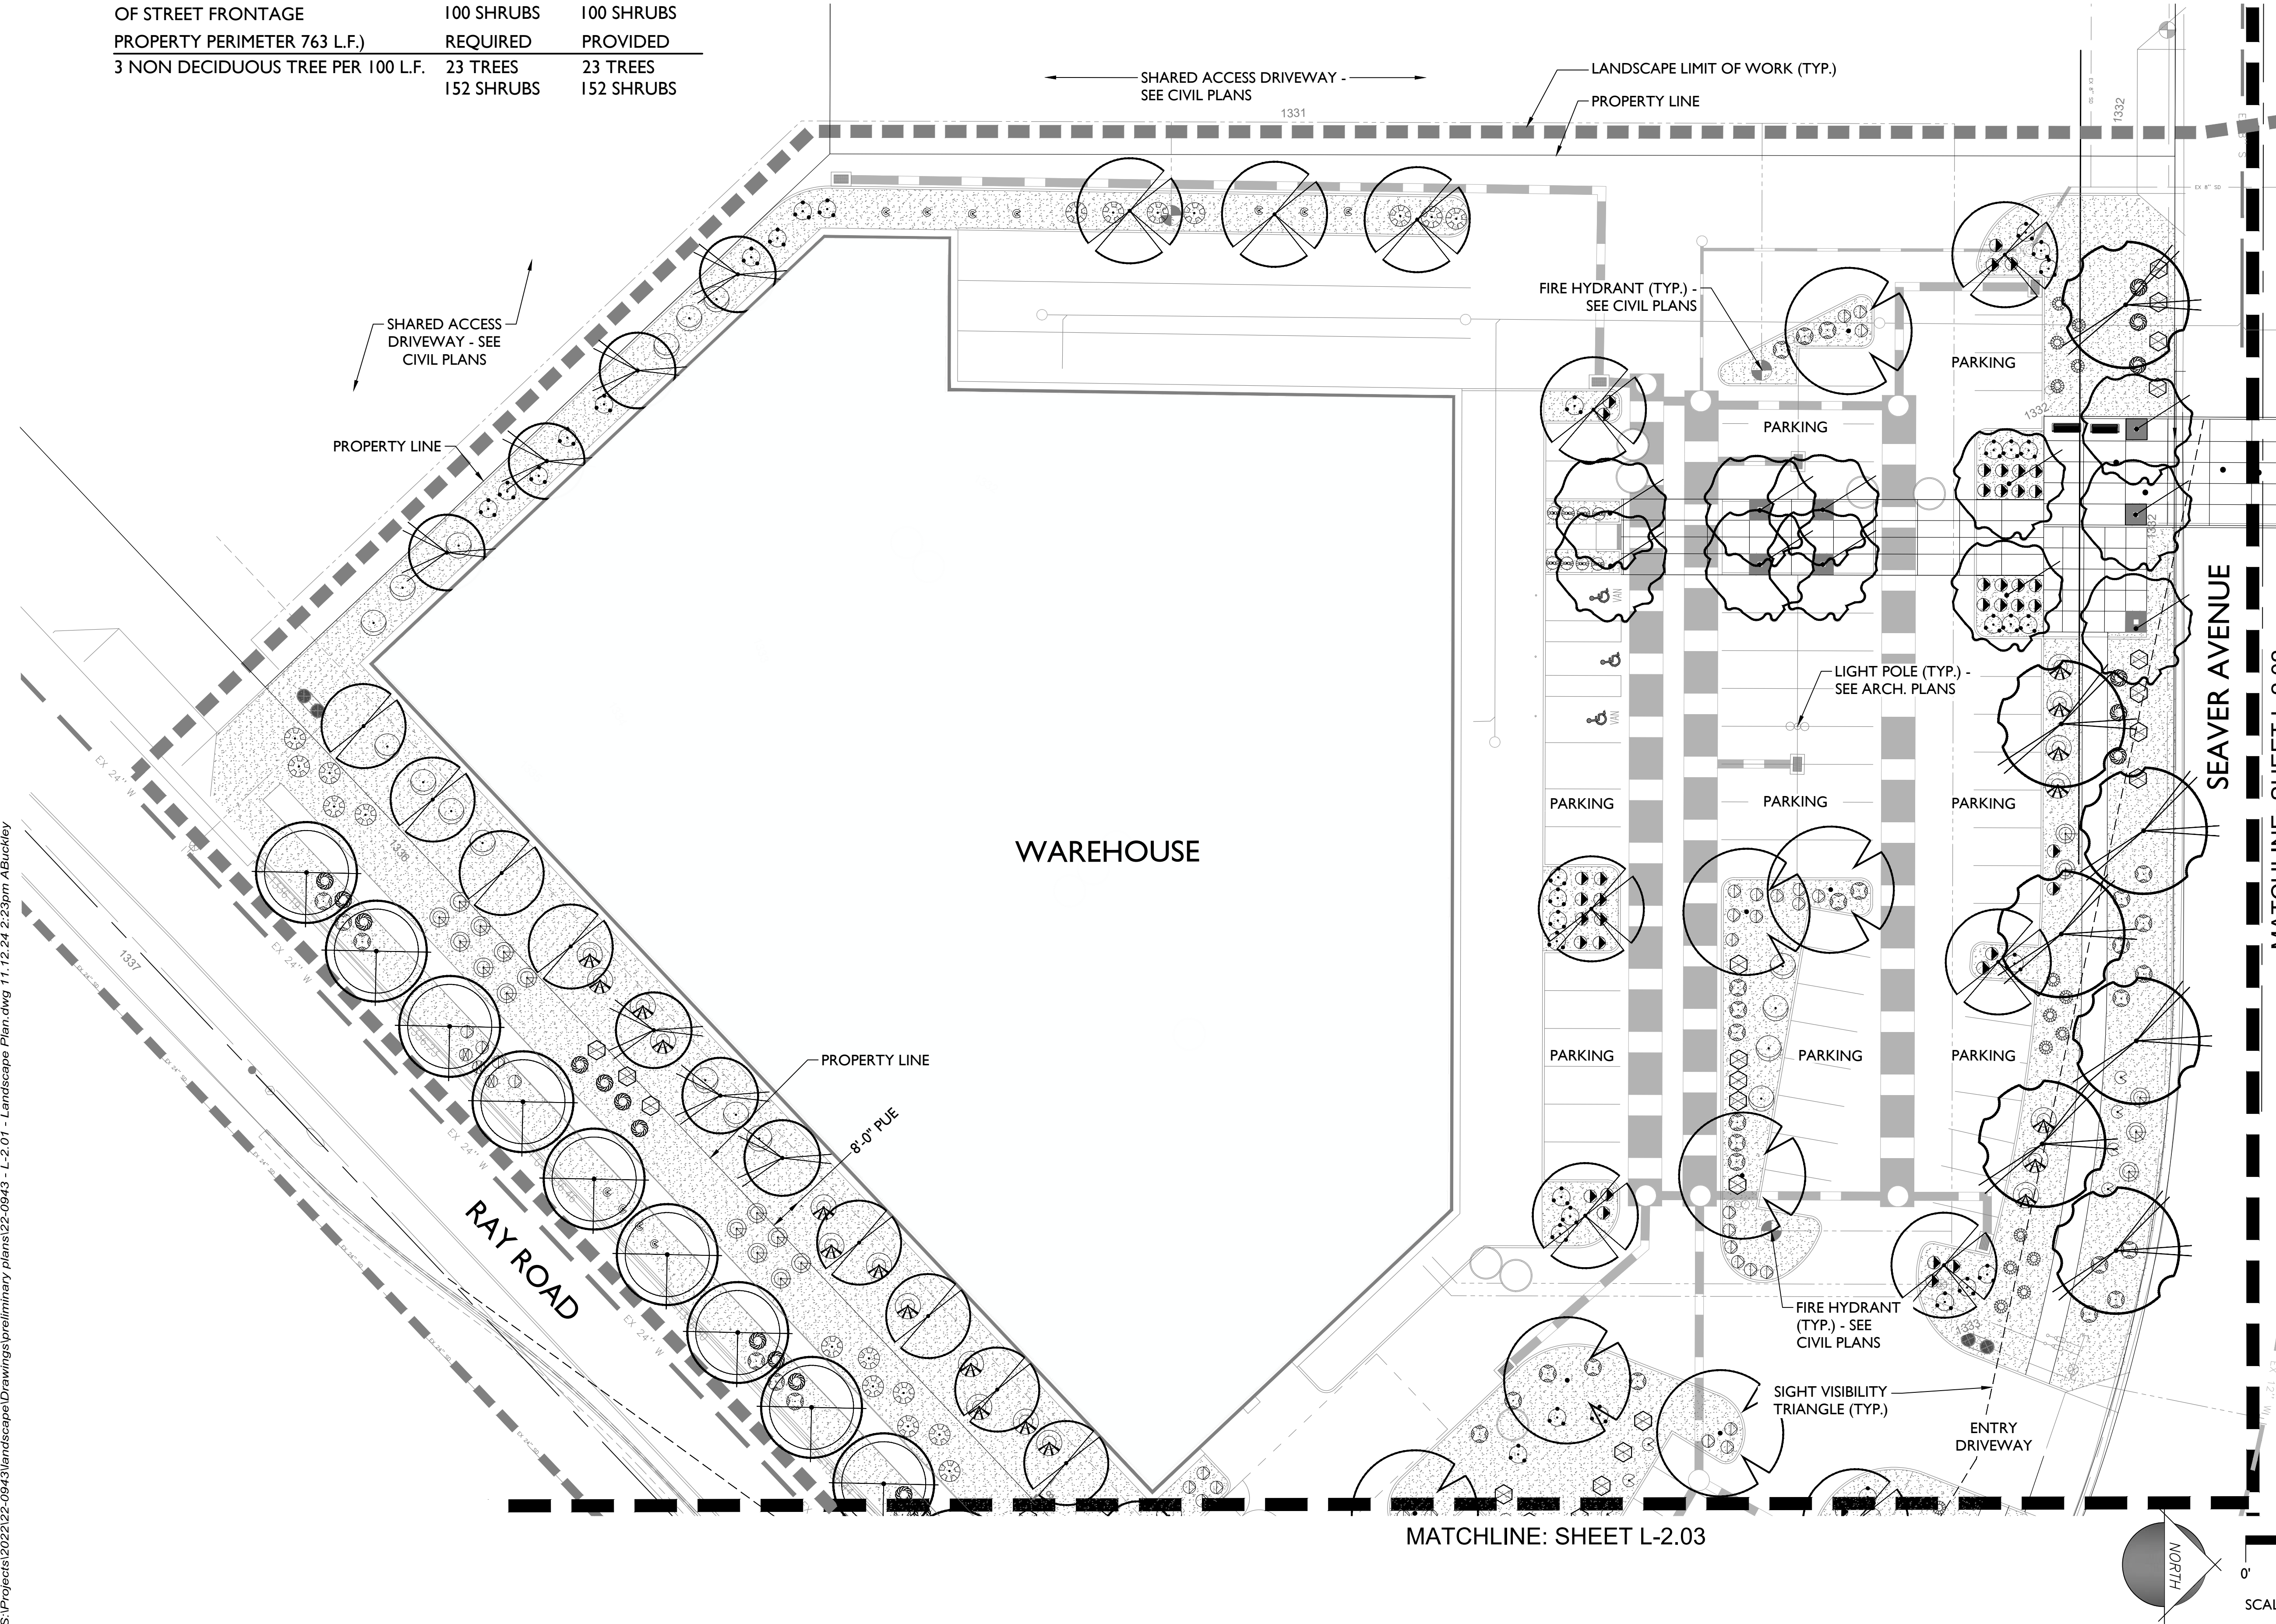

S:\Projects\2022\22-0943\landscape\Drawings\preliminary plans\22-0943 - L-2.01 - Landscape Plan.dwg 11.12.24 2:23pm ABuckley

NORTH

0' 10' 20' 40'

SCALE: 1" = 20'-0"

REGISTERED LANDSCAPE ARCHITECT

40702

THOMAS E. SNYDER

EXPIRES 11.2.28

EPS GROUP

Phase

Design Review

THE NOX

Music Performance Venue

7244 E. Seaver Ave, Mesa, AZ 85212

Project Number:

2201

Date:

11/12/2024

Revision Date:

ASI 1

REVDATE2

REVDATE3

REVDATE4

Sheet Number:

L-2.01

LANDSCAPE DATA

GROSS SITE AREA	354,885 SF (8.1 ACRES)
LANDSCAPE AREA	55,344 S.F
LANDSCAPE COVERAGE	16%

CITY OF MESA PLANT DATA


RAY ROAD FRONTAGE (470 L.F.)	REQUIRED	PROVIDED
1 TREE & 6 SHRUBS PER 25 L.F. OF STREET FRONTAGE	19 TREES 113 SHRUBS	19 TREES 113 SHRUBS
SEAVER AVE FRONTAGE (416 L.F.)	REQUIRED	PROVIDED
1 TREE & 6 SHRUBS PER 25 L.F. OF STREET FRONTAGE	17 TREES 100 SHRUBS	17 TREES 100 SHRUBS
PROPERTY PERIMETER 763 L.F.)	REQUIRED	PROVIDED
3 NON DECIDUOUS TREE PER 100 L.F.	23 TREES 152 SHRUBS	23 TREES 152 SHRUBS

FOUNDATION BASE (1,819 L.F.)	REQUIRED	PROVIDED
1 TREE PER 50 L.F. OF EXTERIOR BUILDING WALL	36 TREES	36 TREES
10% OF FOUNDATION BASE TREES TO BE 36" BOX SIZE TREES	4 TREES	26 TREES
TREE SIZE (SITE WIDE)	REQUIRED	PROVIDED
36" BOX (25% MIN.)	38 TREES	44 TREES
24" BOX (50% MIN.)	76 TREES	107 TREES
		TOTAL: 151

MATERIALS LEGEND



SYMBOL	ITEM	SIZE & COLOR	QTY
	Decomposed Granite with Planting	1/2" Screened - 2" deep Color: Mahogany	63,750 SF
	Angular Rock	3"-8" Color: Mahogany	1,589 SF

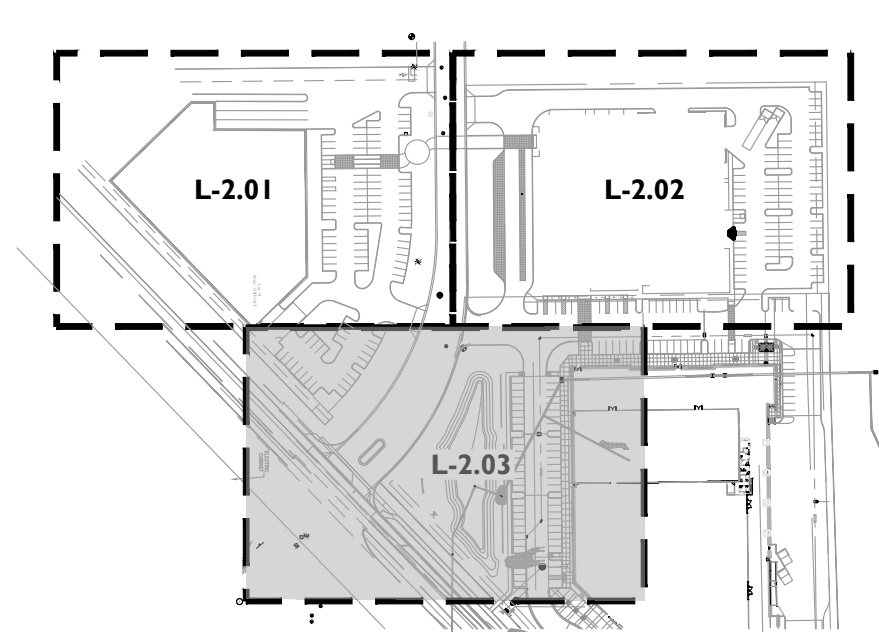KEY MAP



PLANT LEGEND

SYMBOL	SCIENTIFIC NAME	COMMON NAME	SIZE	QTY
TREES				
	Acacia farnesiana	Sweet Acacia	24" Box	13
	Acacia salicina	Willow Acacia	24" Box	11
	Bauhinia lunarioides	Anacacho Orchid Tree	24" Box	6
	Bauhinia purpurea	Purple Orchid Tree	24" Box	3
	Caesalpinia cacalaco 'Smoothie'	Thornless Cascalote	24" Box	13
	Fraxinus velutina 'Fan Tex'	Fan Tex Ash	24" Box	18
	Olea europaea 'Swan Hill'	'Swan Hill' Olive	24" Box	15
	Pistacia x 'Red Push'	Red Push Pistache	36" Box	22
	Phoenix roebelenii	Pygmy Palm	24" Box	15
	Quercus virginiana	Cathedral Live Oak	36" Box	22
	Ulmus parvifolia	Chinese Evergreen Elm	24" Box	22
	Vitex agnus-castus	Chaste Tree	24" Box	13
SHRUBS/ACCENTS				
	Agave geminiflora	Twin Flowered Agave	5 Gal	14
	Aloe barbadensis	Medicinal Aloe	5 Gal	45
	Bouteloua gracilis	Blonde Ambition	5 Gal	78
	Bougainvillea species	Bougainvillea Vine	5 Gal	17
	Caesalpinia pulcherrima	Red Bird of Paradise	5 Gal	38
	Eremophila macuata 'Valentine'	'Valentine' Emu Bush	5 Gal	74
	Gossypium harknessii	San Marcos Hibiscus	5 Gal	53
	Hesperaloe parviflora 'Brakelights'	Brakelights Red Yucca	5 Gal	28
	Justicia spicigera	Mexican Honeysuckle	5 Gal	46
	Leucophyllum langmaniae 'Rio Bravo'	Rio Bravo Sage	5 Gal	48
	Muhlenbergia capillaris 'Regal Mist'	'Regal Mist' Muhly	5 Gal	51
	Pedilanthus macrocarpus	Lady's Slipper	5 Gal	8
	Plumbago auriculata	Cape Plumbago	5 Gal	28
	Ruellia brittoniana	Mexican Petunia	5 Gal	94
	Tecoma x 'Sparky'	Sparky Tacoma	5 Gal	65
GROUNDCOVERS				
	Lantana montevidensis	Trailing Purple Lantana	1 Gal	72
	Lantana x 'New Gold'	New Gold Lantana	1 Gal	121
	Sphagneticola trilobata	Yellow Dot	1 Gal	45
	Ruellia brittoniana 'Katie'	Katie Ruellia	1 Gal	74
	Portulacaria afra minima	Dwarf Elephant Food	5 Gal	11

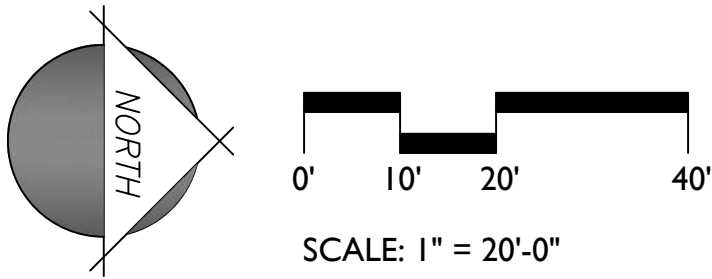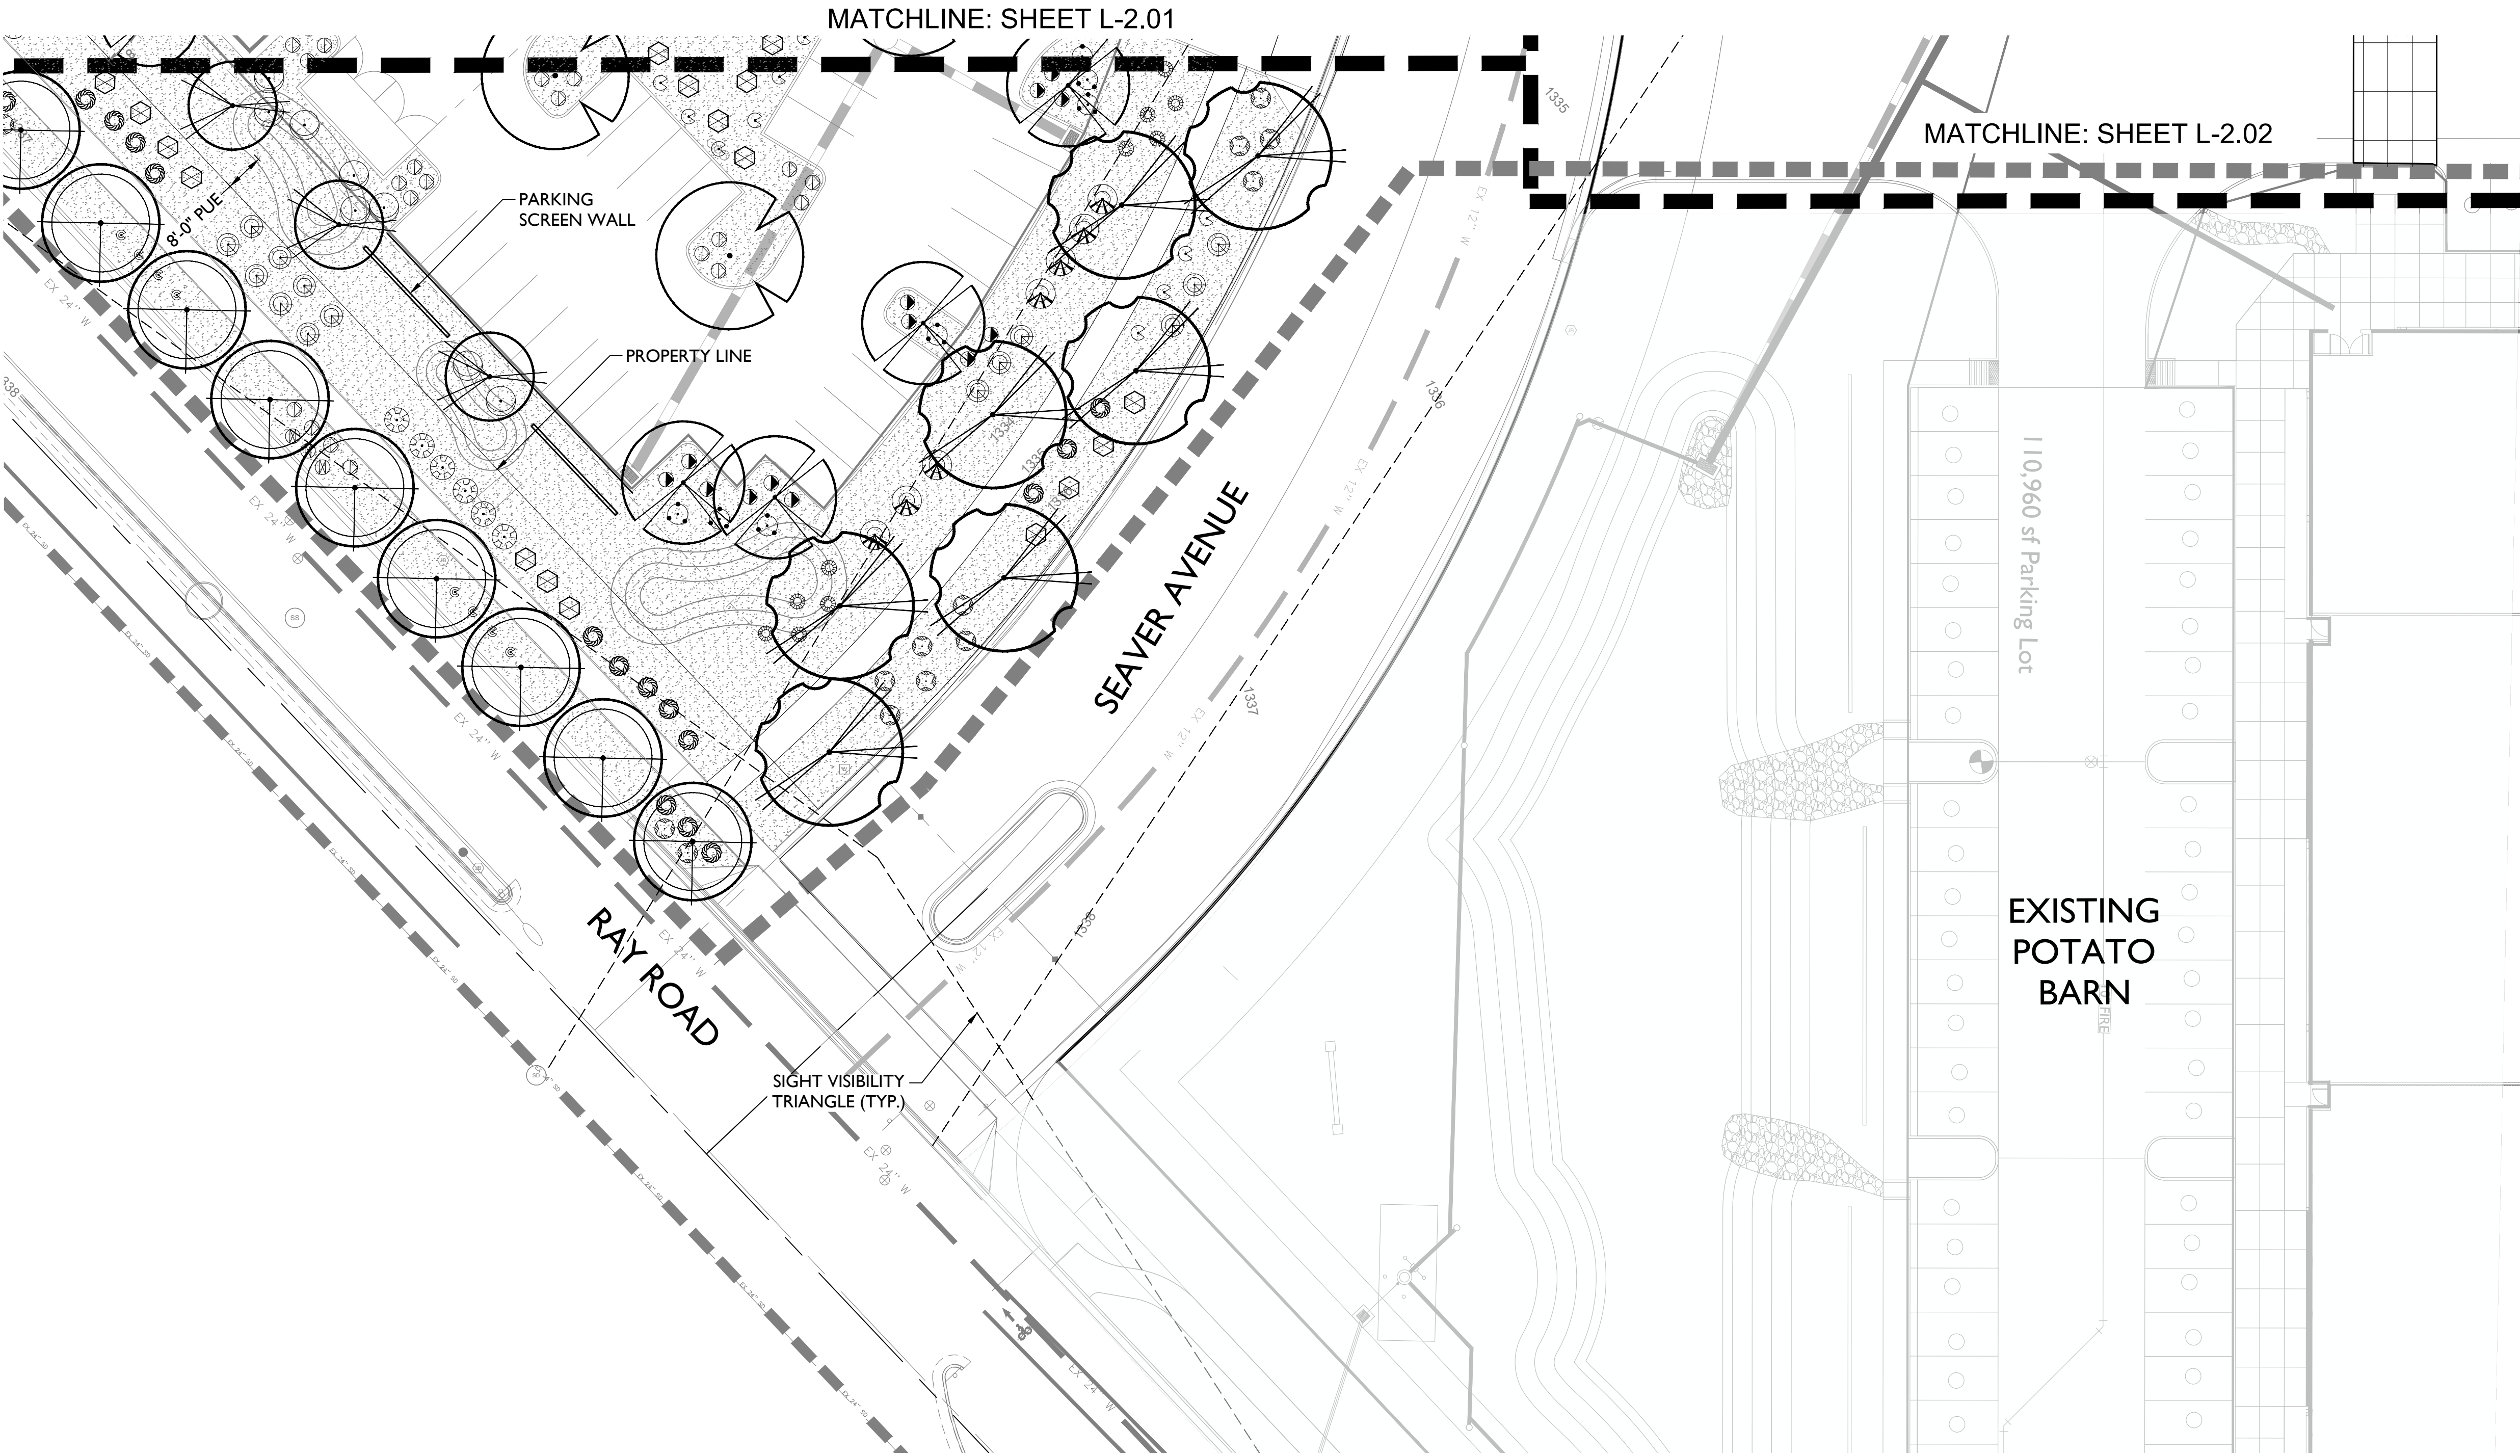

Phase
Design Review

THE NOX
Music Performance Venue
7244 E. Seaver Ave, Mesa, AZ 85212

Project Number:
2201

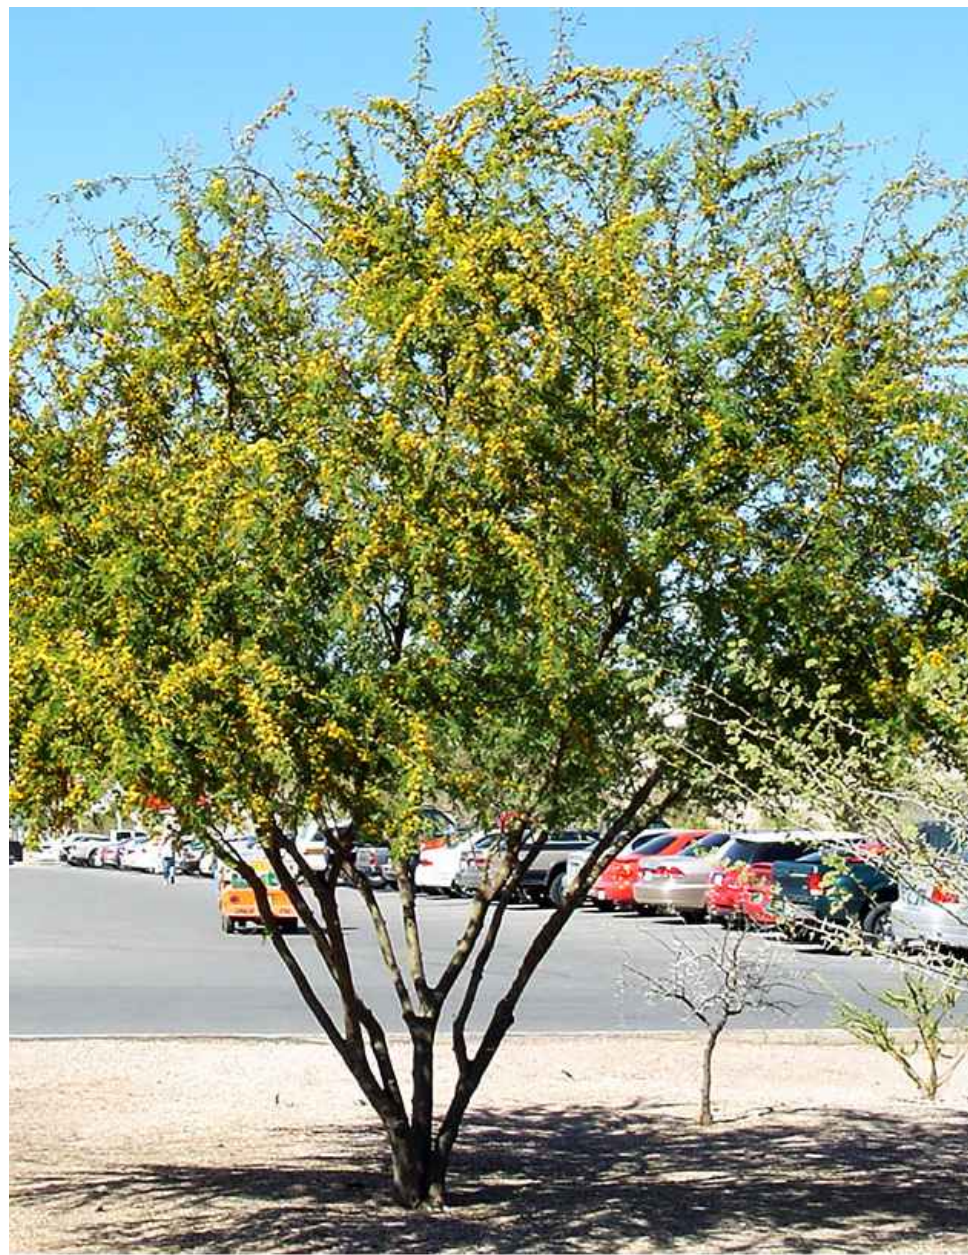
Date:
11/12/2024

Revision Date:
ASI 1
REVDATE2
REVDATE3
REVDATE4

Sheet Number:

L-2.03

LANDSCAPE IMAGERY CHARACTER - TREES



SWEET ACACIA
Acacia farnesiana



WILLOW ACACIA
Acacia salicina



ANACACHO ORCHID TREE
Bauhinia lunarioides



PURPLE ORCHID TREE
Bauhinia purpurea



THORNLESS CASCALOTE
Caesalpinia cacalaco 'Smoothie'



FAN TEX ASH
Fraxinus velutina 'Fan Tex'



'SWAN HILL' OLIVE
Olea europaea 'Swan Hill'



RED PUSH PISTACHE
Pistachia chinensis 'Red Push'



PYGMY PALM
Phoenix roebelenii



CATHEDRAL LIVE OAK
Quercus virginiana



CHINESE EVERGREEN ELM
Ulmus parvifolia



CHASTE TREE
Vitex agnus-castus

Phase Design Review		
THE NOX Music Performance Venue 7244 E. Seaver Ave, Mesa, AZ 85212		
Project Number: 2201	Revision Date: ASI 1 REVDATE2 REVDATE3 REVDATE4	Sheet Number: L-3.01

COLOR & MATERIAL CHARACTER



MUSIC DRIVEN DESIGN ELEMENTS



TREE LINED PLAZA WITH SEATING



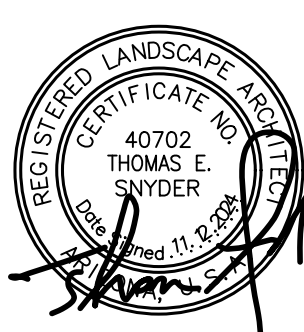
PEDESTRIAN PROMENADE WITH ALLEY OF TREES



DECORATIVE PEDESTRIAN WALKWAYS



ENTRY MONUMENT WITH MODERN MATERIALITY

				
		Phase Design Review		
THE NOX Music Performance Venue 7244 E. Seaver Ave, Mesa, AZ 85212				
Project Number: 2201		Sheet Number: L-4.01		
Date: 11/12/2024	Revision Date:  ASI 1  REVDAT2  REVDAT3  REVDAT4			

COLOR & MATERIAL CHARACTER



LANDSCAPE BENCH
BRONZE



DECORATIVE PLANTERS WITH ACCENT PLANTING



INTEGRAL COLORED CONCRETE



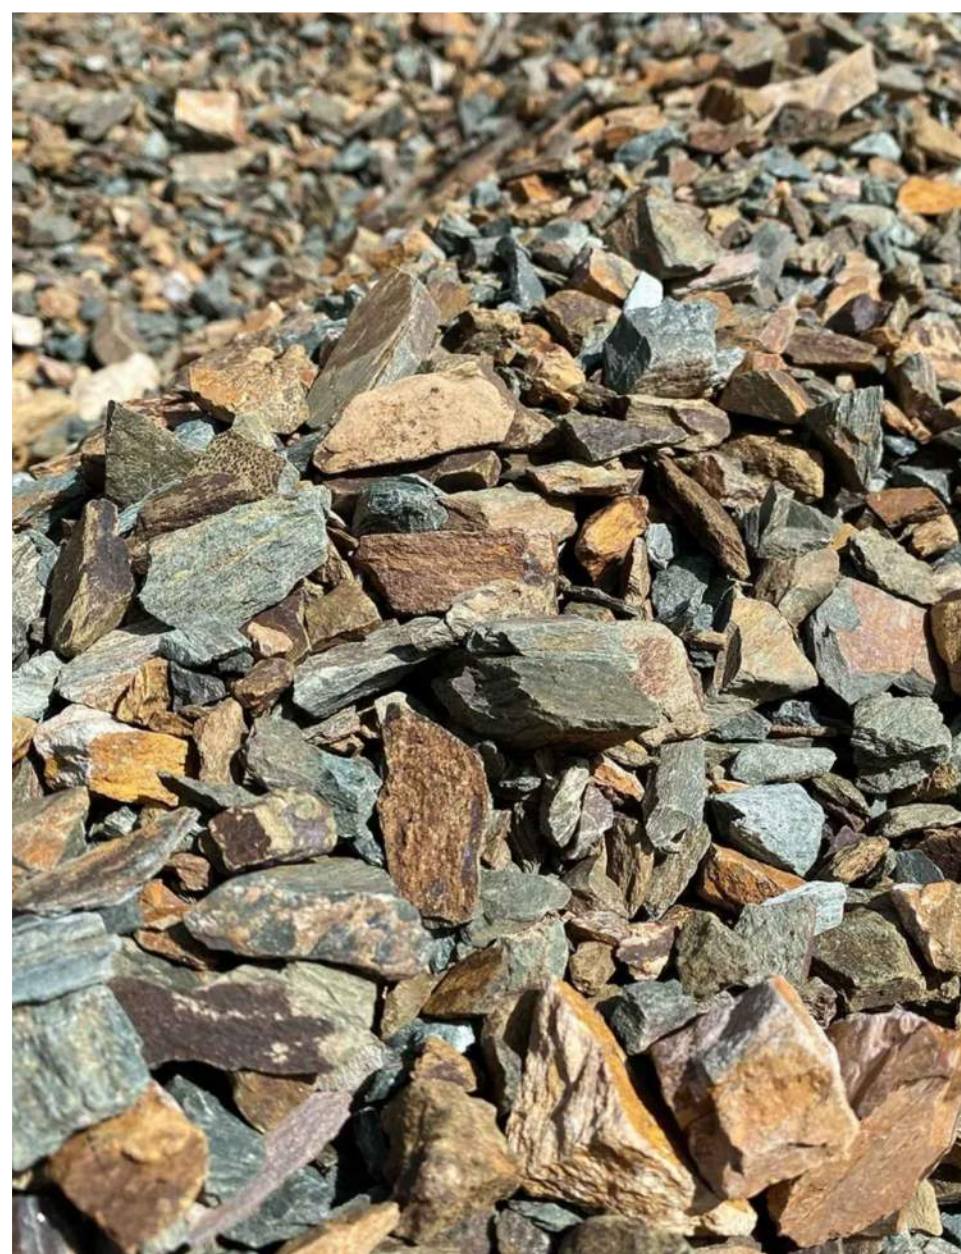
TREE GRATE



STANDARD CONCRETE PAVING
GRAY



BRICK PAVERS



ANGULAR ROCK
MAHOGANY

		 Phase Design Review
THE NOX Music Performance Venue 7244 E. Seaver Ave, Mesa, AZ 85212		
Project Number: 2201	Revision Date: ASI 1 REVDAT2 REVDAT3 REVDAT4	Sheet Number: L-4.02
Date: 11/12/2024		