


Cad. file name: V:\050635 - Becker, Boorda\050635-01-001 (ENG)\Engineering\00122-Mesa_Community_College\Fabrizio\00122_eac01.dwg, 10/1/2024

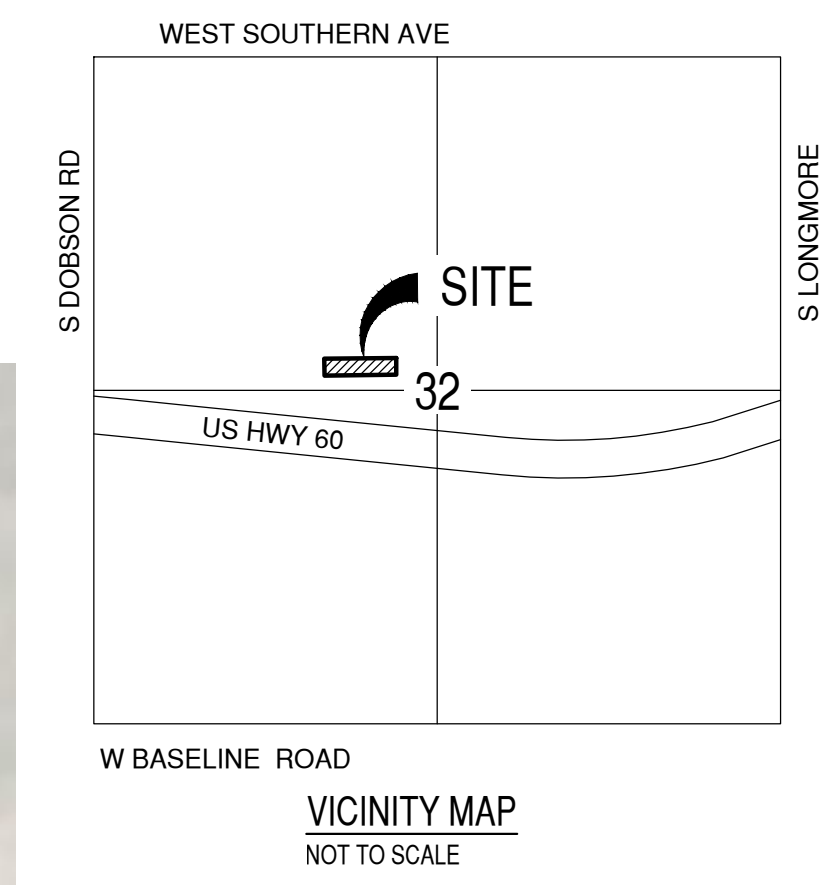

Bowman

Bowman Consulting Group, Ltd.
 6751 North Sunset Blvd
 Suite 325
 Glendale, Arizona 85305
 Phone: (623) 299-8980
 www.bowmanconsulting.com
 © Bowman Consulting Group, Ltd.


MARICOPA COUNTY
Sight Line Exhibit
 MESA COMMUNITY COLLEGE
 MESA, ARIZONA

PROJECT NUMBER


PLAN STATUS

DATE	DESCRIPTION
dd	dd
DESIGN	DRAWN
HORIZ. SCALE: 1" = 80'	
VERT. SCALE:	
JOB No. 050635-127	
DATE : 10/3/2024	


EXH01
 SHEET 1 OF 3

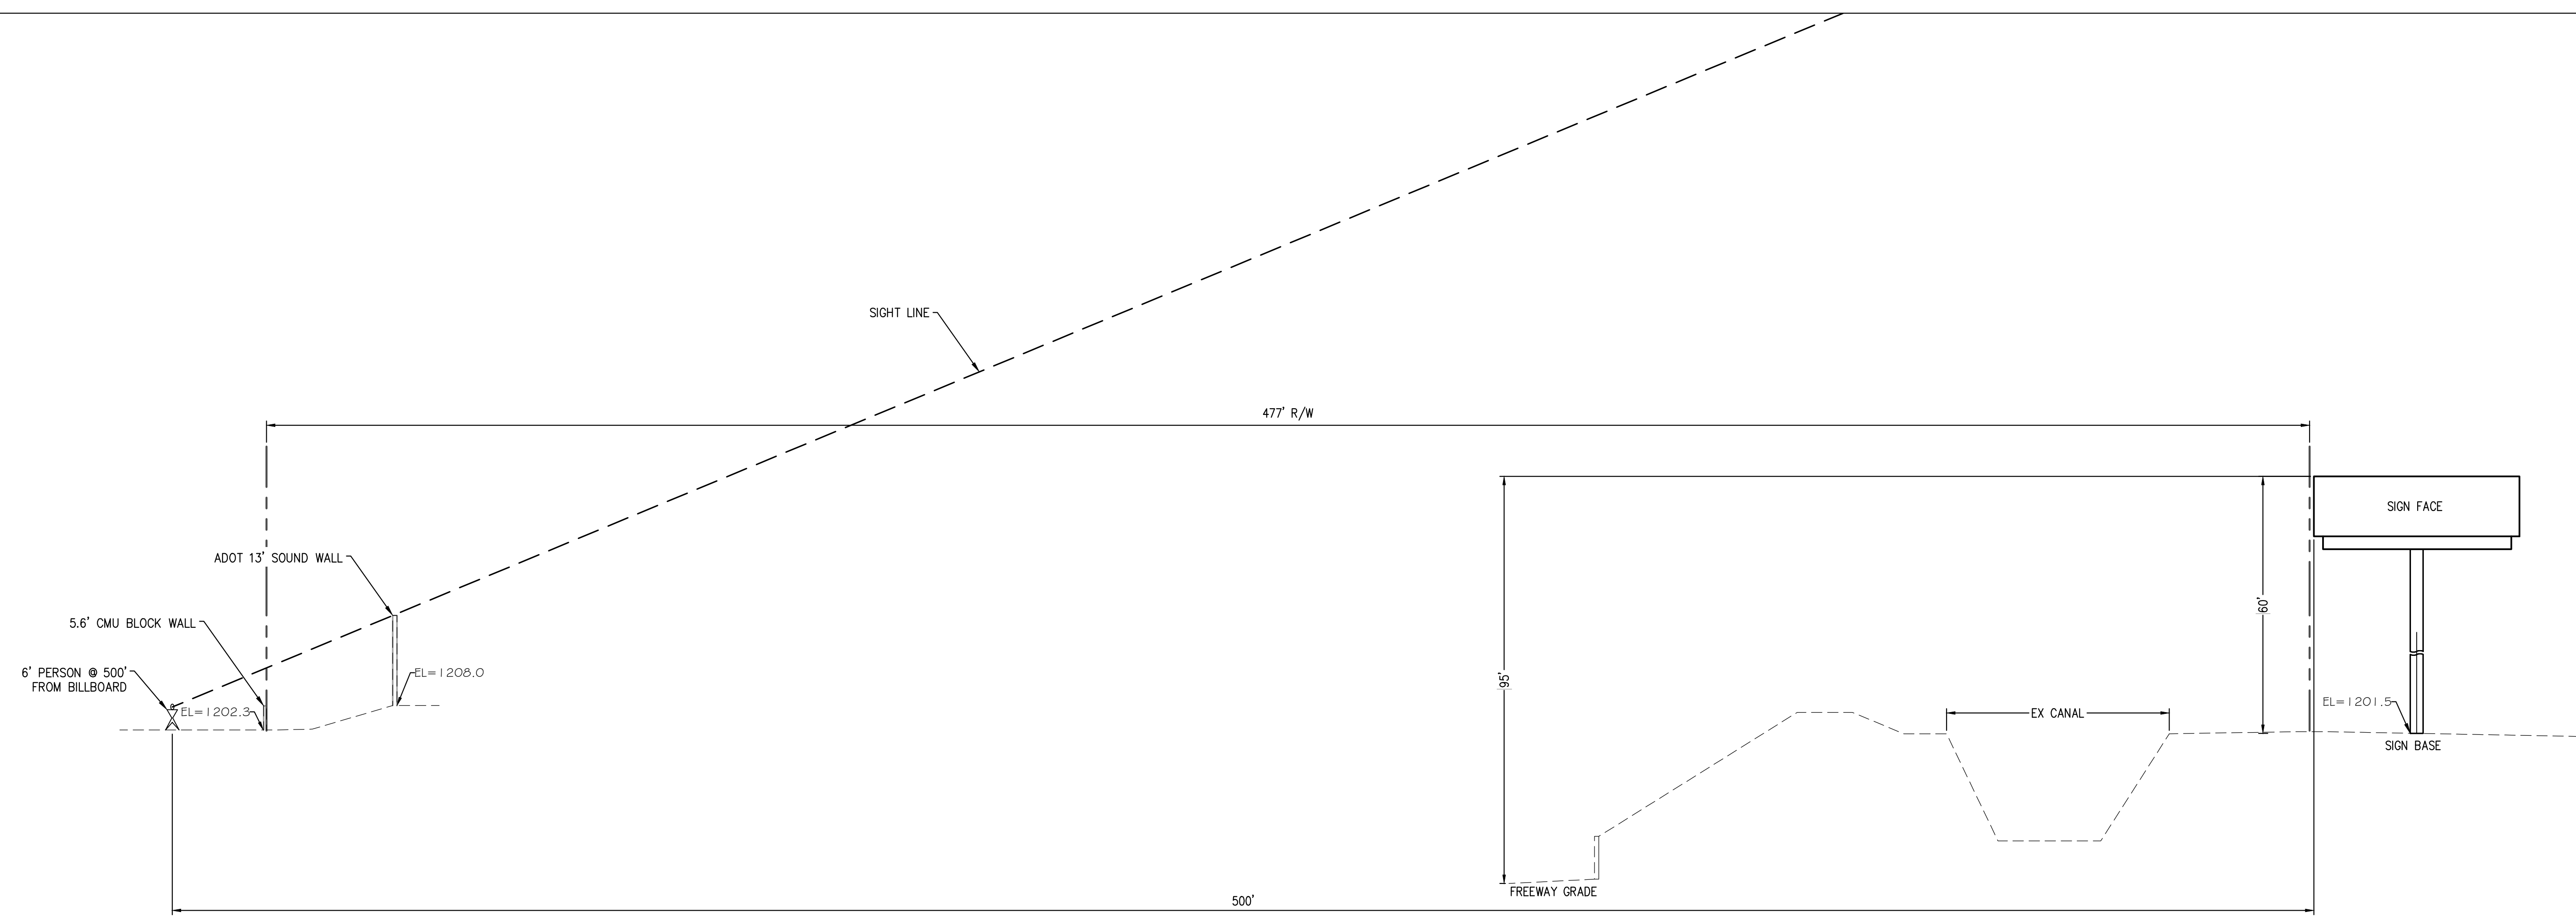


FREEWAY TO SIGN #1 SECTION
 NOT TO SCALE (LOOKING WEST)

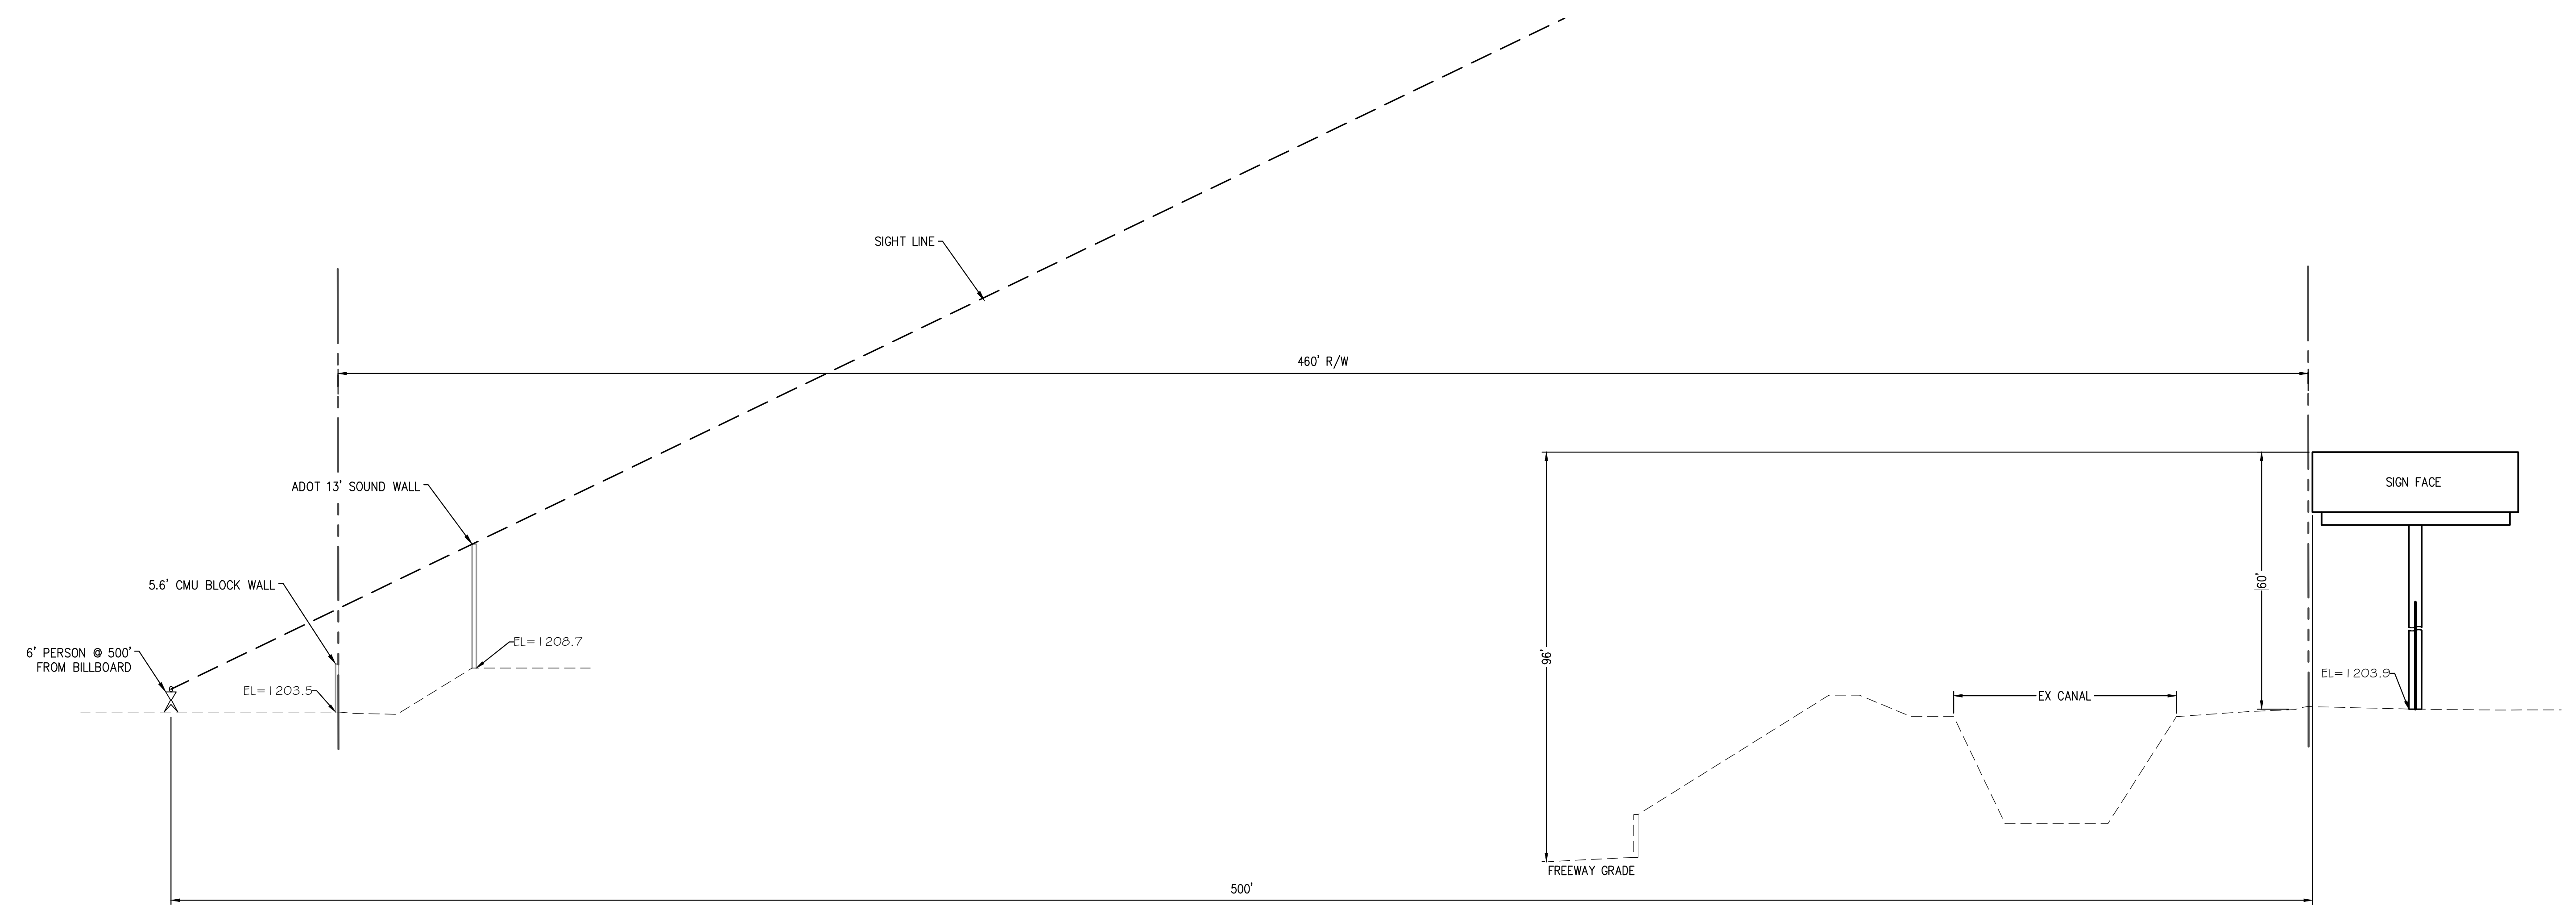

FREEWAY TO SIGN #2 SECTION
 NOT TO SCALE (LOOKING WEST)

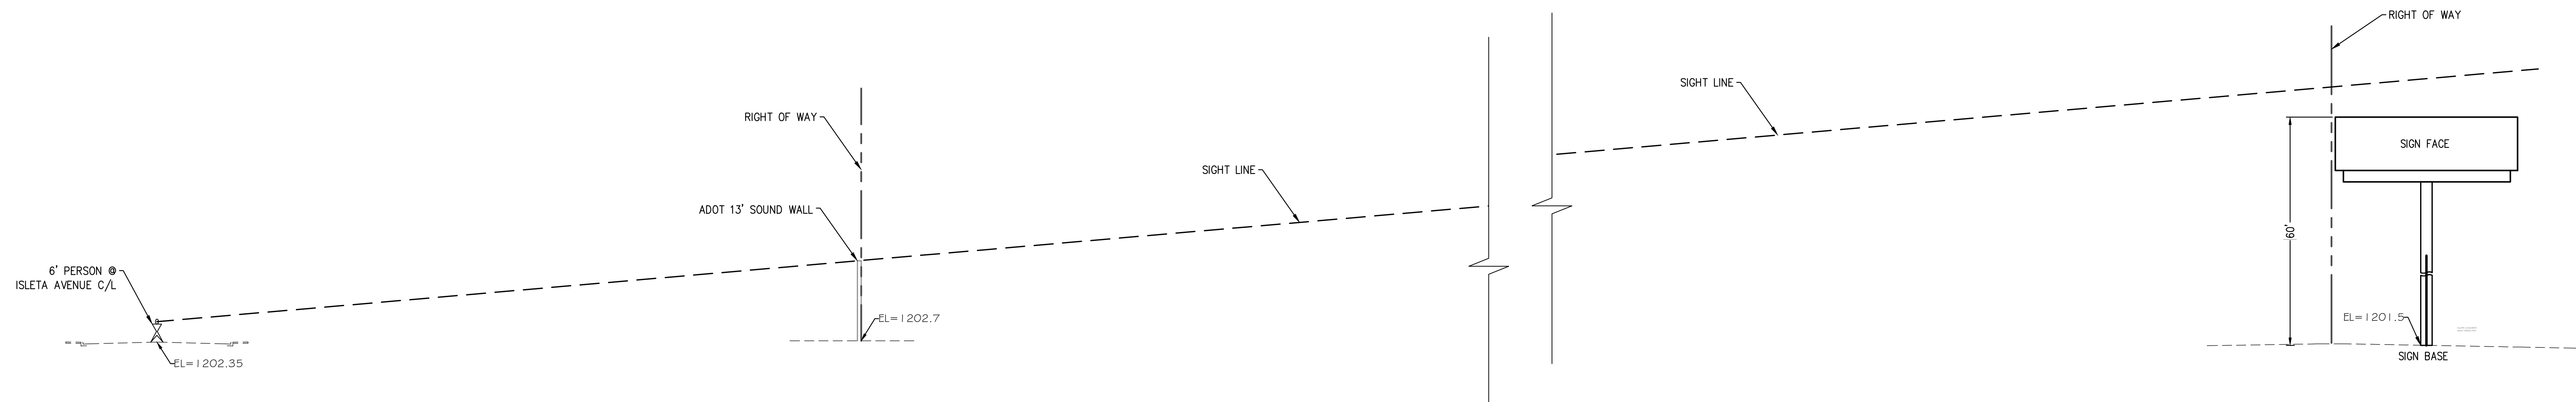

PERSON AT ISLETA AVENUE TO SIGN #1
 NOT TO SCALE (LOOKING SOUTHWESTERLY)

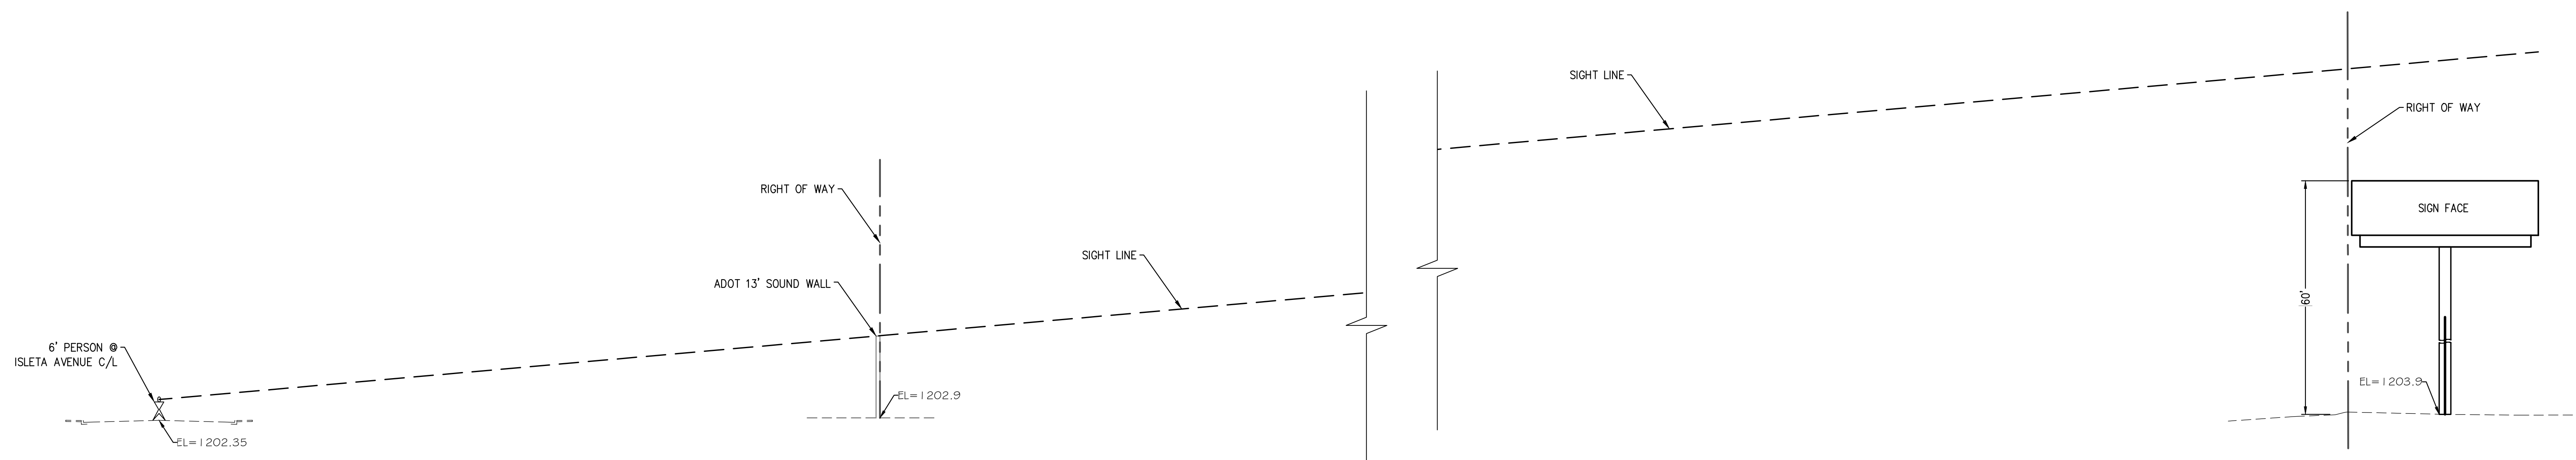

PERSON AT ISLETA AVENUE TO SIGN #2
 NOT TO SCALE (LOOKING NORTHWESTERLY)