



# LOT AERIAL VIEW

— Property Line  
— Suite or Location Perimeter

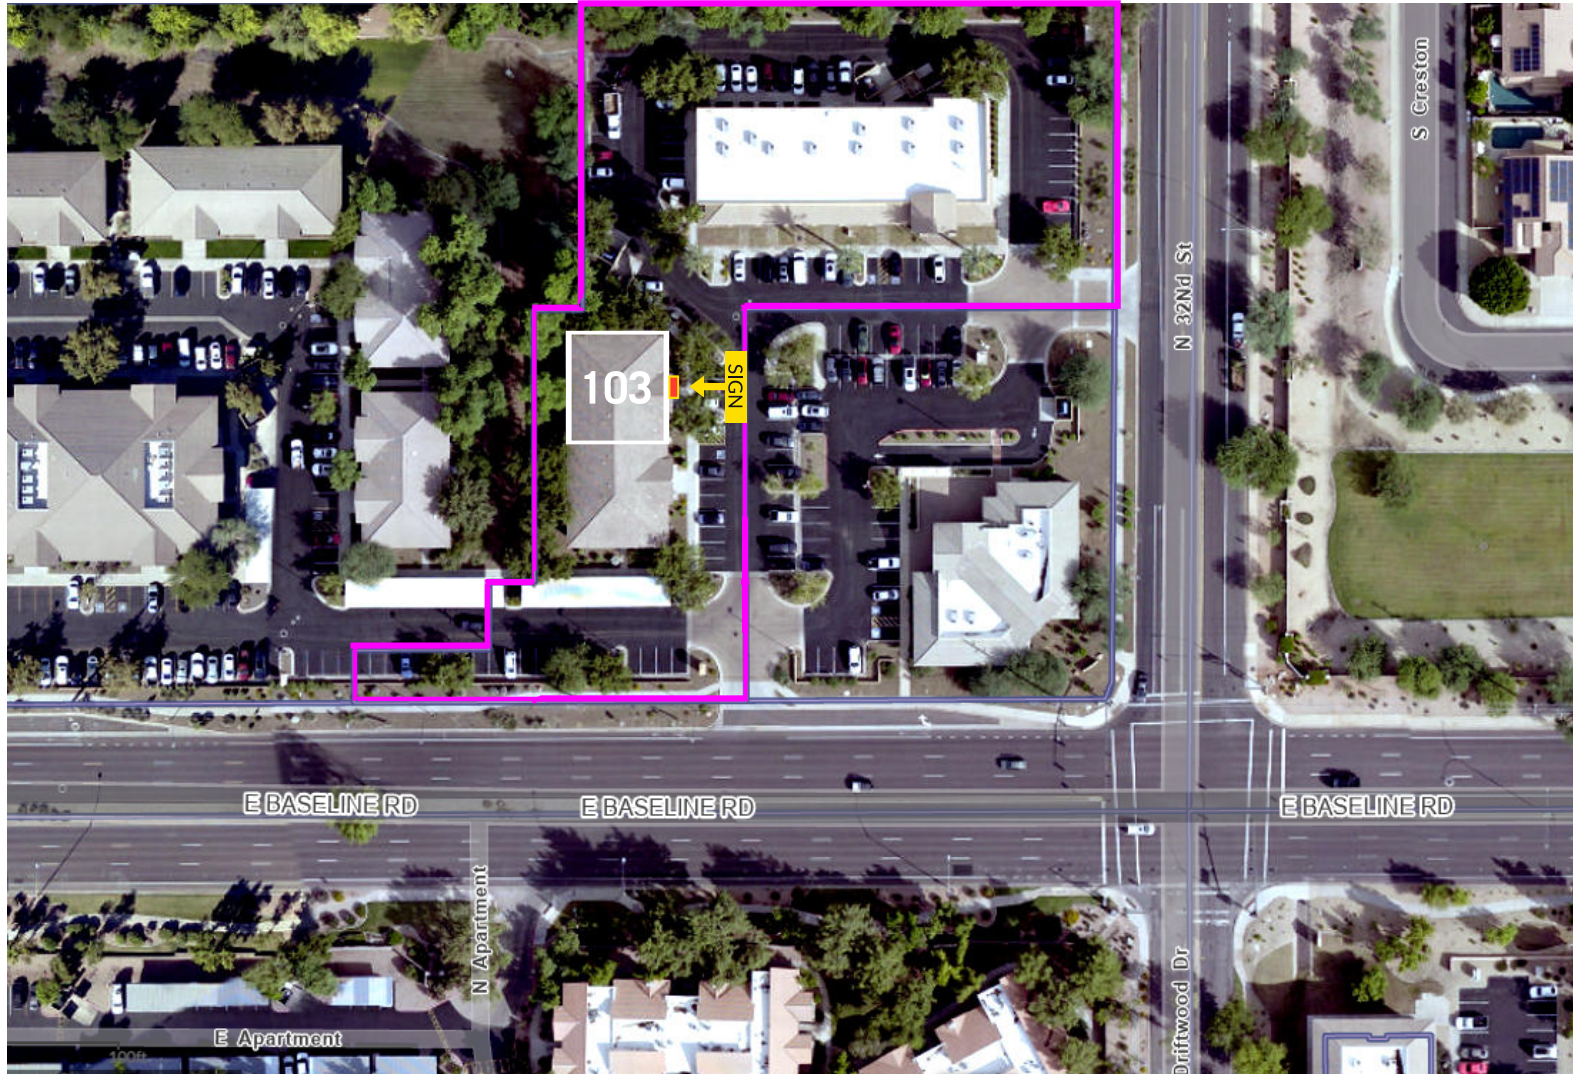

CONSOLIDATED CANAL

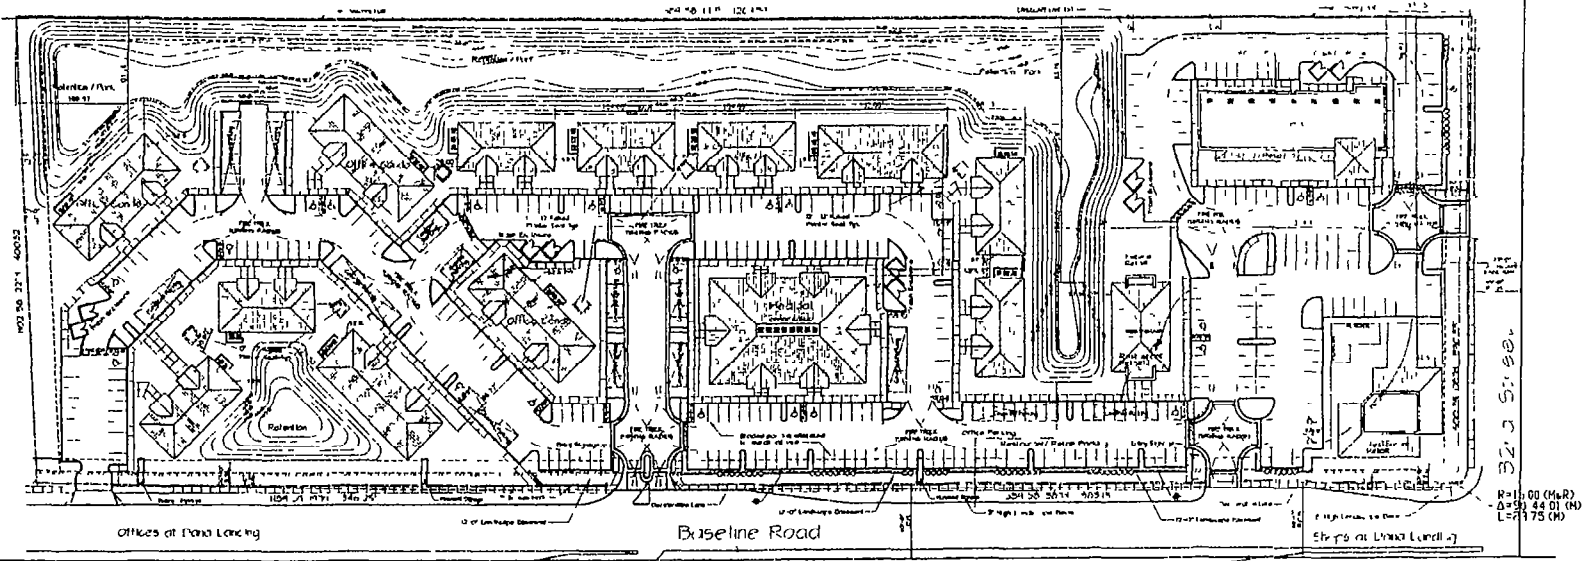


PROFIT DATA





ZONING C-2

USE	SIZE	DEPTH	TOTAL AREA	REFERENCE
OFFICE	4075	20 FT	4075	41 FT
RESTAURANT/RETAIL	8000	20 FT	8000	20 FT
OFFICE COMPO	7200	20 FT	7200	20 FT
OFFICE COMPO	1700	20 FT	1700	20 FT
RESTAURANT/RETAIL	4177/6700	20 FT	11000	20 FT

GRAND TOTAL AREA  
 187,518 AREA (1199.27 ACRES)  
 11,819 AREAS (80,374 SQ FT)  
 4,432 AREAS (44,070 SQ FT)

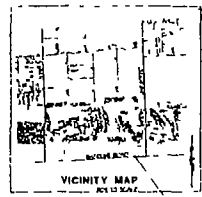

ARCHITECTURAL SITE PLAN

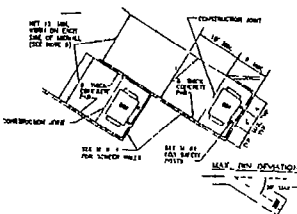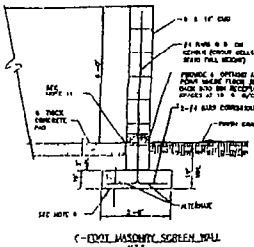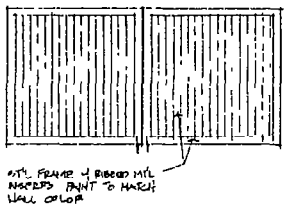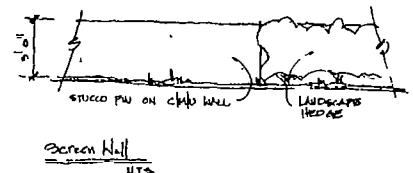

DANA LANDING  
 BASELINE RD & 32nd ST OFFICE PARK  
 MESA, ARIZONA  
 architecture plus, ltd.  
 9002 central avenue phoenix az 85028-7500

1st SUBMITTAL  
 DEC 05 2001  
 DR01-96