


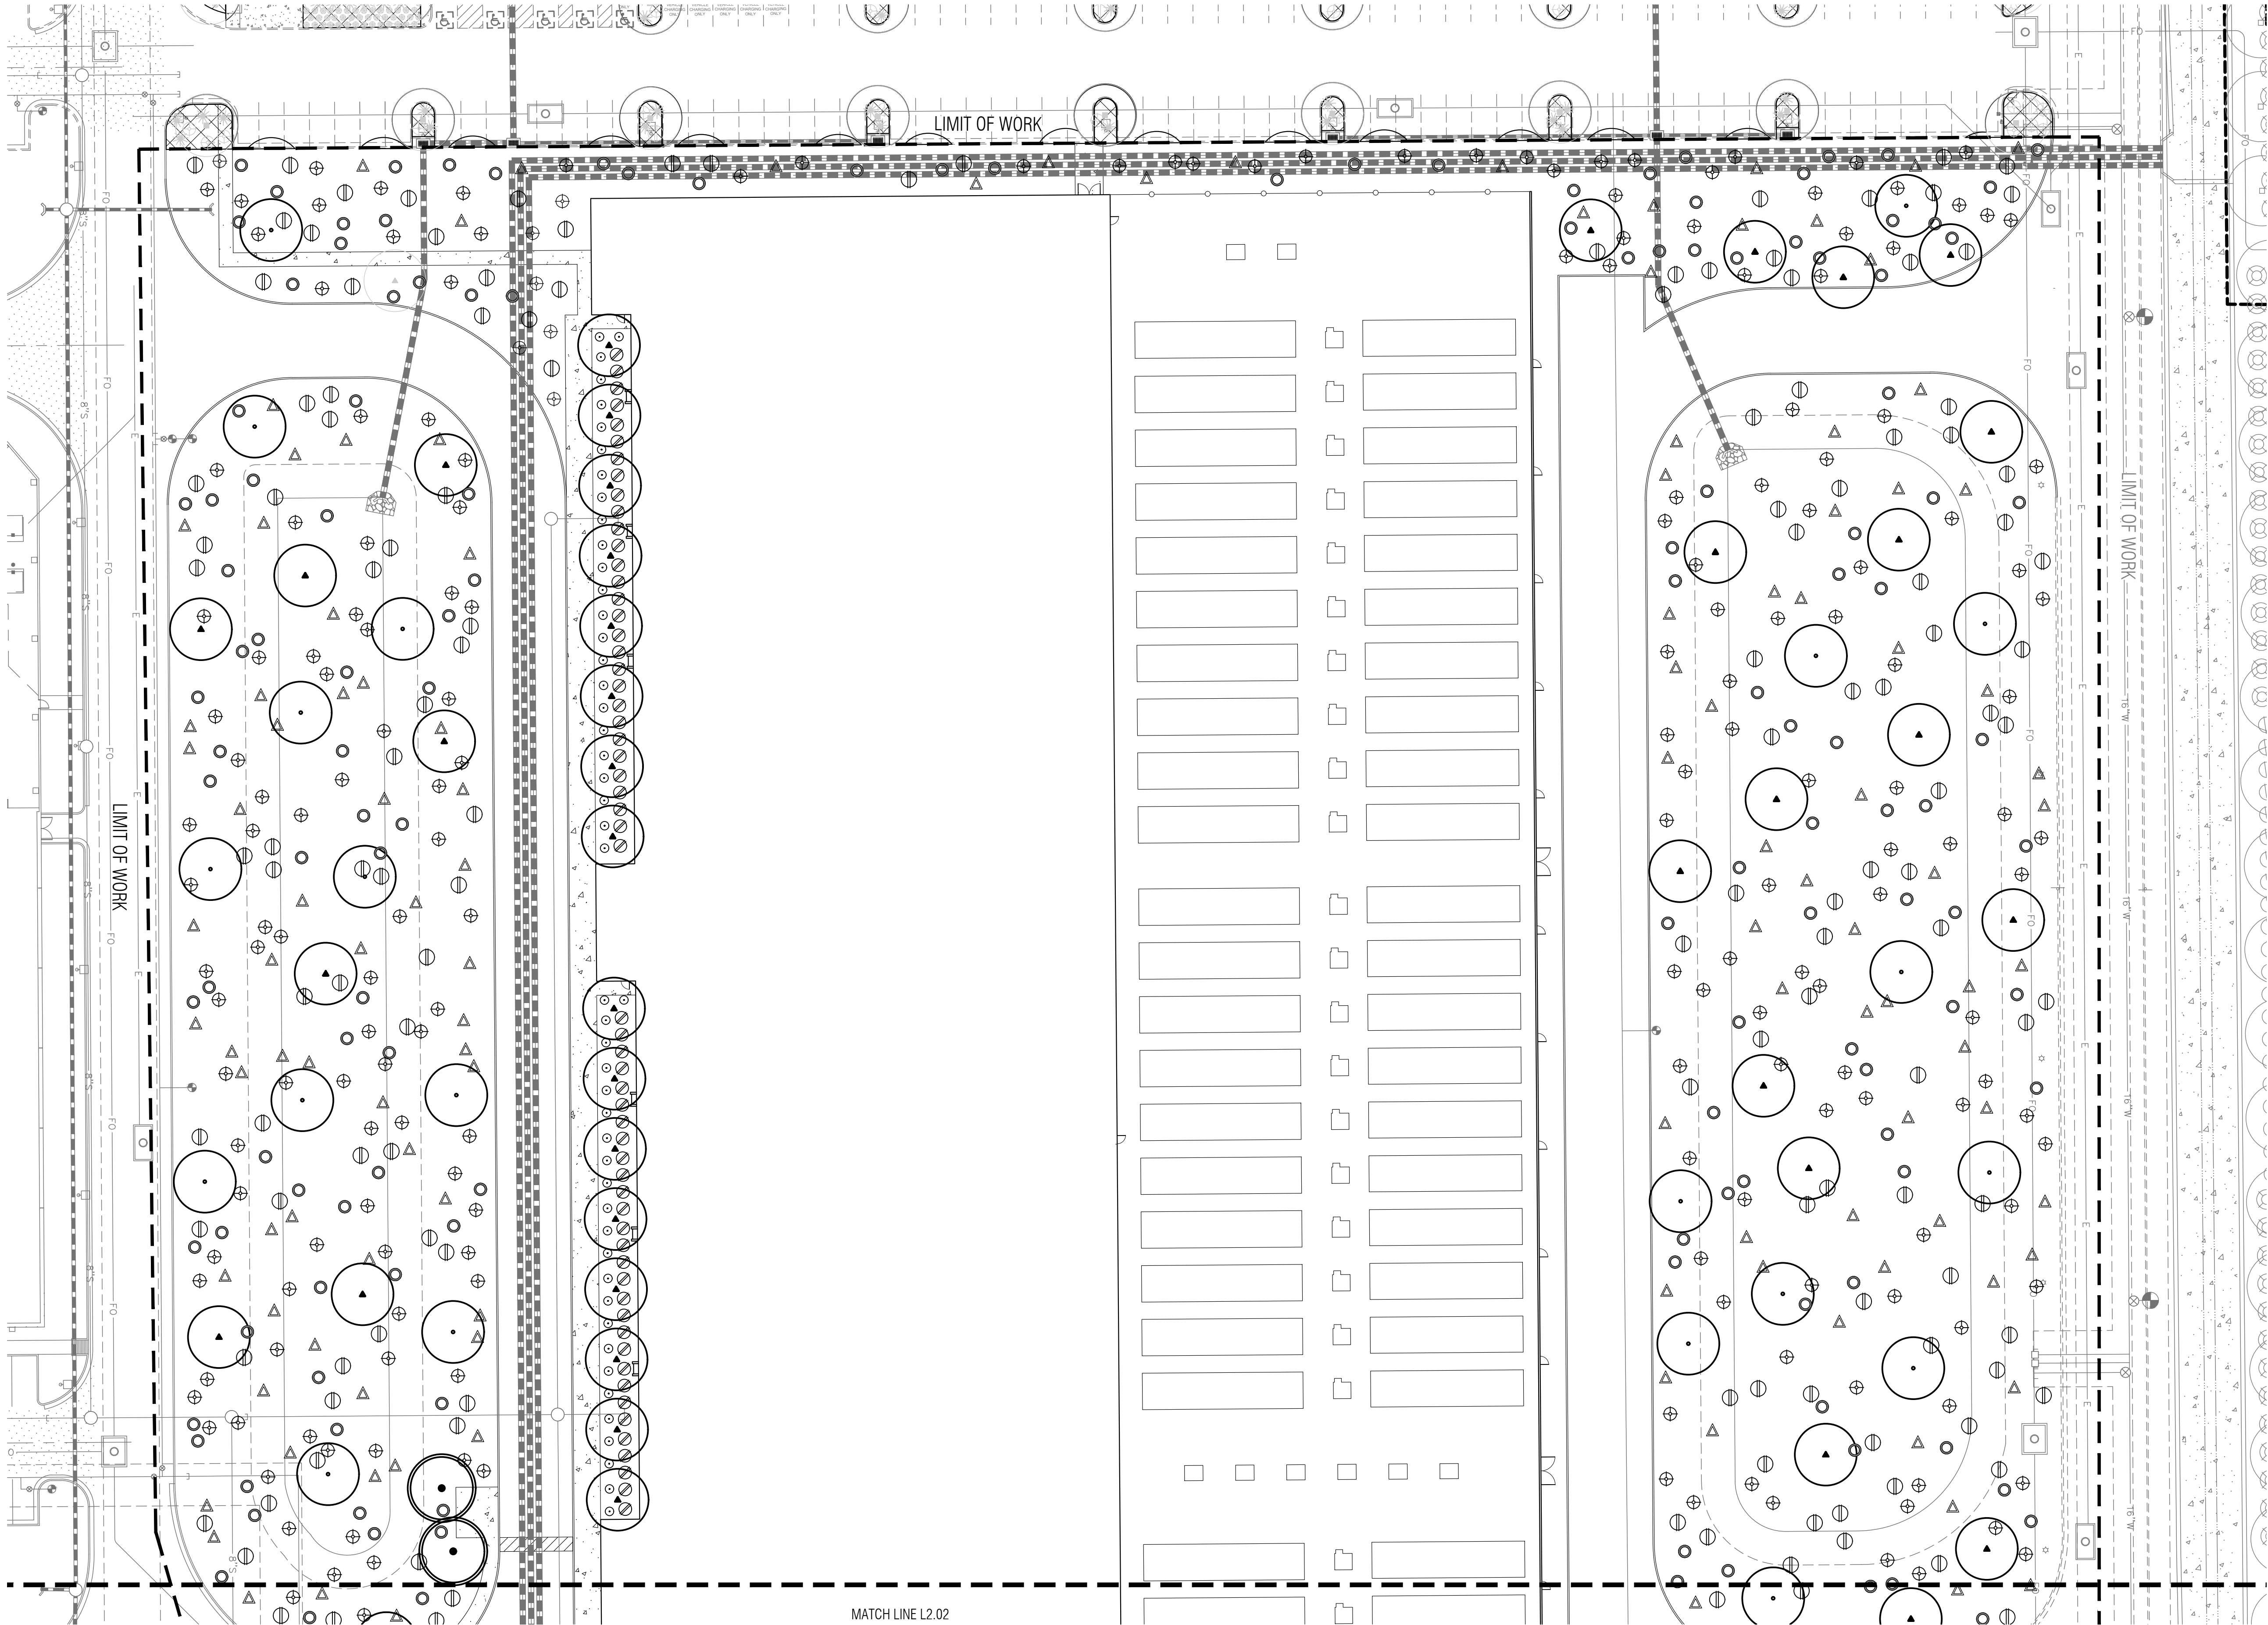

PLANT LEGEND:

SYMBOL	TYPE	SIZE	QTY	CALIPER	MATURE CANOPY	SYMBOL	TYPE	SIZE	QTY	MATURE HEIGHT	SYMBOL	TYPE	SIZE	QTY	MATURE HEIGHT	Note: All planting areas to have 2" depth decomposed granite. Refer to insets plan (L0.03) for size and color.
TREES						SHRUBS						ACCENTS				
	<i>Cercidium floridum</i> Blue Palo Verde	36" Box	26	1.0-1.5	30'-0"		<i>Encelia farinosa</i> Brittlebush	5 Gallon	309	3'-0"		<i>Aloe barbadensis</i> Yellow Blooming Aloe	5 Gallon	161	2'-0"	
	<i>Chilopsis linearis</i> 'Yapur' Desert Willow Desert Diva	24" Box	43	1.0-1.5	25'-0"		<i>Justicia californica</i> Chuparrosa	5 Gallon	230	4'-0"		<i>Dasylirion walteri</i> Desert Spoon	5 Gallon	93	3'-0"	
	<i>Prosopis hybrid</i> 'Phoenix' Thornless Hybrid Mesquite	36" Box	17	1.0-1.5	30'-0"		<i>Baileya multiradiata</i> Desert Marigold	5 Gallon	208	2'-0"		<i>Muhlenbergia rigens</i> Deer Grass	5 Gallon	30	4'-0"	
	<i>Cercidium microphyllum</i> Foothills Palo Verde	36" Box	21	2.5-3.0	25'-0"		<i>Larrea tridentata</i> Creosote Bush	5 Gallon	2	6'-0"		<i>Hesperaloe funifera</i> Giant Hesperaloe	5 Gallon	219	6'-0"	
	<i>Olearya tesota</i> Ironwood	36" Box	14	1.0-1.5	25'-0"		<i>Simmondsia chinensis</i> Jojoba	5 Gallon	147	6'-0"		<i>Hesperaloe parviflora</i> Red Yucca	5 Gallon	155	3'-0"	
							<i>Calliandra eriophylla</i>	5 Gallon	114	3'-0"		<i>Opuntia ficus-indica</i> Indian Fig	5 Gallon	126	15'-0"	

ACCENTS			
	<i>Aloe barbadensis</i> Yellow Blooming Aloe	5 Gallon	161
	<i>Dasyliroton walteri</i> Desert Spoon	5 Gallon	93
	<i>Muhlenbergia rigens</i> Deer Grass	5 Gallon	30
	<i>Hesperaloe parviflora</i> Desert Fire	5 Gallon	219
	<i>Hesperaloe parviflora</i> Red Yucca	5 Gallon	155
	<i>Opuntia ficus-indica</i> Indian Fig	5 Gallon	126

Note:
All planting areas to have 2" depth decomposed granite.
Refer to inerts plan (L2.03) for size and color.

LEGEND:

FOUNDATION BASE

BLDG PH1 2,3,4,5,6
Exterior Wall Length Approx. 1,820ft:
(Min 1 tree per 50 ft. of exterior wall length of a building)
37 trees/BLDG
Total 222 trees per requirement

39 trees provided/BLDG PH6

INTERIOR PARKING LOT LANDSCAPING

PARKING LOT LANDSCAPE ISLANDS:
(1 shade tree and 3 shrubs per every 16ft. parking island)
123 trees + 369 shrubs per requirement
18 trees/BLDG + 53 shrubs/BLDG

21 trees provided + 53 shrubs/BLDG PH6

PARKING LOT DIVIDER MEDIANS:
(Min 1 shade tree and 6 shrubs for every 8 parking spaces)
108 trees + 648 shrubs per requirement
16 trees/BLDG + 93 shrubs/BLDG

18 trees provided + 157 shrubs/BLDG PH6

TRUEFORM
landscape architecture studio

2009 north 7th street
phoenix, az 85006
480.382.4244
www.trueformlas.com

General Note:

This drawing is an instrument of service and the property of TRUEFORM PLLC and shall remain their property. The use of this drawing shall be restricted to the original site for which it was prepared and publication thereof is expressly limited to such use. Reuse, reproduction or publication by any method in whole or in part is prohibited without their written consent.





NTT DATA CENTER PH56

10256 E. ELLIOT ROAD MESA, AZ
CITY OF MESA BLDG #5




#	revision	date

issued for:
date: November 10, 2025

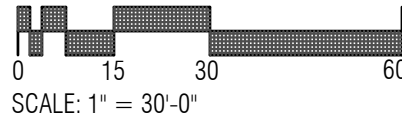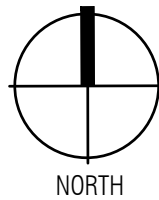

PLANTING PLAN

L2.01

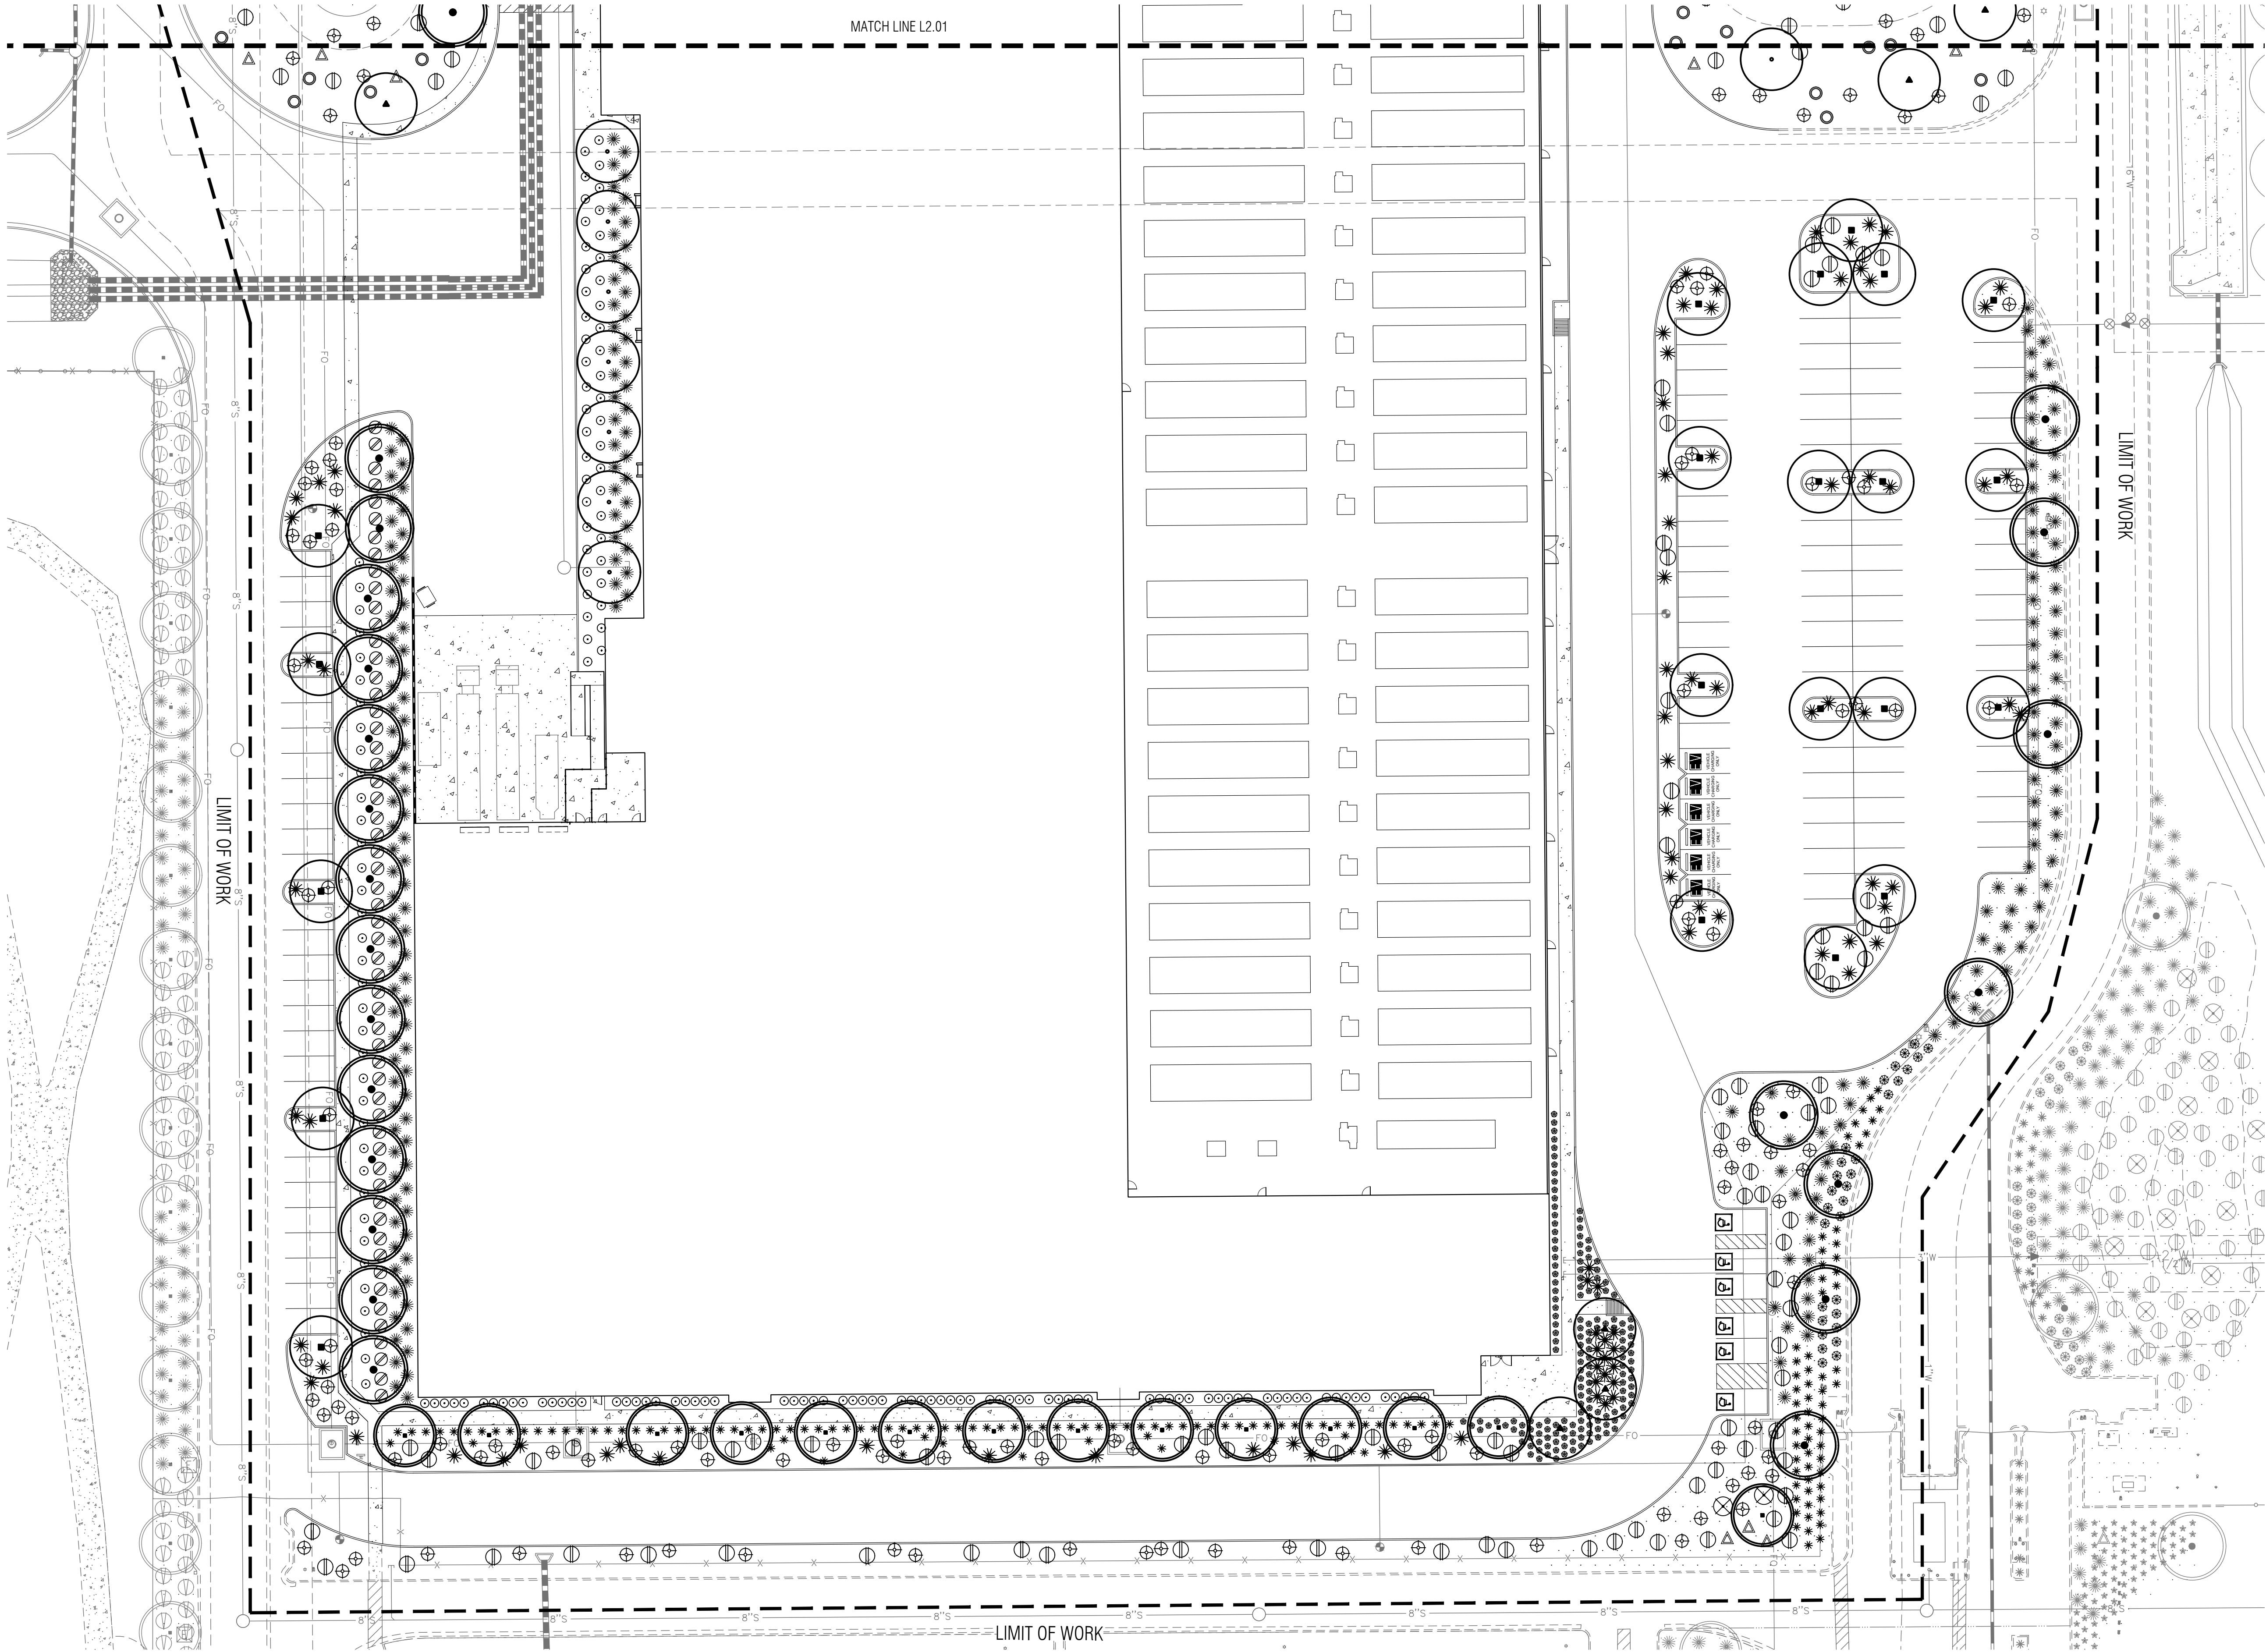

PLANT LEGEND:

SYMBOL	TYPE	SIZE	QTY	CALIPER	MATURE CANOPY	SYMBOL	TYPE	SIZE	QTY	MATURE HEIGHT	SYMBOL	TYPE	SIZE	QTY	MATURE HEIGHT
	TREES						SHRUBS					ACCENTS			
	<i>Cercidium floridum</i> Blue Palo Verde	36" Box	26	1.0-1.5	30'-0"		<i>Encelia farinosa</i> Brittlebush	5 Gallon	309	3'-0"		<i>Aloe barbadensis</i> Yellow Blooming Aloe	5 Gallon	161	2'-0"
	<i>Chilopsis linearis</i> 'Copur' Desert Willow Desert Diva	24" Box	43	1.0-1.5	25'-0"		<i>Justicia californica</i> Chuparrosa	5 Gallon	230	4'-0"		<i>Dasylirion weyeri</i> Desert Spoon	5 Gallon	93	3'-0"
	<i>Prosopis hybrid</i> 'Phoenix' Thornless Hybrid Mesquite	36" Box	17	1.0-1.5	30'-0"		<i>Baileya multiradiata</i> Desert Marigold	5 Gallon	208	2'-0"		<i>Muhlenbergia rigens</i> Deer Grass	5 Gallon	30	4'-0"
	<i>Cercidium microphyllum</i> Foothills Palo Verde	36" Box	21	2.5-3.0	25'-0"		<i>Larrea tridentata</i> Creosote Bush	5 Gallon	2	6'-0"		<i>Hesperaloe parviflora</i> Red Yucca	5 Gallon	219	6'-0"
	<i>Olneya tesota</i> Ironwood	36" Box	14	1.0-1.5	25'-0"		<i>Simmondsia chinensis</i> Jojoba	5 Gallon	147	6'-0"		<i>Hesperaloe parviflora</i> Red Yucca	5 Gallon	155	3'-0"
							<i>Calliandra eriophylla</i>	5 Gallon	114	3'-0"		<i>Opuntia ficus-indica</i> Indian Fig	5 Gallon	126	15'-0"

Note:
All planting areas to have 2" depth decomposed granite.
Refer to insets plan (L2.03) for size and color.

LEGEND:

FOUNDATION BASE

BLDG PH1 2,3,4,5,6
Exterior Wall Length Approx. 1,820ft:
(Min 1 tree per 50' ft. of exterior wall length of a building)
37 trees/BLDG
Total 222 trees per requirement

39 trees provided/BLDG PH6

INTERIOR PARKING LOT LANDSCAPING

PARKING LOT LANDSCAPE ISLANDS:
(1 shade tree and 3 shrubs per every 16ft. parking island)
123 trees + 369 shrubs per requirement
18 trees/BLDG + 53 shrubs/BLDG

21 trees provided + 63 shrubs/BLDG PH6

PARKING LOT DIVIDER MEDIANS:

(Min 1 shade tree and 6 shrubs for every 8 parking spaces)
106 trees + 648 shrubs per requirement
16 trees/BLDG + 93 shrubs/BLDG

18 trees provided + 157 shrubs/BLDG PH6

TRUEFORM
landscape architecture studio

2009 north 7th street
phoenix, az 85006
480.382.4244
www.trueformlas.com

General Note:

This drawing is an instrument of service and the property of TRUEFORM PLLC and shall remain their property. The use of this drawing shall be restricted to the original site to which it was prepared and publication thereof is expressly limited to such use. Reuse, reproduction or publication by any method in whole or in part is prohibited without their written consent.




NTT DATA CENTER PH56

102356 E. ELLIOT ROAD MESA, AZ
CITY OF MESA BLDG #5



#	revision	date

issued for:
date: November 10, 2025

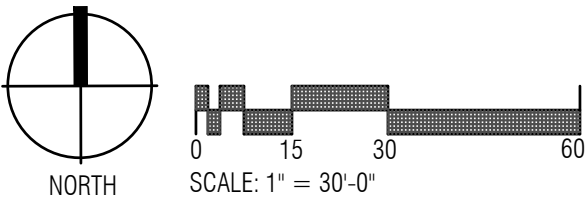

PLANTING PLAN

L2.02