


PLANT_SCHEDULE_OVERALL_SITE							
CODE	QTY	BOTANICAL NAME	COMMON NAME	SIZE	ROOT	REMARKS	
TREES							
SHRUBS							

PERENNIALS								VEGETATION CODE	

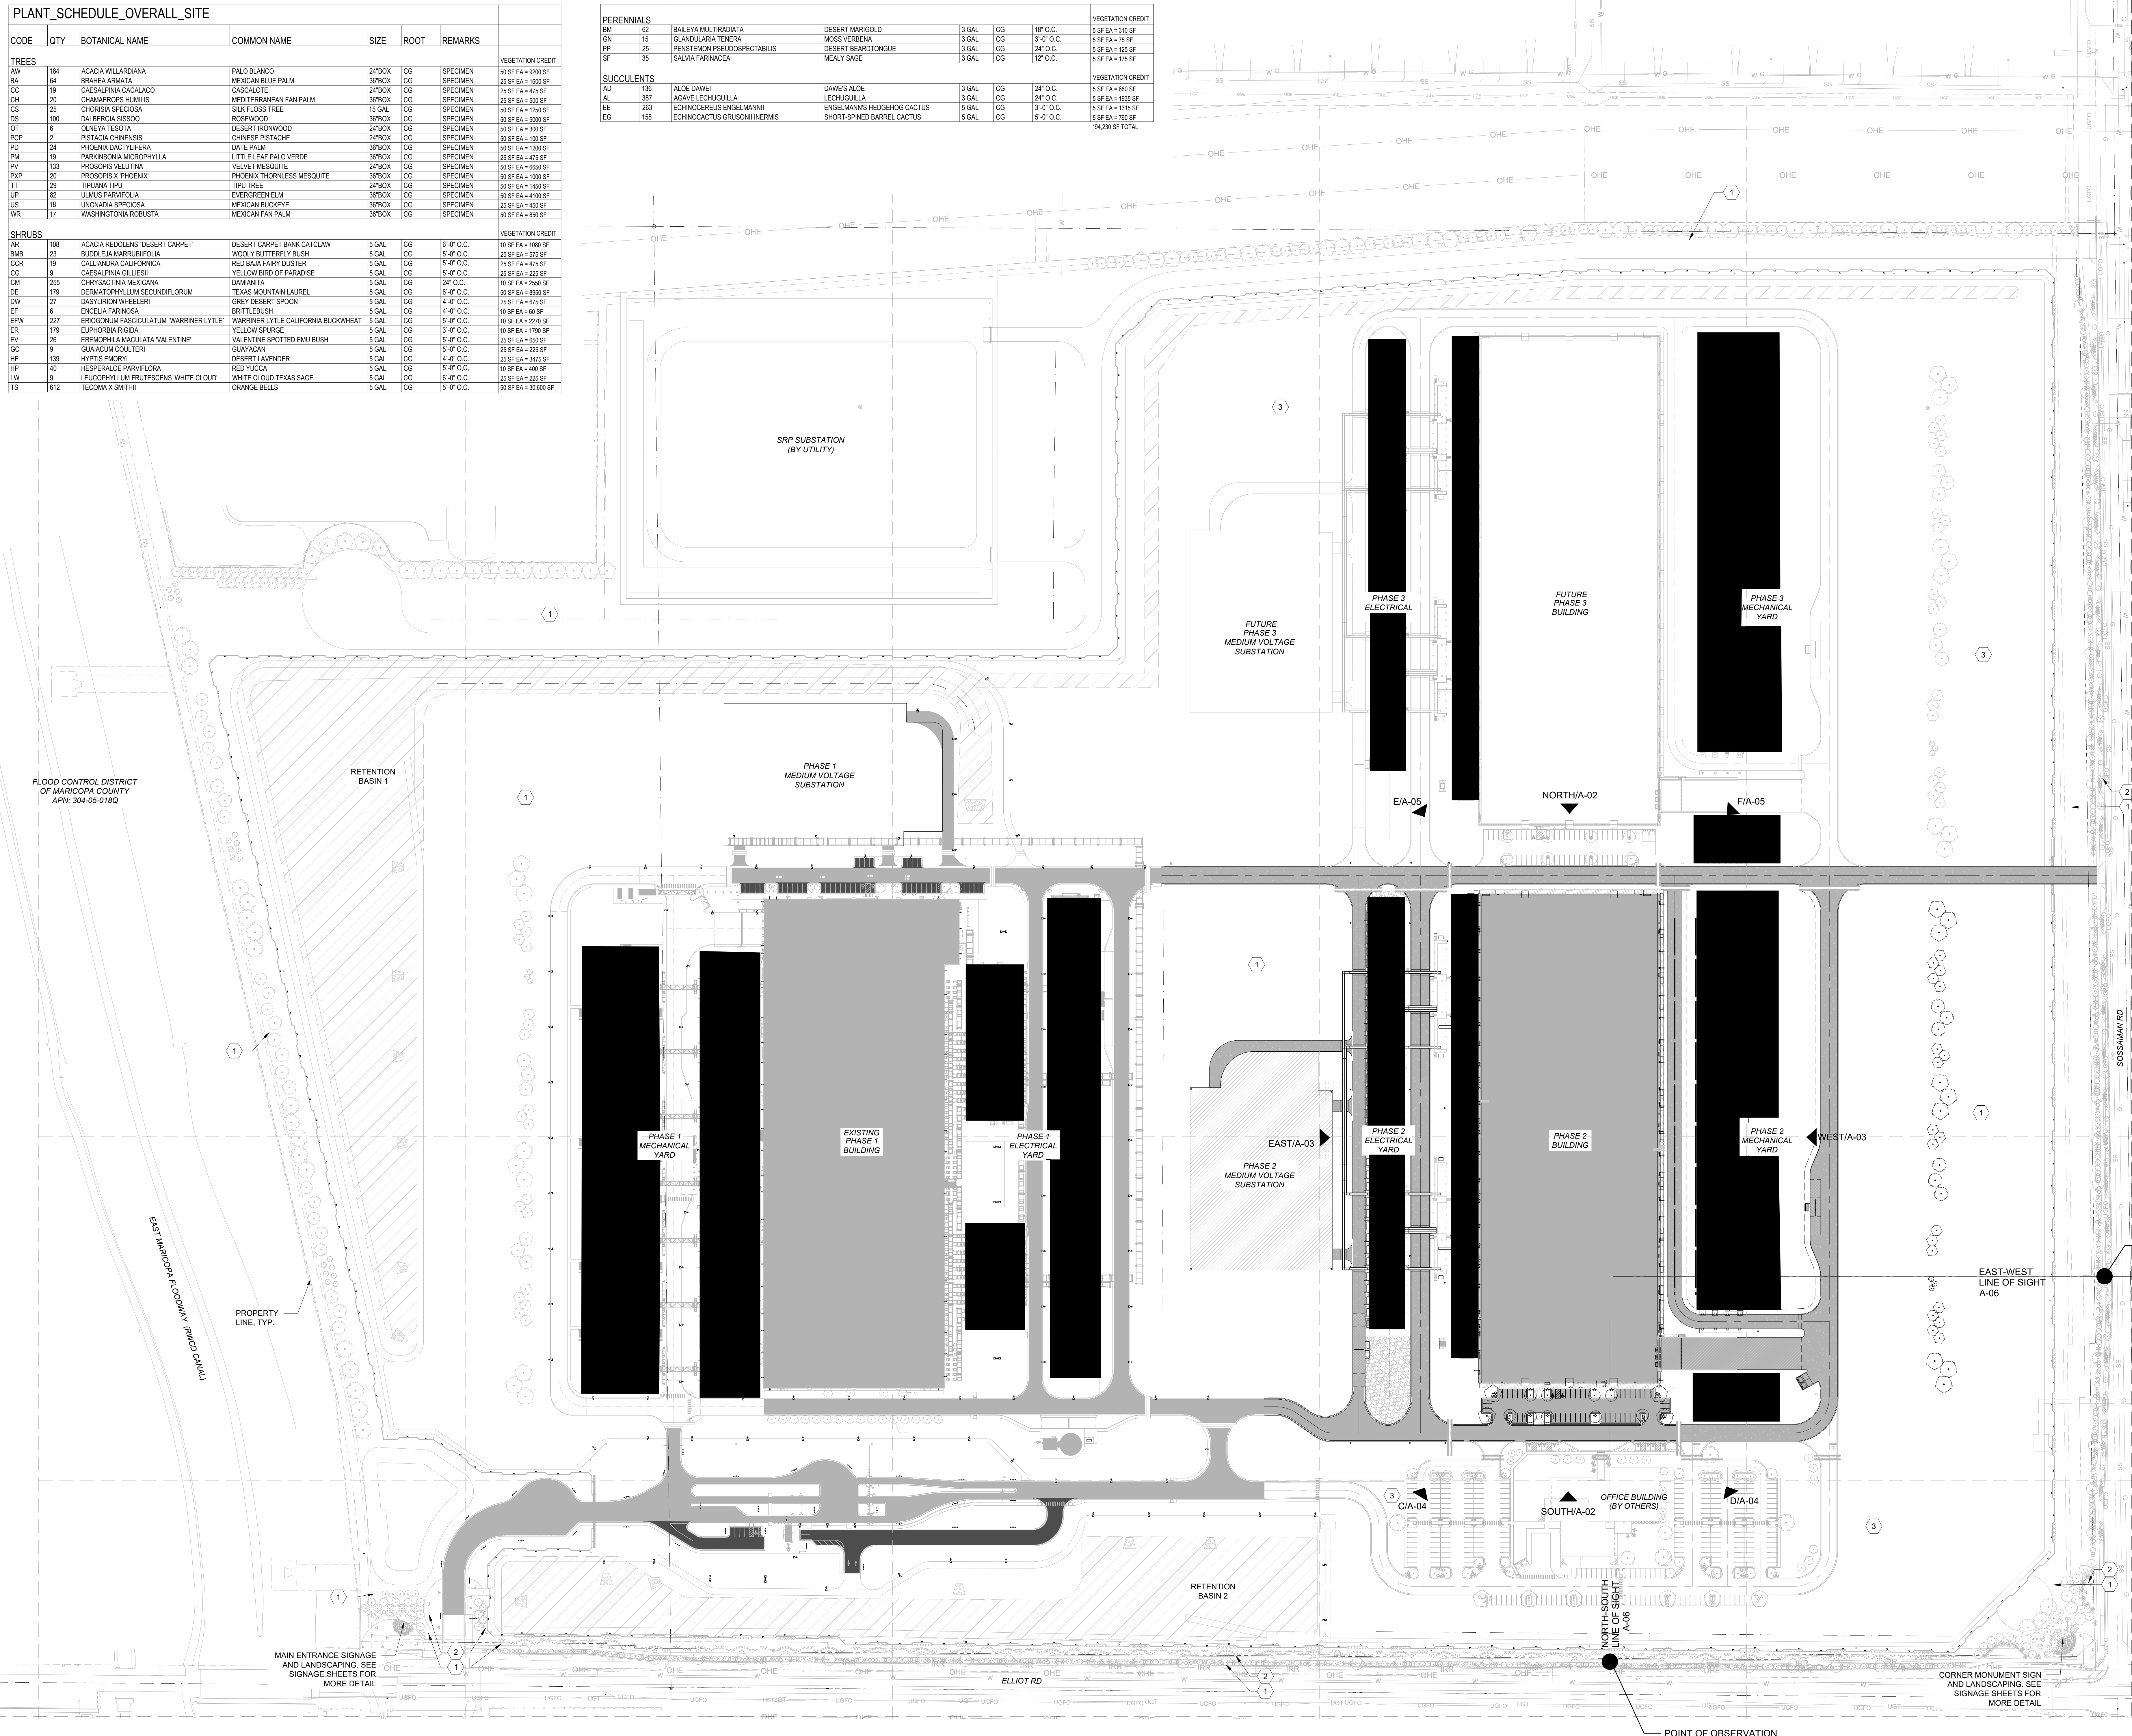

- ## KEYNOTES
- | | |
|---|--|
| 1 | 1/2 - 3/8" MINUS DESERT GOLD SCREENED LANDSCAPE ROCK, AS SPECIFIED |
| 2 | 1/2 - 3/8" APACHE BROWN SCREENED LANDSCAPE ROCK, AS SPECIFIED |
| 3 | DROUGHT TOLERANT NATIVE GRASSES AND PERENNIALS HYDROSEEDED GROUNDCOVER |

GENERAL LANDSCAPING NOTES

1. THE CONTRACTOR SHALL LOCATE ALL UTILITY LINES AND STRUCTURES INCLUDING BUT NOT LIMITED TO MANHOLES, MANHOLELS, VALVES, AND HYDRANTS PRIOR TO ANY PLANTING.
2. PLANT QUANTITIES IN PLANT SCHEDULE ARE FOR CONVENIENCE ONLY AND ARE NOT GUARANTEED. QUANTITIES ON PLAN WILL PREVAIL IF DISCREPANCIES OCCUR.
3. THE CONTRACTOR SHALL SHOW PROOF OF PROCUREMENT, SOURCES, QUANTITIES AND VARIETIES FOR ALL TREES, SHRUBS, PERENNIALS, ORNAMENTAL SPECIES. ANNUALS WITHIN 21 DAYS FOLLOWING THE AWARD OF CONTRACT. TIMELY PROCUREMENT OF ALL PLANT MATERIAL IS ESSENTIAL TO THE SUCCESSFUL COMPLETION AND ACCEPTANCE OF THE PROJECT.
4. SUBSTITUTIONS SHALL ONLY BE ALLOWED WHEN THE CONTRACTOR HAS EXHAUSTED ALL SOURCES FOR THE SPECIFIED MATERIAL, AND HAS PROVEN THAT THE SPECIFIED MATERIAL IS UNAVAILABLE. THE CONTRACTOR MUST PROVIDE NAME AND VARIETY OF SUBSTITUTION TO THE ARCHITECT FOR APPROVAL PRIOR TO TAGGING OR PLANTING. SUBSTITUTIONS SHALL BE NEAREST EQUIVALENT SIZE OR VARIETY OF PLANT HAVING SAME GROWTH CHARACTERISTICS.
5. ALL PLANT MATERIAL SHALL BE NURSERY GROWN, SOUND, HEALTHY, VIGOROUS AND FREE FROM INSECTS, DISEASE AND INJURIES, WITH HABIT OF GROWTH NOT EXCEEDING SPECIFIED PLANT SIZES SHALL BE EQUAL TO OR EXCEEDING SIZES INDICATED. ALL PLANT MATERIAL SHALL CONFORM TO THE AMERICAN STANDARD FOR NURSERY STOCK (ANSI Z60.1), MOST RECENT EDITIONED LANDSCAPE ROCK, AS SPECIFIED.
6. ALL PLANTING AREAS TO BE COVERED WITH "DESERT COBBLE", SCREENED LANDSCAPE ROCK, AS SPECIFIED.
7. THE CONTRACTOR SHALL REPORT SUBSURFACE SOIL OR DRAINAGE PROBLEMS TO THE LANDSCAPE ARCHITECT PRIOR TO PLANTING.
8. ALL DISTURBED AREAS OR AREAS WITHIN CONTRACT LIMITS NOT COVERED BY PAVING, BUILDINGS, OR PLANTING BEDS ARE TO BE COVERED WITH "DESERT COBBLE", SCREENED LANDSCAPE ROCK, OR HYDRONATURAL SAND.
9. REFER TO SHEET 1A-8501 FOR LANDSCAPE DETAILS AND PLANTING SCHEDULE.
10. SEE SPECIFICATIONS FOR PLANT MAINTENANCE AND WARRANTY REQUIREMENTS.
11. CONTRACTOR TO PROVIDE DRIP IRRIGATION FOR ALL TREES, SHRUBS, AND PLANTING AREAS. CONTRACTOR TO PROVIDE IRRIGATION PLAN FOR APPROVAL PRIOR TO ANY AND ALL PLANTING. IRRIGATION SHOULD COMPLY WITH THE PROJECT SPECIFICATIONS.
12. INSTALL LANDSCAPE EDGING BETWEEN DESERT COBBLE AND SCREENED LANDSCAPE ROCK AS SPECIFIED.
13. REFER TO SHEET 1A-8501 FOR PLANT SYMBOL.

LANDSCAPE REQUIREMENTS (MESA, AZ CODE OF ORDINANCES VERSION APRIL 18, 2022):

1. STREET TREES
 - 1.1. SOUTH BOUNDARY - E. ELLIOT RD (3106 FL) = 125 TREES @ 1748 SHRUBS PROVIDED
 - 1.1.1. 103 TREES AND 811 SHRUBS PROVIDED
 - 1.1.2. EAST BOUNDARY - S. GALLON RD (3601 FL) = 105 TREES AND 625 SHRUBS PROVIDED
 - 1.2. 183 TREES AND 845 SHRUBS PROVIDED
2. LANDSCAPE YARD
 - 2.1. NORTH BOUNDARY - RESIDENCE ADJACENT ADJACENT TO UNSIGHTLY AREA (1900' ± 25' WIDE); 5 NON-JUGGED TREES EVERY 100 FEET OR MORE; 10 EVERGREENS PROVIDED; 83 TREES ADJACENT TO CONTINUOUS EVERGREEN
 - 2.1.1. 85 TREES PROVIDED
 - 2.2. NORTH BOUNDARY - RESIDENCE ADJACENT (810 FL, 15' WIDE) = 25 TREES AND 162 SHRUBS PROVIDED
 - 2.2.1. 44 TREES PROVIDED
 - 2.3. WEST BOUNDARY - NOT RESIDENCE ADJACENT (1900' ± 15' WIDE) = 90 TREES AND 5 SHRUBS PROVIDED
 - 2.3.1. 61 TREES PROVIDED
3. REQUIRED PLANT SIZES
 - 3.1. MINIMUM SIZE OF REQUIRED PERIMETER TREES 36" BOX OR LARGER
 - 3.1.1. 560 TOTAL PERIMETER TREES; 271 TREES 36" BOX = 48%
 - 3.1.2. MINIMUM 50% OF REQUIRED PERIMETER TREES 24" BOX = 48%
 - 3.2. MINIMUM 50% TOTAL TREES; 445 TREES 24" BOX = 96%
 - 3.2.1. MINIMUM 50% TOTAL PERIMETER SHRUBS 5 GALLON = 1656 SHRUBS
 - 3.2.2. 1668 TOTAL SHRUBS; 1656 SHRUBS 5 GALLON = 96%

HYDROSEED MIX:
HYDROSEED WITH A SLURRY OF SEED, FERTILIZER, MULCH, AND WATER AS SPECIFIED. SEED MIX TO CONTAIN THE FOLLOWING SPECIES.

70% NATIVE GRASSES: SIDEOTS GRAMA, BLUE GRAMA, ROTHROCK GRAMA, GREEN SPARGLETOP, SAND DROPSIED, PLANTAGO, LITTLE BLUESTEM, PLAINS BRISTLE GRASS, ARIZONA FESCUE

30 % NATIVE PERENNIALS: CREEPING GERMANDER, GRAY ICE PLANT, MEDITERRANEAN CARPET, LEMON DALEA, MYOPORUM, RED SPIKE ICE PLANT, TRAILING DALEA, TRAILING ROSEMARY, YELLOW DOT