


D1 NORTH ELEVATION
3/32" = 1'-0"

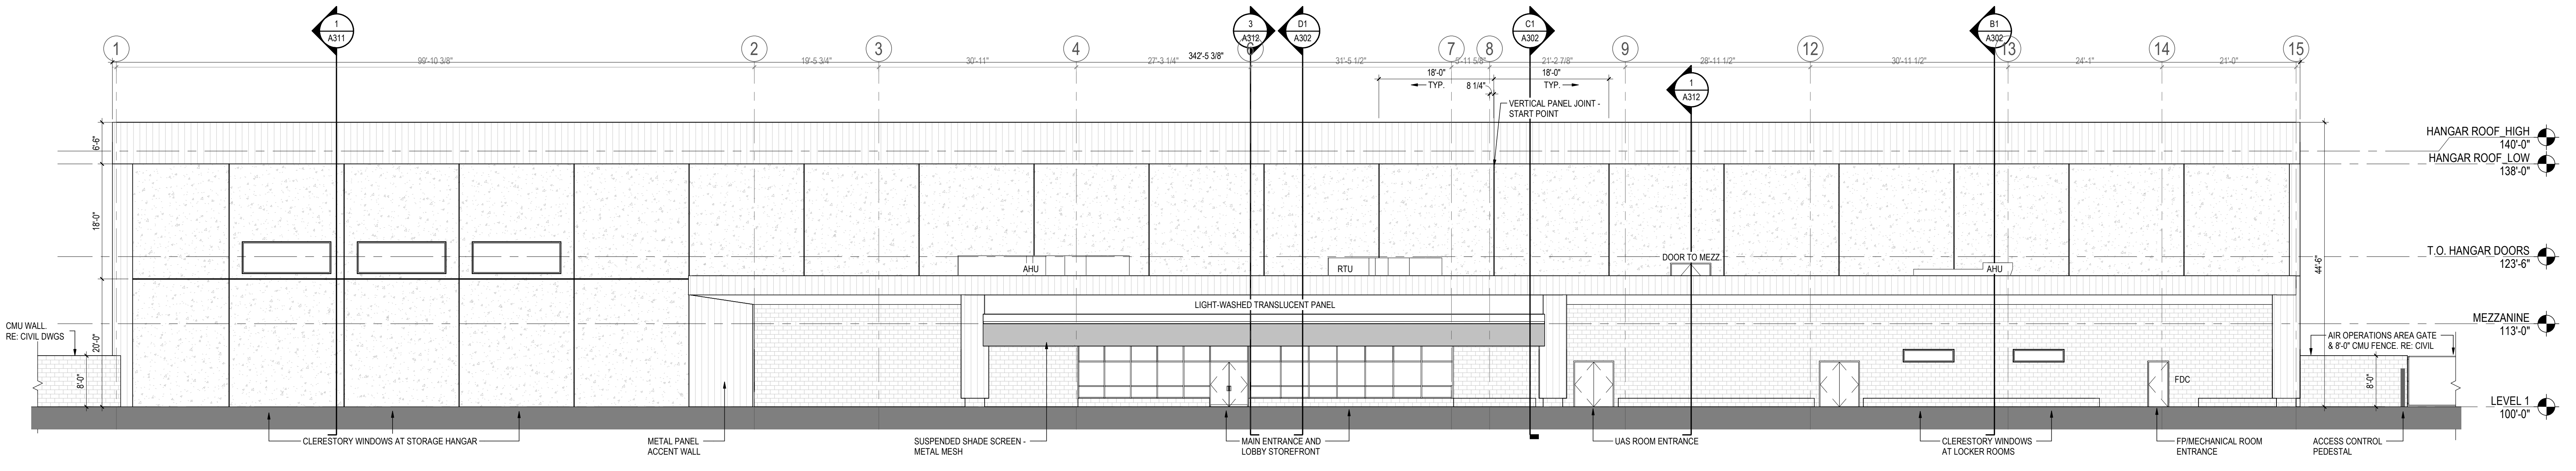

C1 SOUTH ELEVATION
3/32" = 1'-0"


50% CD	AU	AT	2024.04.29	Revision	By	Appd	YYYY.MM.DD
100% DESIGN DEVELOPMENT	AU	AT	2024.02.12				

Stantec
110 West Lake Road
Suite 500
Chandler, AZ 85226-1105
tel: 480.487.4100
www.stantec.com


PRELIMINARY NOT FOR CONSTRUCTION
Not for permits, pricing or other official purposes. This document has not been completed or checked and is for general information or comment only.

SRP SALT RIVER PROJECT
FACILITIES SERVICES PHOENIX, ARIZONA

FALCON FIELD AIRPORT MESA, AZ
SRP FLIGHT SERVICES HANGAR
EXTERIOR ELEVATIONS
ARCHITECTURAL

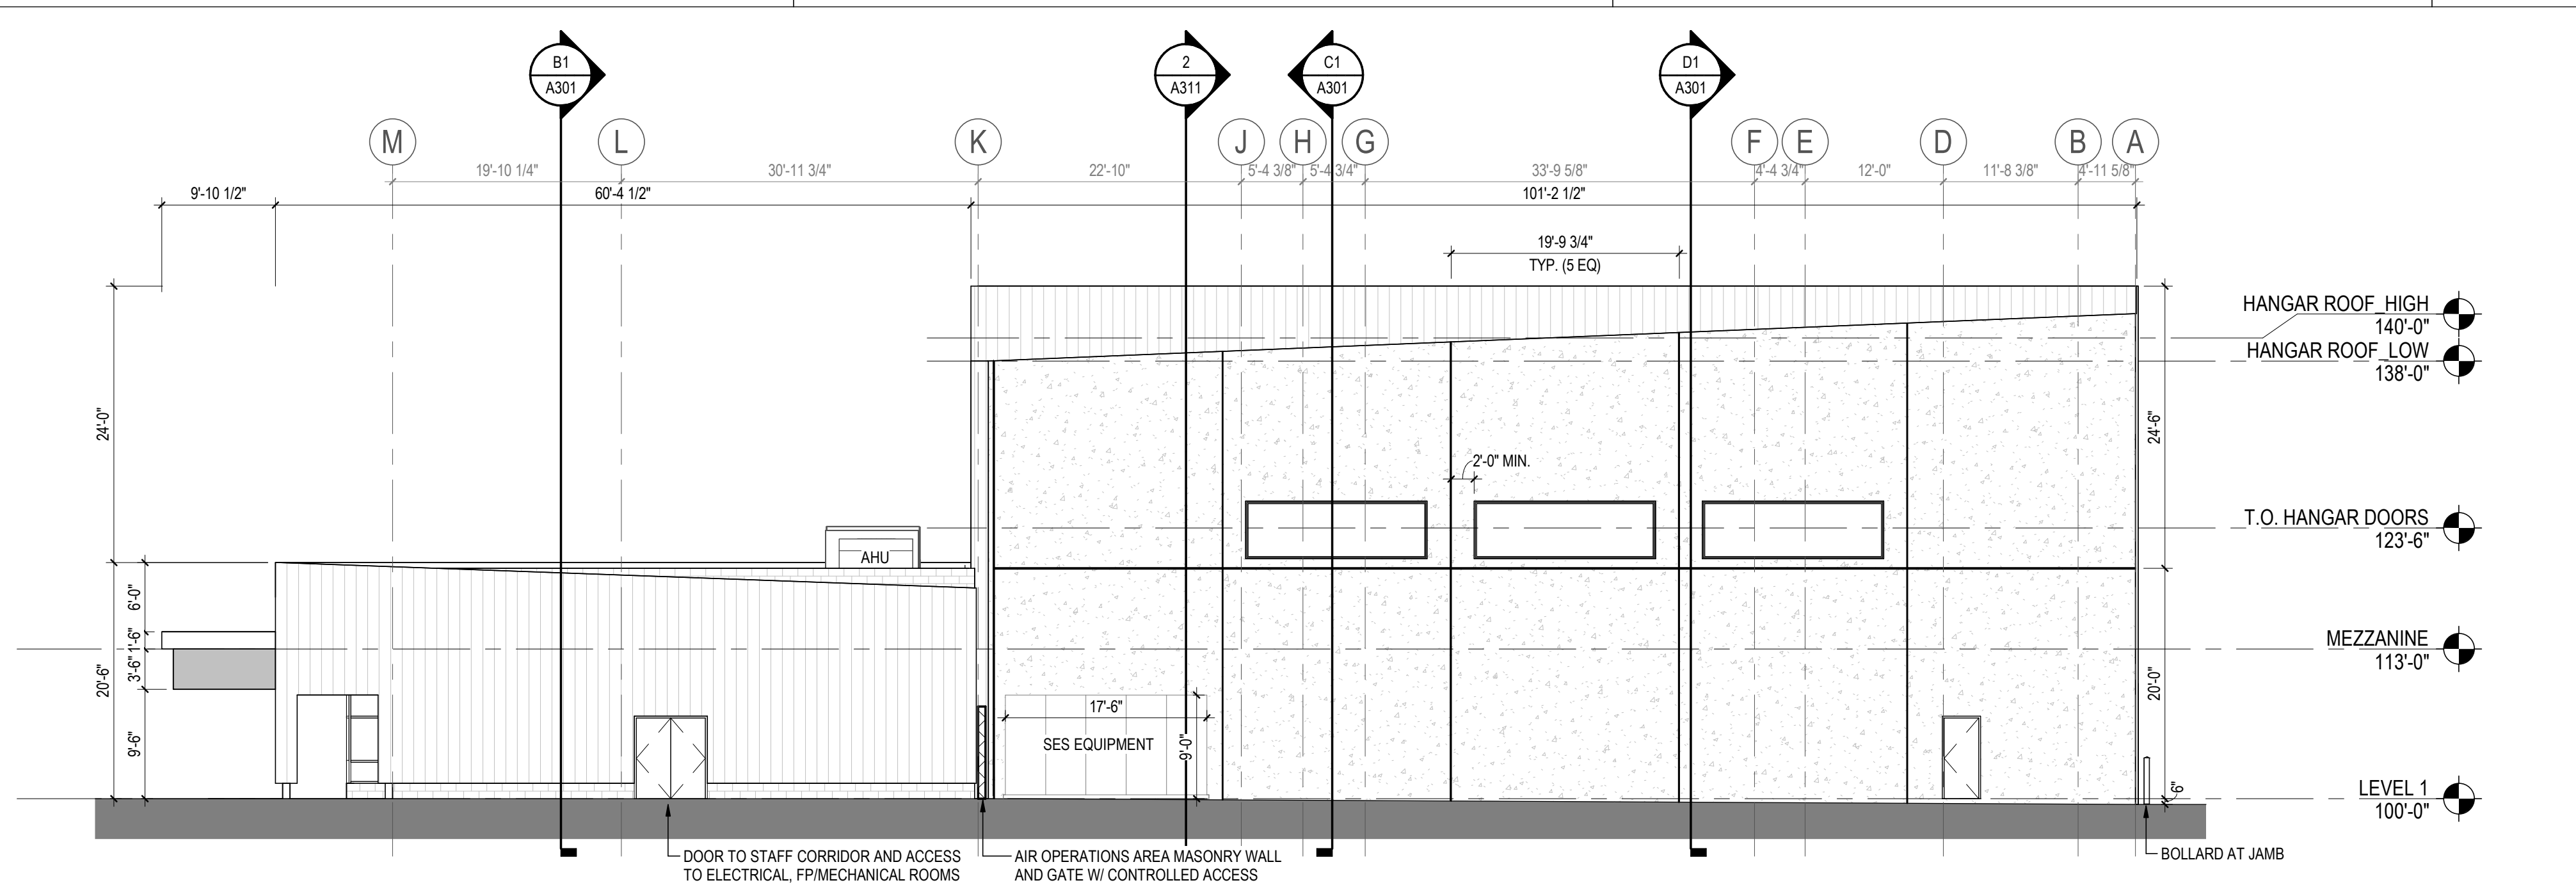

D1 EAST ELEVATION
A202 3/32" = 1'-0"

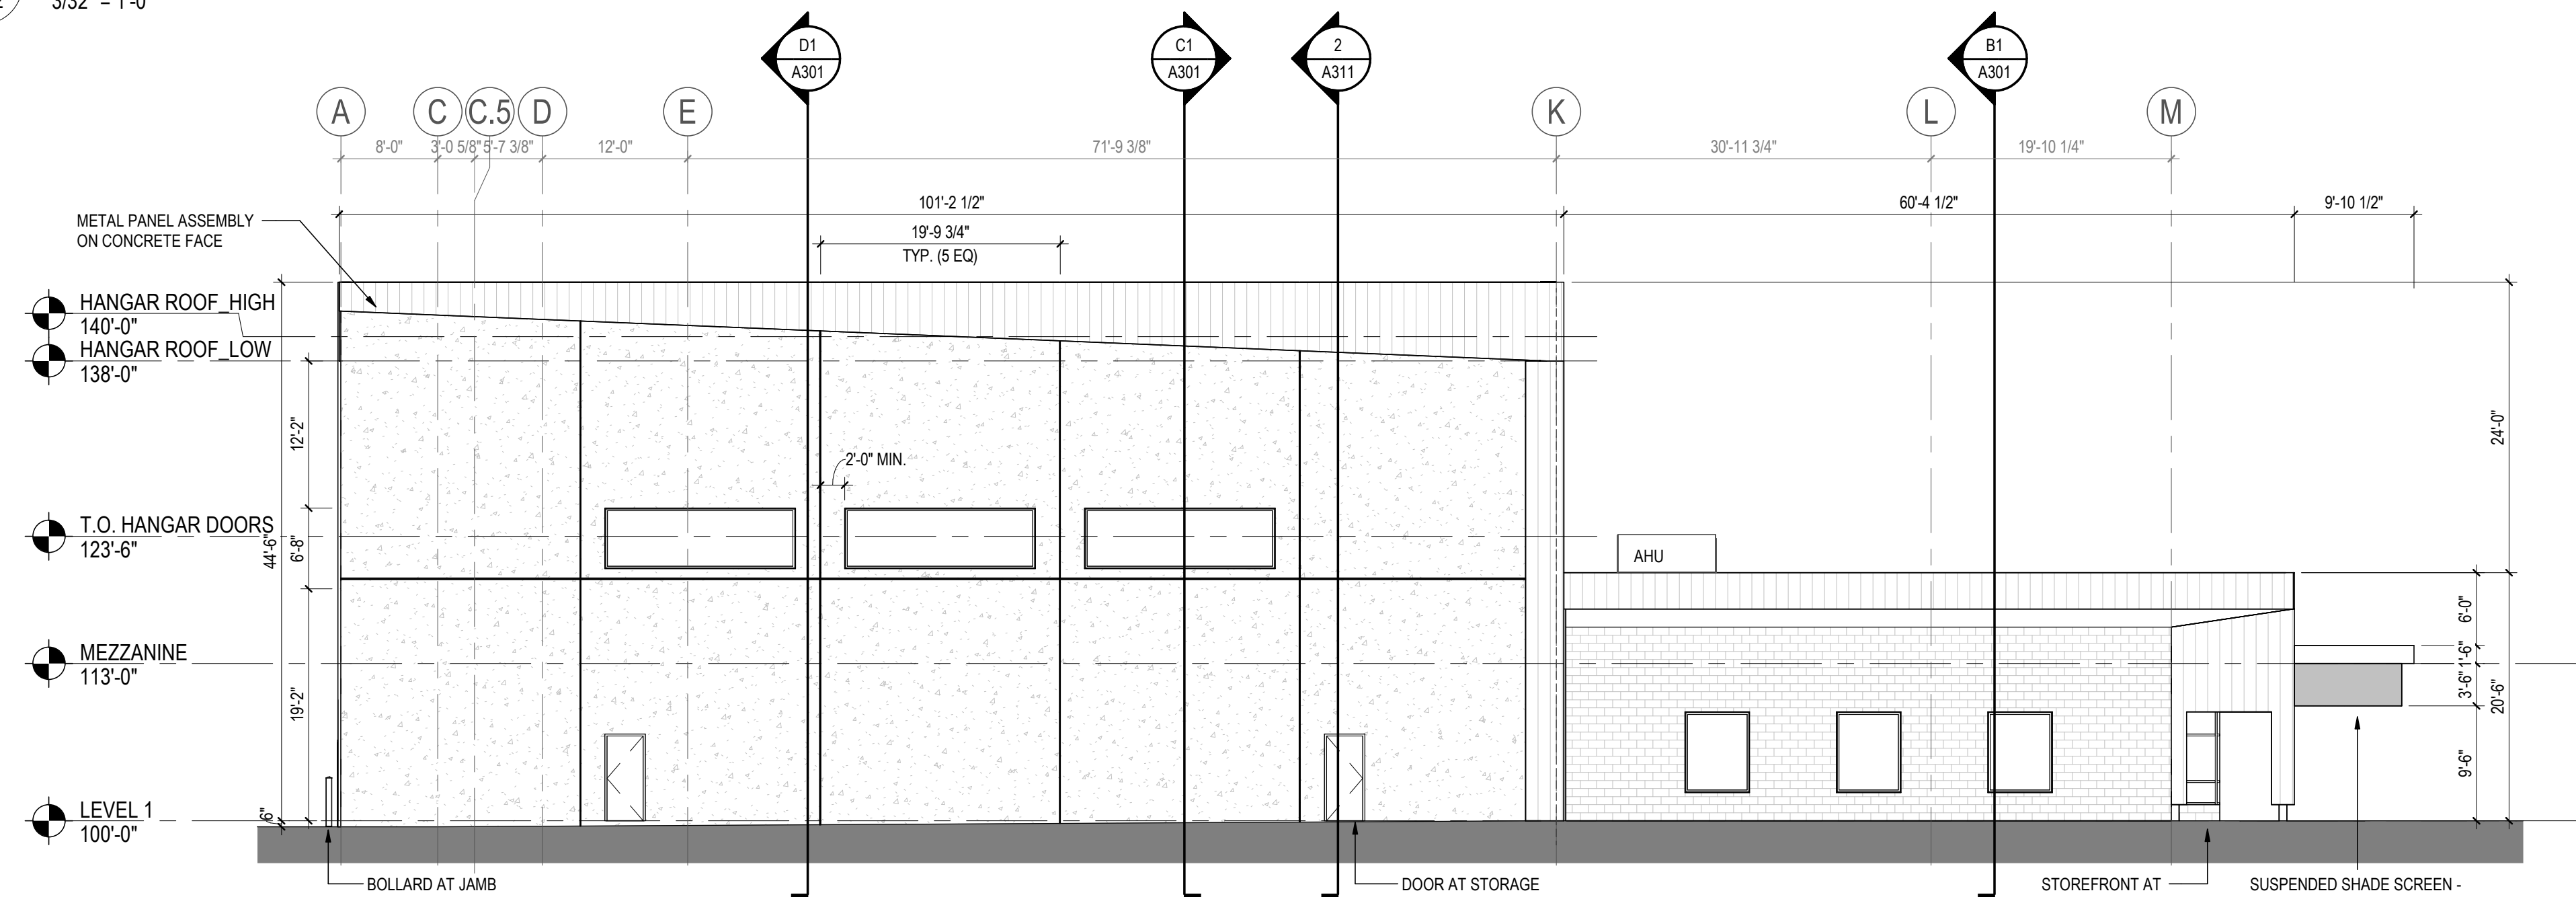

C1 WEST ELEVATION
A202 3/32" = 1'-0"

SOFS CD	AU	AT	2024.04.29	Revision	By	Appd	YYYY.MM.DD
100% DESIGN DEVELOPMENT	AU	AT	2024.02.12				

Stantec
110 West Lake Road
Suite 500
Chandler, AZ 85226-1195
Tel: 480.487.4100
www.stantec.com

PRELIMINARY NOT FOR CONSTRUCTION
Not for permits, pricing or other official purposes. This document has not been completed or checked and is for general information or comment only.

SALT RIVER PROJECT
FACILITIES SERVICES PHOENIX, ARIZONA

FALCON FIELD AIRPORT MESA, AZ
SRP FLIGHT SERVICES HANGAR

EXTERIOR ELEVATIONS
ARCHITECTURAL