

**GATEWAY
PARK**

MESA AZ

Date: 5/12/2025

PHOTOMETRICS ARE NOT TO SCALE
 DRAWINGS ARE FOR ESTIMATING PURPOSES ONLY.

FOOT-CANDLE VALUES ARE PREDICTED AT HORIZONTAL CALCULATIONS UNLESS SPECIFIED OTHERWISE. ACTUAL FOOT-CANDLES MAY VARY.

FINAL CONSTRUCTION DRAWINGS & CALCULATIONS ARE THE RESPONSIBILITY OF A LICENSED ARCHITECT OR ENGINEER.

REFLECTANCES:

CEILING HEIGHT:

MOUNTING HEIGHT:
 VARIES SEE PLAN

CALCULATION SPACING:
 10' - 0" x 10' - 0"

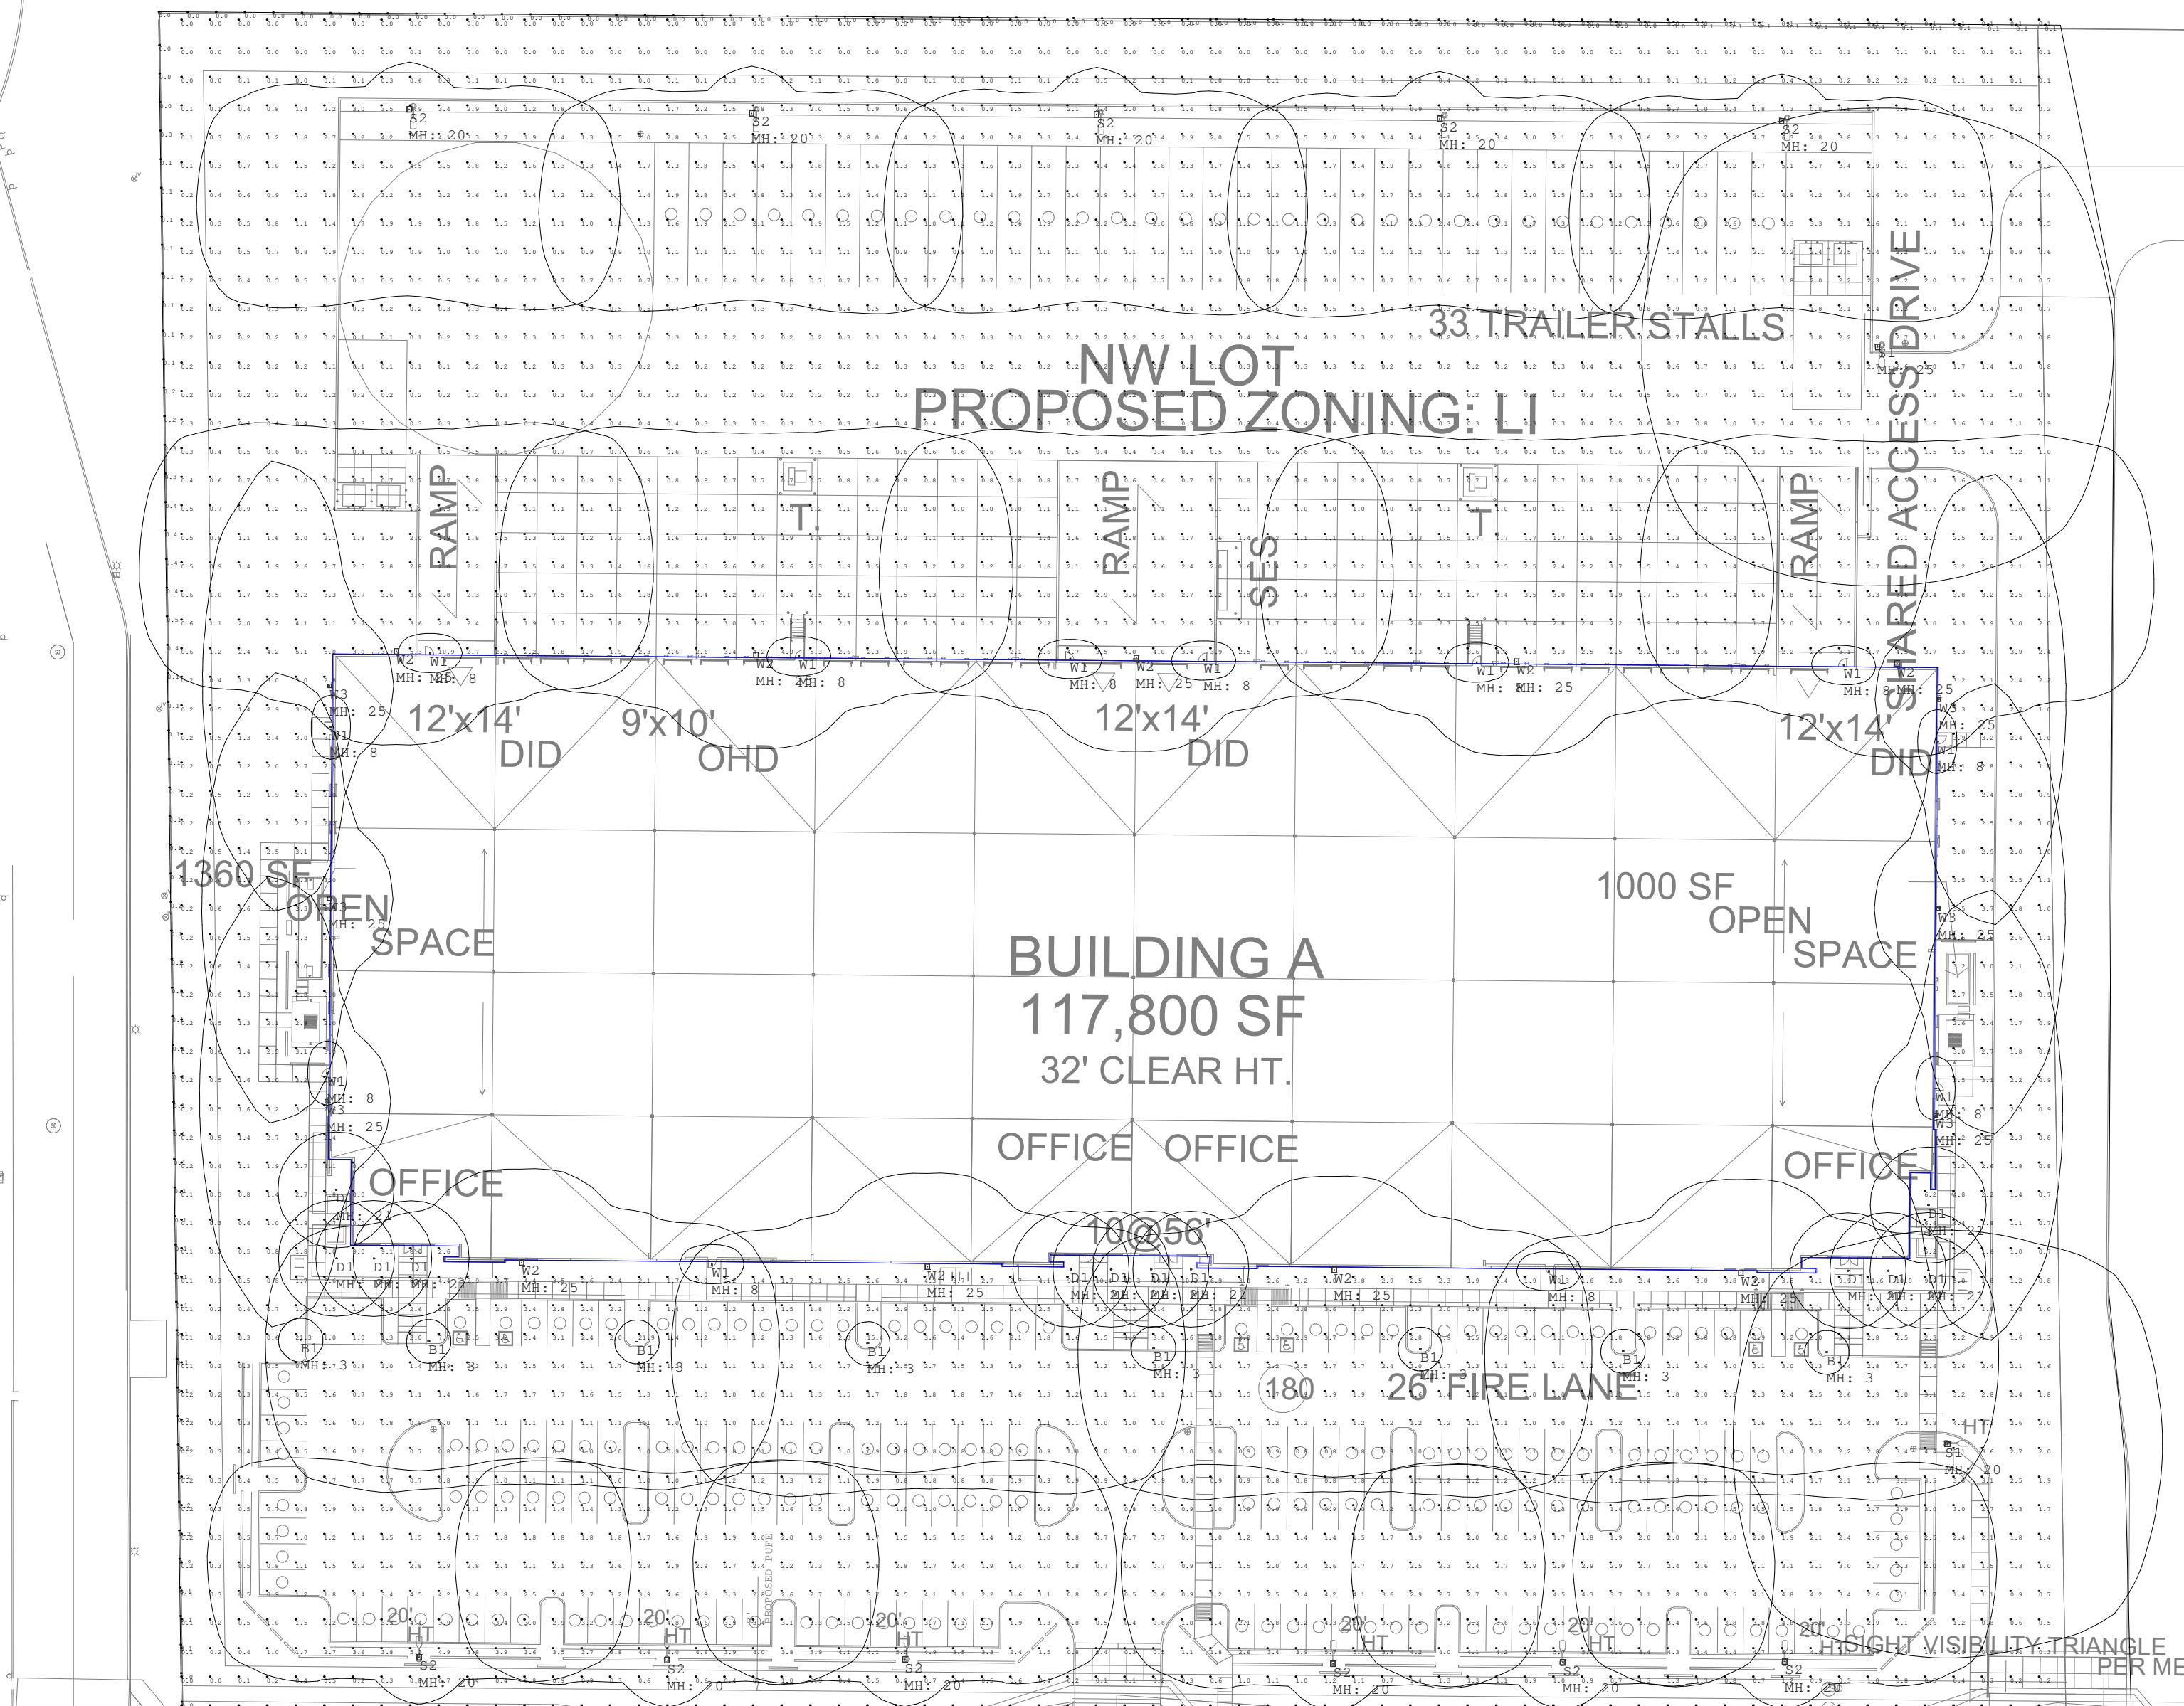
FOOTCANDLE CALC HEIGHT:
 0'-0" A.F.F. SITE
 3'-0" A.F.F. PROP LINE

ADDITIONAL NOTES:

CREATED BY:
 AUSTIN JUDKINS

FOR PRICING AND AVAILABILITY, CONTACT ILLUMINATION SYSTEMS AT 602.715.0506

DSC DESIGN, SUPPORT & CONTROLS

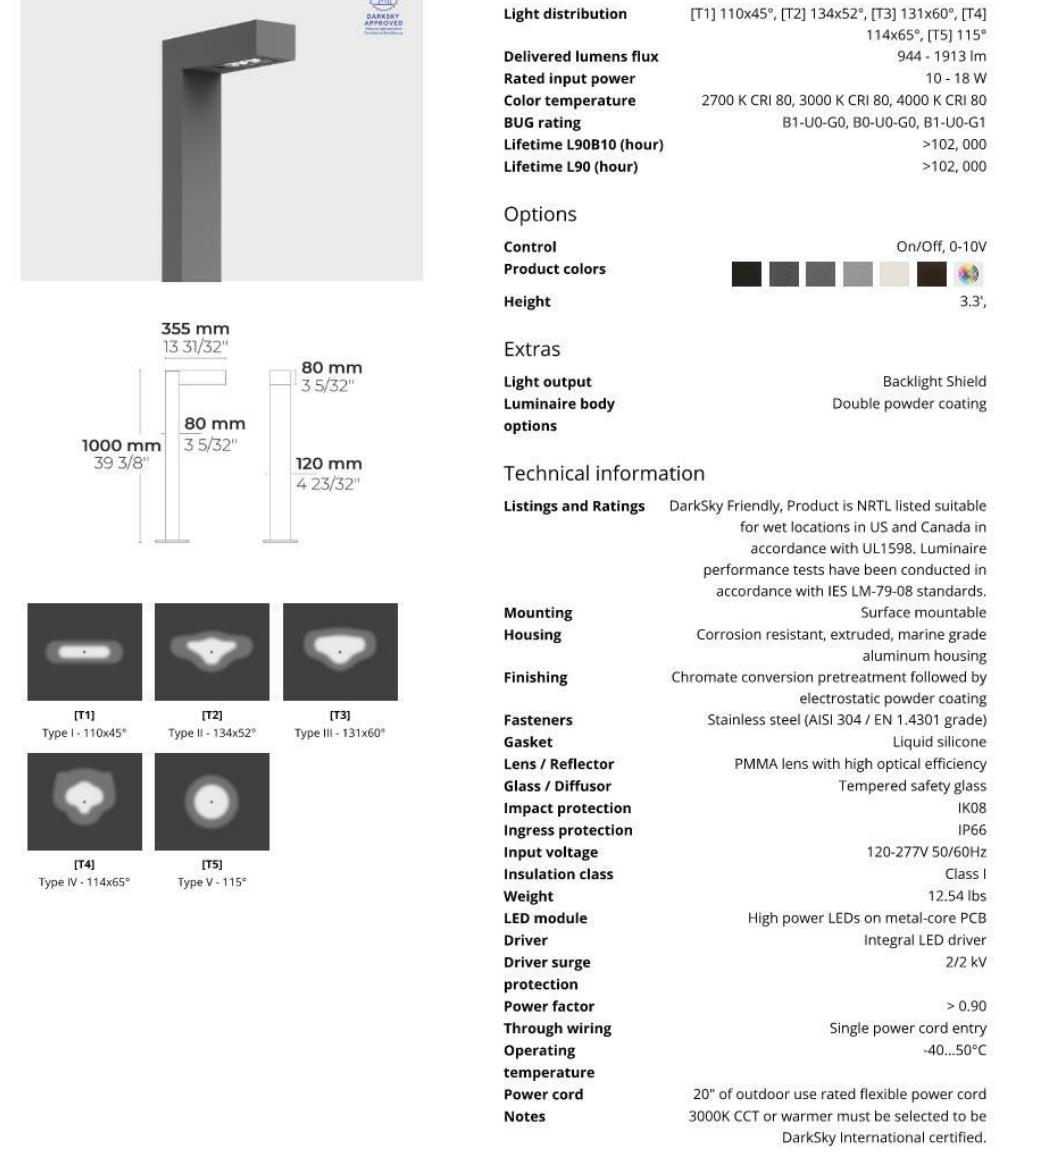
M
**EXISTING ZONING:
PEP**

**NORTHEAST LOT
PROPOSED ZONING: LC**


DOMINI AFX MIDI 1 Module IK08 IP66

LB6047.871-US

heper



HEPER USA LLC - Wisconsin HQ
1434 Mineral Street Suite 400
Milwaukee, WI - 53202
United States
+1 312 910 9740
info@hepergroup.com

We reserve the right to change specifications without prior written notice. Edition: 01.10.2024.
For current version please refer to the latest AMI flux (s/N) tolerance and power values (s/N10)
tolerance are derived following appropriate IEC
and applicable standards.

1/5

B1
COLOR - BLACK

QLS410 LED
Surface Mounted Wall Luminaires

we-eF

Surface Mounted Wall Luminaires

QLS410 LED

Surface Mounted Wall Luminaires

QLS410 LED