


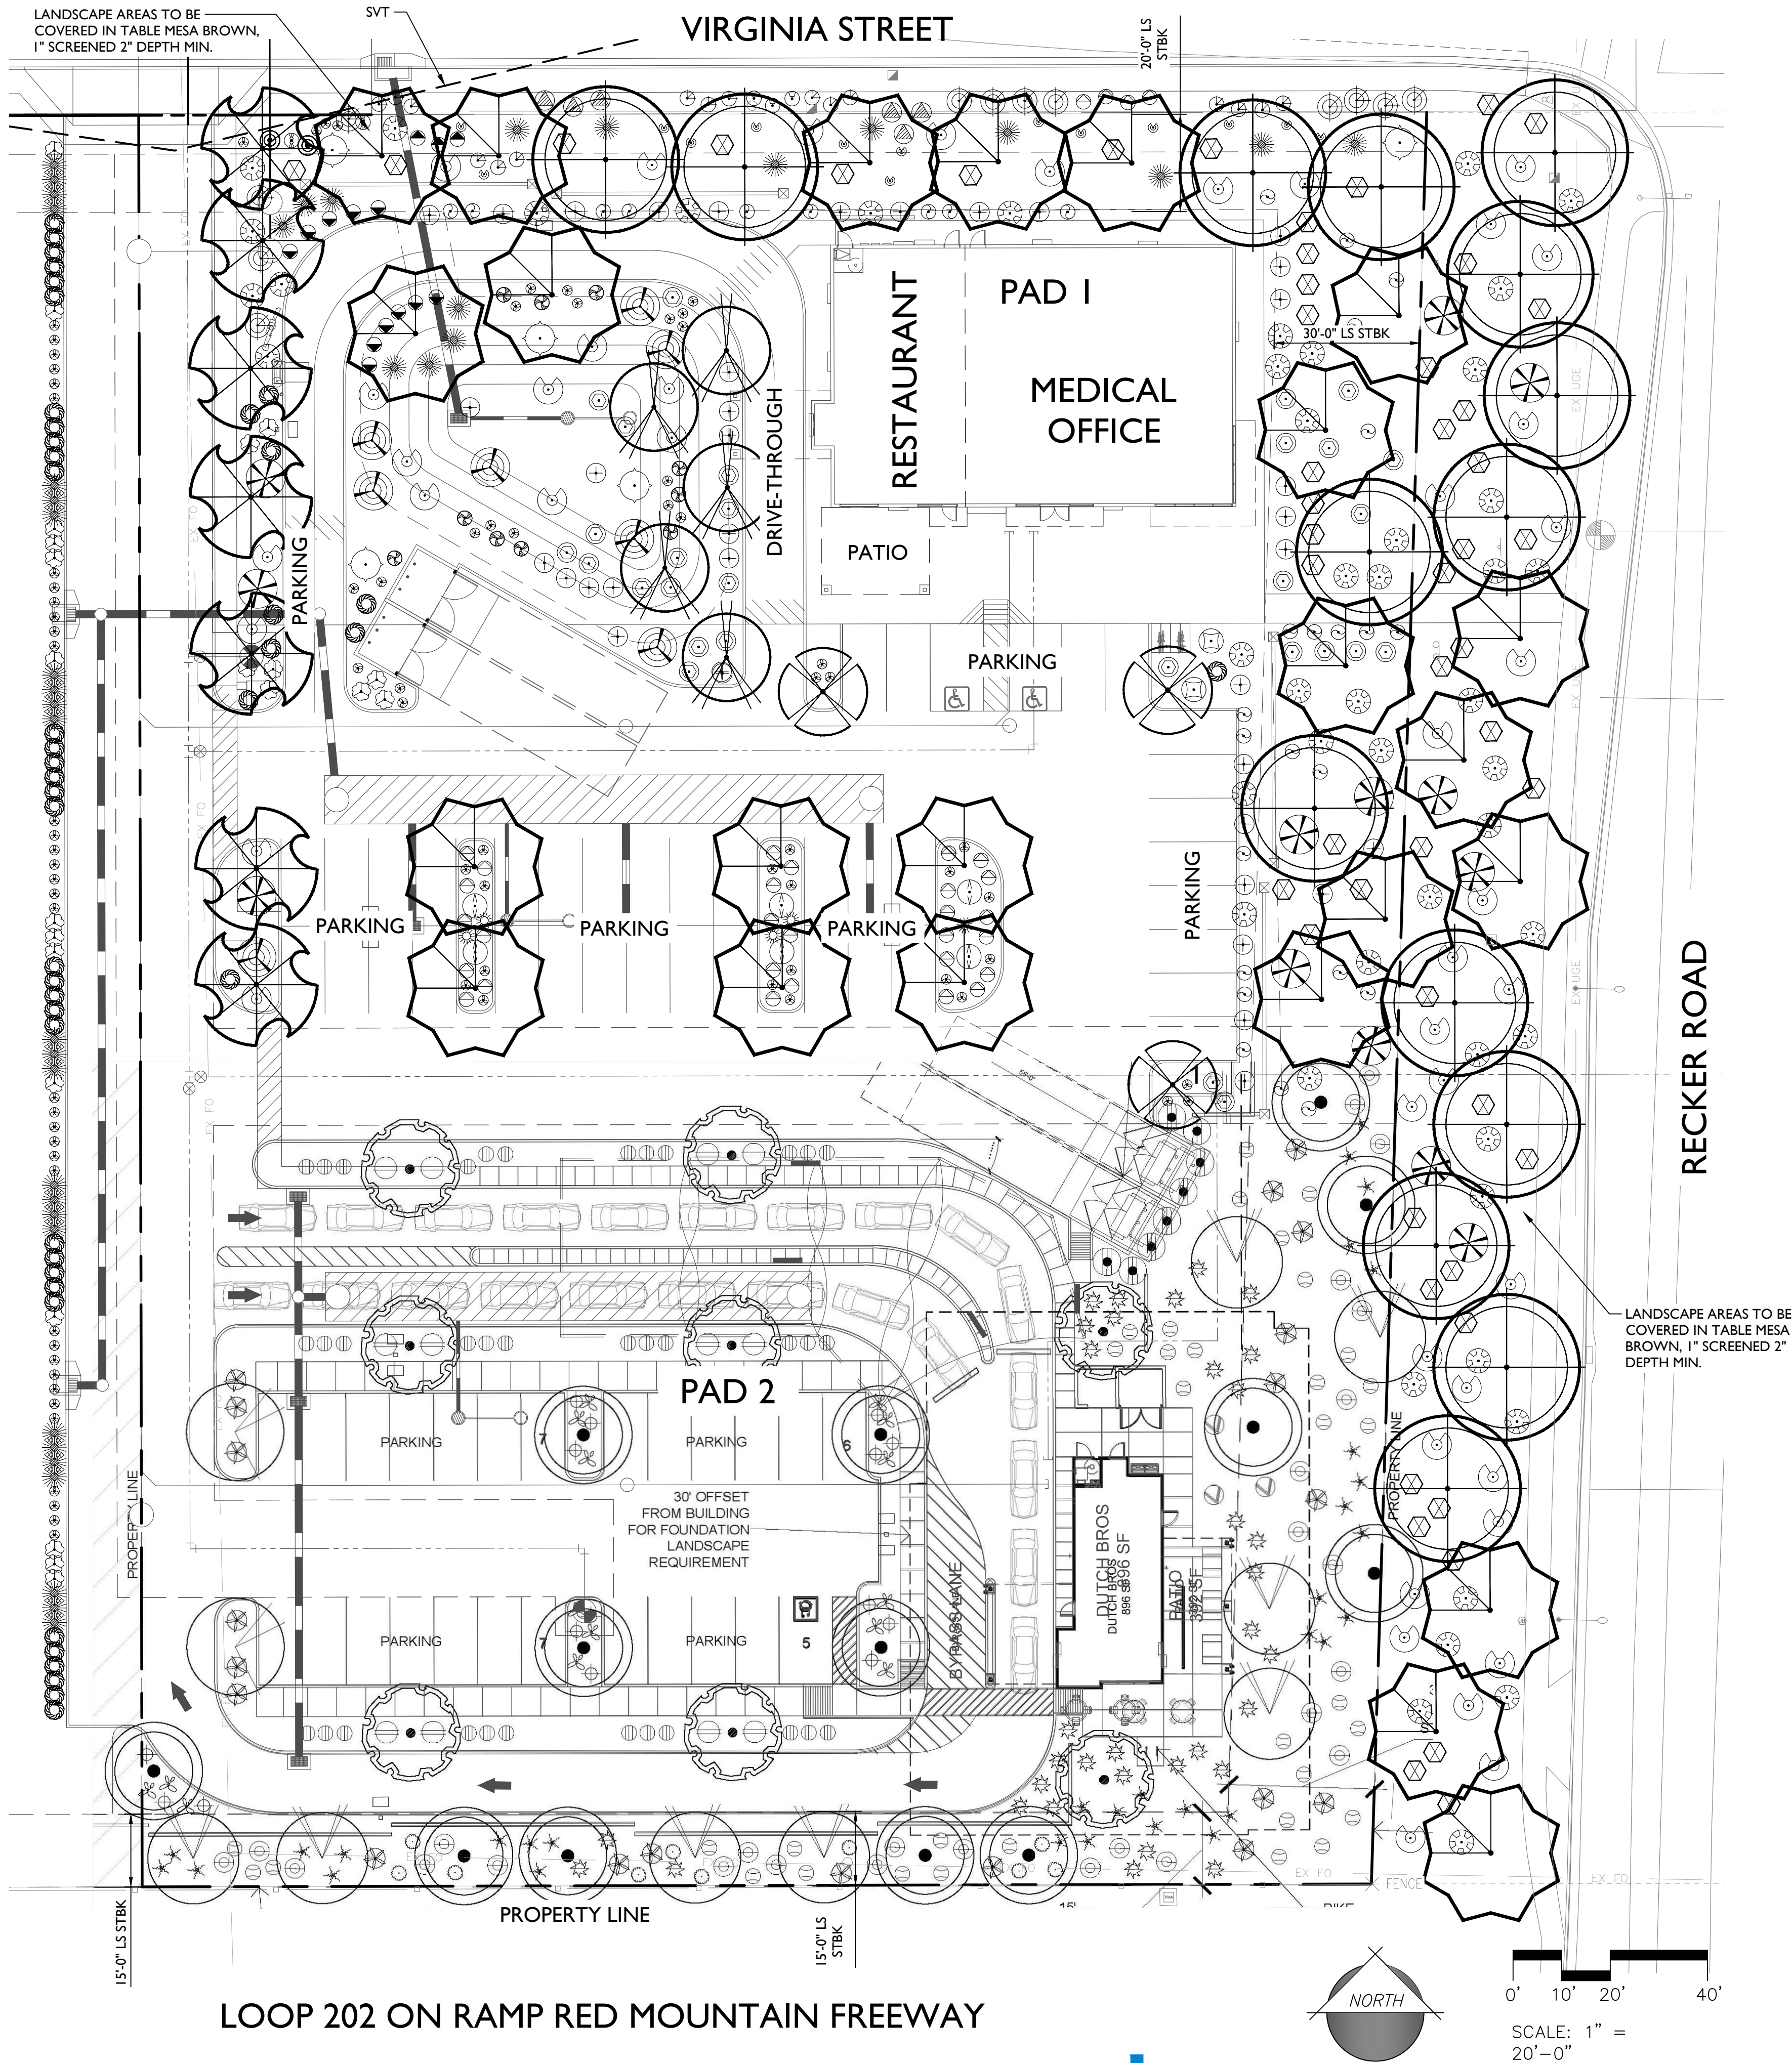

PLANT LEGEND

SYMBOL	SCIENTIFIC NAME	COMMON NAME	SIZE	QTY
TREES				
	Acacia aneura	Mulga	36" Box	3
	Caesalpinia cacalaco	Cascalote 'Smoothie'	24" Box	5
	Chitalpa tashkentensis	Chitalpa	24" Box	7
	Prosopis hybrid 'Phoenix'	Thornless Mesquite	24" Box	24
	Ulmus parvifolia	Chinese Elm	24" Box	15

SHRUBS/ACCENTS	COMMON NAME	SIZE	QTY	
	Agave americana	Century Plant	5 Gal	4
	Aloe barbadensis	Blue Grama	5 Gal	6
	Bougainvillea 'La Jolla'	'La Jolla' Bougainvillea	5 Gal	29
	Calliandra eriophylla	Pink Fairy Duster	5 Gal	31
	Gossypium harknessii	San Marcos Hibiscus	5 Gal	51
	Hesperaloe funifera	Giant Hesperaloe	5 Gal	45
	Hesperaloe parviflora 'Brakelights'	Brakelights Red Yucca	5 Gal	38
	Leucophyllum langmaniae 'Rio Bravo'	Rio Bravo Sage	5 Gal	50
	Leucophyllum zygophyllum 'Cimarron'	Cimarron Sage	5 Gal	9
	Muhlenbergia lindheimeri 'Autumn Glow'	'Autumn Glow' Muhly	5 Gal	40
	Muhlenbergia rigens	Deer Grass	5 Gal	43
	Muhlenbergia rigida 'Nashville'	Purple Muhly	5 Gal	5
	Pedilanthus macrocarpus	Lady's Slipper	5 Gal	10
	Pittosporum tobira 'Wheeler's Dwarf'	Dwarf Mock Orange	5 Gal	22
	Ruellia peninsularis	Desert Ruellia	5 Gal	3
	Russelia equisetiformis	Coral Fountain	5 Gal	4
	Senna artemisiodes	Feathery Cassia	5 Gal	5
	Simmondsia chinensis 'Vista'	Compact Jojoba	5 Gal	38
	Tecoma x 'Orange Jubilee'	Orange Jubilee	5 Gal	13
	Tecoma stans 'Gold Star'	Yellow Bells	5 Gal	8
	Yucca pallida	Pale Leaf Yucca	5 Gal	83

GROUNDCOVERS		COMMON NAME	SIZE	QTY
	Convolvulus cneorum	Bush Morning Glory	1 Gal	41
	Eremophila prostrata 'Outback Sunrise'	'Outback Sunrise'	1 Gal	12
	Lantana x 'Dallas Red'	Dallas Red Lantana	1 Gal	18
	Lantana montevidensis	Trailing Purple Lantana	1 Gal	14
	Lantana x 'New Gold'	New Gold Lantana	1 Gal	32

MATERIALS


	Decomposed Granite	1" Screened 2" Depth, Min.	35,163 S.F.
--	--------------------	-------------------------------	-------------

CITY OF MESA PLANT DATA

VIRGINIA STREET FRONTAGE (418 L.F.)	REQUIRED	PROVIDED
1 TREE PER 25 L.F.	17 TREES	17 TREES
6 SHRUBS PER 25 L.F.	102 SHRUBS	102 SHRUBS
RECKER ROAD FRONTAGE (364 L.F.)	REQUIRED	PROVIDED
1 TREE PER 25 L.F.	15 TREES	14 TREES
6 SHRUBS PER 25 L.F.	86 SHRUBS	86 SHRUBS
FOUNDATION PLANTING (283 L.F.)	REQUIRED	PROVIDED
1 TREE PER 50 L.F. OF EXTERIOR BUILDING WALL	6 TREES	6 TREES
10% OF FOUNDATION BASE TREES TO BE 36" BOX SIZE TREES	1 TREES	1 TREES
LANDSCAPE AREA LIVE COVERAGE	REQUIRED	PROVIDED
50% REQUIRED LIVE COVERAGE	50%	51%



VICINITY MAP

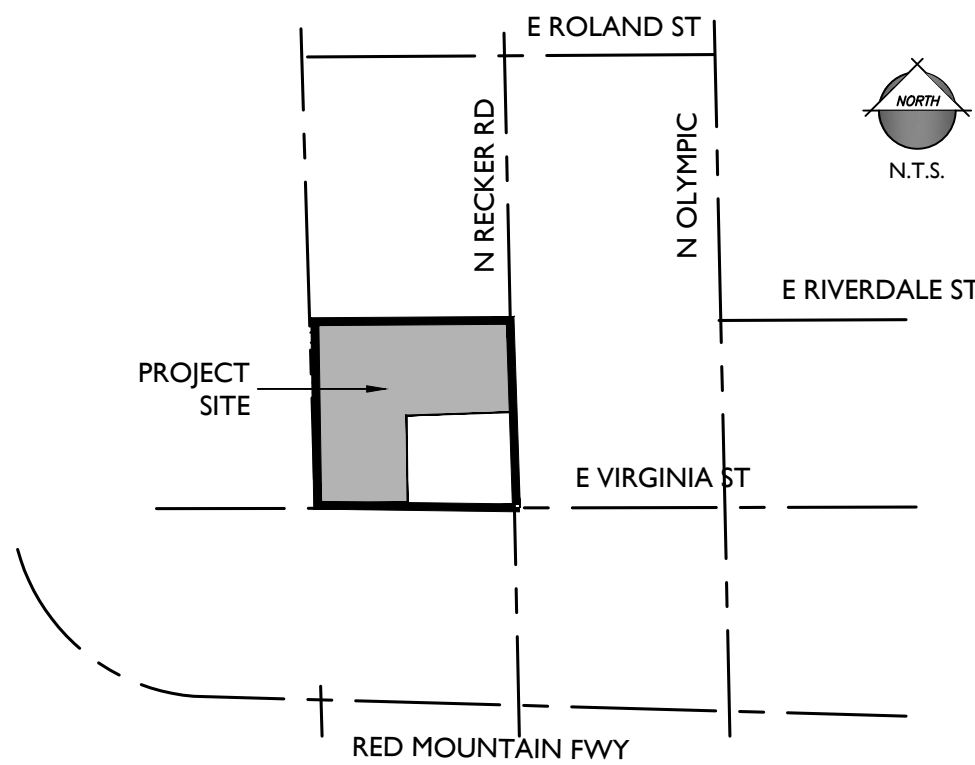

KEYNOTES

- 1 PARKING
- 2 BIKE RACK
- 3 TRASH ENCLOSURE
- 4 DECORATIVE PAVING
- 5 PARKING SCREEN WALL

PLANT LEGEND

SYMBOL	SCIENTIFIC NAME	COMMON NAME	SIZE
TREES			
	<i>Acacia aneura</i>	Mulga	36" Box
	<i>Caesalpinia cacalaco</i>	Cascalote 'Smoothie'	24" Box
	<i>Chitalpa tashkentensis</i>	Chitalpa	24" Box
	<i>Prosopis hybrid 'Phoenix'</i>	Thornless Mesquite	24" Box
	<i>Ulmus parvifolia</i>	Chinese Elm	24" Box

SHRUBS/ACCENTS	COMMON NAME	SIZE
<i>Agave americana</i>	Century Plant	5 Gal
<i>Aloe barbadensis</i>	Blue Grama	5 Gal
<i>Bougainvillea 'La Jolla'</i>	'La Jolla' Bougainvillea	5 Gal
<i>Calliandra eriophylla</i>	Pink Fairy Duster	5 Gal
<i>Gossypium harknessii</i>	San Marcos Hibiscus	5 Gal
<i>Hesperaloe funifera</i>	Giant Hesperaloe	5 Gal
<i>Hesperaloe parviflora 'Brakelights'</i>	Brakelights Red Yucca	5 Gal
<i>Leucophyllum langmaniae 'Rio Bravo'</i>	Rio Bravo Sage	5 Gal
<i>Leucophyllum zygomorphum 'Cimarron'</i>	Cimarron Sage	5 Gal
<i>Muhlenbergia lindheimeri 'Autumn Glow'</i>	'Autumn Glow' Muhly	5 Gal
<i>Muhlenbergia rigens</i>	Deer Grass	5 Gal
<i>Muhlenbergia rigida 'Nashville'</i>	Purple Muhly	5 Gal
<i>Pedilanthus macrocarpus</i>	Lady's Slipper	5 Gal
<i>Pittosporum tobira 'Wheeler's Dwarf'</i>	Dwarf Mock Orange	5 Gal
<i>Ruellia peninsularis</i>	Desert Ruellia	5 Gal
<i>Russelia equisetiformis</i>	Coral Fountain	5 Gal
<i>Senna artemisioides</i>	Feathery Cassia	5 Gal
<i>Simmondsia chinensis 'Vista'</i>	Compact Jojoba	5 Gal
<i>Tecoma x 'Orange Jubilee'</i>	Orange Jubilee	5 Gal
<i>Tecoma stans 'Gold Star'</i>	Yellow Bells	5 Gal
<i>Yucca pallida</i>	Pale Leaf Yucca	5 Gal

GROUNDCOVERS	COMMON NAME	SIZE
<i>Convolvulus cneorum</i>	Bush Morning Glory	1 Gal
<i>Eremophila prostrata 'Outback Sunrise'</i>	'Outback Sunrise'	1 Gal
<i>Lantana x 'Dallas Red'</i>	Dallas Red Lantana	1 Gal
<i>Lantana montevidensis</i>	Trailing Purple Lantana	1 Gal
<i>Lantana x 'New Gold'</i>	New Gold Lantana	1 Gal
<i>Sphagneticola trilobata</i>	Yellow Dot	1 Gal

MATERIALS

	Decomposed Granite With Understory Planting
--	---