

29'-0"  
Top of Ridge

26'-6"  
Mechanical Well

24'-0"  
Parapet

22'-6"  
Top of Roof

11'-0"  
2nd Floor

0"  
Ground Floor

20'-0" to 22'-0"  
BUILDING SETBACK

20'-0"  
ALLEY

20'-0" to 60'-0"  
BUILDING SETBACK


5'-9"  
AVG. HT. OF ADULT

AVE. FULL GROWN TREE HEIGHT 17'-6"

8'-0"


15'-0"

20'-0"

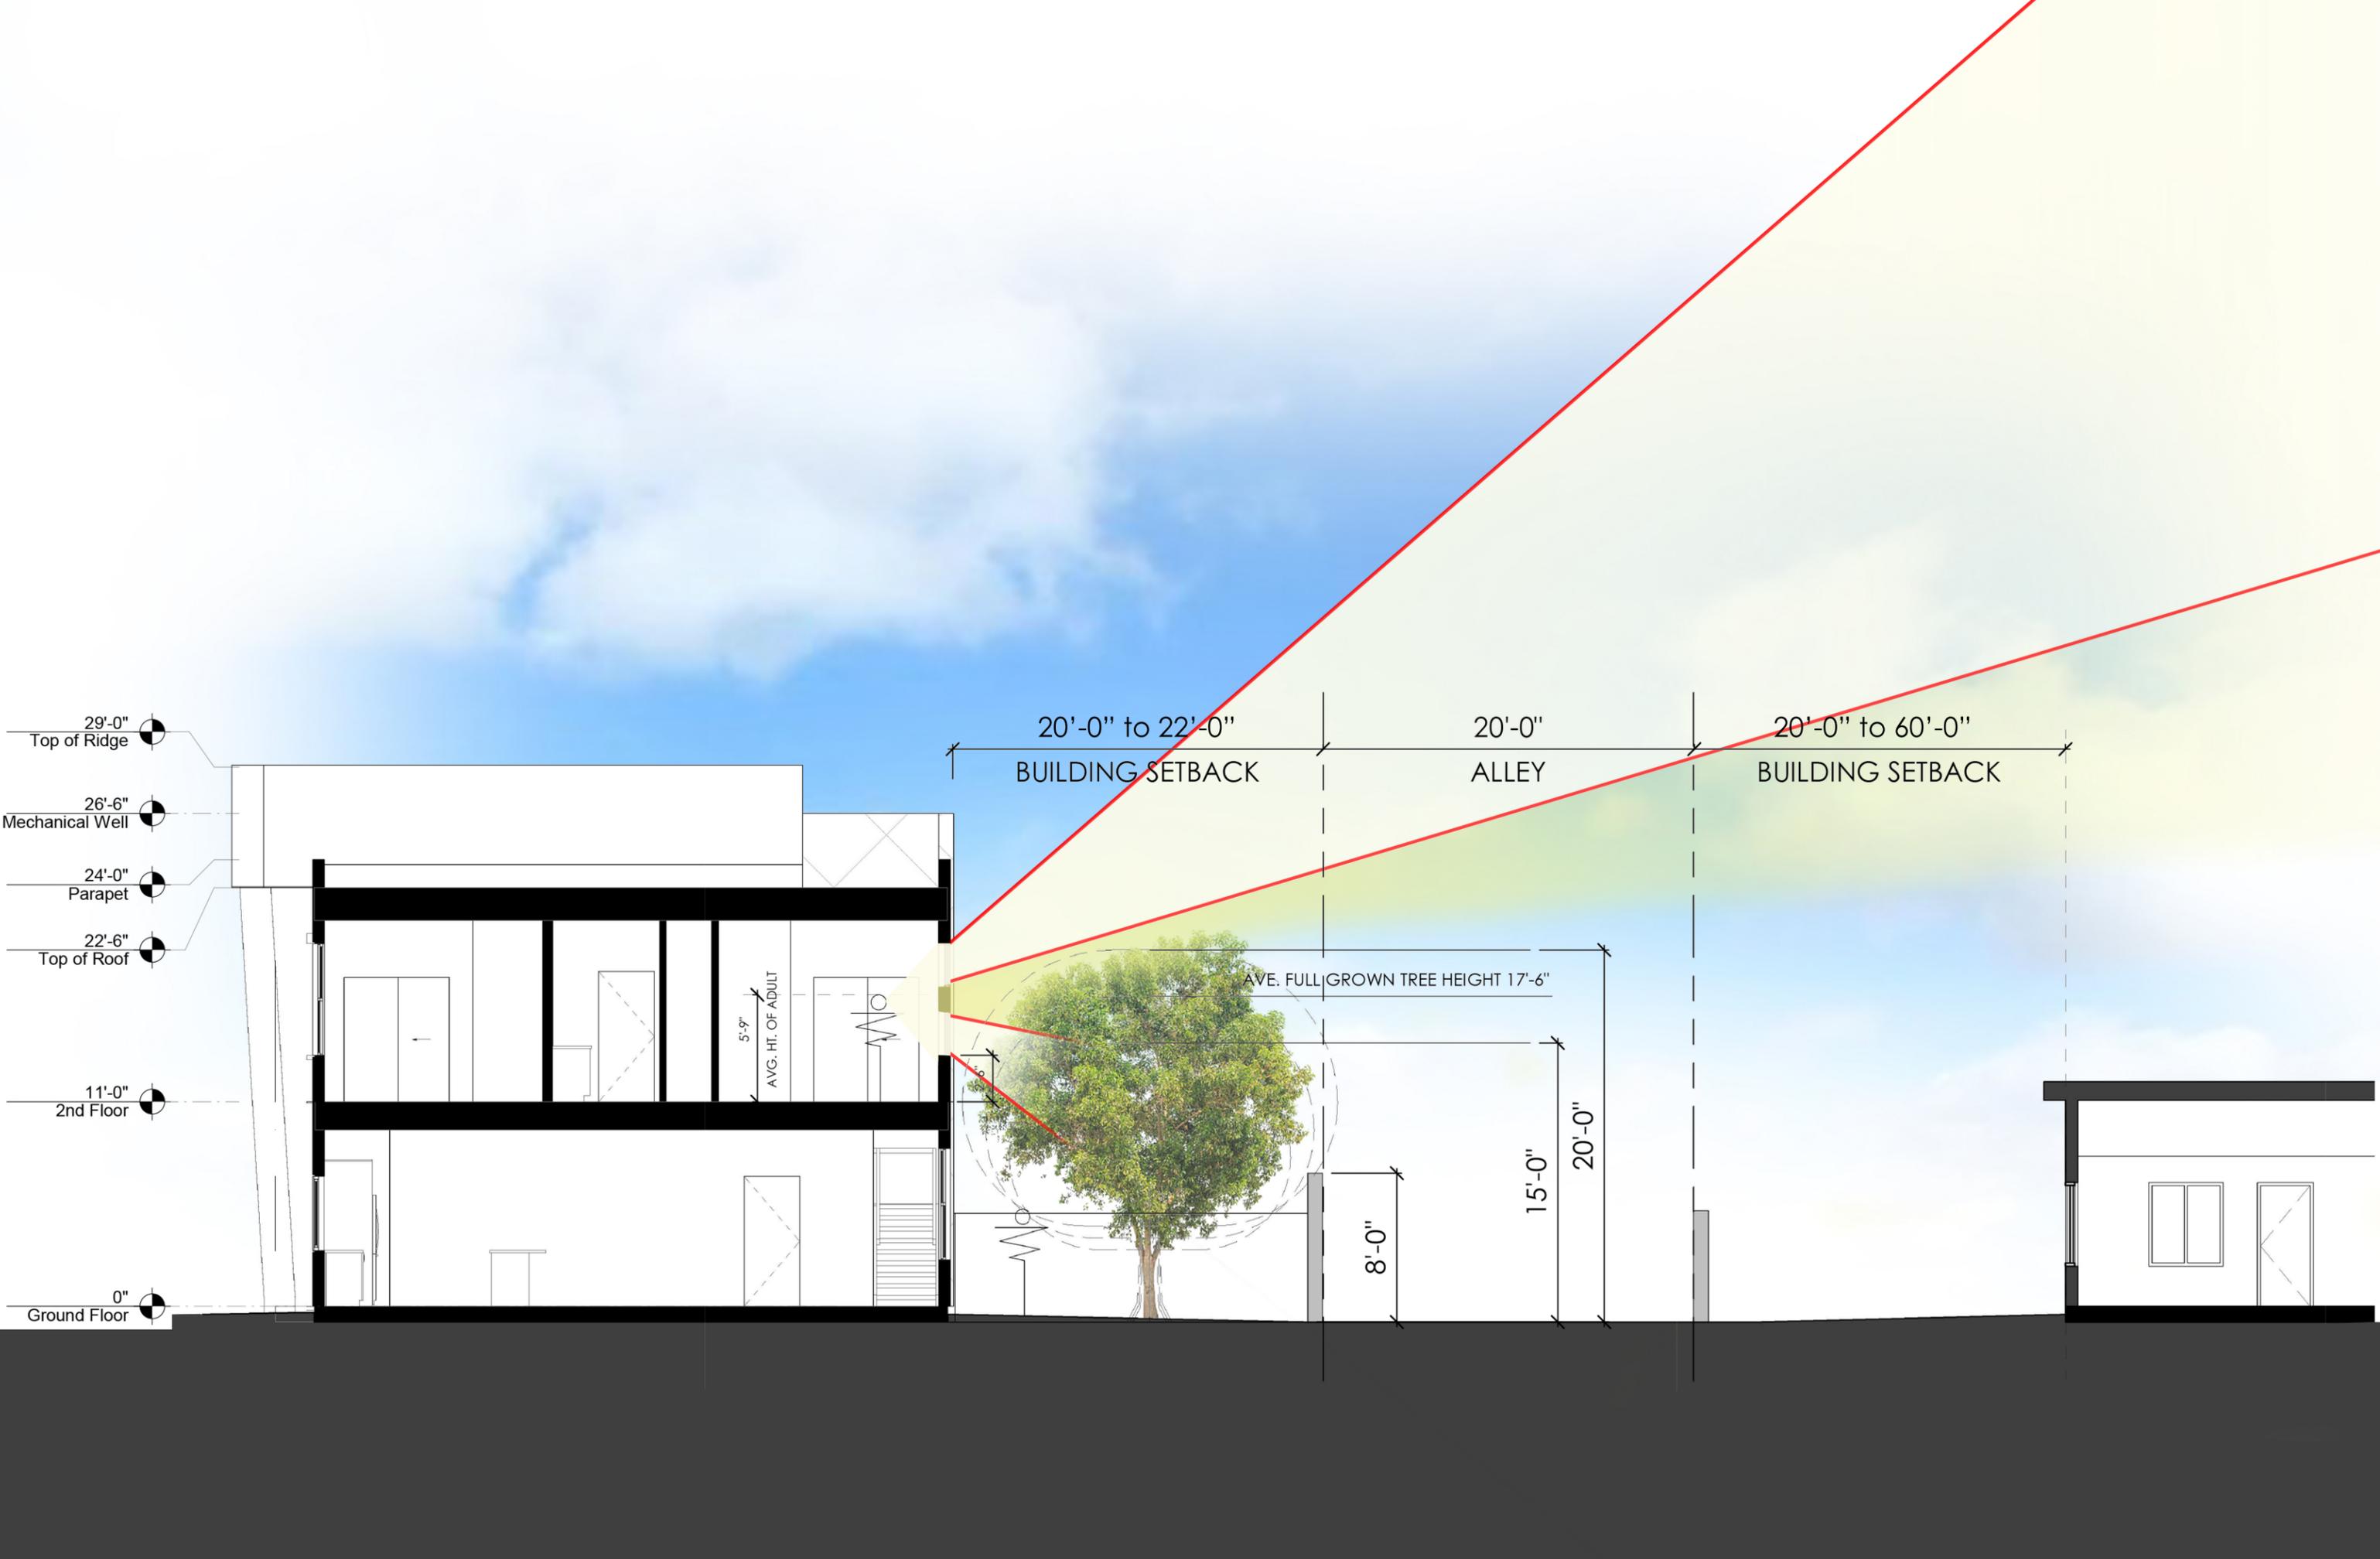




**Approximate view from 7508 E. Abilene rear yard**

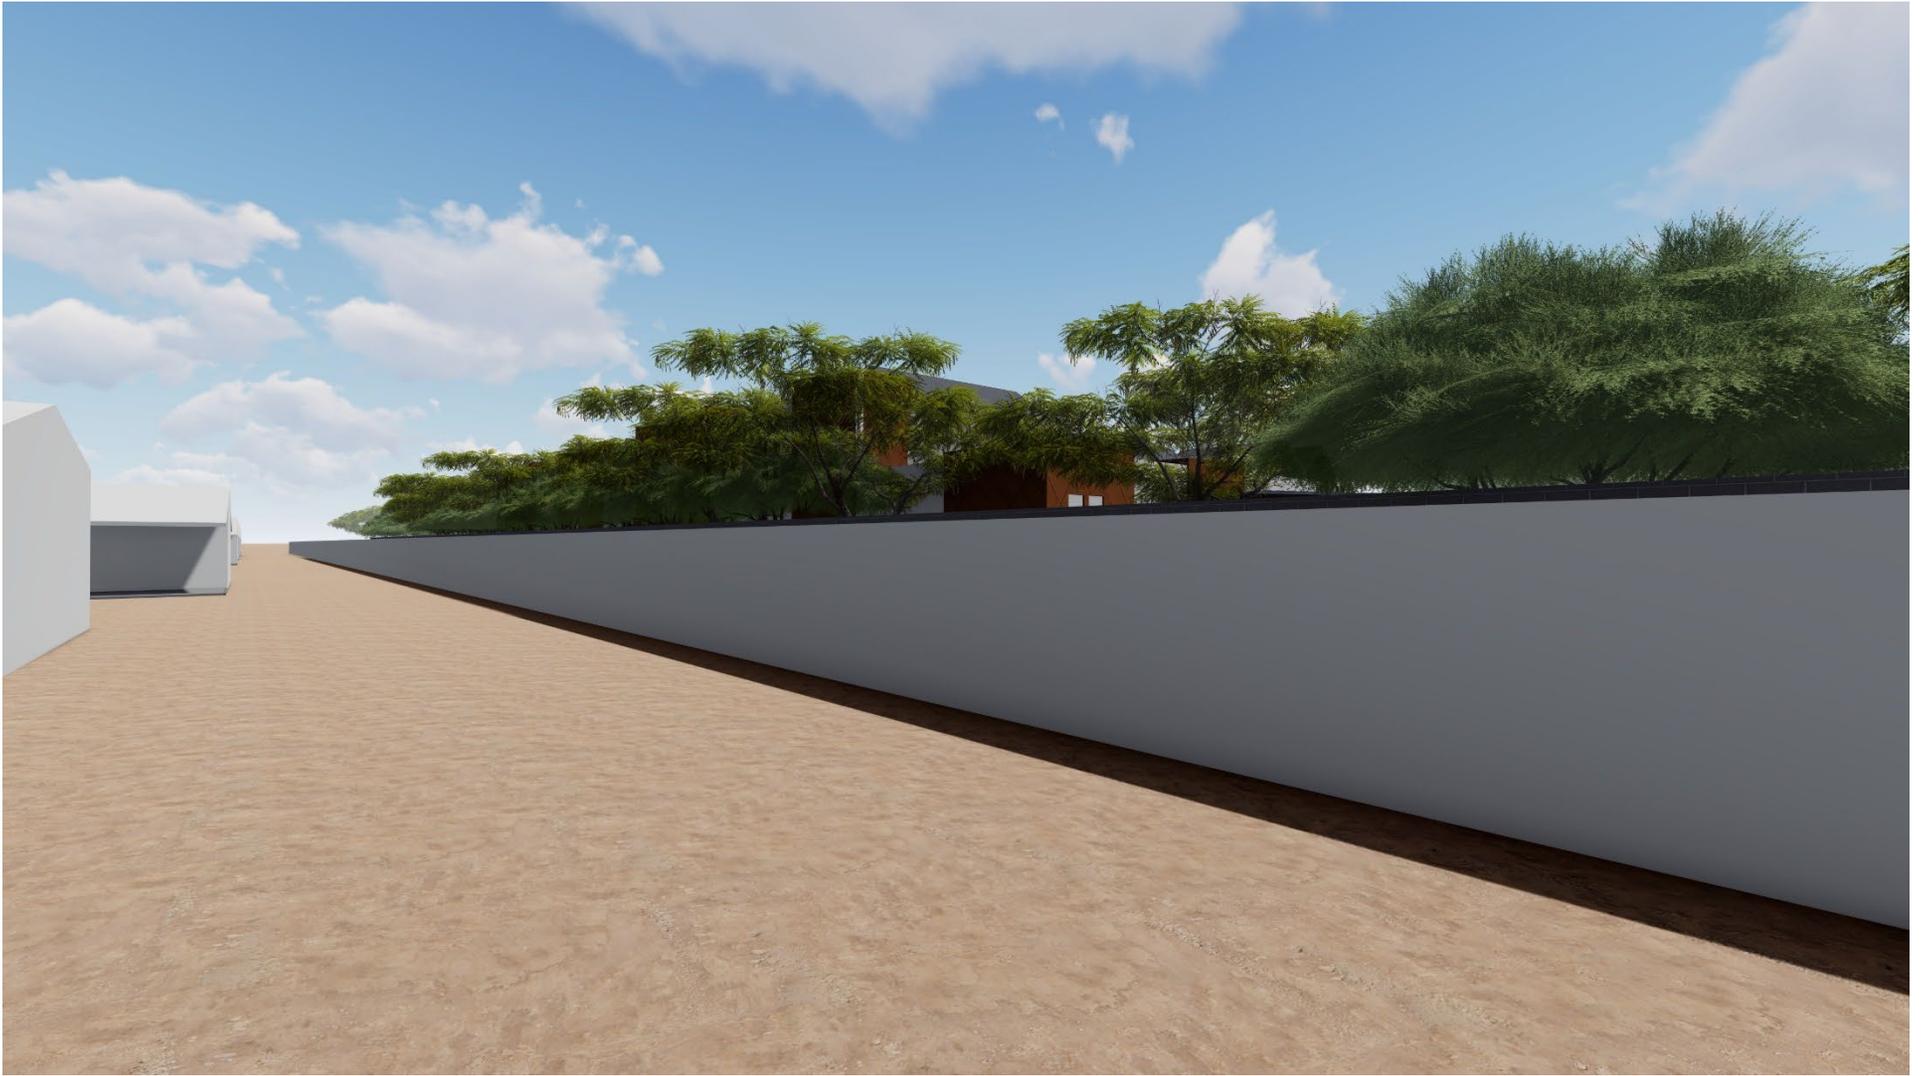

**Approximate view from 7520 E. Abilene rear yard**

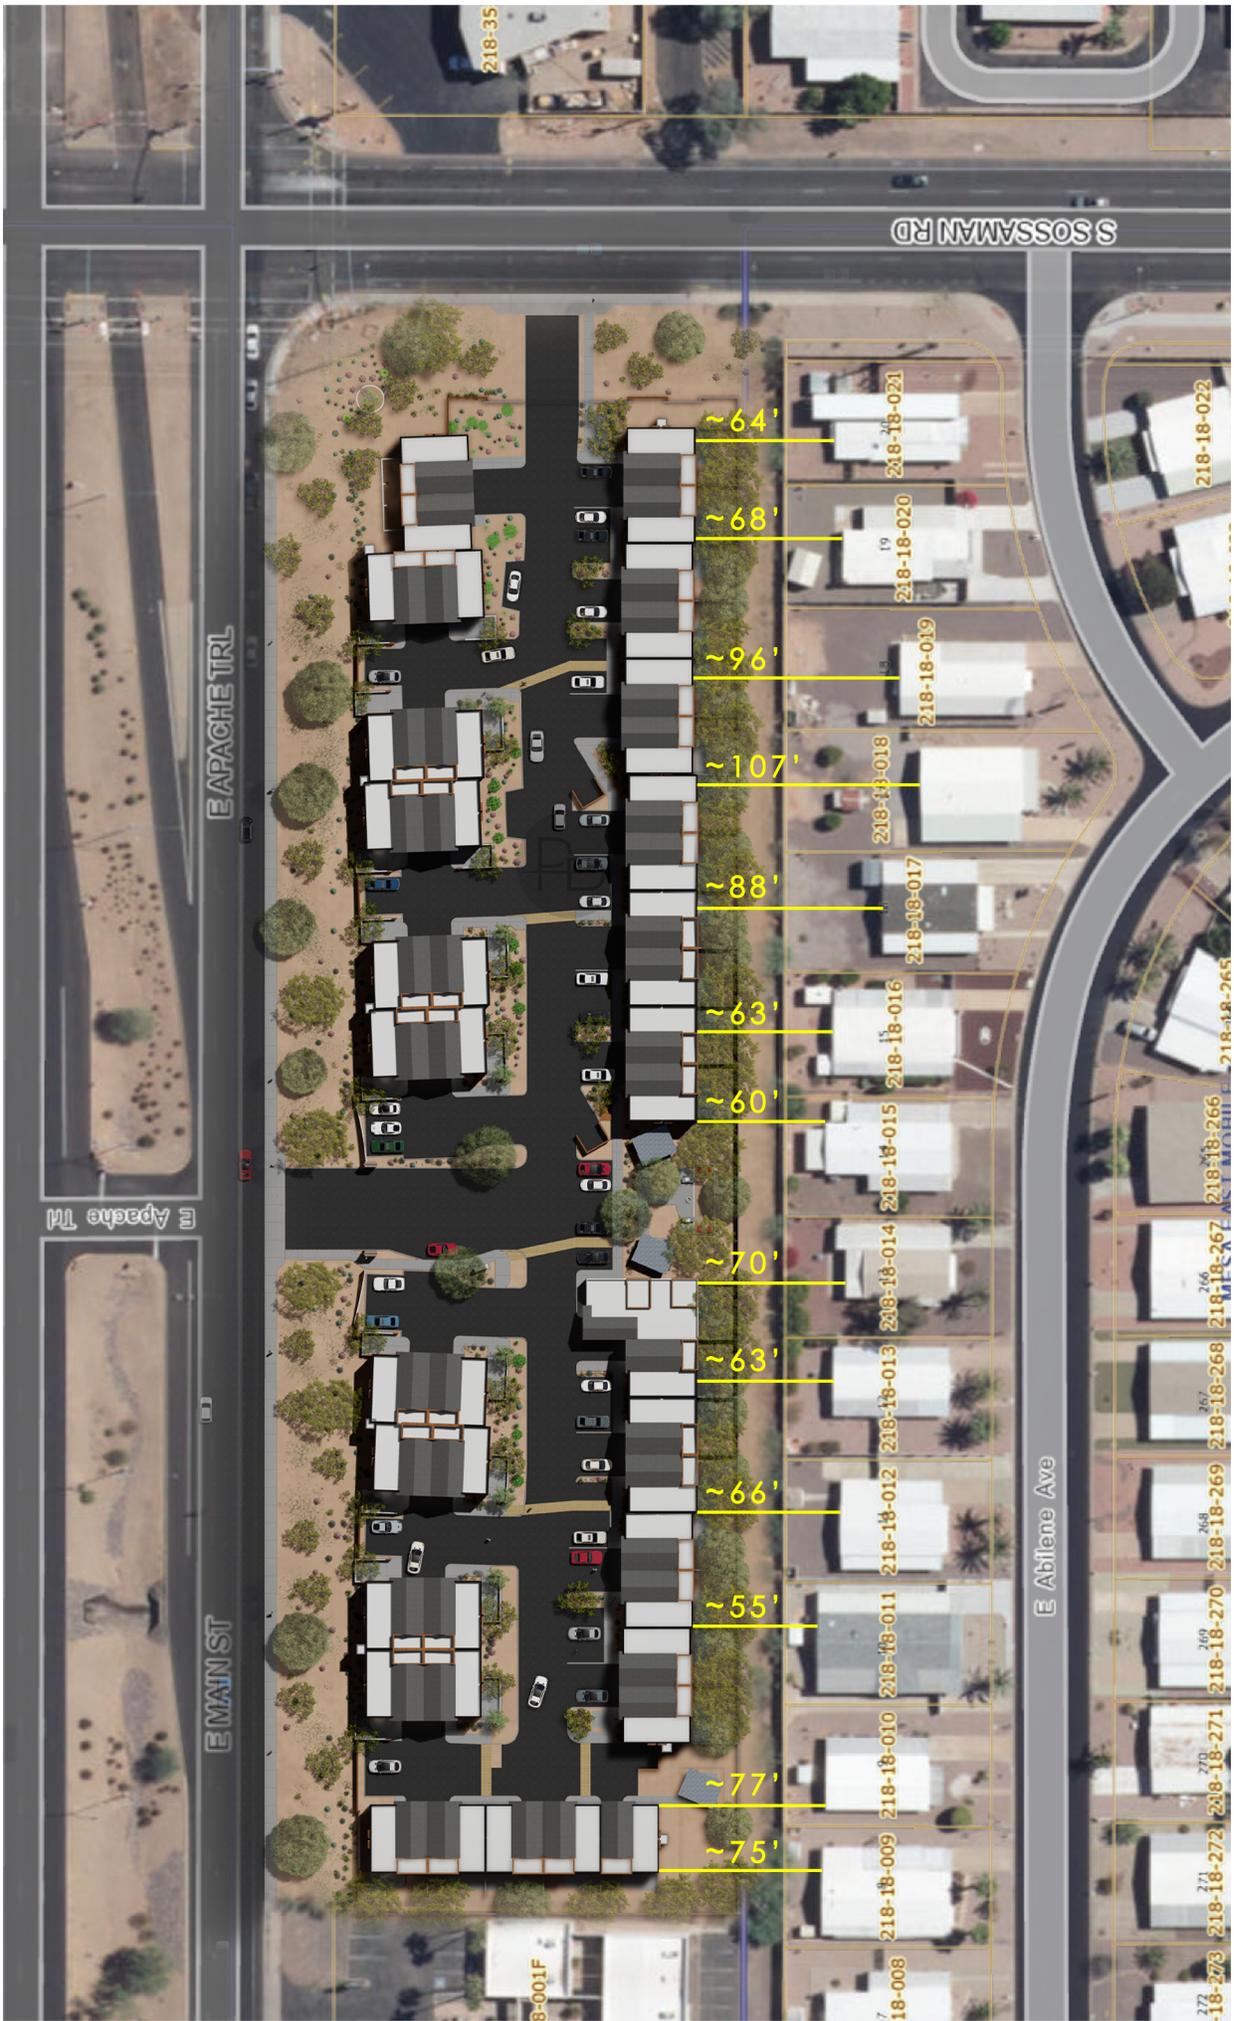

218-35

S SOSSAMAN RD

E APACHE TRL

E Apache Trl

E MAIN ST

E Abilene Ave

3-001F

218-18-022

218-18-021

218-18-020

218-18-019

218-18-018

218-18-017

218-18-016

218-18-015

218-18-014

218-18-013

218-18-012

218-18-011

218-18-010

218-18-009

218-18-265

218-18-266

218-18-267

218-18-268

218-18-269

218-18-270

218-18-271

218-18-272

218-18-273

271

270

269

268

267

266


































